

**Scale-Up Of Mild Gasification To A Process
Development Unit - Mildgas 24 Ton/Day PDU Design
Report**

**Final Report
November 1991 - July 1996**

**RECEIVED
NOV 05 1996
OSTI**

March 1996

Work Performed Under Contract No.: DE-FC21-92MC27391

For
U.S. Department of Energy
Office of Fossil Energy
Morgantown Energy Technology Center
Morgantown, West Virginia

By
Kerr-McGee Coal Corporation
Kerr-McGee Center
123 Robert S. Kerr Avenue
Oklahoma City, Oklahoma 73125

MASTER
DISTRIBUTION OF THIS DOCUMENT IS UNLIMITED
Dle

Disclaimer

This report was prepared as an account of work sponsored by an agency of the United States Government. Neither the United States Government nor any agency thereof, nor any of their employees, makes any warranty, express or implied, or assumes any legal liability or responsibility for the accuracy, completeness, or usefulness of any information, apparatus, product, or process disclosed, or represents that its use would not infringe privately owned rights. Reference herein to any specific commercial product, process, or service by trade name, trademark, manufacturer, or otherwise does not necessarily constitute or imply its endorsement, recommendation, or favoring by the United States Government or any agency thereof. The views and opinions of authors expressed herein do not necessarily state or reflect those of the United States Government or any agency thereof.

DISCLAIMER

**Portions of this document may be illegible
in electronic image products. Images are
produced from the best available original
document.**

ABSTRACT

From November 1991 to April 1996, the Kerr-McGee Coal Corporation (K-M Coal) led a project to develop the Institute of Gas Technology (IGT) Mild Gasification (MILDGAS) process for near-term commercialization. The specific objectives of the program were to: design, construct, and operate a 24-tons/day adiabatic process development unit (PDU) to obtain process performance data suitable for further design scale-up; obtain large batches of coal-derived co-products for industrial evaluation; prepare a detailed design of a demonstration unit; and develop technical and economic plans for commercialization of the MILDGAS process. The project team for the PDU development program consisted of: K-M Coal, IGT, Bechtel Corporation, Southern Illinois University at Carbondale (SIUC), General Motors (GM), Pellet Technology Corporation (PTC), LTV Steel, Armco Steel, Reilly Industries, and Auto Research.

The MILDGAS process is capable of processing both eastern caking and western non-caking coals, and is designed to offer options in the product slate by varying the process conditions and by blending different feed coals. The solid product (char) can be briquetted to make form coke for steel-making blast furnaces, foundry cupola operations, or improved fuel for power generation. The mild gasification and briquetting processes are done entirely within closed vessels, which offers significant advantages over conventional coking practices for control of fugitive emissions. The co-product liquids can be processed into chemical feedstocks, pitch for electrode binders, and fuels. In a preceding program sponsored by DOE, the MILDGAS process was operated successfully by IGT at coal feed rates up to 100 lb/hr with several caking eastern coals and a non-caking western coal.

The project work began with the preparation and submission of documentation required by the National Environmental Policy Act (NEPA) in January 1992, and a Finding of No Significant Impact was issued in February 1994. After obtaining the Permit to Construct from the Illinois EPA in April 1994, the process engineering was finalized, detailed engineering was begun, and purchase orders for the major equipment units were placed. The project was terminated at the end of July 1995 as a result of rescission of FY95 funding by Congressional action. At that time, the site preparation was completed, most of the major pieces of equipment were built, and the structural steel was almost ready for erection.

The 1-ton/hr PDU facility would have consisted of a 2.5-ft-ID adiabatic gasifier for the production of gases, coal liquids, and char; a thermal oxidizer; a scrubber for environmentally acceptable disposal of all process-generated gases; and other auxiliary facilities. The product testing was devised to obtain a realistic assessment of the quality and economic value of both the coal liquids and solid chars produced. This information is required to confirm the market potential of the co-products and determine the slate of products and the economics of a commercial demonstration plant using the MILDGAS process.

TABLE OF CONTENTS

EXECUTIVE SUMMARY	1
BACKGROUND	4
PRU Description	4
Co-Product Selection, Evaluation, and Upgrading	5
Form Coke Co-Product	5
Other Char Co-Products	9
Binder Pitches	9
Pitch Coke	11
Chemical Feedstocks	11
Liquid Fuels	12
PROJECT ACTIVITIES TIMELINE SUMMARY	13
IGT MILDGAS TECHNOLOGY DESCRIPTION	16
General Process Description and Basis of PDU Design	16
Feedstock Characteristics	17
Co-Product Characteristics	17
MILDGAS Gasifier Design Basis	27
Mild Gasification Reactor Details	28
DESCRIPTION OF THE 24-TPD PROCESS DEVELOPMENT UNIT	32
1. Coal Preheating and Metering Section	32
2. Mild Gasification Section	33
3. Liquids Recovery Section	33
4. Emission Control Section	34
5. Liquids Storage and Handling Section	35
6. Char Storage and Handling Section	35
PDU Operating Variable Range	36
PDU Instrumentation and Controls	36
PDU Material Balances	37
PDU Startup and Shutdown Procedure	39
24-TPD PDU DETAILED DESCRIPTION	55
GENERAL ARRANGEMENT DRAWINGS	67
PDU CONSTRUCTION DRAWINGS	75
References Cited	76

LIST OF TABLES

Table 1. Typical Values for Coke Properties	8
Table 2. Typical Properties for Electrode Binder Pitches.....	11
Table 3. Analyses of Coals Tested in IGT Mild Gasification PRU	18
Table 4. Properties of Mild Gasification Chars	20
Table 5. Bulk Properties of Mild Gasification Oils/Tars	22
Table 6. Chemical Composition of Mild Gasification Oils/Tars	23
Table 7. Mild Gasification Gas Compositions.....	24
Table 8. Evaluation of Tar Samples by Reilly Industries	26
Table 9. MILDGAS PDU Material Streams.....	38

LIST OF FIGURES

Figure 1. Co-Product Yields from IGT Mild Gasification PRU.....	19
Figure 2. Boiling-Range Distribution of Mild Gasification Oils/Tars.....	21
Figure 3. Process Flow Diagram of MILDGAS 24-Ton/Day Process Development Unit.....	29
Figure 4. MILDGAS Reactor System.....	30
Figure 5. PFD: Coal Preheating and Metering.....	42
Figure 6. Stream Values: Coal Preheating and Metering.....	43
Figure 7. PFD: Mild Gasification	44
Figure 8. Stream Values: Mild Gasification	45
Figure 9. PFD: Liquids Recovery	46
Figure 10. Stream Values: Liquids Recovery	47
Figure 11. PFD: Emissions Control - Thermal Oxidizer/Scrubber.....	48
Figure 12. PFD: Emissions Control - Relief/Flare	49
Figure 13. Stream Values: Emissions Control.....	50
Figure 14. PFD: Liquids Storage and Handling.....	51
Figure 15. Stream Values: Liquids Storage and Handling	52
Figure 16. PFD: Char Storage and Handling.....	53
Figure 17. Stream Values: Char Storage and Handling.....	54
Figure 18. P&ID: Legend - Sheet 1 (Dwg. No. 1001).....	56
Figure 19. P&ID: Legend - Sheet 2 (Dwg. No. 1002).....	57
Figure 20. P&ID: Gasifier Feed Pressurization (Dwg. No. 1006).....	58
Figure 21. P&ID: Mild Gasifier & Coarse Char Recovery (Dwg. No. 1007)	59
Figure 22. P&ID: Gasifier Auxiliary Hot Oil System Skid (Dwg. No. 1008).....	60
Figure 23. P&ID: Gasifier Auxiliaries (Dwg. No. 1009).....	61
Figure 24. P&ID: Liquids Recovery (Dwg. No. 1011).....	62
Figure 25. P&ID: Liquids Recovery (Dwg. No. 1012).....	63
Figure 26. P&ID: Liquids Recovery (Dwg. No. 1013).....	64
Figure 27. P&ID: Liquids Storage & Handling (Dwg. No. 1014).....	65
Figure 28. P&ID: Water Distribution System (Dwg. No. 1017)	66
Figure 29. General Site Plan (Dwg. No. C-001).....	68
Figure 30. Site Plan (Dwg. No. A-001)	69

Figure 31. Key Plan (Dwg. No. C-002).....70

Figure 32. General Arrangement - EL 120' and 140' (Dwg. No. A-010).....71

Figure 33. General Arrangement - EL 160', 180', and 200' (Dwg. No. A-011).....72

Figure 34. General Arrangement - Section A-A (Dwg. No. A-015).....73

Figure 35. General Arrangement - Section B-B (Dwg. No. A-016).....74

EXECUTIVE SUMMARY

In November 1991, the Kerr-McGee Coal Corporation (K-M Coal) was awarded Cooperative Agreement No. DE-FC21-92MC27391 from the U.S. Department of Energy based on a proposal submitted in response to PRDA No. DE-RA21-91MC27391 for the "Scaleup of Mild Gasification to a Process Development Unit." The overall objective of the Cooperative Agreement was to develop the Institute of Gas Technology (IGT) Mild Gasification (MILDGAS) process for near-term commercialization. Commercialization of the MILDGAS technology would have introduced a new industry into an economically depressed area, utilizing marginally marketable coal to make an environmentally safe form coke which is vitally needed in our metallurgical industry, produce coal liquids which address import problems, and also address the use of char for our electric utility industry. The specific objectives of the program were to: design, construct, and operate a 24-tons/day adiabatic process development unit (PDU) to obtain process performance data suitable for further design scale-up; obtain large batches of coal-derived co-products for industrial evaluation; prepare a detailed design of a demonstration unit; and develop technical and economic plans for commercialization of the MILDGAS process.

The project team for the PDU development program consists of: K-M Coal, IGT, Bechtel Corporation, Southern Illinois University at Carbondale (SIUC), General Motors (GM), Pellet Technology Corporation (PTC), LTV Steel, Armco Steel, Reilly Industries, and Auto Research. The State of Illinois is the major contributor of the cost sharing portion of this program, and their contributions are supplemented by K-M Coal, SIUC, and GM. Contributions of Reilly Industries and the steel companies are gratefully acknowledged but not considered toward the cost sharing.

The responsibilities of the project team members were as follows:

- K-M Coal was responsible for the overall management and technical direction of the program. Advising K-M Coal was an Industrial Project Advisory Group (IPAG) consisting of representatives of the steel industry, tar processing industry, foundry industry, turbine manufacturers, and consultants.
- IGT, as the originator of the MILDGAS technology, was responsible for technology development, product evaluation management, and overall technical supervision.
- Bechtel Corporation served as the A&E firm responsible for the design and construction of the PDU facility, development of a demonstration plant design, and were to contribute to the commercialization plan revision.
- SIUC operates the Illinois Coal Development Park at Carterville, Illinois, which was to be the location of the PDU. SIUC would have been responsible for operation of the PDU facility and for evaluation of the char product for relative reactivity and suitability as a boiler fuel in a fluidized-bed combustor.

- GM Research Laboratories was charged with testing and evaluating foundry coke made from the char. A large quantity of form coke was also to be tested for foundry use at PTC's 60-inch cupola.
- LTV and Armco were two of several steel companies enlisted to evaluate metallurgical form coke from the MILDGAS char. The major portion of the char from the PDU was to be used to produce form coke briquettes for blast furnaces and foundry cupolas.
- Reilly Industries had the responsibility to process and evaluate the PDU coal liquids, which were to be collected and evaluated as feedstock for high-value chemicals, industrial binders, and fuels. Reilly was also to conduct separate modification operations, such as thermal treatment with or without a Lewis acid catalyst, fractional distillation, and hydrotreating, to produce specification-grade products. Reilly would have taken all the coal liquids produced at the PDU facility.
- Auto Research, Incorporated was included in the project team to evaluate middle distillates from the co-product liquids as a source of motor fuels.

The project work began with the preparation of documentation required by the National Environmental Policy Act (NEPA). This documentation was prepared and submitted to DOE/METC in the first Quarter of the project. The final documentation was submitted by DOE/METC to DOE headquarters in January 1993. In September 1993, DOE submitted an Environmental Assessment of the PDU plans, and a Finding of No Significant Impact was issued in February 1994. After obtaining the Permit to Construct from the Illinois EPA in April 1994, the process engineering was finalized, detailed engineering was begun, and purchase orders for the major equipment units were placed. The project was terminated at the end of July 1995 as a result of rescission of FY95 funding by Congressional action. At that time, the site preparation was completed, most of the major pieces of equipment were built, and the structural steel was almost ready for erection.

The MILDGAS process is capable of processing both eastern caking and western non-caking coals. The MILDGAS reactor is a single-stage fluidized bed with no mechanical agitation that is capable of handling agglomerating coals without pretreatment. The MILDGAS process is designed to offer options in the product slate by varying the process conditions and by blending different feed coals. Depending on the feed coal characteristics and the operating conditions, the char can be briquetted to make form coke for steel-making blast furnaces, foundry cupola operations, or improved fuel for power generation. The briquetting process offers options for blending various chars, coals, and other additives, such as alloying agents, to tailor the properties of the form coke. The mild gasification and briquetting processes are done entirely within closed vessels, which offers significant advantages over conventional coking practices for control of fugitive emissions. The co-product liquids can be processed as feedstocks for chemicals (*e.g.*, BTX, phenol, cresols, xyenols, naphthalene, and indene), pitch for use as a binder for electrodes in the aluminum industry, and fuels.

In a preceding program sponsored by DOE, an 8-inch-ID isothermal process research unit (PRU) for the MILDGAS process was constructed and operated successfully by IGT for 26 steady-state tests, with closed material balances, at coal feed rates up to 100 lb/hr. In these tests, several caking eastern coals and a non-caking western coal were successfully tested. The continuous processing of caking coals in a single reactor was the major achievement of this program. The PRU produced char and liquids for bench-scale evaluation. The char was processed into form coke briquettes on a small scale, and these were tested for strength and density. The liquids were evaluated for fractionation into chemical feedstocks.

The 1-ton/hr PDU facility would have consisted of a 2.5-ft-ID adiabatic gasifier for the production of gases, coal liquids, and char; a thermal oxidizer; a scrubber for environmentally acceptable disposal of all process-generated gases; and other auxiliary facilities.

The product testing to be conducted in the proposed program was devised to obtain a realistic assessment of the quality and economic value of both the coal liquids and solid chars produced. This information is required to confirm the market potential of the co-products and determine the slate of products and the economics of a commercial demonstration plant using the MILDGAS process.

BACKGROUND

The use of coal as source of liquid fuels, principally kerosene, was first explored in the mid-1880's. Even though the first concerted effort to develop a coal-based synthetic fuels industry was initiated during the 1920-1923 oil shortage, the deployment of coal conversion technologies has been stopped, then and each time thereafter, by new supplies of conventional fuels. The past R&D efforts were directed toward the production of premium fuels -- diesel fuels, motor and aviation gasoline, and high-Btu gas -- with the hope that these high-end-use products would assure commercial success. The high-temperature, high-pressure processes required were capital-intensive, and it was repeatedly revealed that the resulting products could not compete with conventional fuels on the open market.

Mild gasification, an alternative approach to coal conversion as a continuous coal carbonization process to make marketable products, may be an affordable route to increase eastern coal utilization and open new jobs in the current economic climate. Because of its mild operating conditions and process simplicity, the technology is envisioned to be ready for commercialization within the short time period of approximately 5 to 10 years after obtaining the data needed for scale-up from the PDU testing. Systems analysis studies by Bajura and Ghate¹ and Klara and Hand,² as well as then-current DOE-sponsored projects, all supported this prospect.

Under DOE contract No. DE-AC21-87MC24266, Development of an Advanced Continuous Mild Gasification Process for the Production of Co-products, a literature and market survey was conducted,³ which formed the basis for the selection of the IGT mild gasification reactor consisting of coaxial fluidized- and entrained-bed reaction stages. In that program a Process Research Unit (PRU) was also constructed and a series of tests were performed with both caking and non-caking coals.

The MILDGAS reactor operates with caking coals in a single fluidized bed, with a fluidization gas distributor designed to promote rapid mixing and dispersal of the incoming coal throughout the bed of char. The fines fraction of the coal feed (generally -60 mesh) is fed to the entrained section, with lower residence times sufficient for conversion of the smaller particles. Using this reactor configuration, IGT built the 100-lb/h-coal-capacity isothermal PRU at its Energy Development Center in Chicago, Illinois. In the course of PRU testing and data analysis, it was found that the relationship of incoming coal feed rate to the mass inventory of char in the fluidized bed was critical in controlling agglomeration with caking coals.

PRU Description

The PRU was designed with operational flexibility provided by multiple solids feed and char discharge nozzles, in addition to a nozzle for possible char recycle to the fluidized bed. Coal can be fed to the freeboard above the fluidized bed or directly into the fluidized bed. A char discharge screw controls the char removal rate from the fluidized bed via either a bottom discharge pipe or a bed char overflow pipe. The char discharge rate controls the fluidized-bed

height and solids residence time. The bottom closure flange supports the fluidized-bed gas distributor, which has been constructed to test various gas distributor arrangements.

A char receiver/lockhopper system is provided for char removal, while two cyclones, heated to prevent tar condensation, collect the entrained char. A hot product gas sampling system collects a slipstream of about 5% of the total product gas stream for condensation and characterization. The remainder of the product gas is disposed of by combustion. An on-line gas chromatograph monitors the gas composition during the test operation, and 1-hour, steady-state samples of oils/tars are collected for detailed off-line laboratory analysis, along with char and additional gas samples.

Co-Product Selection, Evaluation, and Upgrading

The criteria for co-product selection were identified in the Task 1 Topical Report market survey.³ Char is the major by-product, comprising about 60% to 70% of the total co-product stream, so its beneficial utilization is critical to commercialization of MILDGAS technology. Char upgrading studies were completed under a DOE-supported program, and the results were reported in the Task 3 Topical Report.⁴

An advisory group of volunteers from the coal mining industry, coal tar processors, the iron and steel industry, foundries, and government was formed to provide market direction. Consultation with this Industrial Project Advisory Group (IPAG) members in meetings held at IGT led to the conclusion that the use of mild gasification char to make form coke for blast furnaces and foundries should be given the highest priority. The total potential market for this end use is about 30 million tons/year. In order of decreasing priority, the other potential char markets are production of smokeless fuel as an alternative to firewood for domestic heating (50 to 100 million tons/year) and steam activation of char for industrial water treatment applications (1 to 2 million tons/year).

Mild gasification oils/tars can also be upgraded into value-added products. Different fractions of the condensable hydrocarbons can be used as binders for electrodes in the steel and aluminum industries (market size 0.7 million tons/year), in roofing and road paving industries (330,000 tons/year), as pitch coke for electrodes (1.7 million tons/year), as chemical feedstocks used for production of plastics, paints, adhesives, dye intermediates, insecticides, surfactants, etc. (at least 15 million tons/year), and as fuel for peaking turbines (0.9 million tons/year). The consensus of IPAG members is that pitch-based products -- binders and pitch coke -- should be the highest priority targeted products from the oils/tars, followed by chemical feedstocks and fuel uses.

Form Coke Co-Product

A form coke co-product from the MILDGAS char has two sub-markets. The larger of the two markets for form coke is in blast furnace production of iron, with a current annual consumption of about 25 million tons of coke per year. A smaller market of about 1.8 million tons per year of foundry coke is used in cupolas for re-melting and alloying iron to make special steels. The cost of coke from various suppliers is about \$150 per ton (1996), so a suitable form coke from

MILDGAS would present an excellent value-added product. In addition, the MILDGAS process offers continuous form coke production with superior environmental control that is difficult and costly to achieve in present coke oven batteries.

The existing coking plants in the United States are reaching the limits of useful age, and environmentally acceptable methods to produce supplementary supplies of coke rapidly are urgently needed. The replacement coke could come from imports, although this source would not assure a long-term supply. An assured domestic supply of form coke from a continuous, environmentally safe process would have significant benefits for the steel and coal companies and the nation.

In the United States, the future of basic ironmaking -- which provides the only source of virgin iron units to the steelmaking process -- depends on one of two principal approaches: the blast furnace process, or a direct ironmaking approach for which the process has yet to be invented or developed. The continued operation of blast furnaces requires a supply of coke, which is traditionally produced only from coking-grade coals. The U.S. foundry industry is in a similar situation. The existing conventional by-product coking batteries are being decommissioned as they reach the stage where major repairs are required. These batteries can be replaced in three different ways:

- I. Rebuild the original structures: The conventional coke-making process design leads to environmental problems for which the batteries are well-known. Coke ovens are also very expensive to build. At the present time, there are no known plans for building new conventional coking batteries in the United States.
- II. Build new non-recovery coke batteries: The non-recovery coking process is a horizontal-chamber process based originally along the lines of the beehive oven concept. Environmentally, the process is definitely superior to the by-product process, but it also does not recover any by-products, gaseous or liquid. Volatile gases and oils/tars are burned above the coal bed in the horizontal chamber, partially to provide process heat. The coke quality is similar to that from the by-product coke oven, but coal blend selection and preparation is more strict.
- III. Build new form coke plants: Form coking, the third choice for supplying metallurgical coke, is currently represented by three different approaches for binding devolatilized char into a carbon agglomerate:
 - A. Briquetting with pitch binder followed by curing and calcining (FMC coke). 20,000 tons of FMC-produced form coke were tested in the No. 5 blast furnace of Inland Steel in 1973.
 - B. Binderless briquetting with highly agglomerating coals (Bergbau-Forschung, Lurgi, and Ancit). 10,000 tons of Bergbau-Forschung form coke was tested on a Thyssen blast furnace, Duisburg, FRG, in 1976.

- C. Briquetting with a mixture of coal and pitch-type material (Nippon Steel). 90,000 tons of this type of form coke was tested on the No. 4 Nippon Steel blast furnace in 1986-7.

The basic advantages of form coking are reduced environmental pollution and the ability to use a wide variety of coals, including non-coking grades.

One alternative to completely eliminate coke from the iron making process is direct reduction of iron oxide. This could be accomplished in one of three ways:

- 1) Reduction of finely sized iron oxide in a liquid bath of iron that is simultaneously reacting with injected coal and pure oxygen (HiSmelt plant, 300 ton/day, to be built in Australia).
- 2) Pre-reduction of iron oxide ore (finely or coarsely sized) in a separate shaft furnace with reducing gases from the smelting unit, which is fired with powdered coal (or other carbonaceous fuel) and oxygen (Klochner-CRA pilot plant, Germany, and Dios process, Japan).
- 3) Reduction of sized ore or pellets in a shaft by gases produced in a separate gasifier section of the process in which the selected coals are reacted with oxygen (Corex plant, 1000 ton/day, Pretoria, South Africa).

The common denominator of the above three basic process groups is that all of them use pure oxygen, usually in amounts of 0.85 to 1.0 ton per ton of iron. The direct iron-making approaches appear to be of potential value in small "greenfield" installations or in steel plants requiring the addition of small incremental volumes of liquid iron (electric furnace plants, foundries, etc.) The basic advantage of this kind of iron smelting installation is the elimination of the coking and, possibly, sintering sections of the iron smelting complex, though the need then arises to replace these with a large oxygen plant. Economics seem to indicate that the conventional blast furnace as it exists today will be difficult to challenge in the foreseeable future in the U.S.

Form coke made from MILDGAS char can meet the requirements for physical and chemical coke properties. In general, coke needs a strength sufficient to support the burden in the blast furnace, and also has to provide a certain bulk porosity for gas, liquid metal, and flux flows. In addition to these properties, the coke must also meet a reactivity criterion based on the reaction of carbon with carbon dioxide, and its sulfur and ash contents should be low. Blast furnace coke is usually produced in the coke oven by selectively blending several coking coals, usually a high-volatile and a low-volatile coal, to make a strong structure with a desired reactivity. MILDGAS chars can be produced and blended in a similar manner with better control of the process conditions and emissions than can be attained in coke ovens. Some key performance properties for blast furnace and foundry cokes are shown in Table 1, along with typical values for commercial U.S. cokes.⁴

Table 1. Typical Values for Coke Properties

<u>Test Description</u>	<u>Blast Furnace Coke</u>	<u>Foundry Coke</u>
Moisture, %	10.0	2.0
Volatile Matter, %	1.0	0.7
Ash, %	8.0	7.0
Total Sulfur, %	0.8	0.6
Sieve Analysis, in.	3/4×2	3×5 to 8×12
Specific Gravity	1.90 to 1.95	1.95 - 2.00
Porosity, %	50	45
Bulk Density, lb/ft ³	29 to 32	less than 25
Tumbler Stability	45 to 63	-- ^a
Tumbler Hardness	62 to 73	-- ^a
Drop-Shatter Test, 3 in.	-- ^a	90
Drop-Shatter Test, 2 in.	-- ^a	98
Reactivity Test, % wt loss @ 1800°F (Bethlehem) ⁵	10 to 45	NA ^b

^a Tumbler test is used for blast furnace coke, drop-shatter test for foundry coke

^b Data not available

The properties of foundry coke differ from those of blast furnace coke, but the char from mild gasification could be processed to satisfy the required criteria. Porosity and reactivity are more important than strength in a cupola, because the foundry coke is a source of both heat and carbon for transfer into the iron melt to make various steels. A form coke for foundry applications could also incorporate metallic fines, such as silicon and manganese, that are normally added in the cupola for alloying with the steel. This would enhance the value of foundry form coke significantly by providing a secondary benefit in improving cupola operations.

Six form coke processes that have produced enough coke for actual blast furnace tests were reviewed in a DOE funded study.³ Form coke can be made by blending char with a separate pitch binder, as has been done in the HPN, DKS, and FMC coke processes. However, if a highly caking coal is available, "binderless" briquetting can be done in which the non-caking char is blended with a fresh caking coal and the mixture raised to a temperature at which the coal softens and performs the function of a binder. This method was used in the Ancit, BFL, and Sapozhnikov processes, the latter two of which have reportedly been used in blast furnace tests with satisfactory results. The principal advantage of binderless briquetting lies in the fact that it

does not consume co-product pitch, which may command an even higher market value than the form coke for specific applications

The suitability of the granular char from the MILDGAS PRU for production of sufficiently strong briquettes for metallurgical applications was investigated in two bench-scale briquetting studies, followed by a pilot-scale production of pillow-shaped briquettes. The investigation was limited to binderless briquetting. First, one-inch-diameter by 3/8-inch-thick briquettes were made with MILDGAS char and tested for strength and coke reactivity. Several 3-inch-diameter by one-inch-thick briquettes were then made in a larger mold, focusing on the best conditions to produce a strong briquette. Lastly, a large quantity of 1.00-inch $\times$ 1.75-inch pillow briquettes were made at a rate of 1 ton/hour with equipment at a test facility of a roll briquetting equipment manufacturer.

The strength of these initial briquettes approached that of commercial cokes, but more work is needed to optimize the briquetting process. In addition to physical strength, reactivity is an important coke property. A test briquette made with the West Virginia char yielded a reactivity value comparable to conventional coke of medium reactivity.

The major factors that affect both strength and reactivity of form coke are density, porosity, voidage, and the type of coal(s) used. Foundry coke, because it is a source of heat for melting iron and also a source of carbon for solution into the iron, does not depend as strongly on CO₂ reactivity as does blast furnace coke. The strength requirement is also not as stringent, because the height of the burden in a cupola is much less than in a blast furnace. However, the size of foundry coke is substantially larger than blast furnace coke. This potentially gives form coke an added advantage, because the size of the briquette can be tailored to the requirements of the process. Also, the blending of fine particles of alloying materials into the foundry coke would increase its value.

Other Char Co-Products

Other products which could be made from MILDGAS char have also been investigated. These included smokeless domestic fuel, activated char, and utility fuel. Since this project is focusing on form coke, the co-product identified as having the greatest near-term potential in terms of both market size and price, the other products will not be discussed in detail. Detailed data on the testing of MILDGAS char for these end uses can be found elsewhere.⁴

Binder Pitches

Pitch is a term used to describe the non-distillable residue from a fractional distillation of coal tar or petroleum. It is defined as material with an initial atmospheric boiling point anywhere from 600°F to 950°F. Pitch is generally used as a binder for a variety of applications, including continuous anodes for aluminum production, prebaked anodes for aluminum smelting and steel arc furnaces, membrane roofs, briquettes, driveways, pitch-fiber pipes, foundry cores, dry batteries, and clay pigeons. The aluminum industry accounts for the largest market share, followed by the roofing industry. A large potential market also exists for the use of coal-based

pitch for road paving, but for historical reasons, this U.S. market is almost entirely captured by petroleum-based binders (bitumen). In other countries, however, coal tar pitch is still used to a significant extent for road surfaces, with good results.

Electrode binder pitch is traditionally obtained from coke-oven tars, and the industrial specifications for these products are written specifically to exclude other types of pitch. The pitch produced from coal tar, after it has been upgraded from "soft" pitch to "hard" pitch by distillation, is superior to petroleum residues because the latter generally have higher sulfur content and lower carbon contents. However, the supply of high-quality coal tar pitch has been declining in the U.S. because of the closing of coke oven operations due to aging and environmental concerns. A portion of the demand for this pitch is being met by imports from Canada, Mexico, Asia, West Germany, and Australia.

Electrodes are made from a blend of binder pitch and a solid filler, called "grist." Ideally, the binder should adequately wet the grist particles, flow to fill pores and voids, carbonize with maximum carbon yield, and exhibit optimum cementing properties when the electrode is baked. In addition, the pitch must have physical properties that allow for convenient transportation and storage. All pitches are a compromise, because these properties act to some extent at cross-purposes. Coking, or solid carbon formation and consequent mechanical strength, is favored by a high primary quinoline-insoluble (QI) content, but cementing capacity is favored by a high toluene-insoluble (TI) content.⁶ Primary QI (α_1 -resins) are soot- and coke-like particles in the 1-10 μm range which are formed in the slow coke-oven carbonization process; these substances are formed in the vapor phase. Secondary QI (α_2 -resins) are high-molecular-weight spherular particles formed by thermal polymerization of pitch in the liquid state and are also called "mesophase." Electrode binders are favored by a high primary QI and low secondary QI content, because of the inability of mesophase to wet and penetrate the pores of the grist.⁶ Table 2 shows some typical industrial specifications for electrode binder pitches, where "prebaked" refers to anodes requiring about 18% pitch, and "continuous" refers to the Söderberg electrodes still in use by most older aluminum smelters, which require about 30% pitch. The table values refer to pitch after coal tar distillation.

Table 2. Typical Properties for Electrode Binder Pitches

	<u>Prebaked</u>	<u>Continuous</u>
Softening Point, °F	105 to 115	105 to 115
Specific Gravity (25°C)	1.28 to 1.31	1.25 to 1.29
Quinoline Insolubles, %	5 to 18	5 to 15
Toluene Insolubles, %	20 to 35	15 to 25
Ash, %	0.3	0.3
Moisture, % (Max.)	0.1	0.1
Sulfur, % (Max.)	0.5	0.5
Conradson Carbon (Min.)	57	50

For flat and low-slope roofing, coal-tar pitches are superior to asphalt in most characteristics, including water resistance and a "self-healing" property. Pitch specifications for roofing and waterproofing are covered by ASTM D450-71. Sulfur content is not a factor in this application. There has reportedly been an increase of interest in coal-tar built-up roofing in recent years.⁷

A possibility also exists that soft pitch could compete with petroleum-based bitumen for road binders. As with roofing tar, sulfur content is not an important property. Blends of coal- and petroleum-based binders have been shown to have improved adhesive properties, water resistance, and skid resistance of highway surfaces.

Pitch Coke

Pitch coke is used as an alternative to petroleum coke in electrode manufacture. Petroleum coke is used primarily because of price and availability, but pitch coke actually has superior properties in most respects. The lower sulfur content of coal-based pitch coke is a distinct advantage that will increase in importance in the future, because of pollution control regulations applying to aluminum smelters. Low sulfur content is also advantageous in avoiding corrosion in the electrolysis cells. Pitch coke has higher hardness and strength than petroleum coke. For pitch coke production, pitches with lower QI content are actually preferable to high-QI pitches used as electrode binders, because of superior graphitizing properties. Recent work has shown that tars with alkyl or heteroatomic substituents favor mesophase (secondary QI) production and lead ultimately to extensive graphitization. Mild gasification tars would require less thermal modification to produce a mesophase-producing pitch best suited for pitch coke production.

Chemical Feedstocks

Until the advent of abundant cheap petroleum, coal was the primary source of many chemicals for industry. Yields of BTX and phenols are higher from MILDGAS than from coke ovens. These chemical feedstocks are widely used as starting materials to ultimately make plastics,

synthetic fibers, and building materials. Some of the major products include phenolic resins, nylons, polycarbonates, polyesters, and plasticizers for PVC. The markets for these chemicals are almost entirely dominated by petrochemicals, however. Some chemicals, like naphthalene, are still produced in significant amounts from coal tar. Naphthalene is an alternative to *o*-xylene in the manufacture of phthalic anhydride, which is a feedstock for polyester production. Other coal-based chemicals of interest are indane and indene, which are valuable feedstocks for manufacture of specialty polymers. Newly developed high-performance polymers also use higher PAH backbones, such as anthracene, which are only available from coal liquids.

Liquid Fuels

MILDGAS liquids, or some fraction thereof, have potential for being converted into transportation fuels. The middle to heavy distillates, covering the boiling range of 390 to 650°F, can be used as a diesel fuel blending stock, although upgrading is necessary to remove sulfur, nitrogen, and oxygen, both for reducing emissions and for stabilizing the fuel against undesirable degradation reactions during storage. Although the highly aromatic nature of the coal-derived liquids may have certain advantages such as a high octane number for spark-ignited engines, it adversely affects cetane number for diesel fuel operation and can result in excessive soot formation.

In spite of these limitations, coal-derived liquids have been exploited to a small extent for use as transportation fuels. Diesel-oil fractions from the Coalite process, for example, have been used to fuel city buses in Bolsover, England.³ Another fuel application that has been studied recently is the conversion of coal-derived liquids to high-density jet fuels. These applications are either limited in scope or have not been developed beyond the laboratory stage.

A more suitable fuel application for MILDGAS liquids with minimal upgrading may be in combustion gas turbines, which have less stringent operating requirements than internal combustion engines. Turbines can essentially use any type of fuel that does not produce corrosive gases or erosive particulates upon combustion. Emissions can be predicted easily from the fuel properties. MILDGAS liquids, which are virtually free of ash, alkali, and chlorine, should meet these requirements for a gas turbine fuel.

Based on these factors, a potential market for middle- to heavy-oil fractions could be power-generation peaking turbines. Those installations which can tolerate a low-grade fuel such as the MILDGAS liquids, however, would not command a premium price, and would at best supply an outlet for liquid fractions that are not used for producing value-added products.

The conversion of MILDGAS condensibles into fuel fractions may not derive the maximum value-added benefits, so the economic impact of that option would depend on the successful use of MILDGAS char for value-added uses such as metallurgical form coke or smokeless domestic fuel and, to a lesser degree, on the simultaneous production of specification-grade binder pitch from the oils/tars. The economic benefits derived from the sale of these co-products would allow the upgrading of condensibles to fuel quality for utilization as transport fuels.

PROJECT ACTIVITIES TIMELINE SUMMARY

The project activities were begun in November 1991 to design, construct, and operate the 24-TPD process development unit at the SIUC Carterville site. The program activities are summarized in the following quarterly program segments that follow the normal progress reporting periods, which started with Quarter No. 1 from November 1991 to February 1992.

In Quarter No. 1, drafts of the PDU Work Plan, Environmental Plan, and information required for National Environmental Policy Act (NEPA) environmental assessment documentation were presented at a team kickoff meeting in January 1992. This meeting took place at the Morgantown Energy Technology Center. Team members from K-M Coal, IGT, Bechtel Engineers, SIUC, and the State of Illinois attended.

In this and the subsequent four Quarters, actions were taken to execute the modifications and directions agreed upon at the kickoff meeting concerning the Work Plan, Environmental Plan, and the NEPA information. Also in this and the following Quarters, issues that were raised about the PDU process design and its supporting equipment were addressed by K-M Coal, Bechtel, SIUC, and IGT. Various changes to the PDU system design and arrangement of the system components were made based on these discussions and submitted for final approval.

The design of the gasifier vessel, the operation of the PDU system, and the specification of the associated equipment were finalized and detailed design engineering activities began for development of a definitive cost estimate. Special conditions at the Carterville site were included in the PDU design from discussions with SIUC and various groups at the site, such as the Crab Orchard Wildlife Refuge water and sewage treatment operators, the local fire marshal, and the local electric and gas companies.

Continued progress was made in the first four Quarters as IGT and Bechtel engineers from various engineering disciplines developed the details of the PDU and its layout at the site. Equipment specifications were prepared and requests for vendor quotes were sent to about 35 vendors to obtain a definitive PDU cost estimate. However, a DOE stop-work order was put in place during the months of August through November 1992, and so none of the bids received were analyzed.

The program was reactivated as the stop-work order was rescinded by DOE on November 12, 1992. Meetings were held in December with the team members and with the new DOE technical monitor and the new DOE environmental representative to review the PDU design and NEPA documentation information. Hence, the work to collect information to prepare a definitive cost estimate for the PDU system and its construction was placed on hold until decisions on environmental issues at the site were made by DOE and a favorable NEPA assessment was received.

In the fifth through seventh Quarters, activities were conducted only to update the NEPA documentation, incorporating information about various questions raised by DOE and the Crab Orchard Wildlife Refuge's operators concerning water and sewer issues. An existing cooling

water pond at the SIUC site had to be incorporated to reduce the impact on the Refuge's water and sewer facilities. In the sixth Quarter, DOE granted permission to pursue the documentation necessary to obtain the permit to construct the PDU from the Illinois EPA. The EPA review identified concerns with control of particulate air emissions from handling operations and the scrubber for the effluent from the thermal oxidizer of all the PDU gas streams. These were addressed and incorporated into the PDU equipment and operation.

In the eighth Quarter ending in November 1993, the Environmental Assessment (EA) prepared by DOE was submitted to the Crab Orchard Wildlife Refuge and to the State of Illinois for comments. Comments were received and considered in the revised EA.

A Finding of No Significant Impact (FONSI) was obtained on the NEPA submittal on February 10, 1994 which allowed the project to proceed. The revised application for the construction permit was submitted to the Illinois EPA. Detailed engineering design activities were restarted, but because the interruption and the delays had increased the project cost, an overall PDU system review had to be conducted to incorporate the various environmental and process modifications. The PDU equipment and operation were simplified while maintaining the objective of obtaining critical process data for scale-up commercial design. The PDU system simplifications involved providing heat to the gasifier vessel by boosting the temperature of the recycled gas stream using natural gas preheaters and burners. This approach avoided dilution of the product gas with combustion air, thus maintaining the heating value of the product gas. In a commercial plant, these preheaters and booster heaters could be fired with a portion of the product gas, or with pulverized coal if necessary.

In the tenth Quarter, a PDU construction permit was granted by the Illinois EPA, and in February 1994, meetings between IGT and Bechtel were held to restart the detailed engineering and obtain the definitive cost estimate. The PDU process flowsheet, the reactor heat supply design details, and the heat and material balances were revised. Bechtel began preparing the revised process flow diagrams, the piping and instrumentation diagrams, and the process equipment specifications and data sheets necessary for re-submittal to the bidders.

On April 23, 1994, a ground-breaking ceremony was held at the site with all of the members of the team, Illinois State legislators, Illinois members of the U.S. Congress, and representatives of various industries.

In the eleventh Quarter, bid quotes were received and analyzed. Discussions were held with various bidders in the twelfth Quarter, and Roberts & Schaefer Engineers (R&S) of Salt Lake City was selected to perform the detailed integrated facility design and construct the complete PDU system at the Carterville site. Site preparation work was awarded to a local contractor to clear and grade the site, install culverts, erect security fencing, prepare foundation footings, and lay down gravel for construction traffic.

In the thirteenth Quarter, detailed design meetings began in December 1994 at R&S facilities with Bechtel and IGT engineers. Progress was made over the following Quarters on the final design of the major equipment and sub-systems. Equipment layout, mechanical systems, structural steel, pipe sizing and insulation, controls and instrumentation, electrical loads, and

detailed drawings and specifications for fabrication bids were completed. Subcontracts were awarded for the fabrication of the gasifier and cyclones, the coal feed and char handling system, the heating and cooling transfer screw conveyors, the emission control system, the process preheaters and booster heaters, and the liquids recovery equipment and associated transfer vessels and storage tanks. A hazards and operability review (HazOp) was conducted, and safety and operability design features were incorporated into the final design of the instrumentation and process control system. R&S began to develop the control logic, control loop drawings, and instrumentation list. Orders were placed for the control software, programmable logic controllers, digital input and output devices, electrical cabinets and racks, and CRT displays.

By the end of the fifteenth Quarter in August 1995, based on firm equipment dimensions, the layout and structural steel supports were finalized, structural steel was purchased, and fabrication began. Fabricator site visits were made to monitor the fabrication of the major vessels and auxiliary equipment. The second phase of the site civil construction subcontract was completed for the underground utility piping and conduits, the electrical grounding grid, a rainwater collection and treatment sump, and the remaining foundations..

Project activities were terminated at the end of July 1995 as a result of the rescission of FY95 funding by Congressional action. Termination and close-out activities began with negotiations with vendors and suppliers for costs to restore the Carterville site to its original state and archive the design and construction information.

IGT MILDGAS TECHNOLOGY DESCRIPTION

General Process Description and Basis of PDU Design

MILDGAS is a method of continuous pyrolysis in which coal is heated in the absence of oxygen to give off volatile gases and liquids, leaving behind a solid char. MILDGAS uses relatively low-severity process conditions of 1100°-1300°F temperature and 25 psig pressure.

The MILDGAS reactor operates with caking coals in a single fluidized bed, with a fluidization gas distributor designed to promote rapid mixing and dispersal of the incoming coal throughout the large bed of char. The coarser feed fraction (-6+60 mesh) enters the lower bubbling-bed section. The bubbling bed section is further divided into a lower turbulent flow section and an upper bubbling-bed zone. The fines fraction of the coal feed (-60 mesh) is fed to the entrained section above the fluidized bed, with lower residence times sufficient for conversion of the smaller particles.

The PDU is an adiabatic reactor system with the heat supplied to the gasifier through the sensible heat of the fluidization gas. The fluidization gas for the gasifier is a combination of product recycle gas and a small portion of flue gas from a natural gas-fired booster burner. This combination allows flexibility in the amount of heat as well its distribution to the grid and central jet regions plus a simplification and shortening of the PDU test startup time. The combustion air and recycled product gas streams are preheated to reduce the booster burner size and product gas dilution. This method of supplying heat yields a product gas with a sufficiently high heating value to allow it to be used elsewhere for process heating. In a commercial plant, the preheaters may be fired with the product gas and the burners may be fired with pulverized coal.

Two char streams are produced by the process. The coarse char is removed from the reactor by a bed overflow and the fine char is removed from the second overhead gas cyclone. The fines from the first product gas cyclone are recycled to the bed to maintain the char dilution necessary to prevent caking of agglomerating coals. The temperatures of both char streams are lowered using water-cooled screws before the char is stored in inert-blanketed bins.

After removal of particulates with two cyclones in series, the reactor gas stream is cooled in three stages to remove three liquid products, heavy, medium, and light oils. Cooled product oils from each stage are used in each of the countercurrent spray condensation units.

For improving the reliability of scale-up, reactor operation should minimize wall effects and be conducted at adiabatic conditions so that the heat losses are negligible compared to the heat contents of reactants and products. The PDU design for the gasifier specifies a 2.5-foot inside diameter, with adequate insulation for achieving adiabatic operations. The design of the PDU operating conditions and geometry were based on testing conducted in the 100-lb/h isothermal PRU at IGT.

Feedstock Characteristics

The results of PRU testing were presented in two separate Topical Reports^{8,9} encompassing data from 48 tests with four different coals. In Task 2, Bench-Scale Mild Gasification Study,⁸ Illinois No. 6 coal from Peabody's Randolph Preparation Plant in Baldwin, Illinois, and a West Virginia coal from Peabody's Wells Complex in Wharton, West Virginia, were tested to determine basic system performance and design information for scale-up. In Task 4, System Integration Studies,⁹ these same two coals and two additional coals -- a subbituminous coal from a Peabody mine in Rochelle, Wyoming, and a low-sulfur Illinois No. 6 coal from a Consol mine in Sesser, Illinois -- were also tested in the course of converting the PRU to integrated operation using a full-stream quench system for condensibles recovery. Properties of typical samples of the four test coals are shown in Table 3.

With the three caking coals, coke breeze was initially used as a non-caking diluent to prevent reactor fouling, simulating char recycle that would maintain an adequate bed char inventory to prevent agglomeration. All of the caking coals could be processed continuously when pre-blended at a 1:1 weight ratio with coke breeze. The volume of devolatilized char present in the fluidized bed is very important for the dilution and distribution of the incoming caking coal, as previous experience at IGT in operating the 3-foot-ID U-GAS coal gasification pilot plant showed that caking coals could be fed without blending if the incoming coal feed rate remained at or below a critical fraction of the inventory of the char in the fluidized bed. This volume of char serves to maintain a lean distribution of coal particles until the coal loses its caking tendency through devolatilization. Blending the feed coal with coke breeze assured that this relationship was maintained in the small PRU unit. This same criterion will be satisfied in the PDU by the large volume of char in the fluidized bed and rapid mixing of the incoming coal. With the non-caking subbituminous coal, there was no need to use a diluent, and throughput was about doubled compared to bituminous coals.

Co-Product Characteristics

Material balances for 26 successful PRU tests were reported in the Task 2 and Task 4 Topical Reports. Data analysis from the successful Task 2 PRU tests with Peabody's Illinois No. 6 and West Virginia coals showed that, in the temperature range of 1035 to 1390°F, coal conversion ranged from 33% to 46%, resulting in 54% to 76% char, 13% to 28% oils/tars, and 7% to 19% fuel gas. The co-product yield data from the Task 2 PRU tests are shown graphically in Figure 1. The test data with both bituminous coals showed that increasing reaction temperature increased coal conversion with decreasing char yield. The oils/tars yield appeared to maximize around 1100°F while the gas yield increased steadily with increasing temperature, primarily because of increasing secondary thermal cracking reactions. Task 4 tests made with sequentially recycled char as a diluent in place of coke breeze showed no significant change in yield distribution for either coal. The data for the subbituminous coal showed the expected lower oils/tars and higher gas yields, and Illinois Sesser coal performed similarly to the other Illinois No. 6 coal.

Table 3. Analyses of Coals Tested in IGT Mild Gasification PRU

	Illinois No. 6 ^a Randolph P.P.	West Virginia ^b Wells Complex	Subbituminous Rochelle Mine	Illinois No. 6 Sesser Seam
<u>Proximate</u>	----- Wt% as fed to reactor -----			
Moisture	5.3	1.4	16.2	6.6
Volatile Matter	34.7	30.6	35.9	31.6
Ash	15.0	6.4	4.6	4.2
Fixed Carbon	45.0	61.6	43.3	57.5
<u>Ultimate</u>	----- Wt% dry basis -----			
Ash	15.8	6.4	5.5	4.5
Carbon	64.3	80.2	68.3	78.2
Hydrogen	4.2	5.0	4.2	5.0
Nitrogen	1.4	1.7	1.1	2.0
Sulfur	3.9	1.3	0.14	1.1
Oxygen (by diff)	10.4	5.4	20.8	9.3
Free Swelling Index	1	5	0	2
HHV, Btu/lb (dry)	11,599	14,372	11,219	13,732

^a Baldwin No. 1, Marissa, and River King No. 6 Mines

^b 55% No. 2 Gas Seam/45% Campbell's Creek Seam

As shown in Figure 1, the gas yield increases with temperature, whereas the maximum oils/tars yield appears between 1100° and 1200°F. Char yield decreases, as expected, with increasing temperature, and the chemical water production appears fairly constant. The West Virginia and Illinois No. 6 coals gave generally similar yield distributions across the temperature range studied, whereas the Rochelle subbituminous coal gave the higher gas and lower oils/tars yields that are characteristic of lower rank coals. For the bituminous coal tests conducted around 1100°F, the oils/tars yields were consistently above 25%, and in some cases exceeded 30%.

Also shown for comparison on Figure 1 are pilot plant data from the COED¹⁰ and Occidental Flash Pyrolysis¹¹ processes and laboratory data from CSIRO.¹² The COED data was obtained with Illinois No. 6 coal, the Occidental data with Kentucky No. 9 coal, and the CSIRO data with Australian Liddell B bituminous coal. Both of the latter coals are similar in ash and volatile matter content and in swelling/caking behavior to the Illinois No. 6 coal used in the PRU tests.

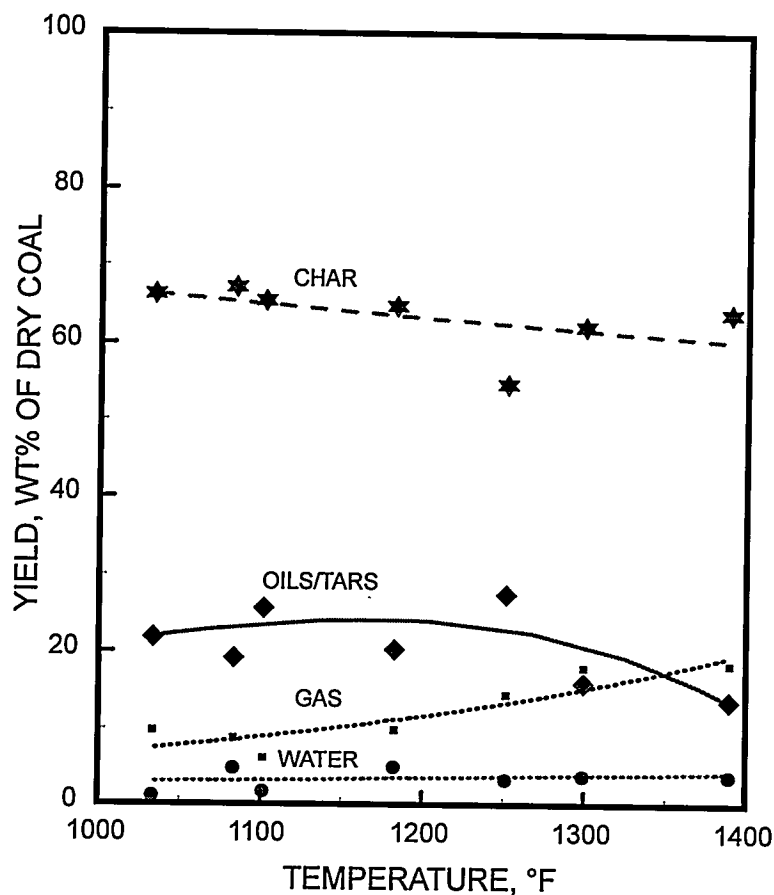


Figure 1. Co-Product Yields from IGT Mild Gasification PRU

Table 4 shows typical diluent-free char compositions from Illinois No. 6, West Virginia, and Rochelle coals subjected to mild gasification at 1062-1107°F and Illinois No. 6, West Virginia, and Sesser coals processed at 1252-1288°F.

The highly aromatic mild gasification oils/tars were characterized for elemental composition and by GC/MS to estimate the light oil (<350°F), middle oils (350 to 590°F), heavy oil (590 to 750°F), and pitch (>750°F) fractions. Selected chemical species of particular interest were also determined. The predominance of secondary reactions is evident in the effect of temperature on the amounts of various oils produced. It was determined that, with increasing mild gasification temperature, the pitch fraction decreased, with a corresponding increase in heavy oil and light oils. There did not appear to be any significant change in the yield of middle oils with increasing temperature. Figure 2 shows the changes in oils/tars boiling-range distribution with temperature for the Randolph Prep Plant Illinois No. 6 coal. Table 5 and Table 6 show some of the properties of the oils/tars from the four coals tested in two temperature ranges.

Table 4. Properties of Mild Gasification Chars

Coal tested	IL No. 6		West Virginia		Rochelle		IL No. 6	
	Randolph Prep. Plant		Wells		Subbit		Sesser	
Test No.	IST-9	MG-12	IST-13	IST-14	IST-15		IST-17	
Test Temperature, °F	1107	1252	1084	1275	1062		1288	
----- Wt% dry basis -----								
Volatile Matter	11.84	11.18	10.02	6.44	19.82		8.69	
Ash	28.72	25.03	8.33	8.49	8.26		7.45	
Carbon	61.58	69.14	82.59	85.14	79.64		87.59	
Hydrogen	1.18	1.10	2.43	1.36	2.36		1.24	
Nitrogen	0.83	1.66	1.78	2.40	1.50		2.11	
Sulfur	3.19	3.07	1.07	1.87	0.21		0.95	
Oxygen (by diff)	4.51	0.00	3.80	1.74	8.03		0.66	
HHV, Btu/lb (calculated)	9,328	10,600	13,212	12,959	12,477		13,445	
VM_{char}/VM_{coal}	0.36	0.31	0.34	0.24	0.55		0.27	
Ash_{char}/Ash_{coal}	1.79	1.78	1.58	1.56	1.50		1.60	
S_{char}/S_{coal}	0.91	0.81	0.96	0.76	1.50		0.83	
Potential Sulfur Emissions, lb SO ₂ /10 ⁶ Btu	6.80	5.74	1.61	2.87	0.34		1.41	

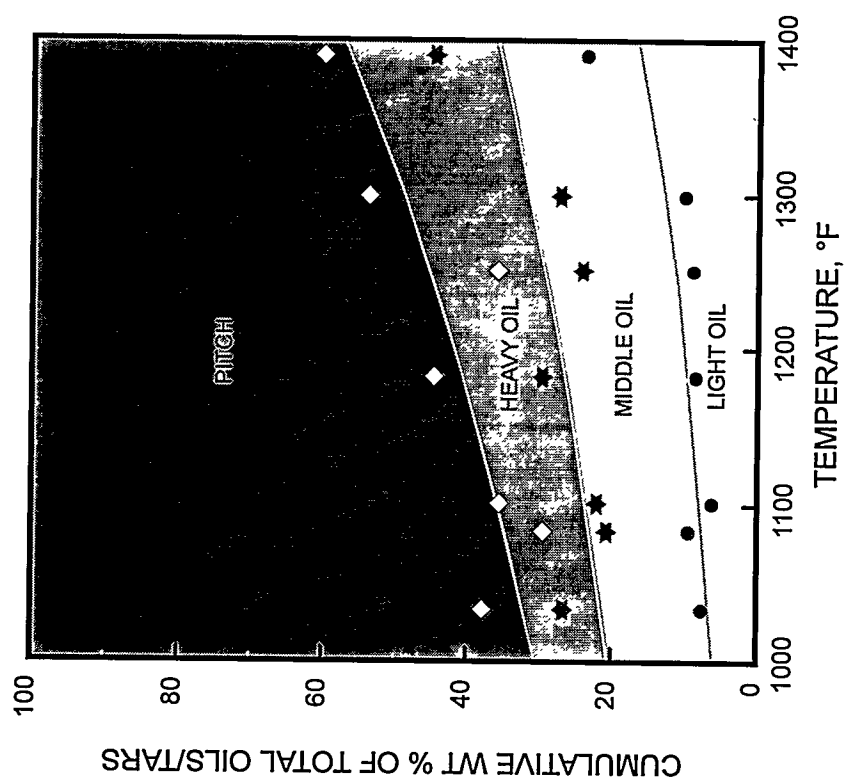


Figure 2. Boiling-Range Distribution of Mild Gasification Oils/Tars

Table 5. Bulk Properties of Mild Gasification Oils/Tars

Coal tested	IL No. 6	West Virginia	Rochelle	IL No. 6
	<u>Randolph Prep. Plant</u>	<u>Wells</u>	<u>Subbit</u>	<u>Sesser</u>
Test No.	IST-9	IST-13	IST-15	IST-17
Test Temperature, °F	1107	1084	1275	1288
<u>Elemental Analysis</u>	MG-12			
	1252		1062	
	----- Wt% dry basis -----			
Ash	0.22	0.04	0.20	0.00
Carbon	76.06	81.50	78.98	80.46
Hydrogen	7.53	7.34	8.04	6.87
Nitrogen	0.72	0.89	0.82	1.23
Sulfur	1.94	0.72	0.27	0.71
Oxygen (by diff.)	12.53	9.51	11.69	10.73
H/C Atomic Ratio	1.18	1.07	1.21	1.02
Simulate Distillation by Gas Chromatography				
<u>Cumulative wt% Recovered</u>	----- Boiling Point, °F -----			
5	334	353	323	288
10	393	433	388	314
15	453	506	458	342
20	515	573	535	372
30	646	705	706	437
40	792	844	890	511
50	971	1023	--	596
60	--	--	--	697
70	--	--	--	814
EP (end point) ^d	1040	1093	1040	1040
% Residue at EP	46.9	47.6	63.22	12.85

Table 6. Chemical Composition of Mild Gasification Oils/Tars

Coal tested	IL No. 6		West Virginia		Rochelle		IL No. 6
Test No.	Randolph Prep. Plant		Wells		Subbit	Sesser	
Test Temperature, °F	IST-9	MG-12	IST-13	IST-14	IST-15	IST-17	
Component	1107	1252	1084	1275	1062	1288	
	----- Wt% of total oils/tars -----						
Benzene	0.6	1.2	0.4	2.1	1.4	1.3	
Toluene	0.4	1.3	0.4	1.3	1.4	1.1	
Xylenes	0.4	0.8	0.5	0.8	0.9	0.7	
Ethylbenzene	0.1	0.6	0.1	0.1	0.2	0.1	
Indene	0.02	0.4	0.1	0.4	0.2	0.3	
Styrene	0.1	0.3	0.1	0.2	0.1	0.2	
Other Light Oils	<u>9.9</u>	<u>4.3</u>	<u>7.9</u>	<u>15.6</u>	<u>14.4</u>	<u>19.2</u>	
Total Light Oil ^a	11.5	8.9	9.5	20.5	18.6	22.9	
Phenol	0.6	1.0	0.3	0.5	2.1	1.4	
Cresols	1.4	1.4	0.8	1.1	2.1	3.0	
Xylenols	1.7	0.6	1.2	1.7	2.1	3.1	
Naphthalene	0.1	0.5	0.1	0.3	0.3	0.3	
Other Middle Oils	<u>14.0</u>	<u>11.8</u>	<u>8.2</u>	<u>9.8</u>	<u>18.4</u>	<u>21.6</u>	
Total Middle Oil ^b	17.8	15.3	10.6	13.4	25.0	29.4	
Heavy Oil ^c	10.9	11.7	6.6	7.8	12.6	14.5	
Pitch ^d	<u>59.9</u>	<u>64.1</u>	<u>73.3</u>	<u>58.3</u>	<u>43.7</u>	<u>33.2</u>	
Total Oils/Tars	100.0	100.0	100.0	100.0	100.0	100.0	

^a Atmospheric boiling point <360°F; estimated from simulated distillation data; gasoline -range liquids would be in this category.

^b Atmospheric boiling point 360° to 590°F; diesel-fuel boiling-range liquids would be principally in this category.

^c Atmospheric boiling point 590° to 750°F; no. 6 fuel oils would fall in this boiling range.

^d Atmospheric boiling point > 750°F

Table 7. Mild Gasification Gas Compositions

Coal tested	IL No. 6		West Virginia		Rochelle		IL No. 6	
	<u>Randolph Prep. Plant</u>		<u>Wells</u>		<u>Subbituminous</u>		<u>Sesser</u>	
Test No.	IST-9	MG-12	IST-13	IST-14	IST-15	IST-17	IST-17	IST-17
Test Temperature, °F	1107	1252	1084	1275	1062	1288	1288	1288
<u>Component</u>	<u>Mol % in gas, nitrogen-free</u>							
H ₂	25.7	37.5	21.4	42.9	21.5	42.4	42.4	42.4
CO	12.6	16.1	3.1	7.1	17.1	12.3	12.3	12.3
CO ₂	12.2	8.7	2.8	2.4	37.8	3.3	3.3	3.3
CH ₄	27.4	23.3	52.4	34.5	16.7	31.4	31.4	31.4
C ₂ H ₄	5.0	6.3	7.0	5.7	2.5	4.3	4.3	4.3
C ₂ H ₆	6.3	2.5	6.6	3.4	2.1	3.3	3.3	3.3
C ₃ H ₆	2.7	2.1	3.3	2.8	1.5	1.5	1.5	1.5
C ₃ H ₈	0.7	0.2	2.0	0.6	0.5	0.4	0.4	0.4
H ₂ S	7.4	3.3	1.4	0.6	0.3	1.1	1.1	1.1
Total	100.0	100.0	100.0	100.0	100.0	100.0	100.0	100.0
Molecular Weight	21.1	17.5	17.6	13.8	26.8	14.2	14.2	14.2
Higher Heating Value, Btu/scf	718	626	971	744	419	672	672	672

The fuel gas from mild gasification is rich in hydrogen and methane and also contains other light hydrocarbons, carbon oxides, and hydrogen sulfide. Increasing temperature reduces methane and increases hydrogen content, which are also attributable to the secondary cracking and reforming reactions and to gas-phase C/H/O equilibria. Table 7 shows some typical gas compositions from PRU tests. As expected, the gas compositions reflect the parent coal compositions, particularly in terms of CO_x content.

The fate of sulfur is, of course, of paramount importance in assessing process performance and selecting co-product upgrading methods for the targeted markets. Analysis of the fate of sulfur with increasing temperature showed that the sulfur content in char and gases decreased while the sulfur content of oils/tars remained the same or increased slightly. In general, for bituminous coals, the char contained 36% to 67% of the sulfur in the feed coal, which is similar to or slightly lower than the char yield. Oils and tars from the bituminous coals contained significantly lower levels of sulfur than the parent coal, yielding 8% to 13% of the total sulfur. The fuel gas accounted for 20% to 55% of the total sulfur.

In the PRU program at IGT, a preliminary evaluation by Reilly Industries, one of the IPAG members, was performed on four tar samples recovered via three different methods from tests with Illinois No. 6 and West Virginia coals. The samples, which were all black glassy solids at room temperature, were each subjected to some of the following key analyses:

- Distillation (ASTM D20)
- QI content (ASTM D2318)
- Coking value (ASTM D2416)
- Aliphaticity via IR index
- Fraction of aromatic H (f_a) by NMR
- GC/MS analyses for major components

The first two samples were scrubbed out of the full product gas stream with a xylene spray quench. The third sample constituted a THF extract of solids filtered from the xylene quench of a West Virginia coal test, and the last sample was the +360°F fraction from a THF wash of the slipstream sampling system following a later West Virginia coal test.

The results from all of these analyses are shown in Table 8, which also shows values for a typical coke-oven tar. The properties of the xylene quench samples are typical for low-temperature pitch that has not been upgraded by conventional (thermal) processing. The IR index, which is a ratio of peak areas for aliphatic C-H and aromatic C-H bands, showed a low aromatic C-H content (high index) compared to a specification-grade coke-oven tar pitch; and QI were low for all of the samples. It is important to note, however, the variations in the properties from samples recovered in different ways. The low QI in the xylene quench tars may be attributed to the insolubility of QI in the xylene. The slipstream oils/tars from Test IST-14 contained an order of magnitude more QI, indicating that the stronger THF solvent used to clean

Table 8. Evaluation of Tar Samples by Reilly Industries

	Xylene Quench Tar Test IST-9	Xylene Quench Tar Test IST-10	Quench Solids THF Extract Test IST-13	Slipstream Oils/Tars Test IST-14	Typical Coke Oven Tar
Distillation (ASTM D20)					
0-170°C	1.3	0.0	ND	ND	2.0
210	3.7	1.9	--	--	6.0
235	6.6	3.7	--	--	13.0
270	14.9	8.6	--	--	24.0
300	24.8	13.6	--	--	29.0
315	29.1	17.6	--	--	38.0
360	53.9	28.9	--	--	NA
400	ND	49.1	--	--	NA
Residue	46.1	50.9	--	--	62.0
QI (ASTM D2318)	ND	0.01	0.002	0.23	2.0
Coking Value (ASTM D2416)	28.61	34.87	ND	ND	30.0
IR Index (aliphaticity)	7.4	4.8	10.2	3.0	~0.5 ¹
f _a by NMR (aromaticity)	ND	ND	0.71	0.79	~0.95 ^a
GC Analysis					
Phenol	1.34	1.11	3.47	3.02	1
C ₁ -phenols	2.73	1.50	4.92	5.49	2.0
C ₂ -phenols	3.68	2.65	7.28	7.59	1
Naphthalene	0.61	0.96	1.63	2.81	8.0
C ₁ -naphthalenes	2.35	2.98	6.72	7.14	ND
C ₂ -Naphthalenes	0.59	ND	ND	ND	ND
Fluorene	0.59	1.08	ND	ND	ND
Phenanthrene	0.42	1.23	ND	ND	ND
Anthracene	1.06	1.31	ND	ND	ND
Pyrene	3.79	3.83	ND	ND	ND

ND = not determined

^a Value shown is for binder pitches derived from coke-oven tar.

out the slipstream system can disperse more of the QI present in the MILDGAS liquids, and confirming the underestimation of QI based on the xylene quench liquids. This also suggests that additional QI may be recoverable in the neat (undiluted) tar.

The PRU equipment required a quench solvent, and thus did not allow for recovery of a neat tar. The conceptual design for the PDU, however, does include provisions for condensing the heavier fractions of the MILDGAS oils/tars without a quench solvent, thus allowing recovery of all of the QI present in the liquids. All of the PRU tars had virtually no ash. The sulfur content of the WV tar was 0.88 wt%, which is close to the 0.6 wt% typical level for an electrode binder pitch.

However, it is apparent from these data that the MILDGAS pitch would require post-treatment to increase aromaticity and remove heteroatoms in order to be acceptable for electrode binders. Reilly suggested that an on-stream thermal upgrading step prior to tar condensation has the potential to render MILDGAS liquids acceptable for binder pitch production. A liquids recovery system design that condenses the higher boiling fraction of the oils/tars neat would maximize the QI content of the pitch and thus may reduce the upgrading requirement for meeting electrode binder pitch specifications, which rule out mesophase pitch. This also suggests operation at somewhat higher PDU temperatures may be fruitful.

About 67% of the MILDGAS oils/tars are recoverable as soft pitch, which can be converted to hard pitch and pitch coke for electrode binders, with the remainder becoming fuel gas and light liquids. In addition to coking coals, mild gasification can also use noncoking Eastern bituminous coals to produce pitch, provided the sulfur content is low enough to generate a specification pitch. This may be possible even with high-sulfur coals, based on the results of a parallel study at IGT¹³ that showed that sulfur in the oils/tars tends to be concentrated in the lower boiling fractions. Low-rank coals are not expected to produce a pitch of the same quality as bituminous coal, because of the inherent cross-linked structure of low-rank coal. However, a 1968 USBM study with low-temperature carbonization of a Texas lignite yielded a heat-treated pitch that was used to make electrodes.¹⁴ In more recent studies sponsored by the Illinois Clean Coal Institute, a novel method of post-condensation heat-treating was shown to upgrade soft pitch from mild gasification of Illinois coal, producing about 30% electrode binder pitch and 20% pitch coke.¹⁵

MILDGAS Gasifier Design Basis

The technical basis for the MILDGAS process gasifier design and operating conditions is from the body of data obtained during IGT PRU testing. The key results of the PRU program were --

- The development and design of a mild gasification reactor system which can handle all types of coals, including caking coals, over a wide range of particle sizes. This was achieved at the PRU level by the use of a coaxial fluidized- and entrained-bed system with char recycle at a 1:1 ratio.

- The development and design of a system that maximizes the yields of the targeted value-added co-products (form coke, pitch, and chemical feedstocks), based on rapid heating obtainable in fluidized- and entrained-bed reactors.
- Tailoring of processing options to market conditions promises the greatest value-added benefits for mild gasification co-products, which has dictated, for example, the use of binderless briquetting for form coke production from char, staged condensation to recover condensable fractions already separated for different markets, and vapor-phase thermocracking to produce premium tars for electrode binder pitch production.


The data obtained in the 100-lb/h PRU test program and in bench-scale char upgrading tests support the selected approach and form a solid foundation for design of the PDU. The general process flow diagram (PFD) of the 24-ton/day MILDGAS Development Unit is illustrated in Figure 3. The facility consists of the MILDGAS reactor, coal handling, preheating, and feeding units, liquids condensation train, and char recovery and cooling units. In addition, there is a thermal oxidizer and gas effluent scrubber for environmentally acceptable disposal of all process-generated gases. These sections of the PDU system are described in detail in *Description of the 24-tpd Process Development Unit*.

Mild Gasification Reactor Details

The mild gasification system employs the proprietary IGT fluidized-bed reactor concept specifically configured for processing both caking and non-caking coals. This configuration, which is illustrated in Figure 4, makes provision for separate feed of coal fines to the upper entrained-bed section. The coarser feed fraction enters the lower bubbling-bed section. The bubbling bed section is further divided into a lower turbulent flow section and an upper bubbling-bed zone.

The preheated coarse coal feed is introduced into the turbulent flow zone, where it is rapidly mixed with devolatilized char and hot fluidizing gas. The high degree of turbulence in this zone disperses the fresh feed and prevents agglomeration which would otherwise result during the initial heating of a caking coal. The upper expanded portion of the bed retains the char in a dense-phase fluidization for sufficient time to allow heat penetration into the larger coal particles.

The preheated coal fines are introduced into the bottom of the upper high-velocity entrained-flow zone. These fines require little time for heat penetration and pyrolyze rapidly in suspension flow. Their addition at this point also provides significant cooling of the hot vapors leaving the fluidized bed, thus reducing the overall heat input requirement for the mild gasification.

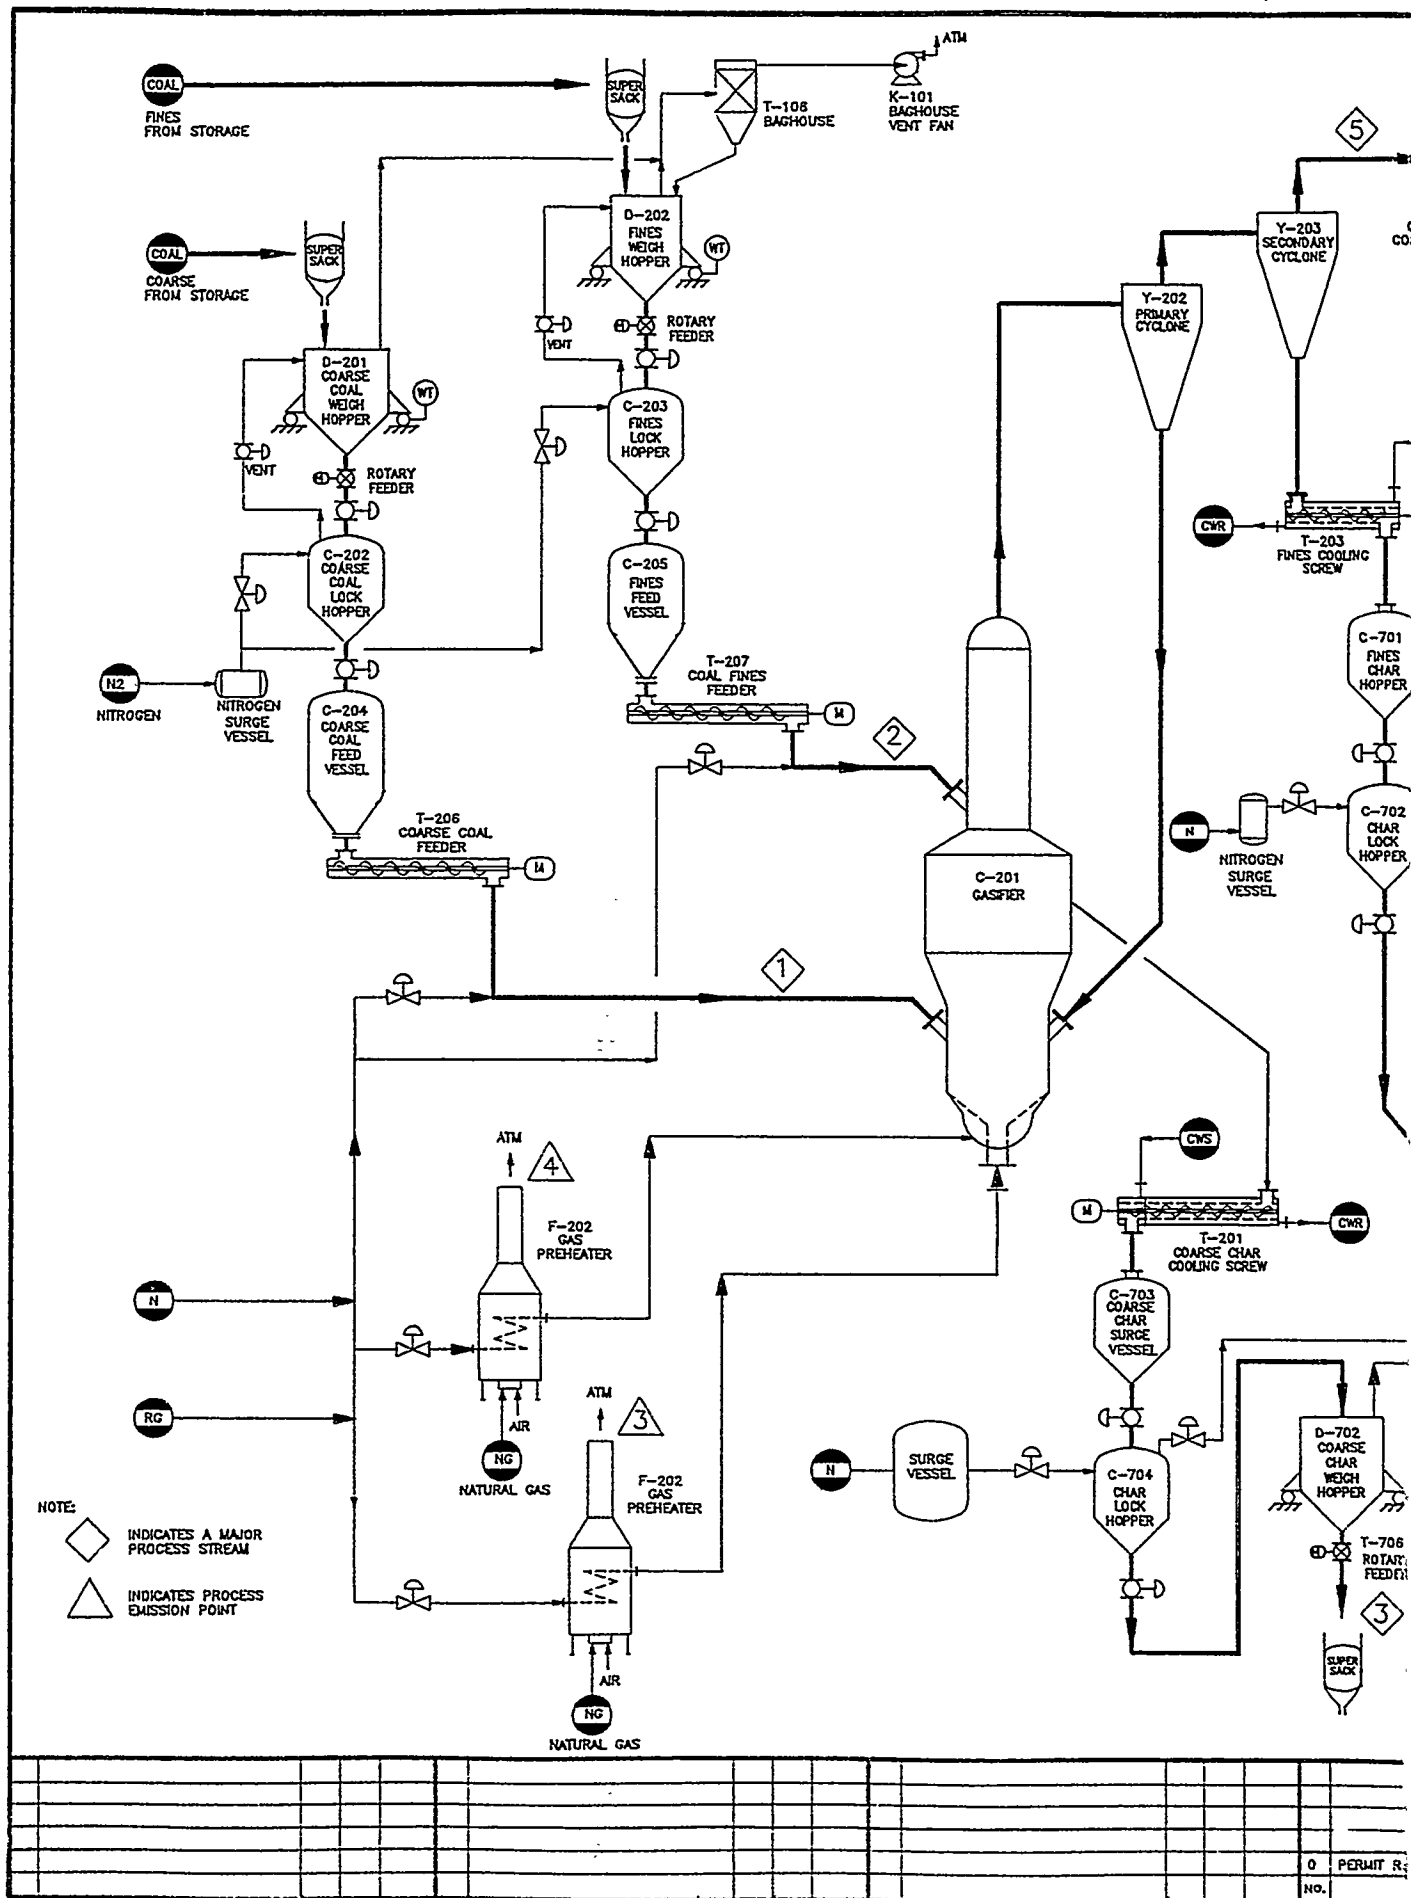



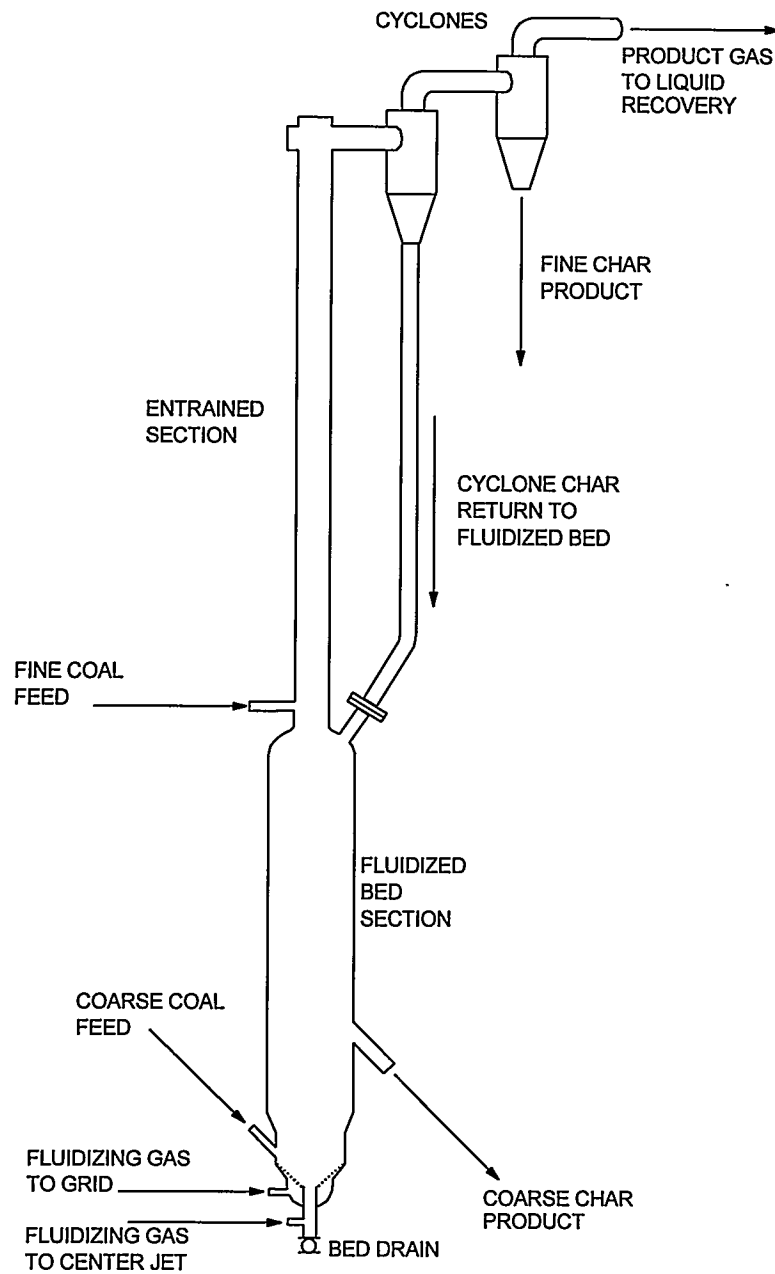


Figure 4. MILDGAS Reactor System

The heat required for raising the coal feed from preheat to pyrolysis temperature is provided by two natural gas-fired burners, one for the fluidization gas distribution grid and one for a higher temperature central jet that induces solids mixing. By using a lower temperature gas in to the fluidization grid, materials problems were avoided. For both streams, flue gas from the burner is mixed with recycle gas. Both the combustion air for the burners and the recycle gas are preheated with natural gas burners. This scheme provides maximum flexibility for temperature control of the two fluidization gas streams. The temperature of the central jet will be considerably higher than the temperature of the grid gases. This allows for the introduction of the necessary heat while minimizing the temperatures that the gas grid will be exposed to and it maximizes the heating value of the effluent product gas.

DESCRIPTION OF THE 24-TPD PROCESS DEVELOPMENT UNIT

An overall simplified process flow diagram (PFD) for the 24-TPD MILDGAS process development unit (PDU) was shown in Figure 3.3. The PDU is designed as a comprehensive, stand-alone test facility, able to test various coal types under various process conditions. It is well instrumented for detailed process stream measurement and control and to obtain process data for preparation of material and energy balances.

The MILDGAS PDU system is divided into six main processing sections:

1. Coal Preheating and Metering
2. Mild Gasification
3. Liquids Recovery
4. Emission Control
5. Liquids Storage and Handling
6. Char Storage and Handling

A description of each section of the PDU follows.

1. Coal Preheating and Metering Section

The selected PDU test coals will be dried and sized at an offsite location and delivered to the PDU in two size fractions: a 6×60-mesh coarse fraction and a minus-60 mesh fines fraction. The prepared test coal will be delivered to the PDU in large capacity polypropylene “supersack” containers able to hold one ton of prepared coal. These sacks will be reusable. Storage capacity for the sacks at the PDU site is sufficient for several PDU tests with each test coal. These sacks will be handled by a forklift truck and then hoisted to the top of the structure where an operator will position the sacks over an unloading station to empty into the PDU feed delivery vessels. The weight of the coal loaded is recorded by load cells on a weigh hopper. A lockhopper under the weigh hopper receives the weighed coal by gravity. Once the transfer is complete, the lockhopper is isolated and pressurized up to the system operating pressure. After pressurization is complete, the control logic allows the batch of coal to be released to the feed storage (surge) vessels.

The coal is transferred from the storage vessel and preheated (up to 500°F) with a heated metering-conveying screw immediately prior to introduction into the mild gasifier reactor. The gasifier coal feed rate is metered by utilizing a variable speed motor to drive the screw conveyor. Both the coarse feed coal fraction and the fine feed coal fraction are handled and metered in this manner. Feed rate calibrations with the metering screws will be obtained prior to tests with each coal. The conveying screws are heated with hot oil from a separate hot oil system.

2. Mild Gasification Section

The MILDGAS reactor vessel is divided into a fluidized bed where the coarse coal size fraction is fed, and an entrained bed directly atop the fluidized bed where the fine coal fraction is fed. In the fluidized bed, hot fluidizing gases and hot fluidized bed char contact and disperse the incoming coal and elevate its temperature to about 1000° to 1200°F. The coal particles are devolatilized, avoiding agglomeration and producing a coarse char particle. Fine coal is injected strategically at the entrance of the entrained bed section and is heated by the upflowing hot gases and hot entrained fine char particles from the fluidized bed.

The product gas leaving the MILDGAS reactor contains the devolatilization products of hydrocarbon gases and vaporized condensible liquids (the condensible liquids are described as heavy, middle, and light oils), plus entrained char from the fluidized bed as well as all of the devolatilized fine coal char. The gas stream passes through two cyclones. The fines collected by the first cyclone are directed back into the fluidized bed to increase their conversion and assure a stream of hot char fines to the entrained bed section. The fines collected by the second cyclone are collected as the fine char product. The coarse char product is withdrawn from near the top of the fluidized bed in the gasifier which controls the fluidized bed height. Both of these product char streams are cooled and delivered by a water-cooled conveying screw to a char lockhopper and then to a coarse and a fine char storage vessel. The char is unloaded from the storage vessels after the test into the large transport sacks. The char product will be sent various locations for evaluation tests or for disposal.

The heat to sustain the gasifier fluidized and entrained bed operation is furnished by a hot recycled product gas stream. The reactor fluidization gases consist of recycled product gases separated in the liquids recovery section. This gas is first preheated to about 1100°F and then split into two streams and directed to two booster heaters that raise the temperature to about 2000°F. A small amount of natural gas and air is combusted separately and mixed with the recycle gases in the booster heaters to raise the recycle gas temperature. The hot gas streams enter at the bottom of the fluidized bed of the gasifier through a conical fluidization grid and a central jet at the bottom of the conical grid. This arrangement of fluidization gas input promotes rapid mixing of the hot bed char with the incoming feed coal.

3. Liquids Recovery Section

The condensible liquids recovery system comprises three sequential cooling stages that condense and collect the three selected boiling ranges of the condensible liquids. Operation parameters of the MILDGAS reactor will be selected to maximize the yield of heavy oil and pitch. Cooling of the approximately 1000°F product gas stream will be accomplished in the first collection stage by spraying the gases with a recirculating stream of cooled heavy oil. Thus the heavy oil and pitch are condensed in the first stage of condensation at about 450°F. The recovered liquids are filtered and stored in a product run tank. Heating coils in the tank will aid the discharge of the heavy product for delivery.

Condensable liquids from the second stage of condensation will yield middle oils. An air heat exchanger-condenser will be operated at a temperature of about 170°F. The 170°F temperature is selected to collect dry middle oils to avoid formation of emulsions with water. The middle oils will be sent to a storage tank for collection. The final cooling in the condensation train recovers the light oil fraction and water. Separation of the oil and water is accomplished in a horizontal liquid phase separator. The light oil is pumped to a storage tank, and the sour water is sent to the thermal oxidizer and scrubber.

Product gases separated from the light oil section are compressed and recycled back to the gasifier section to supply the heat and fluidization requirements of the gasifier. Any excess product gas is directed to the thermal oxidizer.

4. Emission Control Section

The emission control section of the PDU consists of a thermal oxidizer and a wet gas scrubber to control emissions during the test operations of the PDU. The thermal oxidizer unit is designed to oxidize all of the process combustible gases, process sour water, and condensable liquids including their contained sulfur species. The oxidizer is intended to convert the sulfur compounds to sulfur dioxide and to oxidize the dissolved ammonia, phenols, and sulfur species in the sour water recovered in the liquids recovery section. The temperature of the thermal oxidizer combustion zone is 1800°F, and the exiting hot flue gases are directed to a fresh water quench section, where evaporative cooling reduces the gas bulk temperature before entering the wet gas scrubber.

The wet gas scrubber is a packed tower to enable intimate contact between an aqueous caustic solution of sodium hydroxide and the quenched flue gases from the thermal oxidizer. The caustic solution circulates through the tower in a countercurrent fashion absorbing any acid gas pollutants in the gas stream. Process gases are pulled up through the packing via an induced draft fan. The cleaned gases exit the tower from a stack. Treatment of the product gas emissions in this manner utilizes the best available control technology.

Spent caustic is generated (sodium sulfite) by the scrubber. The spent liquid will be collected and handled as an industrial waste stream and disposed of through a licensed disposal service. If a licensed waste disposal service is not available near the PDU site, then the option exists for neutralization of the spent caustic and permitted disposal into the water treatment works operated by the U.S. Fish and Wildlife Service of the Crab Orchard Refuge. Fresh caustic storage will be accomplished through the use of a tanker truck connected directly to the fresh caustic make-up pump.

No other process water is required by the PDU and no liquid wastewater discharge is generated. The rain water run-off around the liquids recovery and storage area is contained. Tanks and pumps rest in curbed concrete pads, and all run-off is collected in a central sump, and will be treated before being released into the permitted treatment works of the Refuge. The sump contains a weir for separation of gross accumulations of oils and solids, which are allowed to settle. The liquid in the sump is pumped to an intermediate tank that will be sampled for

analytical verification of suspended solids, pH, and level of organics. Carbon filtration provisions for excessive organic removal will be available to meet the local discharge requirements. The spent activated carbon will be disposed through a certified waste disposal service.

Fugitive dust emissions arising from the handling of coal and char are controlled by the use of filter baghouses. Each of the two baghouses will be of the pulse jet type and sized for a maximum gas to cloth ratio of 3 to 1 at the designed capacity flow rates. Filter bag material will be according to the manufacturer's recommendation, and baghouse efficiencies are designed for 99.9% removal of particles larger than 1 micron. The recovered dusts will be disposed of in accordance with local regulations. Good housekeeping practices will be implemented to control airborne dust and process chemicals. Precautions will be implemented to prevent skin contact through the use of protective eyeglasses, face shields, respirators, boots, gloves, steel toe shoes, and long pants and long sleeve shirts. All chemicals will be stored in outdoor areas; no chemicals will be stored within enclosed buildings.

5. Liquids Storage and Handling Section

Each of the recovered coal liquid fractions (heavy oil and pitch, middle oils, and light oils) in each of the tests will be accumulated in the dedicated run tanks. Load cells mounted on each of the tanks will provide accumulation data and, along with a provision for sampling to analyze for composition. This information will be used for process performance. Long term storage, up to 6 months, is considered necessary to allow adequate time to conduct the PDU analytical work. Therefore, the run tanks will be emptied into semi-truck tank trailers with isolated compartments for the heavy and middle fractions. These tank trailers will be positioned on-site to accumulate these liquid products. Reilly Tar and Chemical has agreed to dispose of the liquids into their processing facility.

6. Char Storage and Handling Section

The coarse char product from the fluidized bed and the fine char collected by the second cyclone are each cooled in separate water-jacketed conveyor screws. The temperature is reduced from 1000°F to about 150°F. The coarse and fine solids are delivered to a separate surge vessels and then transferred by gravity into separate lockhopper vessels. The lockhoppers depressurize the coarse and fine solids in batch-wise steps to atmospheric pressure. Each batch of char is weighed and recorded. After the lockhoppers are depressurized, the solids are pneumatically transported into larger storage hoppers. These hoppers are sized to hold the entire quantity of char produced during one long-term test or three short-term tests, as explained in the following section. After each of the long-term tests is completed, the char will be unloaded from the storage hoppers into the large super sacks for delivery. The char will be sent either to be briquetted for further evaluation tests, or to a user of char for disposal.

PDU Operating Variable Range

The MILDGAS PDU reactor is mechanically designed to operate at fluidized bed temperatures up to 1200°F and operating pressure up to 50 psig. Normal operating pressure is expected to be about 25 psig and will not be varied, because pressure is not to be an operating parameter. Operating temperature will be a test parameter and is expected to be varied when testing different types of coal and in maximizing the yield of a co-product, such as pitch, for example.

The reactor is sized to convert 2000 dry lb/h of coal (24 tons per day), divided into the coarse and fine coal feeds to the fluidized bed and the entrained bed, respectively, as follows: 1600 lb/h coarse coal fraction to the fluidized bed, and 400 lb/h fine coal to the entrained bed. Three types of coals are intended to be tested in the reactor. The majority of tests will be conducted with the Illinois No.6 coal, followed by a metallurgical coal from West Virginia, and a few tests with a western sub-bituminous coal. All of the candidate coals will be obtained from Kerr-McGee Coal Company mines in Illinois, West Virginia, and Wyoming.

The durations of the tests with these coals range from several 24-hour steady-state periods with each coal type to determine co-product yields and optimize reactor temperatures. After this series of short tests, longer duration 72-hour steady state tests will be operated at optimum conditions to produce sufficient quantities of co-products for post-test evaluations. The PDU is not intended to be a permanent operating facility. Provisions have been made for dismantling after the conclusion of the testing.

The lockhoppers for the feed coal and the product chars were sized to accommodate the solid volumes for four lockhopper pressurization and depressurization cycles per hour. The solids storage hoppers were sized to contain the entire production of char from a 72-hour steady state period, including the period of startup where the starter materials are run out.

PDU Instrumentation and Controls

The PDU includes instrumentation and a centralized control center to safely regulate and monitor process variables. CRT screens that will be located in the control room trailer will display real time process data such as system operating temperatures, pressures, differential pressures, flow rates, load cell weights, emission control data, and status of all motors, blowers, and pumps. State-of-the-art microprocessor-based hardware will be used in the PDU system, and programmable logic controllers will manage the system electrical interlock requirements of equipment operation. Stand-alone single loop digital controllers will be used to implement process PID regulatory control functions. Standard annunciator systems will alert the operator when a system variable exceeds its operating range. If the problem is not corrected and it is a key variable for the safe and proper operation of the PDU equipment, then the control system will automatically begin shutdown actions. The extensive hazards and operability review sessions (HazOp) were conducted for the entire system and identified the key variables in each section of the PDU. The HazOp review is included in Appendix A of this report.

A personal computer- (PC-) based data acquisition system will access, collect, and store the system parameters for archive purposes. System inputs are automatically logged to the PC hard drive, which can be downloaded to floppy disks or printed on demand for on-line review or for record retention. Status reports can be regularly printed and stored to help monitor the system performance.

PDU Material Balances

The input and output stream values used in the design of the PDU MILDGAS system are described in the single summary Table 4.1 below. Values are given for the input all of the raw materials in addition to the feed coal, the output products, and the generated waste products. All of these streams plus the measured flow and composition of the product gas will be used in the calculation of the heat and material balances for each PDU test.

Detailed material flows and stream conditions are presented in the series of Process Flow Diagrams, Figures 4.1 to 4.6, at the end of this section. Additional details and values for the streams and parameters are presented in the following series of figures presenting the Piping and Instrumentation Diagrams, Figures 5.1 to 5.11, presented in Section 5 which follows.

Table 9. MILDGAS PDU Material Streams

State	Material	Service	Nominal rate	Usage, ton/yr
Raw Input Material				
Solid	Feed coal	Gasifier feedstock	2000 lb/h	1092
Liquid	Xylene	Cleaning solvent	N/A 150 gal/test	11
Liquid	Caustic NaOH (25% soln)	Wet gas scrubber wash liquid	120 lb/h	66
Gas	Natural gas	Recycle gas preheater	2700 scfh	62
		Thermal oxidizer	240 scfh	13
Liquid	Water	Scrubber make up	400 lb/h	300
		Cooling water	125 gpm	
Products				
Solid	Raw coarse char	Granular gasifier char	870 lb/h	475
Solid	Raw fine char	Gasifier char from cyclones	412 lb/h	225
Liquid	Coal liquid	Recovered light oil	88 lb/h	48
Liquid	Coal liquid	Recovered medium oil	135 lb/h	74
Liquid	Coal liquid	Recovered heavy oil	264 lb/h	144
Liquid	Unsteady state Condensate	Coal liquids, spent xylene	N/A	50
Waste Products				
Gas	Flue gas	Scrubbed thermal oxidizer flue gas (MW=24.88)	4658 lb/h	7350
Liquid	Sodium sulfite	Spent caustic (25% soln.)	190 lb/h	104

PDU Startup and Shutdown Procedure

The practical startup and shutdown procedures of the PDU are interrelated with equipment design and combinations of sub-system equipment. The following procedures were developed during the detailed design of the components of the PDU system. The goals for the types of tests to be conducted are restated below for the PDU to focus on the special operations needed to bring all equipment on-line and to hold at selected test conditions while key process conversion data and stream sampling is conducted.

Goal of short-duration 24-hour steady-state tests: The purpose is to hold selected test conditions at steady conditions and collect operational data and product samples for off-line analysis for process evaluations from steady state material and energy balances.

Goal of long-duration 3-day steady state tests: The purpose is to operate PDU at near-optimum conditions identified from the series of short-duration tests to collect larger quantities of the co-products, namely coarse char, fine char, and the three liquid product fractions.


PDU startup steps from cold start:


1. Ready natural gas-fired heaters for recycle gas with nitrogen gas
2. Start flow of nitrogen gas and recycle through heaters, gasifier, and liquids recovery section, from recycle gas compressor; a portion is exhausted through thermal oxidizer and stack.
3. Ready natural gas-fired oil heater for feed coal screw heaters
4. Ready pilot flame on thermal oxidizer
5. Ready cooling water to cooling screws and liquids recovery sections
6. Ready liquids recovery sections with startup liquids: creosote or diesel for the heavy oil section, diesel for the middle weight oils section, and xylene for the light weight oil section. [Note that these liquids will be used in the first test of any one type of coal. When subsequent tests are made with the same coal, the collected liquid product fractions from the previous tests will be used as the startup liquids.]
7. Load coarse coke breeze to coal feed system and build up fluidized bed in gasifier.
8. Heat the fluidized bed of coke breeze, the gasifier, and downstream piping with hot nitrogen gas: operate at near test pressure. [Pressure will not be a test variable]
9. Start coarse coal feed when temperatures at test target at about 1/3 of target feed rate. [No fine coke or coal fed to entrained bed portion of gasifier] Stabilize gasifier conditions for about one hour before next feed increment.

10. Start collection of coarse fluidized bed char overflow and fine char carryover through cooling screw-lockhopper system
11. Start draining any collected liquids as necessary
12. Increase coal feed rate to about 2/3 of target feed rate and stabilize gasifier conditions for about one hour.
13. Start fine coal feed to entrained bed section at about 1/2 target feed rate and hold for about one hour.
14. Increase coarse coal feed to fluidized bed to target feed rate and fine coal feed to entrained bed to target feed rate. Stabilize and hold conditions until coke breeze is run out of fluidized bed in gasifier and startup liquids are run out of the three sections of the liquids recovery section. [Expect about 12 to 18 hours to run out coke breeze and up to 24 hours to run out starting liquids]

PDU shutdown steps (voluntary shutdown):

1. Stop the fine coal feed to the entrained bed section by running the heating screw empty, and shut down the oil heater for both coal heating screws.
2. Stop the coarse coal feed to the gasifier by running the heating screw empty.
3. Reduce the temperature of the recycle gas heaters in steps and begin substituting nitrogen in place of the recycled product gas.
4. Keep collecting coarse char from the gasifier until the fluidized bed level is below the coarse char discharge nozzle, but keep collecting fine coal char from cyclones until the gas flow is stopped. In all cases isolate char products collected during shutdown from the char products from the steady state test period.
5. Keep draining and collecting liquids from each condensing section until empty.
6. Wait for system temperatures to be below 500 °F, and when coarse char discharge and recirculating liquids are drained, then stop nitrogen gas flow through system.
7. Shut down thermal oxidizer and scrubber.
8. Let system cool under small nitrogen purge.
9. Begin sample collection, labeling, and distribution for further analysis or disposal.
10. With cold system, begin system inspection and cleaning operations for next test.

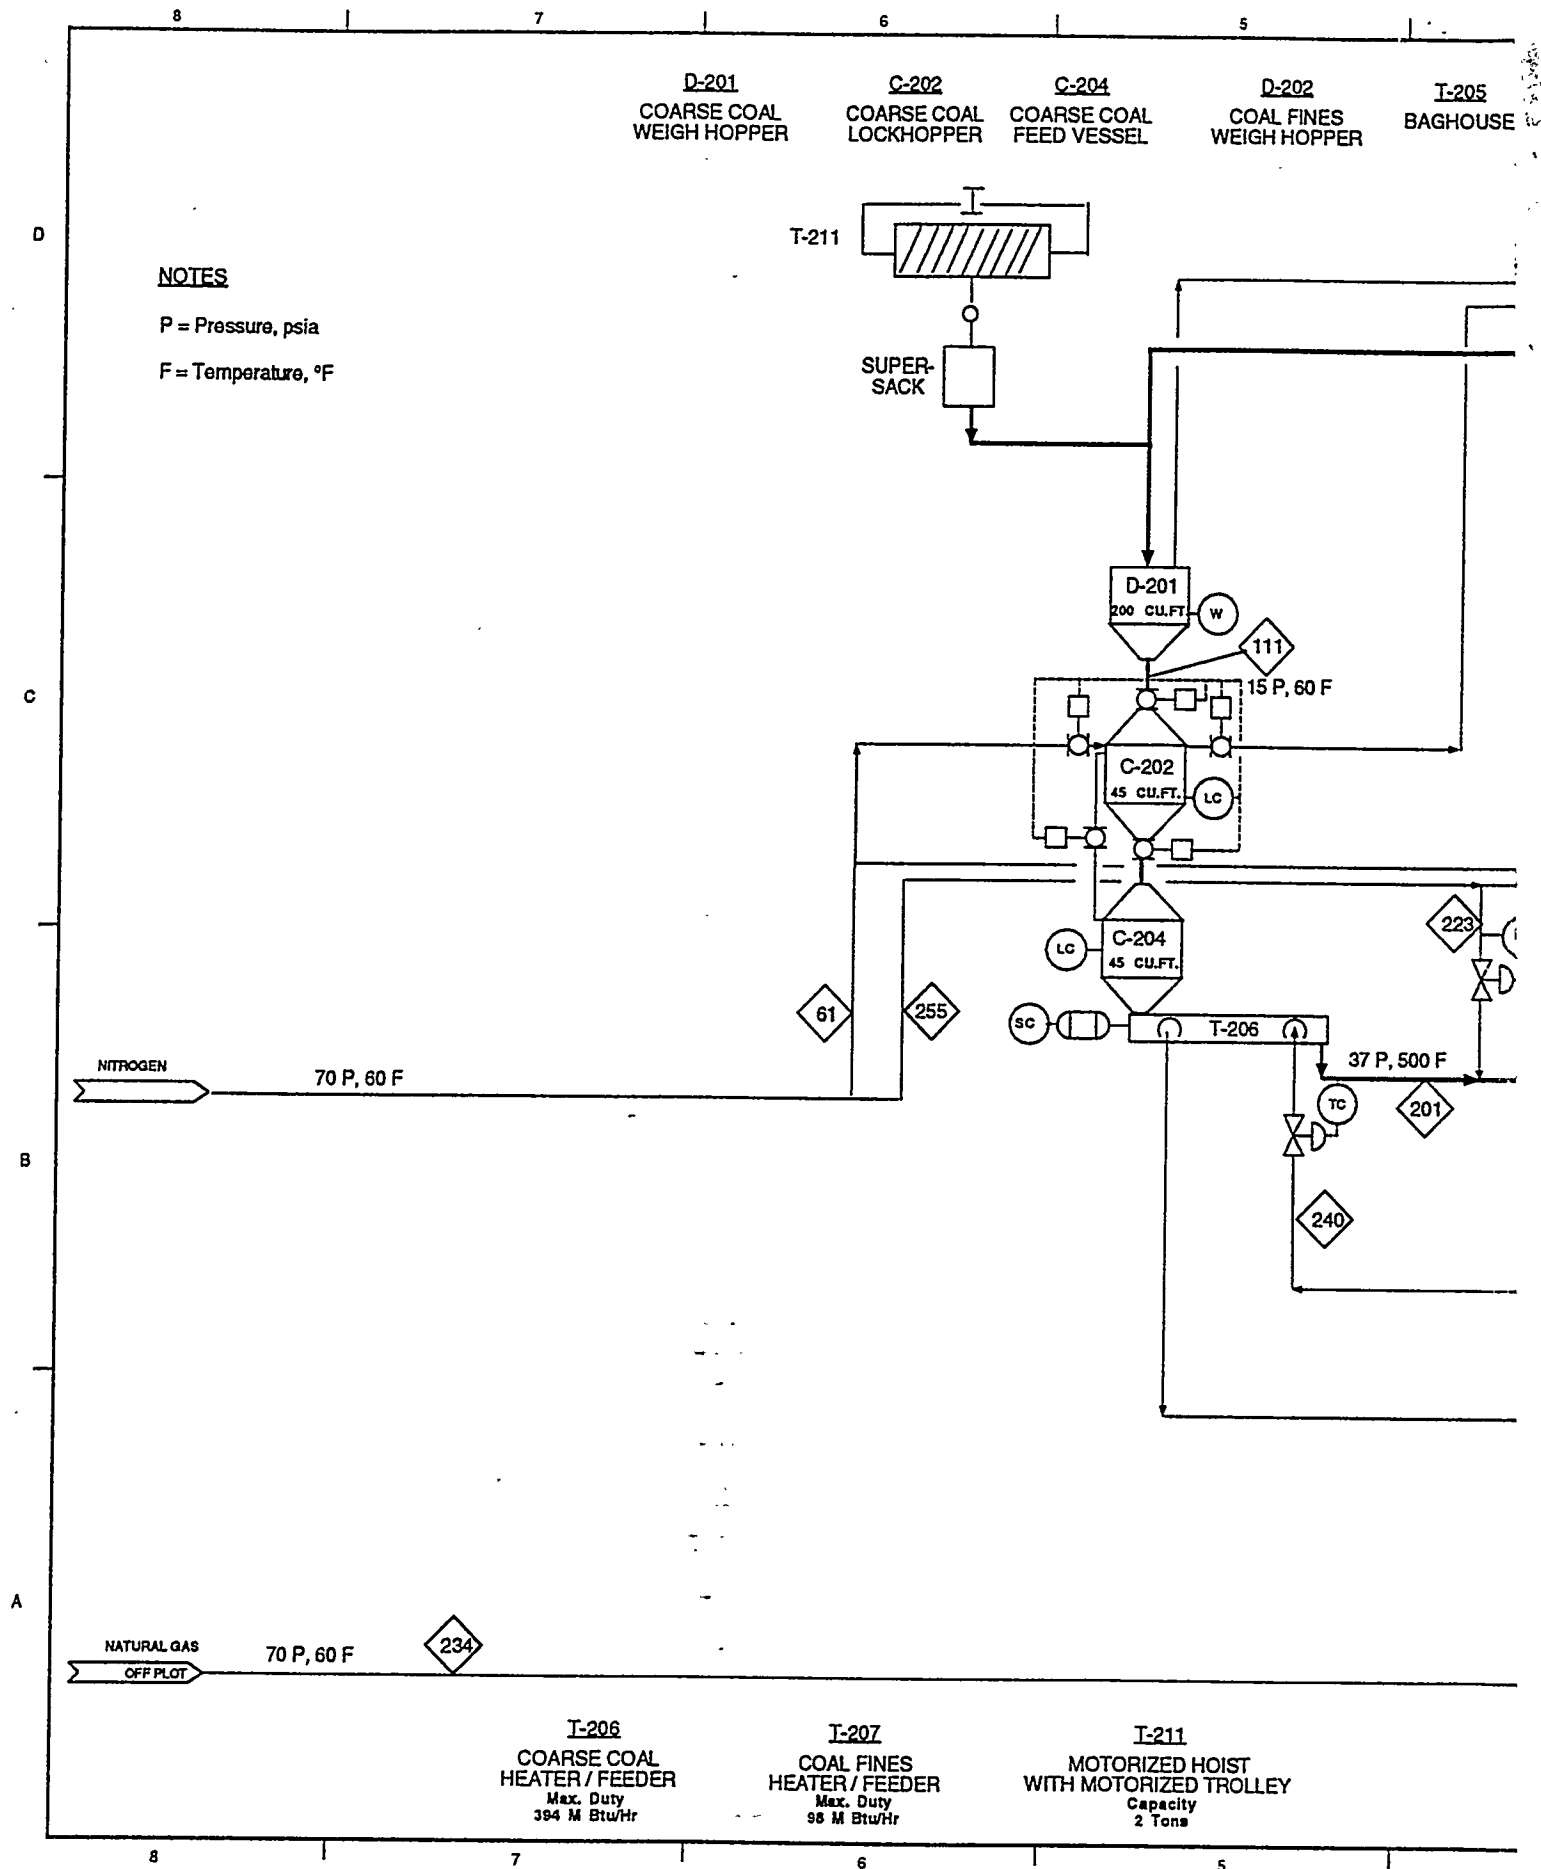

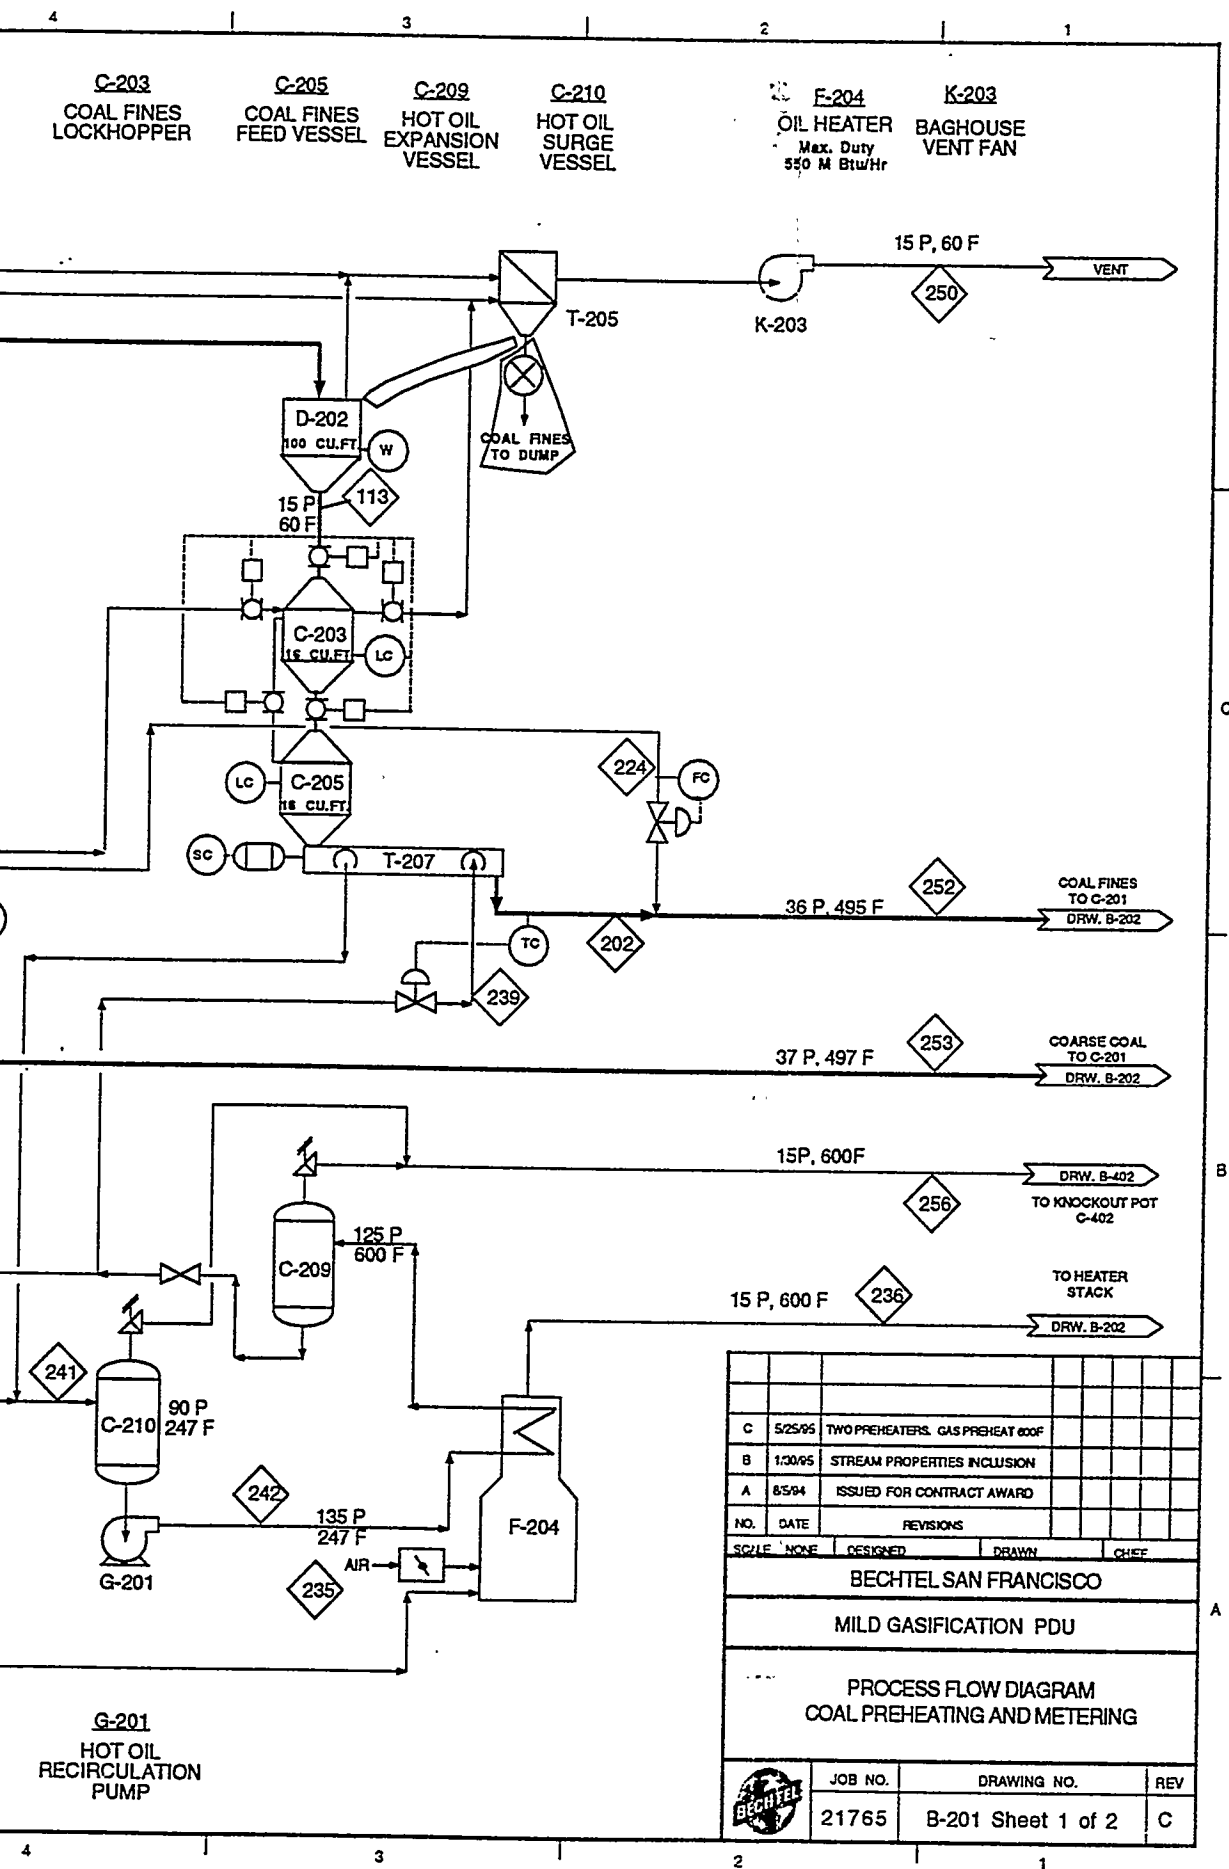


NO.		DATE	REVISIONS	DESIGNED	DRAWN	CHIEF
C		5/25/95	TWO PREHEATERS. GAS PREHEAT 600F			
B		1/30/95	STREAM PROPERTIES INCLUSION			
A		8/5/94	ISSUED FOR CONTRACT AWARD			
BECHTEL SAN FRANCISCO						
MILD GASIFICATION PDU						
PROCESS FLOW DIAGRAM COAL PREHEATING AND METERING						
JOB NO.		DRAWING NO.		REV		
21765		B-201 Sheet 1 of 2		C		


Stream Number		61	111	113	201	202	223	224	234	235	
Description		Nitrogen To Lockhoppers	Coarse Coal from D-201	Coal Fines from D-202	Preheated Coarse Coal	Preheated Coal Fines	Coarse Coal Injection Gas	Coal Fines Injection Gas	Nat'l Gas to Oil Heater	Air to Oil Heater	Oil H Stack
Nominal Operating Conditions											
Phase		Gas	Solid	Solid	Mixed	Mixed	Gas	Gas	Gas	Gas	Gas
Pressure	psia	70	15	15	37	36	70	70	75	15	1
Temperature	°F	60	60	60	500	500	60	60	60	60	60
Total Flow	lb/hr	21	1,684 (2)	421 (2)	1,684	421	16	7	25	500	52
Gas Flow	SCFH										
	ACFH	280					211	94	555	6,571	
		59					44	20	109	6,440	
Solid Component Flow Rates											
Coal(MF)	lb/hr		1,600.0	400.0	1,600.0	400.0					
Char(MF)	lb/hr										
Moisture	lb/hr		84.2	21.1							
Gas/Liquid Component Flow Rates											
Nitrogen	lb/hr	20.7									
Argon	lb/hr						15.6	6.9	0.2	374.8	
Oxygen	lb/hr									6.4	
Carbon Monoxide	lb/hr									114.9	
Carbon Dioxide	lb/hr										
Water	lb/hr								0.5	0.2	
Hydrogen	lb/hr				84.2	21.1				3.3	
Methane	lb/hr										
Ethylene	lb/hr								22.3		
Ethane	lb/hr								1.1		
Propylene	lb/hr										
Propane	lb/hr										
Butane	lb/hr								0.4		
Light Oil	lb/hr								0.3		
Middle Oil	lb/hr										
Tar/Hvy Oil	lb/hr										
Sulfur Dioxide	lb/hr										
Hydrogen Sulfide	lb/hr										
Ammonia	lb/hr										
Hydrogen Chloride	lb/hr										
Recirculated Heating Oil	lb/hr										
Viscosity	cp	0.017									
Thermal Conductivity	Btu/hr-ft-°F	0.014					0.017	0.017	0.011	0.018	0
Density	lb/ft³	0.352					0.014	0.014	0.018	0.014	0
Heat Capacity	Btu/lb-°F	0.249					0.352	0.352	0.228	0.078	0
							0.249	0.249	0.515	0.242	0
Maximum Operating Conditions											
Pressure	psia	70	15	15	37	36	70	70	75	15	
Temperature	°F	60	95	95	500	500	60	60	60	95	
Total Flow	lb/hr	21	1,684 (2)	421 (2)	1,684	421	16	7	31	608	

Notes

- (1) Hot oil relief expressed as light oil equivalent of estimated heating value.
- (2) Intermittent fill rate lasting 45 minutes each hour.
- (3) Hourly average vent rate. Total hourly release within 15 minutes per hour.
- (4) This temperature gives maximum heat load.
- (5) These properties are of gas phase only.

	239	240	241	242	250	252	253	255	256
Hot Oil to Fines Preht	Hot Oil to Coarse Preht	Combined Oil Return	Hot Oil to Heater	Lockhopper Vents	Coal Fines to Gasifier	Coarse Coal to Gasifier	N2 Gas To Coal Transport	Hot Oil Relief	
Liquid 125 600 540	Liquid 125 600 2,158	Liquid 90 250 2,698	Liquid 135 247 2,698	Gas 15 60 21	Mixed 36 496 428	Mixed 37 497 1,700	Gas 70 60 22	Gas 15 600 0	
				280 275	537 403	1,985 1,452	304 64		
					400.0	1,600.0			
				20.7	6.9	15.6	22.5		
					21.1	84.2			

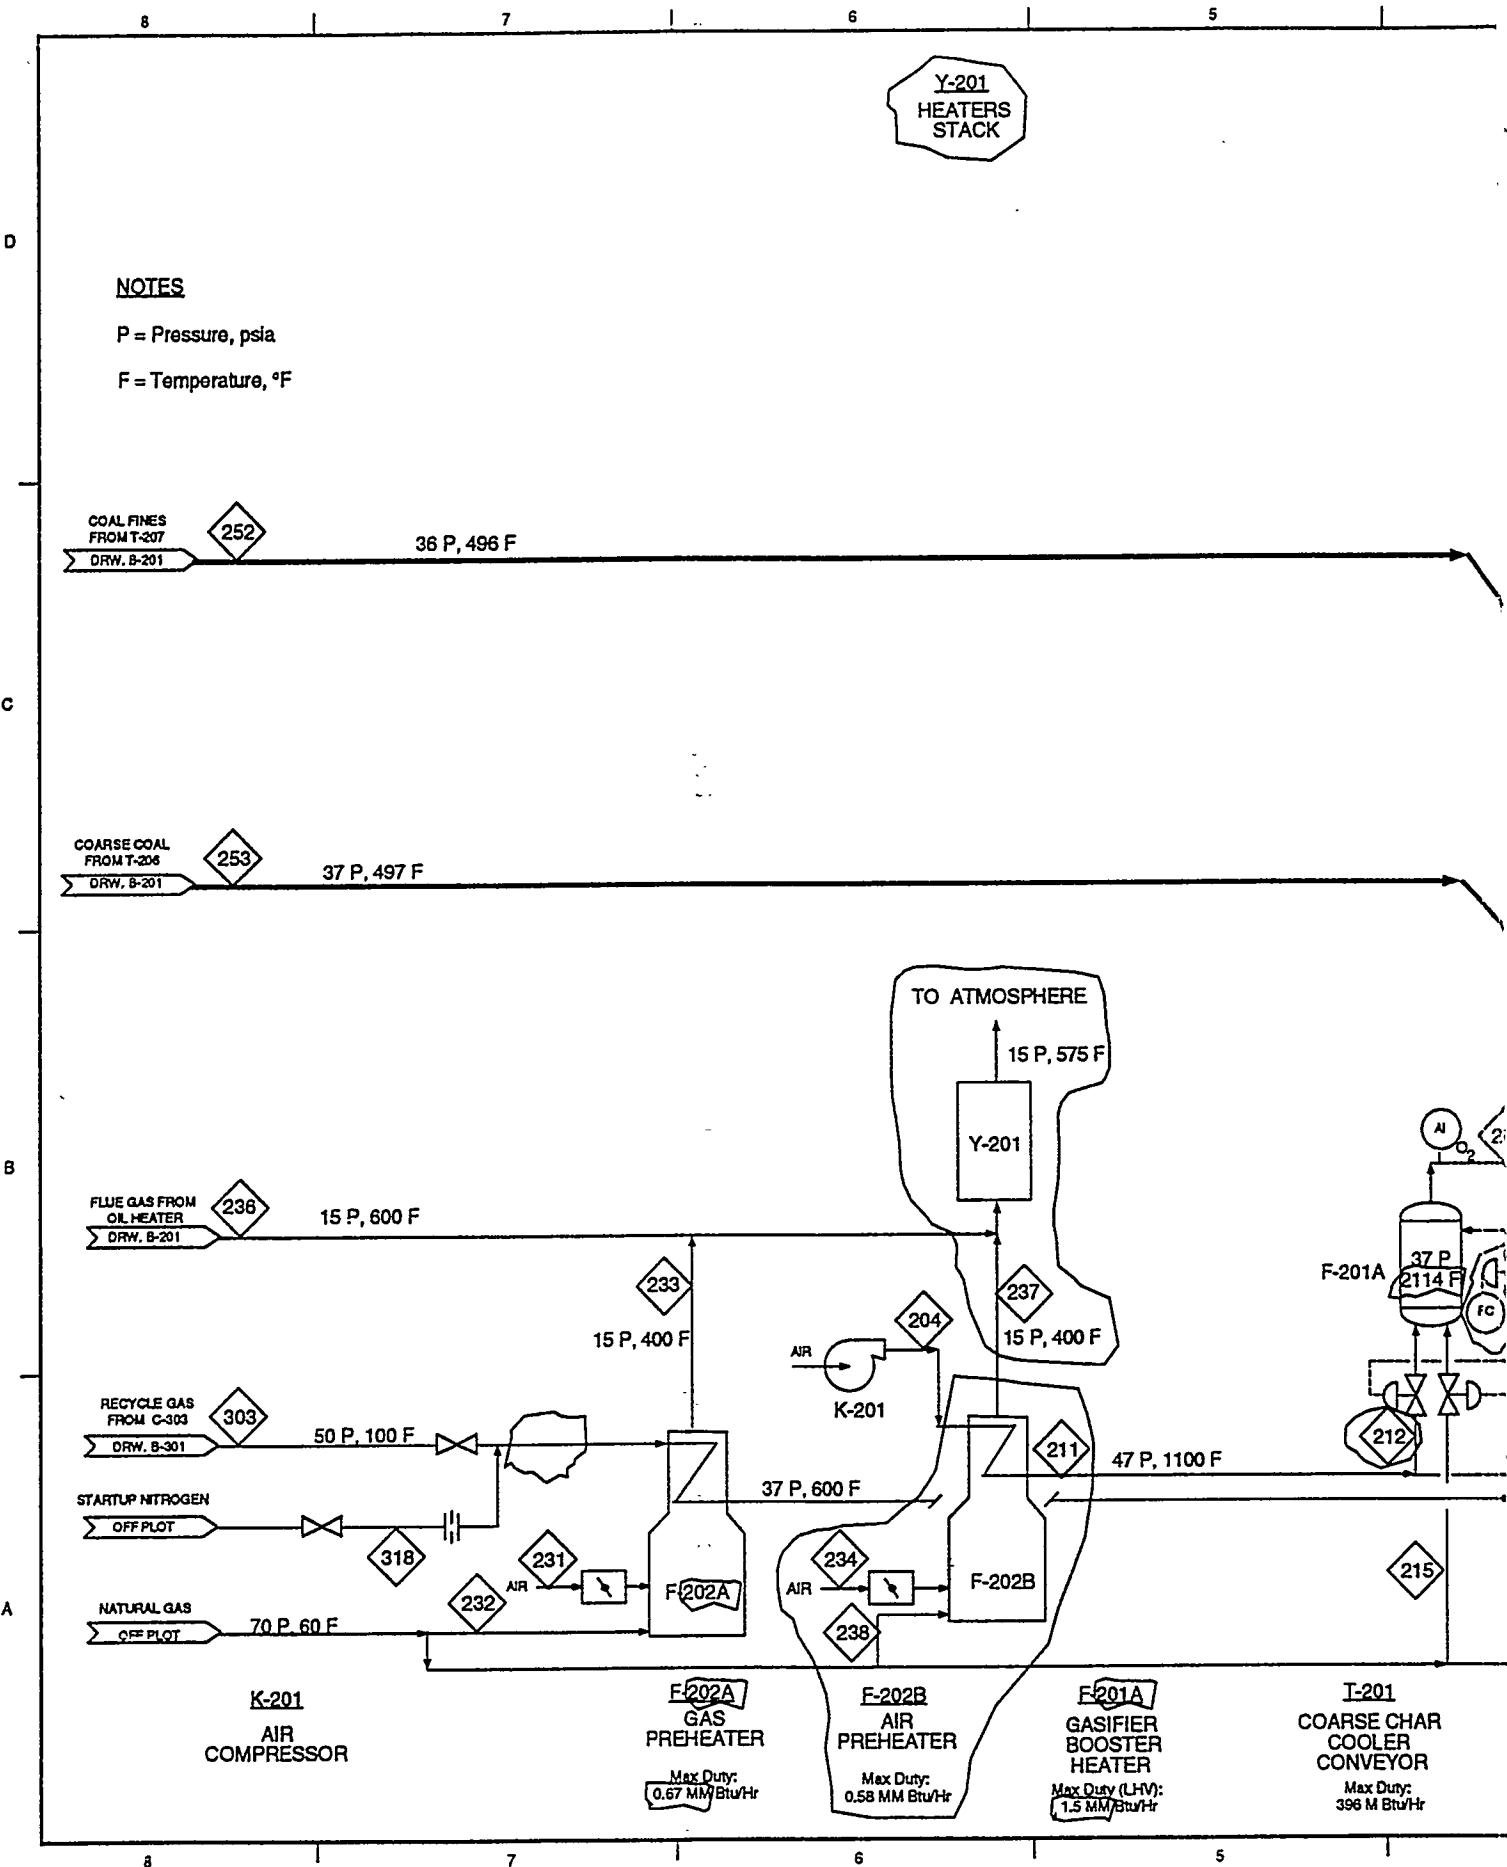

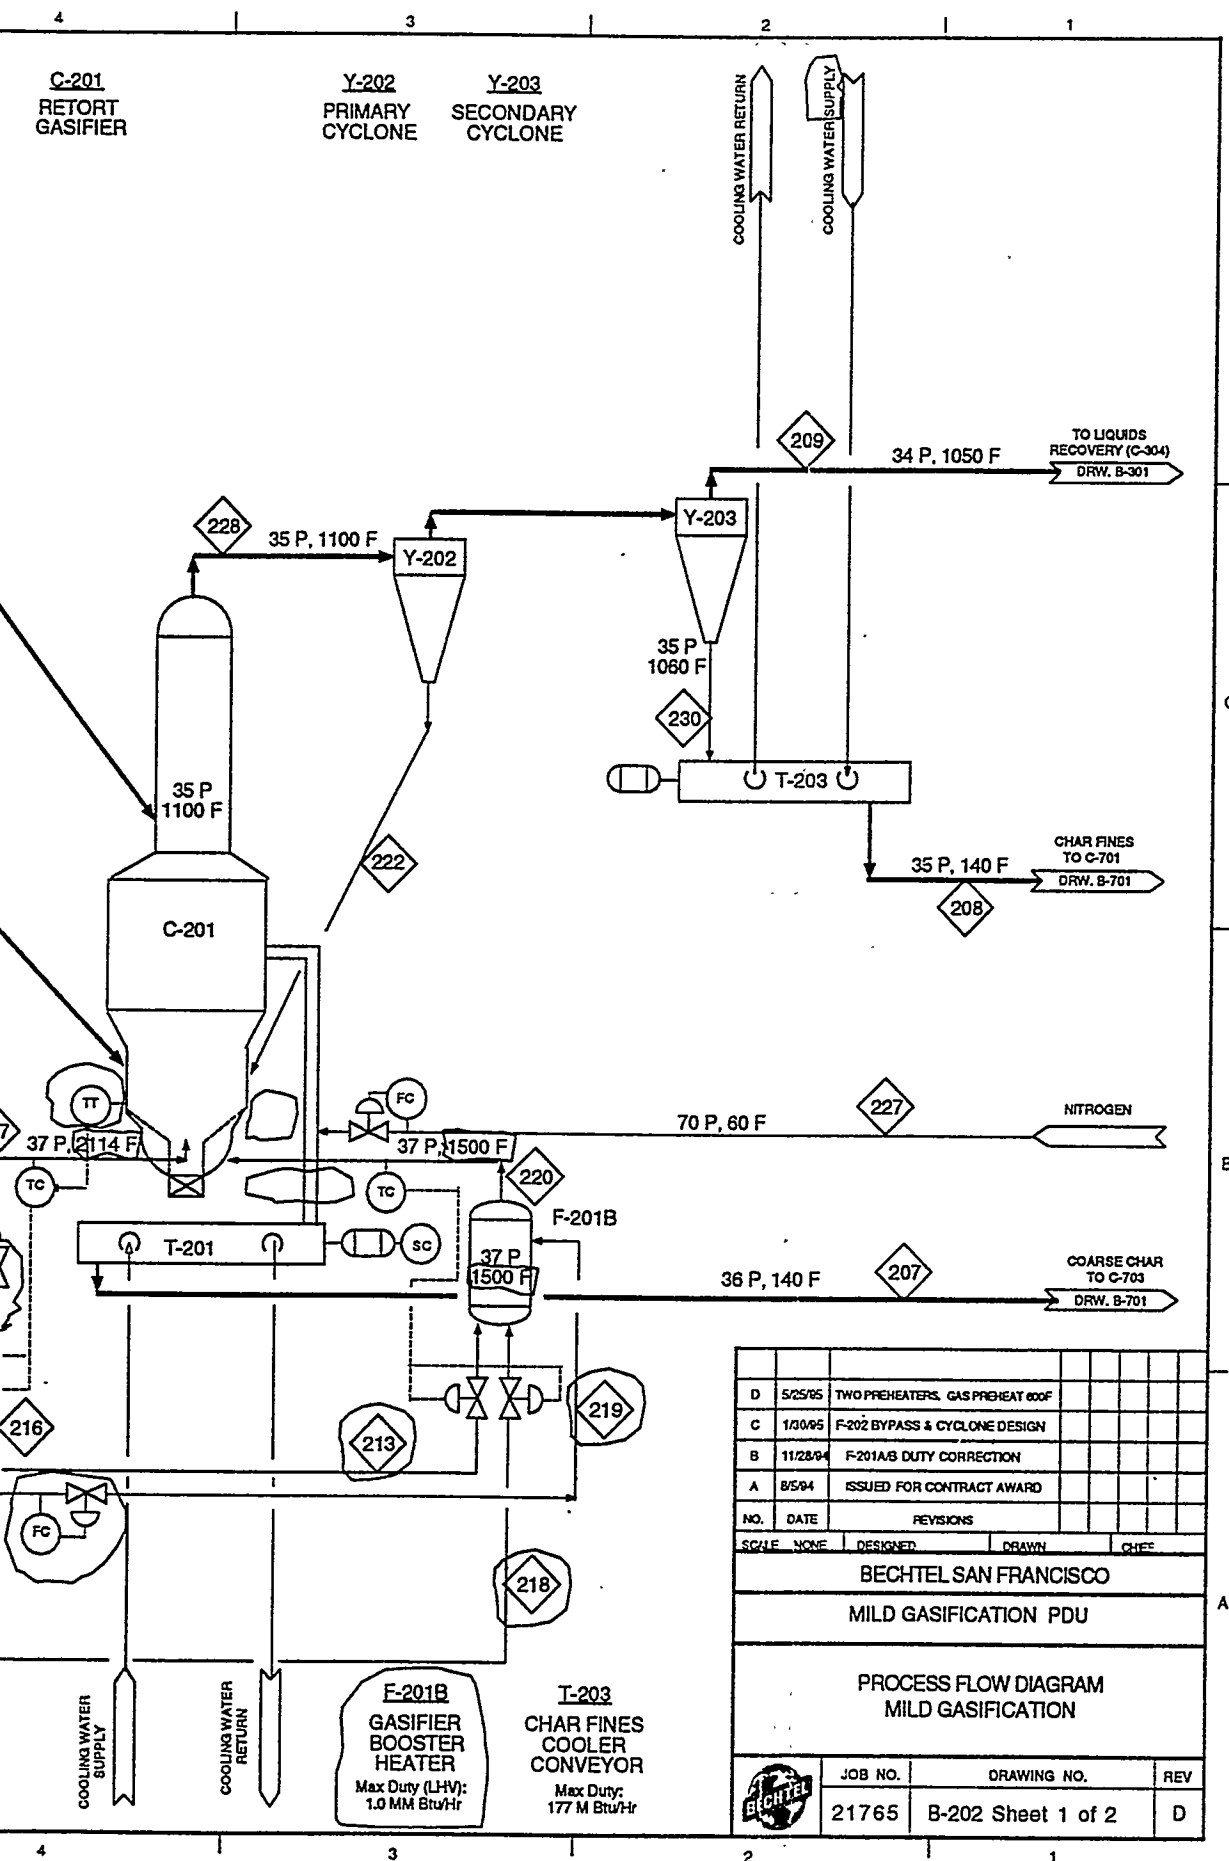


Stream Number		204	207	208	209	211	212	213	215	216	217	218	219
Description		Air from K-201A	Coarse Char Product	Char Fines Product	Gas to Liq. Recovery	Preheated Air	Air to F-201A	Air to F-201B	Nat'l Gas to F-201A	Recycle Gas To F-201A	Hot Gas to Gasifier Centr	Nat'l Gas to F-201B	Recycle Gas To F-201B
Nominal Operating Conditions													
Phase		Gas	Solids	Solids	Gas	Gas	Gas	Gas	Gas	Gas	Gas	Gas	Gas
Pressure	psia	65	35	35	34	47	47	47	47	37	37	47	37
Temperature	°F	60 (1)	140	140	1,050	1,100	1,100	1,100	60	600	1,620	60	600
Total Flow	lb/hr	1,179	1,040	206	5,983	1,179	818	361	49	2,519	3,391	22	1,311
Gas Flow	SCFH	15,513			79,157	15,513	10,764	4,749	1,090	34,778	46,792	481	18,092
	ACFH	3,508			99,381	14,556	10,100	4,456	341	28,166	74,361	150	14,652
Solid Component Flow Rates													
Coal(MF)	lb/hr		1,040.0	206.0	34.0								
Char(MF)	lb/hr												
Moisture	lb/hr												
Gas/Liquid Component Flow Rates													
Nitrogen	lb/hr	884.8			3,589.0	884.8	613.9	270.9	0.5	1,749.9	2,365.8	0.2	910.1
Argon	lb/hr	15.1			58.3	15.1	10.5	4.6		28.4	38.9		14.1
Oxygen	lb/hr	271.1				271.1	188.1	83.0					
Carbon Monoxide	lb/hr				170.6					83.2	83.1		43.1
Carbon Dioxide	lb/hr	0.6			881.2	0.6	0.4	0.2	0.9	429.7	562.2	0.4	223.1
Water	lb/hr	7.7			375.7	7.7	5.3	2.4		28.7	141.7		14.1
Hydrogen	lb/hr				28.6					13.9	14.0		7.1
Methane	lb/hr				141.4				43.9	69.0	68.8	19.4	35.1
Ethylene	lb/hr				66.9					32.6	32.4		17.1
Ethane	lb/hr				28.4				2.2	13.9	13.8	0.9	7.1
Propylene	lb/hr				33.4					16.3	16.2		8.1
Propane	lb/hr				3.3				0.7	1.6	1.7	0.3	0.1
Butane	lb/hr								0.7			0.3	
Light Oil	lb/hr				74.8					21.2	21.2		11.1
Middle Oil	lb/hr				75.2					1.3	1.3		0.1
Tar/hvy Oil	lb/hr				375.9					8.8	8.8		4.1
Sulfur Dioxide	lb/hr												
Hydrogen Sulfide	lb/hr				42.5					20.7	20.7		10.1
Ammonia	lb/hr				0.4								
Hydrogen Chloride	lb/hr				3.1								
Circulated Heating Oil	lb/hr												
Viscosity													
Viscosity	cp	0.018			Note 2	0.039	0.039	0.039	0.011	0.028	0.052	0.011	0.021
Thermal Conductivity	Btu/hr-ft-°F	0.014			0.044	0.036	0.036	0.036	0.018	0.031	0.063	0.018	0.031
Density	lb/ft³	0.336			0.058	0.081	0.081	0.081	0.143	0.089	0.037	0.143	0.081
Heat Capacity	Btu/lb-°F	0.242			0.330	0.268	0.268	0.268	0.515	0.290	0.343	0.515	0.261
Maximum Operating Conditions													
Pressure	psia	65	35	35	34	47	47	47	47	37	37	47	37
Temperature	°F	95 (1)	140	140	1,100	1,100	1,100	1,100	60	600	2,114	60	600
Total Flow	lb/hr	1,580	1,300	310	6,052	1,580	1,096	484	65	2,285	3,303	29	1,181


Notes

- (1) This temperature is at the compressor inlet. The compressor outlet temperature will be higher than this.
- (2) These properties are of gas phase only. Particle density of solids is 75 lb/ft³ and heat capacity of solids is 0.28 Btu/lb-°F.

220	222	227	228	230	231	232	233	234	237	238	252	253	303
Hot Gas to Gasifier Grid	Char Injection	N2 Purge of Char Withdrawl	Gasifier Overhead	Secondary Cyclone Fines	Comb Air To F-202A	Natural Gas To F-202A	F-202A Stack Gas	Comb Air To F-202B	F-202B Stack Gas	Natural Gas To F-202B	Coal Fines to Gasifier	Coarse Coal to Gasifier	Recycle Gas To F-202A
Gas 37	Solids 34	Gas 70	Mixed 35	Solids 35	Gas 15.7	Gas 75	Gas 15	Gas 15.7	Gas 15	Gas 75	Mixed 36	Mixed 37	Gas 50
1,500	1,050	60	1,100	1,050	60	60	400	60	400	60	496	497	100
1,692	3,760	21	9,949	206	490	24	514	424	445	21	428	1,700	3,830
23,353		280	79,157		6,447	544	7,003	5,581	6,062	471	538	1,985	52,870
34,972		59	99,738		6,036	107	11,350	5,225	9,825	92	404	1,452	16,739
	3,760.0		4,000.0	206.0							400.0	1,600.0	
1,180.0		20.7	3,589.0		367.7	0.2	367.9	318.3	318.5	0.2	6.9	15.6	2,660.3
19.4			58.3		6.3		6.3	5.4	5.4				43.2
43.2			170.6		112.7		18.8	97.5	16.3				126.5
281.5			881.2		0.2	0.5	66.0	0.2	57.2	0.4			653.2
64.6			375.7		3.2		55.4	2.8	48.0		21.1	84.2	43.6
7.3			28.6										21.2
35.8			141.4			21.9				19.0			104.8
16.9			66.9										49.6
7.2			28.4			1.1				0.9			21.1
8.4			33.4										24.8
0.9			3.3			0.4				0.3			2.5
						0.3				0.3			
11.0			74.8										32.2
0.7			75.2										2.0
4.6			375.9										13.4
10.8			42.5										31.5
			0.4										
			3.1										
			Note 1								Note 1	Note 1	
0.043		0.017	0.036		0.018	0.011	0.024	0.018	0.024	0.011	0.020	0.020	0.017
0.051		0.014	0.044		0.014	0.018	0.021	0.014	0.021	0.018	0.023	0.023	0.017
0.048		0.352	0.058		0.076	0.228	0.045	0.076	0.045	0.228	0.069	0.069	0.229
0.330		0.249	0.330		0.242	0.515	0.270	0.242	0.270	0.515	0.417	0.437	0.267
37	34	70	35	35	16	75	15	16	15	75	36	37	50
1,500	1,300	60	1,100	1,100	95	60	400	95	400	60	496	497	100
1,707	3,760	21	10,018	310	513.2	25.5	538.7	444.3	466.4	22.1	428	1,700	3,830

MILD GASIFICATION
B-202 Sheet 2 of 2
Rev D: Two Preheaters and
Recycle Gas Preheated to 600°F
Dated 5/25/95

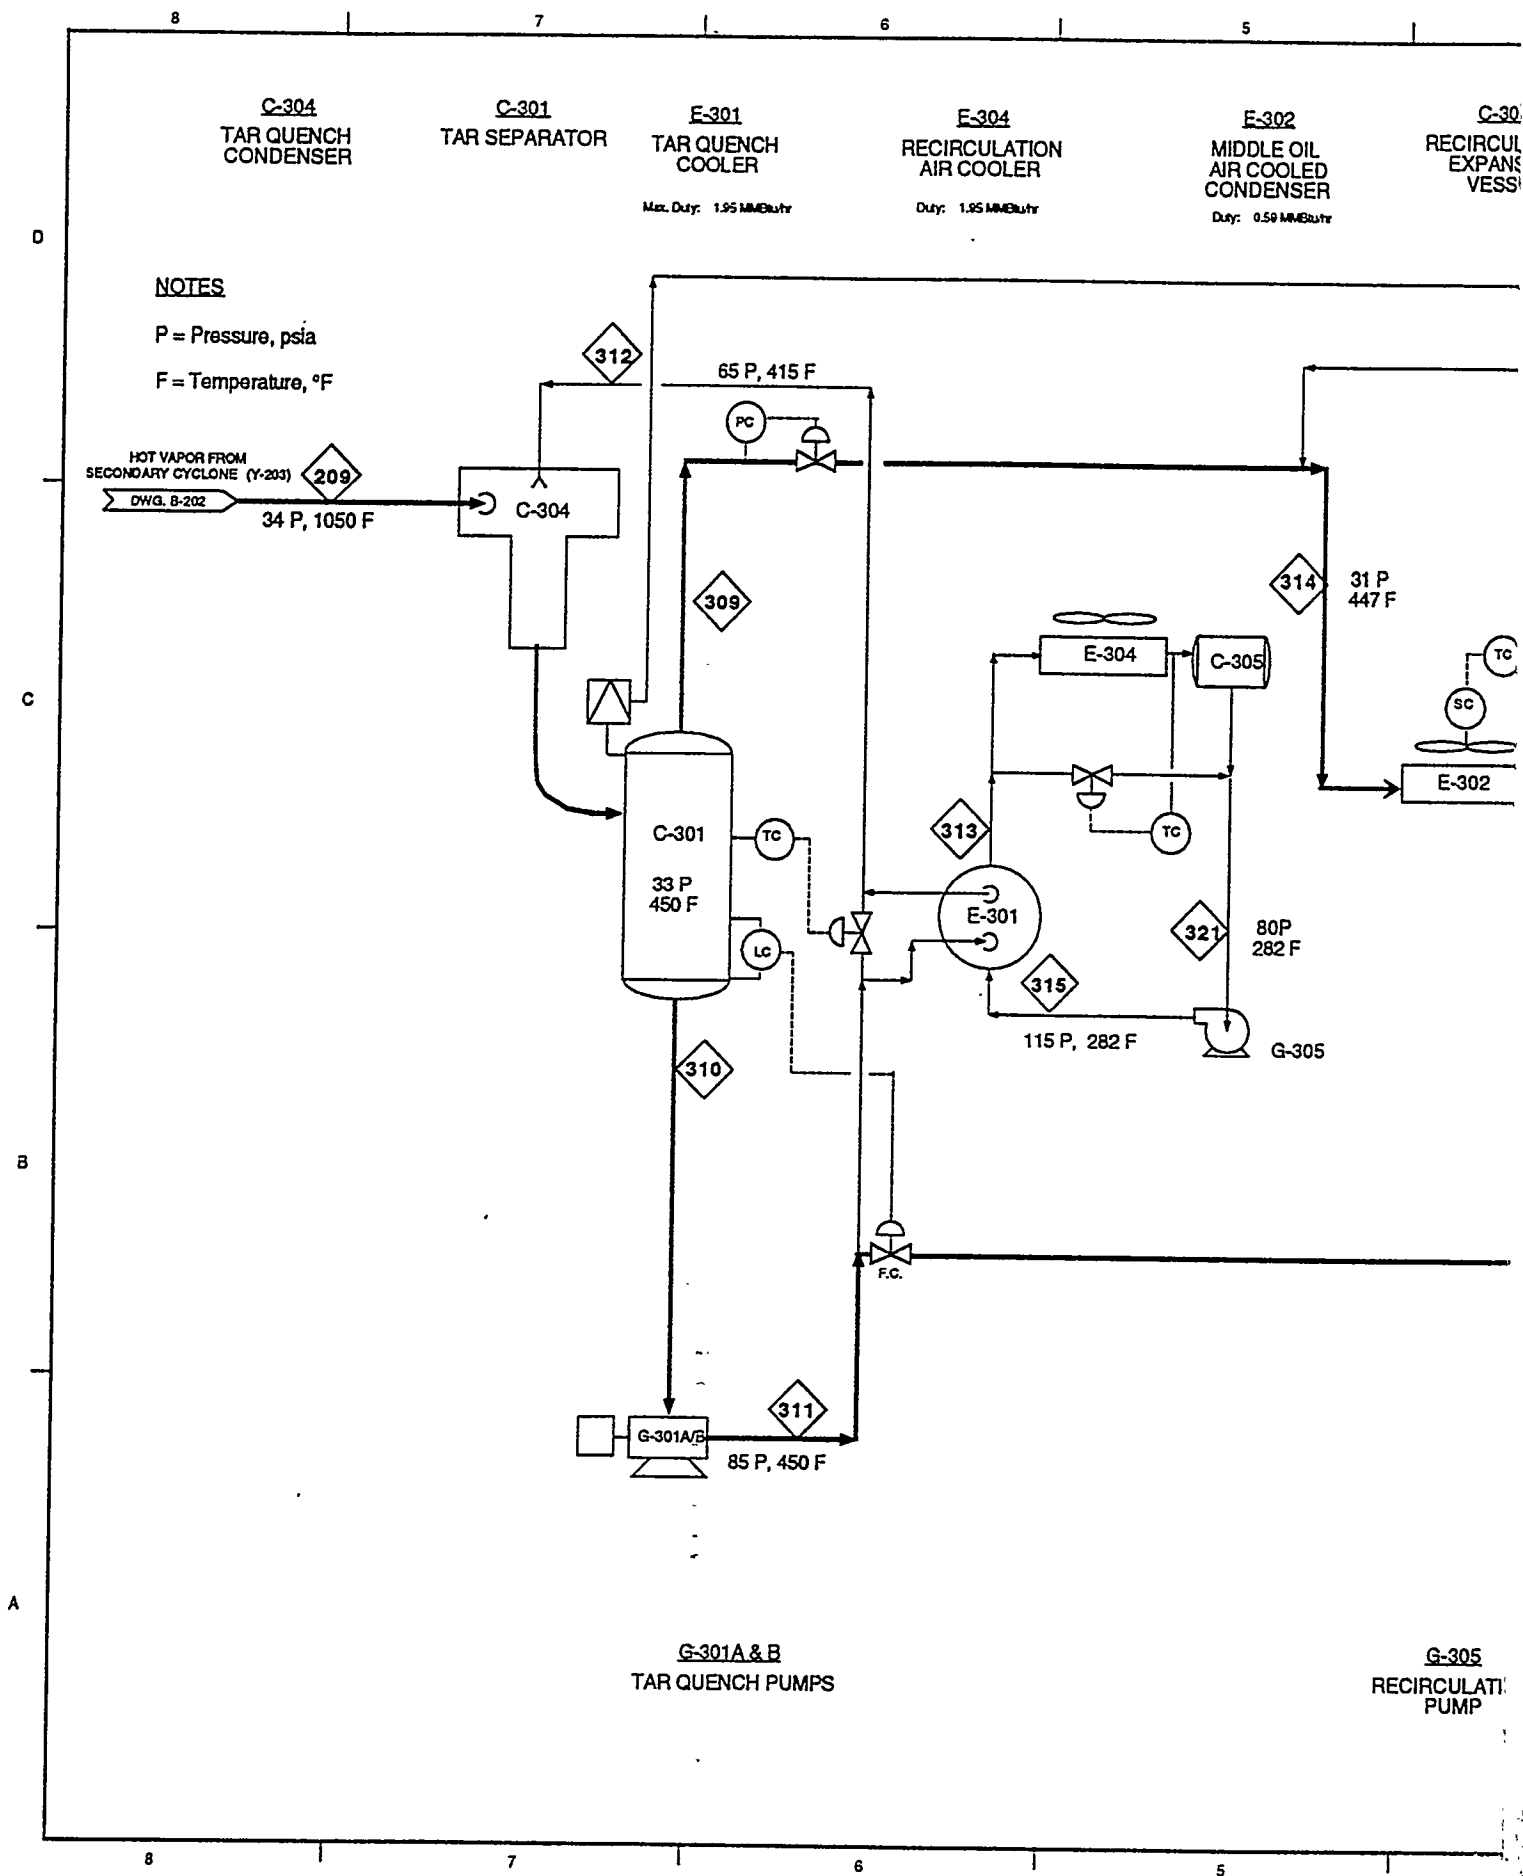

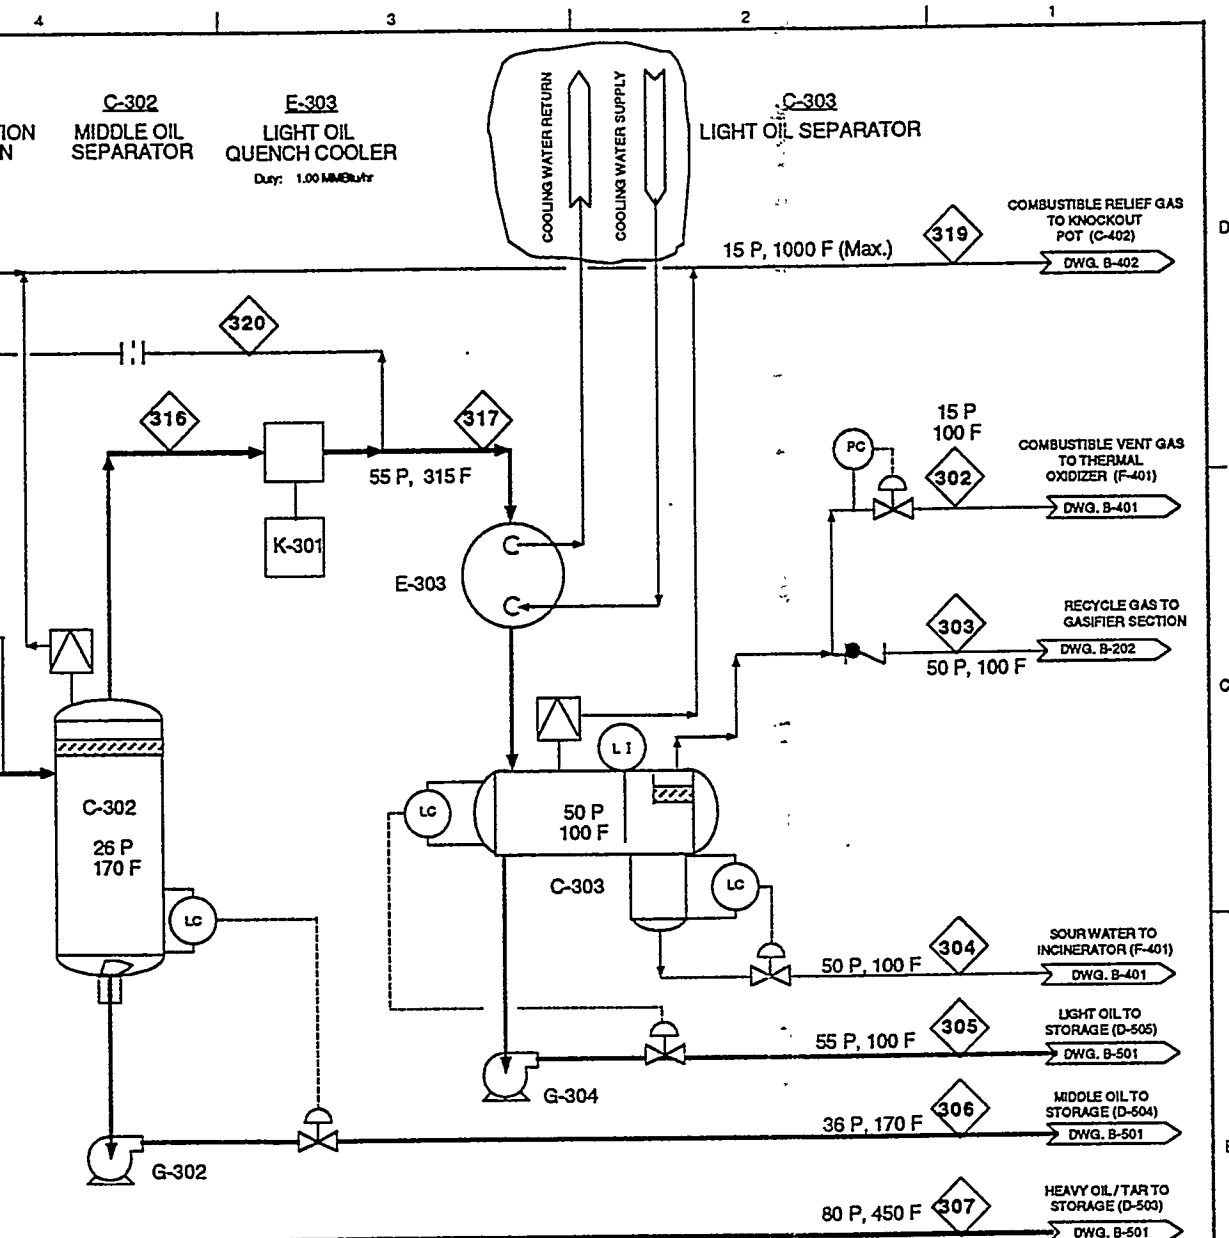

D	5/25/95	TWO PREHEATERS, GAS PREHEAT 800F							
C	1/6/95	y-302 D, Y-301 A/B, G-303, T-301 DELETION							
B	11/28/94	E-304 DUTY & E-302 CONTROL CORRECTN							
A	8/5/94	ISSUED FOR CONTRACT AWARD							
NO.	DATE	REVISIONS							
SCA-E	NONE	DESIGNED			DRAWN			CHIEF	
BECHTEL SAN FRANCISCO									
MILD GASIFICATION PDU									
PROCESS FLOW DIAGRAM LIQUIDS RECOVERY									
		JOB NO.	DRAWING NO.				REV		
		21765	B-301 Sheet 1 of 2				D		

Stream Number		209	302	303	304	305	306	307	309	310	311	312	3
Description		Gas to Liq Recovery	Vent Gas to Incinerator	Recycle Gas to F-202A	Sour Water	Light Oil To Storage	Middle Oil To Storage	Tar to Storage	Gas to M.O Recovery	Tar From Separator	Tar Pump Discharge	Cool Tar Recycle	Glyce From
Nominal Operating Conditions													
Phase		Gas	Gas	Gas	Liquid	Liquid	Liquid	Liquid	Gas	Liquid	Liquid	Liquid	Liquid
Pressure	psia	34	15	50	50	55	36	80	33	33	85	65	1
Temperature	°F	1,050	100	100	100	100	170	450	450	450	450	415	3
Total Flow	lb/hr	5,983	1,314	3,830	320	88	134	285	5,710	66,084	66,084	65,810	64
Gas Flow	SCFH	79,157	18,152	52,870					78,651				
	ACFH	99,381	19,157	16,739					61,312				
Char	lb/hr	34						34		8,200	8,200	8,166	
Component Flow Rates													
Nitrogen	lb/hr	3,589.0	906.2	2,660.3					3,589.0				
Argon	lb/hr	58.3	15.1	43.2					58.3				
Oxygen	lb/hr												
Carbon Monoxide	lb/hr	170.6	44.2	126.5					170.6				
Carbon Dioxide	lb/hr	881.2	227.9	653.2	0.1				881.2				
Water	lb/hr	375.7	15.2	43.6	316.9				375.7				32,3
Hydrogen	lb/hr	28.6	7.4	21.2					28.6				
Methane	lb/hr	141.4	36.6	104.8					141.4				
Ethylene	lb/hr	66.9	17.3	49.6					66.9				
Ethane	lb/hr	28.4	7.4	21.1					28.4				
Propylene	lb/hr	33.4	8.7	24.8					33.4				
Propane	lb/hr	3.3	0.9	2.5					3.3				
Butane	lb/hr												
Light Oil	lb/hr	74.8	11.2	32.2		23.9	7.2	0.2	74.5	58.7	58.7	58.5	
Middle Oil	lb/hr	75.2	0.7	2.0		19.8	50.6	2.2	73.1	509.4	509.4	507.3	
Tar/Hvy Oil	lb/hr	375.9	4.7	13.4		44.5	76.6	248.7	139.2	57,315.9	57,315.9	57,078.2	
Sulfur Dioxide	lb/hr												
Hydrogen Sulfide	lb/hr	42.5	11.0	31.5	0.0				42.5				
Ammonia	lb/hr	0.4			0.4				0.4				
Hydrogen Chloride	lb/hr	3.1	5.27E-04	2.56E-03	3.1				3.1				
Ethylene Glycol	lb/hr												32
Maximum Operating Conditions													
Pressure	psia	34	15	50	50	55	36	80	33	33	85	65	
Temperature	°F	1,100	100	100	100	100	170	450	450	450	450	400 (2)	
Total Flow	lb/hr	6,052	1,693	3,830	370	88	134	285	5,780	66,084	66,084	65,810	6
		Note 6						Note 5		Note 5	Note 5	Note 5	
Viscosity	cp	0.036	0.017	0.017	0.696	0.985	1.242	3.886	0.027	3.889	3.886	3.00 (4)	
Thermal Conductivity	Btu/hrft°F	0.044	0.017	0.017	0.363	0.077	0.071	0.057	0.031	0.057	0.057	0.064	
Density	lb/ft³	0.058	0.069	0.229	62.381	59.562	61.542	62.370	0.093	62.370	62.370	62.370	6
Heat Capacity	Btu/lb°F	0.330	0.267	0.267	1.005	0.426	0.415	0.637	0.306	0.637	0.637	0.637	

Notes


- (1) Deleted.
- (2) Minimum assumed temperature.
- (3) Normally there is no flow in stream 319.
- (4) At 300°F the viscosity of liquid in stream 312 is 52 cp.
- (5) Properties are of liquid phase only. Particle density of solids is 75 lb/ft³. Heat capacity of solids is 0.28 Btu/lb°F.
- (6) Properties are of gas phase only. Particle density of solids is 75 lb/ft³, and heat capacity of solids is 0.28 Btu/lb°F.

	314	315	316	317	318	319	320	321
Water	Combined Gas to	Glycol/Water	Gas to Recycle	Gas to L.O.	Start-Up	Relief Gas To	Compressor	Glycol/Water
301	M.O. Separator	From G-305	Compressor	Recovery	Nitrogen	Incinerator	Recycle	to E-301
	Gas	Liquid	Gas	Gas	Gas	Gas	Gas	Liquid
	31	115	26	55	70	15	55	80
	447	282	170	315	60	1,050	315	282
	5,810	64,600	5,675	5,575		6,174	100	64,600
						Note 3		
	80,055		79,680	78,276		81,687	1,404	
	66,214		54,580	31,181		232,463	559	
	3,653.3		3,653.3	3,589.0		3,724.8	64.4	
	59.4		59.4	58.3		60.5	1.1	
	173.7		173.7	170.6		177.1	3.1	
	897.1		897.1	881.2		914.6	15.8	
	382.5	32,300.0	382.5	375.7		390.0	6.7	32,300.0
	29.1		29.1	28.6		29.7	0.5	
	144.0		144.0	141.4		146.8	2.5	
	68.1		68.1	66.9		69.4	1.2	
	29.0		29.0	28.4		29.5	0.5	
	34.0		34.0	33.4		34.7	0.6	
	3.4		3.4	3.3		3.5	0.1	
	75.7		68.5	67.3		77.6	1.2	
	73.5		22.9	22.5		78.1	0.4	
	140.3		63.7	62.6		390.2	1.1	
	43.2		43.2	42.5		44.1	0.8	
	0.4		0.4	0.4		0.4	0.0	
	3.2		3.1	3.1		3.2	0.1	
		32,300.0						32,300.0
	31	115	26	55	70	15	55	80
	447	282	170	315	60	1,050	315	282
	5,880	64,600	5,746	5,646	165	6,174	100	64,600
	0.023	0.263	0.018	0.022	0.017	0.036	0.022	0.305
	0.035	0.251	0.019	0.023	0.014	0.044	0.023	0.251
	0.088	65.787	0.104	0.179	0.352	0.027	0.179	65.787
	0.367	1.016	0.282	0.289	0.249	0.330	0.289	0.990

LIQUIDS RECOVERY

B-301 Sheet 2 of 2

Rev D: Two Preheaters and
Recycle Gas Preheated to 600°F
Dated 5/25/95

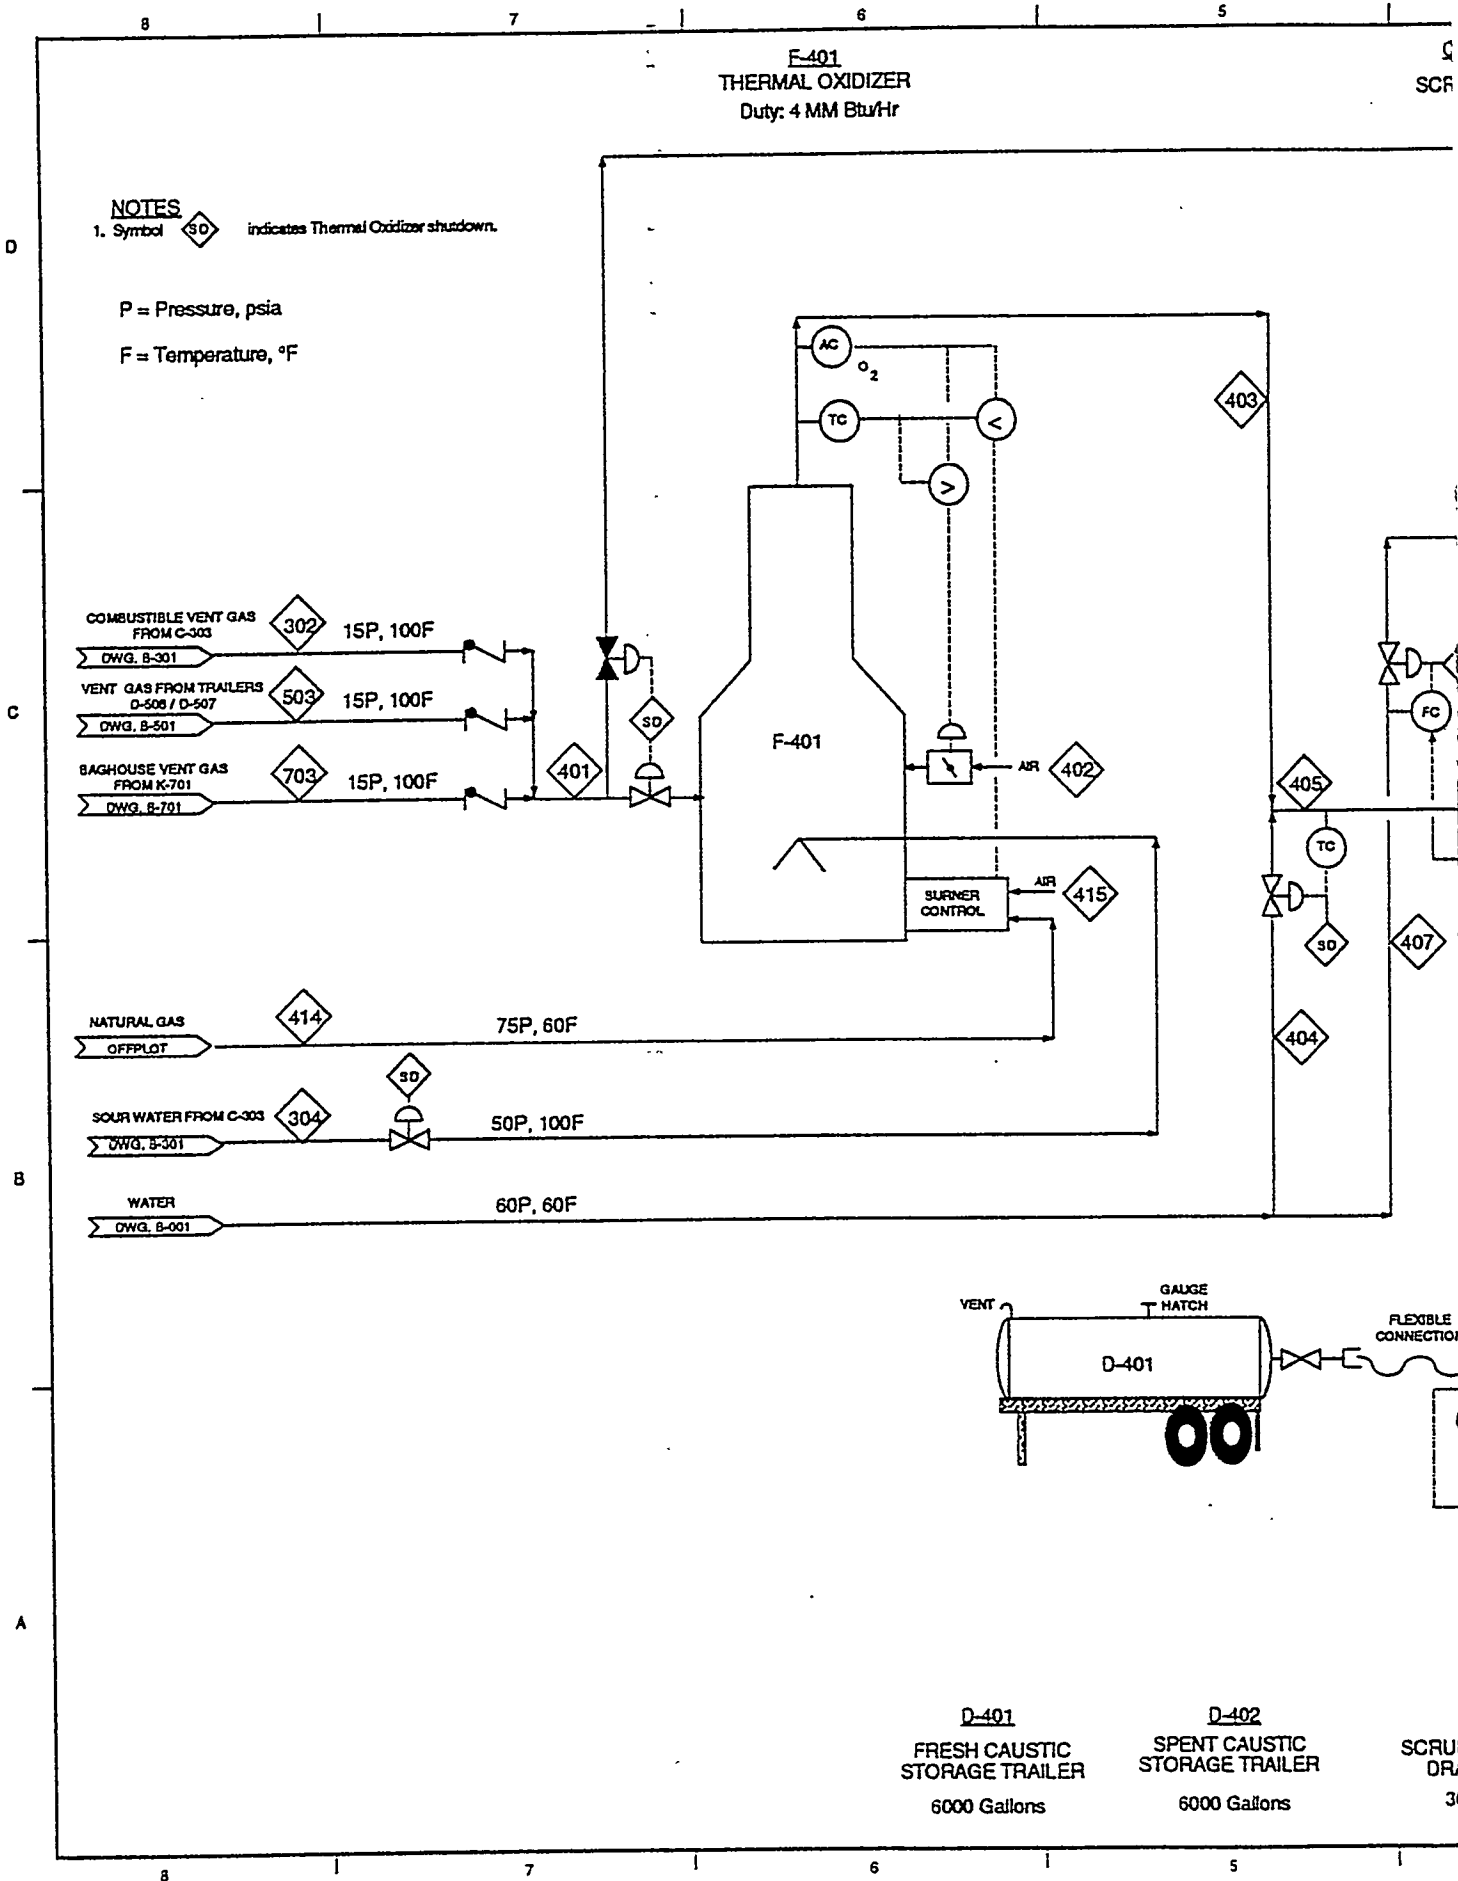

NOTES

1. Symbol indicates Thermal Oxidizer shutdown.


P = Pressure, psia

F = Temperature, °F

D-401
FRESH CAUSTIC
STORAGE TRAILER
6000 Gallons

D-402
SPENT CAUSTIC
STORAGE TRAILER
6000 Gallons

SCRUB
DR
3Q

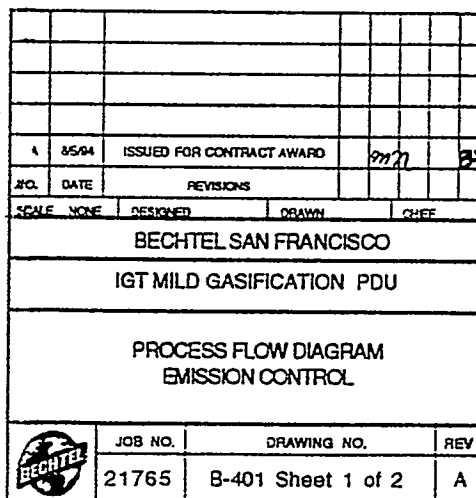

21
R INDUCED
BLOWER
SCFM


G-401
SODIUM SULFITE
SOLUTION PUMP
30 GPM


G-402
CAUSTIC FEED
METERING PUMP
0 - 1 GPM

Stream Number		256	302	304	319	401	402	403	404	405
Description		Hot Oil Relief	Excess Recycle Gas	Sour Water	Relief Gas To Incinerator	Combined Vent Gas	Dilution Air to Incin	Incinerator Effluent	Quench Water	Quenched Incin Effl
Nominal Operating Conditions										
Phase		Gas	Gas	Liquid	Gas	Gas	Gas	Gas	Liquid	Gas
Pressure	psia	15	15	50	15	15	15	14	60	14
Temperature	°F	600	100	100	1,050	100	60	1,800	60	200
Total flow	lb/h	0	834	257	6,174	959	3,192	4,841	2,037	6,878
Gas Flow	SCFH ACFH		12,084 12,754		85,096 242,163	13,788 14,551	41,993 41,153	66,142 301,838		109,049 145,328
Component Flow Rates										
Nitrogen	lb/hr		524.2	0.0	3,445.7	649.2	2,395.2	3,354.3	0.0	3,354.3
Argon	lb/hr		8.6	0.0	54.1	8.6	40.9	54.7	0.0	54.7
Oxygen	lb/hr		0.0	0.0		0.0	733.9	355.1	0.0	355.1
Carbon Monoxide	lb/hr		44.1	0.0	278.2	44.1	0.0	0.0	0.0	0.0
Carbon Dioxide	lb/hr		145.8	0.1	919.1	145.8	1.6	511.6	0.0	511.6
Water	lb/hr		10.2	253.5	336.9	10.2	20.8	541.2	2,036.8	2,578.0
Hydrogen	lb/hr		7.4	0.0	46.6	7.4	0.0	0.0	0.0	0.0
Methane	lb/hr		36.6	0.0	230.6	37.0	0.0	0.0	0.0	0.0
Ethylene	lb/hr		17.3	0.0	109.0	17.3	0.0	0.0	0.0	0.0
Ethane	lb/hr		7.4	0.0	46.4	7.4	0.0	0.0	0.0	0.0
Propylene	lb/hr		8.7	0.0	54.5	8.7	0.0	0.0	0.0	0.0
Propane	lb/hr		0.9	0.0	5.4	0.9	0.0	0.0	0.0	0.0
Butane	lb/hr		0.0	0.0		0.0	0.0	0.0	0.0	0.0
Light Oil	lb/hr		8.0	0.0	87.8	8.0	0.0	0.0	0.0	0.0
Middle Oil	lb/hr		0.5	0.0	81.1	0.5	0.0	0.0	0.0	0.0
Tar/Hvy Oil	lb/hr		3.0	0.0	405.5	3.0	0.0	0.0	0.0	0.0
Sulfur Dioxide	lb/hr		0.0	0.0		0.0	0.0	21.2	0.0	21.2
Hydrogen Sulfide	lb/hr		11.0	0.0	69.2	11.0	0.0	0.0	0.0	0.0
Ammonia	lb/hr		0.0	0.4	0.4	0.0	0.0	0.0	0.0	0.0
Hydrogen Chloride	lb/hr		0.0	3.1	3.3	0.0	0.0	3.1	0.0	3.1
Sodium Hydroxide	lb/hr		0.0	0.0		0.0	0.0	0.0	0.0	0.0
Sodium Sulfite	lb/hr		0.0	0.0		0.0	0.0	0.0	0.0	0.0
Sodium Chloride	lb/hr		0.0	0.0		0.0	0.0	0.0	0.0	0.0
Max. Operating Conditions										
Max. Hourly Flow	lb/hr	88 (3)	939	271	6,174	1,064	3,323	5,344	2,244	7,587
Max. Instantaneous Flow	lb/hr	88 (3)			6,174					
Particulates	lb/MM SCF									

Notes:

- (1) Vent gas from storage trailers expressed as light oil equivalent based on estimated heating value.
- (2) Natural gas requirement will be dependent on the heating value of feeds to the thermal oxidizer. Maximum rate corresponds to estimated heat duty being supplied solely by natural gas.
- (3) Hot oil relief expressed as light oil equivalent based on estimated heating value. Normally there is no flow in stream 256.
- (4) Normally there is no flow in stream 319.

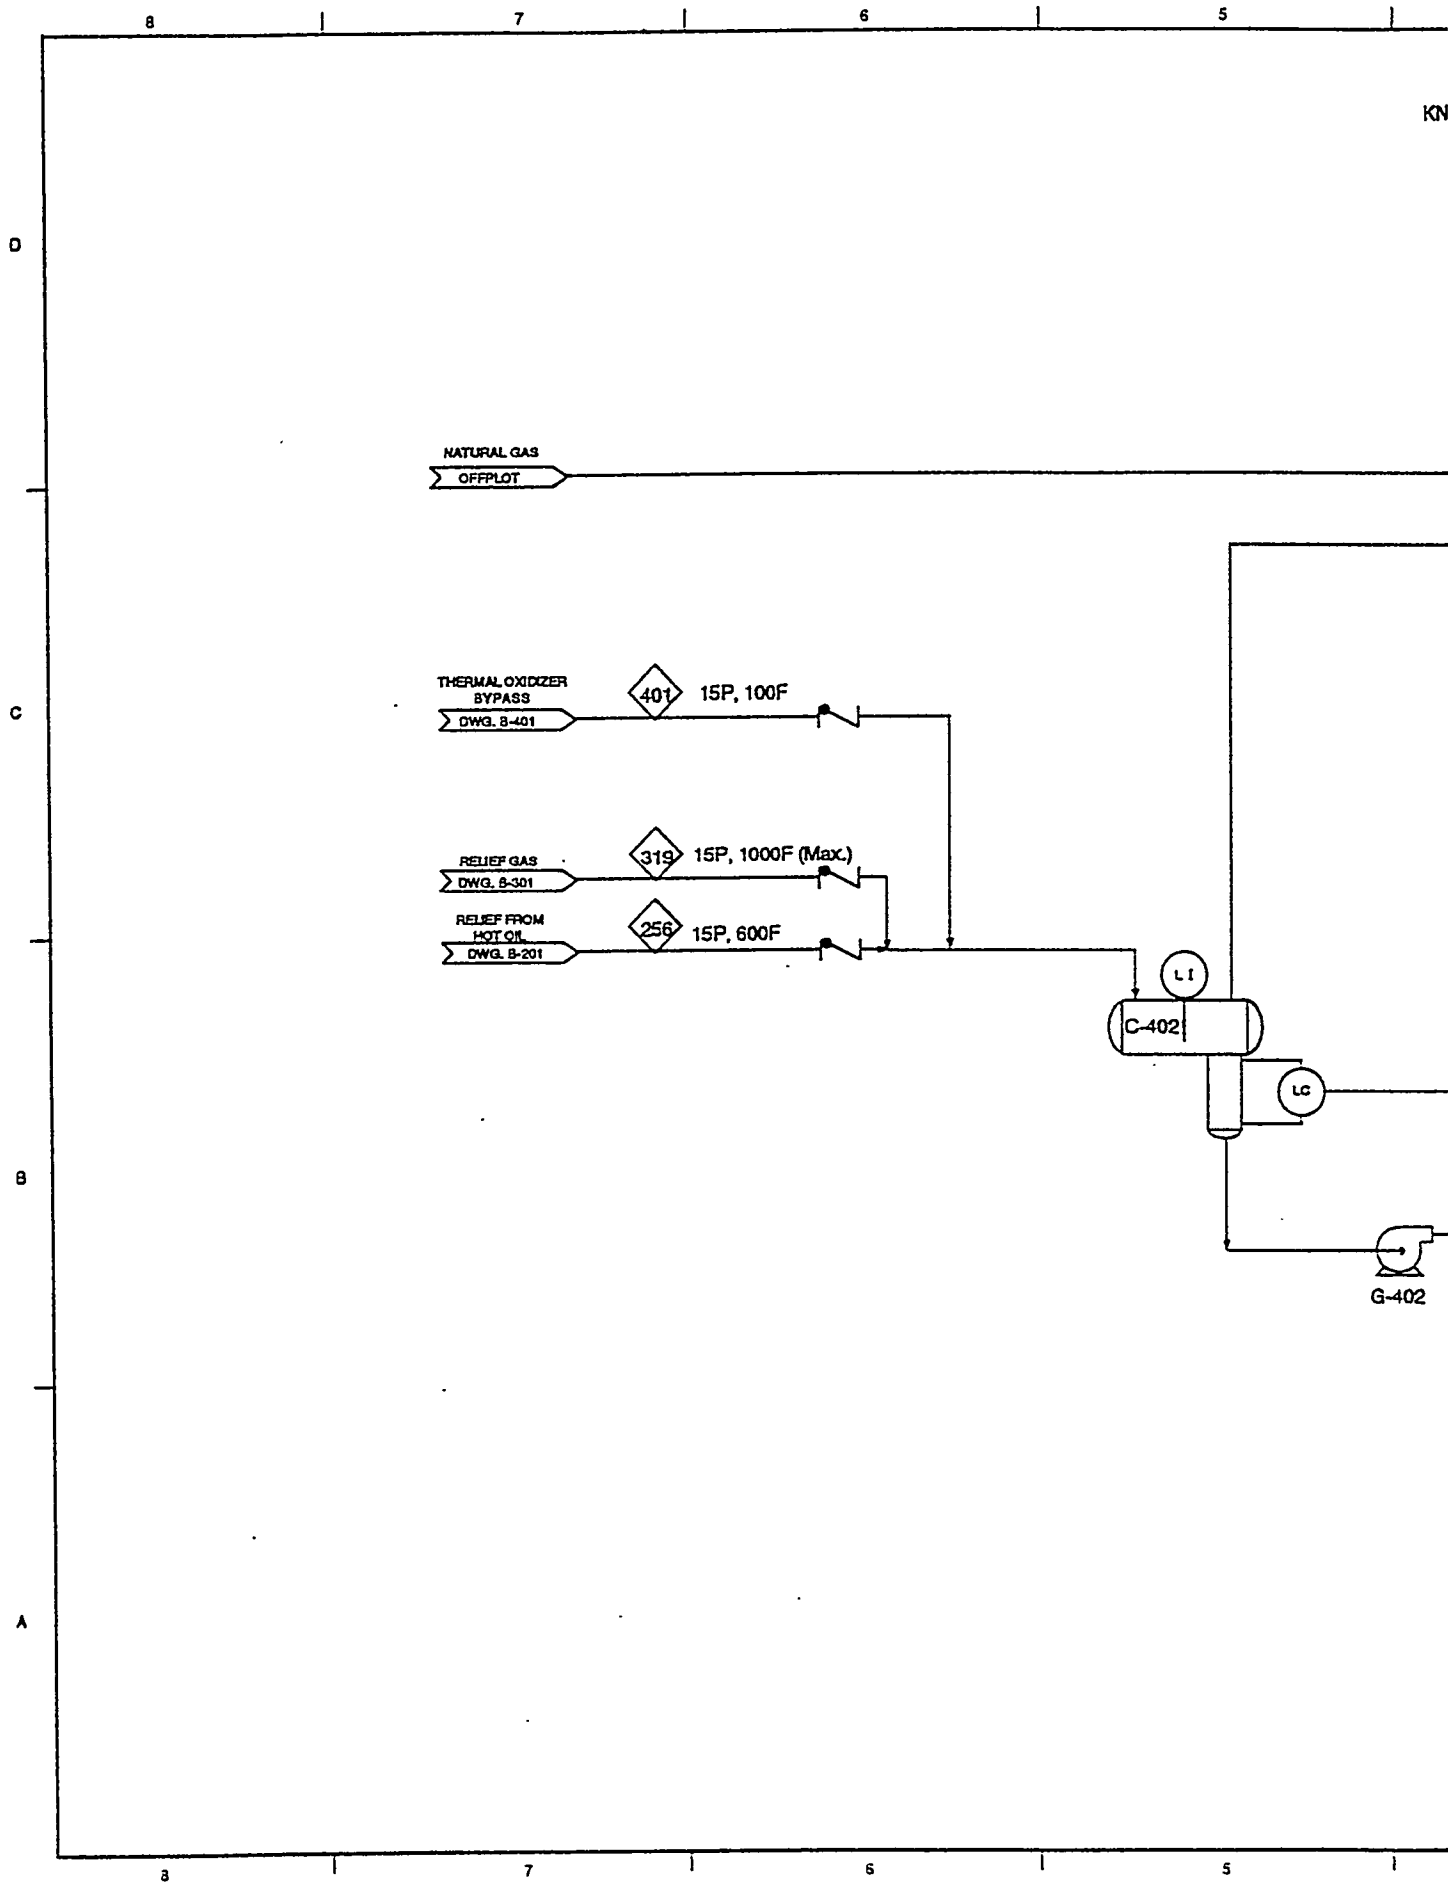

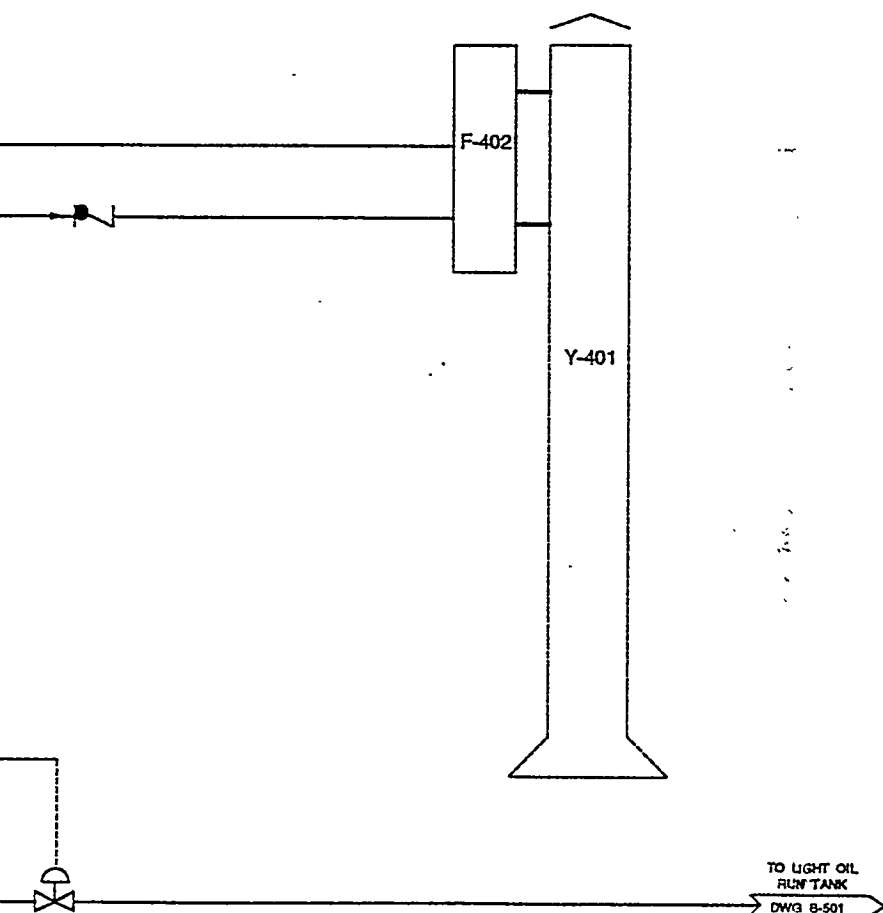


A	8504	ISSUED FOR CONTRACT AWARD					MN		
NO.	DATE	REVISIONS							
SCALE NONE		DESIGNED		DRAWN		CHECK			
BECHTEL SAN FRANCISCO									
IGT MILD GASIFICATION PDU									
PROCESS FLOW DIAGRAM EMISSION CONTROL									
		JOB NO.	DRAWING NO.				REV		
		21765	B-402 Sheet 1 of 1				A		

NOTES

P = Pressure, psia

F = Temperature, °F

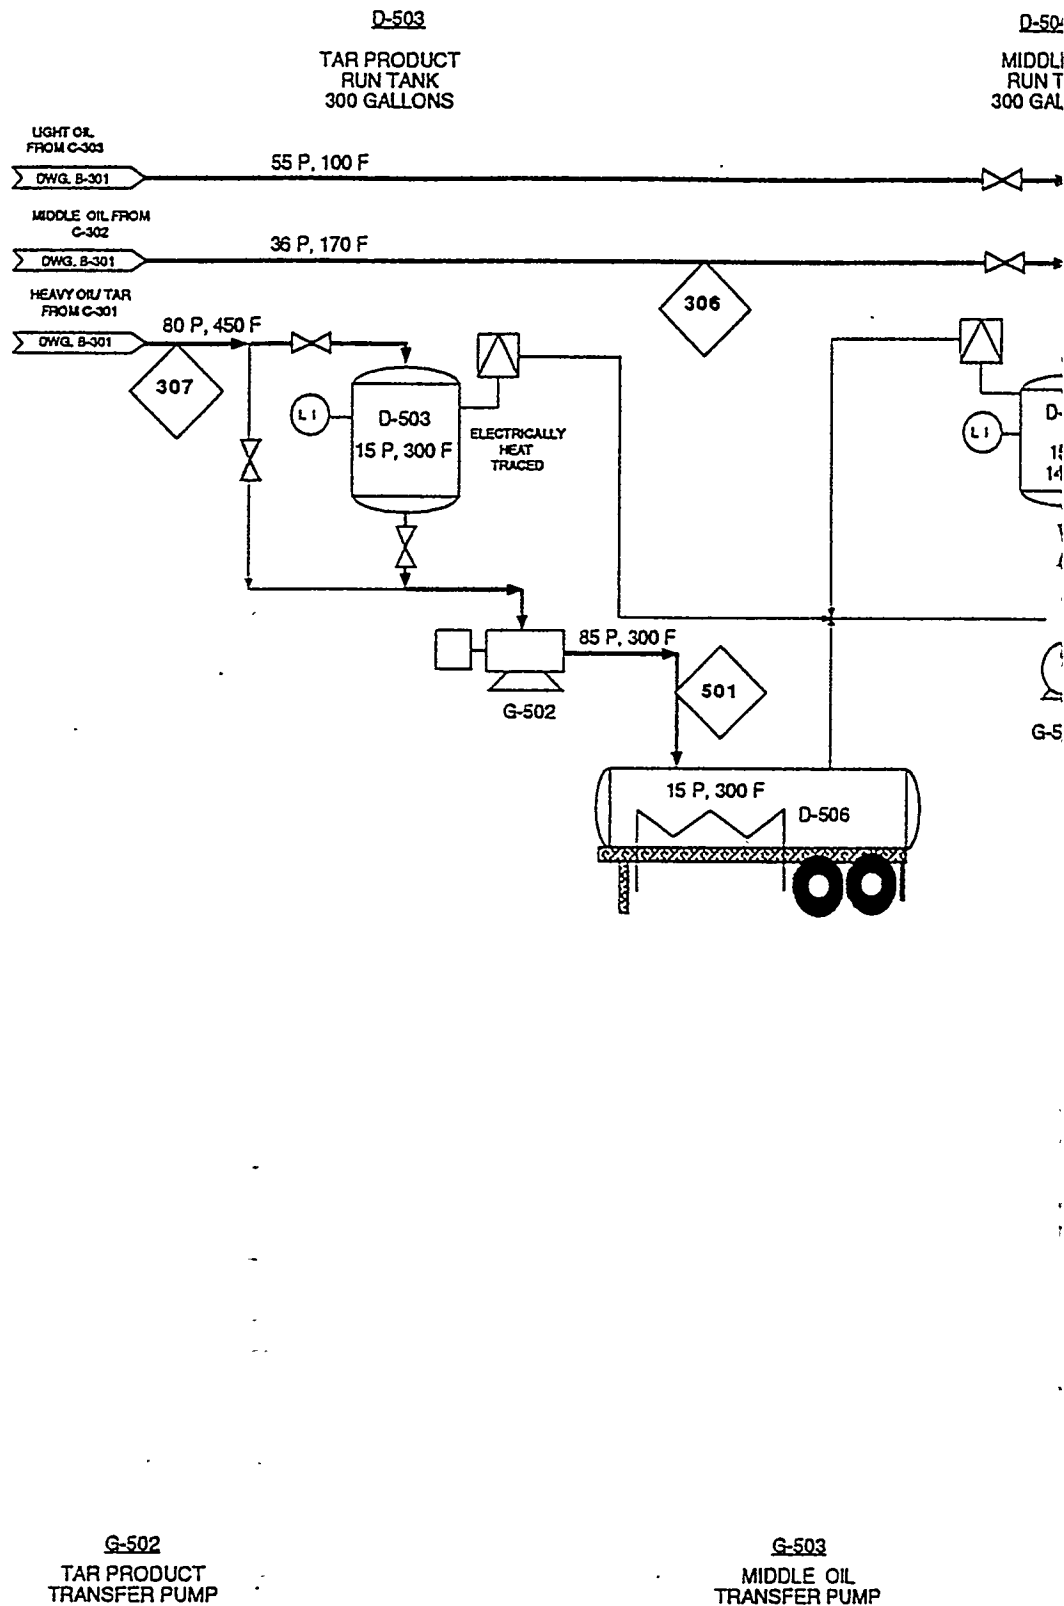

Stream Number		305	306	307	501	502
Description		Light Oil To Storage	Middle Oil To Storage	Tar To Storage	Tar To Disposal	Middle & Light Oil Disposal
Nominal Operating Conditions						
Phase		Liquid	Liquid	Liquid	Liquid	Liquid
Pressure	psia	55	36	80	85	41
Temperature	°F	100	170	450	300	140
Total Flow	lb/hr	88	134	285	10927	9,930
Char	lb/h			34	1,356	
Component Flow Rates						
Light Oil	lb/hr	24	7	0	8	1,740
Middle Oil	lb/hr	20	51	2	84	2,941
Tar/Hvy Oil	lb/hr	45	77	249	9,479	5,249
C8+aromatics	lb/hr					
Maximum Operating Conditions						
Pressure	psia	55	36	80	125	41
Temperature	°F	100	170	450	288	140
Total Flow	lb/hr	88	134	285	10,927	9,930
Viscosity	cp	0.985	1.242	3.886	51.00	1.140
Thermal conductivity	Btu/hr-ft-°F	0.077	0.071	0.057	0.057	0.073
Density	lb/ft ³	59.56	61.54	62.37	62.37	60.75
Heat capacity	Btu/lb-°F	0.426	0.415	0.637	0.637	0.419

Notes

(1) Properties are of liquid phase only.
Particle density of solids is 75 lb/ft³, and
Solids heat capacity is 0.28 Btu/lb°F


LIQUIDS STORAGE AND


B-501 S

Rev. C: Two Pr
Recycle Gas Preh
Dat

503
ent Gas To Incinerator
Gas 15 170 10
14.7 170 10 0.013 0.020 0.170 0.483

HANDLING
Sheet 2 of 2
Heaters and
ated to 600°F
d 5/25/95

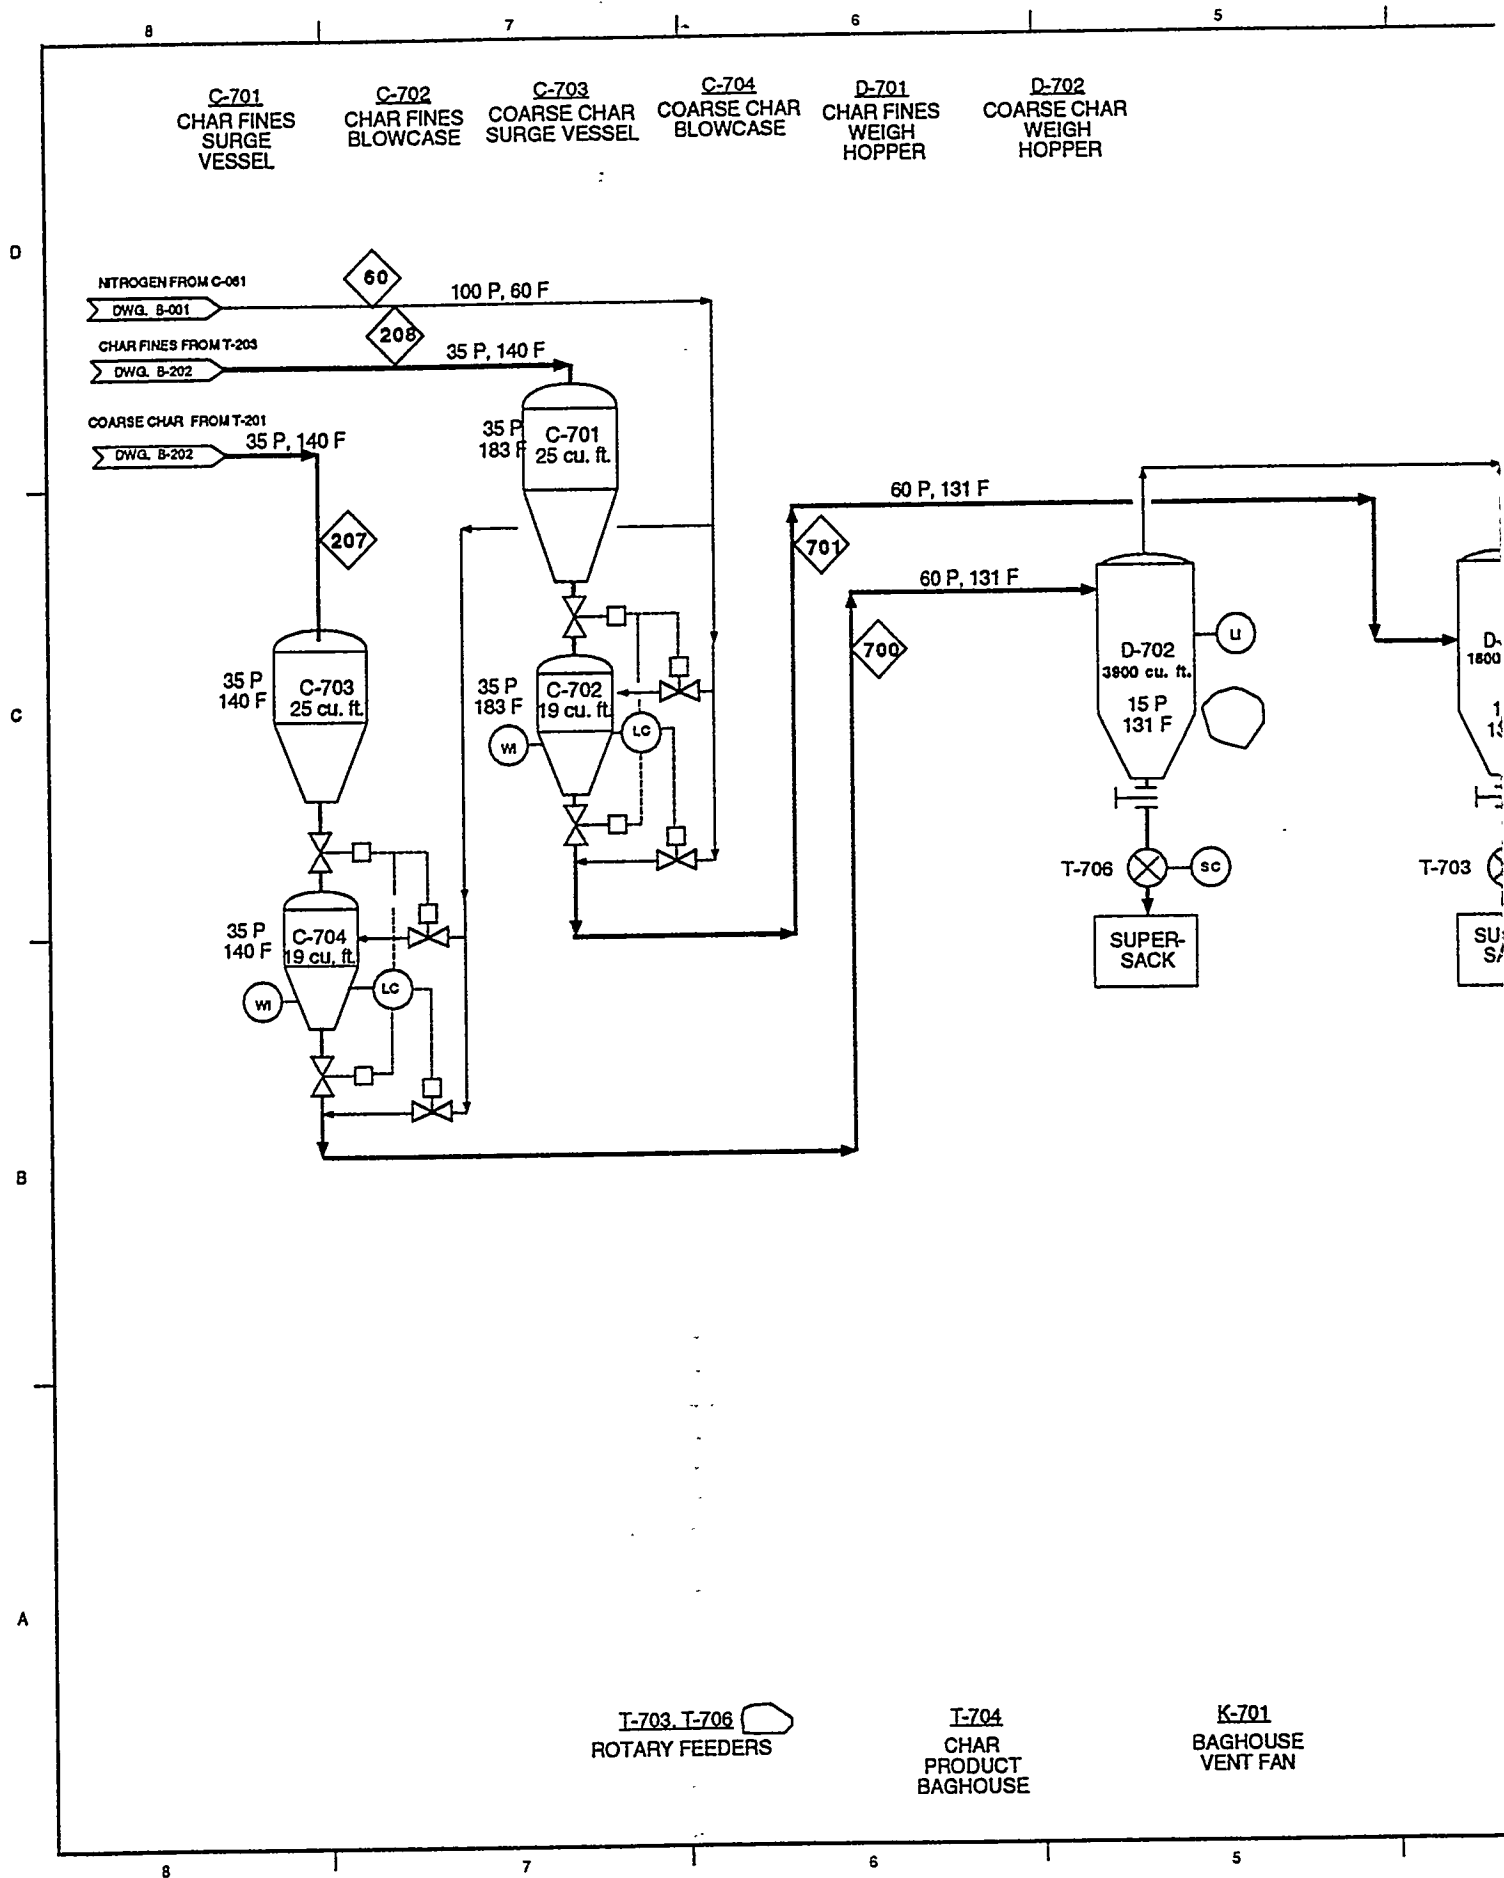

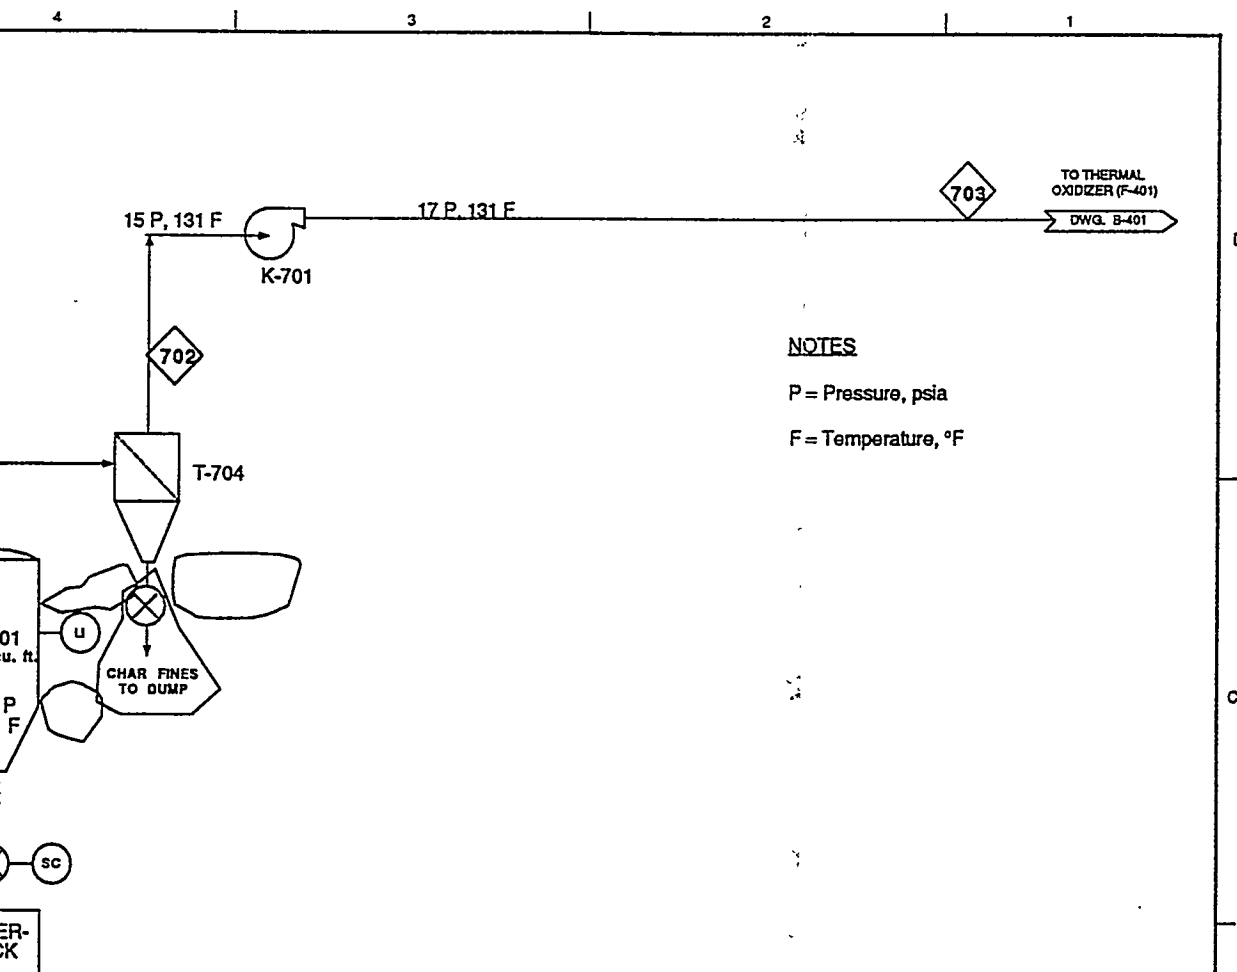

C	5/25/95	TWO PREHEATERS. GAS PREHEAT 600F																					
B	1/30/95	CYCLONES DESIGN CHANGES																					
A	6/5/94	ISSUED FOR CONTRACT AWARD																					
NO.	DATE	REVISIONS																					
SCALE		NONE		DESIGNED				DRAWN				CHECK											
BECHTEL SAN FRANCISCO																							
MILD GASIFICATION PDU																							
PROCESS FLOW DIAGRAM CHAR STORAGE AND HANDLING																							
* 																							
JOB NO.				DRAWING NO.								REV											
21765				B-701 Sheet 1 of 2								C											

Stream Number	700	701	702	703	60	207
Stream Description	Fluidized Coarse Char from C-704 to D-702	Fluidized Char Fines from C-702 to D-701	Vent Gas from T-704 to K-701	Vent Gas from K-701 to F-401	Nitrogen from C-061 to C-701,2,3,&4	Coarse Cl from T-2 to C-70
Nominal Operating Conditions						
Total Flowrate (Avg.)	1153 lb/hr	209 lb/hr	125 lb/hr	125 lb/hr	125 lb/hr	1040 lb/hr
Solids Flowrate (Avg.)	1040 lb/hr	206 lb/hr				1040 lb/hr
Gas Flowrate (Avg.)	26 SCFM	1 SCFM	28 SCFM	28 SCFM	28 SCFM	
Temperature	132 °F	139 °F	132 °F	131 °F	60 °F	140 °F
Pressure	45 psig	45 psig	5 "H2O g	53 "H2O g	85 psig	20 "H2O g
Density , lb/cu. ft.	22.59 (1)	24.68 (1)	0.07		0.50	25 lb/cu. ft.
Maximum Operating Conditions						
Total Flowrate (Avg.)	1442 lb/hr	314 lb/hr	155 lb/hr	155 lb/hr	164 lb/hr	1300 lb/hr
Solids Flowrate (Avg.)	1300 lb/hr	310 lb/hr				1300 lb/hr
Gas Flowrate (Avg.)	32 SCFM	1 SCFM	35 SCFM	35 SCFM	37 SCFM	
Temperature	132 °F	139 °F	131 °F	131 °F	60 °F	140 °F
Pressure	85 psig	85 psig	6 "H2O g	53 "H2O g	85 psig	40 "H2O g
Minimum Operating Conditions						
Total Flowrate (Avg.)	481 lb/hr	105 lb/hr	1 lb/hr	1 lb/hr	55 lb/hr	433 lb/hr
Solids Flowrate (Avg.)	433 lb/hr	103 lb/hr				433 lb/hr
Gas Flowrate (Avg.)	11 SCFM	0.3 SCFM	0.3 SCFM	0.3 SCFM	12 SCFM	
Temperature					20 °F	100 °F
Pressure	6 "H2O g	6 "H2O g	0 "H2O g	0 "H2O g	85 psig	10 "H2O g

Notes:

- (1) Mix Mean Density
- (2) Coarse coal and coal fines combined limit
- (3) Sporadic rate averaging 15 min/hr.

CHAR STORAGE

B-70

Rev. C: Tw
Recycle Gas I

	208
Char 01 3	Char Fines from T-203 to C-701
lb/hr lb/hr	206 lb/hr 206 lb/hr
°F sig 00	140 °F 20 psig 25.00
lb/hr lb/hr	310 lb/hr 310 lb/hr
°F sig	140 °F 40 psig
lb/hr lb/hr	103 lb/hr 103 lb/hr
°F sig	100 °F 10 psig

AND HANDLING

Sheet 2 of 2

Preheaters and

reheated to 600°F

Dated 5/25/95

24-TPD PDU DETAILED DESCRIPTION

The following sections present the detailed PDU system design in terms of the Piping & Instrumentation Diagrams (P&ID), Figure 18 to Figure 28. The P&ID's were developed in the system design stage which included and PDU process hazards and operability review. The HazOp review is included in Appendix A. The changes suggested by the HazOp review were being incorporated into the master system P&ID's. The vendor P&ID's for the thermal oxidizer and scrubber sections of the PDU system are incomplete and are not included in the master list because of the termination of the program.

The P&ID's are presented in the following Figure 18 to Figure 28.

TYPICAL LETTER COMBINATIONS

FIRST LETTERS	INITIATING OR MEASURED VARIABLE	CONTROLLERS				SELF-ATUATED CONTROL VALVES				READOUT DEVICES				SWITCHES/ALARM DEVICES				TRANSMITTERS				SOLENOIDS RELAYS, COMPUTING DEVICE				PRIMARY ELEMENT				TE PC
		RECORD	INDICATE	BLIND						RECORDING	INDICATING			HI	LOW	COMB		RECORDING	INDICATING	BLIND										
A	ANALYSIS	ARC	AIC	AC						AR	AI			ASH	ASL	ASHL		ART	AIT	AT		AY	AE			AP				
B	BURNER/COMBUST.	BRC	BIC	BC						BR	BI			BSH	BSL	BSHL		BRT	BIT	BT		BY	BE							
C	USER'S CHOICE																													
D	USER'S CHOICE																													
E	VOLTAGE	ERC	EIC	EC						ER	EI			ESH	ESL	ESHL		ERT	EIT	ET		EY	EE							
F	FLOW RATE	FRC	FIC	FC		FCV	FICV			FR	FI			FSH	FSL	FSHL		FRT	FIT	FT		FY	FE							FP
FQ	FLOW QUANTITY	FORC	FOIC							FQR	FOI			FQSH	FQSL				FQIT	FQOT		FQY	FQE							
FF	FLOW RATIO	FFRC	FFIC	FFC						FFR	FFI			FFSH	FFSL															
G	USER'S CHOICE																													
H	HAND		HIC	HC												HS														
I	CURRENT	IRC	IIC							IR	II			ISH	ISL	ISHL		IRT	IIT	IT		IY	IE							
J	POWER	JRC	JIC							JR	JI			JSH	JSL	JSHL		JRT	JIT	JT		JY	JE							
K	TIME	KRC	KIC	KC	KCV					KR	KI			KSH	KSL	KSHL		KRT	KIT	KT		KY	KE							
L	LEVEL	LRC	LIC	LC	LCV					LR	LI			LSH	LSL	LSHL		LRT	LIT	LT		LY	LE							
M	STARTER/CONTACTOR			MC																		MY								
N	USER'S CHOICE																													
O	USER'S CHOICE																													
P	PRESSURE/VAC.	PRC	PIC	PC	PCV					PR	PI			PSH	PSL	PSHL		PRT	PIT	PT		PY	PE							PP
PD	PRESSURE DIFFER.	PDRC	PDIC	PDC	PDCV					PDR	PDI			PDSH	PDSL			PDRT	PDIT	PDT		PDY	PE							PP
Q	QUANTITY	QRC	QIC							QR	QI			QSH	QSL	QSHL		QRT	QIT	QT		QY	QE							
R	RADIATION	RRC	RIC	RC						RR	RI			RSH	RSL	RSHL		RRT	RIT	RT		RY	RE							
S	SPEED/FREQ.	SRC	SIC	SC	SCV					SR	SI			SSH	SSL	SSHL		SRT	SIT	ST		SY	SE							
T	TEMPERATURE	TRC	TIC	TC	TCV					TR	TI			TSH	TSL	TSHL		TRT	TIT	TT		TY	TE							TP
TD	TEMP. DIFFER.	TDRC	TDIC	TDC	TDCV					TDR	TDI			TDSH	TDSL			TDRT	TDIT	TDT		TDY	TE							TP
U	MULTIVARIABLE									UR	UI											UY								
V	VIBRA/MACHINERY									VR	VI			VSH	VSL	VSHL		VRT	VIT	VT		VY	VE							
W	WEIGHT/FORCE	WRC	WIC	WC	WCV					WR	WI			WSH	WSL	WSHL		WRT	WIT	WT		WY	WE							
WD	WT./FORCE DIFF.	WDRC	WDIC	WDC	WDCV					WDR	WDI			WDSH	WDSL			WDRT	WDIT	WDT		WDY	WE							
X	UNCLASSIFIED																													
Y	EVENT/STATE		YIC	YC						YR	YI			YSH	YSL					YT		YY	YE							
Z	POSITION/DIM.	ZRC	ZIC	ZC	ZCV					ZR	ZI			ZSH	ZSL	ZSHL		ZRT	ZIT	ZT		ZY	ZE							
ZD	GAUGING/DEVIAT.	ZDRC	ZDIC	ZDC	ZDCV					ZDR	ZDI			ZDSH	ZDSL			ZDRT	ZDIT	ZDT		ZDY	ZDE							

FUNCTION DESIGNATIONS FOR RELAYS

SUMMARY OF SPECIAL ABBR


SYMBOL	FUNCTION	SYMBOL	FUNCTION	ABBREVIATION	MEANING	ABBREVIATION
1. 1-0 OR ON-OFF	AUTOMATICALLY CONNECT, DISCONNECT OR TRANSFER ONE OR MORE CIRCUITS PROVIDED THAT THIS IS NOT THE FIRST SUCH DEVICE IN A LOOP	13. ☒	HIGH SELECT. SELECT HIGHEST MEASURED VARIABLE	A	ANALOG SIGNAL	MAX
2. $\pm$ OR ADD	ADD OR TOTALIZE (ADD AND SUBTRACT)	14. ☒	LOW SELECT. SELECT LOWEST MEASURED VARIABLE	ADAPT	ADAPTIVE CONTROL MODE	MIN
3. ? OR DIFF	SUBTRACT OR DIFFERENTIAL	15. REV	REVERSE	AS	AIR SUPPLY	NS
4. ? } + - =	BIAS	16. A. E/P OR P/I (TYP)	CONVERT FOR INPUT/OUTPUT SEQ OF THE FOLLOWING DESIGNATION SIGNAL	AVG	AVERAGE	O
5. AVG	AVERAGE		E VOLTAGE	C	PATCHBOARD OR MATRIX BOARD CONN	OPT
6. % OR 1:3 OR 1:2 (TYP)	GAIN OR ATTENUATE (INPUT:OUTPUT)		H HYDRAULIC	D	DERIVATIVE CONTROL MODE	P
7. ☒	MULTIPLY		I CURRENT	DIFF	DIGITAL SIGNAL	R
8. +	DIVIDE		O ELECTRO-MAGNETIC OR SONIC	DIR	SUBTRACT	
9. ☒	EXTRACT SQUARE ROOT		P PNEUMATIC	E	DIRECT ACTING	
10. x^n OR $\frac{1}{x^n}$	RAISE TO POWER		R RESISTANCE	ES	VOLTAGE SIGNAL	
11. f(x)	CHARACTERIZE	8. A/D OR D/A	FOR INPUT/OUTPUT SEQ OF THE FOLLOWING	(F)	ELECTRIC SUPPLY	
12. 1:1	BOOST		A ANALOG	FURNISHED		REV
			D DIGITAL	FC	FAIL CLOSED	RTD
				FI	FAIL INDETERMINATE	
				FL	FAIL LOCKED	S
				FO	FAIL OPEN	SP
				GS	GAS SUPPLY	SQ RT
				H	HYDRAULIC SIGNAL	SS
				HS	HYDRAULIC SUPPLY	T
				I	CURRENT (ELECTRICAL)	WS
				M	SIGNAL INTERLOCK	X
					MOTOR ACTUATOR	
		17. /	INTEGRATE (TIME INTEGRAL)			
		18. D OR d/dt	DERIVATIVE OR RATE			
		19. 1/D	INVERSE DERIVATIVE			

REFERENCE DRAWING	REFERENCE DRAWING	REFERENCE DRAWING	REL	DATE	BY	CHECK	DESCRIPTION OF REVISION	REL	DATE	BY	CHECK	DESCRIPTION OF REVISION


WELL OR PROBE	VIEWING DEVICE GLASS	SAFETY DEVICE	FINAL ELEMENT
AW			AV
BW	BG		BZ
			EZ
	FG		FV
			FQV
			FFV
		HSS	HV
			IZ
			JV
			KV
LW	LG		LV
		PSV, PSE	PV
			PDV
			QZ
RW			RZ
			SV
TW		TSE	TV
TW			TDV
			UV
			VZ
			WZ
			WDZ
			YZ
		ZSS	ZV
			ZDV

MEANING
MAXIMIZING CONTROL MODE
MINIMIZING CONTROL MODE
NITROGEN SUPPLY
ELECTROMAGNETIC OR SONIC SIGNAL
OPTIMIZING CONTROL MODE
PNEUMATIC SIGNAL
PROPORTIONAL CONTROL MODE
PURGE OR FLUSHING SERVICE
AUTOMATIC RESET CONTROL MODE
RESET OF FAIL LOCKED DEVICE
RESISTANCE (SIGNAL)
REVERSE ACTING
RESISTANCE (TYPE) TEMP DETECTOR
SOLENOID ACTUATOR
SET-POINT
SQUARE ROOT
STEAM SUPPLY
TRAP
WATER SUPPLY
MULTIPLY
UNCLASSIFIED ACTUATOR

INSTRUMENT SYMBOLS

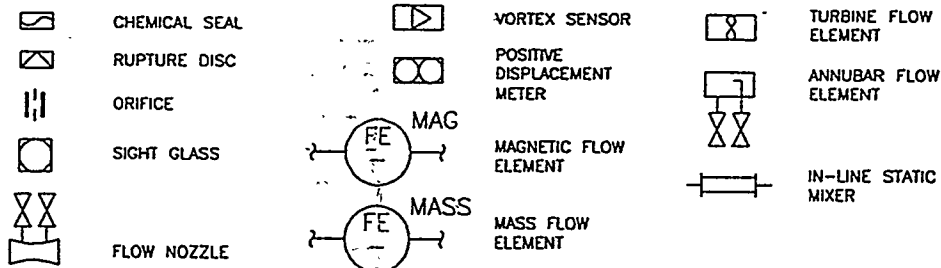


PIPING SYMBOLS

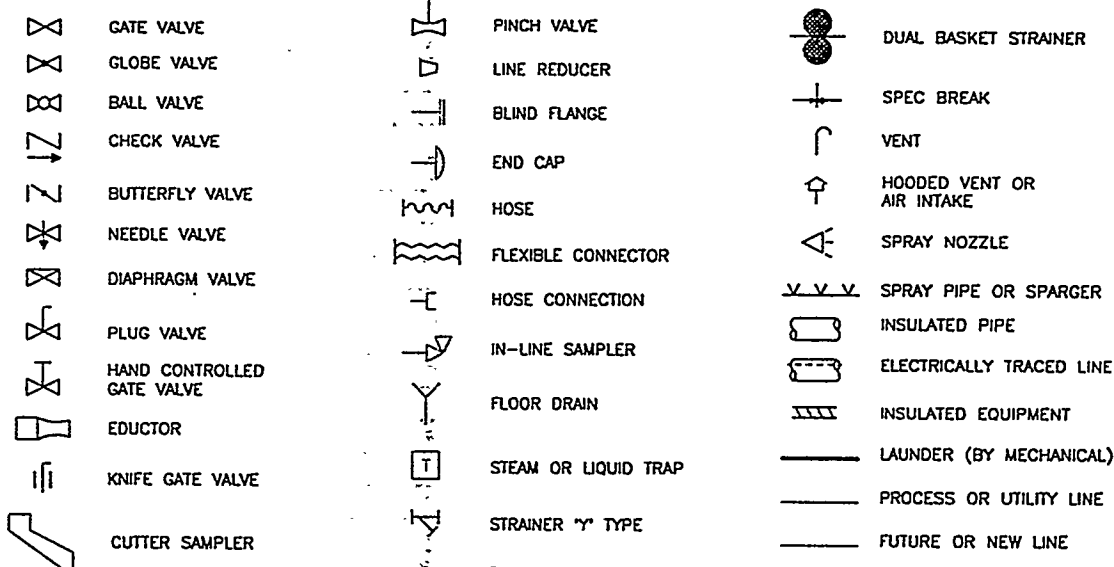


LINE SIZE 4" PA-0245-SI-?-ET
 PIPE SPEC
 SEQUENTIAL LINE NUMBER
 FLUID SYMBOL
 TRACING ET = ELECTRIC INSULATION


CONTROL VALVE ACTUATORS

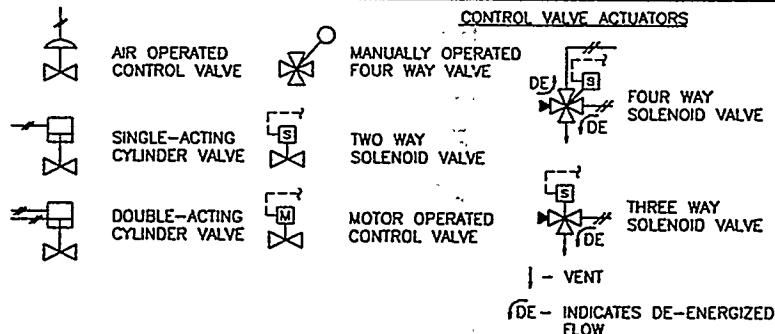

PRESSURE SAFETY VALVES

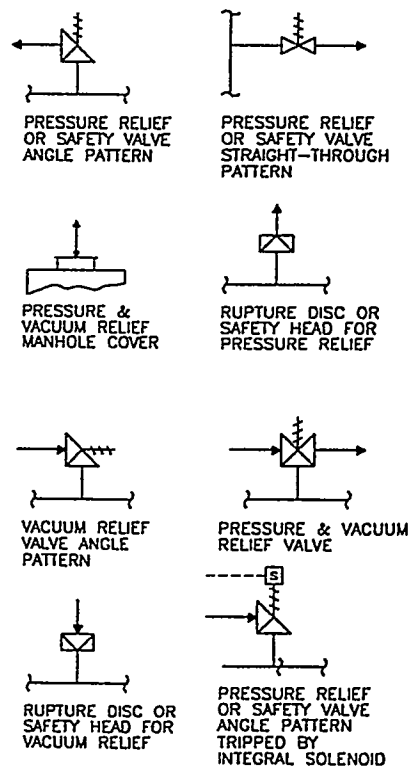

SYMBOLS FOR SELF-ACTUATED REGULATORS

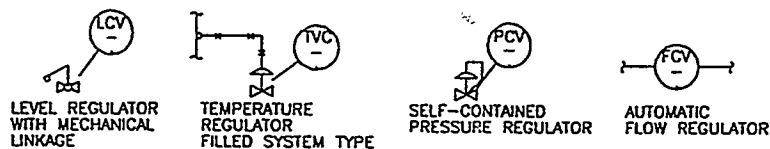

NOTES:

- THE FOLLOWING ABBREVIATIONS SHALL DENOTE THE TYPE OF SUPPLY. THESE DESIGNATORS SHALL ALSO BE USED FOR PURGE FLUID SUPPLIES.
 - AS : AIR SUPPLY
 - ES : ELECTRIC SUPPLY
 - GS : GAS SUPPLY
 - HS : HYDRAULIC SUPPLY
 - NS : NITROGEN SUPPLY
 - SS : STEAM SUPPLY
 - WS : WATER SUPPLY
- ALL LINES SHALL BE FINE IN RELATION TO PROCESS PIPING LINES.



ROBERTS & SCHAEFER
 ENGINEERS AND CONTRACTORS
 CHICAGO - SALT LAKE CITY
 9417

DESIGNED BY J.R. HOYT	CHECKED BY
DRAWN BY	APPROVED BY

P&ID LEGEND
 SHEET 1
 IGT MILD GASIFICATION PDU
 CARTERVILLE, ILLINOIS

DATE	01/10/95
PROJECT NO.	9417-1001
SCALE	

9417 K:\9417\RELEASED\9417001 12/14/95 13:49 ALAND

INSTRUMENT FUNCTION SYMBOLS

	PRIMARY LOCATION		AUXILIARY LOCATION		FIELD
	ACCESSIBLE TO OPERATOR	NO ACCESS TO OPERATOR	ACCESSIBLE TO OPERATOR	NO ACCESS TO OPERATOR	
DISCRETE INSTRUMENTS					
SHARED DISPLAY DISTRIBUTED CONTROLS					
COMPUTER FUNCTIONS					
PROGRAMMABLE LOGIC CONTROL FUNCTIONS					
INSTRUMENTS SHARING COMMON HOUSING			RESET FOR LATCH-TYPE ACTUATOR 	DIAPHRAGM SEAL 	
UNDEFINED INTERLOCK LOGIC			PILOT LIGHT 		

COMMONLY USED IDENTIFICATION LETTERS

ES - CONTROL POWER
 HMS - MOMENTARY PUSHBUTTON OR SWITCH
 HSS - EMERGENCY PULL CORD SWITCH
 ISH - STARTER OVERLOAD CONTACT
 MC - STARTER COIL & CONTACTOR COIL
 MY - STARTER AUX. CONTACT
 SSL - SPEED SWITCH LOW - ZERO SPEED
 ZSS - BELT MISALIGNMENT

EQUIPMENT DESIGNATION EXAMPLE

EQUIPMENT NUMBER
 EQUIPMENT NAME

INSTRUMENT LINE SYMBOLS

	INSTRUMENT AIR CONNECTION
	PROCESS CONNECTION
	PNEUMATIC SIGNAL
	ELECTRIC SIGNAL
	CAPILLARY TUBING (FIELD SYSTEM)
	HYDRAULIC SIGNAL
	ELECTROMAGNETIC OR SONIC SIGNAL (HEAT, RADIO WAVES, NUCLEAR RADIATION AND LIGHT)
	ELECTROMAGNETIC OR SONIC SIGNAL (NOT GUIDED)
	INTERNAL SYSTEM LINK (SOFTWARE OR DATA LINK)
	MECHANICAL LINK

REFERENCE DRAWING	REFERENCE DRAWING	REFERENCE DRAWING	REV	DATE	BY	CHECK	DESCRIPTION OF REVISION	REV	DATE	BY	CHECK	DESCRIPTION OF REV

INSTRUMENTATION IDENTIFICATION LETTERS

FIRST-LETTER (4)		SUCCEEDING-LETTERS (3)		
MEASURED OR INITIATING VARIABLE	MODIFIER	READOUT OR PASSIVE FUNCTION	OUTPUT FUNCTION	MODIFIER
A ANALYSIS(5,19)		ALARM		
B BURNER, COMBUSTION		USER'S CHOICE(1)	USER'S CHOICE(1)	USER'S CHOICE(1)
C USER'S CHOICE(1)	COMMAND		CONTROL(13)	
D USER'S CHOICE(1)	DIFFERENTIAL(4)			
E VOLTAGE		SENSOR (PRIMARY ELEMENT)		
F FLOW RATE	RATIO (FRACTION)(4)			
G USER'S CHOICE(1)		GLASS, VIEWING DEVICE(9)		
H HAND				HIGH(7,15,16)
I CURRENT (ELECTRICAL)		INDICATE(10)		
J POWER	SCAN(7)			
K TIME, TIME SCHEDULE	TIME RATE OF CHANGE(4,21)		CONTROL STATION(22)	
L LEVEL		LIGHT(11)		LOW(7,15,16)
M USER'S CHOICE(1) STARTER/CONTACTOR	MOMENTARY(4)			MIDDLE, INTERMEDIATE(7,15)
N USER'S CHOICE(1)		USER'S CHOICE(1)	USER'S CHOICE(1)	USER'S CHOICE(1)
O USER'S CHOICE(1)		ORIFICE, RESTRICTION		
P PRESSURE, VACUUM		POINT (TEST) CONNECTION		
Q QUANTITY	INTEGRATE/TOTALIZE(4)			
R RADIATION		RECORD(17)		
S SPEED, FREQUENCY	SAFETY(8)		SWITCH(13)	
T TEMPERATURE			TRANSMIT(13)	
U MULTIVARIABLE(6)		MULTIFUNCTION(12)	MULTIFUNCTION(12)	MULTIFUNCTION(12)
V VIBRATION, MECHANICAL ANALYSIS(19)			VALVE, DAMPER, LOUVER(13)	
W WEIGHT, FORCE		WELL		
X UNCLASSIFIED(2)	X AXIS	UNCLASSIFIED(2)	UNCLASSIFIED(2)	UNCLASSIFIED(2)
Y EVENT, STATE OR PRESENCE(20)	Y AXIS		RELAY, COMPUTE, CONVERT(13,14,18)	
Z POSITION, DIMENSION	Z AXIS		DRIVER, ACTUATOR, UNCLASSIFIED FINAL CONTROL ELEMENT	


SEE ISA 5.1 FOR EXPLANATION OF NUMBERS IN PARENTHESIS


NOTE:

1. THE LETTER X IS USED TO COVER UNLISTED MEANINGS, EACH OF WHICH IS USED TO A LIMITED EXTENT. IF USED, EACH MEANING WILL BE DEFINED BY THE R&S INSTRUMENTATION AND CONTROL SYMBOLS TABLE.
2. THE TYPE OF ANALYSIS IN EACH INSTANCE WILL BE DEFINED.
3. FOR FURTHER CLARIFICATION OF INSTRUMENT NOMENCLATURE, REFER TO, INSTRUMENT SOCIETY OF AMERICA STANDARD, ANSI/ISA-S5.1-1984

 ROBERTS & SCHAEFER ENGINEERS AND CONTRACTORS CHICAGO - SALT LAKE CITY		DRAWN BY J.R. HOYT CHECKED BY DATE APPROVED BY 9417	P&ID LEGEND SHEET 2 IGT MILD GASIFICATION PDU CARTERVILLE, ILLINOIS	SCALE NONE DATE 01/10/95 9417-1002 
--	--	---	--	---


9417 K:\9417\RELEASED\9417002 12/14/95 13:50 ALAND

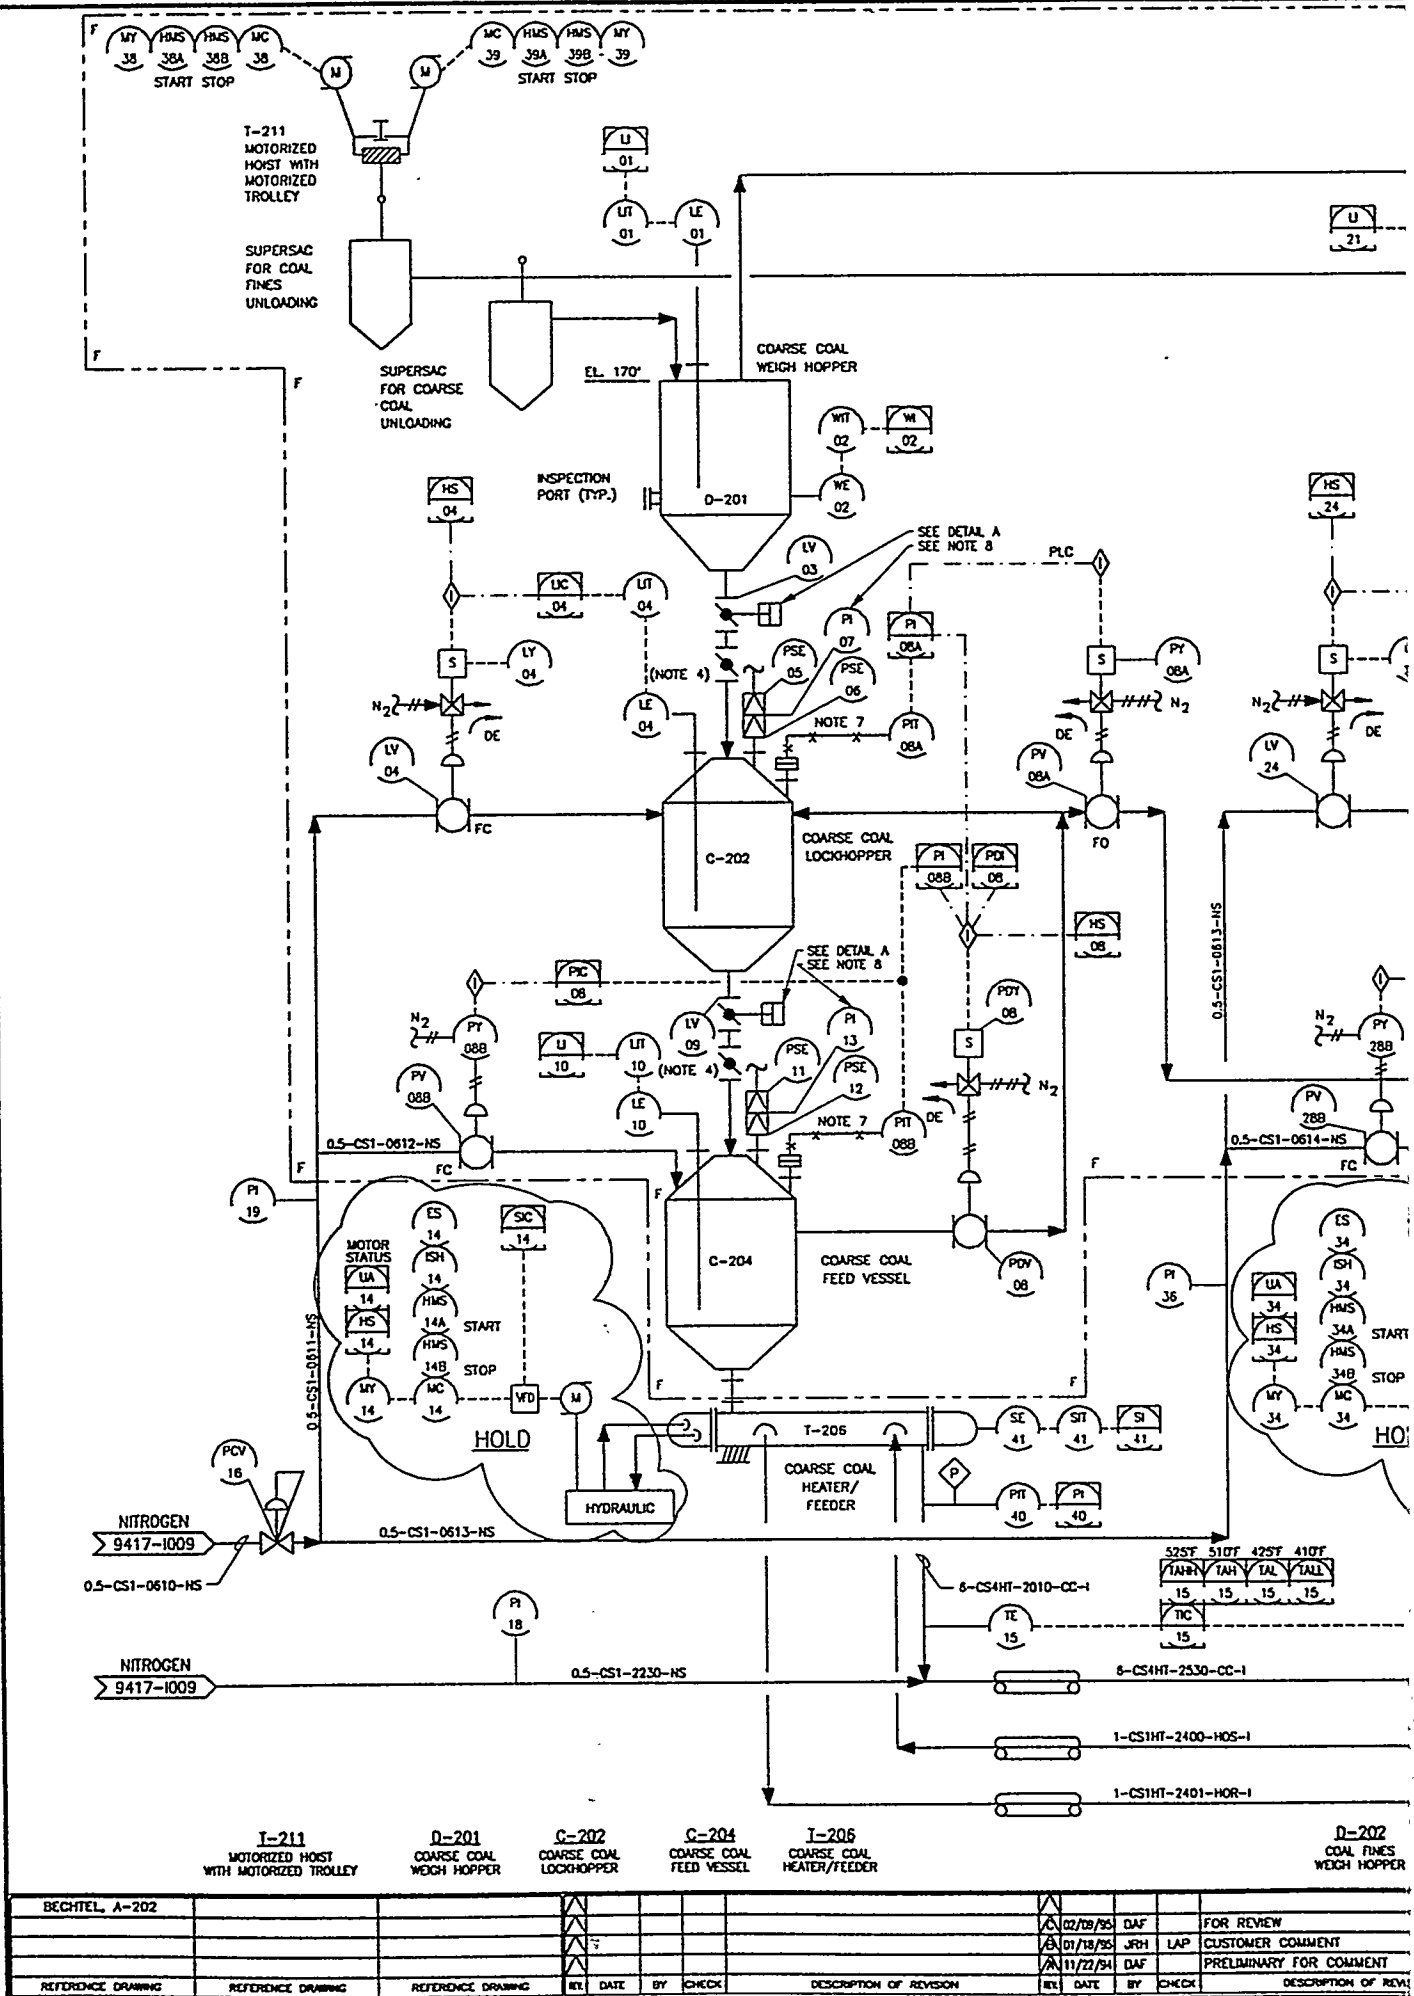

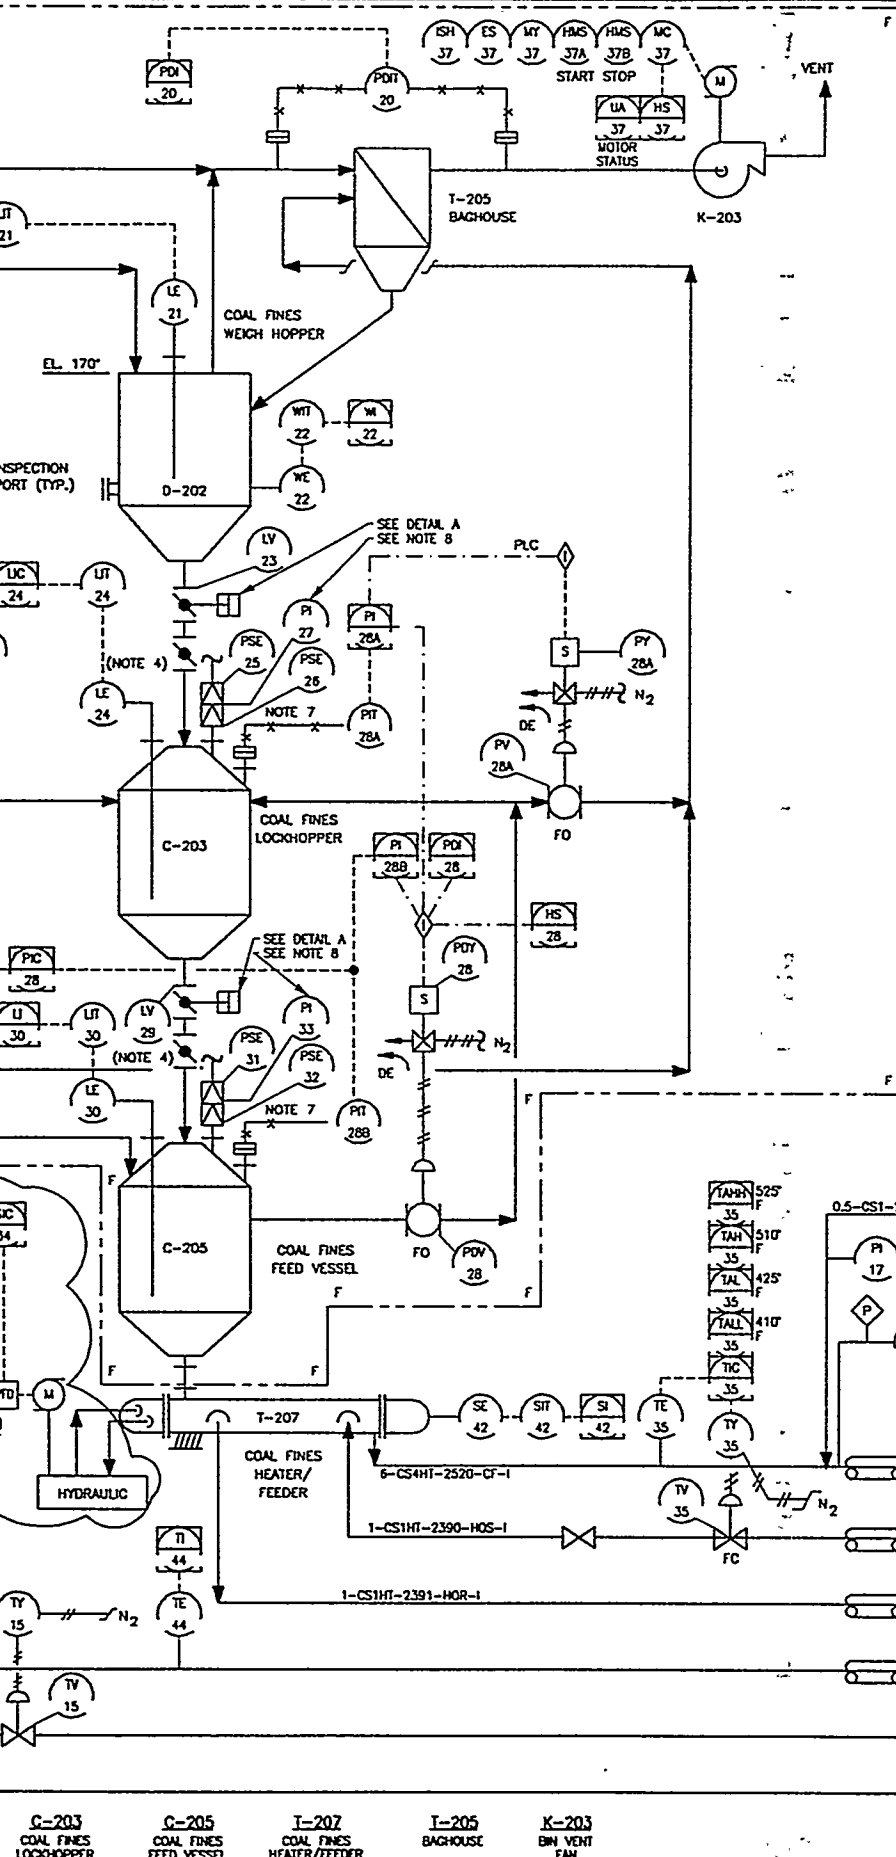


NOTES:

1. PACKAGE 2 PERTAINS TO DRAWINGS 9417-1008 TO 9417-1010.
2. THE LENGTH OF SCREWS T-206 & T-207 FROM FEED VESSEL CENTERLINE TO CENTERLINE OF BOTTOM DISCHARGE NOZZLE SHALL BE DETERMINED BY THE LOCATION OF THE FEED VESSELS C-204 & C-205 AND THE GASIFIER C-201, & THE REQUIRED SLOPE OF THE FEED LINES.
4. DOUBLE VALVES BETWEEN VESSELS CONSIST OF THE UPPER SACRIFICIAL VALVE AND THE LOWER TIGHT SEAL VALVE. REFER TO DET. A
6. T-206 AND T-207 ARE INDIVIDUALLY PACKAGED, SKID MOUNTED PRESSURIZED SCREW HEATERS WITH HYDRAULIC DRIVE HYDRAULIC PUMP, MOTOR AND RESERVOIR ARE MOUNTED ON THE SAME SKID AS THEIR RESPECTIVE SCREWS, GEAR BOX, AND SPHERICAL BEARINGS.
7. ALL RUPTURE DISKS SHALL VENT TO BAGHOUSE T-205
8. PRESSURE GAUGE SHALL BE PEAK PICKING TYPE
9. SYMBOL INDICATES NITROGEN PURGE.
10. ALL INSTRUMENT NUMBERS ON THIS DRAWING PRECEDED BY 06.

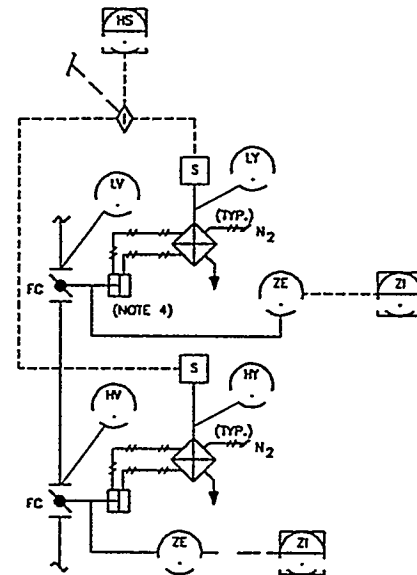

DETAIL "A"

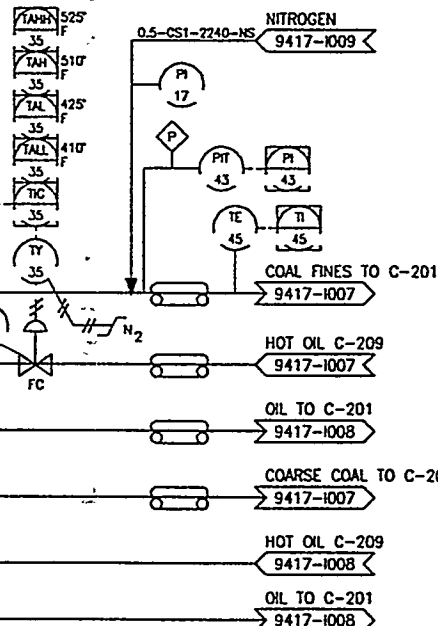

INSTRUMENT NUMBERS USED 01-45
INSTRUMENT NUMBERS NOT USED 0


C-203 COAL FINES LOCKHOPPER	C-205 COAL FINES FEED VESSEL	T-207 COAL FINES HEATER/FEEDER	T-205 BAGHOUSE	K-203 BLOWER FAN
-----------------------------------	------------------------------------	--------------------------------------	-------------------	------------------------

ROBERTS & SCHAEFER
ENGINEERS AND CONTRACTORS
CHICAGO - SALT LAKE CITY
9417

PIPING AND INSTRUMENT DIAGRAM
GASIFIER FEED PRESSURIZATION
IG T MILD GASIFICATION PDU
CARTERVILLE, ILLINOIS

DATE NONE
REV 11/22/94
9417-1006

9417 X\9417 RELEASED 9417008 01/04/95 11:45 ALAND

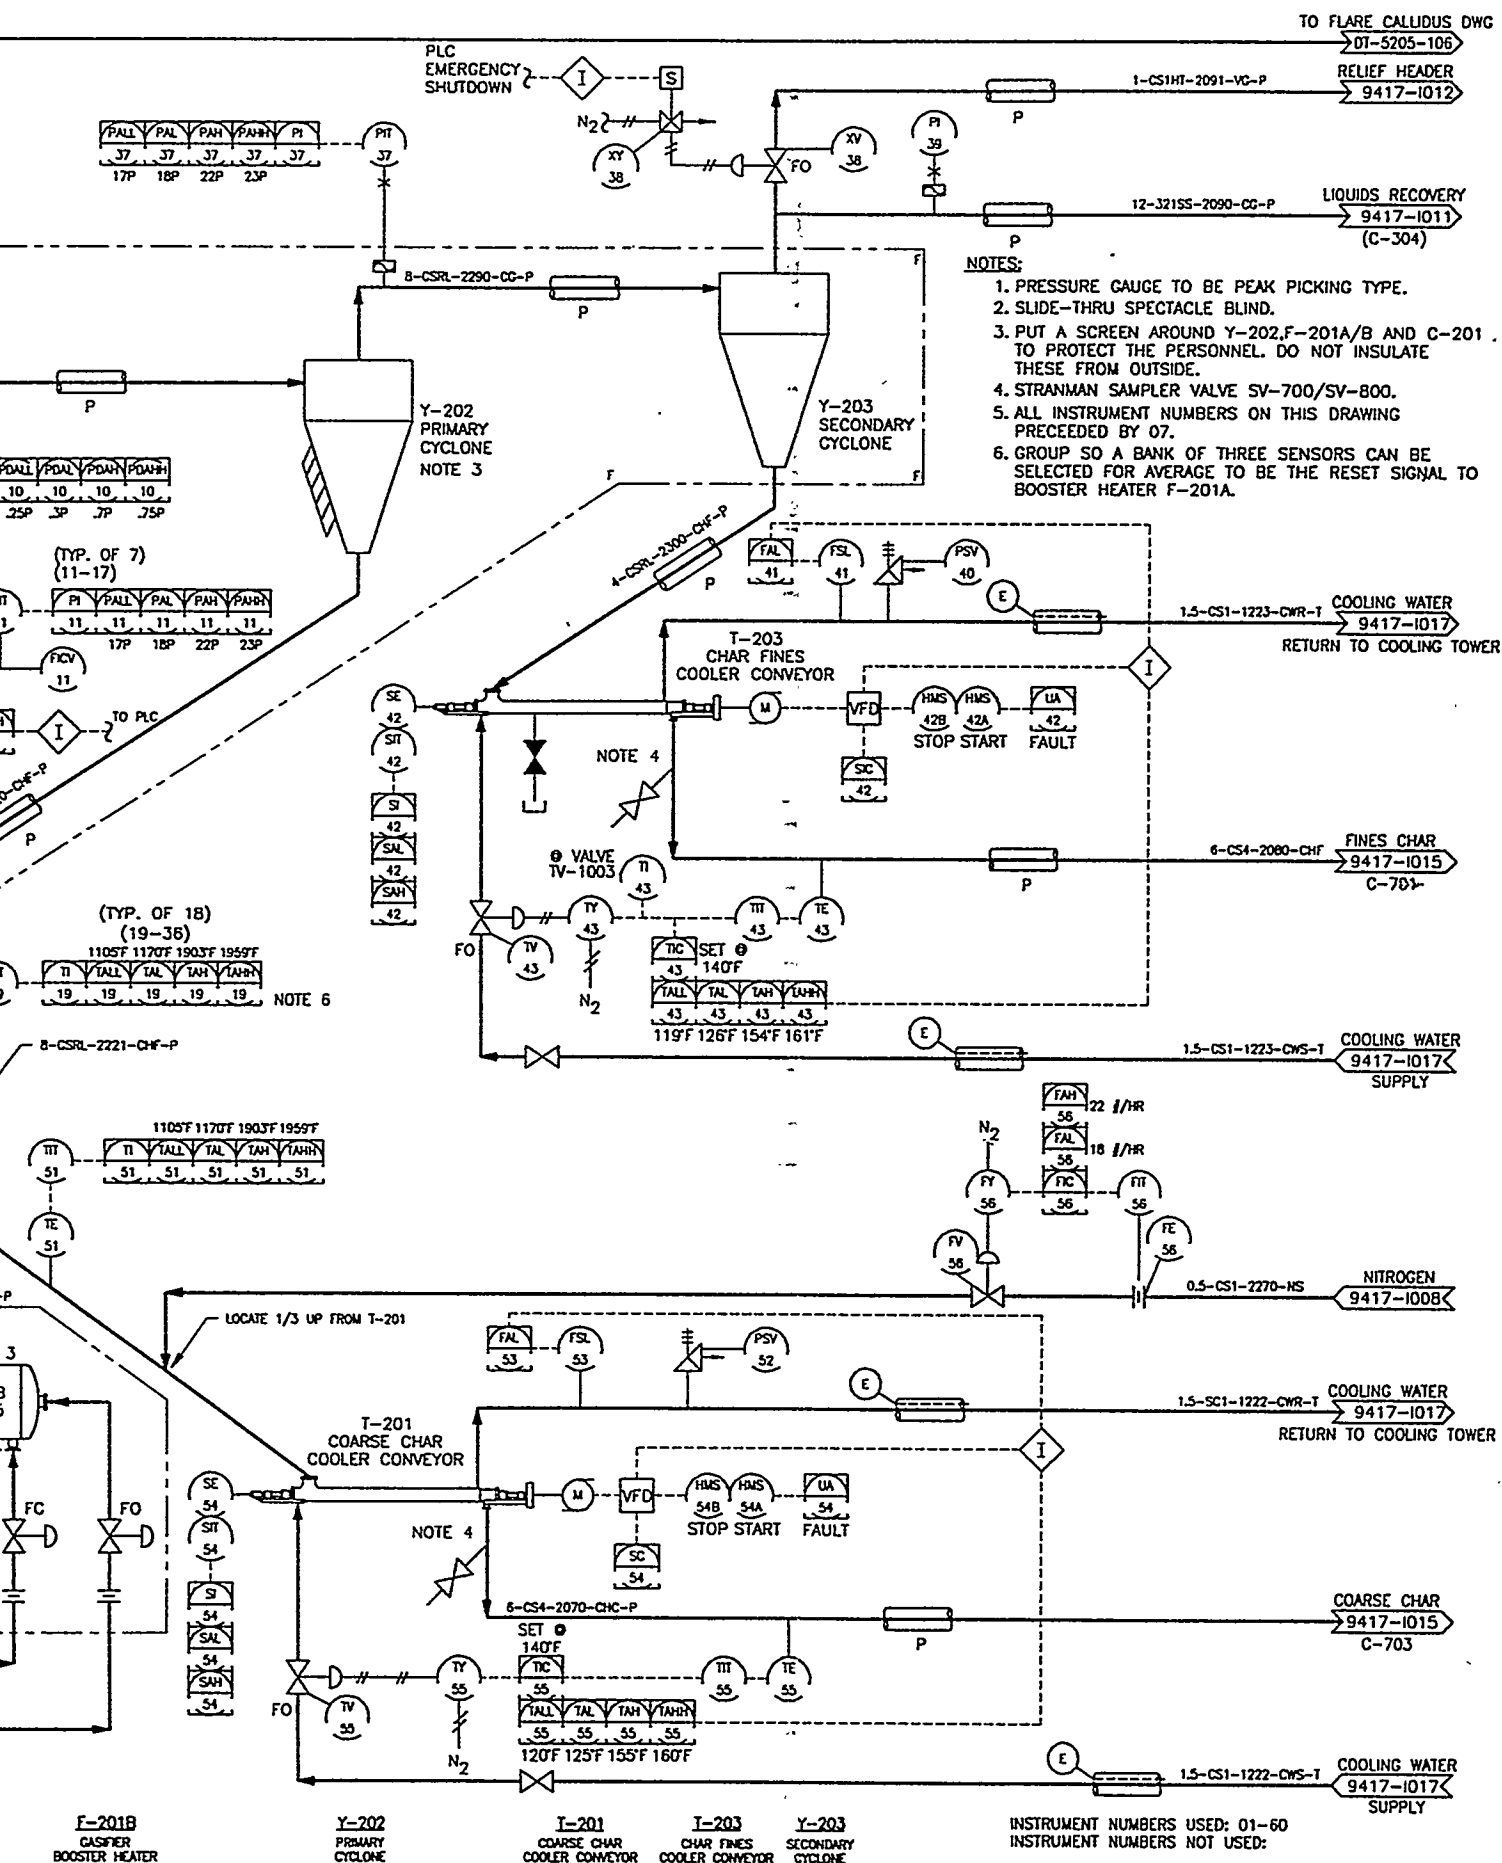


9417-1007 RELEASED 12/14/95 13:51 ALAND



ROBERTS & SCHAEFER
ENGINEERS AND CONTRACTORS
CHICAGO - SALT LAKE CITY
9417

PIPING AND INSTRUMENT DIAGRAM
MILD GASIFIER & COARSE CHAR RECOVERY
IGT MILD GASIFICATION PDU
CARTERVILLE, ILLINOIS

DATE: 11/22/94
9417-1007

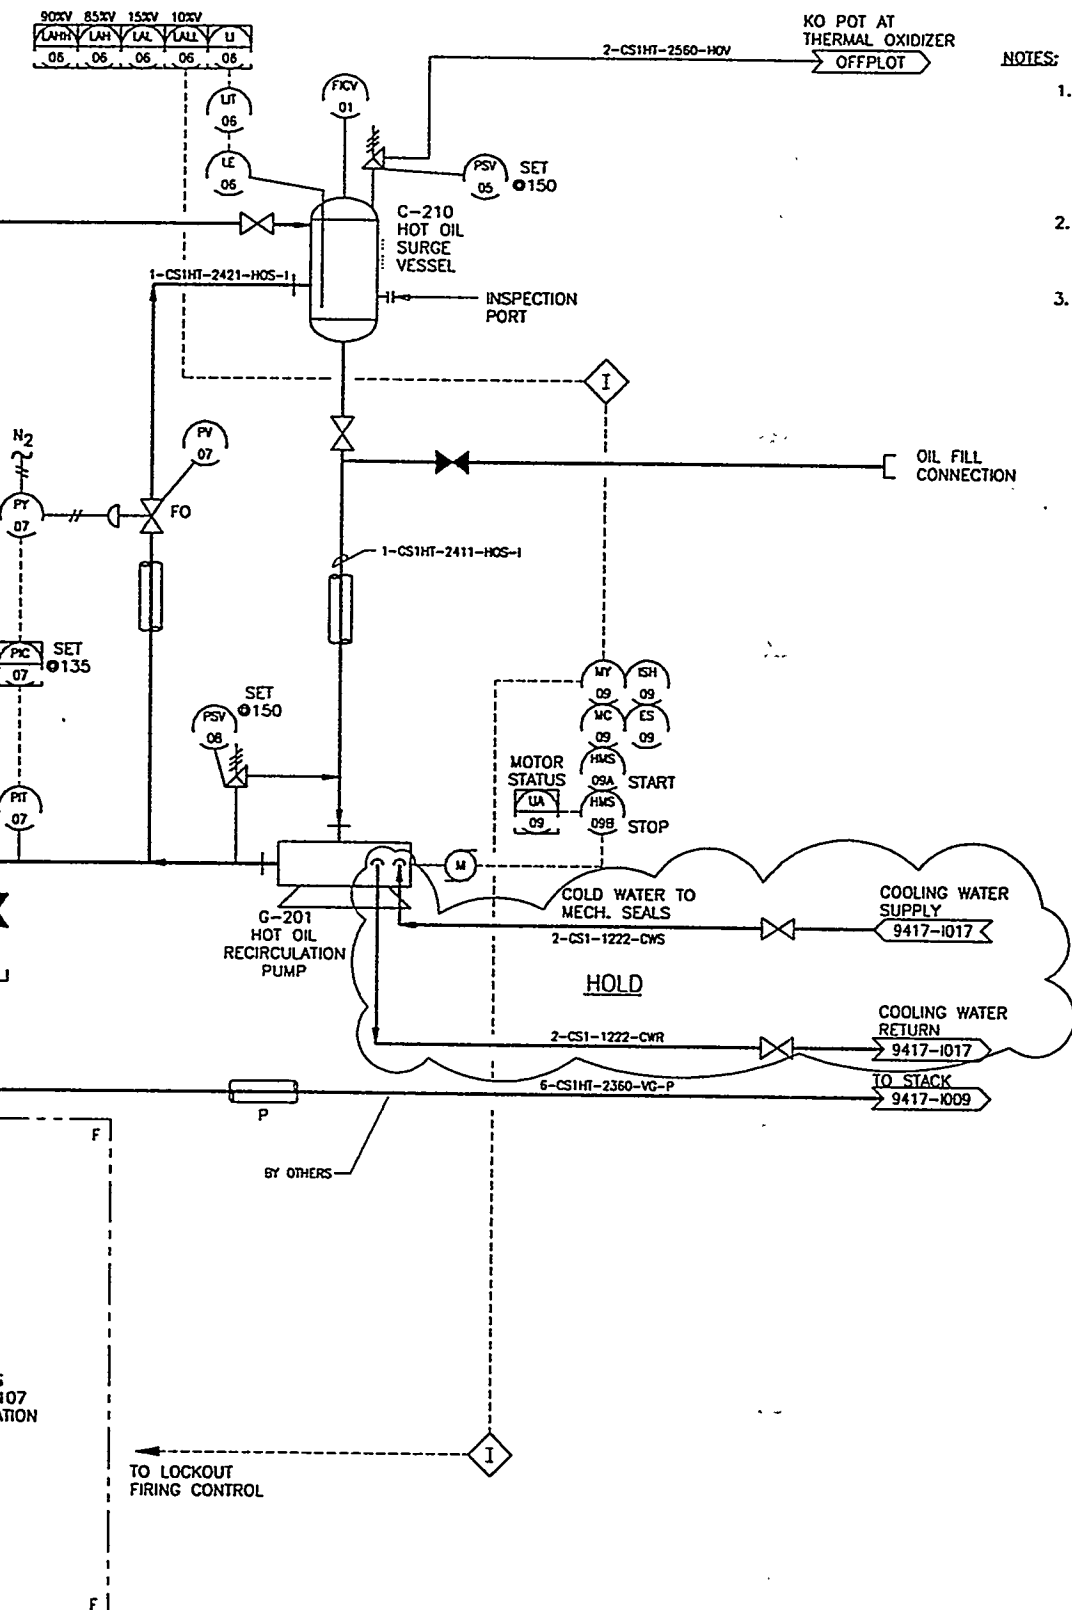

NOTES:

1. F-204 SHALL BE FURNISHED COMPLETE WITH ALL FIRING CONTROL ACCESSORIES REQUIRED FOR UNATTENDED CYCLIC OPERATION. SOFTWALL INSULATION IS ACCEPTABLE IN LIEU OF CASTABLE REFRACTORY.
2. G-201 SHALL BE FURNISHED WITH BLOCK VALVES AND EXPANSION JOINTS ON THE SUCTION AND DISCHARGE.
3. ALL INSTRUMENT NUMBERS ON THIS DRAWING ARE PRECEDED BY 08.

INSTRUMENT NUMBERS USED: 01-09
INSTRUMENT NUMBERS NOT USED: 0

C-210
HOT OIL
SURGE VESSEL

G-201
HOT OIL
RECIRCULATION PUMP



PIPING AND INSTRUMENT DIAGRAM
GASIFIER AUX HOT OIL SYSTEM SKID
IGT MILD GASIFICATION PDU
CARTERVILLE, ILLINOIS

9417-1008

9417-1008 RELEASED 12/14/95 13:52 ALAND

NOTES:

1. SEE P&ID 9417-1006 AND 9417-1008 FOR APPLICABLE NOTES.
2. NITROGEN UTILIZED FOR STARTUP
3. GAS PREHEATER PART OF PACKAGE 4
4. ALL INSTRUMENT NUMBERS ON THIS DRAWING ARE PRECEDED BY 09.

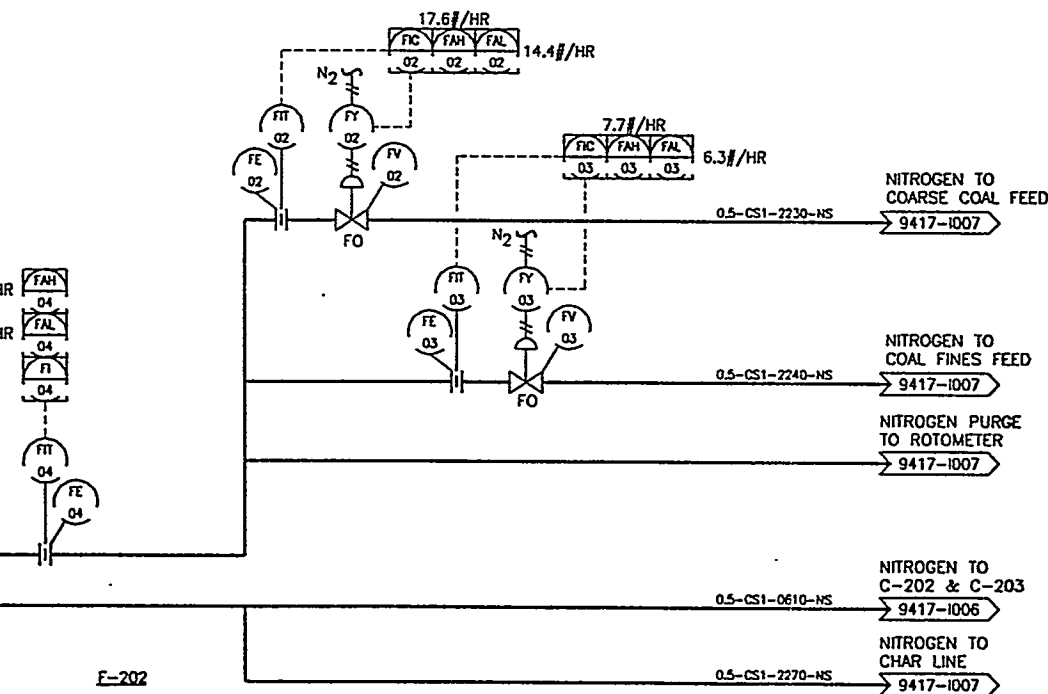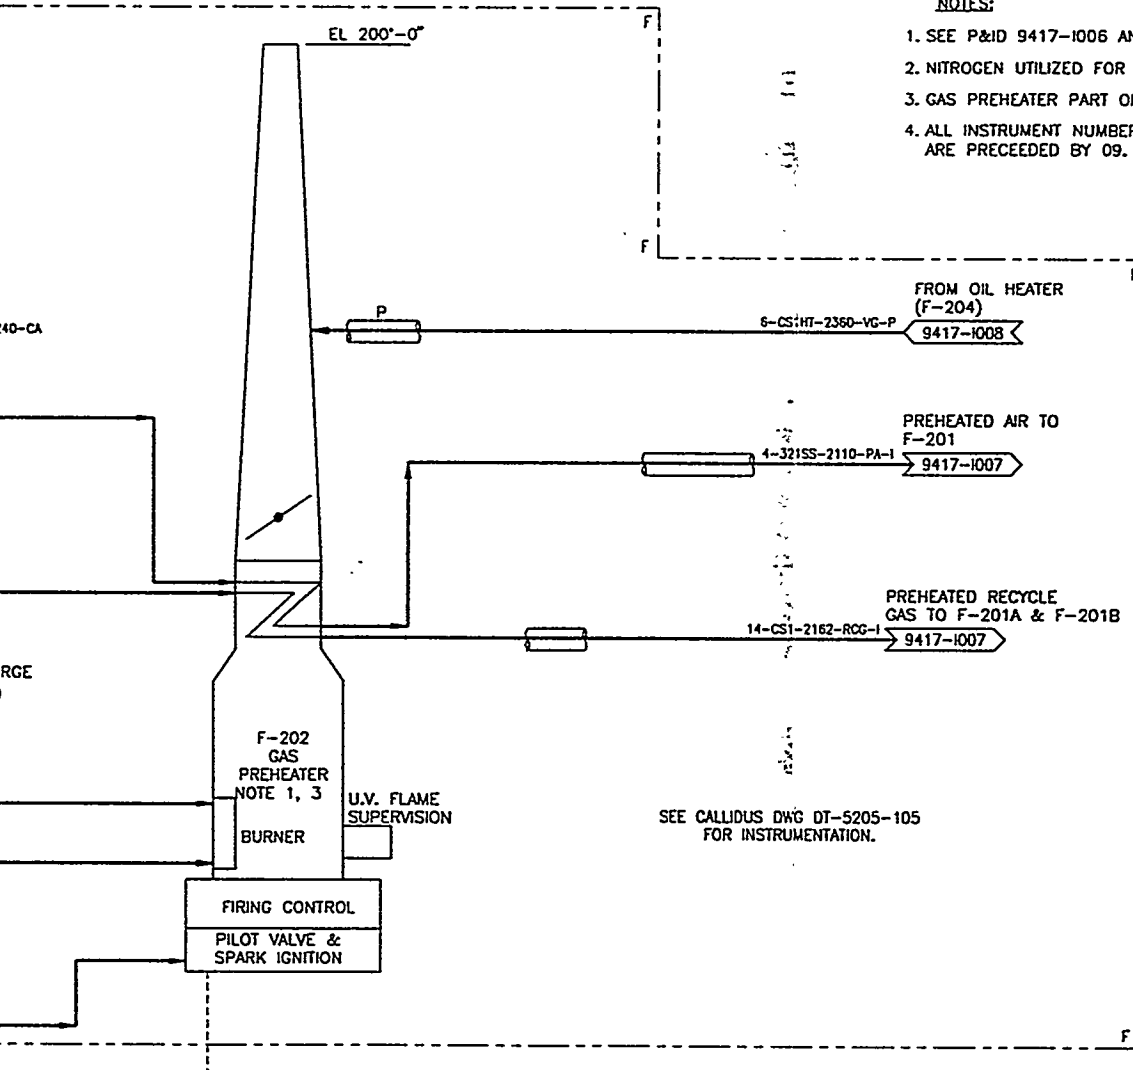

INSTRUMENT NUMBERS USED: 01-05
INSTRUMENT NUMBERS NOT USED: 0





ROBERTS & SCHAEFER
Company
ENGINEERS AND CONTRACTORS
CHICAGO - SALT LAKE CITY
9417

DESIGNED BY DAF
CHECKED BY
SPECIFIED BY
DATE APPROVED BY

PIPING AND INSTRUMENT DIAGRAM
GASIFIER AUXILIARIES
IGT MILD GASIFICATION PDU
CARTERVILLE, ILLINOIS

SCALE NONE
DATE 11/22/94
9417-1009

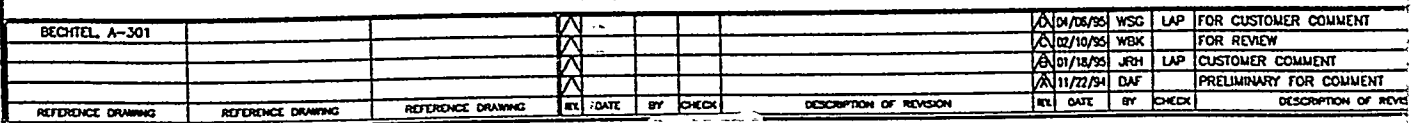

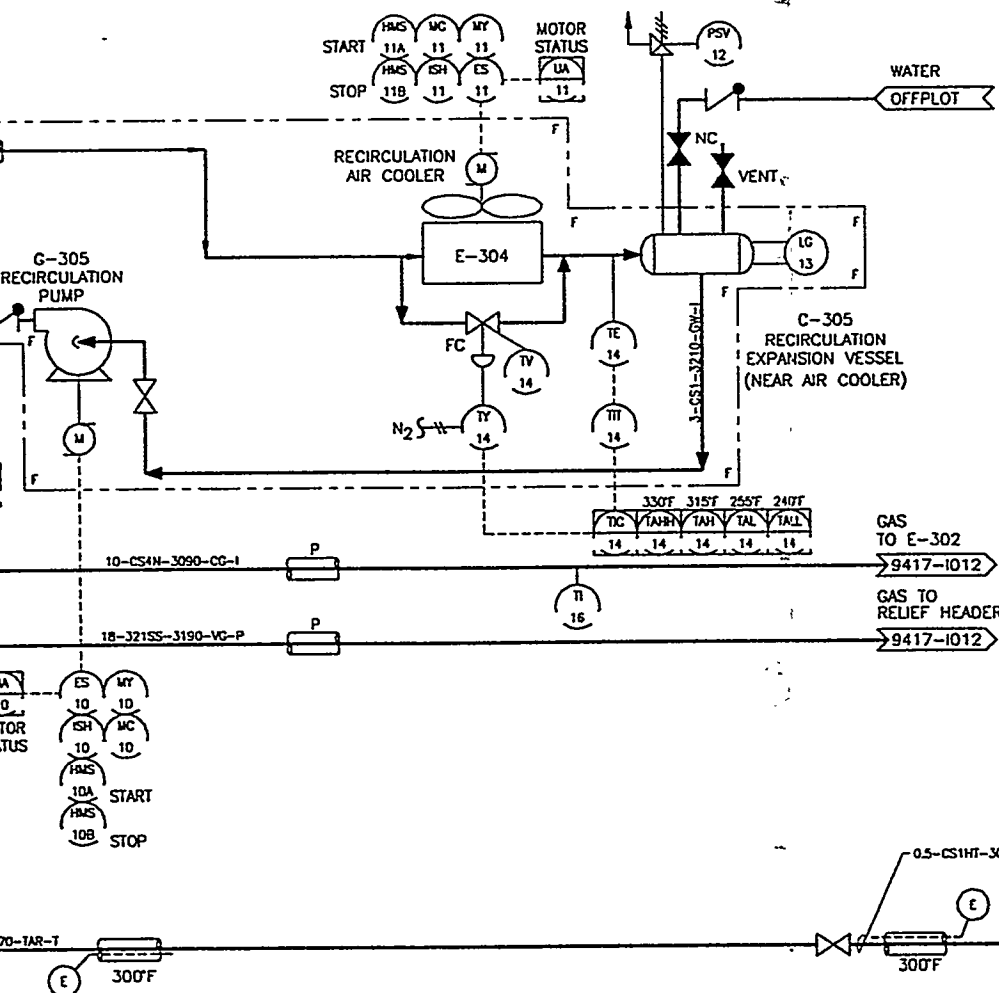

NOTES:

1. LOW POINTS, DEAD LEGS AND/OR POCKETS ARE TO BE AVOIDED IN RELIEF LINES AND ALL TRACED LINES.
2. REFER TO THE PROJECT INSULATION SPECIFICATION FOR DESIGN REQUIREMENTS. MAJOR EQUIPMENT INSULATION IS SHOWN ON THIS DRAWING.
3. SELLER SHALL FURNISH ALL HIGH POINT VENTS AND LOW POINT DRAINS, SOME OF WHICH ARE SHOWN IN THIS DRAWING.
4. PRESSURE GAUGE SHALL BE PEAK PICKING TYPE.
5. ALL INSTRUMENT NUMBERS ON THIS DRAWING ARE PRECEDED BY 11.

ES 10 MY 10
ISH 10 MC 10
10 10
10A START
10B STOP

INSTRUMENT NUMBERS USED: 1-24
INSTRUMENT NUMBERS NOT USED: 0,01,17,20

G-305
RECIRCULATION
PUMP

E-304
RECIRCULATION
AIR COOLER

C-305
RECIRCULATION
EXPANSION VESSEL



ROBERTS & SCHAEFER
ENGINEERS AND CONTRACTORS
CHICAGO - SALT LAKE CITY
9417


DESIGNED BY DAF
CHECKED BY LAP
DRAWING APPROVED BY
DATE APPROVED BY

PIPING AND INSTRUMENT DIAGRAMS
LIQUIDS RECOVERY
IGT MILD GASIFICATION PDU
CARTERVILLE, ILLINOIS

SCALE NONE
DATE 11/22/94
DRAWING NO. 9417-1011
REV. 1

NOTE:

1. A STANDPIPE IS INCLUDED IN C-302 TO PROVIDE BOTTOM DRAW-OFF OF SOUR WATER DURING START-UP.
2. E-302 IS A FREEZE PROTECTED UNIT. HORIZONTAL SINGLE PASS TUBES ARE REQUIRED. FREEZE PROTECTION MAY BE BY AIR RECIRCULATION OR BY ELECTRIC SPACE HEATING TO EFFECT A CONSTANT AIR TEMPERATURE APPROACHING THE TUBE BUNDLES AT 140°F.
3. K-301 IS A SKID MOUNTED PACKAGED, SINGLE STAGE RECIPROCATING COMPRESSOR.
4. RELIEF VALVE & ORIFICE SHALL BE SIZED FOR 100% FLOW AT COMPRESSOR DISCHARGE.
5. ALL INSTRUMENT NUMBERS ON THIS DRAWING ARE PRECEDED BY 12.

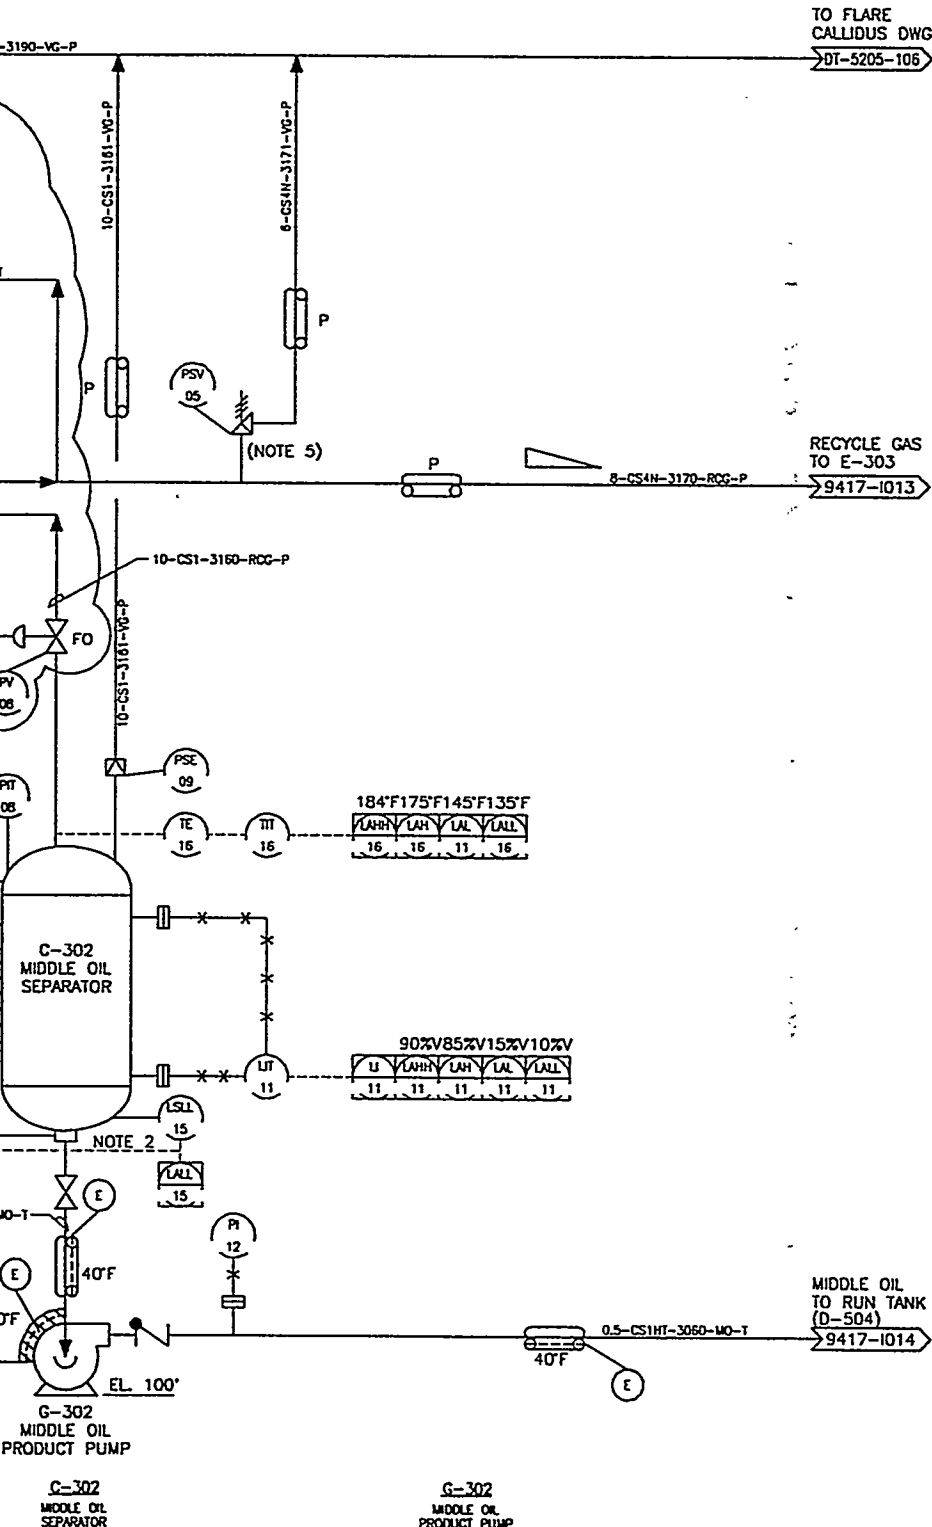


INSTRUMENT NUMBERS USED: 01-16
INSTRUMENT NUMBERS NOT USED: 0

	ROBERTS & SCHAEFER ENGINEERS AND CONTRACTORS CHICAGO - SALT LAKE CITY		9417	DESIGNED BY DAF	CHECKED BY LAP	DRAWING NO. 9417-1012	DATE 11/22/84
	PIPING AND INSTRUMENT DIAGRAM LIQUIDS RECOVERY IGT MILD GASIFICATION PDU CARTERVILLE, ILLINOIS						

9417 K:\9417\RELEASED\94171012 12/14/95 13:55 ALJND

NOTES:

1. ALL INSTRUMENT NUMBERS ON THIS DRAWING
ARE PRECEDED BY 13.

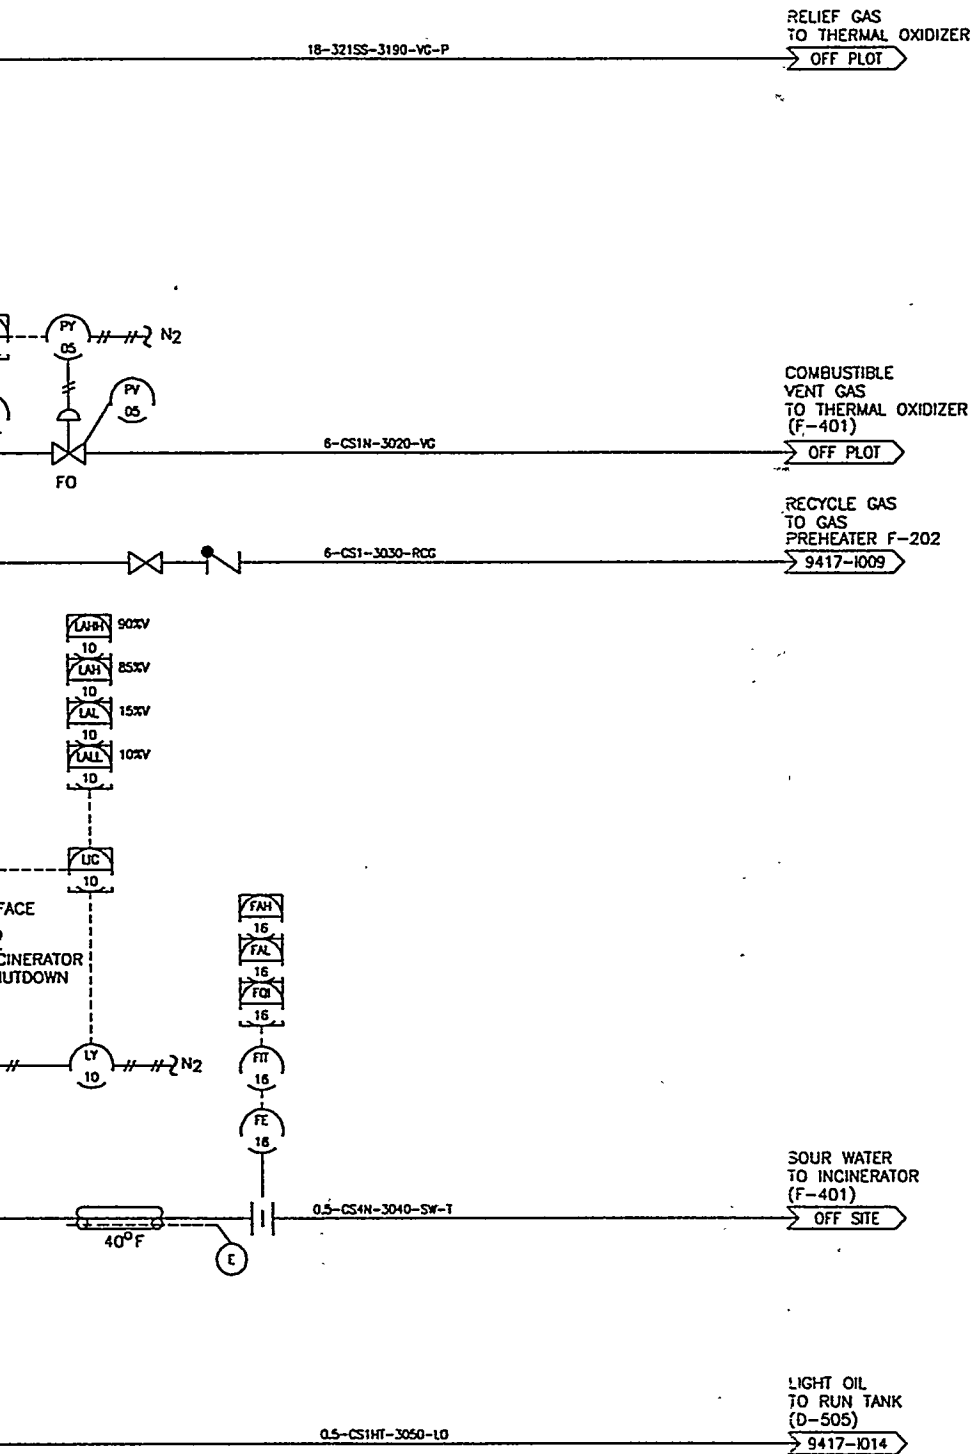

INSTRUMENT NUMBERS USED: 01-17
INSTRUMENT NUMBERS NOT USED: 0

C-303
LIGHT OIL
SEPARATOR

G-304
LIGHT OIL
PRODUCT PUMP



ROBERTS & SCHAEFER
ENGINEERS AND CONTRACTORS
CHICAGO - SALT LAKE CITY
9417

DESIGNED BY DAF	CHECKED BY LAP
DRAWN BY J	APPROVED BY J


PIPING AND INSTRUMENT DIAGRAM
LIQUIDS RECOVERY
IGT MILD GASIFICATION PDU
CARTERVILLE, ILLINOIS

DATE 11/22/94	BY NONE
9417-1013	

9417-1013-12/14/95 13:55 ALAND

NOTE:

1. ALL INSTRUMENT NUMBERS ON THIS DRAWING ARE PRECEDED BY 14.

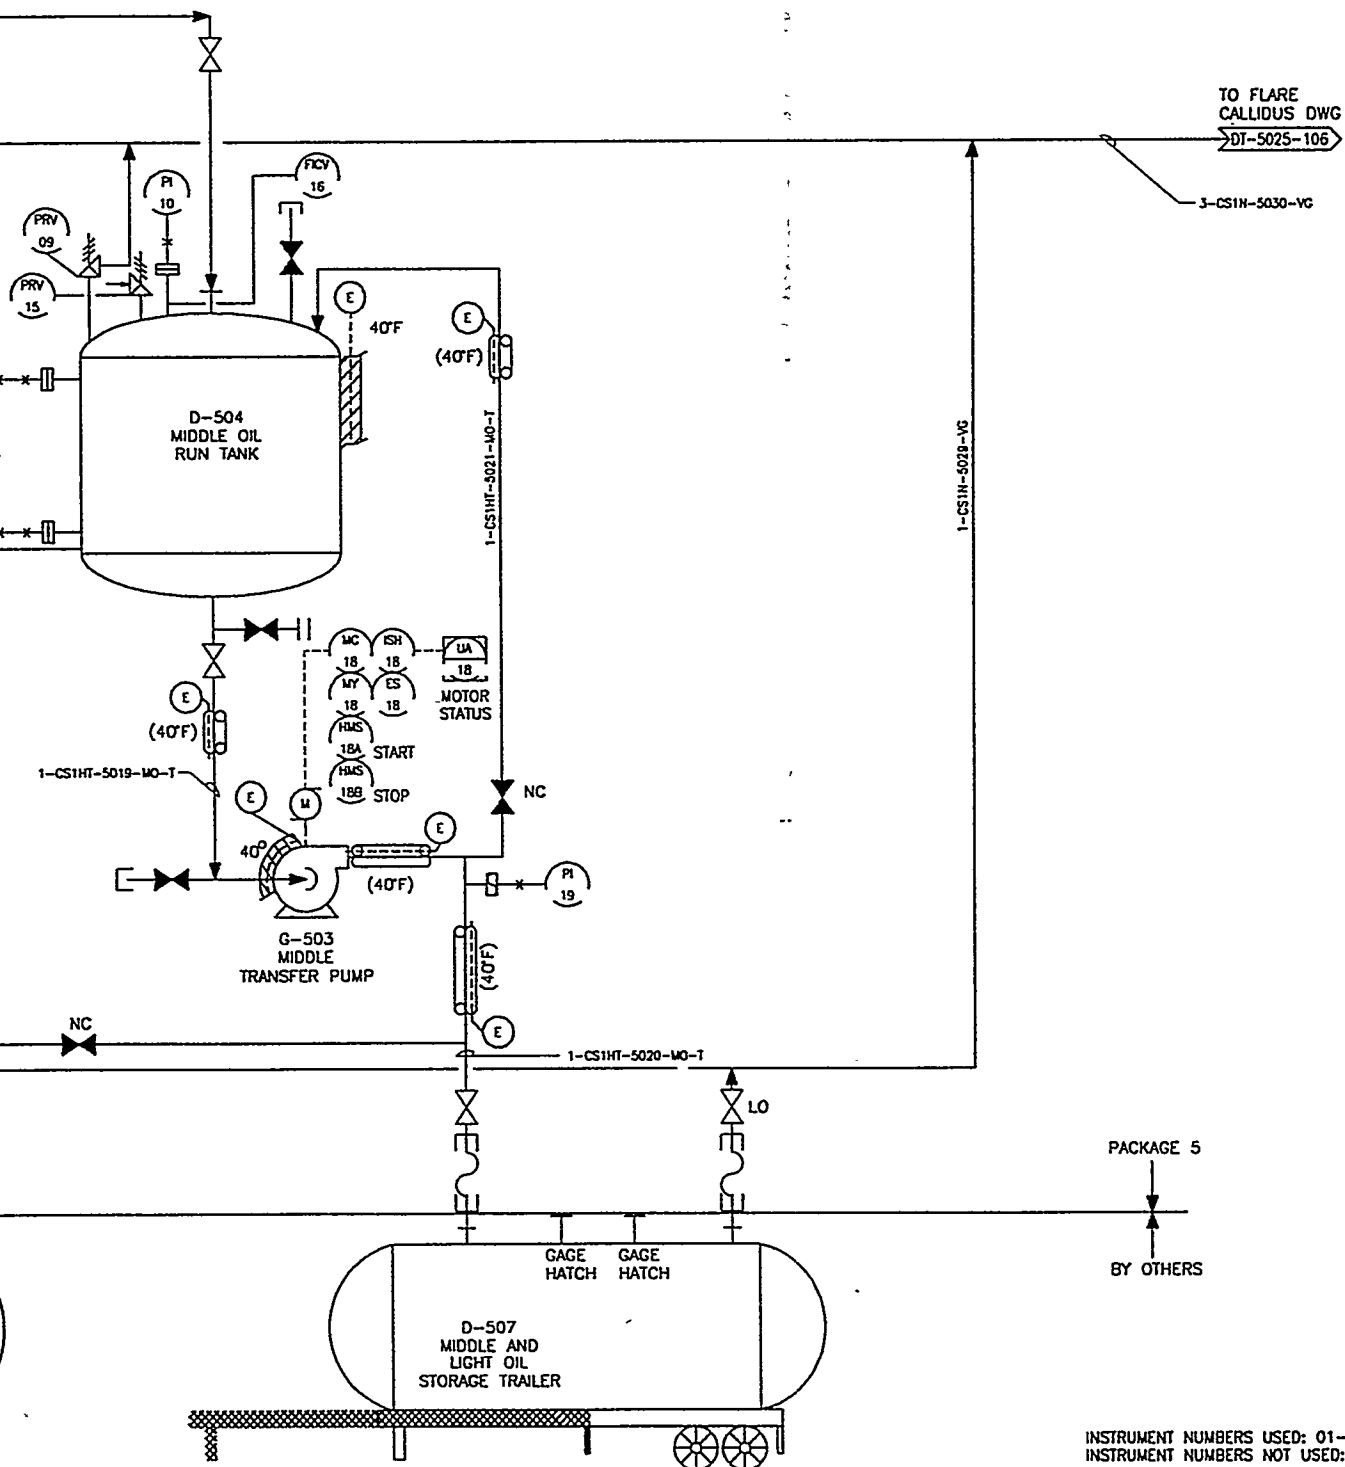

INSTRUMENT NUMBERS USED: 01-20
INSTRUMENT NUMBERS NOT USED:

D-504
MIDDLE OIL
RUN TANK

G-503
MIDDLE
TRANSFER PUMP

D-507
MIDDLE & LIGHT OIL
STORAGE TRAILER



ROBERTS & SCHAEFER
Company
ENGINEERS AND CONTRACTORS
CHICAGO - SALT LAKE CITY
9417


DESIGNED BY DAF	DESIGNED BY LAP
CHECKED BY	DIRECTOR BY
DATE APPROVED BY	DATE APPROVED BY

PIPING AND INSTRUMENT DIAGRAM
LIQUIDS STORAGE AND HANDLING
IGT MILD GASIFICATION PDU
CARTERVILLE, ILLINOIS

SCALE NONE	DATE 11/22/94
9417-1014	




9417 K:\9417\RELEASED\9417014 12/14/95 13:59 ALAND

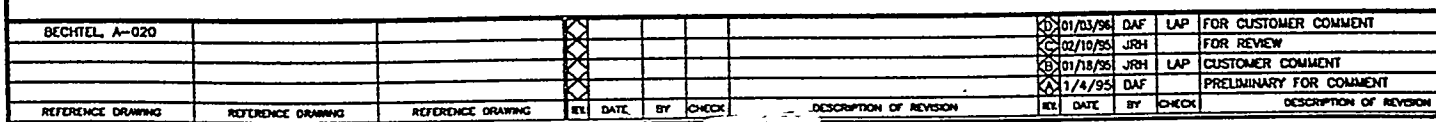

NOTES:

1. VENTS AND DRAINS ARE NOT SHOWN. SELLER SHALL FURNISH ALL HIGH POINT VENTS AND LOW POINT DRAINS.
2. ALL ABOVE GRADE PIPING MATERIAL SHALL BE HOT DIP GALVANIZED CARBON STEEL.
3. ALL STAGNANT WATER LINES SHALL BE ELECTRICALLY HEAT TRACED (60°F) AND INSULATED FOR FREEZE PROTECTION.
4. HIGH POINT AIR RELEASE/VACUUM VALVES SHALL BE FURNISHED ON ALL RETURN LINES ABOVE ELEVATION 128'-0"
5. NEW 4" BLOCK VALVE LOCATED AT EXISTING 8" WATER MAIN LINE.
6. SELLER SHALL FURNISH ALL PIPING TO AND FROM HEADERS LOCATED IN THE UTILITY PIPING CORRIDOR.
7. LOCATIONS OF EQUIPMENT ARE SHOWN ON PLAN AND ELEVATION DRAWINGS.
8. SS/EW = SAFETY SHOWER AND EYEWASH.
9. ONLY THE MAIN BRANCH LINES ARE SHOWN. SELLER TO PROVIDE SUPPLY AND RETURN LINES TO ALL EQUIPMENT REQUIRING COOLING.
10. ALL INSTRUMENT NUMBERS ON THIS DRAWINGS ARE PRECEDED BY 17.

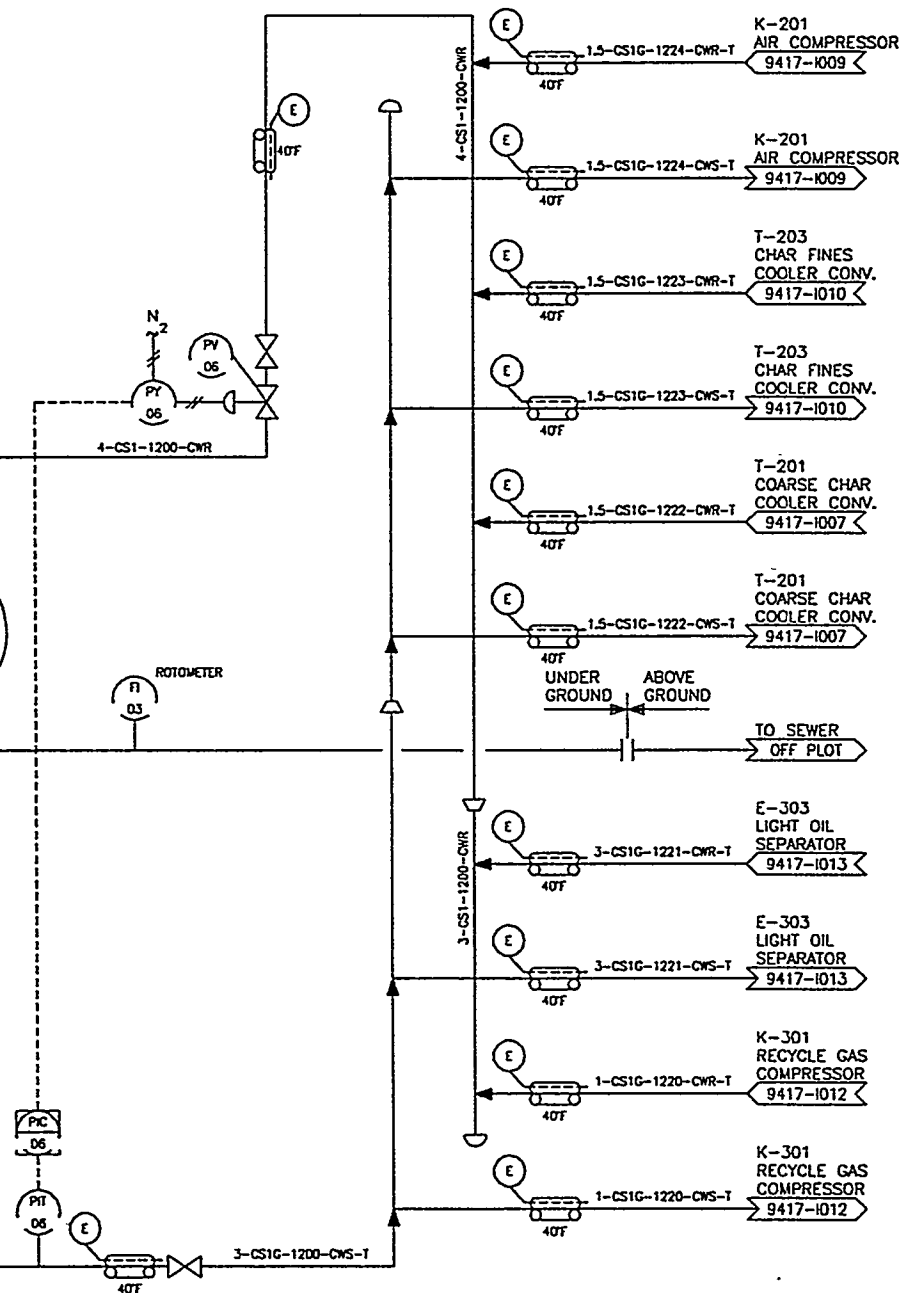

INSTRUMENT NUMBERS USED: 01-06
INSTRUMENT NUMBERS NOT USED: 0


ROBERTS & SCHAEFER ENGINEERS AND CONTRACTORS CHICAGO-SALT LAKE CITY 9417		DRAWN BY: DAF CHECKED BY: CHU APPROVED BY:	PIPING AND INSTRUMENT DIAGRAM WATER DISTRIBUTION SYSTEM IGT MILD GASIFICATION PDU CARTERVILLE, ILLINOIS	SCALE: NONE DATE: 1/4/95 PROJECT NO.: 9417-I017 REV: 1
--	--	--	--	---

GENERAL ARRANGEMENT DRAWINGS

The layout of the equipment at the site and in the structure are shown in the following site plan and general arrangement drawings. The site plan and general arrangement drawings are presented in Figure 29 to Figure 35. However, some of the drawings present incomplete details because of the termination of the PDU construction.


This drawing and the design it covers are property of BECHTEL. They are merely loaned and on the borrower's express agreement that they will not be reproduced, copied, loaned, exhibited, nor used except in the limited way and private use permitted by any written consent given by the lender to the borrower.

21785C01.DWG

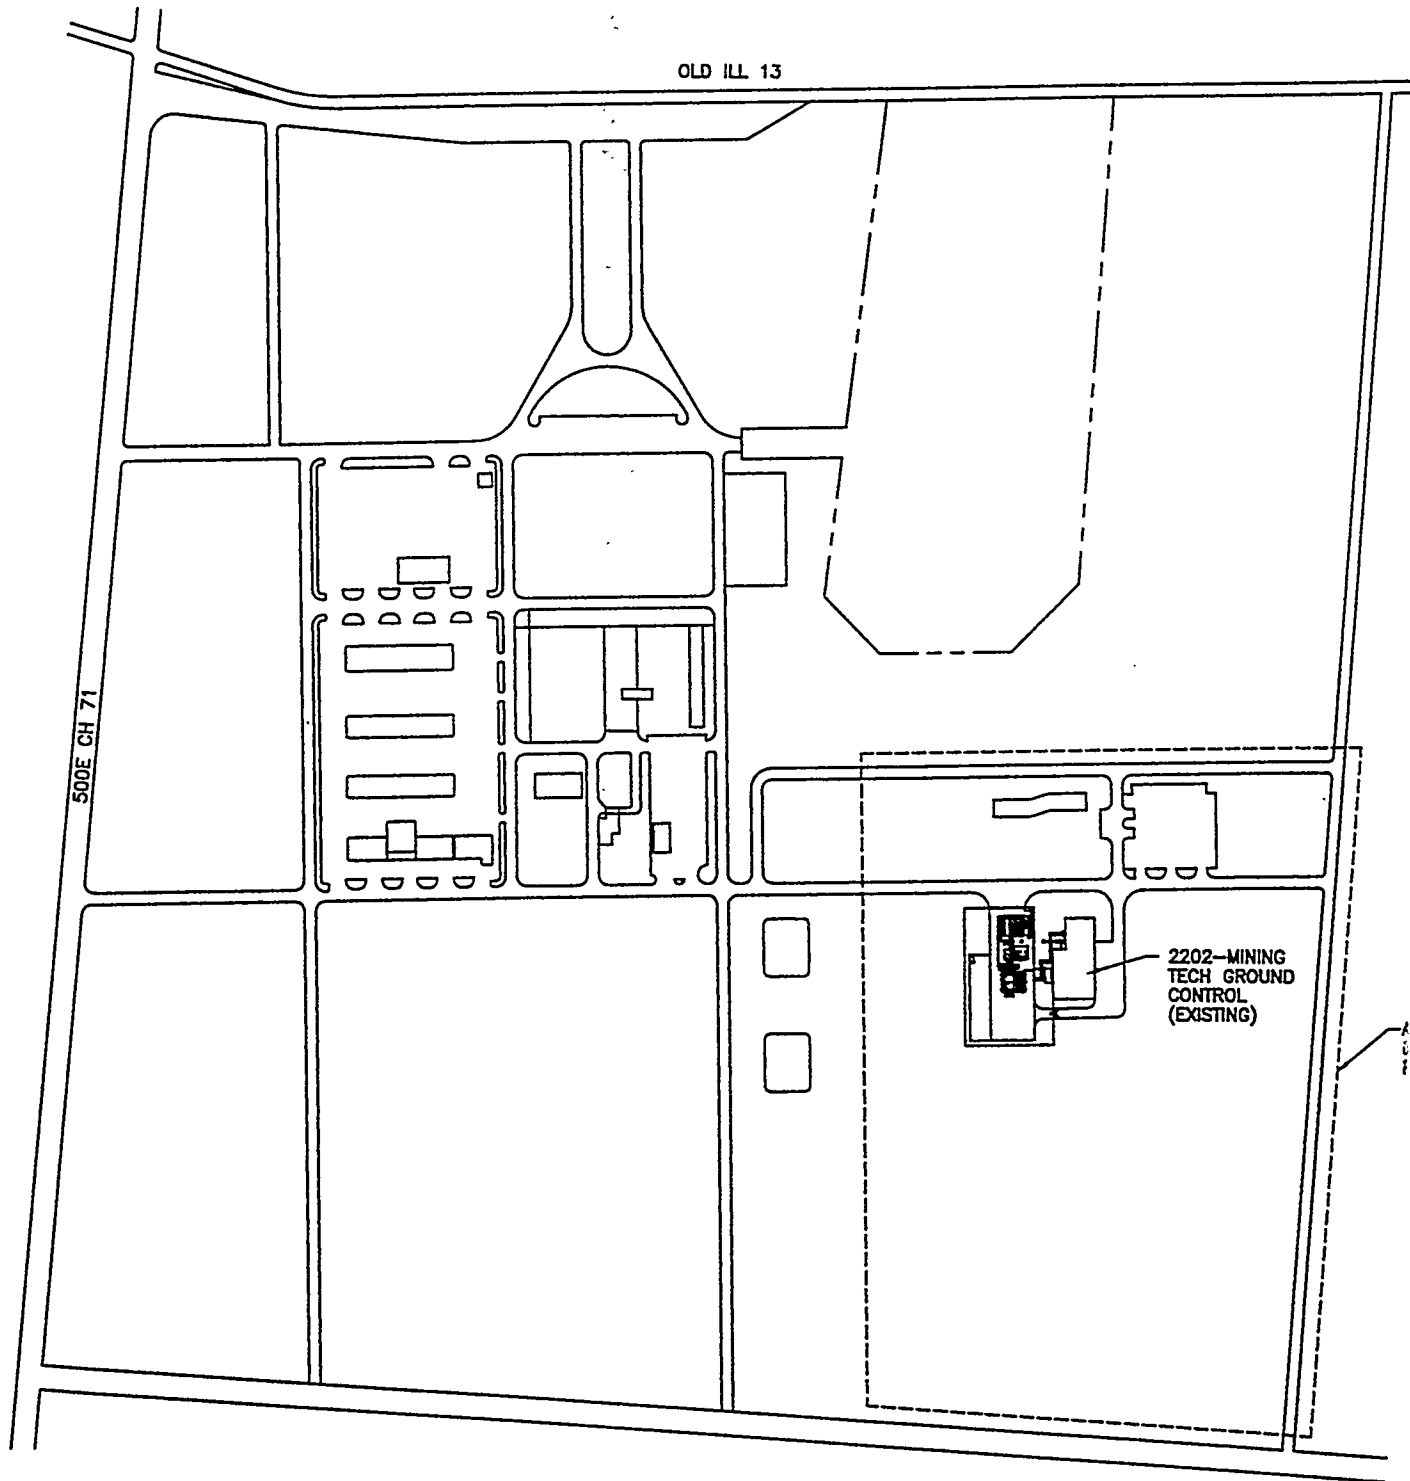

This drawing and the design it covers are property of BECHTEL. They are hereby loaned and on the borrower's express agreement that they will not be reproduced, copied, loaned, exhibited, nor used except in the limited way and private use permitted by any written consent given by the lender to the borrower.

21765A03.DWG

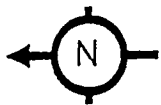

FIRE HYDRANT

EXISTING ROADWAY

IRON PIN
W/"SURV-KAP"

EXISTING ELECTRICAL FEEDER

GATE

GROUND CONTROL BUILDING
(EXISTING)

WALKWAY

CONTROL ROOM
(TRAILER 14'x30')

COOLING TOWER


GENERAL ARRANGEMENT
PLANS BELOW EL 120' & 140'

FORK LIFT TRANSFER

SUPERSACK
STORAGE AREA
(160 BAGS DOUBLE
STACKED)


- IRON PIN
W/ 'SURV-KAP'

-IRON PIN
V/"SURV-KAP"


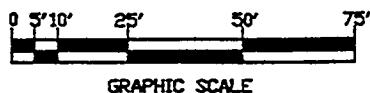
[illegible]

This drawing and the design it covers are property of BECHTEL. They are merely loaned and on the borrower's express agreement that they will not be reproduced, copied, loaned, exhibited, nor used except in the limited way and private use permitted by any written consent given by the lender to the borrower.




21765C02.DWG

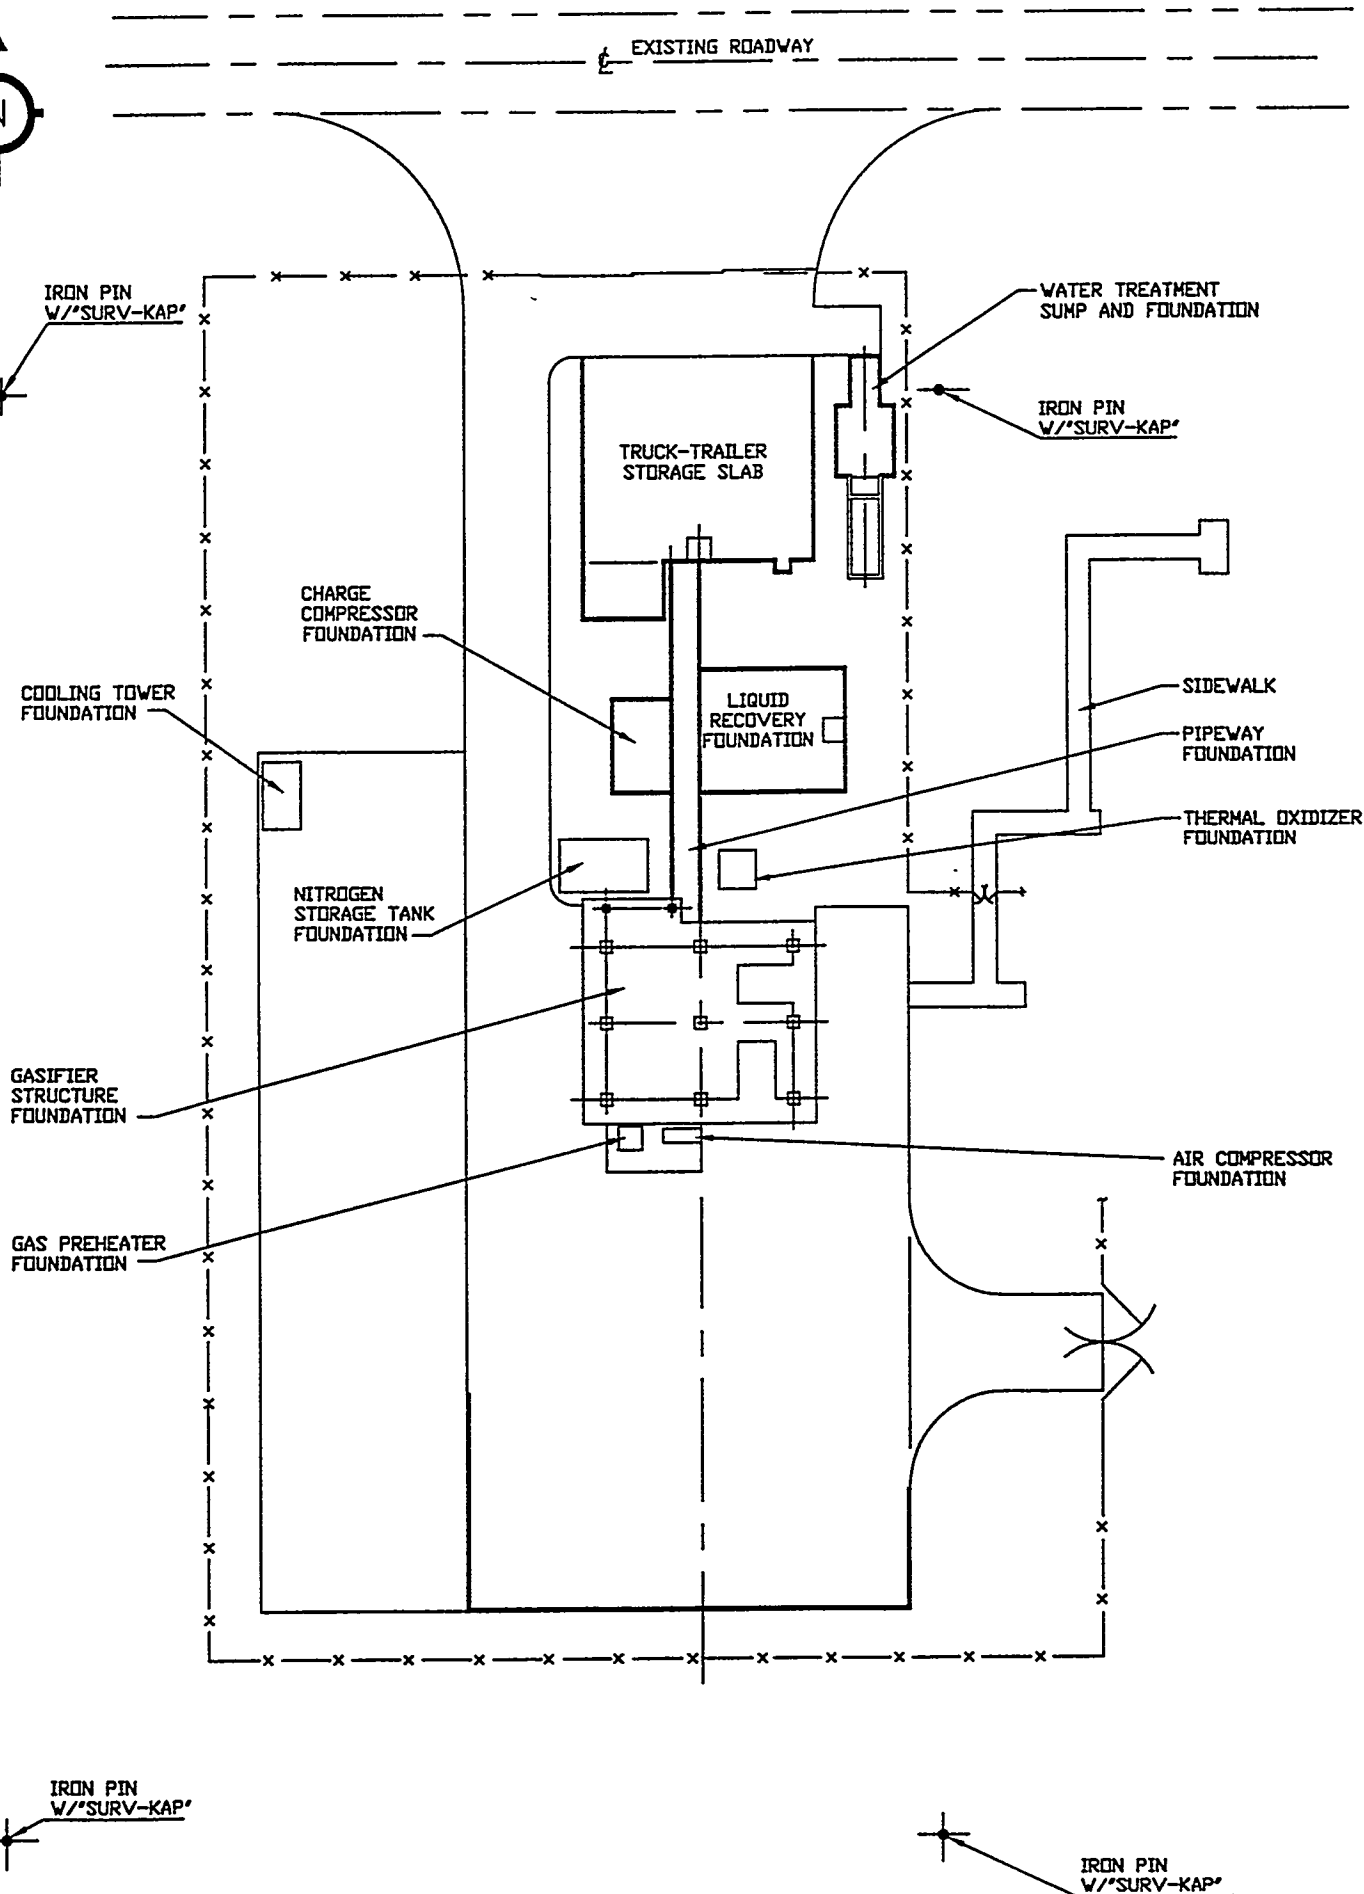

21765A01.DWG This drawing and the design it covers are property of BECHTEL. They are hereby loaned and on the borrower's express agreement that they will not be reproduced, copied, loaned, exhibited, nor used except in the limited way and private use permitted by any written consent given by the lender to the borrower.

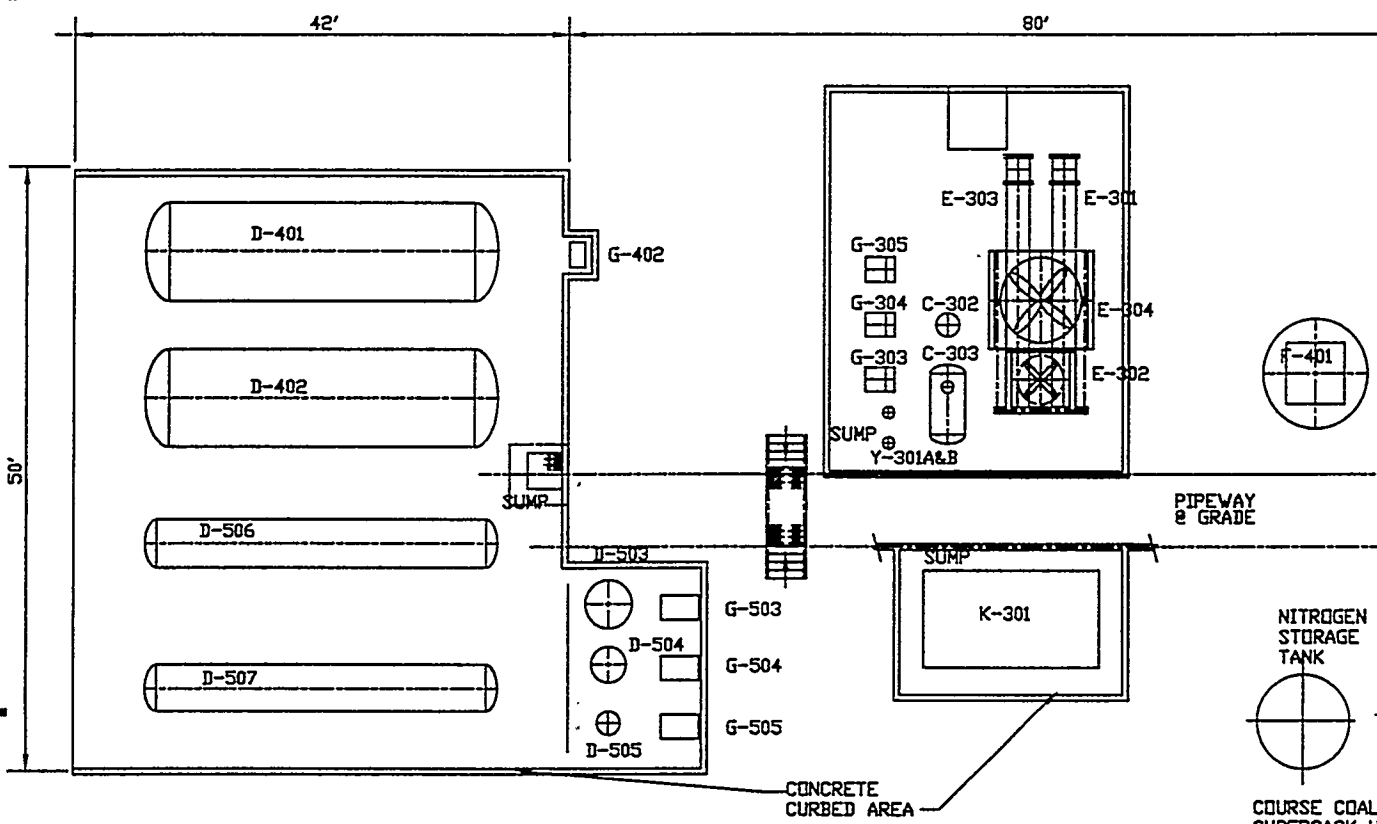
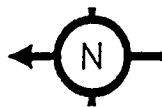


REFERENCE DRAWINGS		
A-001		SITE PLAN
A-011		GENERAL ARRANGEMENT PLANS BELOW EL 160', 180' & 200'
A-015		GENERAL ARRANGEMENT SECTION A-A
A-016		GENERAL ARRANGEMENT SECTION B-B

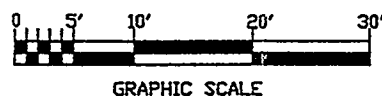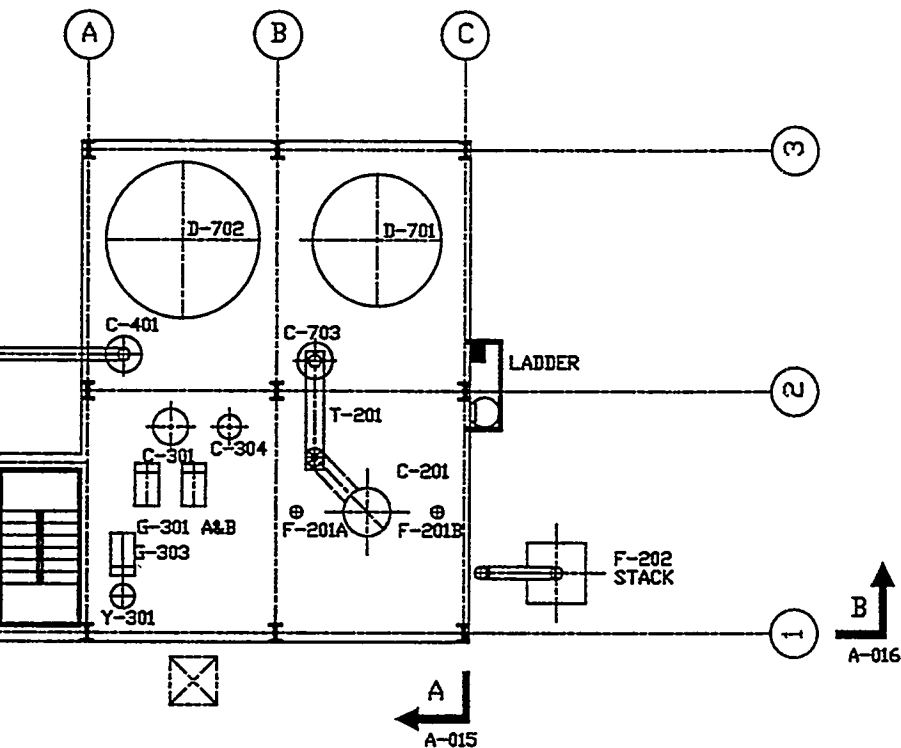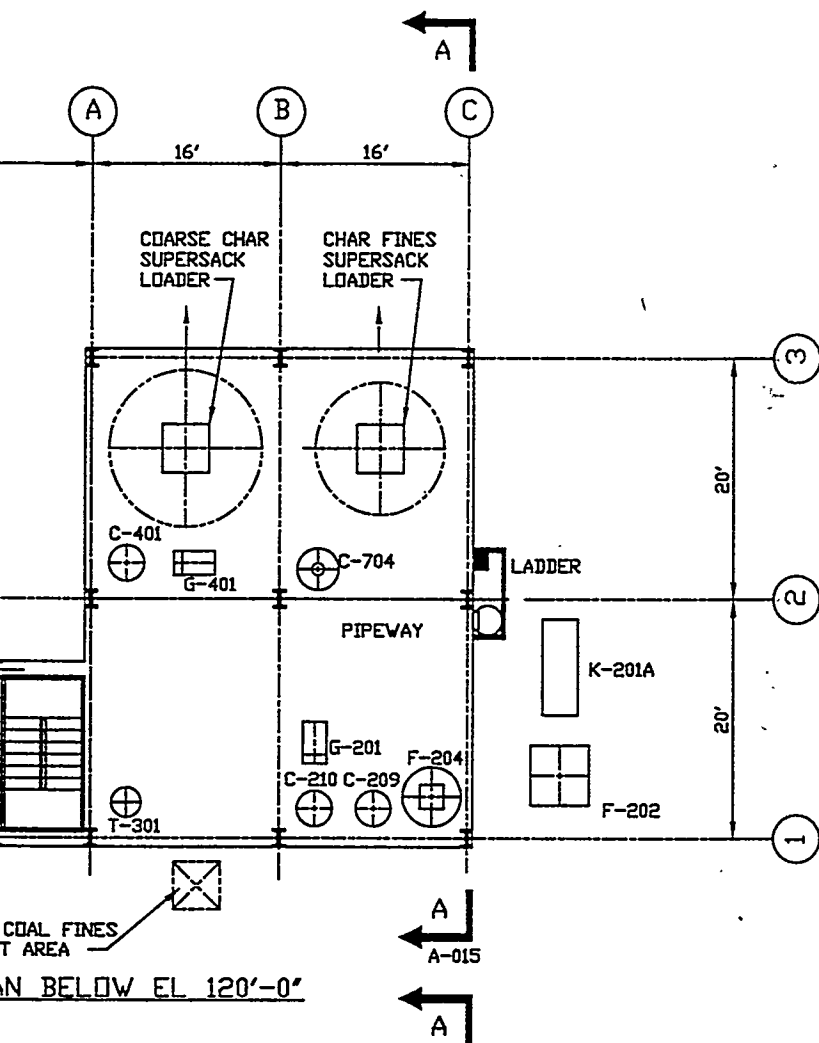

																									
ISSUED FOR CONTRACT AWARD																									
IN	DATE					BY	CHK	REVIEW COPY	DATE	FILE	APPV														
SCALE 1/8"=1'-0"		SHEET NO.				PROJECT TMC/ACAD				DATE															
BECHTEL SAN FRANCISCO																									
IGT MILD GASIFICATION PDU																									
GENERAL ARRANGEMENT PLANS BELOW EL 120'-0" & 140'-0"																									
		JOB NO.				DRAWING NO.								REV.											
		21765				A-010								A											


This drawing and the design it covers are property of BECHTEL. They are hereby loaned and on the borrower's express agreement that they will not be reproduced, copied, loaned, exhibited, nor used except in the United way and private use permitted by any written consent given by the lender to the borrower.

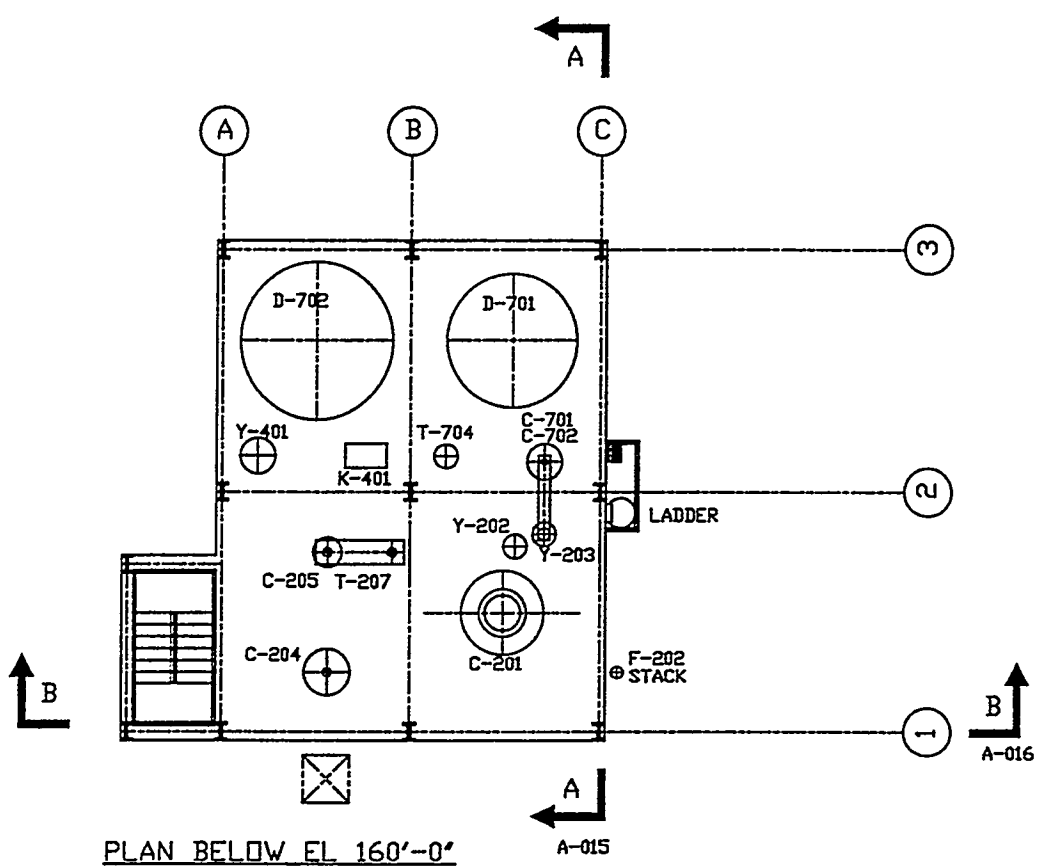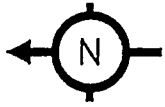


PLAN BELOW EL 160'-0"

A-015

A-016

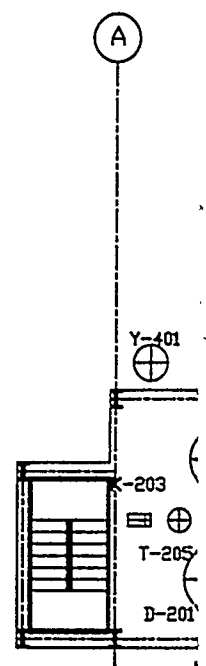


PLAN BELOW EL

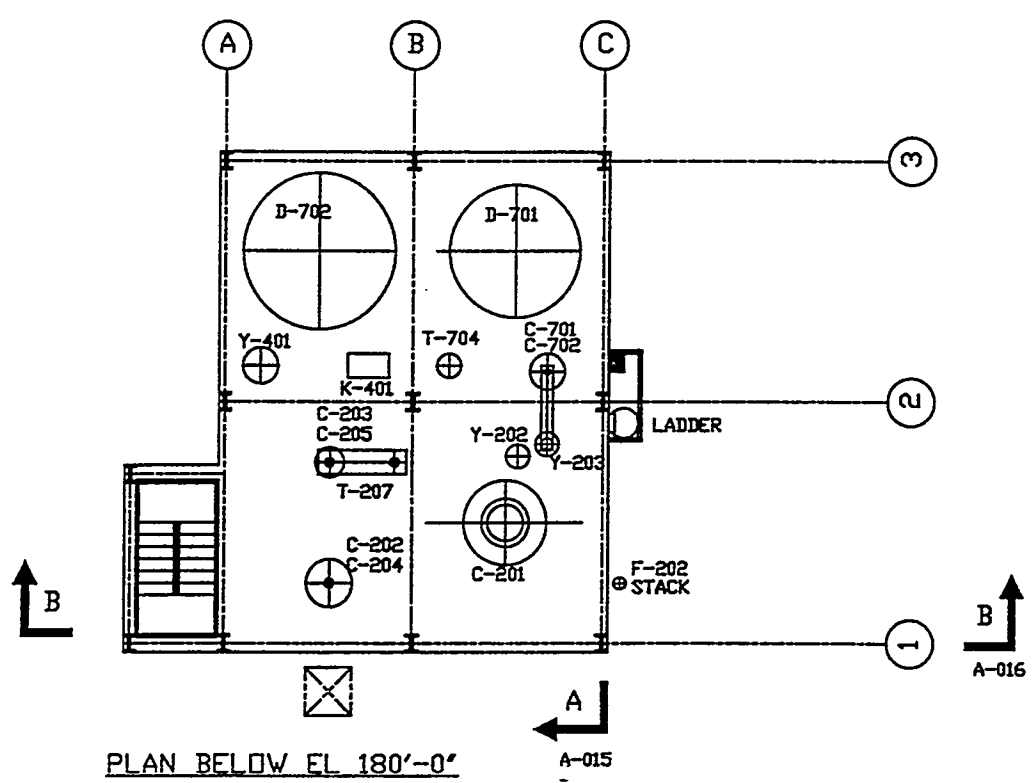


PLAN BELOW EL 180'-0"

A-015

A-016

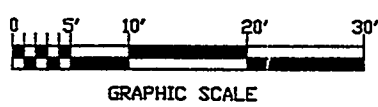

A										
A										
A										
A										
A	ISSUED FOR CONTRACT AWARD									
DL	DWG.					SF	DATE	CHECKED BY	REVIS	APPV
SCALE 1/8"=1'-0"		SHEET NO.				TMC/ACAD		REV.		
BECHTEL										
SAN FRANCISCO										
IGT MILD GASIFICATION PDU										
GENERAL ARRANGEMENT PLANS BELOW EL 160', 180' & 200'										
	JOB NO.	DRAWING NO.							REV.	
	21765	A-011							A	

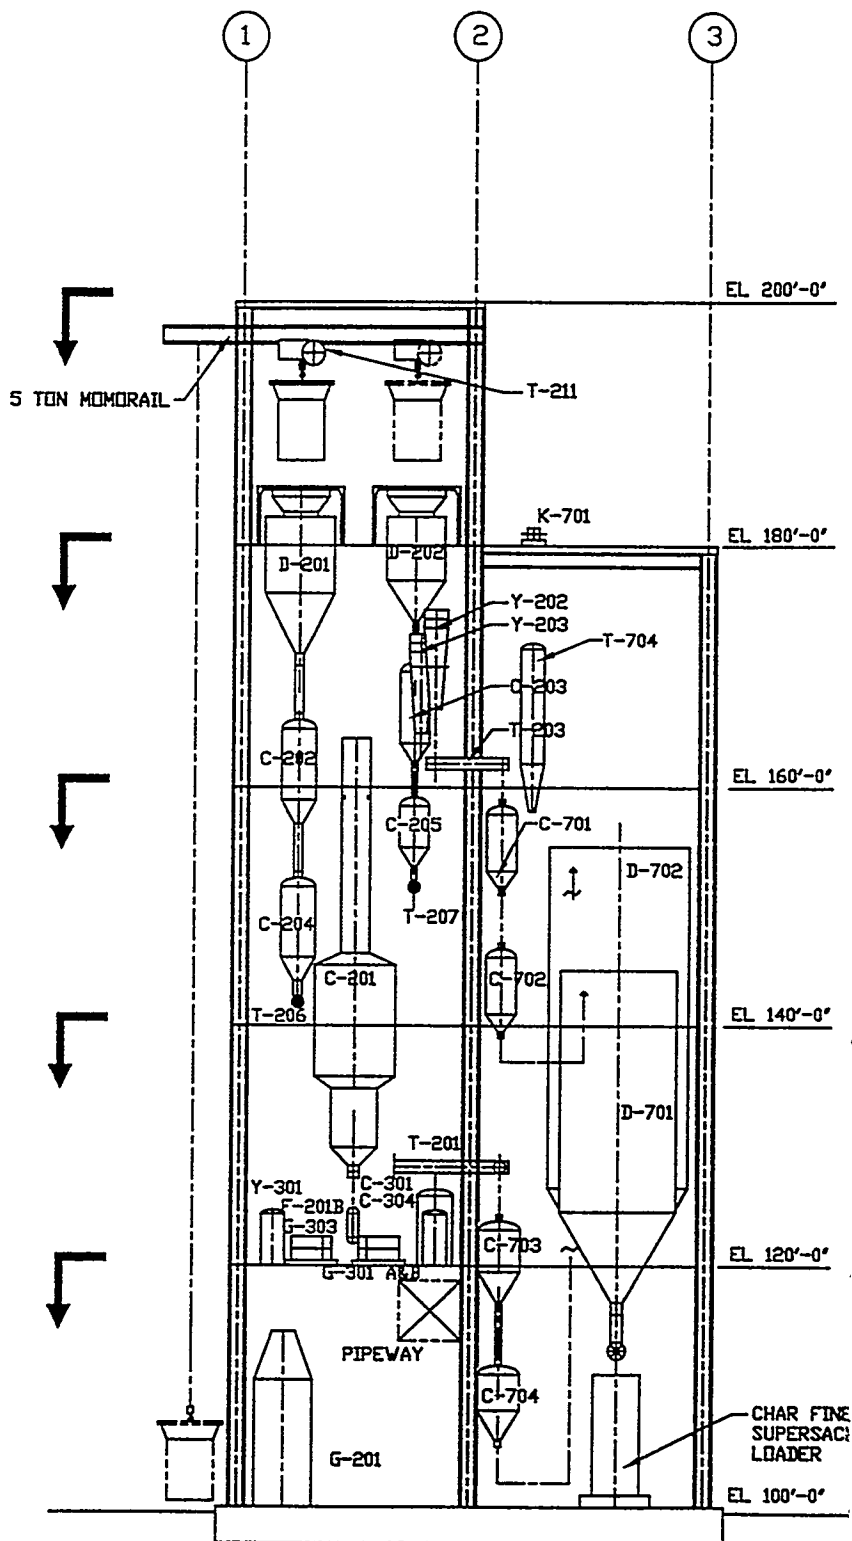

4

G

F

E


D

C

B





21765A02 104-1004 112,00.47

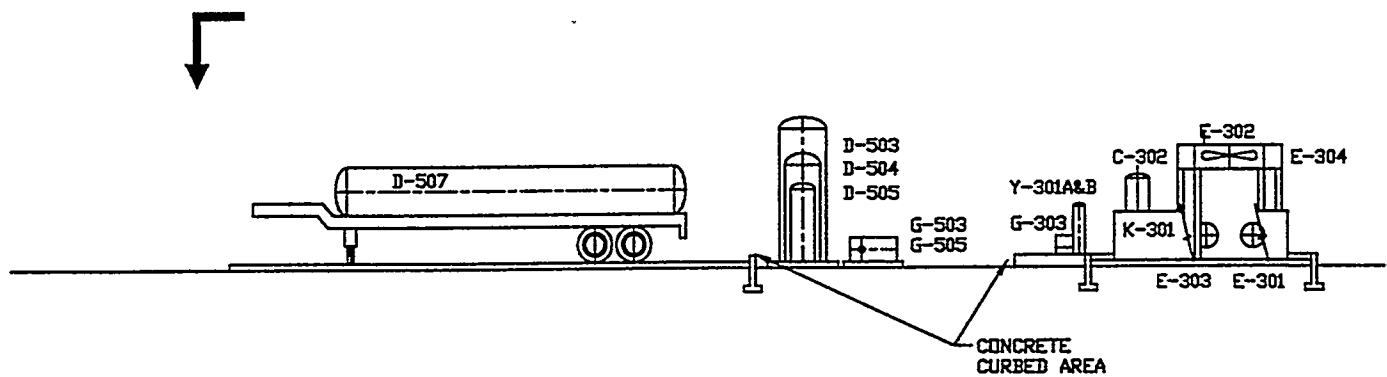

SECTION B-B

— — — — —
C D E F G H

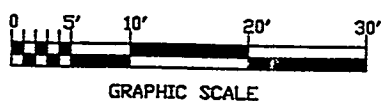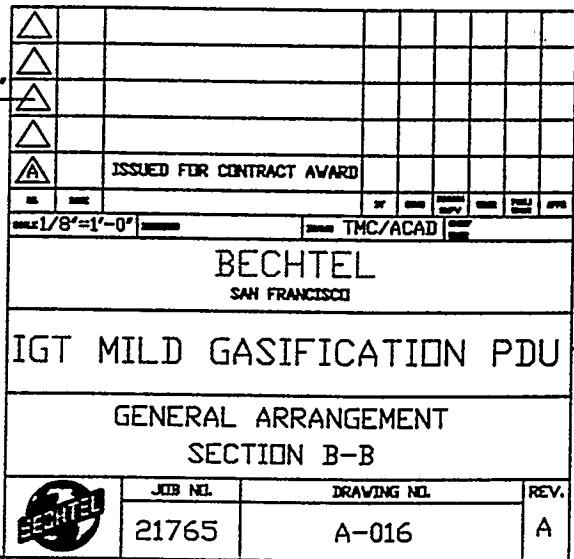

PDU CONSTRUCTION DRAWINGS

The following list of drawings are not included in this report because they present details specific to the actual PDU site, equipment layout, and support structure and auxiliaries. The drawings presented in the previous sections show process design information as developed for the MILDGAS process in general. All of the PDU drawings will be archived at IGT.

The site-specific drawings not included in this report concern:

- Site foundation plans

- General underground site provisions

- Electrical drawings

- MCC data sheets

- Material selection diagrams

- Instrument power distribution

- Power and conduit layout

- Lighting layout

- Grounding layout

- Control room equipment layout

- Instrument loop diagrams

- PLC system layout

- PLC logic flow diagram

- Piping plans

- Piping isometric drawings

- Structural steel drawings

- Vendor drawings for auxiliary equipment

References Cited

- ¹ Bajura, R. A., and M. R. Ghate, "Mild Gasification Offers Coal a Three-Fuel Future," *Modern Power Systems*, October 1986, p. 31-33.
- ² Klara, J. M. and Hand, T. J., "Mild Gasification: A New Coal Option," paper presented at *Alternate Energy '89*, Tucson, Arizona, April 16-18, 1989.
- ³ Wootten, J. M., Nawaz, M., Duthie, R. G., Knight, R. A., Onischak, M., Babu, S. P., and Bair, W. G., "Development of An Advanced Continuous Mild Gasification Process for the Production of Co-Products Task 1: Literature Survey of Mild Gasification Processes, Co-Products Upgrading and Utilization, and Market Assessment," Topical Report for the period September 30, 1987 - January 31, 1988, submitted to US DOE Morgantown Energy Technology Center, Morgantown, WV, Contract No. DE-AC21-87MC24266, August 1988.
- ⁴ Carty, R. H., Onischak, M., Babu, S. P., and Knight, R. A., "Development of An Advanced, Continuous Mild Gasification Process for the Production of Co-Products, Mild Gasification Technology Development Task 3: Bench-Scale Char Upgrading Study," Topical Report for the period February 1, 1988 - November 30, 1990 submitted to US DOE Morgantown Energy Technology Center, Morgantown, WV, Contract No. DE-AC21-87MC24266, December 1990.
- ⁵ Private communication, Bethlehem Steel Company, Inc.
- ⁶ Jüntgen, H., Klein, J., Knoblauch, K., Schröter, J., Schulze, J., "Conversion of Coal and Gases Produced by Coal Into Fuels, Chemicals, and Other Products," from *Chemistry of Coal Utilization, 2nd Supplementary Edition*, Chap. 30, 2071-2158, Elliot, M. A., Ed., New York, NY: John Wiley & Sons, 1981.
- ⁷ Weideman, J. P., "Roofing-Grade Coal Tar Pitches," Koppers company, Inc. Bulletin, Sept 1985.
- ⁸ Knight, R. A., Gissy, J., Onischak, M., Babu, S. P., Wootten, J. M., and Duthie, R. G., "Development of An Advanced Continuous Mild Gasification Process for the Production of Co-Products, Task 2: Mild Gasification Technology Development Process Research Unit Tests Using Slipstream Sampling," Topical Report for the period February 1, 1988 - March 31, 1990, submitted to US DOE Morgantown Energy Technology Center, Morgantown, WV, Contract No. DE-AC21-87MC24266, July 1990.
- ⁹ Knight, R. A., Gissy, J., Onischak, M., Carty, R. H., Babu, S. P., Wootten, J. M., and Duthie, R. G., "Development of An Advanced Continuous Mild Gasification Process for the Production of Co-Products, Task 4: Mild Gasification Technology Development System Integration Studies," Topical Report for the period April 1, 1989 - September 30, 1990, submitted to US DOE

APPENDIX A
HAZOP SUMMARY AND WORKSHEETS

HAZOP SUMMARY

Nodes

- 1 Global 1 -- Nitrogen System
- 2 Retort/Gasifier
- 3 Coarse coal feed to retort
- 4 Fine coal feed to retort
- 5 Gasifier Booster Heater to Retort (Center)
- 6 Gasifier Booster Heater to Retort (Grid)
- 7 Inlet to Tar Quench Condenser
- 8 Tar Quench Condenser C-304
- 9 C-304 Bypass Line
- 10 Manual Tar Recirculation Line
- 11 Condenser C-304 to Tar Separator
- 12 Tar Quench Cooler Bypass
- 13 Quench Cooler to Condenser Nozzle
- 14 Tar Separator C-301
- 15 Suction to G-301 from C-301
- 16 Pump G-301 Tar Quench Pump
- 17 Pump Discharge to Tar Quench Cooler
- 18 Relief / Minimum Flow Path
- 19 Tar Quench Heat Exchanger E-301
- 20 C-301 to Relief Header
- 21 Product gas from C-301 to middle oil
- 22 Tar product to storage tank
- 23 Nat Gas Supply to Preheater
- 24 Recycle Gas from Preheater to Boosters
- 25 Air from Preheater to Boosters
- 26 Recycle Gas Inlet to Preheater
- 27 Air inlet to Preheater
- 28 Recycle gas inlet to Booster A
- 29 Air inlet to Booster A
- 30 Nat Gas inlet to Booster A
- 31 Booster Heater A
- 32 Recycle gas inlet to Booster B
- 33 Air inlet to Booster B
- 34 Nat Gas inlet to Booster B
- 35 Booster Heater B
- 36 Vent gases to Thermal oxidizer
- 37 Sour water to Thermal Oxidizer
- 38 Weigh Hopper for Coarse Coal attached tote bag unloader
- 39 Fill line from Weigh hopper to Lock hopper
- 40 Coarse coal lock hopper
- 41 Fill line from Lock hopper to Feed hopper
- 42 Coarse coal feed hopper
- 43 LT-0601, 04, 10, 21, 24 and 30
- 44 Rupture disc discharge lines
- 45 N2 feed to Hoppers
- 46 N2 Vent from Hoppers
- 47 Baghouse system
- 48 Coarse Char Surge Vessel C-703
- 49 Fill line from Coarse Char Surge Vessel to Blowcase
- 50 Coarse Char Blowcase C-704
- 51 Coarse char pneumatic conveyence to Storage Hopper D-702
- 52 Coarse char Storage Hopper D-702
- 53 Fill line from D-702 to Supersac
- 54 Char Storage Baghouse
- 55 Char Fines Surge Vessel C-701
- 56 Fill line from Char Fines Surge Vessel to Blowcase
- 57 Char Fines Blowcase C-702
- 58 Char Fines pneumatic conveyence to Storage Hopper D-701
- 59 Char Fines Storage Hopper D-701
- 60 Fill line from D-701 to Supersac
- 61 Weigh Hopper for Coal Fines and attached tote bag unloader
- 62 Fill line from Weigh Hopper to Lockhopper (fines)
- 63 Coal Fines Lockhopper
- 64 Fill Line from Lockhopper to Feed Vessel (Fines)
- 65 Coal Fines Feed Vessel
- 66 Flare
- 67 Bypass around T.O to K.O. pot
- 68 Emergency Shutdown
- 69 Tar Separator to middle oil separator (see node 21)
- 70 Middle oil separator
- 71 Middle oil separator to run tank
- 72 Run tank
- 73 Middle oil separator to the light oil separator
- 74 Recycle gas to return to the middle oil separator (HOLD)
- 75 Light oil separator
- 76 Light oil separator to run tank
- 77 Light oil separator sour water to incinerator
- 78 Low pressure depressurization line
- 79 High pressure depressurization line (DELETED FROM DESIGN)
- 80 Recycle gas to the T.O.
- 81 Recycle gas to preheater (See node 26)
- 82 Coarse char from retort to coarse char surge vessel
- 83 Fine char from cyclone to fine char surge vessel
- 84 Primary Cyclone
- 85 Secondary Cyclone
- 86 Glycol Cooling System

DEVIATION	CAUSES	CONSEQUENCES	SAFEGUARDS	RECOMMENDATIONS	REMARKS	BY	COMMENTS
No/less Flow	1) Plugging	1.1) Inadequate supply to specific or all users	C1.1) Downstream flow ind. FIT-0904 and FAL-0904(S) C1.2) Local PI's	Ensure control room pressure ind. and alarm on N2 vendor package		B	
	2) Regulator failure	2.1) same as above	C2.1) same as C1.1)				
	3) Excessive user	3.1) Same as above	C3.1) FIT-0902, FIT-0903 and Hi/LO(S) on FIT-0902,3 and 4. C3.2) FIT-0733 and Hi/LO(S) course char cooler				
	4) Valve left or fails closed	4.1) Same as above	C4.1) Oper. Proc.				
	5) Line break, flange leak, etc.	5.1) Same as above	C5.1) same as above				

Session: 1 02-13-95

Revision: 0 02-13-95 Dwg#: 9417-1006-C

Node: 1 Global 1 -- Nitrogen System

Parameter: Composition

Intention: Pure N2 in the lines at all times

DEVIATION	CAUSES	CONSEQUENCES	SAFEGUARDS	RECOMMENDATIONS	REMARKS	BY	COMMENTS
Other Than Composition	1) Failure to purge after outage or at start-up	1.1) Undesired combustion in the coal transfer lines, hoppers, and other blanketed storage vessels for liquids	C1.1) Operating procedures to include vent and purge C1.2) Pressure indication at various critical locations	Ensure inclusion in op. proc.		I B	
	2) Loss of N2 source	2.1) same as 1.1	C2.1) Pressure and level instrumentation C2.2) Oper proc. to ensure sufficient N2 to support run	Verify low liq. level alarm is provided Verify the need for emerg. S/D on lost of N2.		B RS	
		2.2) loss of I/C		Review need for N2 back-up source		I B	

Company: IGT

Node: 1

Facility: Roberts & Schafer

Page: 2

Session: 1 02-13-95

Revision: 0 02-13-95 Dwg#: 9417-1006-C

Node: 1 Global 1 -- Nitrogen System

Parameter: Composition

Intention: Pure N2 in the lines at all times

DEVIATION	CAUSES	CONSEQUENCES	SAFEGUARDS	RECOMMENDATIONS	REMARKS	BY	COMMENTS
		2.3) loss transport of material (coal and char)					

Session: 1 02-13-95

Revision: 0 02-13-95 Dwg#: 9417-1006-C

Node: 1 Global 1 -- Nitrogen System

Parameter: Level

Intention: Contain the N2 as either liquid or gas as appropriate

DEVIATION	CAUSES	CONSEQUENCES	SAFEGUARDS	RECOMMENDATIONS	REMARKS	BY	COMMENTS

Session: 1 02-13-95

Revision: 0 02-13-95 Dwg#: 9417-1006-C

Node: 1 Global 1 -- Nitrogen System

Parameter: Safety

Intention: To ensure operator and maintenance personnel safety

DEVIATION	CAUSES	CONSEQUENCES	SAFEGUARDS	RECOMMENDATIONS	REMARKS	BY	COMMENTS
No Safety	1) Inappropriate confined space entry	1.1) Personnel injury or death	cl.1.1) Confined space entry procedures	Review current procedures to ensure they are adequate for this facility		I	

HAZOP-PC 2.12
Company: IGT
Facility: Roberts & Schafer
Session: 1 02-13-95
Node: 2 Retort/Gasifier
Parameter: Pressure

Worksheet

Revision: 0 02-13-95 Dwg#: 9417-1006-C
Intention: Operate 35 psia

Primatech Inc.
Node: 2
Page: 1

DEVIATION	CAUSES	CONSEQUENCES	SAFEGUARDS	RECOMMENDATIONS	REMARKS	BY	COMMENTS
Higher Pressure	1) Blocked/restricted nozzle to cyclone			Add overpressure protection		RS	

DEVIATION	CAUSES	CONSEQUENCES	SAFEGUARDS	RECOMMENDATIONS	REMARKS	BY	COMMENTS
No/less Flow	1) Conveyor failure	1.1) Inadequate supply to retort 1.2) Overheating of coal 1.3) Retort temp rise 1.4) Product gas make reduced 1.5) Bed level reduction 1.6) Exit oil temp rise 1.7) Plugging of line and conveyor	C1.1) speed indication SI-0641 c1.2.1) Oil temp limit 600F c1.3.1) TE-0729B indicate initial rise and control c1.3.2) TE-0710/27 indicate rise	Review need for alarm on SI-0641 ????		I B	
	2) Driver failure	2.1) same as 1.*)	c2.1.1) Same as 1.*)				
	3) Pluggage or blockage in line	3.1) same as 1.*)	C3.1) Pressure ind. PI-0640 will rise C3.2) If blockage upstream of N2 conn. then TE-0644 will indicate low				PI-06-40 will move to downstream of N2 connect. No impact
	4) Slow speed on conveyor	4.1) same as 1.*) a slower rate					
	5) Pluggage or blockage in conveyor	5.1) same as 1.*)	c5.1.1) Same as 1.2.*) thru 1.3.*)				
More Flow	1) Improper speed control setting	1.1) Imbalance in gasifier control point level and temp	C1.1) Oper training C1.2) Specific calibration by coal type C1.3) Temp decrease at TE-0710/27 C1.4) Level via pressure dP at PDIT-0703				

DEVIATION	CAUSES	CONSEQUENCES	SAFEGUARDS	RECOMMENDATIONS	REMARKS	BY	COMMENTS
Reverse Flow	1) Loss of N2	1.1) TI-0644 reads HI 1.2) Disrupt bed control	C1.1) N2 Control system see global node 1 C1.2) TI-0644 Hi	Add alarm(S) on hi		RS	
	2) Failure of pressure boundary(lock hopper, seals, etc.)	2.1) Same as 1.*) 2.2) Release of haz. material 2.3) Damage instrumentation due to hi temp 2.4) Damage to screw conveyor	C2.1) Maintenance and oper. procedures C2.2) same as C1.2	Review the need for auto S/D of line on Hi temp		I B	

DEVIATION	CAUSES	CONSEQUENCES	SAFEGUARDS	RECOMMENDATIONS	REMARKS	BY	COMMENTS
Higher Temperature	1) TV-0615 too open	1.1) Coal discharge temp high 1.2) Potential for pluggage 1.3) Higher temp in gasifier	c1.1) Temp limited too oil temp of 600F C1.1) oper proc. and calibr. c1.3) Gasifier controls				
	2) SE-0641 too slow	2.1) see Flow No/Less	c2.1) same as No/Less Flow				
Lower Temperature	1) TV-0615 too closed	1.1) Lower bed temp in gasifier 1.2) Coal discharge temp low	c1.1) Gasifier controls c1.2) Operating proc.				
	2) Failure of TE-	2.1) same as above	C2.1) deleted				

Company: IGT

Node: 3

Facility: Roberts & Schafer

Page: 3

Session: 1 02-13-95

Revision: 0 02-13-95 Dwg#: 9417-1006-C

Node: 3 Coarse coal feed to retort

Parameter: Temperature

Intention: Supply coal at 500F

DEVIATION	CAUSES	CONSEQUENCES	SAFEGUARDS	RECOMMENDATIONS	REMARKS	BY	COMMENTS
	0615		C2.2) same as c1.*)				
	3) SE-0641 too fast	3.1) see Flow-High 3.2) same as 1.*)	3.1) see Flow- High c3.2) same as c1.*)				
	4) Fouling of screw	4.1) same as 1.*)	c4.1) same as c1.*)				
	5) Loss of N2	5.1) same as 1.*)	c5.1) same as c1.*)				

Session: 1 02-13-95

Revision: 0 02-13-95 Dwg#: 9417-1006-C

Node: 3 Coarse coal feed to retort

Parameter: Composition

Intention: No contamination from heating oil

DEVIATION	CAUSES	CONSEQUENCES	SAFEGUARDS	RECOMMENDATIONS	REMARKS	BY	COMMENTS
Other Than Composition	1) Leakage from oil side to coal side	1.1) Pluggage/blockage 1.2) No impact in gasifier 1.3) Recycle gas/liq product composition change (no impact) 1.4) Increase liq product 1.5) False test result (No impact) 1.6) Damage to hot system due to low volume	c1.1) same as Flow-No/less C1.1) Low level at LIT-0801 and 06 and alarm(S) at L and LL. C1.2) LALL-0801&06 causes S/D c1.6.1) same as C1.1 and C1.2	Review level control interlock with heater control and pump control		RS	

DEVIATION	CAUSES	CONSEQUENCES	SAFEGUARDS	RECOMMENDATIONS	REMARKS	BY	COMMENTS
No/less Flow	1) Conveyor failure	1.1) Inadequate supply to retort 1.2) Overheating of coal 1.3) Retort temp rise 1.4) Product gas make reduced 1.5) Bed level reduction 1.6) Exit oil temp rise 1.7) Plugging of line and conveyor	C1.1) speed indication SI-0642 c1.2.1) Oil temp limit 600F c1.3.1) TE-0729B indicate initial rise and control c1.3.2) TE-0710/27 indicate rise	Review need for alarm on SI-0642 ????		I B	
	2) Driver failure	2.1) same as 1.*)	c2.1.1) Same as 1.*)				
	3) Pluggage or blockage in line	3.1) same as 1.*)	C3.1) Pressure ind. PI-0643 will rise C3.2) If blockage upstream of N2 conn. then TE-0645 will indicate low				PI-06-40 will move to downstream of N2 connect. No impact
	4) Slow speed on conveyor	4.1) same as 1.*) a slower rate					
	5) Pluggage or blockage in conveyor	5.1) same as 1.*)	c5.1.1) Same as 1.2.*) thru 1.3.*)				
More Flow	1) Improper speed control setting	1.1) Imbalance in gasifier control point level and temp	C1.1) Oper training C1.2) Specific calibration by coal type C1.3) Temp decrease at TE-0710/27 C1.4) Level via pressure dP at PDIT-0703				

DEVIATION	CAUSES	CONSEQUENCES	SAFEGUARDS	RECOMMENDATIONS	REMARKS	BY	COMMENTS
Reverse Flow	1) Loss of N2	1.1) TI-0645 reads HI 1.2) Disrupt bed control	C1.1) N2 Control system see global node 1 C1.2) TI-0645 Hi	Add alarm(S) on hi		R	
	2) Failure of pressure boundary(lock hopper, seals, etc.)	2.1) Same as 1.) 2.2) Release of haz. material 2.3) Damage instrumentation due to hi temp 2.4) Damage to screw conveyor	C2.1) Maintenance and oper. procedures C2.2) same as C1.2	Review the need for auto S/D of line on Hi temp		I B	

Session: 1 02-13-95

Revision: 0 02-13-95 Dwg#: 9417-1006-C

Node: 4 Fine coal feed to retort

Parameter: Temperature

Intention: To supply fine coal at ***F

DEVIATION	CAUSES	CONSEQUENCES	SAFEGUARDS	RECOMMENDATIONS	REMARKS	BY	COMMENTS
Higher Temperature	1) TV-0635 too open	1.1) Coal discharge temp high	c1.1) Temp limited too oil temp of 600F				
		1.2) Potential for pluggage	C1.1) oper proc. and calibr.				
		1.3) Higher temp in gasifier	c1.3) Gasifier controls				
	2) SE-0642 too slow	2.1) see Flow No/Less	c2.1) same as No/Less Flow				
Lower Temperature	1) TV-0635 too closed	1.1) Lower bed temp in gasifier	c1.1) Gasifier controls				
		1.2) Coal discharge temp low	c1.2) Operating proc.				
		2.1) same as above	C2.1) deleted				
	2) Failure of TE-0635						

Company: IGT

Node: 4

Facility: Roberts & Schafer

Page: 3

Session: 1 02-13-95

Revision: 0 02-13-95 Dwg#: 9417-1006-C

Node: 4 Fine coal feed to retort

Parameter: Temperature

Intention: To supply fine coal at ***F

DEVIATION	CAUSES	CONSEQUENCES	SAFEGUARDS	RECOMMENDATIONS	REMARKS	BY	COMMENTS
	3) SE-0642 too fast	3.1) see Flow-High 3.2) same as 1.*)	C2.2) same as c1.*) 3.1) see Flow- High c3.2) same as c1.*)				
	4) Fouling of screw	4.1) same as 1.*)	c4.1) same as c1.*)				
	5) Loss of N2	5.1) same as 1.*)	c5.1) same as c1.*)				

Session: 1 02-13-95

Revision: 0 02-13-95 Dwg#: 9417-1006-C

Node: 4 Fine coal feed to retort

Parameter: Composition

Intention: No contamination from heating oil

DEVIATION	CAUSES	CONSEQUENCES	SAFEGUARDS	RECOMMENDATIONS	REMARKS	BY	COMMENTS
Other Than Composition	1) Leakage from oil side to coal side	1.1) Pluggage/blockage 1.2) No impact in gasifier 1.3) Recycle gas/liq product composition change (no impact) 1.4) Increase liq product 1.5) False test result (No impact) 1.6) Damage to hot system due to low volume	c1.1) same as Flow-No/less C1.1) Low level at LIT-0801 and 06 and alarm(S) at L and LL. C1.2) LALL-0801&06 causes S/D c1.6.1) same as C1.1 and C1.2	Review level control interlock with heater control and pump control		RS	

DEVIATION	CAUSES	CONSEQUENCES	SAFEGUARDS	RECOMMENDATIONS	REMARKS	BY	COMMENTS
More Flow	of nat gas flow	3.2) Possibility for excess O ₂ resulting in lower booster temp, hi local temp. and product slate differences	0710/27 and alarm (S) L and LL c2.2.2) At on-line GC (long response time) c3.1.1) same as air compr c3.2.1) Product testing at end of run				
	4) Leakage or line breakage	4.1) Release of haz mat	c4.1.1) Approved fire protection program C.4.1) Oper. training	Review whether or not PS's provide adequate/recommended protection Review burner management I/C program (w/Callidus)		B C	
		4.2) release of VERY hot air 4.3) Personnel inj 4.4) Potential for fire/explosion					
	5) Firing of Booster Heater B	5.1) Changes balance of recycle gas flow		Review addition of control valves in the individual recycle feed lines and remove the control valve upstream of the fired heater		RS	
	1) Operator error or miscalib	1.1) Higher entrainment 1.2) Higher temp at TE-0710/27 due to hot fines 1.3) Higher duty					

Company: IGT

Node: 5

Facility: Roberts & Schafer

Page: 3

Session: 1 02-13-95

Revision: 0 02-13-95 Dwg#: 9417-1006-C

Node: 5 Gasifier Booster Heater to Retort (Center)

Parameter: Flow

Intention: Provide process heat input to gasifier to fluidize bed and maintain fluidization

DEVIATION	CAUSES	CONSEQUENCES	SAFEGUARDS	RECOMMENDATIONS	REMARKS	BY	COMMENTS
		on liq recovery 1.4) Offspec operation-no hazards					

Session: 1 02-13-95

Revision: 0 02-13-95 Dwg#: 9417-1006-C

Node: 5 Gasifier Booster Heater to Retort (Center)

Parameter: Temperature

Intention: Provide flow at 1771F to 1887F

DEVIATION	CAUSES	CONSEQUENCES	SAFEGUARDS	RECOMMENDATIONS	REMARKS	BY	COMMENTS
Higher Temperature	1) More Nat Gas and air flow	1.1) Higher bed temp 1.2) Slightly higher bed velocity 1.3) Product slate differences 1.4) Char composition changes 1.5) Approaching materials limits 1.6) Booster heater may respond	c1.1.1) TE-0710/27 read hi, alarm (S)H and HH c1.1.2) TE-0729A reads Hi and alarm (S)H and HH c1.5.1) 150F margin in gasifier and that less 100F in the coarse char cooler				
	2) Excess air	2.1) same as 1.*) 2.2) excess O2 see Flow- Less item 3.2	c2.1.1) same as 1.1	Review the control strategy for ind. of secondary booster needed and manual permissive (remove as needed TY-0729A, etc.)		RS C	
	3) Preheater too hot	3.1) Excess temp to gasifier 3.2) same as 1.*)	c3.2.1) same as 1.1 c3.2.2) preheater design margin XXXX	Review temp loop	Verify preheater design margin	B C	

Company: IGT

Node: 5

Facility: Roberts & Schafer

Session: 1 02-13-95

Revision: 0 02-13-95 Dwg#: 9417-1006-C

Page: 4

Node: 5 Gasifier Booster Heater to Retort (Center)

Parameter: Temperature

Intention: Provide flow at 1771F to 1887F

DEVIATION	CAUSES	CONSEQUENCES	SAFEGUARDS	RECOMMENDATIONS	REMARKS	BY	COMMENTS
Lower Temperature	1) Preheater too cold	1.1) Lower bed temp 1.2) Slightly lower bed velocity 1.3) Product slate differences 1.4) Char composition changes	c3.1.3) Temp control at preheater c1.1.1) TE-0710/27 read low, alarm (S)L and LL c1.1.2) TE-0729A reads low and alarm (S)L and LL c1.1.3) Temp control at preheater	including TS and alarm with Callidus Review temp loop with Callidus		C	
	2) Low nat gas flow	2.1) Same as 1.*)					
	3) Insufficient air	3.1) same as 1.*)					

DEVIATION	CAUSES	CONSEQUENCES	SAFEGUARDS	RECOMMENDATIONS	REMARKS	BY	COMMENTS
Less Flow	1) Restriction of air compressor flow	1.1) Booster heater temperature output low 1.2) Bed velocity fluidization reduced 1.3) Bed temp may decrease 1.4) Recycle gas composition changes 1.5) TV-0729E tries to maintain stoic.	C1.1) Flow ind. at FIT-0741 and alarm (S)L c1.1) Low temp at TE-0729B and (S)L and LL c1.3.1) Low temp at TE-0710/27 and alarm (S) L and LL c1.4.1) At on-line GC (long response time) C2.2) Trouble alarm at compressor	Verify that vendor package has alarm		RS	
	2) Restriction of recycle compressor flow	2.1) Booster heater discharge temp increases 2.2) same as 1.2) thru 1.4) 2.3) Reduced cyclone performance, secondary cyclone duty increase, fines in heavy liq recovery 2.3) TV-0729D&E throttle back 2.4) Blockage of grid	C2.1) Flow ind. low at FE-0743 and alarm (S)L c2.1) Hi temp at TE-0729B and (S)H and HH C2.2) Trouble alarm at compressor	Move TE-0729B to secondary booster heater exit line. Review alarms and setpts. Also revise TIC-0729A logic to get bed input from TE-0710/27. Verify vendor package has trouble alarm		RS C	
	3) Restriction	3.1) Same as 1.)	C2.2.1) Low temp at TE-				

HAZOP-PC 2.12
Company: IGT
Facility: Roberts & Schafer
Session: 1 02-13-95
Node: 6 Gasifier Booster Heater to Retort (Grid)
Parameter: Flow

Worksheet

Primatech Inc.
Node: 6
Page: 2

Revision: 0 02-13-95 Dwg#: 9417-1006-C
Intention: Provide 1/3 of total flow

DEVIATION	CAUSES	CONSEQUENCES	SAFEGUARDS	RECOMMENDATIONS	REMARKS	BY	COMMENTS
More Flow	of nat gas flow	3.2) Possibility for excess O2 resulting in lower booster temp., hi local temp. and prod. slate differences	0710/27 and alarm (S) L and LL c2.2.2) At on-line GC (long response time) c3.1.1) same as air compr c3.2.1) Product testing at end of run				
	4) Leakage or line breakage	4.1) Release of haz mat	c4.1.1) Approved fire protection program C.4.1) Oper. training	Review whether or not PS's provide adequate/recommended protection Review burner management I/C program (w/Callidus)		B C	
		4.2) release of VERY hot air 4.3) Personnel inj 4.4) Potential for fire/explosion					
	1) Operator error or miscalib	1.1) Higher entrainment 1.2) Higher temp at TE-0710/27 due to hot fines 1.3) Higher duty on liq recovery 1.4) Offspec operation-no hazards					

DEVIATION	CAUSES	CONSEQUENCES	SAFEGUARDS	RECOMMENDATIONS	REMARKS	BY	COMMENTS
Higher Temperature	1) More Nat Gas and air flow	1.1) Higher bed temp	c1.1.1) TE-0710/27 read hi, alarm (S)H and HH	Review temp loop including TS and alarm with Callidus	Verify preheater design margin	B C	
		1.2) Slightly higher bed velocity	c1.1.2) TE-0729B reads Hi and alarm (S)H and HH				
		1.3) Product slate differences	c1.5.1) 150F margin in gasifier and that less 100F in the coarse char cooler				
		1.4) Approaching materials limits					
	2) Excess air	2.1) same as 1.*)	c2.1.1) same as 1.1				
		2.2) excess O2 see Flow 3.2					
Lower Temperature	3) Preheater too hot	3.1) Excess temp to gasifier	c3.2.1) same as 1.1	Review temp loop including TS and alarm with Callidus	Verify preheater design margin	B C	
		3.2) same as 1.*)	c3.2.2) preheater design margin XXXX				
			c3.1.3) Temp control at preheater				
	1) Pre heater too cold	1.1) Lower bed temp	c1.1.1) TE-0710/27 read low, alarm (S)L and LL				
		1.2) Slightly lower bed velocity	c1.1.2) TE-0729B reads low and alarm (S)L and LL				
		1.3) Product slate differences	c1.1.3) Temp control at preheater				
	2) Low nat gas flow	2.1) Same as 1.*)					
	3) Insufficient air	3.1) same as 1.*)					

DEVIATION	CAUSES	CONSEQUENCES	SAFEGUARDS	RECOMMENDATIONS	REMARKS	BY	COMMENTS
No/Less Flow	1) Valve XV-1101 fails closed due loss of N2 2) Valve XV-1101 fails closed (mechanical failure) 3) Valve XV-1001 fails open (mechanical failure or operator error) 4) XV-1001 fails open on loss of N2	1.1) No flow to C-304 1.2) XV-1001 opens 1.3) Flow diverted to relief system. 1.4) Gasifier upset 1.5) Stoppage of liq's recovery 3.1) Flow to relief system 3.2) Minimum liq's recovery 3.3) Gasifier upset 4.1) Same as 3.1)	C1.1) see global node 1 c3.2.1) TE-1104 decreases slowly c3.2.2) PIT-1109 decreases c3.2.3) PIT-0709 decreases C4.1) see Global Node 1	Review need for XV-1101 Review need for XV-1001 as part of SD session	To be reviewed at S/D philosophy session	B I	

DEVIATION	CAUSES	CONSEQUENCES	SAFEGUARDS	RECOMMENDATIONS	REMARKS	BY	COMMENTS
Less Phase (less tar produced)	1) Less recirc. liquid flow 2) Higher recirc. liquid temp 3) Higher product gas temp	1.1) Less tar producted 1.2) Tars carried to middle oil recovery section 1.3) May upset/ fouling middle recovery	C1.1) TE-1104 and (S)HH at 473F C1.2) FIT-1121 lower C1.3) PIT-1120A higher	Review increase HH setpt to say 500F. Watch for middle oil air cooler fouling Review removal/ relocation of PV20 Review removal of PIT-1120A loop completely		RS I B	

HAZOP-PC 2.12
 Company: IGT
 Facility: Roberts & Schafer
 Session: 1 02-13-95
 Parameter: Flow

Worksheet

Revision: 0 02-14-95 Dwg#: 9417-1006-C e: 9 C-304 Bypass Line
 Intention: No flow unless required by high pressure condition

Primatech Inc.
 Node: 9
 Page: 1

DEVIATION	CAUSES	CONSEQUENCES	SAFEGUARDS	RECOMMENDATIONS	REMARKS	BY	COMMENTS
More Flow	1) PV-1103 open or leaking	1.1) Less flow to spray nozzle 1.2) May effect quench performance 1.3) May have higher temperature in tar separator	C1.1) PIT-1102 lower if valve full open	Review alternative methods for determining PV-1103 is open		B RS	
No Flow (when required to open)	1) PV-1103 fails to open mechanical or control loop failure	1.1) Pressure increases in piping system	c1.1.1) PSE-1119 ruptures c1.1.2) Alarms at PIT-1102 (S)H and HH				

DEVIATION	CAUSES	CONSEQUENCES	SAFEGUARDS	RECOMMENDATIONS	REMARKS	BY	COMMENTS
More Flow (during operation)	1) Manual valve open or leaking	1.1) Insufficient cooling 1.2) Reduced quench performance 1.3) Heavy liquids to middle liquids separation	c1.1.1) FIT-1121 lower c1.1.2) TIC-1104 higher C1.1) Operator training and procedures				
No Flow (during bypass mode)	1) Manual valve closed (mechanical failure or operator error)	1.1) Fouling of tar quench cooler 1.2) Reduced heat transfer in cooler and pluggage	c1.1.1) TIC-1104 lower C1.1) Operator training and procedures				
	2) Blockage	2.1) Same as 1.*)	c2.1.1 Same as c1.1.1) C2.1) Electric heat tracing				

HAZOP-PC 2.12

Worksheet

Primatech Inc.

Company: IGT

Node: 11

Facility: Roberts & Schafer

Page: 1

Session: 1 02-13-95

Revision: 0 02-14-95 Dwg#: 9417-1006-C

Node: 11 Condenser C-304 to Tar Separator

Parameter: Flow

Intention: Provide flow from C-304 to C-301

DEVIATION	CAUSES	CONSEQUENCES	SAFEGUARDS	RECOMMENDATIONS	REMARKS	BY	COMMENTS
No/Less Flow	1) Blockage or plugging	1.1) Reduced flow to C-301 1.2) Reduced performance in C-304 1.3) C-301 operates more efficiently	C1.1) Large line size C1.2) Electric heat trace C1.3) Sloped line				

DEVIATION	CAUSES	CONSEQUENCES	SAFEGUARDS	RECOMMENDATIONS	REMARKS	BY	COMMENTS
Less Flow	1) TV-1104 doesn't open enough 2) Manual valve left closed 3) Malfunction of TIC-1104 logic and devices 4) Pluggage 5) Loss of N2	1.1) Slight over-cooling of recirc fluid 2.1) Same as 1.*) 3.1) Same as 1.*) 4.1) Same as 1.*) 5.1) Same as 1.*	c1.1.1) TIC-1104 slightly lower c1.1.2) Cooling loop will self-adjust	Change fail position of TV-1104 to FC		RS	
More Flow	1) TV-1104 doesn't close enough 2) Malfunction of TIC-1104 logic and devices	1.1) Slight undercooling of recirc fluid 2.1) Same as 1.*)	c1.1.1) Cooling loop will self-adjust c1.1.2) TIC-1104 slightly higher				

DEVIATION	CAUSES	CONSEQUENCES	SAFEGUARDS	RECOMMENDATIONS	REMARKS	BY	COMMENTS
No/Less Flow	1) Pluggage and blockage in line or nozzle	1.1) Reduced performance of condenser 1.2) Higher temperature at TIC-1104 1.3) Higher pressure at PIT-1102, and later by PI-1103 1.4) Tars to the middle oils	C1.1) Electric heat trace c1.2.1) Temperature alarm at TIC-1104 (S)H and HH c.1.3.1) Pressure alarm at PIT-1102 (S)H and HH				

DEVIATION	CAUSES	CONSEQUENCES	SAFEGUARDS	RECOMMENDATIONS	REMARKS	BY	COMMENTS
Lower Level	1) Failure of LIC-1108 logic or devices 2) Low product input 3) System leak	1.1) Pump runs dry 1.2) Reduced or no spray 1.3) Poor condenser performance 1.4) Heavy oils to middle oils 1.5) Low flow to heavy product storage 2.1) Same as 1.*) 3.1) Same as 1.*) 3.2) Toxic and flammable product release to local area.	C1.1) Alarms at LIC-1108 (S)L and LL c1.1.1) Low flow alarm at FIT-1121 (S)L and LL c1.1.3) High temp alarm at TIC-1104 (S)H and HH c1.5.1) LIT-1404 will not rise aspected c2.1.1) Same as 1.*) c3.1.1) Same as 1.*) c3.2.1) Area slab drain drains to storage tank and pretreat prior to discharge c3.2.2) Approved fire protection program c3.2.3) Oper. training c3.2.4) IEPA approved constr. plan c3.2.5) NEPA approved siting	Review addition of independent LS for low level alarm		I B	
Higher Level	1) Failure of LIC-1108 logic or devices	1.1) Heavy oil to middle oil due to poor separation in C-301 1.2) Spill over to middle oil	C1.1) Alarms at LIC-1108 (S)H and HH	Review addition of independent LS for high level alarm		I B	

HAZOP-PC 2.12
 Company: IGT
 Facility: Roberts & Schafer
 Session: 1 02-13-95
 Node: 14 Tar Separator C-301
 Parameter: Level

Worksheet

Primatech Inc.
 Node: 14
 Page: 2

Revision: 0 02-14-95 Dwg#: 9417-1006-C
 Intention: To maintain level between ?? and ??

DEVIATION	CAUSES	CONSEQUENCES	SAFEGUARDS	RECOMMENDATIONS	REMARKS	BY	COMMENTS
	2) Line pluggage or LV-1108 closed	2.1) Same as 1.*)	c2.1.1) Same as C1.1) C2.1) No change in FQIT- 1401. C2.2) Heat tracing to reduce probability of pluggage				

DEVIATION	CAUSES	CONSEQUENCES	SAFEGUARDS	RECOMMENDATIONS	REMARKS	BY	COMMENTS
No/Less Flow	1) Blockage or plugging 2) Valve left closed 3) Flush connections left open	1.1) See Level-Node 14 2.1) See Level-Node 14 3.1) See Level-Node 14	1.1) Electric heat trace to reduce probability of plugging				
No/Less Flow (pressure relief path)				Review moving block valve upstream of PSE tie-in		RS	

DEVIATION	CAUSES	CONSEQUENCES	SAFEGUARDS	RECOMMENDATIONS	REMARKS	BY	COMMENTS
No/Less Flow	1) Mechanical failure of pump	1.1) See Level Node 14 1.2) Low flow at FIT-1121 1.3) Breaker trip 1.4) Low pressure at PIT-1102	c1.2.1) Low flow alarm at FIT-1121 (S)L and LL c1.3.1) ES alarm at ES-1118 c1.4.1) Low pressure alarm at PIT-1102 (S)L and LL				
	2) Electrical failure	2.1) Same as 1.*) except 1.3)	c2.1) Same as 1.*)				
	3) Operator error	3.1) Same as 2.1	c3.1) Same as 1.*) except c1.3.1)				
	4) Vent left open	4.1) See Low Level- Node 14					
	5) Seal failure/leakage	5.1) See Low Level- Node 14					

DEVIATION	CAUSES	CONSEQUENCES	SAFEGUARDS	RECOMMENDATIONS	REMARKS	BY	COMMENTS
No/Less Flow	1) Manual valve closed or not open enough	1.1) See Level -- Node 14					Note PV-1120 and associated logic will be removed
	2) Blockage or plugging	2.1) Same as 1.*)	c2.1.1) Heat trace to reduce probability of plugging				Note manual valves have been added to mainline up and down stream of tee to Tar Storage Tank
	3) Drain valve left open	3.1) Same as 1.*)	c3.1.1) Valve and cap				
	4) Leak or rupture	4.1) Same as 1.*)					
Reverse Flow	1) New upstream valve left close, leaving path for hot vapor to tar storage		1.1) Only possible during start-up. Rapid detection results in system shutdown		To be reviewed in S/D session		

DEVIATION	CAUSES	CONSEQUENCES	SAFEGUARDS	RECOMMENDATIONS	REMARKS	BY	COMMENTS
No/Less Flow (after rupture burst)	1) Blockage or plugging	1.1) System overpressure	1.1) Electric heat trace	Review piping design to minimize plugging potential		RS	
More Flow (after rupture disc bursts)	1) Undetected rupture disc burst	1.1) Similar to Low flow Node 17	cl.1.1) Reduced flow at FIT-1121 cl.1.2) Low pressure at PIT-1102	Review use of orifice plate flow meter in this service (considering plugging and erosion) Review method for detecting rupture disc burst		RS I B	

DEVIATION	CAUSES	CONSEQUENCES	SAFEGUARDS	RECOMMENDATIONS	REMARKS	BY	COMMENTS
More Flow	1) Tube leak or rupture	1.1) Glycol in recirc side 1.2) Low glycol level at gage LG-1113 (sight gage) 1.3) Contaminate tar system. Significant clean-up required		Review necessity for leak detection		I B	

Session: 1 02-13-95

Revision: 0 02-14-95 Dwg#: 9417-1006-C

Node: 19 Tar Quench Heat Exchanger E-301

Parameter: Temperature

Intention: Reduce inlet temperature from 450F to 415F (Approx.)

DEVIATION	CAUSES	CONSEQUENCES	SAFEGUARDS	RECOMMENDATIONS	REMARKS	BY	COMMENTS
Higher Temperature	1) Undercooling on secondary side 2) Tube fouling	1.1) C-304 performance reduced (See Node XX) 2.1) Same as 1.1) 2.2) High differential pressure across cooler 2.3) Pump motor runs hotter	C1.1) Glycol system temperature control c1.1.1) TIC-1104 reads high and alarms (S)H and HH C2.1) TIC-1104 reads high and alarms (S)H and HH C2.2) Periodic maintenance			I B	
Lower Temperature	1) Overcooling on secondary side	1.1) C-304 performance increased (See Node XX) 1.2) TV-1104 opens	C1.1) Glycol system temperature control c1.2.1) TIC-1104 opens up TV-1104 and alarms at (S)L and LL	Review need for cooler local dP			

HAZOP-PC 2.12

Worksheet

Primatech Inc.

Company: IGT

Node: 20

Facility: Roberts & Schafer

Page: 1

Session: 1 02-13-95

Revision: 0 02-14-95 Dwg#: 9417-1006-C

Node: 20 C-301 to Relief Header

Parameter: Flow

Intention: Provide relief path from C-301

DEVIATION	CAUSES	CONSEQUENCES	SAFEGUARDS	RECOMMENDATIONS	REMARKS	BY	COMMENTS
No/Less Flow (when relieving)	None						
More Flow (when not relieving)	1) Leaking or burst rupture disc	1.1) Unwanted release to relief system	C1.1) Double disc protection PSE-1105 and PSE-1107 C1.2) Peaking pressure gage PI-1106				

HAZOP-PC 2.12

Worksheet

Primatech Inc.

Company: IGT

Node: 21

Facility: Roberts & Schafer

Page: 1

Session: 1 02-13-95

Revision: 0 02-14-95 Dwg#: 9417-1006-C

Node: 21 Product gas from C-301 to middle oil

Parameter: Flow

Intention: Provide product flow from C-301 to middle oil

DEVIATION	CAUSES	CONSEQUENCES	SAFEGUARDS	RECOMMENDATIONS	REMARKS	BY	COMMENTS
No/Less Flow	None			Remove PV and PY-1109		RS	

DEVIATION	CAUSES	CONSEQUENCES	SAFEGUARDS	RECOMMENDATIONS	REMARKS	BY	COMMENTS
No/Less Flow	1) Plugging or blockage	1.1) High level in tar separator 1.2) Low flow to tank D-503 1.3) Plugging due to low velocity	c1.1.1) High level and alarm at LIT-1108 (S)H and HH c1.2.1) Low flow at FIT-1401 C2.1) Operator training and procedures	Review line sizing and considering salting velocity		RS	
	2) Manual valve left closed	2.1) Same as 1.*)					
	3) Failure of LV-1108	3.1) Same as 1.*)	C3.1) LV-1108 is FO				
More Flow	1) Failure of LV-1108	1.1) Low level in C-301 1.2) Higher flow to tank D-503	c1.2.1) Hi flow at FIT-1401				

DEVIATION	CAUSES	CONSEQUENCES	SAFEGUARDS	RECOMMENDATIONS	REMARKS	BY	COMMENTS
Higher Pressure	1) Any cause	1.1) Over pressure of regulator body	c1.2.1) High pressure switch (set at 15") downstream of reg.trips unit	Verify max nat gas supply pressure		B	
		1.2) Shutdown of preheater	c.1.2.2) Loss of flame at tip will be seen by scanner and unit is tripped.	Common shutdown alarm will be provided via PLC interface		C RS	
		1.3) Recycle gas and air temp drops	c1.3.1) Low temp alarm TIC-0729A/B (S)L and LL			I	
		1.4) Bed temp drops	c1.4.1) Low temp alarm TE-0710/27 (S)L and LL	Operating procedures to address reduced coal feed rate operations for this event			
Lower Pressure	1) Any cause	1.1) Shutdown of preheater	c1.1.1) Low pressure switch downstream of reg.trips unit				
		1.2) Recycle gas and air temp drops	c.1.1.2) Loss of flame at tip will be seen by scanner and unit is tripped.				
		1.3) Bed temp drops	c1.2.1) same as Higher pressure				
			c1.3.1) same as Higher pressure				

DEVIATION	CAUSES	CONSEQUENCES	SAFEGUARDS	RECOMMENDATIONS	REMARKS	BY	COMMENTS
Higher Temperature	1) Instrument error	1) Recycle gas to booster has higher temp	1.1) Booster heater controls response 2.1) Stack temp Hi shutdown	Determine maximum temp for materials		B	
				Add indep. TESH on recycle and air lines to shutdown heater		C	
				Add TS(S)H alarm to existing TE		RS	
				Review stress analysis and support design for piping		RS	
				Review line sizing/materials		B RS	
Lower Temperature	1) Instrument error	2) Stack temp increases	1.1) Booster controls respond	Operating procedures to address reduced operations mode		I	
		1) Recycle gas to booster has lower temp 2) Stack temp decreases					

DEVIATION	CAUSES	CONSEQUENCES	SAFEGUARDS	RECOMMENDATIONS	REMARKS	BY	COMMENTS
Higher Temperature	1) Instrument error	1) Air to booster has higher temp	1.1) Booster heater controls response	Determine maximum temp for materials		B	
			2.1) Stack temp Hi shutdown	Add indep. TESH (1200F) on recycle and air lines to shutdown heater		C	
				Add TS(S)H alarm to existing TE (1150F)		RS	
				Review stress analysis and support design for piping		RS	
				Review line sizing/materials		B	
		2) Stack temp increases				RS	
Lower Temperature	1) Instrument error	1) Air to booster has lower temp	1.1) Booster controls respond	Operating procedures to address reduced operations mode		I	
		2) Stack temp decreases					

DEVIATION	CAUSES	CONSEQUENCES	SAFEGUARDS	RECOMMENDATIONS	REMARKS	BY	COMMENTS
No/Less Flow	1) Manual valve left closed	1.1) Low flow to preheater 1.2) Low flow at FE-0901, and FE-0738 and FE-0743	c1.2.1) Low flow alarms on FE-0901, -0738, and -0743 (S)L and LL c1.2.2) FE-0901 (S)LL results in shutdown	Review need for additional shutdown protection switch for feeds to boosters A&B.		I B	Note: FV-0901 has been removed
	2) Any other cause	2.1) Same as 1.*)					
More Flow	1) Tube rupture	1.1) Stack temp may increase 1.2) deleted 1.3) Higher flow at FE-0901 1.4) Lower flow at FE-0738 and FE-0743 1.5) Bed velocity flow decreases 1.6) Release to environment	c1.1.1) High stack temp alarm and S/D c1.3.1) High flow alarm at FE-0901 (S)H c1.4.1) Low flow alarm at FE-0738 and 0743 (S)L	Review need for flow balance and associated operating procedures. Also consider envir. impact.		I	
	2) Any other	1.1) Exit temp	c1.1.1) TE-0729A and B				

DEVIATION	CAUSES	CONSEQUENCES	SAFEGUARDS	RECOMMENDATIONS	REMARKS	BY	COMMENTS
	cause	decreases 1.2) Higher flow at FE-0901, -0738 and -0743 1.3) Bed velocity increases	alarm (S)H c1.2.1) High flow alarm on FE-0901, -0738, and 0743 (S)H				

DEVIATION	CAUSES	CONSEQUENCES	SAFEGUARDS	RECOMMENDATIONS	REMARKS	BY	COMMENTS
No/Less Flow	1) Air compressor failure	1.1) Low flow to preheater 1.2) Low flow at FE-09**, and FE-0736 and FE-0741	c1.2.1) Low flow alarms on FE-09**, -0736, and -0741 (S)L and LL c1.2.2) FE-09** (S)LL results in shutdown	Review need for additional shutdown protection switch for feeds to boosters A&B. Add start-up block valve in air line to allow for start-up N2		I B	Note: Butterfly valve has been removed
	2) Any other cause	2.1) Same as 1.*)				I B	
More Flow	1) Tube rupture	1.1) Stack temp decrease 1.2) deleted 1.3) Higher flow at FE-09** 1.4) Lower flow at FE-0736 and FE-0741 1.5) Bed velocity flow decreases	c1.3.1) High flow alarm at FE-09** (S)H c1.4.1) Low flow alarm at FE-0736 and 0741 (S)L	Review need for flow balance and associated operating procedures.		I	
	2) Any other	1.1) Exit temp	c1.1.1) TE-0729A and B				

DEVIATION	CAUSES	CONSEQUENCES	SAFEGUARDS	RECOMMENDATIONS	REMARKS	BY	COMMENTS
	cause	decreases	alarm (S)H				
		1.2) Higher flow at FE-09**, -0736 and -0741	c1.2.1) High flow alarm on FE-09**, -0736, and 0741 (S)H				
		1.3) Bed velocity increases					
	3) Increase flow demand for loss of preheater	3.1) Unknown		Review off-normal flow conditions and changed flow conditions		I B	

Revision: 0 02-15-95 Dwg#: 9417-1006-C

ster A

Dwg#: 9417-1006-C

Intention: Provide recycle gas to Booster A a rate of 2550#/hr

DEVIATION	CAUSES	CONSEQUENCES	SAFEGUARDS	RECOMMENDATIONS	REMARKS	BY	COMMENTS
No/Less Flow	1) Valve failure FV-0738	1.1) Low flow at FIT-0738 1.2) High temperature in Booster A resulting in potential damage to vessel and refractory 1.3) Low bed velocity 1.4) High outlet temp from Booster A 1.5) High bed temp 1.6) Bed upset/ coal feed interruption	C1.1) Valve fails open c1.1.2) Low flow alarm at FIT-0738 (S)L c1.4.1) High temp alarm at TE-0729A (S)H and TSHH-07** resulting in S/D c1.5.1) High temp alarms at TE-0710/27 (S)H and HH C1.1) Booster A air and nat gas valves modulate down to as low as low fire	Review need for mechanical percent closed limit TSHH07** and resulting S/D logic will be added Review preheated recycle gas piping material spec.		I B C C B	Note: Control valve will be added to line
More Flow	1) Valve fails open mechanical or logic problem	1.1) Booster exit temperature goes down 1.2) Bed temp decreases slowly 1.3) High flow at FIT-0738	c1.1.1) Low temp alarm TE-0729A (S)L c1.2.1) Low temp indication at TE-0710/27 c1.3.1) High flow alarm FIT-0738 (S)H	Review max. flow rate thru valve to assist in upset evaluation		C RS	

HAZOP-PC 2.12
 Company: IGT
 Facility: Roberts & Schafer
 Session: 1 02-13-95
 Node: 29 Air inlet to Booster A
 Parameter: Flow

Worksheet

Revision: 0 02-15-95 Dwg#: 9417-1006-C
 Intention: Provide air at a rate of 670 #/hr

Primatech Inc.
 Node: 29
 Page: 1

DEVIATION	CAUSES	CONSEQUENCES	SAFEGUARDS	RECOMMENDATIONS	REMARKS	BY	COMMENTS
Less Flow	1) Valve failure FV-0729B down to protective stop	1.1) Low flow at FIT-0736	c1.1.2) Low flow alarm at FIT-0736 (S)L and resulting S/D	TE-0729 (S)LL should be removed		RS	Note: Control valve will be added to linr
		1.2) Low temperature in Booster A	c1.4.1) Low temp alarm at TE-0729A (S)L and LL				
		1.3) Low bed velocity	c1.5.1) High temp alarms at TE-0710/27 (S)L and LL				
		1.4) Lower outlet temp from Booster A	C1.1) Booster A nat gas valve modulate down				
		1.5) Lower bed temp	C1.2) Auto S/D on loss of flame detector				
		1.6) Bed upset/ coal feed interruption	c1.4.1) Operator training and procedures				
		1.7) Nat gas will increase due to temp demand					
More Flow	2) Booster B inlet valve too open	2.1) Same as above	C2.1) Same as above	Review how control logic will respond		C	
			C2.2) High flow alarm at FIT-0741 (S) H and HH				
		1.1) Booster exit temperature goes up	c1.1.1) High temp alarm TE-0729A (S)H				
		1.2) Bed temp up slowly	c1.1.2) High temp alarm TSHH-07** and resulting S/D				
		1.3) High flow at FIT-0736	c1.2.1) High temp indication at TE-0710/27				
		1.4) Nat gas will back-off on temp rise	c1.3.1) High flow alarm FIT-0736 (S)H				

DEVIATION	CAUSES	CONSEQUENCES	SAFEGUARDS	RECOMMENDATIONS	REMARKS	BY	COMMENTS
Less Flow	1) Valve failure FV-0729C down to protective stop	1.1) Low flow at FIT-0737	cl.1.2) Low pressure alarm at PSL-07** and resulting S/D cl.1.4.1) Low temp alarm at TE-07** (S)L and LL cl.1.5.1) Low temp alarms at TE-0710/27 (S)L and LL	TE-07** (S)LL should be removed		RS	Note: Control valve will be added to line Note: The design and control philosophy is the same as the burner management system for the preheater.
		1.2) Low temperature in Booster A	Cl.1) Booster A air valve modulate down				
		1.3) Low bed velocity	Cl.2) Auto S/D on loss of flame detector				
		1.4) Lower outlet temp from Booster A	cl.1.4.1) Operator training and procedures				
		1.5) Lower bed temp					
		1.6) Bed upset/ coal feed interruption					
		1.7) Air will decrease following gas		Review how control logic will respond		C	
	2) Booster B inlet valve too open	2.1) Same as above	C2.1) Same as above 1.*) C2.2) High flow alarm at FIT-0742 (S) H and HH				
	3) Block valve fails closed	3.1) Same as 1.*)	C3.1) Same as above 1.*) except PSL doesn't close block valve				
	4) Regulator failure	3.1) Same as 1.*)	4.1) Same as above 1.*)				
More Flow	1) Valve fails open mechanical or logic problem	1.1) Booster exit temperature goes up 1.2) Bed temp	cl.1.1.1) High temp alarm TE-07** (S)H cl.1.1.2) High temp alarm TSHH-07** and resulting				

HAZOP-PC 2.12

Worksheet

Primatech Inc.

Company: IGT

Node: 30

Facility: Roberts & Schafer

Page: 2

Session: 1 02-13-95

Revision: 0 02-15-95 Dwg#: 9417-1006-C

Node: 30 Nat Gas inlet to Booster A

Parameter: Flow

Intention: Provide nat gas at 81 #/hr

DEVIATION	CAUSES	CONSEQUENCES	SAFEGUARDS	RECOMMENDATIONS	REMARKS	BY	COMMENTS
		up slowly	S/D				
		1.3) High flow at FIT-0737	c1.3.1) High pressure switch PSH-07** alarm and resulting S/D				
		1.4) Air will back-off on temp rise	c1.3.2) Loss of flame tip seen by scanner and resulting S/D				
			c1.2.1) High temp indication at TE-0710/27				
			c1.3.1) High flow alarm FIT-0737 (S)H				
	2) Regulator fails	2.1) Same as 1.*)	C2.1) Same as 1.*0				
			C2.2) Flow control valve throttles back				

HAZOP-PC 2.12
 Company: IGT
 Facility: Roberts & Schafer
 Session: 1 02-13-95
 Node: 31 Booster Heater A
 Parameter: Pressure

Worksheet

Primatech Inc.
 Node: 31
 Page: 1

Revision: 0 02-15-95 Dwg#: 9417-1006-C

Intention: Retain process materials at less than 35 psia

DEVIATION	CAUSES	CONSEQUENCES	SAFEGUARDS	RECOMMENDATIONS	REMARKS	BY	COMMENTS
Lower Pressure	1) Any leak	1.1) Release of hazardous materials 1.2) Lower bed temp 1.3) Bed upset	C1.1.1) Approved fire protection plan C1.1.2) Lower pressure in retort and PIT-0706 (S)L and (S)LL C1.1.3) Lower bed temp at TE-0710/27				

Session: 1 02-13-95
 Node: 31 Booster Heater A
 Parameter: Safety

Revision: 0 02-15-95 Dwg#: 9417-1006-C

Intention: Maintain integrity of refractory

DEVIATION	CAUSES	CONSEQUENCES	SAFEGUARDS	RECOMMENDATIONS	REMARKS	BY	COMMENTS
Less Safety	1) Partial loss of refractory			Review need for detecting refractory failure (eg. heat sensitive paint)		I	

DEVIATION	CAUSES	CONSEQUENCES	SAFEGUARDS	RECOMMENDATIONS	REMARKS	BY	COMMENTS
No/Less Flow	1) Valve failure FV-0743	1.1) Low flow at FIT-0743 1.2) High temperature in Booster B resulting in potential damage to vessel and refractory 1.3) Low bed velocity 1.4) High outlet temp from Booster B 1.5) High bed temp 1.6) Bed upset/ coal feed interruption	C1.1) Valve fails open c1.1.2) Low flow alarm at FIT-0743 (S)L c1.4.1) High temp alarm at TE-07** (S)H and TSHH-07** resulting in S/D c1.5.1) High temp alarms at TE-0710/27 (S)H and HH C1.1) Booster B air and nat gas valves modulate down to as low as low fire	Review need for mechanical percent closed limit TSHH07** and resulting S/D logic will be added Review preheated recycle gas piping material spec.		I B C C B	Note: Control valve will be added to line
More Flow	1) Valve fails open mechanical or logic problem	1.1) Booster exit temperature goes down 1.2) Bed temp decreases slowly 1.3) High flow at FIT-0743	c1.1.1) Low temp alarm TE-07** (S)L c1.2.1) Low temp indication at TE-0710/27 c1.3.1) High flow alarm FIT-0743 (S)H	Review max. flow rate thru valve to assist in upset evaluation		C RS	

DEVIATION	CAUSES	CONSEQUENCES	SAFEGUARDS	RECOMMENDATIONS	REMARKS	BY	COMMENTS
Less Flow	1) Valve failure FV-0729E down to protective stop	1.1) Low flow at FIT-0742	c1.1.2) Low pressure alarm at PSL-07** and resulting S/D	TE-07** (S)LL should be removed		RS	Note: Control valve will be added to line Note: The design and control philosophy is the same as the burner management system for the preheater.
			c1.4.1) Low temp alarm at TE-07** (S)L and LL				
			c1.5.1) Low temp alarms at TE-0710/27 (S)L and LL				
		1.2) Low temperature in Booster B	C1.1) Booster B air valve modulate down				
		1.3) Low bed velocity	C1.2) Auto S/D on loss of flame detector				
		1.4) Lower outlet temp from Booster B	c1.4.1) Operator training and procedures				
		1.5) Lower bed temp					
		1.6) Bed upset/ coal feed interruption					
		1.7) Air will decrease following gas		Review how control logic will respond		C	
	2) Booster A inlet valve too open	2.1) Same as above	C2.1) Same as above 1.*)				
More Flow	3) Block valve fails closed	3.1) Same as 1.*)	C2.2) High flow alarm at FIT-0742 (S) H and HH C3.1) Same as above 1.*) except PSL doesn't close block valve				
	4) Regulator failure	3.1) Same as 1.*)	4.1) Same as above 1.*)				
	1) Valve fails open mechanical or logic problem	1.1) Booster exit temperature goes up	c1.1.1) High temp alarm TE-07** (S)H				
		1.2) Bed temp	c1.1.2) High temp alarm TSHH-07** and resulting				

HAZOP-PC 2.12

Worksheet

Primatech Inc.

Company: IGT

Node: 34

Facility: Roberts & Schafer

Page: 2

Session: 1 02-13-95

Revision: 0 02-15-95 Dwg#: 9417-1006-C

Node: 34 Nat Gas inlet to Booster B

Parameter: Flow

Intention: Provide nat gas to Booster at a rate of *** #/hr

DEVIATION	CAUSES	CONSEQUENCES	SAFEGUARDS	RECOMMENDATIONS	REMARKS	BY	COMMENTS
	2) Regulator fails	up slowly 1.3) High flow at FIT-0742 1.4) Air will back-off on temp rise 2.1) Same as 1.*)	S/D c1.3.1) High pressure switch PSH-07** alarm and resulting S/D c1.3.2) Loss of flame tip seen by scanner and resulting S/D c1.2.1) High temp indication at TE-0710/27 c1.3.1) High flow alarm FIT-0742 (S)H C2.1) Same as 1.*0 C2.2) Flow control valve throttles back				

HAZOP-PC 2.12
 Company: IGT
 Facility: Roberts & Schafer
 Session: 1 02-13-95
 Node: 35 Booster Heater B
 Parameter: Pressure

Worksheet

Primatech Inc.
 Node: 35
 Page: 1

Revision: 0 02-15-95 Dwg#: 9417-1006-C
 Intention: Retain material at a pressure of 35 psia

DEVIATION	CAUSES	CONSEQUENCES	SAFEGUARDS	RECOMMENDATIONS	REMARKS	BY	COMMENTS
Lower Pressure	1) Any leak	1.1) Release of hazardous materials 1.2) Lower bed temp 1.3) Bed upset	C1.1.1) Approved fire protection plan C1.1.2) Lower pressure in retort and PIT-0706 (S)L and (S)LL C1.1.3) Lower bed temp at TE-0710/27				

Session: 1 02-13-95
 Node: 35 Booster Heater B
 Parameter: Safety

Revision: 0 02-15-95 Dwg#: 9417-1006-C
 Intention: Maintain refractory integrity

DEVIATION	CAUSES	CONSEQUENCES	SAFEGUARDS	RECOMMENDATIONS	REMARKS	BY	COMMENTS
Less Safety	1) Partial loss of refractory			Review need for detecting refractory failure (eg. heat sensitive paint)		I	

DEVIATION	CAUSES	CONSEQUENCES	SAFEGUARDS	RECOMMENDATIONS	REMARKS	BY	COMMENTS
No/Less Flow	1) FV-136 fails closed	1.1) Back-up of the vent system 1.2) T/O continues to run consuming additional fuel gas	C1.1) FV-135 interlocked to open				
	2) Upstream effects (eg. valve left closed, plugging, etc.)	2.1) Same as 1.*) 2.2) Pressure will build-up in upstream sources	c2.2.1) Pressure indication at the upstream systems				
More Flow	1) Upstream sources exceed expected values	1.1) Increase temp in T/O	c1.1.1) Hi temp trip TE-122 (S)HH	Revise P&ID to reflect shutdown via TE-122 loop. Also indicate open flare diversion valve		C	
	2) Valve not closed during maintenance	2.1) Release hot gas to maintenance operators	c2.1.1) Blind at T/O	Review PFD stream 503 instant. flow		B	
	3) Valve fails to close on signal from TIC-108	3.1) Continued flow from upstream sources 3.2) Possible releases at above permit limits	c3.1.1) Low temp alarm at TIC-108 (S)L				

Session: 1 02-13-95

Revision: 0 02-15-95 Dwg#: 9417-1006-C

Node: 36 Vent gases to Thermal oxidizer

Parameter: Composition

Intention: Heating value not to exceed 4 MBtu/hr

DEVIATION	CAUSES	CONSEQUENCES	SAFEGUARDS	RECOMMENDATIONS	REMARKS	BY	COMMENTS
More Composition	1) Unknown	1.1) High temp in T/O and exhaust	c1.1.1) TE-122 (S)HH causes S/D	Review max heat value expected		I B	

DEVIATION	CAUSES	CONSEQUENCES	SAFEGUARDS	RECOMMENDATIONS	REMARKS	BY	COMMENTS
No/Less Flow	1) Valve fails shut 2) Manual valve left closed 3) Plugging of tip 4) Low level in light oil separator	1.1) High temp at TE-122 and TE-108 1.2) High level at LIC-1310 1.3) Water into the middle oil system 2.1) Same as 1.*) 3.1) Same as 1.*) 4.1) Same as 1.1	c1.1.1) TE-122 (S)HH results in S/D c1.2.1) High level alarm at LIC-1310 (S)H and HH	 Review need for LIC-1310 (S)L and LL and addition of city water quench Revise design to address loss of sour quench water		I B RS C	
More Flow	1) Upstream pressure source	1.1) Lower temp at TIC-108 and TE-122					

DEVIATION	CAUSES	CONSEQUENCES	SAFEGUARDS	RECOMMENDATIONS	REMARKS	BY	COMMENTS
Other Than Composition	1) Weather induced moisture	1.1) Difficult operation and freeze-up		Review need for weather protection	Temporary wind protection (such as a wall tarp) will be provided in the field (closed -- 3/15/95)	I B	

DEVIATION	CAUSES	CONSEQUENCES	SAFEGUARDS	RECOMMENDATIONS	REMARKS	BY	COMMENTS
Higher Level	1) Overfill operator error	1.1) Overfill 1.2) Cleanout and maintain	C1.1) WT-0602	Review and recommend how and where to determine weight of coal for a given run	Coal feed will be determined by the decrease in weight in the weigh hopper and correlated by the feed screw rate. Additional isolation valves eliminate simultaneous fill and feed concerns. Interlock isolation valve to high weight in weigh hopper. Revise level loop to high level switch only, not continuous readout. (3/15/95) Delete liner tensioner and liner impaler from Reimelt scope (3/15/95)	I B	

HAZOP-PC 2.12

Worksheet

Primatech Inc.

Company: IGT

Node: 38

Facility: Roberts & Schafer

Page: 2

Session: 1 02-13-95

Revision: 0 02-16-95 Dwg#: 9417-1006-C

Node: 38 Weigh Hopper for Coarse Coal attached tote bag unloader

Parameter: Level

Intention: Hold and measure coarse coal load

DEVIATION	CAUSES	CONSEQUENCES	SAFEGUARDS	RECOMMENDATIONS	REMARKS	BY	COMMENTS
	2) Failure to flow out due to sticking	2.1) Same as above		Operating and maintenance procedures will include inspection of the cone lining		I	

DEVIATION	CAUSES	CONSEQUENCES	SAFEGUARDS	RECOMMENDATIONS	REMARKS	BY	COMMENTS
Reverse Flow	1) Poor seal of block valve	1.1) Not able to equalize pressure		Investigate design change to knife gate or other alternative isolation valve	Design to reflect use of 8" Macawber dome valves for coarse inlet and 6" for fine and all other coarse for isolation. (Valve supply no longer part of Reimelt scope) (3/15/95)	ALL	Cost info and stack height are to be considered
		1.2) Not able to feed coal					
	2) Instrument loop failure	2.1) Same as 1.*)	C2.1) Weight and level in weigh hopper does not decrease C2.2) Valve position ind.	Reimelt will review and revise PLC program to include a trouble alarm on weight change rate	PLC program will be revised (3/15/95)	R	Note: Reimelt system is completely automated, P&ID will reflect this
		2.2) Seal Valve could jam and fail					
No Flow (when required to flow)	1) Valve fails to open	1.1) No flow to lock hopper 1.2) No flow from the Weigh hopper	C.1.1) Valve position ind. C.1.2) Weight and level in weigh hopper does not decrease				
	2) Instrument loop fails	2.1) Same as 1.*)					
	3) Plugging	3.1) Same as 1.*)					

DEVIATION	CAUSES	CONSEQUENCES	SAFEGUARDS	RECOMMENDATIONS	REMARKS	BY	COMMENTS
Higher Pressure	1) Failure of instrument loop	1.1) Overpressurization of vessel	C1.1.1) Rupture disc	Investigate pressure rating and pressure relieving on the N2 feed to Feed System	A downstream line PSV set at 50 psi will be supplied by Reimelt. (3/15/95)	B I R	
		1.2) Rupture first disc	C1.2.1) Peaking PI-0607				
Less Pressure	1) Instrument failure	1.1) Reverse flow		Investigate and recommend the addition of redundant pressure loops or other alternative	Severity of failure and probability of failure low, no immediate action required. Note: Spare nozzles are provided on the vessels to accommodate later modifications. (3/15/95)	R	PDI alternative to be considered
	2) N2 failure	1.2) System upset					
		2.1) Can't pressurize	C2.1.1) Delta Pressure control				
		2.2) Can't operate	C.2.1.2) PI-0608A				
	3) Leak or gasket failure	3.1) Same as 2.*)	C.3.1.1) Maintenance procedures				

Session: 1 02-13-95

Revision: 0 02-16-95 Dwg#: 9417-1006-C

Node: 40 Coarse coal lock hopper

Parameter: Level

Intention: To hold coarse coal (25 cuft gross)

DEVIATION	CAUSES	CONSEQUENCES	SAFEGUARDS	RECOMMENDATIONS	REMARKS	BY	COMMENTS
Higher Level	1) Instrument loop failure	1.1) Overfill	C1.1) Manual inspection of weigh change c1.2.1) See node 39	Review weight change vs. time alarm and possible cut-off	Improved reliability by using Celtek probe. No safety issue. Sufficient information is	I B R RS	

DEVIATION	CAUSES	CONSEQUENCES	SAFEGUARDS	RECOMMENDATIONS	REMARKS	BY	COMMENTS
		1.2) Plugging of feed line			provided with the existing instrumentation. DCS will be used to generate alarm (3/15/95)		

DEVIATION	CAUSES	CONSEQUENCES	SAFEGUARDS	RECOMMENDATIONS	REMARKS	BY	COMMENTS
Reverse Flow	1) Poor seal of block valve	1.1) Heat-up of feed line, material and release of gas from coal 1.2) Inability to feed coal 1.3) System upset 1.4) Potential baghouse damage	C1.1) Valve position indication and interlocks to PLC controls	Investigate design change to knife gate or other alternative isolation valve	Design to reflect use of 8" Macawber dome valves for coarse inlet and 6" for fine and all other coarse for isolation. (Valve supply no longer part of Reimelt scope) (3/15/95)	ALL	Cost info and stack height are to be considered Note: Reimelt system is completely automated, P&ID will reflect this
	2) Instrument loop failure	2.1) No consequence	C2.1) Lock hopper at same pressure	Reimelt will review and revise PLC program to include a trouble alarm on weight change rate	PLC program will be revised (3/15/95)	R	
No Flow (when required to flow)	1) Valve fails to open	1.1) No flow to feed hopper 1.2) No flow from the lock hopper 1.3) System shutdown operator initiated	C.1.1) Valve position ind. C.1.2) Level in lock hopper does not decrease C1.3) Level in feed hopper does not increase				
	2) Instrument loop fails	2.1) Same as 1.)					
	3) Plugging	3.1) Same as 1.)					

DEVIATION	CAUSES	CONSEQUENCES	SAFEGUARDS	RECOMMENDATIONS	REMARKS	BY	COMMENTS
Higher Pressure	1) Failure of instrument loop	1.1) Overpressurization of vessel 1.2) Rupture first disc	C1.1.1) Rupture disc C1.2.1) Peaking PI-0613	Investigate pressure rating and pressure relieving on the N2 feed to Feed System	Add in N2 header downstream PSV set at 50 psi. PSV now in Reimelt scope (same valve as in node 40 (3/15/95)	B I R	
	2) Gasifier upset	1.1) Back pressure to feed hopper 1.2) Hot gases back-up line 1.3) Eventual plugging. Cleaning required.	C.2.1) Same as C1.1) C.2.2) Gasifier pressure indication	Review need for continuous bleed flow N2 to the feed hopper	Add a manual adjust rotometer and remove PV-08B (3/15/95)	I B R	
Less Pressure	1) Instrument failure	1.1) Reverse flow		Include in the review of the lock hopper pressure protection issue the need to protect the feed hopper	Severity of failure and probability of failure low, no immediate action required. Note: Spare nozzles are provided on the vessels to accommodate later modifications. (3/15/95)	R	
	2) N2 failure	1.2) System upset 2.1) Can't pressurize 2.2) Can't operate 2.3) Unit upset	C.2.1.1) PI-0608B C.2.1.2) Gasifier instrumentation				
	3) Leak or	3.1) Same as 2.1)	C.3.1.1) Maintenance				

DEVIATION	CAUSES	CONSEQUENCES	SAFEGUARDS	RECOMMENDATIONS	REMARKS	BY	COMMENTS
	gasket failure 4) Rupture leak or failure		procedures C4.1) Double disc protection				

DEVIATION	CAUSES	CONSEQUENCES	SAFEGUARDS	RECOMMENDATIONS	REMARKS	BY	COMMENTS
Higher Level	1) Instrument loop failure	1.1) Overfill 1.2) Plugging of feed line 1.3) Valve may not close and thus indicate so.	C1.1) Manual inspection of level change at lock hopper				
	2) Plugging		C2.1) LI-0610 and the PLC program control				
No/Lower Level	1) Instrument loop failure	1.1) Empty hopper 1.2) No feed to screws 1.3) System interruption	c1.1.1) TE-0615 may decrease c1.1.2) Gasifier temp increase at TE-0710/27 c1.1.3) Hot oil retrain temp will rise				

DEVIATION	CAUSES	CONSEQUENCES	SAFEGUARDS	RECOMMENDATIONS	REMARKS	BY	COMMENTS
Other Than Instrumentation	1) Any malfunction 2) Trouble with limited depth	1.1) Loss of all level information	C1.1) Failure mode is total failure. Set to zero C1.2) High reliability of LT	Review appropriateness of ultrasonic probes	Revise design to utilize Celtek probes (3/15/95)	I B R	

HAZOP-PC 2.12

Worksheet

Primatech Inc.

Company: IGT

Node: 44

Facility: Roberts & Schafer

Page: 1

Session: 1 02-13-95

Revision: 0 02-16-95 Dwg#: 9417-1006-C

Node: 44 Rupture disc discharge lines

Parameter: Flow

Intention: Provide safe routing of vessel discharge

DEVIATION	CAUSES	CONSEQUENCES	SAFEGUARDS	RECOMMENDATIONS	REMARKS	BY	COMMENTS
More Flow	1) Discs rupture	1.1) Damage to any downstream components		Review routing of rupture disc discharge lines to flare	Route to T.O. stack (3/15/95)	I B	

HAZOP-PC 2.12
 Company: IGT
 Facility: Roberts & Schafer
 Session: 1 02-13-95
 Node: 45 N2 feed to Hoppers
 Parameter: Flow

Worksheet

Primatech Inc.
 Node: 45
 Page: 1

Revision: 0 02-16-95 Dwg#: 9417-1006-C

Intention: Provide purge and pressurization flow

DEVIATION	CAUSES	CONSEQUENCES	SAFEGUARDS	RECOMMENDATIONS	REMARKS	BY	COMMENTS
No/Less Flow	1) Interruption of N2 supply 2) Valve or regulator failure 3) Leak/rupture	1.1) Can't pressurize 1.2) Can't feed 1.3) Unit interruption 1.4) Potential for hot gas back-up at retort entrance 3.1) Reverse flow from retort to break 3.2) Plugging in feed line due to reverse flow	C1.1) Local ind. PI-0619 and PI-0636 C1.2) Coal feed system PIT's 0608A and 0608B read low 3.1.1) Gasifier feed line temp increases TE-0644 or 0645	Add PIT's low alarms (S)L		RS	
More Flow	1) Regulator fails	1) Higher pressure in hopper		Review need for line PSV	Add per node 42 (3/15/95)	I B	

HAZOP-PC 2.12
 Company: IGT
 Facility: Roberts & Schafer
 Session: 1 02-13-95
 Node: 46 N2 Vent from Hoppers
 Parameter: Flow

Worksheet

Revision: 0 02-16-95 Dwg#: 9417-1006-C

Primatech Inc.
 Node: 46
 Page: 1

Intention: Provide adequate vent/equalization flow from hoppers

DEVIATION	CAUSES	CONSEQUENCES	SAFEGUARDS	RECOMMENDATIONS	REMARKS	BY	COMMENTS
No Flow (equalization mode)	1) Valve fails to open	1.1) System may oper poorly	C1.1) PIT-0608A C1.2) PLC interlock on sequence and alarm C1.3) Valve position ind.	All hopper N2 fill and vent valves FC		R	
No Flow (the vent mode)	1) Valve fails to open 2) Plugging	1.1) System interruption 2.1) Same as 1.*)	C1.1) Valve position ind. C1.2) PLC interlock on sequence and alarm C1.3) PIT-0608A	Review need for procedure to "blow" line clean after venting		I B	
More Flow thru vent valve in pressurize mode	1) Valve fails to closed	1.1) Can't pressurize	C1.1) Valve position ind. C1.2) Low pressure at PIT-0608A				
More Flow (vent mode)	1) Equalization valve leaks or fails to close	1.1) Can't hold pressure in feed hopper 1.2) Backflow from retort 1.3) System inop	C1.1) Valve position ind. C1.2) Low pressure at PI-0608B C1.3) High temp at TE-0615				

HAZOP-PC 2.12
 Company: IGT
 Facility: Roberts & Schafer
 Session: 1 02-13-95
 Node: 47 Baghouse system
 Parameter: Flow

Worksheet

Primatech Inc.
 Node: 47
 Page: 1

Revision: 0 02-16-95 Dwg#: 9417-1006-C

Intention: Free flow from weigh hoppers to baghouse

DEVIATION	CAUSES	CONSEQUENCES	SAFEGUARDS	RECOMMENDATIONS	REMARKS	BY	COMMENTS
No/Less Flow (to the baghouse)	1) Blower failure	1.1) Dust at loading area 1.2) Settling in lines	c1.1.1) Operating procedures require respirator and eye prot. C1.1) Low reading on bag dP				
	2) High dP on bag	2.1) Same as 1.*)	C2.1) High dP at PDIT-0620 and alarm (S)H				
	3) Plugging in lines	3.1) Same as 1.1)	C2.2) Maintain bag with bag cleaning system (N2 pulse)				
No/Less Flow (baghouse to fines weigh hopper)	1) Plugging	1.1) Build-up of fines baghouse 1.2) High dP at PDIT-0620		Review design of recycle of fines and/or disposal	Design to reflect disposal of baghouse fines. Rotary valve located at top by baghouse. Discharge routed to grade for collection. No recycle. (3/15/95)	I B	
	2) Too low pressure in baghouse						

Session: 1 02-13-95
 Node: 47 Baghouse system
 Parameter: Composition

Revision: 0 02-16-95 Dwg#: 9417-1006-C

Intention: Discharge particle free air

DEVIATION	CAUSES	CONSEQUENCES	SAFEGUARDS	RECOMMENDATIONS	REMARKS	BY	COMMENTS
More Composition	1) Bag failure	1.1) Dust release to stack	1.1) low dP at PDIT-0620 1.2) Visual insp and maintenance procedures 1.3) Visual plume out of stack				

HAZOP-PC 2.12
 Company: IGT
 Facility: Roberts & Schafer
 Session: 1 02-13-95
 Node: 47 Baghouse system
 Parameter: Safety

Worksheet

Revision: 0 02-16-95 Dwg#: 9417-1006-C

Intention: Provide adequate safety

Primatech Inc.
 Node: 47
 Page: 2

DEVIATION	CAUSES	CONSEQUENCES	SAFEGUARDS	RECOMMENDATIONS	REMARKS	BY	COMMENTS
Less Safety	1) explosion in baghouse	1.1) Damage to equipment	C1.1) Overpressure panel is supplied. (Note: NOT Explosion panel)	Review need for additional protection	Reimelt to provide explosion panel (3/15/95)	R	

Company: IGT

Node: 48

Facility: Roberts & Schafer

Page: 1

Session: 1 02-13-95

Revision: 0 02-17-95 Dwg#: 9417-1006-C

Node: 48 Coarse Char Surge Vessel C-703

Parameter: Pressure

Intention: Maintain pressure at 35 psia (nominal)

DEVIATION	CAUSES	CONSEQUENCES	SAFEGUARDS	RECOMMENDATIONS	REMARKS	BY	COMMENTS
Higher Pressure	1) block valve leak or left open		C1.1) N2 system has pressure regulation C1.2) Rupture disc protection				
Lower Pressure	1) leaks	1.1) Hot gas thru screw cooler 1.2) Local operator hazard 1.3) Environmental release 1.4) High temperature into vessel	C1.1) PIT-15** C1.2) TE-0740 C1.3) TE-0728 (S)H and HH alarms C1.4.1) Cooling by screw cooler	Provide software comparison of bed free-board pressure PIT-0701 and PIT-15** and possible alarm Revise P&ID to move TE-0728 to char inlet line upstream of N2 Review TE-0740 (S)HH shutdown of screw		I B RS RS I B RS	
					Will add FS in cooling water return to ensure flow. FSL will stop masterial feed. (3/15/95)		

Session: 1 02-13-95

Revision: 0 02-17-95 Dwg#: 9417-1006-C

Node: 48 Coarse Char Surge Vessel C-703

Parameter: Level

Intention: Retain up to 25 cuft gross of coarse char

DEVIATION	CAUSES	CONSEQUENCES	SAFEGUARDS	RECOMMENDATIONS	REMARKS	BY	COMMENTS
Higher Level	1) Failure to discharge any cause	1.1) Overfill vessel and backfill fill line	C1.1) LT-**	Revise logic to reflect alarm (S)HH trips screw Review addition of back-up LS stop thru PLC		RS R	
					Not a safety issue. Not required. Sufficient additional		

Company: IGT

Node: 48

Facility: Roberts & Schafer

Page: 2

Session: 1 02-13-95

Revision: 0 02-17-95 Dwg#: 9417-1006-C

Node: 48 Coarse Char Surge Vessel C-703

Parameter: Level

Intention: Retain up to 25 cuft gross of coarse char

DEVIATION	CAUSES	CONSEQUENCES	SAFEGUARDS	RECOMMENDATIONS	REMARKS	BY	COMMENTS
		1,2) Possibly jam char cooling screw			information available to assess plant condition. (3/15/95)		

Session: 1 02-13-95

Revision: 0 02-17-95 Dwg#: 9417-1006-C

Node: 48 Coarse Char Surge Vessel C-703

Parameter: Sampling

Intention: Potential sample point

DEVIATION	CAUSES	CONSEQUENCES	SAFEGUARDS	RECOMMENDATIONS	REMARKS	BY	COMMENTS
No Sampling	1) Sample point flanged off			When piping defined, review if sampling at this point is appropriate		I RS	

DEVIATION	CAUSES	CONSEQUENCES	SAFEGUARDS	RECOMMENDATIONS	REMARKS	BY	COMMENTS
No Flow (when required to flow)	1) Valve fails to open	1.1) Same as node 48 - high level 1.2) System shutdown operator initiated	C.1.1) Valve position ind. and cycle interrupt C.1.2) Level in surge vessel does not decrease C1.3) Level in blowcase does not increase C1.4) No or less weight increase at blowcase C1.5) Same as node 48 high level				
	2) Instrument loop fails	2.1) Same as 1.)					
	3) Plugging	3.1) Same as 1.)					
More Flow	1) Valve leaks or doesn't close	1.1) Same as node 48 low pressure 1.2) Unwanted overflow of blowcase	c1.1.1) Same as node 48 low pressure c1.2.1) High level blowcase WIT-15** c1.2.2) High level blowcase LIT-15** C.1.1) Valve position ind. and cycle interrupt				

DEVIATION	CAUSES	CONSEQUENCES	SAFEGUARDS	RECOMMENDATIONS	REMARKS	BY	COMMENTS
Lower Pressure (below equalized pressure)	1) No equalization line	1.1) Poor operation		Revise design to reflect equalization line	Reimelt will revise PFD design to reflect equalization line and elimination of secondary conveyance line (3/15/95)	R	
Lower Pressure (when repressurizing)	1) Leakage 2) N2 system failure 3) Control loop failure	1.1) Can't return to service	cl.1.1) PIT-15**	Review PLC program permissives for PIT-15** and alarming	Within Reimelt existing scope	R	
Higher Pressure	1) Overpressure by N2	1.1) Pressure surge back to retort	Cl.1) N2 overpressurization protection				

Session: 1 02-13-95

Revision: 0 02-17-95 Dwg#: 9417-1006-C

Node: 50 Coarse Char Blowcase C-704

Parameter: Level

Intention: Contain coarse char up to a volume 19 cuft gross

DEVIATION	CAUSES	CONSEQUENCES	SAFEGUARDS	RECOMMENDATIONS	REMARKS	BY	COMMENTS
Higher Level	1) Failure to discharge any cause	1.1) Overfill vessel and backfill fill line and surge vessel	Cl.1) LT-15** Cl.2) WIT-15** cl.1.1) Operator training and procedures	Revise logic to reflect alarm (S)HH		RS	

Company: IGI
Facility: Roberts & Schafer

Session: 1 02-13-95

Revision: 0 02-17-95 Dwg#: 9417-1006-C

Node: 51 Coarse char pneumatic conveyence to Storage Hopper D-702

Node: SI Coarse
Parameter: Flow

Intention: Convey char to storage vessel

DEVIATION	CAUSES	CONSEQUENCES	SAFEGUARDS	RECOMMENDATIONS	REMARKS	BY	COMMENTS
No Flow	1) Discharge valve fails to open	1.1) Product not conveyed	c.1.1) Rate of discharge by weight PLC calc and alarm c1.2) Valve ind.				
	2) Plugging	2.1) Same as 1.1)	c2.1.1) Same as c.1.1)				
	3) N2 supply valves failure	2.1) Same as 1.1)	c.3.1.1) Same as c.1.1) c.3.1.2) PIT-15**				
More Flow (in the isolation mode)	1) Valve leakage or failure	1.1) Inability to pressurize the blowcase		Investigate design to increase reliability (eg. double valving)	Revise design to reflect Macawber valve and a butterfly valve on blowcase discharge. Between surge vessel and blowcase utilize 1 Macawber valve (3/15/95)	R I B	
				Investigate price of utilizing air for conveyence, followed by N2 purge of vessel	Reimelt's very approx. consumption of 4000 cfh is well within the current N2 supply capacity. Project will proceed with N2 supply only, no air system. (3/15/95)	R	

Session: 1 02-13-95

Revision: 0 02-17-95 Dwg#: 9417-1006-C

Node: 51 Coarse char pneumatic conveyence to Storage Hopper D-702

Parameter: Pressure

Intention: Provide sufficient pressure to adequately convey char to storage vessel

DEVIATION	CAUSES	CONSEQUENCES	SAFEGUARDS	RECOMMENDATIONS	REMARKS	BY	COMMENTS

Company: IGT

Node: 52

Page: 1

Facility: Roberts & Schafer

Session: 1 02-13-95

Revision: 0 02-17-95 Dwg#: 9417-1006-C

Node: 52 Coarse char Storage Hopper D-702

Parameter: Pressure

Intention: Maintain vessel at near atmos

DEVIATION	CAUSES	CONSEQUENCES	SAFEGUARDS	RECOMMENDATIONS	REMARKS	BY	COMMENTS
Higher Pressure	1) During conveyence			Verify over/under pressure protection	Adequate protection already include in base design (3/15/95)	R	
Lower Pressure	1) During draining						

Session: 1 02-13-95

Revision: 0 02-17-95 Dwg#: 9417-1006-C

Node: 52 Coarse char Storage Hopper D-702

Parameter: Level

Intention: Maintain Char level acceptable

DEVIATION	CAUSES	CONSEQUENCES	SAFEGUARDS	RECOMMENDATIONS	REMARKS	BY	COMMENTS
Higher Level	1) Overfill		Cl.1) LIT-16**	Add (S)H alarm to PLC	Celtek probes will be provided RS will add to DCS logic (3/15/95)	R RS	

DEVIATION	CAUSES	CONSEQUENCES	SAFEGUARDS	RECOMMENDATIONS	REMARKS	BY	COMMENTS
No/Less Flow	1) Rotary valve failure 2) Plugging 3) Scale fails	1.1) No flow to sac 2.1) Same as 1.1) 2.2) Maintenance 3.1) Bag overflow and back-up 3.2) May damage rotary valve	c1.1.1) Visual insp. of bag fill c1.1.2) No weight gain in fill measuring system c.3.1.1) Visual insp. of operation				Note: rotary valve no longer VS

Session: 1 02-13-95

Revision: 0 02-17-95 Dwg#: 9417-1006-C

Node: 53 Fill line from D-702 to Supersac

Parameter: Temperature

Intention: Temperature not hazardous to operators

DEVIATION	CAUSES	CONSEQUENCES	SAFEGUARDS	RECOMMENDATIONS	REMARKS	BY	COMMENTS
Higher Temperature	1) Any cause	1.1) Personnel safety		Add thermal couple bin cone area and interlock to rotary valve	IGT will incorporate into operating procedures (3/15/95)	R I	

HAZOP-PC 2.12
 Company: IGT
 Facility: Roberts & Schafer
 Session: 1 02-13-95
 Node: 54 Char Storage Baghouse
 Parameter: Flow

Worksheet

Primatech Inc.
 Node: 54
 Page: 1

Revision: 0 02-17-95 Dwg#: 9417-1006-C

Intention: Provide adequate flow to vent supported vessels and systems

DEVIATION	CAUSES	CONSEQUENCES	SAFEGUARDS	RECOMMENDATIONS	REMARKS	BY	COMMENTS
No/Less Flow (to the baghouse)	1) Blower failure	1.1) Possible flow settling in lines	C1.1) Low reading on bag dP	Review impact of air conveying on the thermal oxidizer Also reverse flow	No air conveying. Non-issue. (3/15/95)	I B	
		1.2) Reverse flow from Thermal oxidizer					
	2) High dP on bag	2.1) Same as 1.*)	C2.1) High dP at PDIT-16** and alarm (S)H				
	3) Plugging in lines	3.1) Same as 1.1)	C2.2) Maintain bag with bag cleaning system (N2 pulse)				
No/Less Flow (baghouse to dump bag)	1) Failure of rotary valve	1.1) Build-up of fines baghouse	cl.1.1) Alarm on high dP at PDIT-16**	Review design of disposal (assuming continuous operation when conveyence in operation)	Baghouse routed to disposal. Rotary valve located near baghouse. Collect at grade. (3/15/95)	I B R	
		1.2) High dP at PDIT-16**					

Session: 1 02-13-95
 Node: 54 Char Storage Baghouse
 Parameter: Composition

Revision: 0 02-17-95 Dwg#: 9417-1006-C

Intention: Maintain discharge particle free

DEVIATION	CAUSES	CONSEQUENCES	SAFEGUARDS	RECOMMENDATIONS	REMARKS	BY	COMMENTS
More Composition	1) Bag failure	1.1) Dust release to thermal oxidizer	1.1) low dP at PDIT-16** 1.2) Visual insp and maintenance procedures 1.3) Caught by scrubber				

DEVIATION	CAUSES	CONSEQUENCES	SAFEGUARDS	RECOMMENDATIONS	REMARKS	BY	COMMENTS
Higher Pressure	1) block valve leak or left open		C1.1) N2 system has pressure regulation C1.2) Rupture disc protection				
Lower Pressure	1) leaks	1.1) Hot gas thru screw cooler 1.2) Local operator hazard 1.3) Environmental release 1.4) High temperature into vessel	C1.1) PIT-15** C1.2) TE-1003 C1.4.1) Cooling by screw cooler	Provide software comparison of bed free-board pressure PIT-0701 and PIT-15** and possible alarm Review TE-1003 (S)HH shutdown of screw	Will add FS in cooling water return to ensure flow. FSL will stop masterial feed. (3/15/95)	I B RS I B RS	

Session: 1 02-13-95

Revision: 0 02-17-95 Dwg#: 9417-1006-C

Node: 55 Char Fines Surge Vessel C-701

Parameter: Level

Intention: Retain up to 25 cuft gross of coarse char

DEVIATION	CAUSES	CONSEQUENCES	SAFEGUARDS	RECOMMENDATIONS	REMARKS	BY	COMMENTS
Higher Level	1) Failure to discharge any cause	1.1) Overfill vessel and backfill fill line	C1.1) LT-**	Revise logic to reflect alarm (S)HH trips screw Review addition of back-up LS stop thru PLC	Not a safety issue. Not required. Sufficient additional information available to assess plant condition. (3/15/95)	RS R	

Company: IGT

Node: 55

Facility: Roberts & Schafer

Page: 2

Session: 1 02-13-95

Revision: 0 02-17-95 Dwg#: 9417-1006-C

Node: 55 Char Fines Surge Vessel C-701

Parameter: Level

Intention: Retain up to 25 cuft gross of coarse char

DEVIATION	CAUSES	CONSEQUENCES	SAFEGUARDS	RECOMMENDATIONS	REMARKS	BY	COMMENTS
		1.2) Possibly jam char cooling screw					

Session: 1 02-13-95

Revision: 0 02-17-95 Dwg#: 9417-1006-C

Node: 55 Char Fines Surge Vessel C-701

Parameter: Sampling

Intention: Potential sample point

DEVIATION	CAUSES	CONSEQUENCES	SAFEGUARDS	RECOMMENDATIONS	REMARKS	BY	COMMENTS
No Sampling	1) Sample point flanged off			When piping defined, review if sampling at this point is appropriate		I RS	

DEVIATION	CAUSES	CONSEQUENCES	SAFEGUARDS	RECOMMENDATIONS	REMARKS	BY	COMMENTS
No Flow (when required to flow)	1) Valve fails to open	1.1) Same as node 55 - high level 1.2) System shutdown operator initiated	C.1.1) Valve position ind. and cycle interrupt C.1.2) Level in surge vessel does not decrease C1.3) Level in blowcase does not increase C1.4) No or less weight increase at blowcase C1.5) Same as node 55 high level				
	2) Instrument loop fails	2.1) Same as 1.*)					
	3) Plugging	3.1) Same as 1.*)					
More Flow	1) Valve leaks or doesn't close	1.1) Same as node 48 low pressure 1.2) Unwanted overflow of blowcase	c1.1.1) Same as node 48 low pressure c1.2.1) High level blowcase WIT-15** c1.2.2) High level blowcase LIT-15** C.1.1) Valve position ind. and cycle interrupt				

DEVIATION	CAUSES	CONSEQUENCES	SAFEGUARDS	RECOMMENDATIONS	REMARKS	BY	COMMENTS
Lower Pressure (below equalized pressure)	1) No equalization line	1.1) Poor operation		Revise design to reflect equalization line	Reimelt will revise PFD design to reflect equalization line and elimination of secondary conveyance line (3/15/95)	R	
Lower Pressure (when repressurizing)	1) Leakage 2) N2 system failure 3) Control loop failure	1.1) Can't return to service	c1.1.1) PIT-15**	Review PLC program permissives for PIT-15** and alarming	Within Reimelt existing scope	R	
Higher Pressure	1) Overpressure by N2	1.1) Pressure surge back to retort	C1.1) N2 overpressurization protection				

Session: 1 02-13-95

Revision: 0 02-17-95 Dwg#: 9417-1006-C e: 57 Char Fines Blowcase C-702

Parameter: Level

Intention: Contain coarse char up to a volume 19 cuft gross

DEVIATION	CAUSES	CONSEQUENCES	SAFEGUARDS	RECOMMENDATIONS	REMARKS	BY	COMMENTS
Higher Level	1) Failure to discharge any cause	1.1) Overfill vessel and backfill fill line and surge vessel	C1.1) LT-15** C1.2) WIT-15** c1.1.1) Operator training and procedures	Revise logic to reflect alarm (S)HH		RS	

HAZOP-PC 2.12
 Company: IGT
 Facility: Roberts & Schafer
 Session: 1 02-13-95
 Node: 58 Char Fines pneumatic conveyence to Storage Hopper D-701
 Parameter: Flow

Worksheet

Primatech Inc.
 Node: 58
 Page: 1

Revision: 0 02-17-95 Dwg#: 9417-1006-C
 Intention: Convey char to storage vessel

DEVIATION	CAUSES	CONSEQUENCES	SAFEGUARDS	RECOMMENDATIONS	REMARKS	BY	COMMENTS
No Flow	1) Discharge valve fails to open 2) Plugging 3) N2 supply valves failure	1.1) Product not conveyed 2.1) Same as 1.1) 2.1) Same as 1.1)	c.1.1) Rate of discharge by weight PLC calc and alarm c1.2) Valve ind. c2.1.1) Same as c.1.1) c.3.1.1) Same as c.1.1) c.3.1.2) PIT-15**				
More Flow (in the isolation mode)	1) Valve leakage or failure	1.1) Inability to pressurize the blowcase		Investigate design to increase reliability (eg. double valving) Investigate price of utilizing air for conveyence, followed by N2 purge of vessel	Revise design to reflect Macawber valve and a butterfly valve on blowcase discharge. Between surge vessel and blowcase utilize 1 Macawber valve (3/15/95) Reimelt's very approx. consumption of 4000 cfh is well within the current N2 supply capacity. Project will proceed with N2 supply only, no air system. (3/15/95)	R I B	

Session: 1 02-13-95
 Node: 58 Char Fines pneumatic conveyence to Storage Hopper D-701
 Parameter: Pressure

Revision: 0 02-17-95 Dwg#: 9417-1006-C

Intention: Provide sufficient pressure to adequately convey char to storage vessel

DEVIATION	CAUSES	CONSEQUENCES	SAFEGUARDS	RECOMMENDATIONS	REMARKS	BY	COMMENTS

HAZOP-PC 2.12

Worksheet

Primattech Inc.

Company: IGT

Node: 59

Facility: Roberts & Schafer

Page: 1

Session: 1 02-13-95

Revision: 0 02-17-95 Dwg#: 9417-1006-C

Node: 59 Char Fines Storage Hopper D-701

Parameter: Pressure

Intention: Maintain vessel at near atmos

DEVIATION	CAUSES	CONSEQUENCES	SAFEGUARDS	RECOMMENDATIONS	REMARKS	BY	COMMENTS
Higher Pressure	1) During conveyence			Verify over/under pressure protection	Adequate protection already include in base design (3/15/95)	R	
Lower Pressure	1) During draining						

Session: 1 02-13-95

Revision: 0 02-17-95 Dwg#: 9417-1006-C

Node: 59 Char Fines Storage Hopper D-701

Parameter: Level

Intention: Maintain Char level acceptable

DEVIATION	CAUSES	CONSEQUENCES	SAFEGUARDS	RECOMMENDATIONS	REMARKS	BY	COMMENTS
Higher Level	1) Overfill		C1.1) LIT-16**	Add (S)H alarm to PLC	Celtek probes will be provided RS will add to DCS logic (3/15/95)	R RS	

Company: IGT

Node: 60

Facility: Roberts & Schafer

Page: 1

Session: 1 02-13-95

Revision: 0 02-17-95 Dwg#: 9417-1006-C

Node: 60 Fill line from D-701 to Supersac

Parameter: Flow

Intention: Provide flow to the supersac

DEVIATION	CAUSES	CONSEQUENCES	SAFEGUARDS	RECOMMENDATIONS	REMARKS	BY	COMMENTS
No/Less Flow	1) Rotary valve failure 2) Plugging 3) Scale falls	1.1) No flow to sac 2.1) Same as 1.1) 2.2) Maintenance 3.1) Bag overfill and back-up 3.2) May damage rotary valve	c1.1.1) Visual insp. of bag fill c1.1.2) No weight gain in fill measuring system c.3.1.1) Visual insp. of operation				Note: rotary valve no longer VS

Session: 1 02-13-95

Revision: 0 02-17-95 Dwg#: 9417-1006-C

Node: 60 Fill line from D-701 to Supersac

Parameter: Temperature

Intention: Temperature not hazardous to operators

DEVIATION	CAUSES	CONSEQUENCES	SAFEGUARDS	RECOMMENDATIONS	REMARKS	BY	COMMENTS
Higher Temperature	1) Any cause	1.1) Personnel safety		Add thermal couple bin cone area and interlock to rotary valve	IGT will incorporate into operating procedures (3/15/95)	R	

Company: IGT

Node: 61

Facility: Roberts & Schafer

Page: 1

Session: 1 02-13-95

Revision: 0 02-16-95 Dwg#: 9417-1006-C

Node: 61 Weigh Hopper for Coal Fines and attached tote bag unloader

Parameter: Composition

Intention: Moisture control

DEVIATION	CAUSES	CONSEQUENCES	SAFEGUARDS	RECOMMENDATIONS	REMARKS	BY	COMMENTS
Other Than Composition	1) Weather induced moisture	1.1) Difficult operation and freeze-up		Review need for weather protection	Provide roof and field installation of side wall tarp	I B	

Session: 1 02-13-95

Revision: 0 02-16-95 Dwg#: 9417-1006-C

Node: 61 Weigh Hopper for Coal Fines and attached tote bag unloader

Parameter: Level

Intention: Hold and measure coarse coal load

DEVIATION	CAUSES	CONSEQUENCES	SAFEGUARDS	RECOMMENDATIONS	REMARKS	BY	COMMENTS
Higher Level	1) Overfill operator error	1.1) Overfill	Cl.1) WT-0622	Review and recommend how and where to determine weight of coal for a given run	Coal feed will be determined by the decrease in weight in the weigh hopper and correlated by the feed screw rate. Additional isolation valves eliminate simultaneous fill and feed concerns. Interlock isolation valve to high weight in weigh hopper. Revise level loop to high level switch only, not continuous readout. (3/15/95)	I B	
	2) Failure to flow out due to sticking	1.2) Cleanout and maintain 2.1) Same as above		Operating and maintenance procedures will include inspection of the cone lining	Delete liner tensioner and liner impaler from Reimelt scope (3/15/95)	I	

DEVIATION	CAUSES	CONSEQUENCES	SAFEGUARDS	RECOMMENDATIONS	REMARKS	BY	COMMENTS
Reverse Flow	1) Poor seal of block valve	1.1) Not able to equalize pressure		Investigate design change to knife gate or other alternative isolation valve	Design to reflect use of 8" Macawber dome valves for coarse inlet and 6" for fine and all other coarse for isolation. (Valve supply no longer part of Reimelt scope) (3/15/95)	ALL	Cost info and stack height are to be considered
		1.2) Not able to feed coal					Note: Reimelt system is completely automated, P&ID will reflect this
	2) Instrument loop failure	2.1) Same as 1.)	C2.1) Weight and level in weigh hopper does not decrease C2.2) Valve position ind.	Reimelt will review and revise PLC program to include a trouble alarm on weight change rate	PLC program will be revised (3/15/95)	R	
		2.2) Seal Valve could jam and fail					
No Flow (when required to flow)	1) Valve fails to open	1.1) No flow to lock hopper 1.2) No flow from the Weigh hopper	C.1.1) Valve position ind. C.1.2) Weight and level in weigh hopper does not decrease				
	2) Instrument loop fails	2.1) Same as 1.)					
	3) Plugging	3.1) Same as 1.)					

HAZOP-PC 2.12
 Company: IGT
 Facility: Roberts & Schafer
 Session: 1 02-13-95
 Node: 63 Coal Fines Lockhopper
 Parameter: Pressure

Worksheet

Primatech Inc.
 Node: 63
 Page: 1

Revision: 0 02-16-95 Dwg#: 9417-1006-C
 Intention: Operate between atmos. and 40 psia

DEVIATION	CAUSES	CONSEQUENCES	SAFEGUARDS	RECOMMENDATIONS	REMARKS	BY	COMMENTS
Higher Pressure	1) Failure of instrument loop	1.1) Overpressurization of vessel	C1.1.1) Rupture disc	Investigate pressure rating and pressure relieving on the N2 feed to Feed System	A downstream line PSV set at 50 psi will be supplied by Reimelt. (3/15/95)	B I	
		1.2) Rupture first disc	C1.2.1) Peaking PI-0627				
Less Pressure	1) Instrument failure	1.1) Reverse flow		Investigate and recommend the addition of redundant pressure loops or other alternative	Severity of failure and probability of failure low, no immediate action required. Note: Spare nozzles are provided on the vessels to accommodate later modifications. (3/15/95)	R	PDI alternative to br considered
		1.2) System upset					
	2) N2 failure	2.1) Can't pressurize	C2.1.1) Delta Pressure control				
		2.2) Can't operate	C.2.1.2) PI-0628A				
	3) Leak or gasket failure	3.1) Same as 2.)*	C.3.1.1) Maintenance procedures				

Session: 1 02-13-95
 Node: 63 Coal Fines Lockhopper
 Parameter: Level

Revision: 0 02-16-95 Dwg#: 9417-1006-C
 Intention: To hold coarse coal (25 cuft gross)

DEVIATION	CAUSES	CONSEQUENCES	SAFEGUARDS	RECOMMENDATIONS	REMARKS	BY	COMMENTS
Higher Level	1) Instrument loop failure	1.1) Overfill	C1.1) Manual inspection of weigh change c1.2.1) See node 62	Review weigh change vs. time alarm and possible cut-off	Improved reliability by using Celtek probe. No safety issue. Sufficient information is provided with	I B R RS	

HAZOP-PC 2.12
 Company: IGT
 Facility: Roberts & Schafer
 Session: 1 02-13-95
 Node: 63 Coal Fines Lockhopper
 Parameter: Level

Worksheet

Revision: 0 02-16-95 Dwg#: 9417-1006-C
 Intention: To hold coarse coal (25 cuft gross)

Primatech Inc.
 Node: 63
 Page: 2

DEVIATION	CAUSES	CONSEQUENCES	SAFEGUARDS	RECOMMENDATIONS	REMARKS	BY	COMMENTS
		1.2) Plugging of feed line			the existing instrumentation. DCS will be used to generate alarm (3/15/95)		

DEVIATION	CAUSES	CONSEQUENCES	SAFEGUARDS	RECOMMENDATIONS	REMARKS	BY	COMMENTS
Reverse Flow	1) Poor seal of block valve	1.1) Heat-up of feed line, material and release of gas from coal 1.2) Inability to feed coal 1.3) System upset 1.4) Potential baghouse damage	C1.1) Valve position indication and interlocks to PLC controls	Investigate design change to knife gate or other alternative isolation valve	Design to reflect use of 8" Macawber dome valves for coarse inlet and 6" for fine and all other coarse for isolation. (Valve supply no longer part of Reimelt scope) (3/15/95)	ALL	Cost info and stack height are to be considered Note: Reimelt system is completely automated, P&ID will reflect this
	2) Instrument loop failure	2.1) No consequence	C2.1) Lock hopper at same pressure	Reimelt will review and revise PLC program to include a trouble alarm on weight change rate	PLC program will be revised (3/15/95)	R	
No Flow (when required to flow)	1) Valve fails to open	1.1) No flow to feed hopper 1.2) No flow from the lock hopper 1.3) System shutdown operator initiated	C.1.1) Valve position ind. C.1.2) Level in lock hopper does not decrease C1.3) Level in feed hopper does not increase				
	2) Instrument loop fails	2.1) Same as 1.*)					
	3) Plugging	3.1) Same as 1.*)					

DEVIATION	CAUSES	CONSEQUENCES	SAFEGUARDS	RECOMMENDATIONS	REMARKS	BY	COMMENTS
Higher Pressure	1) Failure of instrument loop	1.1) Overpressurization of vessel	C1.1.1) Rupture disc C1.2.1) Peaking PI-0633	Investigate pressure rating and pressure relieving on the N2 feed to Feed System	Add in N2 header downstream PSV set at 50 psi. PSV now in Reimelt scope (same valve as in node 40 (3/15/95)	B I	
		1.2) Rupture first disc					
	2) Gasifier upset	1.1) Back pressure to feed hopper	C.2.1) Same as C1.*) C.2.2) Gasifier pressure indication	Review need for continuous bleed flow N2 to the feed hopper	Add a manual adjust rotometer and remove PV-08B (3/15/95)	I B R	
		1.2) Hot gases back-up line 1.3) Eventual plugging. Cleaning required.					
Less Pressure	1) Instrument failure	1.1) Reverse flow		Include in the review of the lock hopper pressure protection issue the need to protect the feed hopper	Severity of failure and probability of failure low, no immediate action required. Note: Spare nozzles are provided on the vessels to accommodate later modifications. (3/15/95)	R	
		1.2) System upset					
	2) N2 failure	2.1) Can't pressurize	C.2.1.1) PI-0628B				
		2.2) Can't operate	C.2.1.2) Gasifier instrumentation				
	3) Leak or	2.3) Unit upset 3.1) Same as 2.*)	C.3.1.1) Maintenance				

HAZOP-PC 2.12

Worksheet

Primatech Inc.

Company: IGT

Node: 65

Facility: Roberts & Schafer

Page: 2

Session: 1 02-13-95

Revision: 0 02-16-95 Dwg#: 9417-1006-C

Node: 65 Coal Fines Feed Vessel

Parameter: Pressure

Intention: Maintain pressure at 35-40 psia

DEVIATION	CAUSES	CONSEQUENCES	SAFEGUARDS	RECOMMENDATIONS	REMARKS	BY	COMMENTS
	gasket failure		procedures				
	4) Rupture leak or failure		C4.1) Double disc protection				

Session: 1 02-13-95

Revision: 0 02-16-95 Dwg#: 9417-1006-C

Node: 65 Coal Fines Feed Vessel

Parameter: Level

Intention: To hold 45 cuft gross

DEVIATION	CAUSES	CONSEQUENCES	SAFEGUARDS	RECOMMENDATIONS	REMARKS	BY	COMMENTS
Higher Level	1) Instrument loop failure	1.1) Overfill 1.2) Plugging of feed line 1.3) Valve may not close and thus indicate so.	C1.1) Manual inspection of level change at lock hopper				
	2) Plugging		C2.1) LI-0630 and the PLC program control				
No/Lower Level	1) Instrument loop failure	1.1) Empty hopper 1.2) No feed to screws 1.3) System interruption	c1.1.1) TE-0635 may decrease c1.1.2) Gasifier temp increase at TE-0710/27 c1.1.3) Hot oil retrain temp will rise				

HAZOP-PC 2.12
 Company: IGT
 Facility: Roberts & Schafer
 Session: 2 03-14-95
 Node: 66 Flare
 Parameter: Flow

Worksheet

Primatech Inc.
 Node: 66
 Page: 1

Revision: 0 03-14-95 Dwg#: 9417-1006-C

Intention: Provide adequate flow for the various relief conditions

DEVIATION	CAUSES	CONSEQUENCES	SAFEGUARDS	RECOMMENDATIONS	REMARKS	BY	COMMENTS
No/Less Flow (main flow)	1) Plugging	1.1) Back-up of relief header	C1.1) Knock-out drum protects discharge line				
	2) Valve fails closed	1.2) Same as 1.1	C1.2) Same as C1.1)				
(pilot gas)	1) Any cause	1.1) Loss of pilot 1.2) Non-ignited atmospheric release	C1.1.1) Low temp alarms TSL445 and 444				
More Flow	1) Any cause			Flare loads will be confirmed as part of the relief study		B	
Reverse Flow	1) Back flow from atmospheric conditions	1.1) Oxygen in relief system	C1.1) Check valve in line	Callidus to provide recommendation on flare design and replacement of check valve with molecule seal		C	

Session: 2 03-14-95
 Node: 66 Flare
 Parameter: Temperature

Revision: 0 03-14-95 Dwg#: 9417-1006-C

Intention: Dual pilots always on

DEVIATION	CAUSES	CONSEQUENCES	SAFEGUARDS	RECOMMENDATIONS	REMARKS	BY	COMMENTS
Lower Temperature	1) Loss of either pilot (any cause)	1.1) None	C1.1) Dual pilots C1.2) Thermal couple on each pilot TE444A and 445 A.	Callidus will revise PLC to try to re-ignite pilot and alarm if unsuccessful		C	
	2) Loss of both pilots	2.1) Loss of flare combustion	C2.1) Low temp alarms TSL-444 and 445 C2.2) Cut-off gas to pilots				

HAZOP-PC 2.12
 Company: IGT
 Facility: Roberts & Schafer
 Session: 2 03-14-95
 Node: 66 Flare
 Parameter: Composition

Worksheet

Revision: 0 03-14-95 Dwg#: 9417-1006-C

Intention: Typical flare flow is combustible

Primatech Inc.
 Node: 66
 Page: 2

DEVIATION	CAUSES	CONSEQUENCES	SAFEGUARDS	RECOMMENDATIONS	REMARKS	BY	COMMENTS
Other Than Composition	1) Pure N2 release 2) H2S and N2 3) Hot Syntherm vapors	1.1) None 2.1) Release to atmosphere 3.1) Release to atmosphere	C2.1) Intermittant and unlikely. Release is elevated. c3.1.1) Non-toxic c3.1.2) K.O. pot protects against large liquid releases	MSDS required		B	

DEVIATION	CAUSES	CONSEQUENCES	SAFEGUARDS	RECOMMENDATIONS	REMARKS	BY	COMMENTS
More Flow (not bypass mode)	1) FV-135 fails open	1.1) Flared release 1.2) Reduced load on the T.O.	C1.1) Limit switch on valve is monitored by the PLC	DCS will pick-up information and display as appropriate		RS	
No/Less Flow (bypass mode)	1) FV-135 fails in closed position when FV- 136 closes	1.1) Back-up vent system	C1.1.1) Relieve via rupture discs C1.1.2) Release to flare	Review re-routing bypass to scrubber instead of flare Review routing of char baghouse vent to T.O. Review capacity of T.O. for the max flow condition		B I B I C	

Revision: 0 03-14-95 Dwg#: 9417-1006-C

Intention: Isolate or purge as required by design

DEVIATION	CAUSES	CONSEQUENCES	SAFEGUARDS	RECOMMENDATIONS	REMARKS	BY	COMMENTS
Startup/SD Emergency Shutdown	1) Manual trip	1.1) Isolate nat gas to all heaters	cl.*.1) All valves spring to safe position				
		1.2) Open air valves to all heaters except the boosters					
		1.3) Closed air to booster heaters					
		1.4) Kill power to PLC outputs					
		1.5) N2 purge whole system		Add automated purge. Revise P&ID 009 to reflect automatic valve in N2 line upstream of FV- 01.	RS		
		1.6) S/D all feed screws		Review ESD philosophy	B I		
		1.7) Trip hot oil pumps					
		1.8) Open ESD valve off of secondary cyclone					
		1.9) Relieve to flare		Provide max design capacity of flare	C		

DEVIATION	CAUSES	CONSEQUENCES	SAFEGUARDS	RECOMMENDATIONS	REMARKS	BY	COMMENTS
No/Less Flow	1) Manual valve left closed 2) XV-01A valve open 3) Plugging in air cooler 4) Flush valves left open 5) Air cooler tube leak or rupture	1.1) Unit upset 1.2) Pressure in retort increases 2.1) Release to flare 2.2) Pressure in system decreases 2.3) Unit upset 3.1) Same as 1.*) 4.1) Release to environment 5.1) Release to environment 5.2) Potential fire	c1.2.1) PIT-1109 reads high c1.2.2) PIT-1109 PAH and (HH) alarms c1.2.3) Low pressure at PIT-1208 c1.2.4) Low pressure alarm at PAL and (LL) c2.1.1) Low pressure at PIT-1208, PIT-1202 and PIT-1109 c2.1.2) Low pressure alarms PAL and (LL) -1109 -1202 and -1208 c3.1.1) Same as c1.1.*) c4.1.1) Operator training and procedures c4.1.2) Odor detection c5.1.1) Located outside of primary structure c5.1.2) Possible odor detection c5.1.3) PIT-1208 reads lower than normal c5.1.4) Relatively low heating value.	Add blind flange to flush connections		RS	

DEVIATION	CAUSES	CONSEQUENCES	SAFEGUARDS	RECOMMENDATIONS	REMARKS	BY	COMMENTS
Higher Temperature	1) Fan failure	1.1) Discharge temperature rises 1.2) Less condensation of middle oil 1.3) Middle oil carry-over to light oil	c1.1.1) TAH-1206 (H) and (HH) alarms on the cooler skid c1.1.2) Local run lights				
	2) Tube fouling	2.1) Discharge temperature above normal 2.2) Higher upstream pressure (gradual) 2.3) Less condensation of middle oil 2.4) Middle oil carry-over to light oil	c2.1.1) Same as c1.1.1) c2.1.2) Flush connections are provided	Add additional downstream TE (TIT-1216) off of cooler skid		RS	
	3) Damper failure	3.1) Similar to 1.*)	c3.1.1) Same as c1.1.1)				
	4) Instrument loop	4.1) Similar to 1.*)	c4.1.1) Same as c1.1.1)				
Lower Temperature	1) Loop calibration error	1.1) No significant consequences					
	2) Louver failure						

HAZOP-PC 2.12
 Company: IGT
 Facility: Roberts & Schafer
 Session: 2 03-14-95
 Node: 70 Middle oil separator
 Parameter: Temperature

Worksheet

Primatech Inc.
 Node: 70
 Page: 1

Revision: 0 03-16-95 Dwg#: 9417-1006-C
 Intention: Maintain temperature above 40F

DEVIATION	CAUSES	CONSEQUENCES	SAFEGUARDS	RECOMMENDATIONS	REMARKS	BY	COMMENTS
Lower Temperature	1) Failure of heat trace	1.1) No significant consequence, only affects start-up freeze protection					

Session: 2 03-14-95
 Node: 70 Middle oil separator
 Parameter: Pressure

Revision: 0 03-16-95 Dwg#: 9417-1006-C
 Intention: Maintain the pressure in the vessel between 23 and 27 psia

DEVIATION	CAUSES	CONSEQUENCES	SAFEGUARDS	RECOMMENDATIONS	REMARKS	BY	COMMENTS
Higher Pressure	1) Valve doesn't open enough 2) Instrument loop calibr. error 3) ESD valve closed 4) Blocked nozzle 5) Fire	4.1) Overpressurize vessel 5.1) Overpressurize vessel	c4.1.1) PSE-1209 sized for worst case between blocked nozzle or fire c5.1.1) Same as c4.1.1)				All issues covering pressure control other than PSE are on hold until compressor selection is completed

Session: 2 03-14-95
 Node: 70 Middle oil separator
 Parameter: Level

Revision: 0 03-16-95 Dwg#: 9417-1006-C
 Intention: Maintain liquid level between 12" and 24"

DEVIATION	CAUSES	CONSEQUENCES	SAFEGUARDS	RECOMMENDATIONS	REMARKS	BY	COMMENTS
No/Less Level	1) Level transmitter failure	1.1) Pump runs dry 1.2) Pump gas to run tank	c1.1.1) LG-1210 c1.1.2) Loop failure alarm	Add back-up low level switch on C-302 pump cut-off and alarm (LSH-1217)		RS	

HAZOP-PC 2.12
 Company: IGT
 Facility: Roberts & Schafer
 Session: 2 03-14-95
 Node: 70 Middle oil separator
 Parameter: Level

Worksheet

Revision: 0 03-16-95 Dwg#: 9417-1006-C

Primatech Inc.
 Node: 70
 Page: 2

Intention: Maintain liquid level between 12" and 24"

DEVIATION	CAUSES	CONSEQUENCES	SAFEGUARDS	RECOMMENDATIONS	REMARKS	BY	COMMENTS
Higher Level	2) Loop calibration error	2.1) Pump runs dry	c2.1.1) LG-1210				
		1.2) Pump gas to run tank					
	3) Root valve left open		c3.1.1) Double protection via valve and cap				
	1) Nozzle plugged	1.1) No flow of middle oil to run tank	c1.1.1) High level at LIT-1211 and alarm H(S)				
		1.2) Overfill separator and may damage compressor	c1.1.2) No or low full at FIT-1407 and alarm S(L) c1.1.3) LG-1210 c1.1.4) High level alarm and compressor trip LSH-1214 S(H) and S(HH)				
	2) Loop calibration error	2.1) Same as 1.*)	c2.1.1) No or low full at FIT-1407 and alarm S(L) c2.1.2) LG-1210 c2.1.3) High level alarm and compressor trip LSH-1214 S(H) and S(HH)				

DEVIATION	CAUSES	CONSEQUENCES	SAFEGUARDS	RECOMMENDATIONS	REMARKS	BY	COMMENTS
No/Less Flow	1) Manual valve closed	1.1) Same as Node 70 Level High	c1.1.1) Same as Node 70 Level High c1.1.2) Low pressure at PI-1212				
	2) Pump failure	2.1) Same as 1.1	c2.1.1) Same as c1.1.1) c2.1.2) Pump motor status UA-1213				
	3) Control valve failure	3.1) Same as 1.1)	c3.1.1) Same as c1.1.1) c3.1.2) High pressure at PI-1212	Delete LV/LY-1211 and revise logic to pump control		RS	
	4) Plugging	4.1) Same as 1.1)	c4.1.1) Same as c1.1.1)				
Other Than Flow				Develop operating scenarios		I	

Session: 2 03-14-95

Revision: 0 03-16-95

Dwg#: 9417-1006-C

Node: 71 Middle oil separator to run tank

Parameter: Pressure

Intention: Maintain pressure below design pressure for associated piping and equipment

DEVIATION	CAUSES	CONSEQUENCES	SAFEGUARDS	RECOMMENDATIONS	REMARKS	BY	COMMENTS
Higher Pressure	1) Dead head pump	1.1) Overpressurize system	C1.1) Internal relief on pump				

HAZOP-PC 2.12
 Company: IGT
 Facility: Roberts & Schafer
 Session: 2 03-14-95
 Node: 72 Run tank
 Parameter: Temperature

Worksheet

Primatech Inc.
 Node: 72
 Page: 1

Revision: 0 03-17-95 Dwg#: 9417-1006-C
 Intention: Maintain temperature above 40F

DEVIATION	CAUSES	CONSEQUENCES	SAFEGUARDS	RECOMMENDATIONS	REMARKS	BY	COMMENTS
Lower Temperature	1) Failure of heat trace	1.1) Set-up of fluid	c1.1.1) TIT-1412 low temp alarms (S)L and (S)LL				

Session: 2 03-14-95
 Node: 72 Run tank
 Parameter: Pressure

Revision: 0 03-17-95 Dwg#: 9417-1006-C
 Intention: Maintain the pressure between 0 and 1-2 psi

DEVIATION	CAUSES	CONSEQUENCES	SAFEGUARDS	RECOMMENDATIONS	REMARKS	BY	COMMENTS
Higher Pressure	1) PRV 1421 failure	1.1) Overpressurize vessel	c1.1.1) PSE 1409 set at 10 psig c1.1.2) PCV -1422 shuts off c1.1.3) PI-1410				
	2) PCV 1422 failure	2.1) Same as 1.1)	c2.1.1) PSE 1409 set at 10 psig c2.1.2) PRV -1421 opens c2.1.3) PI-1410				
Lower Pressure	1) PCV 1422 fails	1.1) Draw vacuum in vessel 1.2) Pump cavitation	c1.1.1) PI-1410 c1.1.2) Low level alarms LIT-1408 (S)L and (S)LL	Add vacuum breaker		RS	

Session: 2 03-14-95
 Node: 72 Run tank
 Parameter: Level

Revision: 0 03-16-95 Dwg#: 9417-1006-C
 Intention: Maintain level below 80% capacity

DEVIATION	CAUSES	CONSEQUENCES	SAFEGUARDS	RECOMMENDATIONS	REMARKS	BY	COMMENTS
Higher Level	1) Plugged discharge	1.1) Increased level in the tank 1.2) Overfill tank 1.3) Relieve thru rupture disc to K.O. pot and flare	c1.1.1) Hi level alarm LIT-1408 (S)H and (S)HH c1.1.2) Operator training and procedures				
	2) Instrument loop failure	2.1) Same as 1.*)	c2.1.1) Loop failure alarm				

HAZOP-PC 2.12
 Company: IGT
 Facility: Roberts & Schafer
 Session: 2 03-14-95
 Node: 72 Run tank
 Parameter: Level

Worksheet

Primatech Inc.
 Node: 72
 Page: 2

Revision: 0 03-16-95 Dwg#: 9417-1006-C

Intention: Maintain level below 80% capacity

DEVIATION	CAUSES	CONSEQUENCES	SAFEGUARDS	RECOMMENDATIONS	REMARKS	BY	COMMENTS
No/Less Level	3) Loop calibration error	3.1) Same as 1.*)	c2.1.2) Operator training and procedures c3.1.1) Operator training and procedures				
	1) Operator error	1.1) Pump runs dry 1.2) Blow N2 to tanker	c1.1.1) Low level alarm LIT-1408 (S)L and (S)LL c1.1.2) Operator training and procedures				
	2) Loop calibr. error	2.1) Same as 1.*)	c2.1.1) Operator training and procedures				
	3) Loop failure	3.1) Same as 1.*)	c3.1.1) Operator training and procedures c3.1.2) Loop failure alarm				

DEVIATION	CAUSES	CONSEQUENCES	SAFEGUARDS	RECOMMENDATIONS	REMARKS	BY	COMMENTS
No/Less Flow	1) Manual valve closed	1.1) Dead head compressor	c1.1.1) Operator training and procedures	Review of set pressure to be performed with compressor selection and considering preheater coils		RS	
		1.2) Unit upset	c1.1.2) High pressure at PIT-1301				
		1.3) High pressure in C-302	c1.1.3) High pressure alarms at PIT-1301 (S)H and (S)HH.				
		1.4) Low pressure in C-303	c1.1.4) High pressure at PIT1208				
		1.5) High pressure upstream of manual valve	c1.1.5) High pressure alarms PIT-1208 (S)H and (S)HH				
		1.6) No change in level in C-303	c1.1.6) PSV-1205 set ** psig design for compressor dead head flow				
		1.7) Reduced temperature at cooling water side discharge					
	2) Plugging in cooler	2.1) Same as 1.*)	c2.1.1) Same as c1.1.*)				
	3) Compressor failure	3.1) Unit upset	c3.1.1) Compressor trip alarm UA-1207				
		3.2) Low pressure in C-303	c3.1.2) High pressure alarm PIT-1208 (S)H and (S)HH				
		3.3) Higher pressure in C-302	3.1.3) Low pressure alarm in PIT-1301 (S)L and (S)LL				
Other Than Flow	1) Tube failure	1.1) Water in the light oil	c1.1.1) Reduce flow indication on cooling water return line	Add flow indication and totalizing logic on sour water to T.O. line. Remove solenoid LV-		RS	

DEVIATION	CAUSES	CONSEQUENCES	SAFEGUARDS	RECOMMENDATIONS	REMARKS	BY	COMMENTS
		1.2) Increase water at C-303 boot 1.3) Contaminated product at run tank		1310A (not required, already supplied on Callidus skid) Review Callidus control logic to ensure that Callidus logic does not back-up sour water discharge		I B	

Session: 2 03-14-95

Revision: 0 03-16-95 Dwg#: 9417-1006-C

Node: 73 Middle oil separator to the light oil separator

Parameter: Temperature

Intention: Reduce temperature from 300F to 100F

DEVIATION	CAUSES	CONSEQUENCES	SAFEGUARDS	RECOMMENDATIONS	REMARKS	BY	COMMENTS
Higher Temperature	1) Loss of cooling water	1.1) High temperature in C-303 1.2) Less product 1.3) Higher load on T.O. 1.4) Higher heating valve of recycle gas 1.5) Increased potential for carbon deposition in preheater F-202 1.6) Less load on water boot	C1.1) FIT-1303 low flow c1.1.1) TIT-1306 high temp alarms (S)H and (S)HH	Add low flow alarms		RS	

DEVIATION	CAUSES	CONSEQUENCES	SAFEGUARDS	RECOMMENDATIONS	REMARKS	BY	COMMENTS
		1.7) Less load on run tank					
	2) Fouling	2.1) Same as 1.*)	c2.1.1) TIT-1306 high temp alarms (S)H and (S)HH				
Lower Temperature	1) Overcooling due to any reason	No significant consequence					

HAZOP-PC 2.12
 Company: IGT
 Facility: Roberts & Schafer
 Session: 2 03-14-95
 Node: 75 Light oil separator
 Parameter: Pressure

Worksheet

Primatech Inc.
 Node: 75
 Page: 1

Revision: 0 03-17-95 Dwg#: 9417-1006-C
 Intention: Maintain pressure below vessel 75 (??) psig

DEVIATION	CAUSES	CONSEQUENCES	SAFEGUARDS	RECOMMENDATIONS	REMARKS	BY	COMMENTS
Higher Pressure	1) Any cause	1.1) Overpressurize vessel	c1.1.1) PSV-1309 set at 75 (??) psig and design capacity for fire or blocked outlet	Review pressure protection of the light oil quench cooler (gas side)			

Session: 2 03-14-95
 Node: 75 Light oil separator
 Parameter: Level

Revision: 0 03-16-95 Dwg#: 9417-1006-C
 Intention: Maintain light oil level at between *** and *** and the water level in the boot below ***

DEVIATION	CAUSES	CONSEQUENCES	SAFEGUARDS	RECOMMENDATIONS	REMARKS	BY	COMMENTS
No/Less Level (oil)	1) Instrument loop failure	1.1) Recycle gas to the run tank 1.2) Recycle gas then flows thru the run tank to the T.O.	c1.1.1) Gear pump has minimum flow thru C1.1) Failure of instrument loop fails to the shut-off condition	Add low level LS (same as middle oil) with pump control and remove control valve		RS	
(water)	2) Instrument loop calibr. error	2.1) Same as 1.*)	c2.1.1) Operator training and procedures				
	1) Instrument loop failure	1.1) Oil to the sour water line to the T.O. 1.2) Higher temp potential in T.O.	C1.1) Failure of instrument loop fails to the shut-off condition c1.2.1) High temperature alarm in T.O.	Add low water level switch protection		RS	
	2) Instrument loop calibr. error		c2.1.1) Operator training and procedures				
Higher Level (oil)	1) Instrument loop failure	1.1) Carry oil over with the recycle gas to the preheater 1.2) May carbon up the preheater	c1.1.1) Production rate low c1.1.2) Instrument failure alarm				
	2) Instrument loop calibr.	2.1) Same as 1.*)	c2.1.1) Low production rate				

HAZOP-PC 2.12
 Company: IGT
 Facility: Roberts & Schafer
 Session: 2 03-14-95
 Node: 75 Light oil separator
 Parameter: Level

Worksheet

Primatech Inc.
 Node: 75
 Page: 2

Revision: 0 03-16-95 Dwg#: 9417-1006-C

Intention: Maintain light oil level at between *** and *** and the water level in the boot below ***

DEVIATION	CAUSES	CONSEQUENCES	SAFEGUARDS	RECOMMENDATIONS	REMARKS	BY	COMMENTS
(water)	error 1) Instrument loop failure 2) Instrument loop calibr. error	1.1) High water level in C-303 boot 1.2) Water into the run tank 2.1) Same as 1.*)	c1.1.1) Low production rate c2.1.1) Low production rate				

DEVIATION	CAUSES	CONSEQUENCES	SAFEGUARDS	RECOMMENDATIONS	REMARKS	BY	COMMENTS
No/Less Flow	1) Manual valve closed	1.1) Same as Node 75 Level High	c1.1.1) Same as Node 75 Level High c1.1.2) Low flow at FIT-1407	Delete manual valve downstream of FIT		RS	
	2) Pump failure	2.1) Same as 1.1	c2.1.1) Same as c1.1.1) c2.1.2) Pump motor status UA-1311				
	3) Control valve failure	3.1) Same as 1.1)	c3.1.1) Same as c1.1.1)	Delete LV/LY-1308 and revise logic to pump control		RS	
	4) Plugging	4.1) Same as 1.1)	c4.1.1) Same as c1.1.1)				
	5) Drain open	5.1) Release to environment	c5.1.1) Operator training and procedures c5.1.2) Double protection block valve and cap				
Reverse Flow			Check valve and positive displacement pump				

Session: 2 03-14-95

Revision: 0 03-16-95 Dwg#: 9417-1006-C

Node: 76 Light oil separator to run tank

Parameter: Pressure

Intention: Maintain pressure below design pressure for associated piping and equipment

DEVIATION	CAUSES	CONSEQUENCES	SAFEGUARDS	RECOMMENDATIONS	REMARKS	BY	COMMENTS
Higher Pressure	1) Dead head pump	1.1) Overpressurize system	C1.1) Internal relief on pump				

DEVIATION	CAUSES	CONSEQUENCES	SAFEGUARDS	RECOMMENDATIONS	REMARKS	BY	COMMENTS
No/Less Flow	1) Manual valve closed	1.1) Same as High level (water) in node 75 1.2) Low flow to T.O.	c1.1.1) Same as High level (water) in node 75 c.1.2.1) Fresh water make-up to T.O. (in Callidus design)				
	2) Plugging	2.1) Same as 1.*)	c2.1.1) Same as c1.1.1)				
	3) Control valve failure	3.1) Same as 1.*)	c3.1.1) Same as c1.1.1)				
Reverse Flow	1) Check valve failure		C1.1) C-303 operating pressure higher than T.O. C1.2) High level alarm in C-303 boot LIT-1310 (S)H and (S)HH				

DEVIATION	CAUSES	CONSEQUENCES	SAFEGUARDS	RECOMMENDATIONS	REMARKS	BY	COMMENTS
More Flow	1) Valve fails open, any reason	1.1) Unit upset 1.2) Relieve to flare	C1.1) Unit shutdown as designed c1.2.1) Flare capacity designed for this event				

DEVIATION	CAUSES	CONSEQUENCES	SAFEGUARDS	RECOMMENDATIONS	REMARKS	BY	COMMENTS
No/Less Flow	1) Manual valve closed	1.1) Higher pressure in C-303	c1.1.1) PSV 1309 lifts to flare c1.1.2) PI-1307 c.1.1.3) PIT-1301 high pressure alarm (S)H	Add flow measurement and indication		RS	
	2) Control valve failure	2.1) Same as 1.1)	c2.1.1) Same as c1.1.1) c2.1.2) PIT-1305 high pressure alarm (S)H and (S)HH				
More Flow	1) Control valve fails open	1.1) Insufficient recycle gas 1.2) Bed disturbance	c1.1.1) Low flow alarm FIT-0901 (S)L				

Session: 2 03-14-95

Revision: 0 03-17-95

Dwg#: 9417-1006-C

e: 80 Recycle gas to the T.O.

Parameter: Pressure

Intention: Control pressure in process loop

DEVIATION	CAUSES	CONSEQUENCES	SAFEGUARDS	RECOMMENDATIONS	REMARKS	BY	COMMENTS
Higher Pressure				To be reviewed as part of the overall pressure regulation/compressor control study		B I	

HAZOP-PC 2.12

Worksheet

Primatech Inc.

Company: IGT

Node: 81

Facility: Roberts & Schafer

Page: 1

Session: 2 03-14-95

Revision: 0 03-17-95 Dwg#: 9417-1006-C

Node: 81 Recycle gas to preheater (See node 26)

Parameter: Flow

Intention: Provide flow path from light oil separator to preheater

DEVIATION	CAUSES	CONSEQUENCES	SAFEGUARDS	RECOMMENDATIONS	REMARKS	BY	COMMENTS
No/Less Flow	1) Manual or check valve closed	See node 26	See node 26				

DEVIATION	CAUSES	CONSEQUENCES	SAFEGUARDS	RECOMMENDATIONS	REMARKS	BY	COMMENTS
No/Less Flow	1) Plugging	1.1) Char build-up in bed 1.2) Unit upset 1.3) Low level in surge vessel 1.4) Lower temperature in flow lines 2.1) Same as 1.*)	c1.1.1) PDI-0703/02 high alarms (S)H and (S)HH c1.1.2) TE-0728/40 high temp alarms (S)L and (S)LL c2.1.1) Same as c1.1.*)				
	2) Driver failure	2.1) Same as 1.*)	c2.1.1) Driver status alarm UA-0746 c2.1.2) Same as c1.1.*)				
More Flow	1) Miscalibration of discharge rate	1.1) Bed goes to minimum draw-off point 1.2) No significant impact	c1.1.1) PDI-0703/02 low indication				
Other Than Flow	1) Cooling water leak into char side	1.1) Steam generation 1.2) Downstream condensation 1.3) Interrupt solids product flow 1.4) Run interruption	c1.1.1) Low flow switch FSL-0752 and alarm (S)L				

DEVIATION	CAUSES	CONSEQUENCES	SAFEGUARDS	RECOMMENDATIONS	REMARKS	BY	COMMENTS
Higher Temperature	1) Insufficient cooling	1.1) Hot char at surge vessel	C1.1) Low flow on cooling water return line. Stops screw and alarms (S)H and (S)HH	Insure that over-pressurization protection on cooling water side		RS	
		1.2) Personnel hazard		Add no-touch screens in appropriate locations (such as C-703)		RS	

DEVIATION	CAUSES	CONSEQUENCES	SAFEGUARDS	RECOMMENDATIONS	REMARKS	BY	COMMENTS
No/Less Flow	1) Plugging	1.1) Char to liquid recovery 1.2) Low level in surge vessel 1.3) Plugging in quench condenser and pump 1.4) Lower temperature in flow lines	c1.1.1) TE-1003 high temp alarm (S)L and (S)LL c1.1.2) No/less change in the fines surge vessel LIT-15** c1.1.3) Eventually lower than expected fines discharge rate WE-15**				
	2) Driver failure	2.1) Same as 1.)	c2.1.1) Driver status alarm UA-1004 c2.1.2) Same as c1.1.)				
More Flow	1) Miscalibration of discharge rate	1.1) No significant impact					
Other Than Flow	1) Cooling water leak into char side	1.1) Steam generation 1.2) Downstream condensation 1.3) Interrupt solids product flow 1.4) Run interruption	c1.1.1) Low flow switch FSL-1005 and alarm (S)L				

Session: 2 03-14-95

Revision: 0 03-17-95 Dwg#: 9417-1006-C

Node: 83 Fine char from cyclone to fine char surge vessel

Parameter: Temperature

Intention: Discharge coarse char at 140F

DEVIATION	CAUSES	CONSEQUENCES	SAFEGUARDS	RECOMMENDATIONS	REMARKS	BY	COMMENTS
Higher Temperature	1) Insufficient cooling	1.1) Hot char at surge vessel	C1.1) Low flow on cooling water return line. Stops screw and alarms (S)H and (S)HH	Insure that over-pressurization protection on cooling water side		RS	

HAZOP-PC 2.12

Worksheet

Primatech Inc.

Company: IGT

Node: 83

Facility: Roberts & Schafer

Page: 2

Session: 2 03-14-95

Revision: 0 03-17-95 Dwg#: 9417-1006-C

Node: 83 Fine char from cyclone to fine char surge vessel

Parameter: Temperature

Intention: Discharge coarse char at 140F

DEVIATION	CAUSES	CONSEQUENCES	SAFEGUARDS	RECOMMENDATIONS	REMARKS	BY	COMMENTS
		1.2) Personnel hazard		Add no-touch screens in appropriate locations (such as C-701)		RS	

HAZOP-PC 2.12
 Company: IGT
 Facility: Roberts & Schafer
 Session: 2 03-14-95
 Node: 84 Primary Cyclone
 Parameter: Flow

Worksheet

Primatech Inc.
 Node: 84
 Page: 1

Revision: 0 03-17-95 Dwg#: 9417-1006-C

Intention: Flow from gasifier to secondary cyclone and solids back to retort

DEVIATION	CAUSES	CONSEQUENCES	SAFEGUARDS	RECOMMENDATIONS	REMARKS	BY	COMMENTS
No/Less Flow (inlet)	1) Plugging	1.1) Unit upset 1.2) Reverse flow in return dip leg 1.3) Dip leg plugging	c1.1.1) PIT-0709 low pressure alarm (S)L and (S)LL c1.1.2) PDIT-0705 alarms low (S)L and (S)LL				
(gas outlet)	1) Plugging	1.1) Unit upset	c1.1.1) PIT-0709 low pressure alarm (S)L and (S)LL c1.1.2) PIT-0706 high pressure alarm (S)H and (S)HH				
(solids return)	1) Plugging	1.1) Increase solids carry over to secondary cyclone 1.2) Overwhelm secondary cyclone yielding carry over to the liquids recovery					

HAZOP-PC 2.12
 Company: IGT
 Facility: Roberts & Schafer
 Session: 2 03-14-95
 Node: 85 Secondary Cyclone
 Parameter: Flow

Worksheet

Primatech Inc.
 Node: 85
 Page: 1

Revision: 0 03-17-95 Dwg#: 9417-1006-C

Intention: Provide flow path from primary cyclone to liquids recovery and solids to char fines collection

DEVIATION	CAUSES	CONSEQUENCES	SAFEGUARDS	RECOMMENDATIONS	REMARKS	BY	COMMENTS
No/Less Flow (inlet)	1) Plugging	1.1) See node 84 outlet	c.1.1.1) See node 84 outlet				
(gas outlet)	1) Plugging	1.1) Stop gas flow from gasifier, unit upset	cl.1.1.1) See node 84 outlet	Review relief study, ESD philosophy, mechanical design limits of equipment and the compressor pressure control		B RS	
(solids outlet)	1) Plugging	1.2) Send gas to char fines collection 1.1) Same as No/less Flow node 83	cl.1.1.1) Same as No/less Flow node 83				

DEVIATION	CAUSES	CONSEQUENCES	SAFEGUARDS	RECOMMENDATIONS	REMARKS	BY	COMMENTS
No/Less Flow	1) Leak or break	1.1) Potential environmental release	c1.1.1) Contaminated drain collection system provides environmental release protection				