



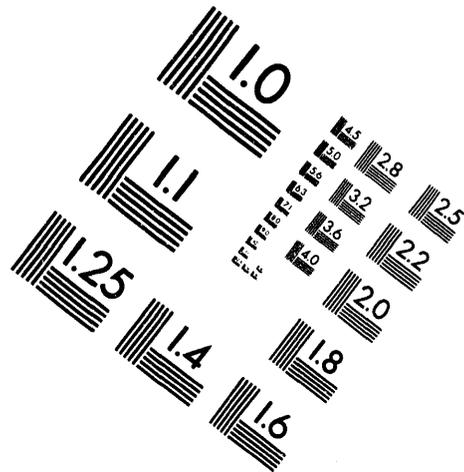


AIM

Association for Information and Image Management




1100 Wayne Avenue, Suite 1100
Silver Spring, Maryland 20910
301/587-8202

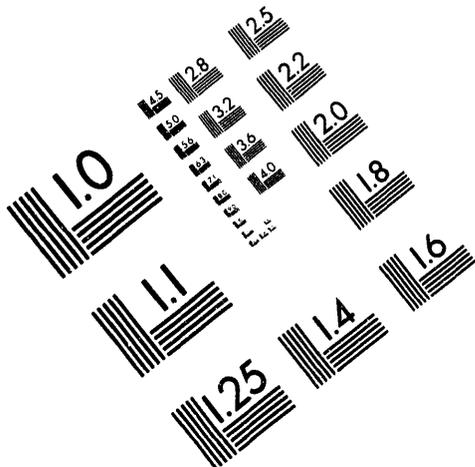

Centimeter

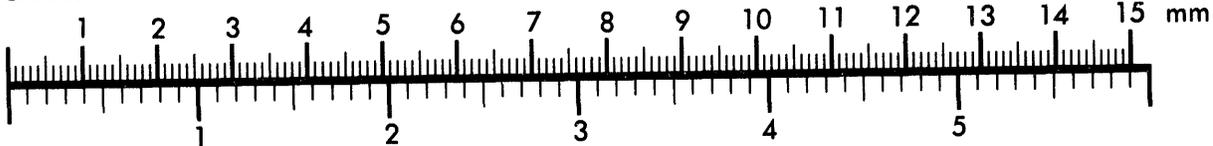

Inches

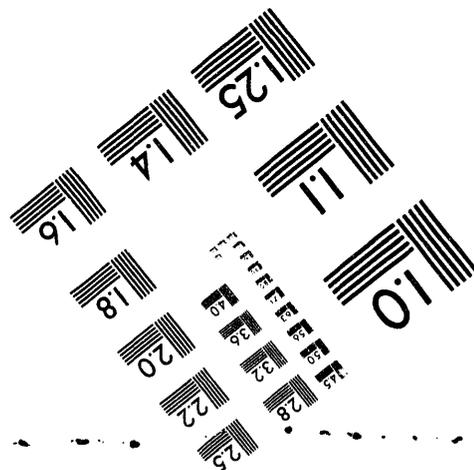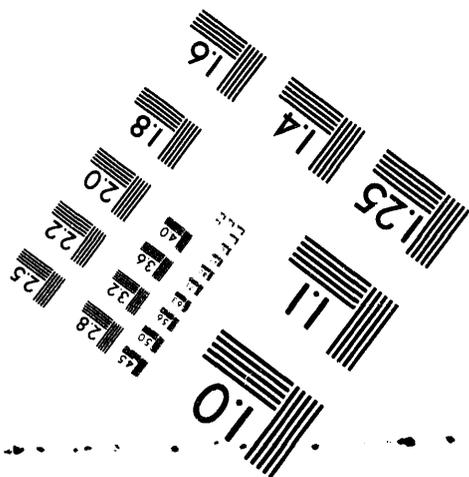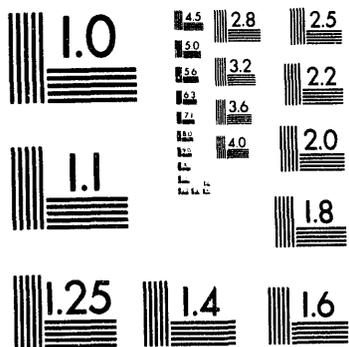

MANUFACTURED TO AIM STANDARDS
BY APPLIED IMAGE, INC.

1

o

f

3

ANALYSIS OF WATER AND SOIL FROM THE WETLANDS OF UPPER THREE RUNS CREEK (U)

VOLUME 3 WETLANDS SURVEY MAPS

L.A. Haselow, WSRC/ERD
V.A. Rogers, WSRC/SRTC
C.J. Riordan, Metcalf & Eddy, Inc.
G.W. Eidson, Ph. D., Normandeau Associates, Inc.
M.K. Herring, Normandeau Associates, Inc.

August 1992

Westinghouse Savannah River Company
Savannah River Site
Aiken, SC 29808



**ANALYSIS OF WATER AND SOIL FROM THE WETLANDS OF
UPPER THREE RUNS CREEK - VOLUMES 1, 2A, 2B, & 3**

by
Haselow, L. A.
Westinghouse Savannah River Company
Savannah River Site
Aiken, South Carolina 29808

RECEIVED
JUL 12 1994
OSTI

Haselow, L. A., WSRC/ERD
Rogers, V. A., WSRC/SRTC
Riordan, C. J., Metcalf & Eddy
Eidson, G. W., Ph. D., Normandeau Associates, Inc.
Herring, M. K., Normandeau Associates, Inc.

A document prepared for N/A at from thru .

DOE Contract No. DE-AC09-89SR18035

MASTER

This paper was prepared in connection with work done under the above contract number with the U. S. Department of Energy. By acceptance of this paper, the publisher and/or recipient acknowledges the U. S. Government's right to retain a nonexclusive, royalty-free license in and to any copyright covering this paper, along with the right to reproduce and to authorize others to reproduce all or part of the copyrighted paper.

TABLE OF CONTENTS

VOLUME 3

Wetlands Survey Maps

Section 1

Sampling Point Sheets

Section 2

Wetlands Boundary Survey Sheets 1, 2 and 3

WESTINGHOUSE SAVANNAH RIVER PLANT

UPPER THREE RUNS CREEK WETLANDS BOUNDARY SURVEY

SAMPLING POINT SHEETS

FEBRUARY 1992

Prepared By

Power Engineering Company

Engineers - Surveyors

3112 Devine Street
Columbia, S.C. 29205
(803) 799-7600

1840 Huntsman Drive
Aiken, S.C. 29803
(803) 841-0229

100 Charlotte Avenue
Charlotte, N.C. 28217
(704) 522-0292

WESTINGHOUSE - SAVANNAH RIVER PLANT

Prepared By
Power Engineering Co., Inc.
Engineers - Surveyors - Planners


PROJECT : UPPER THREE RUNS CREEK - WETLANDS SURVEY STATION NO. : SP1

SAVANNAH RIVER PLANT SYSTEM OF PLANE COORDINATES.

X COORDINATE (EAST) : 62705.207
 Y COORDINATE (NORTH) : 75716.635
 Z COORDINATE (ELEVATION) : 223.79

TO STATION	AZIMUTH	GRID BEARING	GRID DISTANCE
SP2		N 49'25'22" W	255.73

SKETCH :

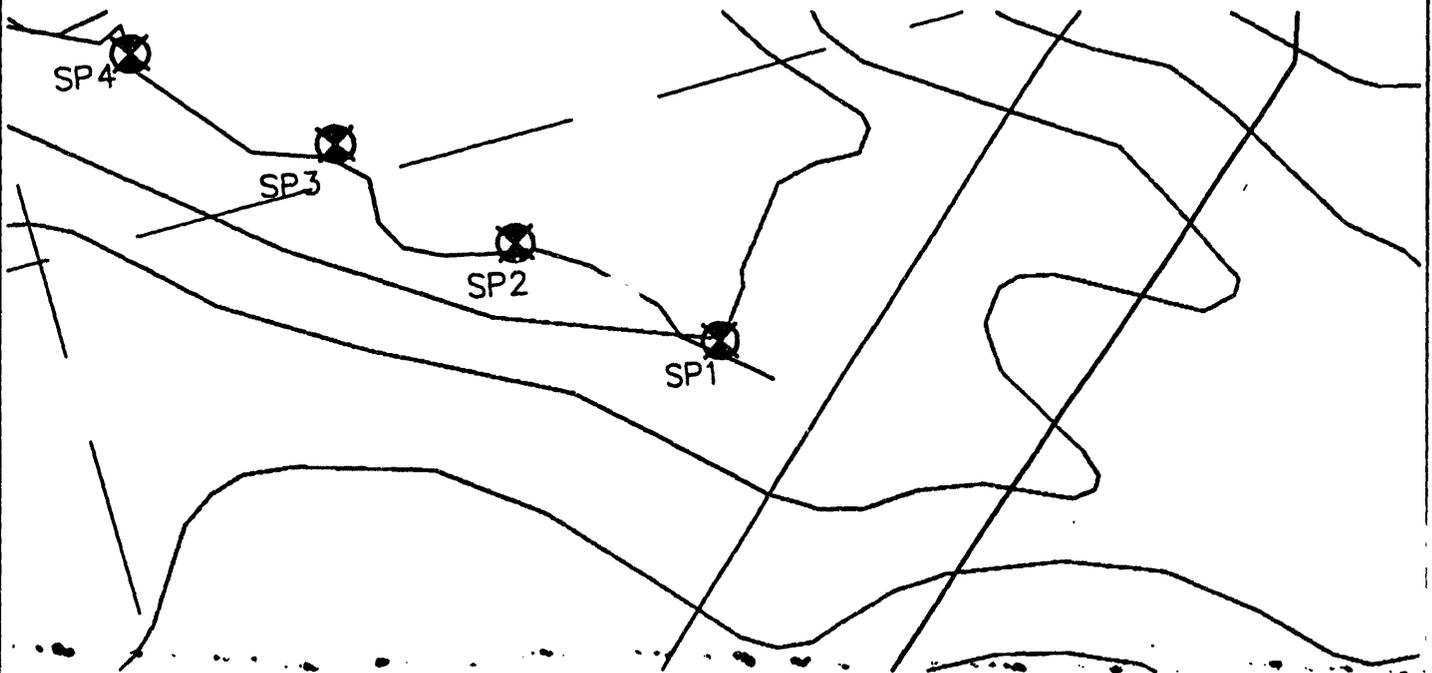

WESTINGHOUSE - SAVANNAH RIVER PLANT

Prepared By
Power Engineering Co., Inc.
Engineers - Surveyors - Planners


PROJECT : UPPER THREE RUNS CREEK - WETLANDS SURVEY STATION NO. : SP2

SAVANNAH RIVER PLANT SYSTEM OF PLANE COORDINATES.

X COORDINATE (EAST) : 62510.969
 Y COORDINATE (NORTH) : 75882.984
 Z COORDINATE (ELEVATION) : 218.51

TO STATION	AZIMUTH	GRID BEARING	GRID DISTANCE
SP1		S 49°25'22" E	255.73
SP3		N 45°28'29" W	228.93

SKETCH :

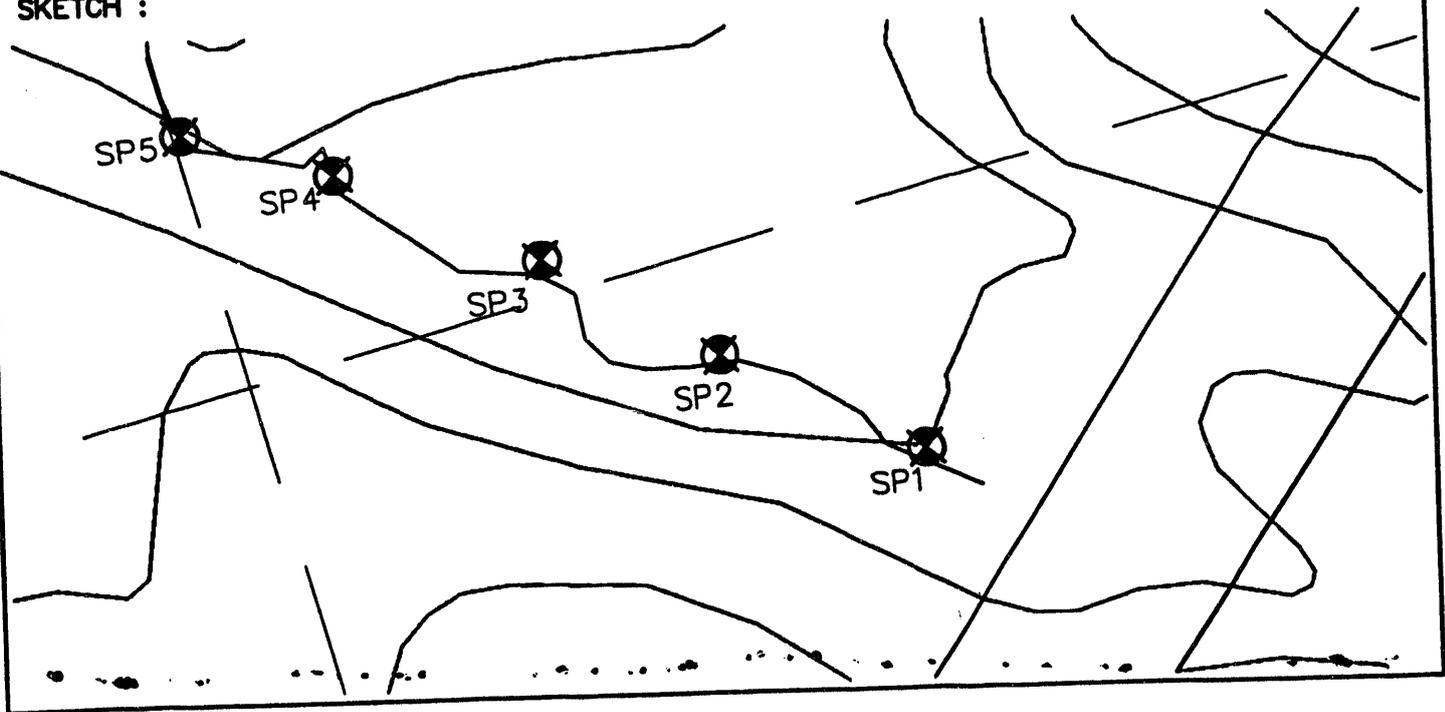

WESTINGHOUSE - SAVANNAH RIVER PLANT

Prepared By
Power Engineering Co., Inc.
Engineers - Surveyors - Planners


PROJECT : UPPER THREE RUNS CREEK - WETLANDS SURVEY STATION NO. : SP3

SAVANNAH RIVER PLANT SYSTEM OF PLANE COORDINATES.

X COORDINATE (EAST) : 62347.758
 Y COORDINATE (NORTH) : 76043.512
 Z COORDINATE (ELEVATION) : 214.77

TO STATION	AZIMUTH	GRID BEARING	GRID DISTANCE
SP2		S 45°28'29" E	228.93
SP4		N 50°14'57" W	247.20

SKETCH :

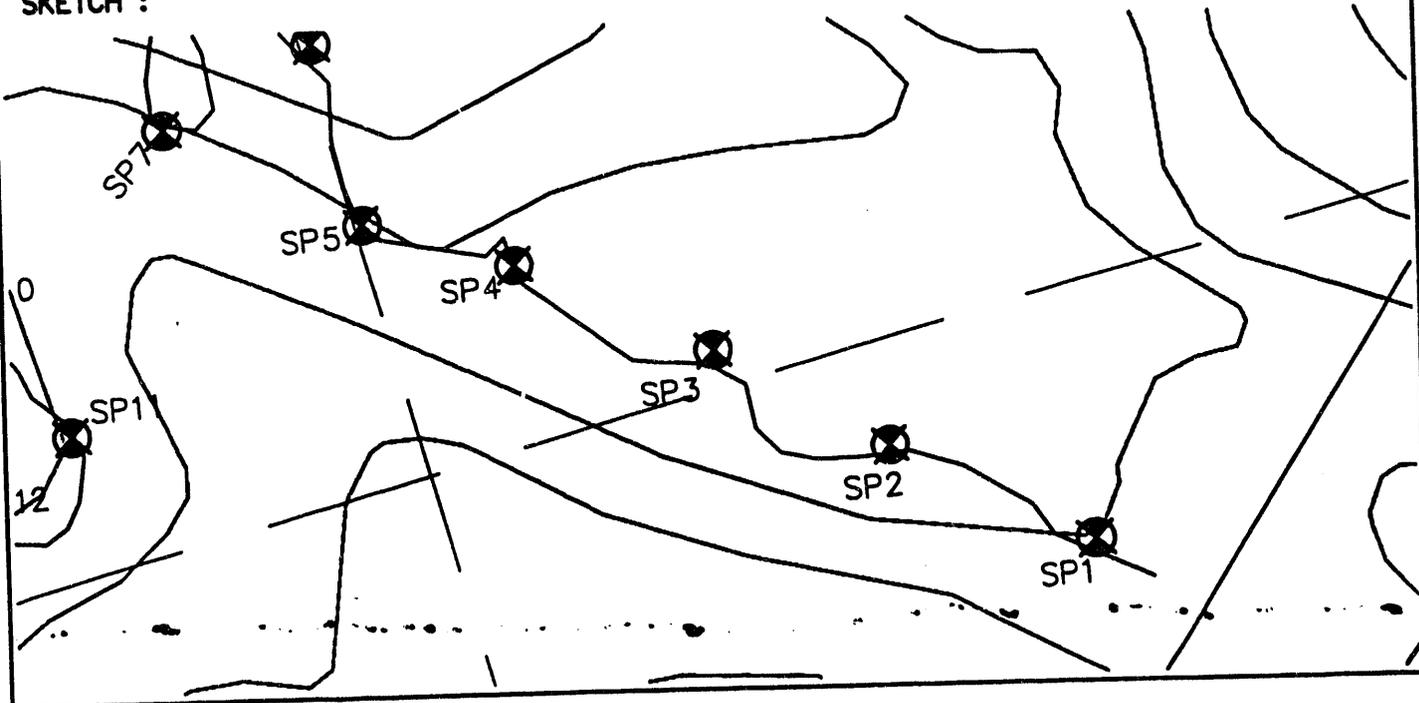

WESTINGHOUSE - SAVANNAH RIVER PLANT

Prepared By
Power Engineering Co., Inc.
Engineers - Surveyors - Planners


PROJECT : UPPER THREE RUNS CREEK - WETLANDS SURVEY STATION NO. : SP4

SAVANNAH RIVER PLANT SYSTEM OF PLANE COORDINATES.

X COORDINATE (EAST) : 62157.706
 Y COORDINATE (NORTH) : 76201.581
 Z COORDINATE (ELEVATION) : 213.01

TO STATION	AZIMUTH	GRID BEARING	GRID DISTANCE
SP3		S 50°14'57" E	247.20
SP5		N 58°08'48" W	175.37

SKETCH :

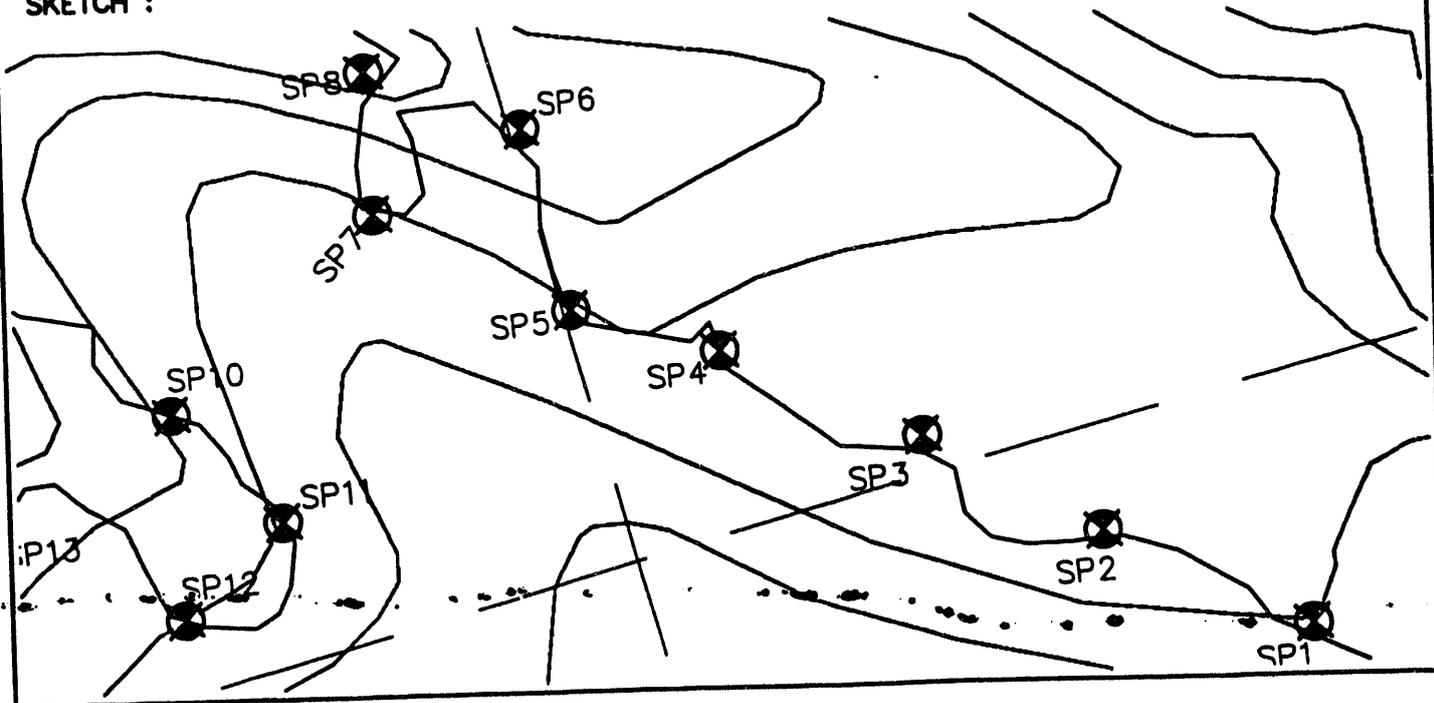

WESTINGHOUSE - SAVANNAH RIVER PLANT

Prepared By
Power Engineering Co., Inc.
Engineers - Surveyors - Planners


PROJECT : UPPER THREE RUNS CREEK - WETLANDS SURVEY STATION NO. : SP5

SAVANNAH RIVER PLANT SYSTEM OF PLANE COORDINATES.

X COORDINATE (EAST) : 62008.743
 Y COORDINATE (NORTH) : 76294.135
 Z COORDINATE (ELEVATION) : 209.28

TO STATION	AZIMUTH	GRID BEARING	GRID DISTANCE
SP4		S 58°08'48" E	175.37
SP6		N 0°59'31" E	211.66

SKETCH :

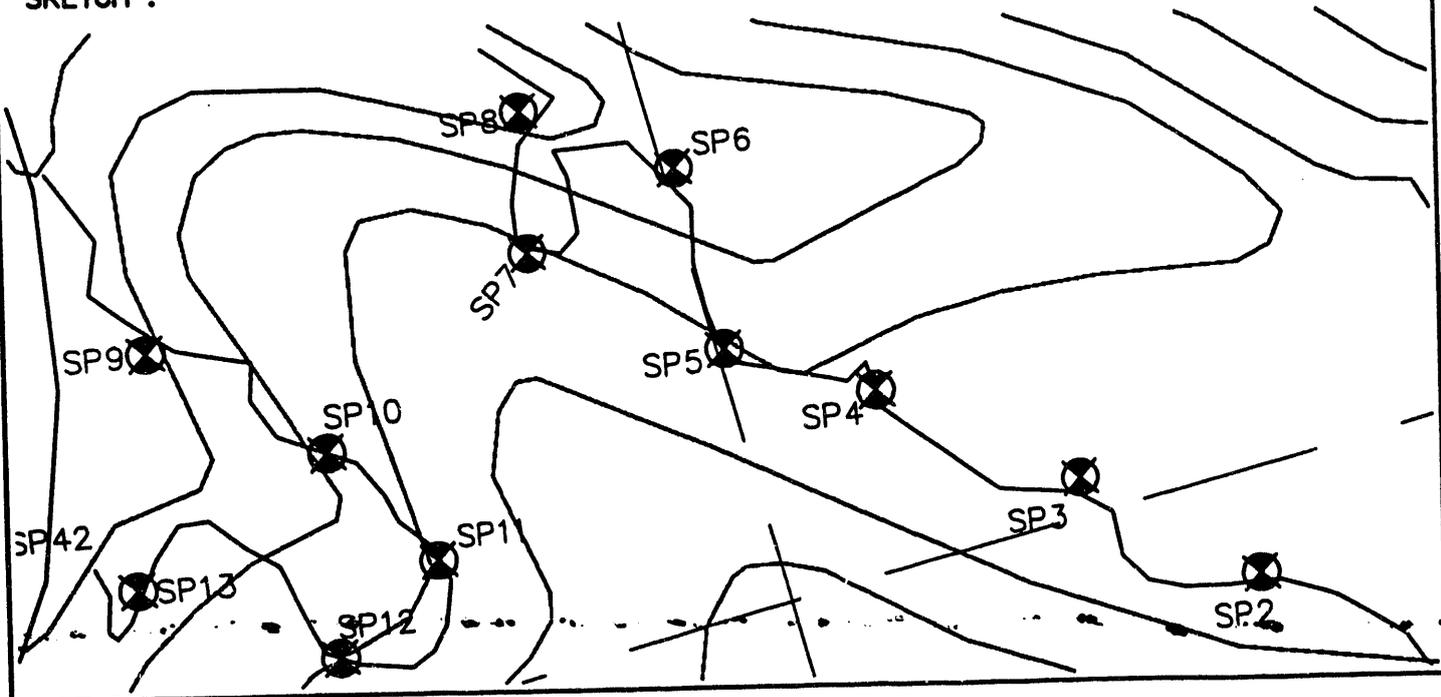

WESTINGHOUSE - SAVANNAH RIVER PLANT

Prepared By
Power Engineering Co., Inc.
Engineers - Surveyors - Planners


PROJECT : UPPER THREE RUNS CREEK - WETLANDS SURVEY STATION NO. : SP6

SAVANNAH RIVER PLANT SYSTEM OF PLANE COORDINATES.

X COORDINATE (EAST) : 62012.407
 Y COORDINATE (NORTH) : 76505.766
 Z COORDINATE (ELEVATION) : 196.53

TO STATION	AZIMUTH	GRID BEARING	GRID DISTANCE
SP5		S 0°59'31" W	211.66
SP7		S 76°23'07" W	191.47

SKETCH :

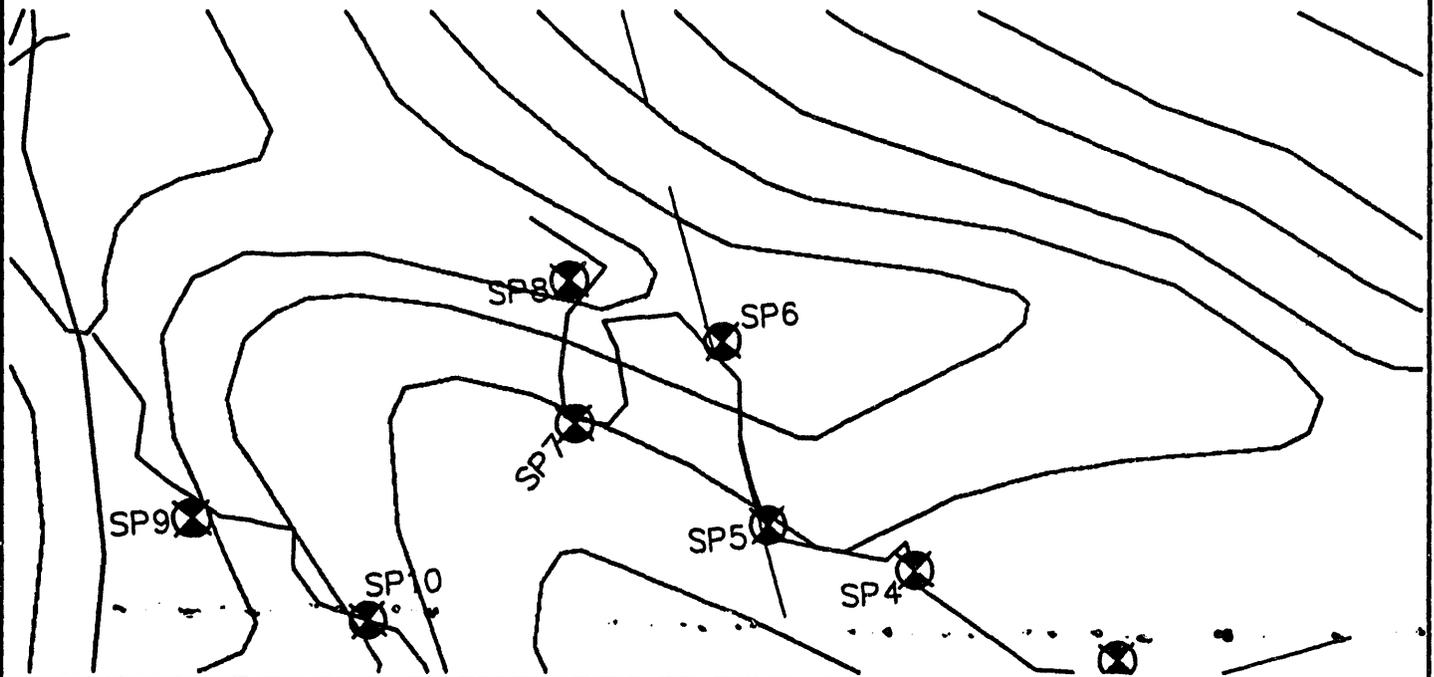

WESTINGHOUSE - SAVANNAH RIVER PLANT

Prepared By
Power Engineering Co., Inc.
Engineers - Surveyors - Planners


PROJECT : UPPER THREE RUNS CREEK - WETLANDS SURVEY STATION NO. : SP7

SAVANNAH RIVER PLANT SYSTEM OF PLANE COORDINATES.

X COORDINATE (EAST) : 61826.314
 Y COORDINATE (NORTH) : 76460.695
 Z COORDINATE (ELEVATION) : 207.21

TO STATION	AZIMUTH	GRID BEARING	GRID DISTANCE
SP6		N 76°23'07" E	191.47
SP8		N 137°5'41" E	161.15

SKETCH :

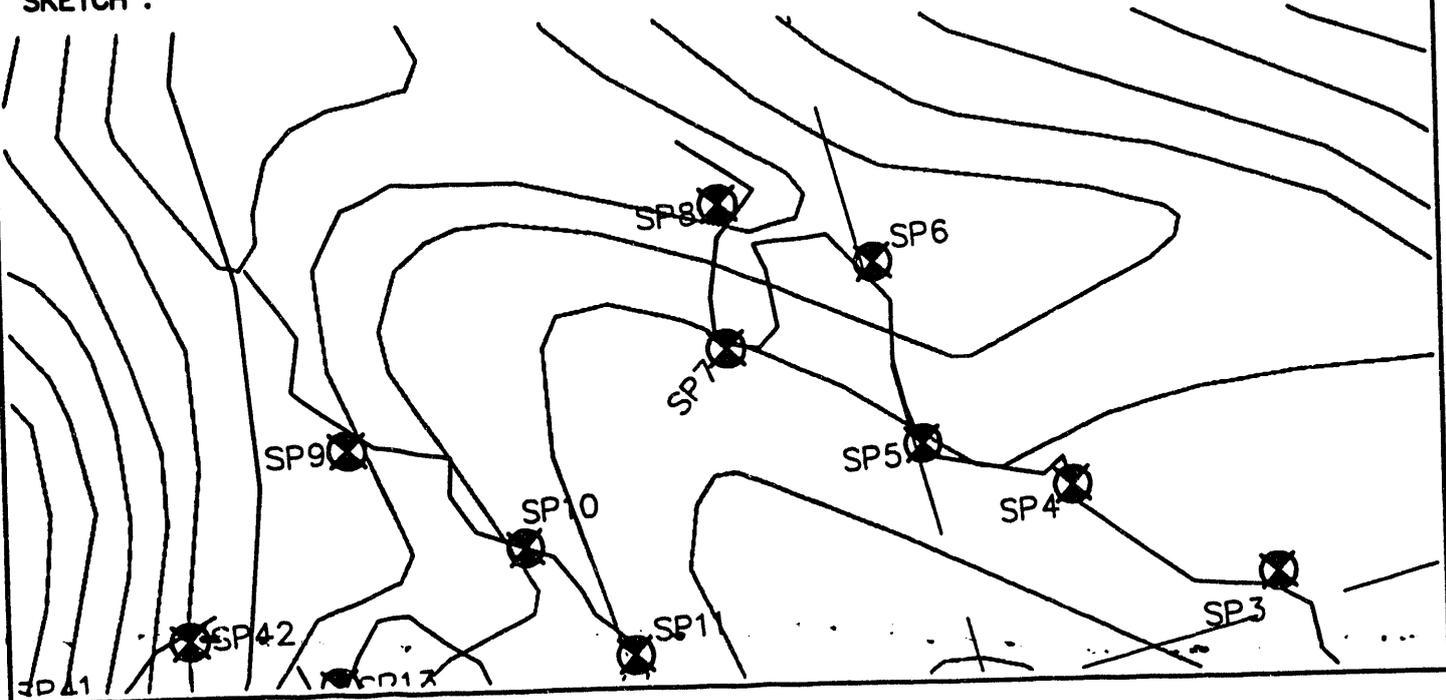

WESTINGHOUSE - SAVANNAH RIVER PLANT

Prepared By
Power Engineering Co., Inc.
Engineers - Surveyors - Planners


PROJECT : UPPER THREE RUNS CREEK - WETLANDS SURVEY STATION NO. : SP8

SAVANNAH RIVER PLANT SYSTEM OF PLANE COORDINATES.

X COORDINATE (EAST) : 61863.282
 Y COORDINATE (NORTH) : 76617.550
 Z COORDINATE (ELEVATION) : 196.74

TO STATION	AZIMUTH	GRID BEARING	GRID DISTANCE
SP7		S 13°15'41" W	161.15
SP9		S 73°53'27" W	496.69

SKETCH :

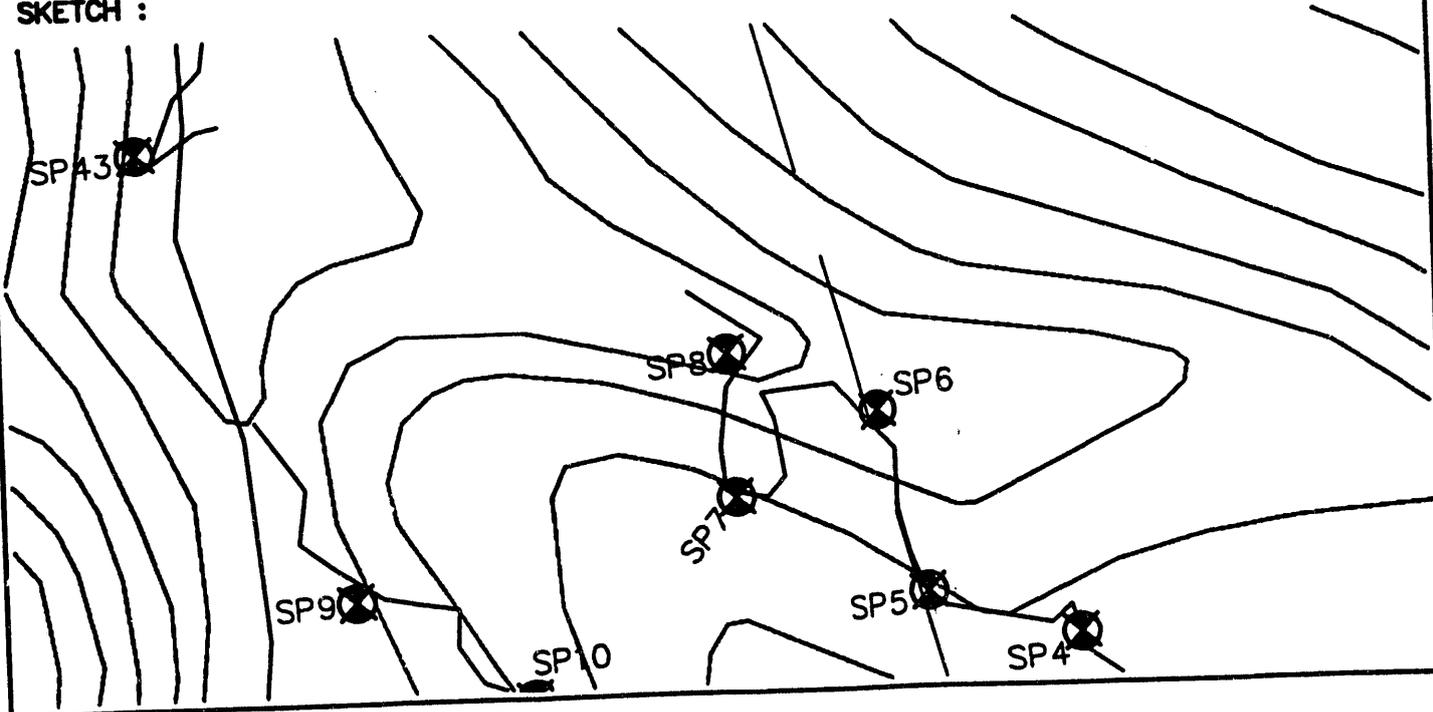

WESTINGHOUSE - SAVANNAH RIVER PLANT

Prepared By
Power Engineering Co., Inc.
Engineers - Surveyors - Planners


PROJECT : UPPER THREE RUNS CREEK - WETLANDS SURVEY STATION NO. : SP9

SAVANNAH RIVER PLANT SYSTEM OF PLANE COORDINATES.

X COORDINATE (EAST) : 61388.576
 Y COORDINATE (NORTH) : 76471.430
 Z COORDINATE (ELEVATION) : 191.22

TO STATION	AZIMUTH	GRID BEARING	GRID DISTANCE
SP8		N 73°53'27" E	496.69
SP10		S 44°22'48" E	226.10

SKETCH :

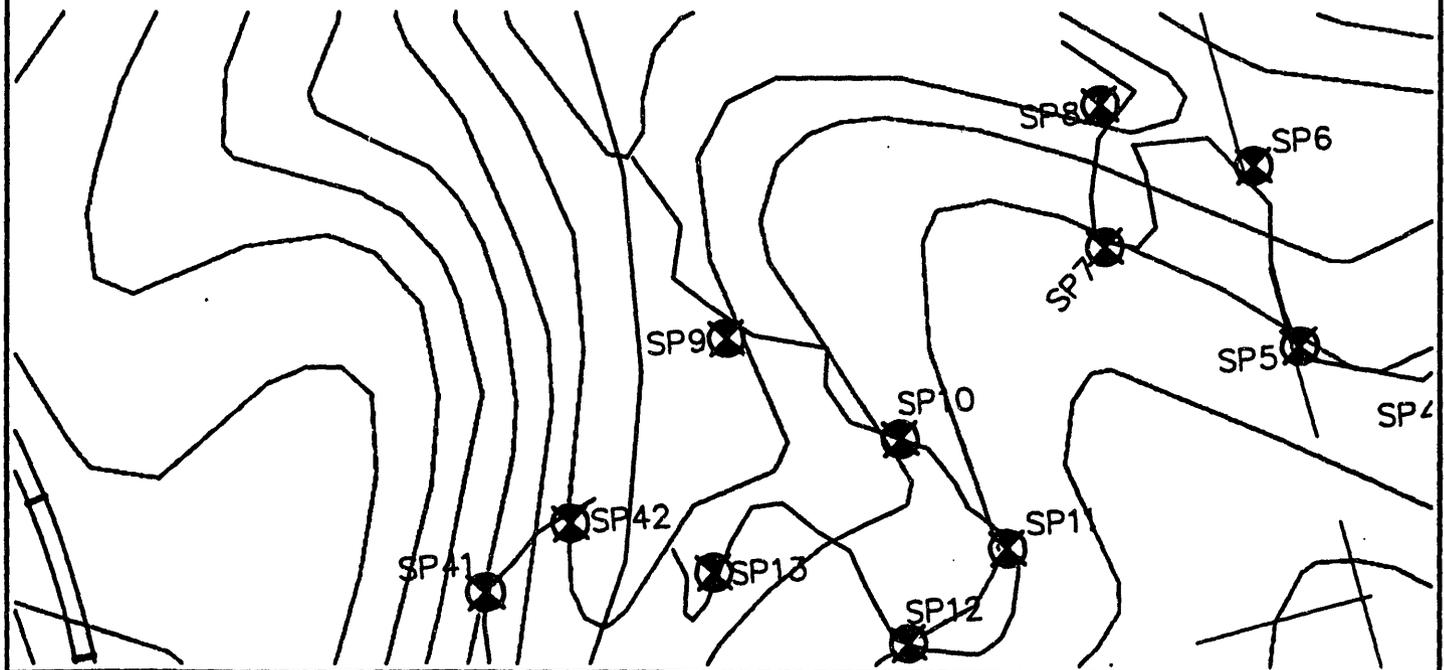

WESTINGHOUSE - SAVANNAH RIVER PLANT

Prepared By
Power Engineering Co., Inc.
Engineers - Surveyors - Planners


PROJECT : UPPER THREE RUNS CREEK - WETLANDS SURVEY STATION NO. : SP10

SAVANNAH RIVER PLANT SYSTEM OF PLANE COORDINATES.

X COORDINATE (EAST) : 61546.715
 Y COORDINATE (NORTH) : 76309.831
 Z COORDINATE (ELEVATION) : 203.82

TO STATION	AZIMUTH	GRID BEARING	GRID DISTANCE
SP9		N 44°22'48" W	226.10
SP11		S 28°48'48" E	173.17

SKETCH :

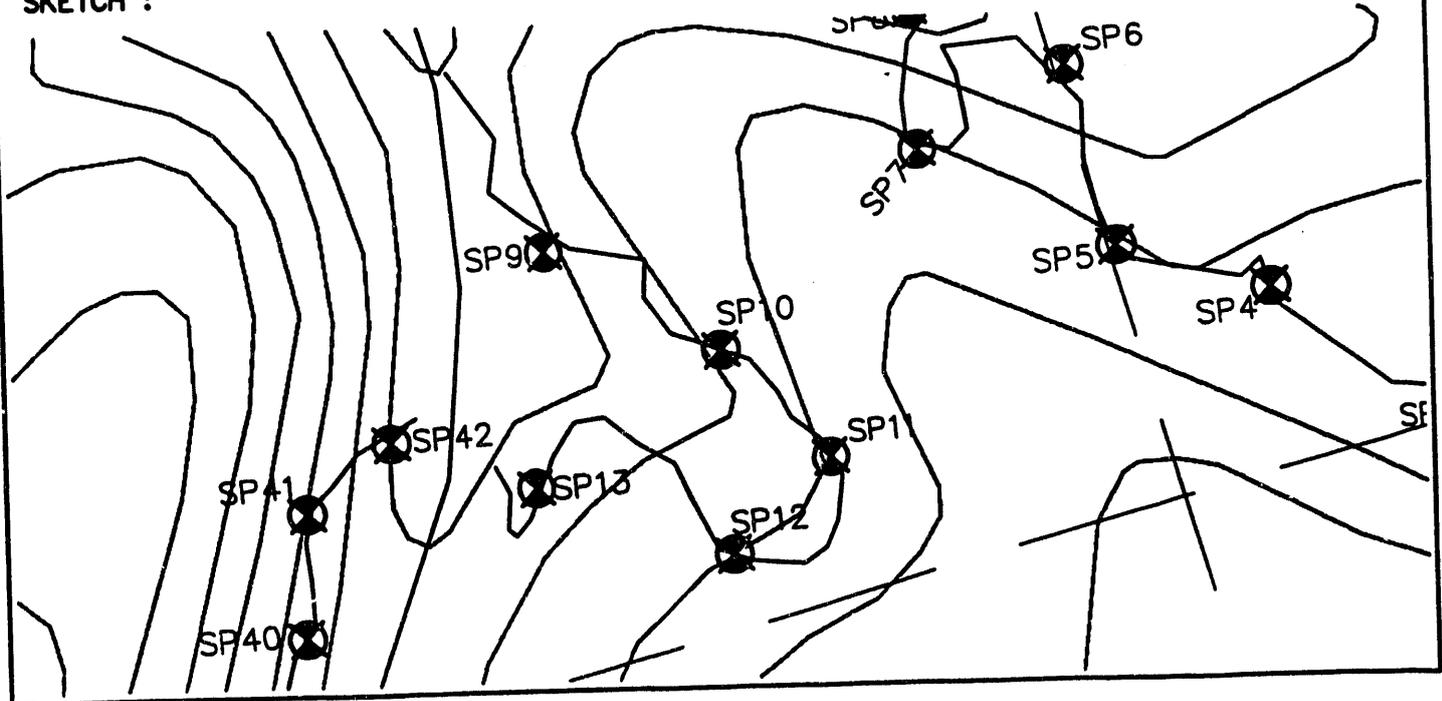

WESTINGHOUSE - SAVANNAH RIVER PLANT

Prepared By
Power Engineering Co., Inc.
Engineers - Surveyors - Planners


PROJECT : UPPER THREE RUNS CREEK - WETLANDS SURVEY STATION NO. : SP11

SAVANNAH RIVER PLANT SYSTEM OF PLANE COORDINATES.

X COORDINATE (EAST) : 61630.177
 Y COORDINATE (NORTH) : 76158.098
 Z COORDINATE (ELEVATION) : 207.15

TO STATION	AZIMUTH	GRID BEARING	GRID DISTANCE
SP10		N 28°48'48" W	173.17
SP12		S 61°14'31" W	154.54

SKETCH :

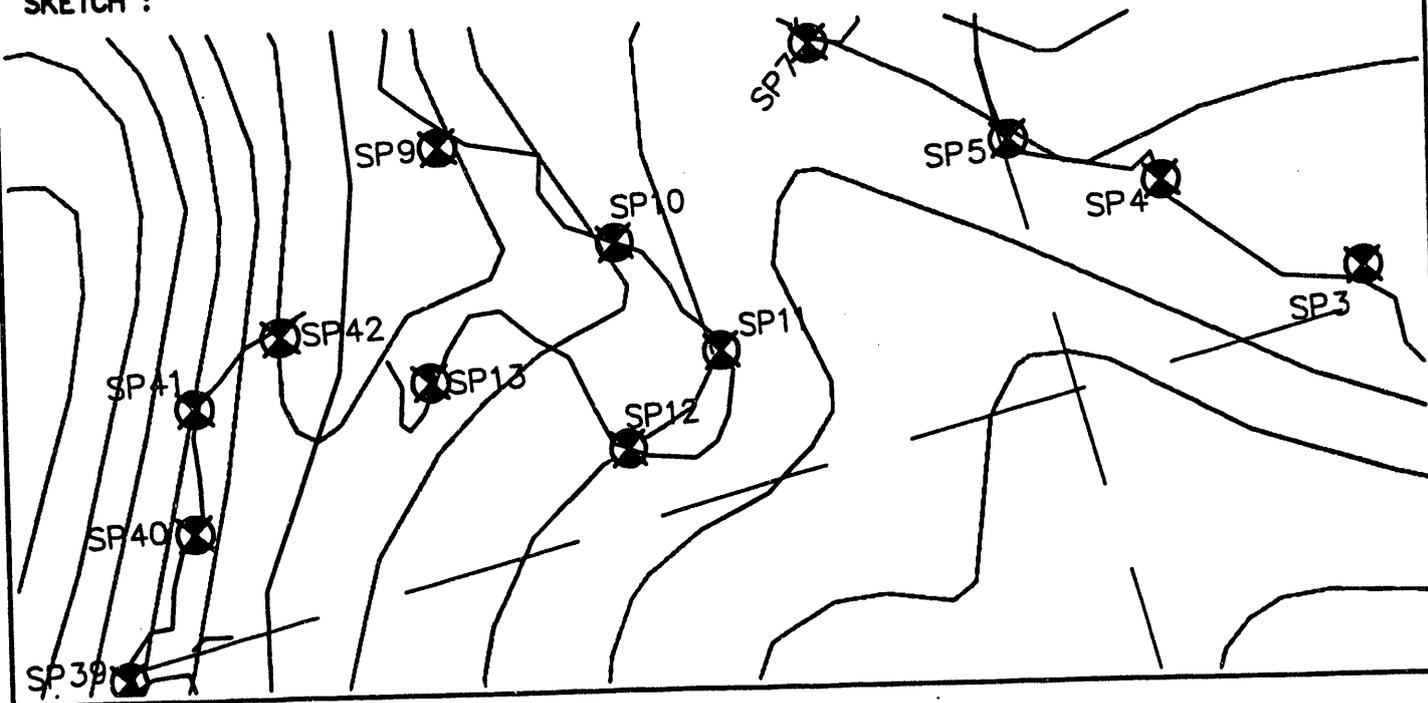

WESTINGHOUSE - SAVANNAH RIVER PLANT

Prepared By
Power Engineering Co., Inc.
Engineers - Surveyors - Planners


PROJECT : UPPER THREE RUNS CREEK - WETLANDS SURVEY STATION NO. : SP12

SAVANNAH RIVER PLANT SYSTEM OF PLANE COORDINATES.

X COORDINATE (EAST) : 61494.700
 Y COORDINATE (NORTH) : 76083.748
 Z COORDINATE (ELEVATION) : 208.25

TO STATION	AZIMUTH	GRID BEARING	GRID DISTANCE
SP11		N 61°14'31" E	154.54
SP13		N 54°44'18" W	233.18

SKETCH :

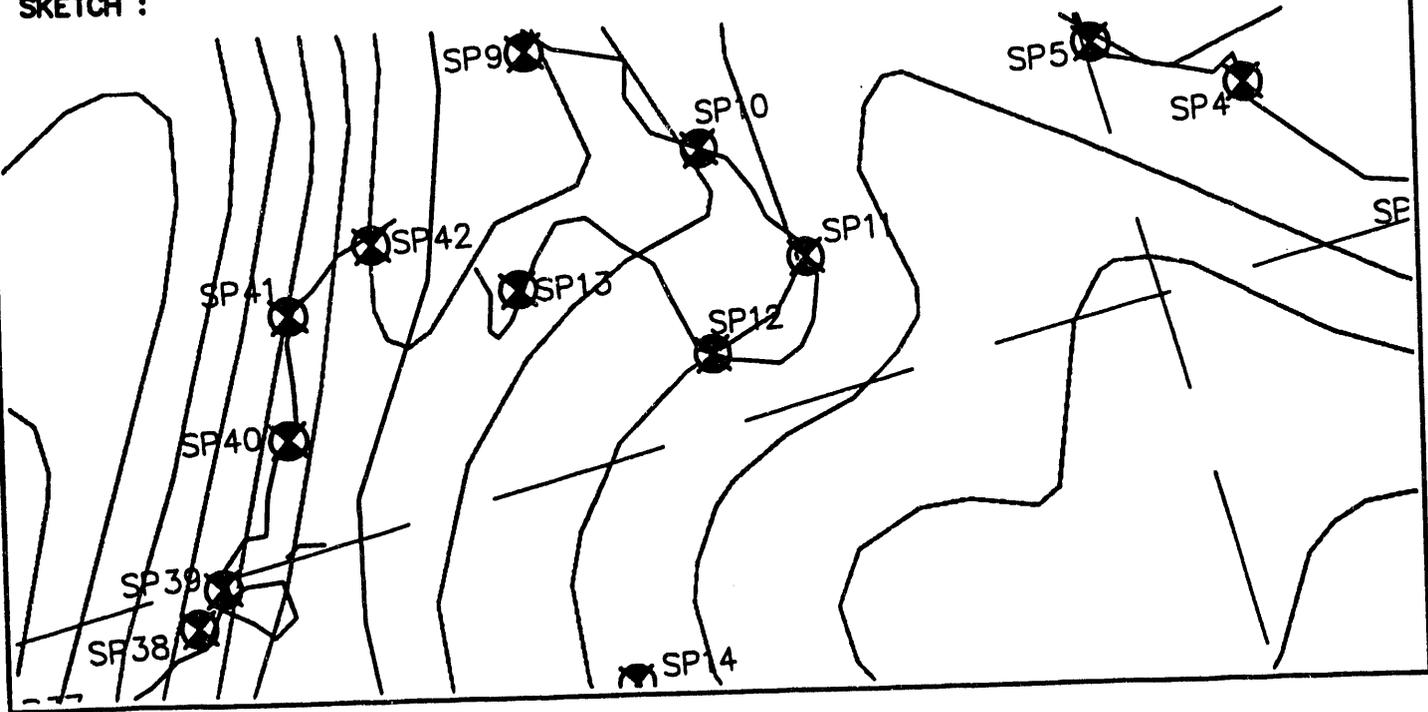

WESTINGHOUSE - SAVANNAH RIVER PLANT

Prepared By
Power Engineering Co., Inc.
Engineers - Surveyors - Planners


PROJECT : UPPER THREE RUNS CREEK - WETLANDS SURVEY STATION NO. : SP13

SAVANNAH RIVER PLANT SYSTEM OF PLANE COORDINATES.

X COORDINATE (EAST) : 61304.299
 Y COORDINATE (NORTH) : 76218.368
 Z COORDINATE (ELEVATION) : 197.77

TO STATION	AZIMUTH	GRID BEARING	GRID DISTANCE
SP12		S 54°44'18" E	233.18
SP14		S 0°11'51" W	462.95

SKETCH :

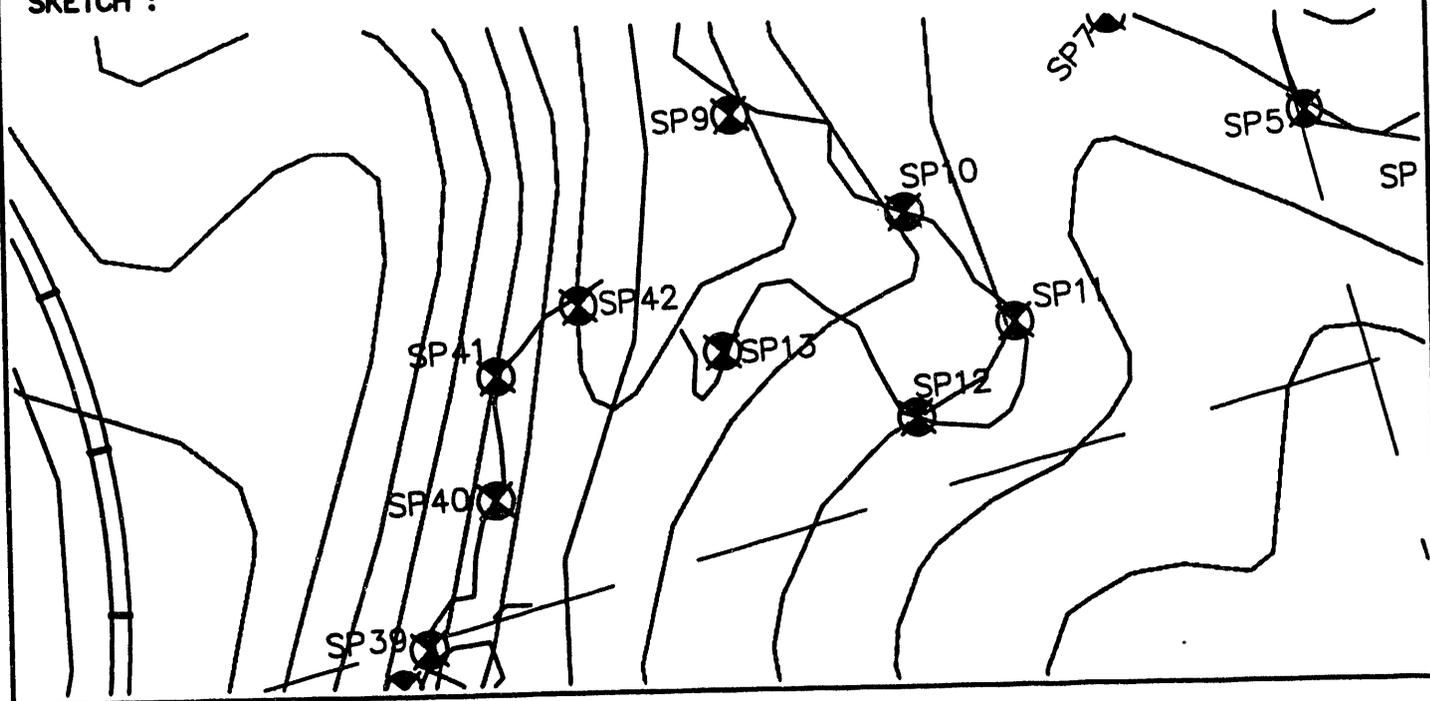

WESTINGHOUSE - SAVANNAH RIVER PLANT

Prepared By
Power Engineering Co., Inc.
Engineers - Surveyors - Planners


PROJECT : UPPER THREE RUNS CREEK - WETLANDS SURVEY STATION NO. : SP14

SAVANNAH RIVER PLANT SYSTEM OF PLANE COORDINATES.

X COORDINATE (EAST) : 61302.704
 Y COORDINATE (NORTH) : 75755.416
 Z COORDINATE (ELEVATION) : 210.96

TO STATION	AZIMUTH	GRID BEARING	GRID DISTANCE
SP13		N 071'51" E	462.95
SP15		S 6'26'19" E	234.03

SKETCH :

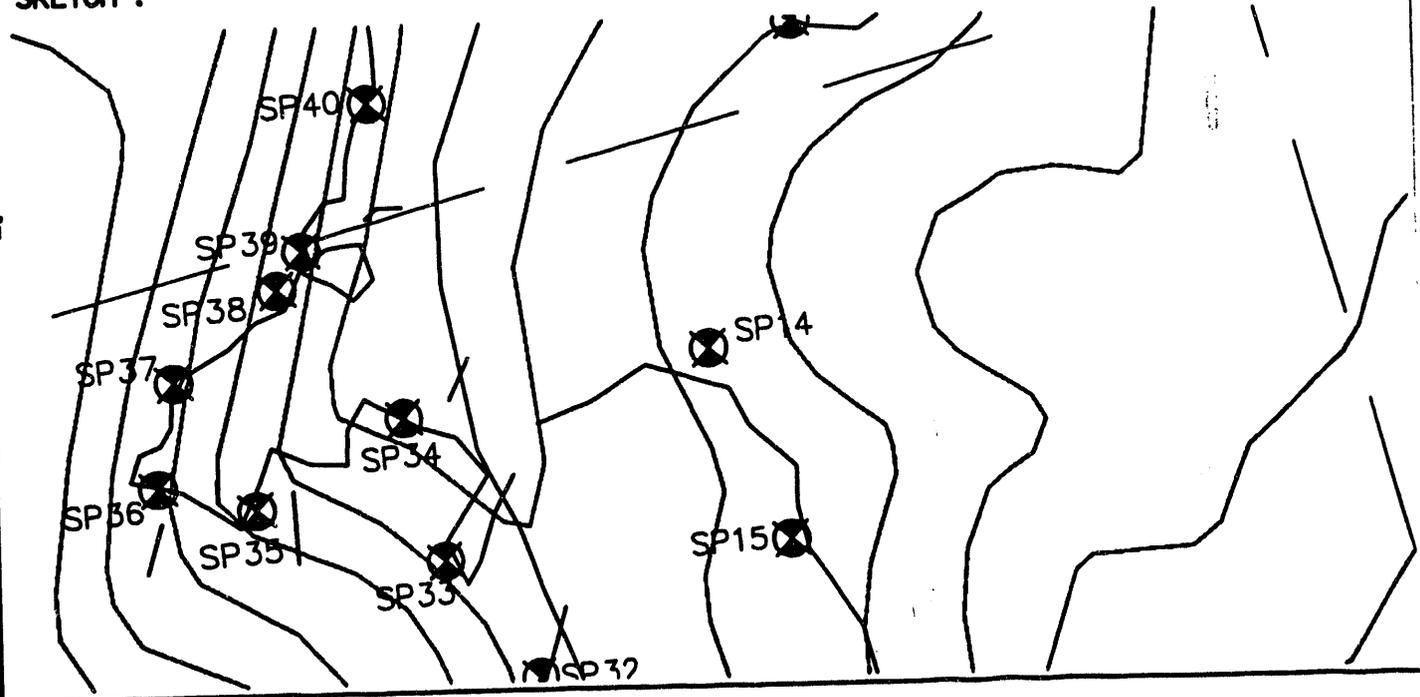

WESTINGHOUSE - SAVANNAH RIVER PLANT

Prepared By
Power Engineering Co., Inc.
Engineers - Surveyors - Planners


PROJECT : UPPER THREE RUNS CREEK - WETLANDS SURVEY STATION NO. : SP15

SAVANNAH RIVER PLANT SYSTEM OF PLANE COORDINATES.

X COORDINATE (EAST) : 61328.947
 Y COORDINATE (NORTH) : 75522.862
 Z COORDINATE (ELEVATION) : 212.58

TO STATION	AZIMUTH	GRID BEARING	GRID DISTANCE
SP14		N 6°26'19" W	234.03
SP16		S 6°34'59" E	231.95

SKETCH :

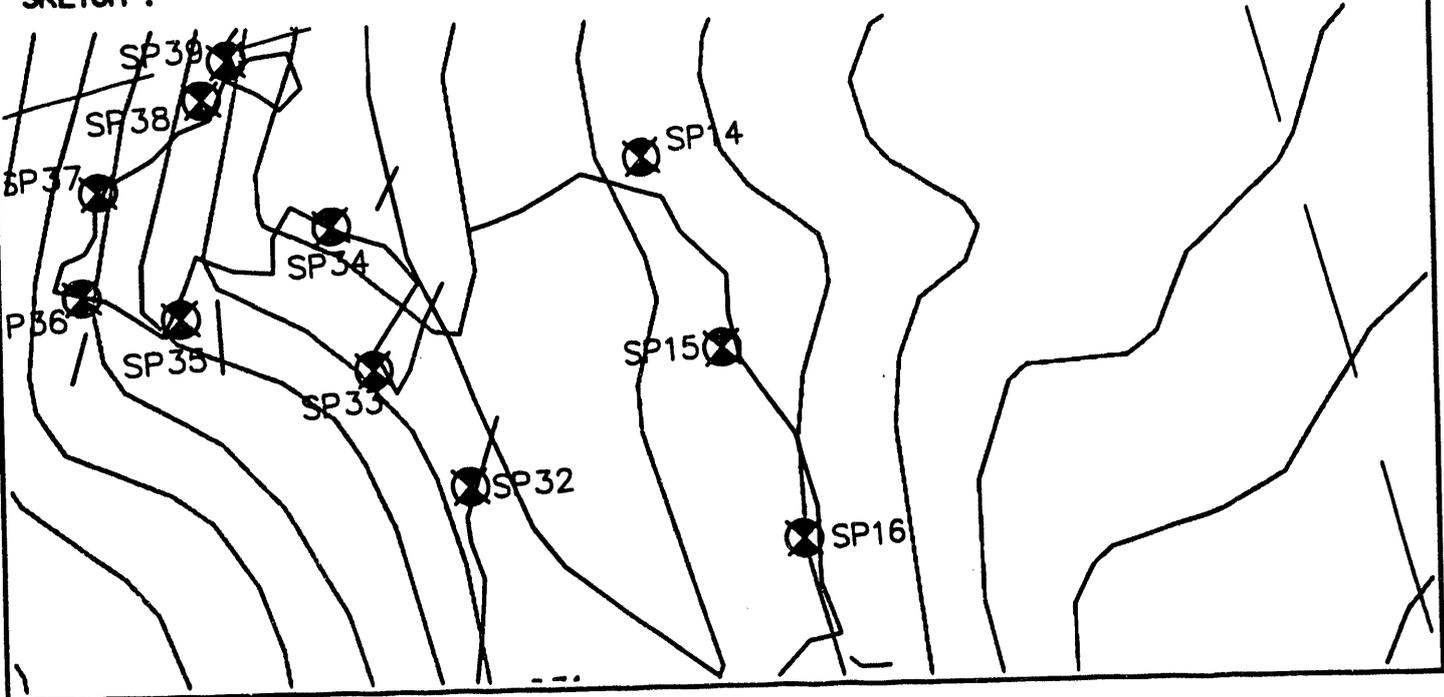

WESTINGHOUSE - SAVANNAH RIVER PLANT

Prepared By
Power Engineering Co., Inc.
Engineers - Surveyors - Planners


PROJECT : UPPER THREE RUNS CREEK - WETLANDS SURVEY STATION NO. : SP16

SAVANNAH RIVER PLANT SYSTEM OF PLANE COORDINATES.

X COORDINATE (EAST) : 61355.539
 Y COORDINATE (NORTH) : 75292.438
 Z COORDINATE (ELEVATION) : 218.37

TO STATION	AZIMUTH	GRID BEARING	GRID DISTANCE
SP15		N 6'34'59" W	231.95
SP17		S 31'20'27" W	183.95

SKETCH :

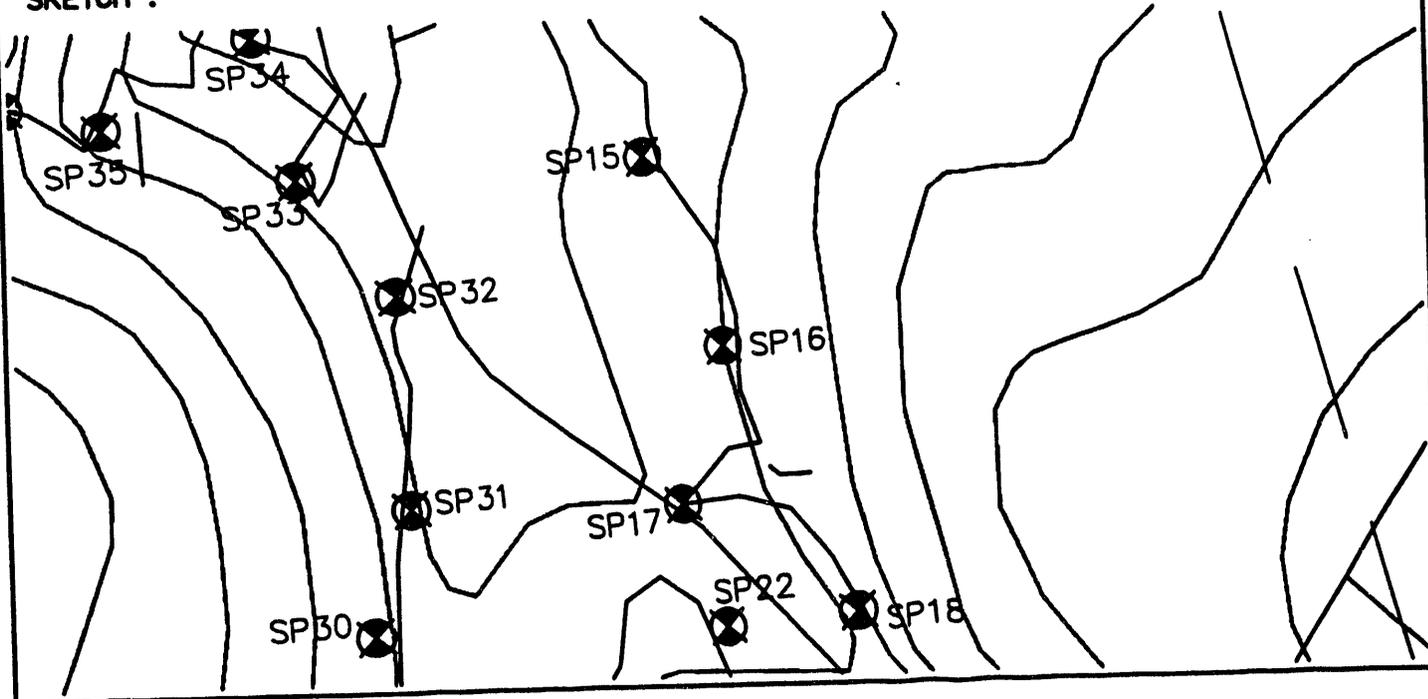

WESTINGHOUSE - SAVANNAH RIVER PLANT

Prepared By
Power Engineering Co., Inc.
Engineers - Surveyors - Planners


PROJECT : UPPER THREE RUNS CREEK - WETLANDS SURVEY STATION NO. : SP17

SAVANNAH RIVER PLANT SYSTEM OF PLANE COORDINATES.

X COORDINATE (EAST) : 61259.863
 Y COORDINATE (NORTH) : 75135.330
 Z COORDINATE (ELEVATION) : 218.52

TO STATION	AZIMUTH	GRID BEARING	GRID DISTANCE
SP16		N 31°20'27" E	183.95
SP18		S 42°19'14" E	231.51

SKETCH :

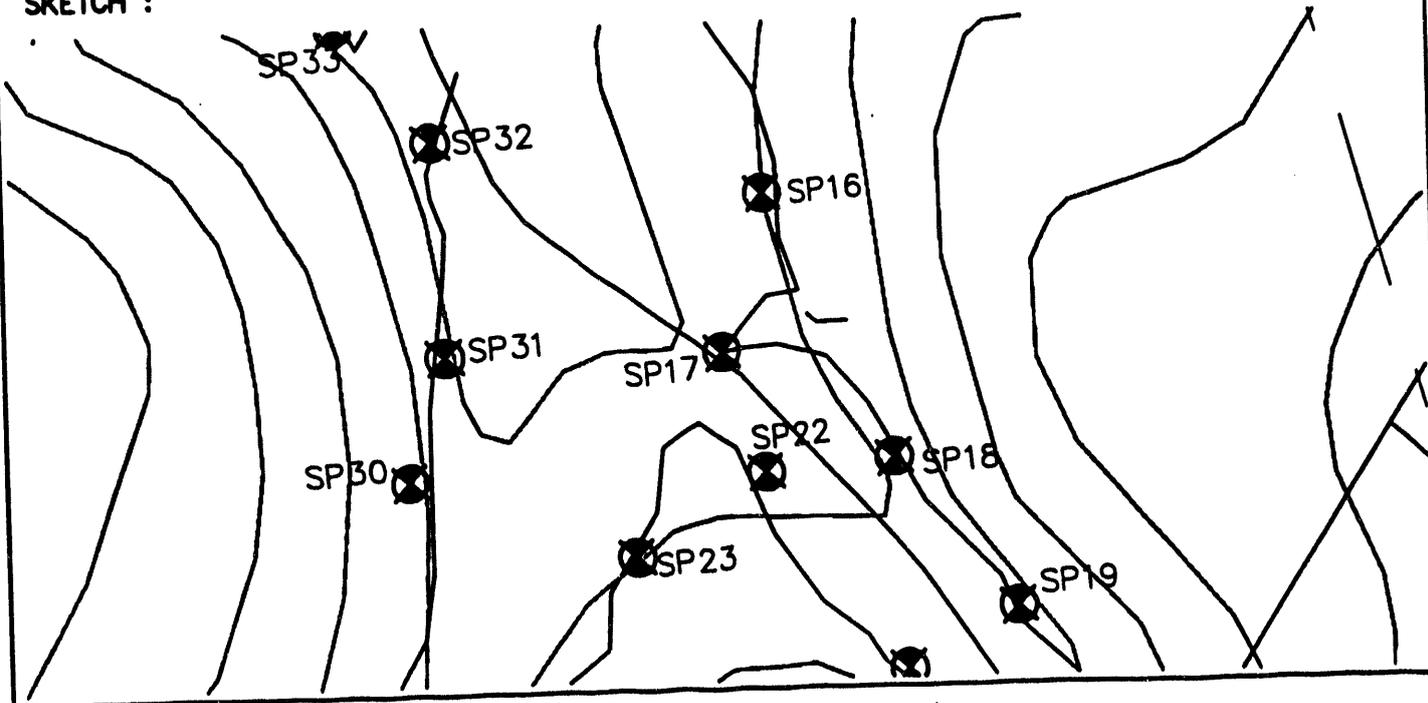

WESTINGHOUSE - SAVANNAH RIVER PLANT

Prepared By
Power Engineering Co., Inc.
Engineers - Surveyors - Planners


PROJECT : UPPER THREE RUNS CREEK - WETLANDS SURVEY STATION NO. : SP18

SAVANNAH RIVER PLANT SYSTEM OF PLANE COORDINATES.

X COORDINATE (EAST) : 61415.730
 Y COORDINATE (NORTH) : 74964.157
 Z COORDINATE (ELEVATION) : 224.00

TO STATION	AZIMUTH	GRID BEARING	GRID DISTANCE
SP17		N 42°19'14" W	231.51
SP19		S 23°12'15" E	217.91

SKETCH :

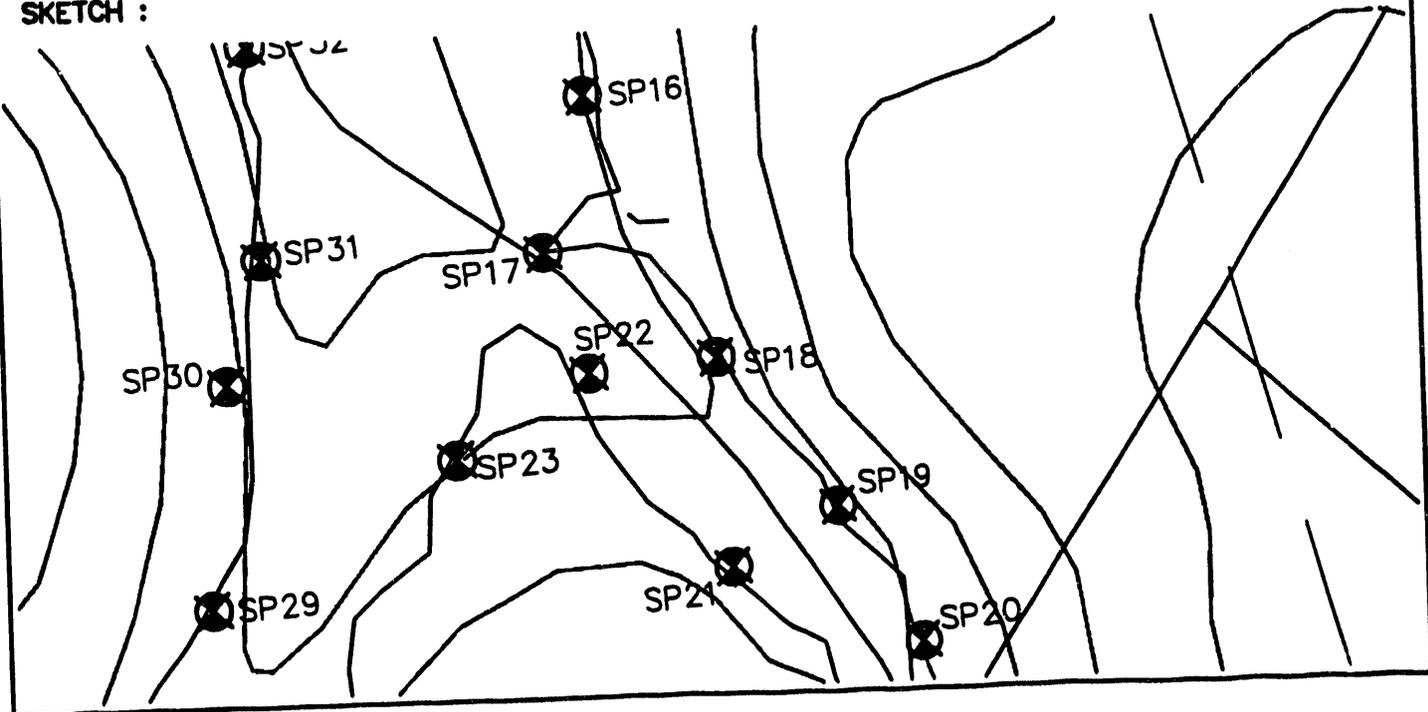

WESTINGHOUSE - SAVANNAH RIVER PLANT

Prepared By
Power Engineering Co., Inc.
Engineers - Surveyors - Planners


PROJECT : UPPER THREE RUNS CREEK - WETLANDS SURVEY STATION NO. : SP19

SAVANNAH RIVER PLANT SYSTEM OF PLANE COORDINATES.

X COORDINATE (EAST) : 61501.590
 Y COORDINATE (NORTH) : 74763.872
 Z COORDINATE (ELEVATION) : 227.77

TO STATION	AZIMUTH	GRID BEARING	GRID DISTANCE
SP18		N 23°12'15" W	217.91
SP20		S 15°57'28" E	183.34

SKETCH :

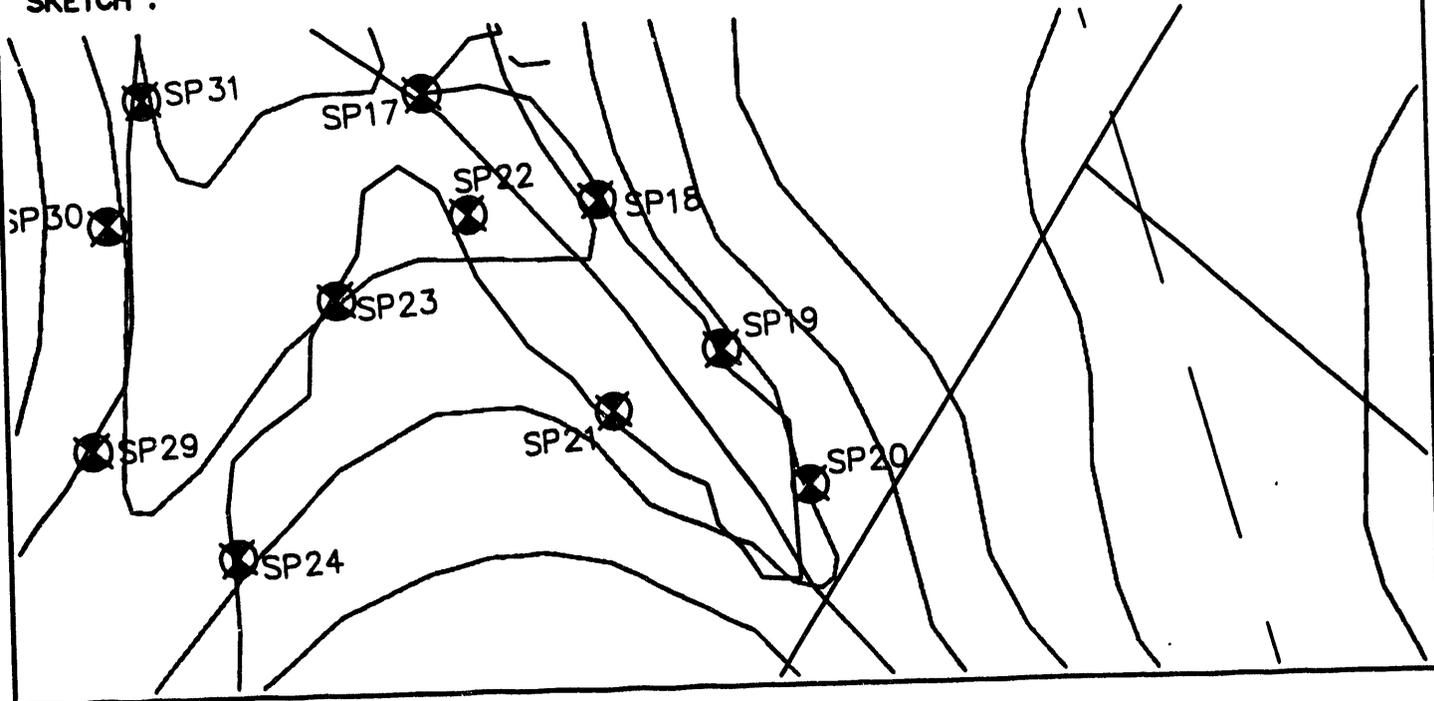

WESTINGHOUSE - SAVANNAH RIVER PLANT

Prepared By
Power Engineering Co., Inc.
Engineers - Surveyors - Planners


PROJECT : UPPER THREE RUNS CREEK - WETLANDS SURVEY STATION NO. : SP20

SAVANNAH RIVER PLANT SYSTEM OF PLANE COORDINATES.

X COORDINATE (EAST) : 61551.997
 Y COORDINATE (NORTH) : 74587.593
 Z COORDINATE (ELEVATION) : 231.97

TO STATION	AZIMUTH	GRID BEARING	GRID DISTANCE
SP19		N 15°57'28" W	183.34
SP21		N 52°28'19" W	236.93

SKETCH :

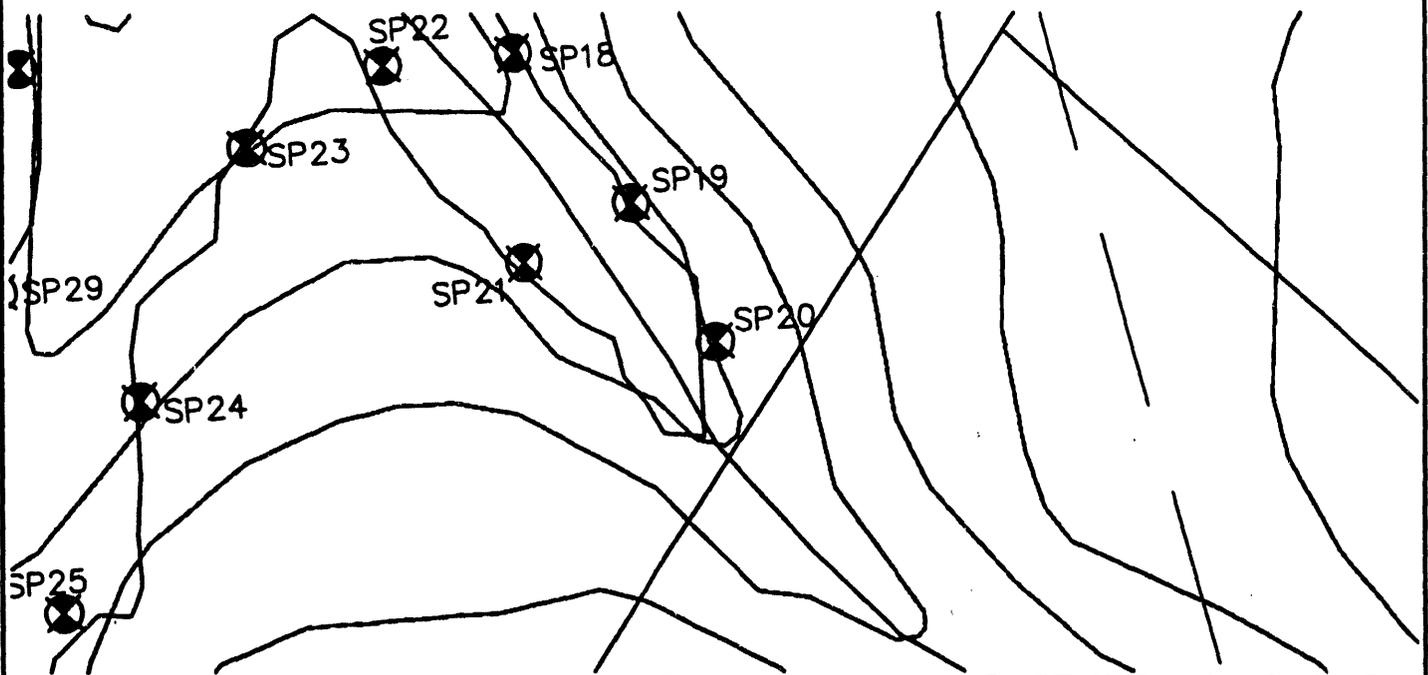

WESTINGHOUSE - SAVANNAH RIVER PLANT

Prepared By
Power Engineering Co., Inc.
Engineers - Surveyors - Planners


PROJECT : UPPER THREE RUNS CREEK - WETLANDS SURVEY STATION NO. : SP21

SAVANNAH RIVER PLANT SYSTEM OF PLANE COORDINATES.

X COORDINATE (EAST) : 61364.097
 Y COORDINATE (NORTH) : 74731.919
 Z COORDINATE (ELEVATION) : 228.39

TO STATION	AZIMUTH	GRID BEARING	GRID DISTANCE
SP20		S 52°28'19" E	236.93
SP22		N 20°04'41" W	274.60

SKETCH :

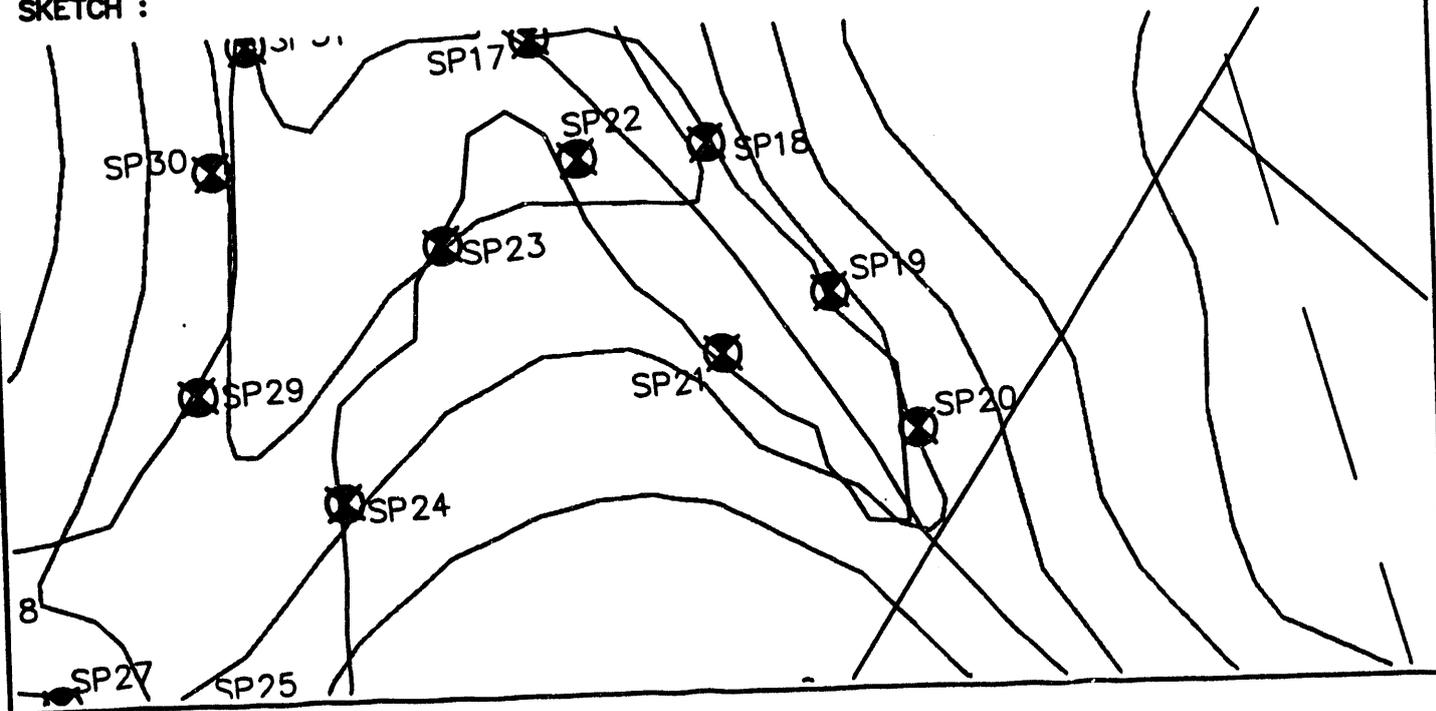

WESTINGHOUSE - SAVANNAH RIVER PLANT

Prepared By
Power Engineering Co., Inc.
Engineers - Surveyors - Planners


PROJECT : UPPER THREE RUNS CREEK - WETLANDS SURVEY STATION NO. : SP22

SAVANNAH RIVER PLANT SYSTEM OF PLANE COORDINATES.

X COORDINATE (EAST) : 61269.829
 Y COORDINATE (NORTH) : 74989.828
 Z COORDINATE (ELEVATION) : 221.53

TO STATION	AZIMUTH	GRID BEARING	GRID DISTANCE
SP21		S 20°04'41" E	274.60
SP23		S 73°34'18" W	176.49

SKETCH :

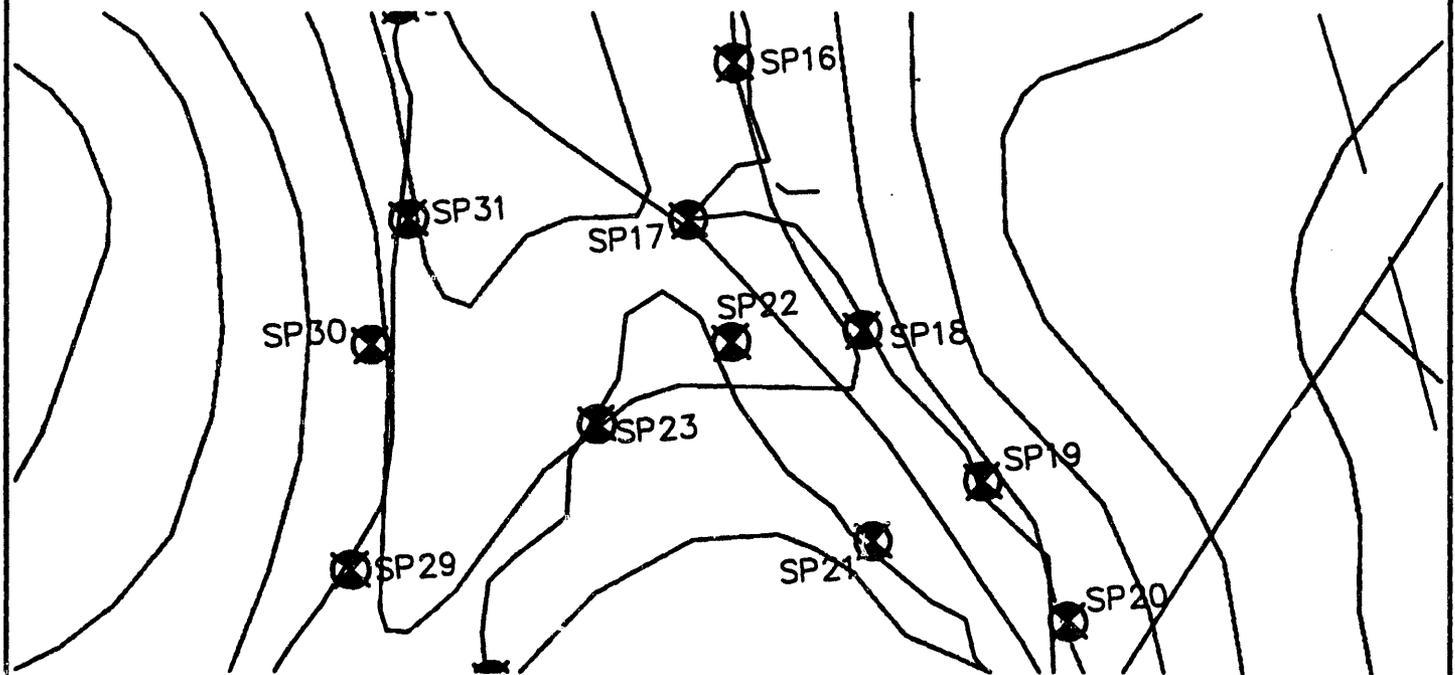

WESTINGHOUSE - SAVANNAH RIVER PLANT

Prepared By
Power Engineering Co., Inc.
Engineers - Surveyors - Planners


PROJECT : UPPER THREE RUNS CREEK - WETLANDS SURVEY STATION NO. : SP23

SAVANNAH RIVER PLANT SYSTEM OF PLANE COORDINATES.

X COORDINATE (EAST) : 61100.542
 Y COORDINATE (NORTH) : 74939.913
 Z COORDINATE (ELEVATION) : 223.76

TO STATION	AZIMUTH	GRID BEARING	GRID DISTANCE
SP22		N 73°34'18" E	176.49
SP24		S 37°34'29" W	310.17

SKETCH :

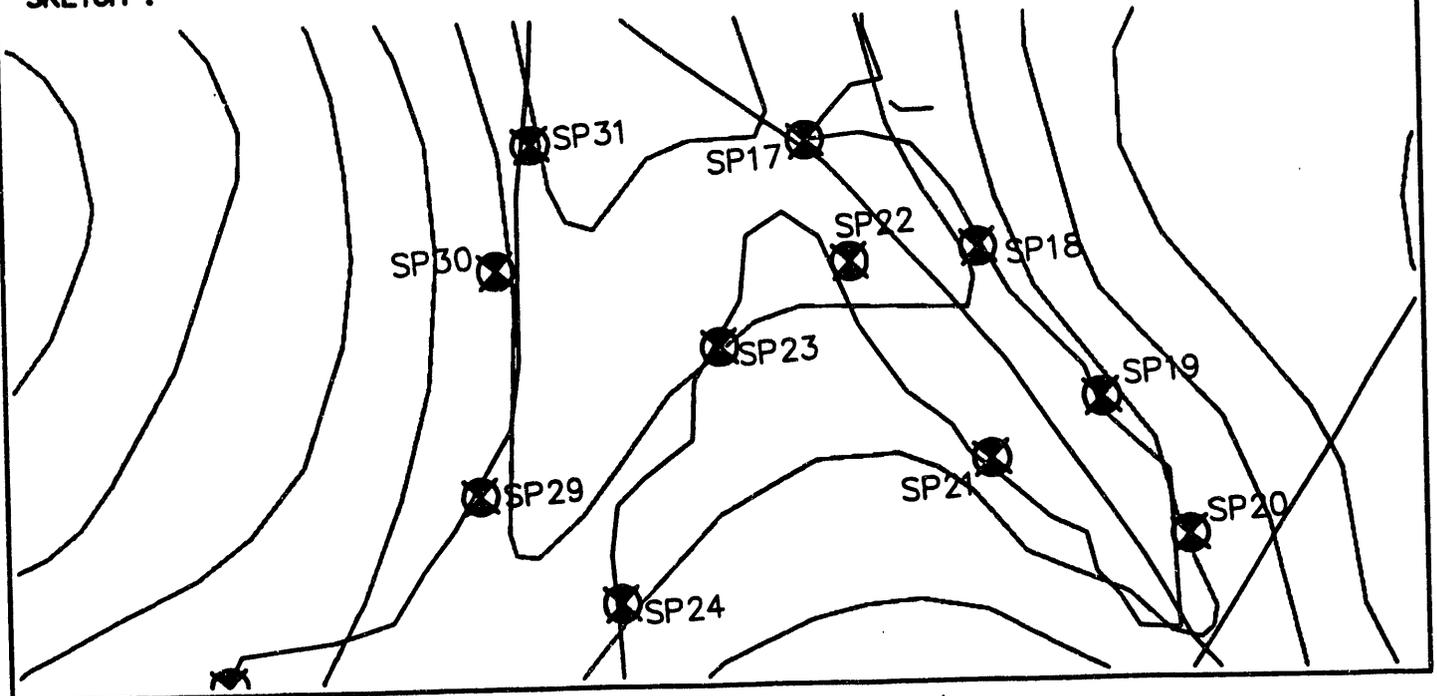

WESTINGHOUSE - SAVANNAH RIVER PLANT

Prepared By
Power Engineering Co., Inc.
Engineers - Surveyors - Planners


PROJECT : UPPER THREE RUNS CREEK - WETLANDS SURVEY STATION NO. : SP24

SAVANNAH RIVER PLANT SYSTEM OF PLANE COORDINATES.

X COORDINATE (EAST) : 60911.403
 Y COORDINATE (NORTH) : 74694.088
 Z COORDINATE (ELEVATION) : 226.49

TO STATION	AZIMUTH	GRID BEARING	GRID DISTANCE
SP23		N 37°34'29" E	310.17
SP25		S 35°00'45" W	252.57

SKETCH :

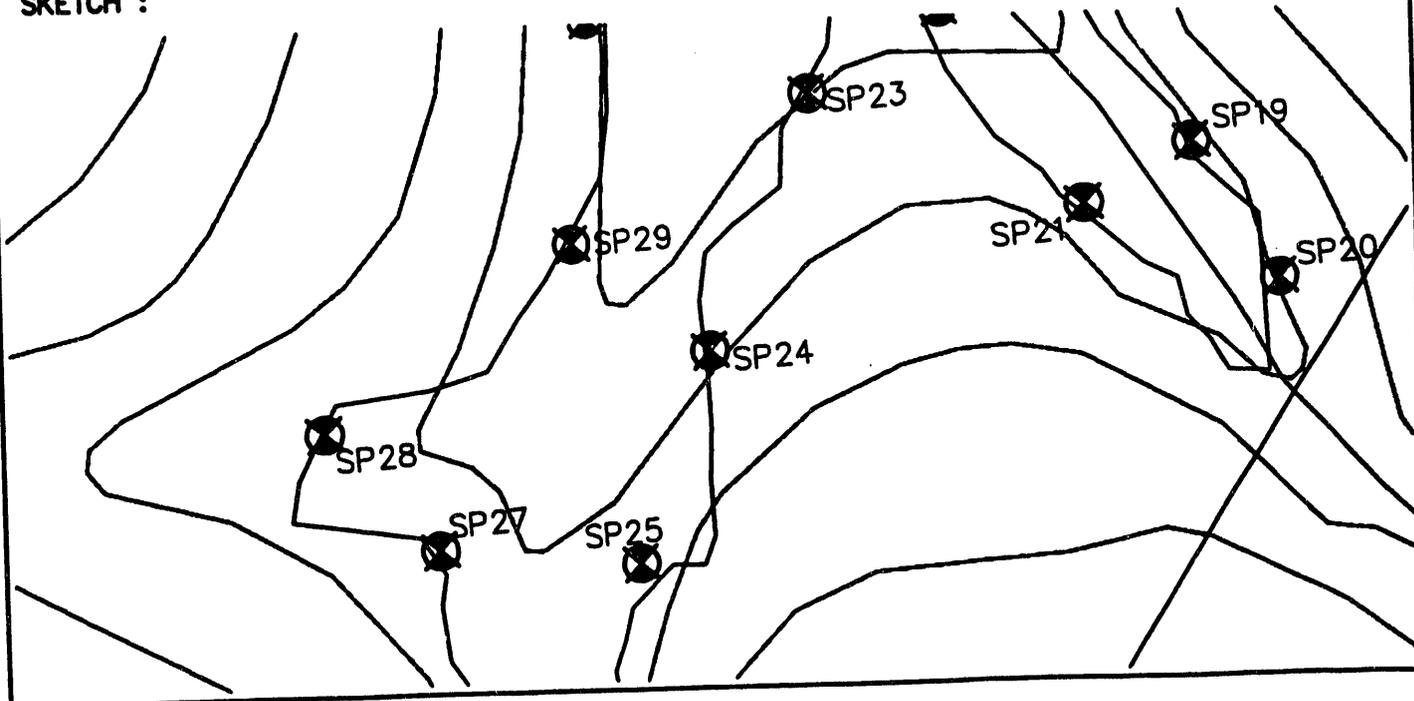

WESTINGHOUSE - SAVANNAH RIVER PLANT

Prepared By
Power Engineering Co., Inc.
Engineers - Surveyors - Planners


PROJECT : UPPER THREE RUNS CREEK - WETLANDS SURVEY STATION NO. : SP25

SAVANNAH RIVER PLANT SYSTEM OF PLANE COORDINATES.

X COORDINATE (EAST) : 60766.492
 Y COORDINATE (NORTH) : 74487.229
 Z COORDINATE (ELEVATION) : 231.59

TO STATION	AZIMUTH	GRID BEARING	GRID DISTANCE
SP24		N 35°00'45" E	252.57
SP26		S 55°34'46" W	242.83

SKETCH :

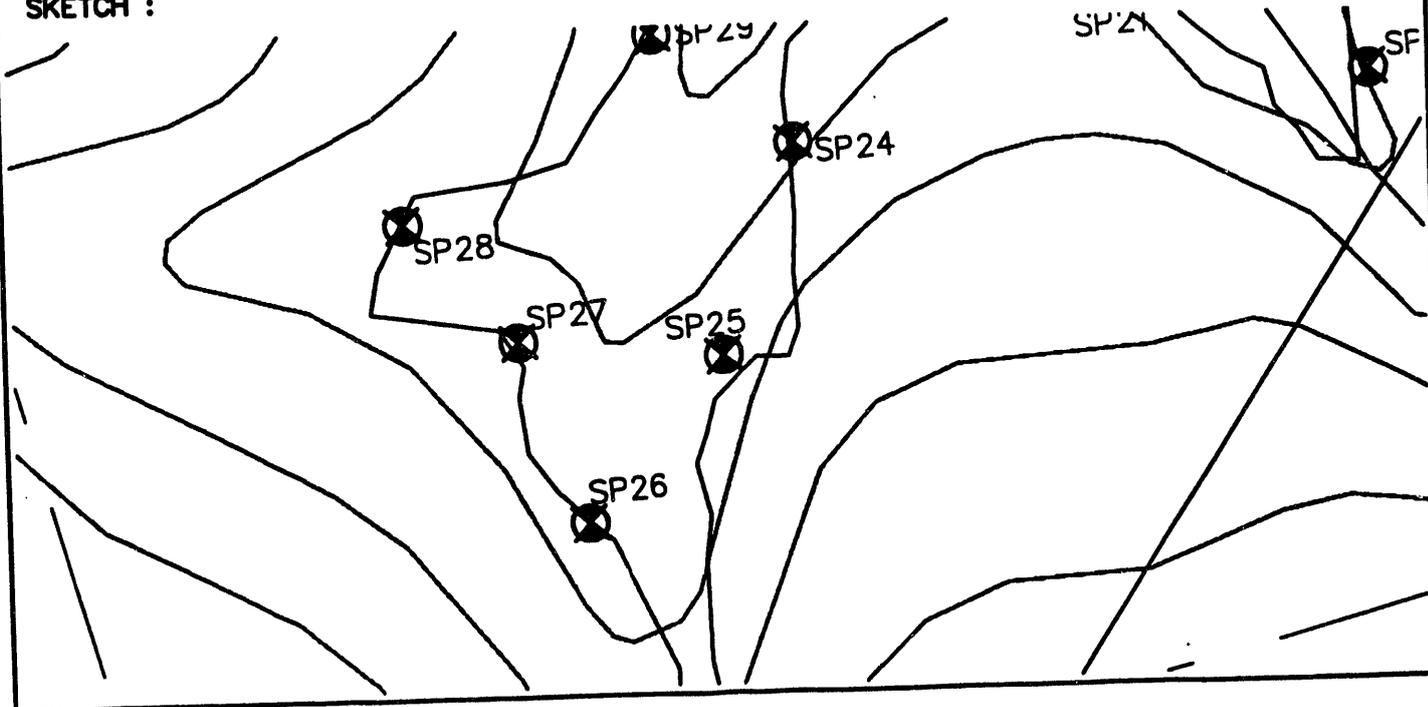

WESTINGHOUSE - SAVANNAH RIVER PLANT

Prepared By
Power Engineering Co., Inc.
Engineers - Surveyors - Planners


PROJECT : UPPER THREE RUNS CREEK - WETLANDS SURVEY STATION NO. : SP26

SAVANNAH RIVER PLANT SYSTEM OF PLANE COORDINATES.

X COORDINATE (EAST) : 60566.180
 Y COORDINATE (NORTH) : 74349.966
 Z COORDINATE (ELEVATION) : 234.09

TO STATION	AZIMUTH	GRID BEARING	GRID DISTANCE
SP25		N 55'34'46" E	242.83
SP27		N 4'33'22" W	218.56

SKETCH :

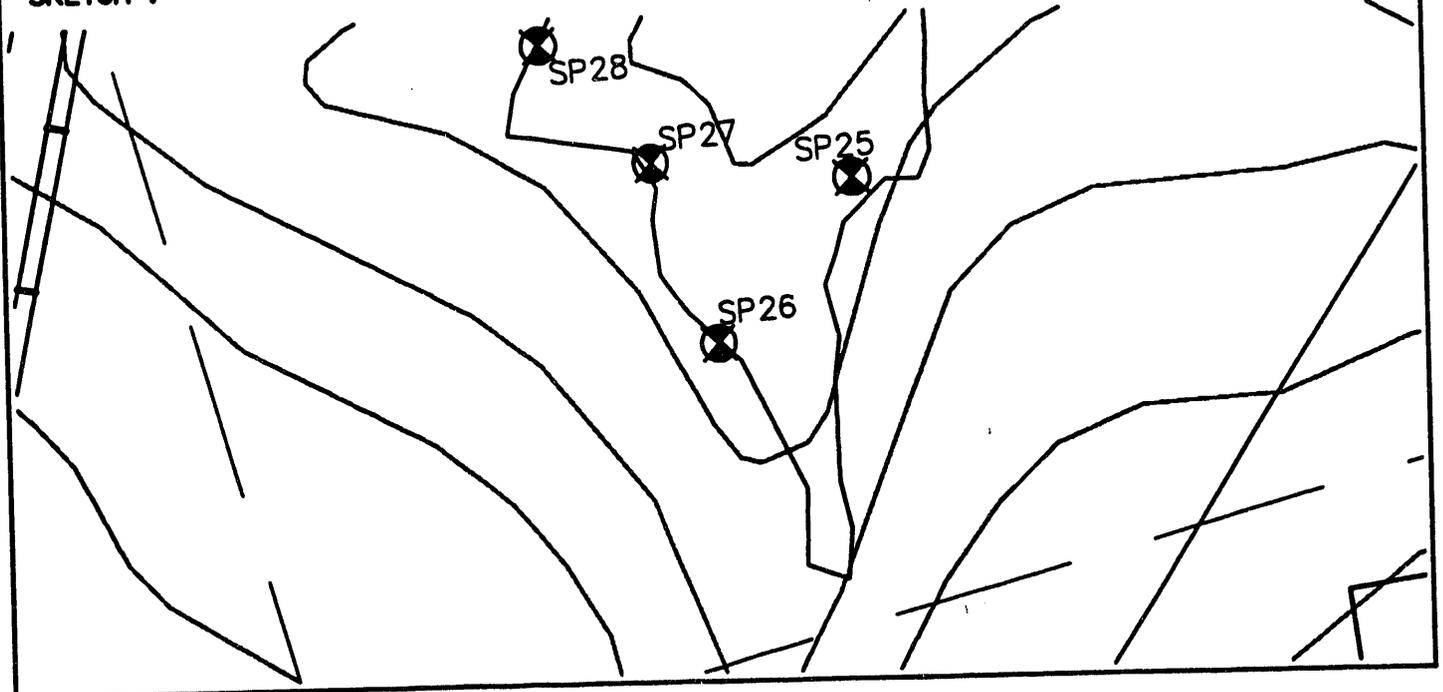

WESTINGHOUSE - SAVANNAH RIVER PLANT

Prepared By
Power Engineering Co., Inc.
Engineers - Surveyors - Planners


PROJECT : UPPER THREE RUNS CREEK - WETLANDS SURVEY STATION NO. : SP27

SAVANNAH RIVER PLANT SYSTEM OF PLANE COORDINATES.

X COORDINATE (EAST) : 60548.819
 Y COORDINATE (NORTH) : 74567.837
 Z COORDINATE (ELEVATION) : 231.33

TO STATION	AZIMUTH	GRID BEARING	GRID DISTANCE
SP26		S 4'33'22" E	218.56
SP28		N 27'51'49" W	184.01

SKETCH :

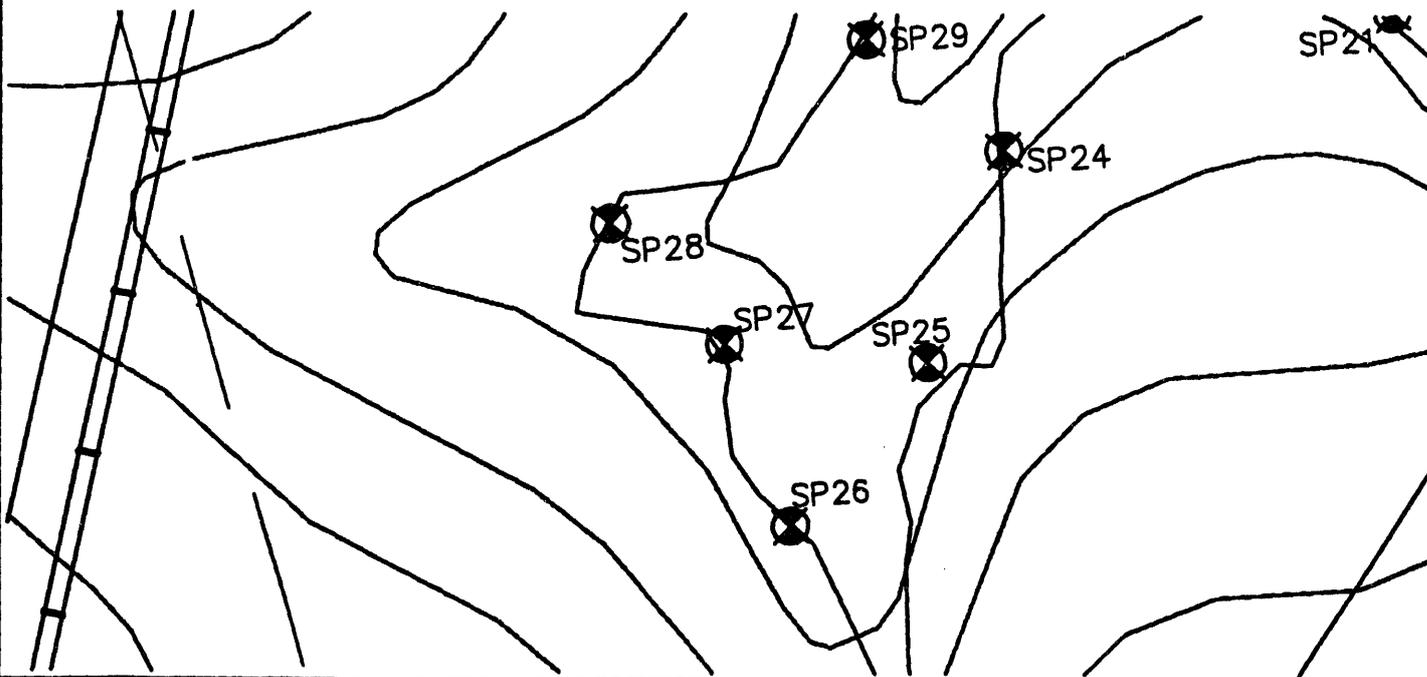

WESTINGHOUSE - SAVANNAH RIVER PLANT

Prepared By
Power Engineering Co., Inc.
Engineers - Surveyors - Planners


PROJECT : UPPER THREE RUNS CREEK - WETLANDS SURVEY STATION NO. : SP28

SAVANNAH RIVER PLANT SYSTEM OF PLANE COORDINATES.

X COORDINATE (EAST) : 60462.817
 Y COORDINATE (NORTH) : 74730.516
 Z COORDINATE (ELEVATION) : 236.74

TO STATION	AZIMUTH	GRID BEARING	GRID DISTANCE
SP27		S 28°51'49" E	184.01
SP29		N 69°15'27" E	352.42

SKETCH :

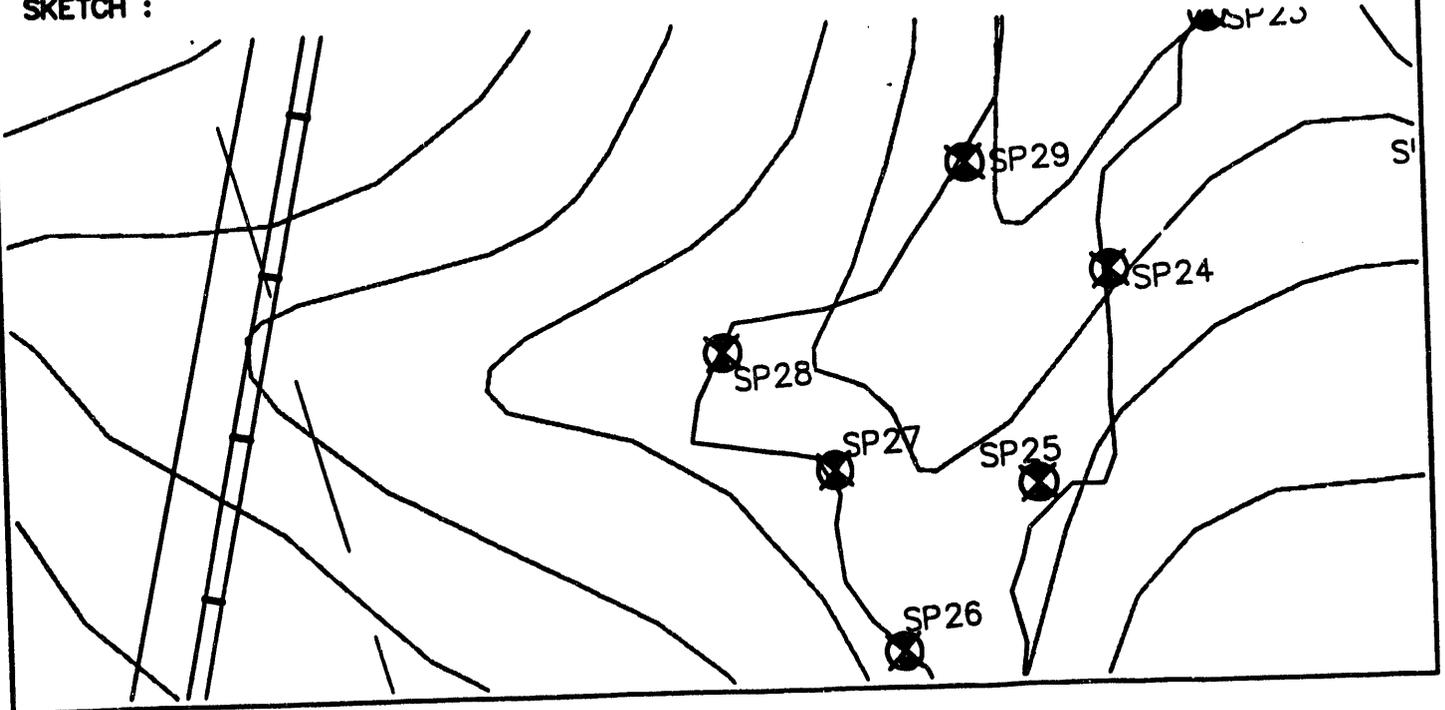

WESTINGHOUSE - SAVANNAH RIVER PLANT

Prepared By
Power Engineering Co., Inc.
Engineers - Surveyors - Planners


PROJECT : UPPER THREE RUNS CREEK - WETLANDS SURVEY STATION NO. : SP29

SAVANNAH RIVER PLANT SYSTEM OF PLANE COORDINATES.

X COORDINATE (EAST) : 60792.389
Y COORDINATE (NORTH) : 74855.331
Z COORDINATE (ELEVATION) : 225.36

TO STATION	AZIMUTH	GRID BEARING	GRID DISTANCE
SP28		S 69°15'27" W	352.42
SP30		N 20°27'48" E	254.42

SKETCH :

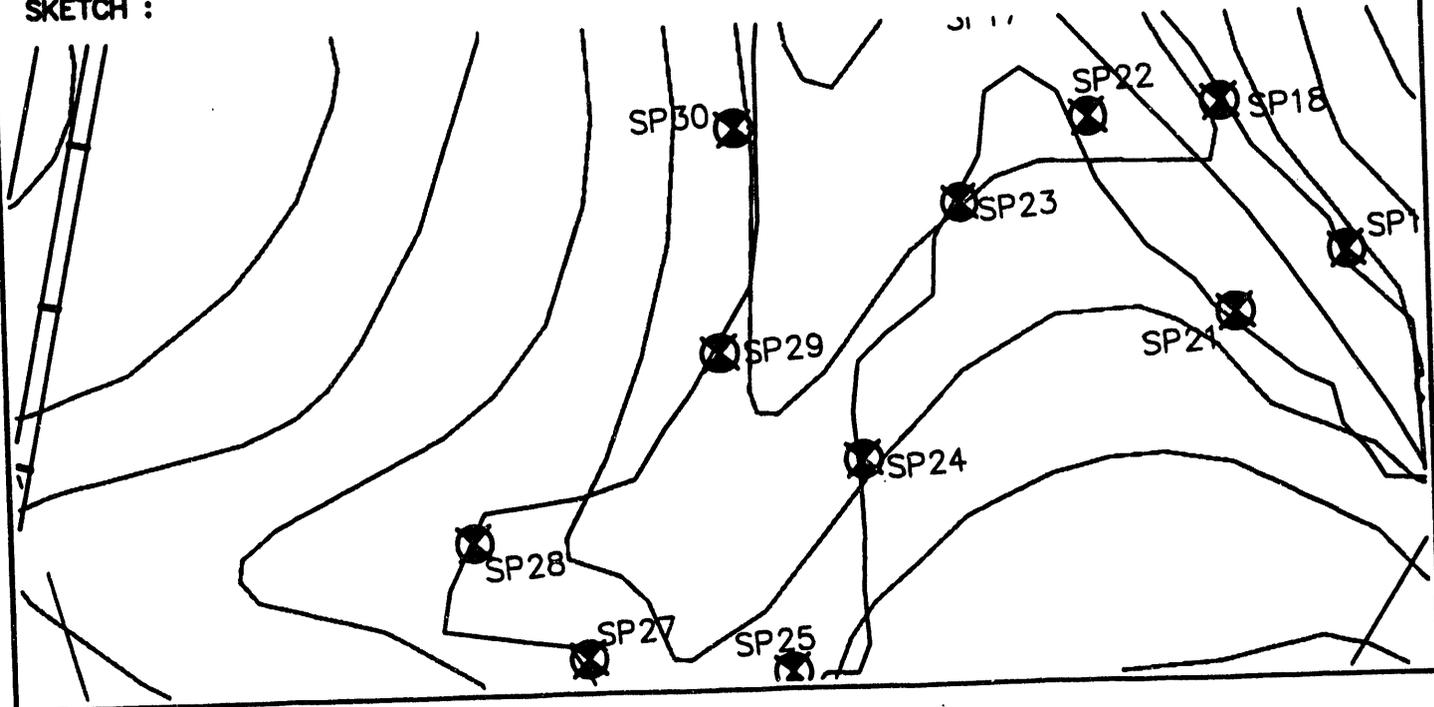

WESTINGHOUSE - SAVANNAH RIVER PLANT

Prepared By
Power Engineering Co., Inc.
Engineers - Surveyors - Planners


PROJECT : UPPER THREE RUNS CREEK - WETLANDS SURVEY STATION NO. : SP30

SAVANNAH RIVER PLANT SYSTEM OF PLANE COORDINATES.

X COORDINATE (EAST) : 60881.337
 Y COORDINATE (NORTH) : 75093.698
 Z COORDINATE (ELEVATION) : 220.47

TO STATION	AZIMUTH	GRID BEARING	GRID DISTANCE
SP29		S 20°27'48" W	254.42
SP31		N 31°46'04" E	147.00

SKETCH :

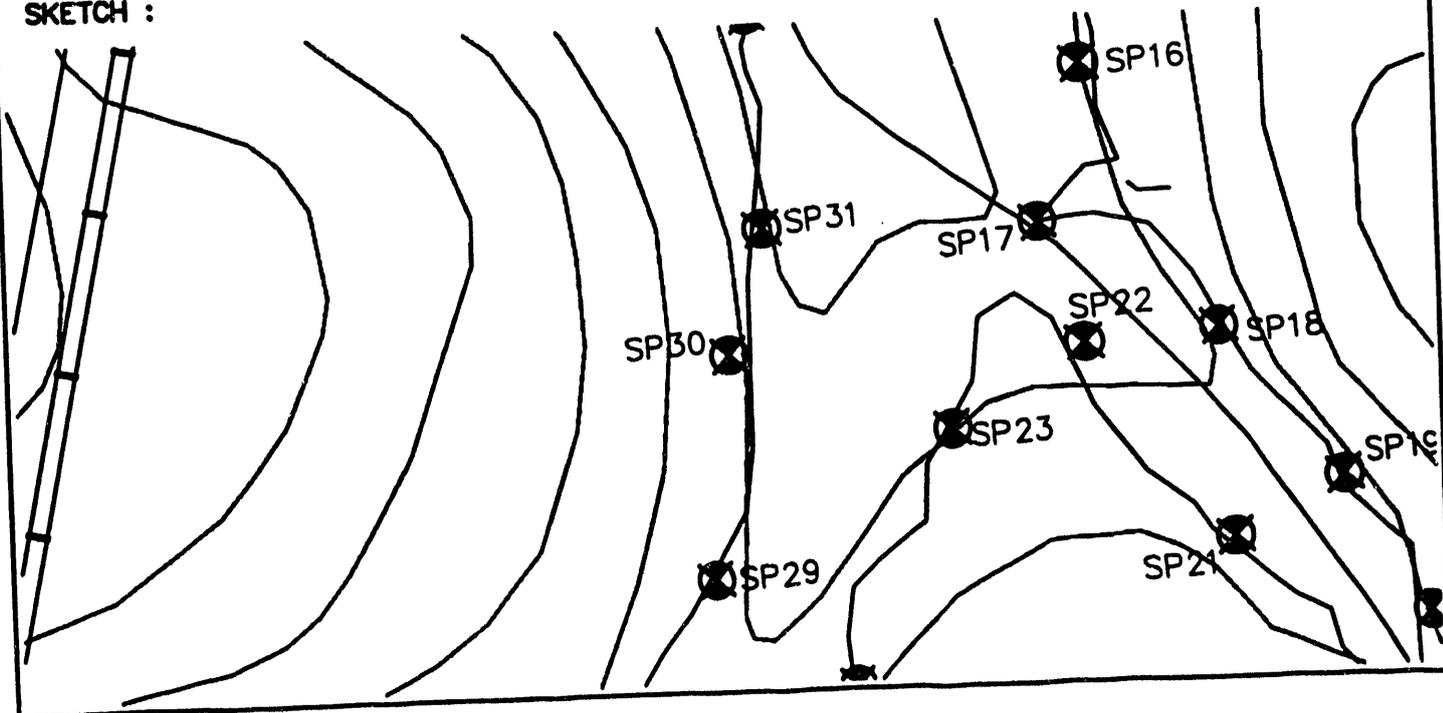

WESTINGHOUSE - SAVANNAH RIVER PLANT

Prepared By
Power Engineering Co., Inc.
Engineers - Surveyors - Planners


PROJECT : UPPER THREE RUNS CREEK - WETLANDS SURVEY STATION NO. : SP31

SAVANNAH RIVER PLANT SYSTEM OF PLANE COORDINATES.

X COORDINATE (EAST) : 60958.727
 Y COORDINATE (NORTH) : 75218.671
 Z COORDINATE (ELEVATION) : 215.43

TO STATION	AZIMUTH	GRID BEARING	GRID DISTANCE
SP30		S 31°46'04" W	147.00
SP32		N 13°54'14" E	242.05

SKETCH :

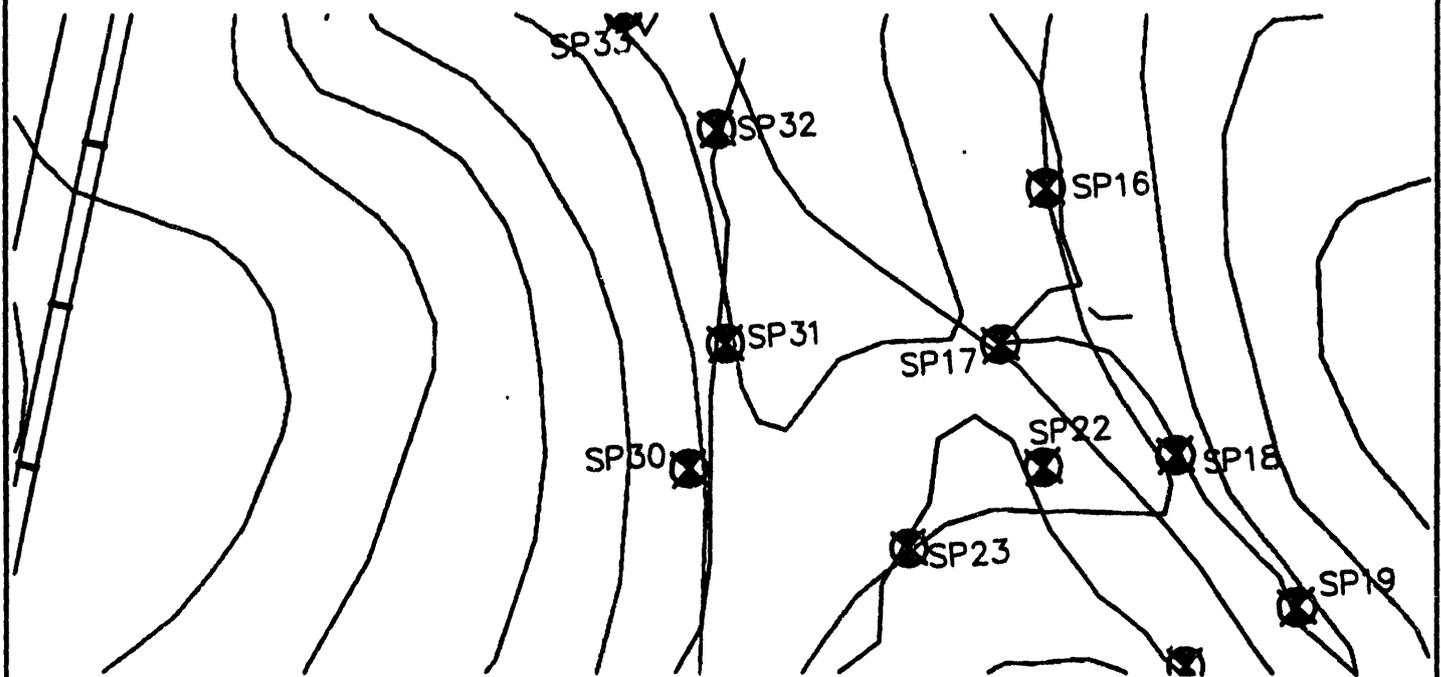

WESTINGHOUSE - SAVANNAH RIVER PLANT

Prepared By
Power Engineering Co., Inc.
Engineers - Surveyors - Planners


PROJECT : UPPER THREE RUNS CREEK - WETLANDS SURVEY STATION NO. : SP32

SAVANNAH RIVER PLANT SYSTEM OF PLANE COORDINATES.

X COORDINATE (EAST) : 61012.781
 Y COORDINATE (NORTH) : 75454.610
 Z COORDINATE (ELEVATION) : 209.41

TO STATION	AZIMUTH	GRID BEARING	GRID DISTANCE
SP31		S 13°54'14" W	242.05
SP33		N 23°05'28" W	169.54

SKETCH :

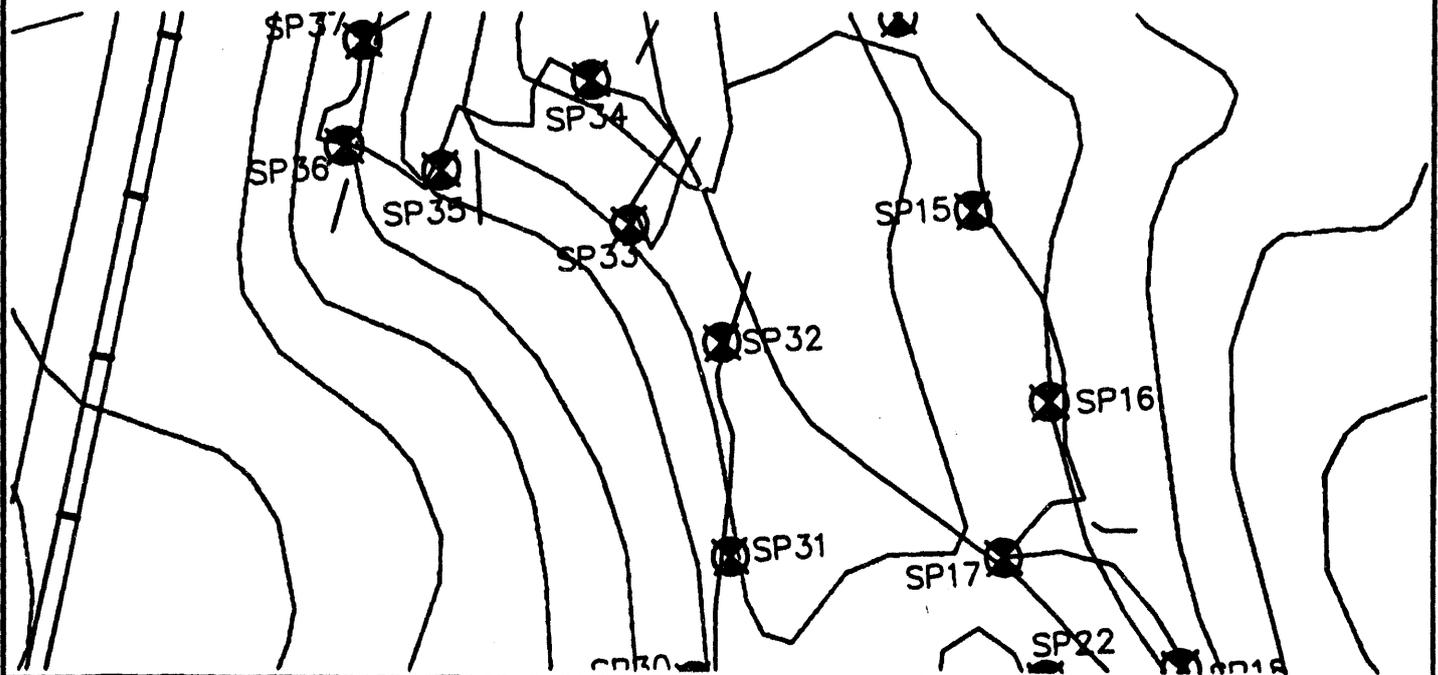

WESTINGHOUSE - SAVANNAH RIVER PLANT

Prepared By
Power Engineering Co., Inc.
Engineers - Surveyors - Planners


PROJECT : UPPER THREE RUNS CREEK - WETLANDS SURVEY STATION NO. : SP33

SAVANNAH RIVER PLANT SYSTEM OF PLANE COORDINATES.

X COORDINATE (EAST) : 60946.290
 Y COORDINATE (NORTH) : 75610.565
 Z COORDINATE (ELEVATION) : 213.25

TO STATION	AZIMUTH	GRID BEARING	GRID DISTANCE
SP32		S 23°05'28" E	169.54
SP34		N 07°13'12" E	168.70

SKETCH :

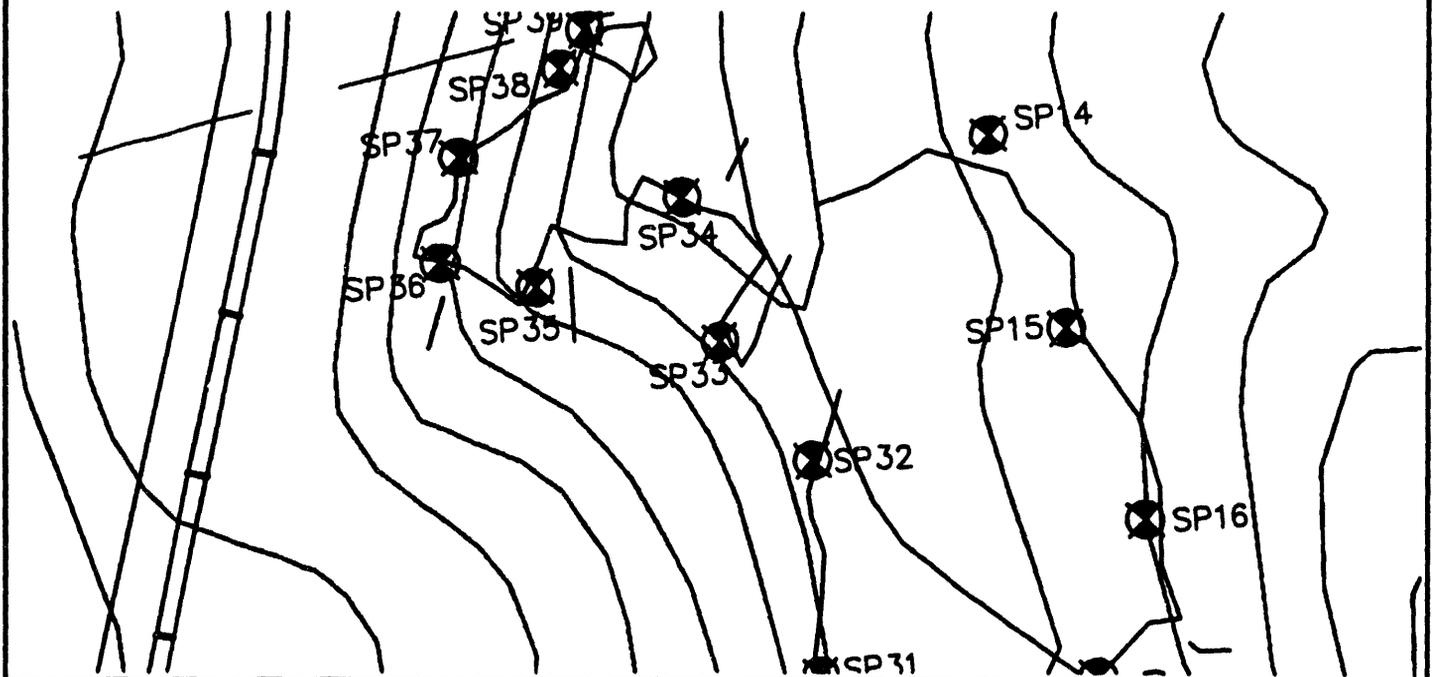

WESTINGHOUSE - SAVANNAH RIVER PLANT

Prepared By
Power Engineering Co., Inc.
Engineers - Surveyors - Planners


PROJECT : UPPER THREE RUNS CREEK - WETLANDS SURVEY STATION NO. : SP34

SAVANNAH RIVER PLANT SYSTEM OF PLANE COORDINATES.

X COORDINATE (EAST) : 60946.938
 Y COORDINATE (NORTH) : 75779.264
 Z COORDINATE (ELEVATION) : 204.23

TO STATION	AZIMUTH	GRID BEARING	GRID DISTANCE
SP33		S 0°13'12" W	168.70
SP35		S 74°00'14" W	195.21

SKETCH :

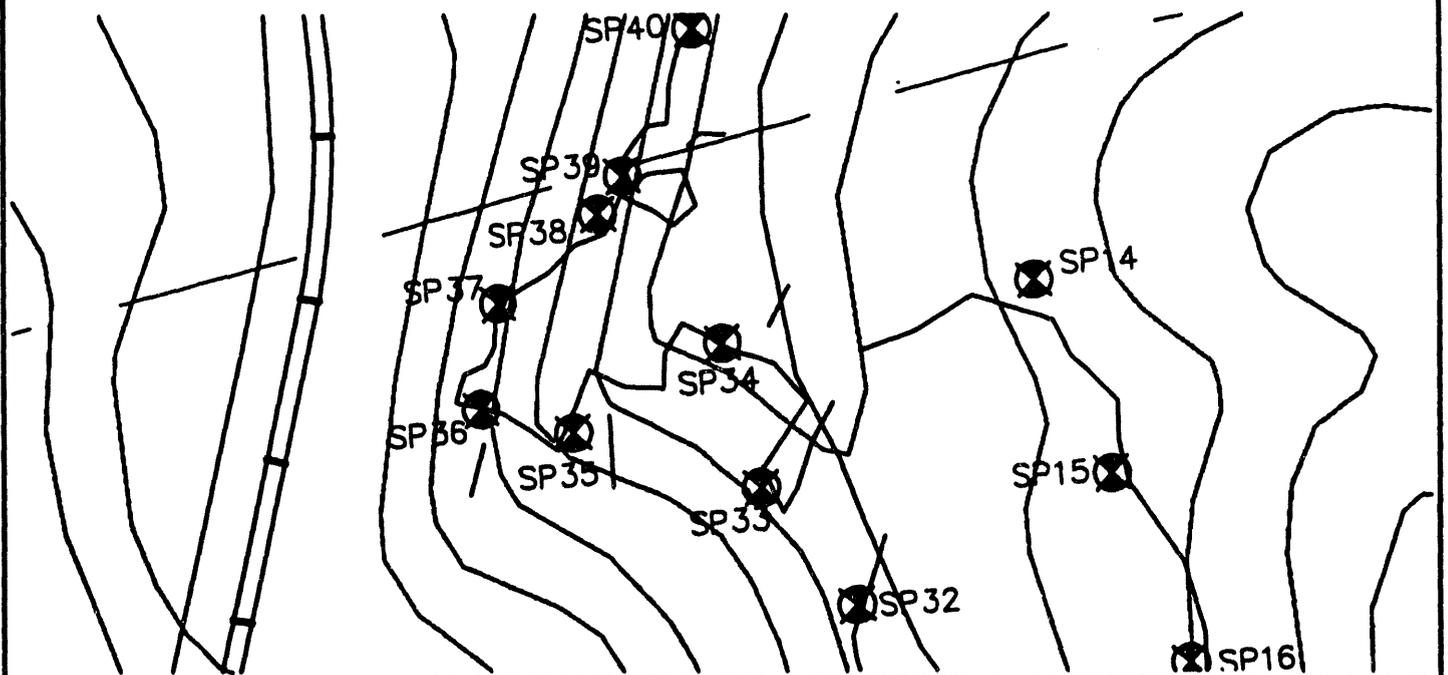

WESTINGHOUSE - SAVANNAH RIVER PLANT

Prepared By
Power Engineering Co., Inc.
Engineers - Surveyors - Planners


PROJECT : UPPER THREE RUNS CREEK - WETLANDS SURVEY STATION NO. : SP35

SAVANNAH RIVER PLANT SYSTEM OF PLANE COORDINATES.

X COORDINATE (EAST) : 60759.286
 Y COORDINATE (NORTH) : 75725.469
 Z COORDINATE (ELEVATION) : 214.95

TO STATION	AZIMUTH	GRID BEARING	GRID DISTANCE
SP34		N 74°00'14" E	195.21
SP36		N 60°34'33" W	109.27

SKETCH :

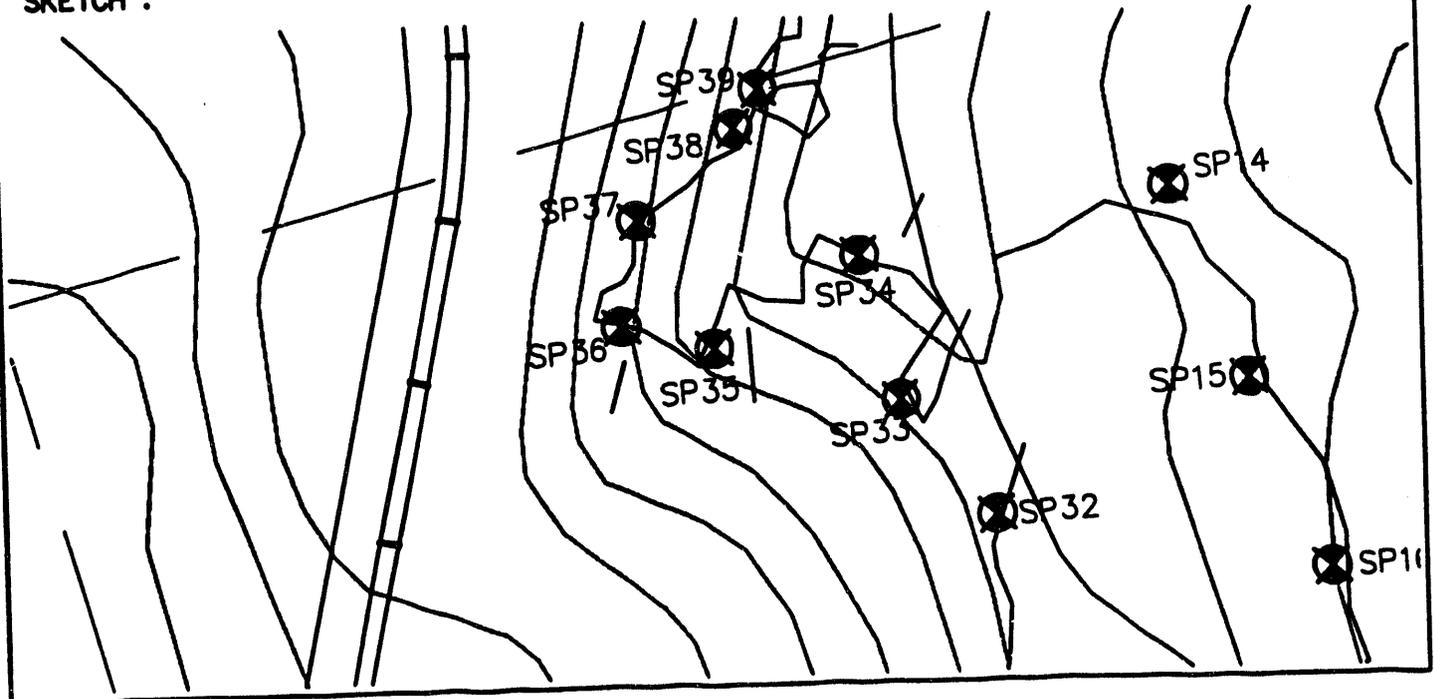

WESTINGHOUSE - SAVANNAH RIVER PLANT

Prepared By
Power Engineering Co., Inc.
Engineers - Surveyors - Planners


PROJECT : UPPER THREE RUNS CREEK - WETLANDS SURVEY STATION NO. : SP36

SAVANNAH RIVER PLANT SYSTEM OF PLANE COORDINATES.

X COORDINATE (EAST) : 60664.116
 Y COORDINATE (NORTH) : 75779.148
 Z COORDINATE (ELEVATION) : 216.51

TO STATION	AZIMUTH	GRID BEARING	GRID DISTANCE
SP35		S 60°34'33" E	109.27
SP37		N 25°52'42" E	120.95

SKETCH :

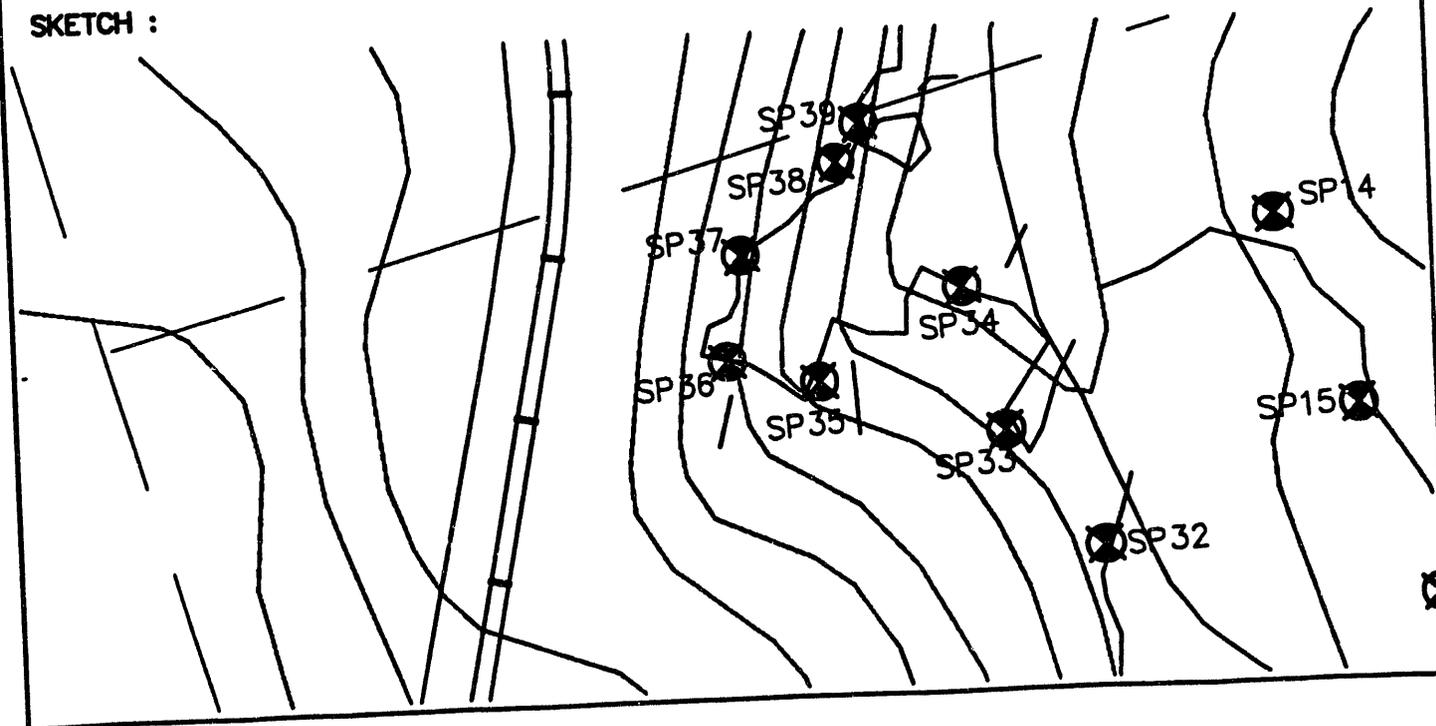

WESTINGHOUSE - SAVANNAH RIVER PLANT

Prepared By
Power Engineering Co., Inc.
Engineers - Surveyors - Planners


PROJECT : UPPER THREE RUNS CREEK - WETLANDS SURVEY STATION NO. : SP37

SAVANNAH RIVER PLANT SYSTEM OF PLANE COORDINATES.

X COORDINATE (EAST) : 60715.001
 Y COORDINATE (NORTH) : 75888.879
 Z COORDINATE (ELEVATION) : 214.69

TO STATION	AZIMUTH	GRID BEARING	GRID DISTANCE
SP36		S 25°52'42" W	120.95
SP38		N 63°33'41" E	152.14

SKETCH :

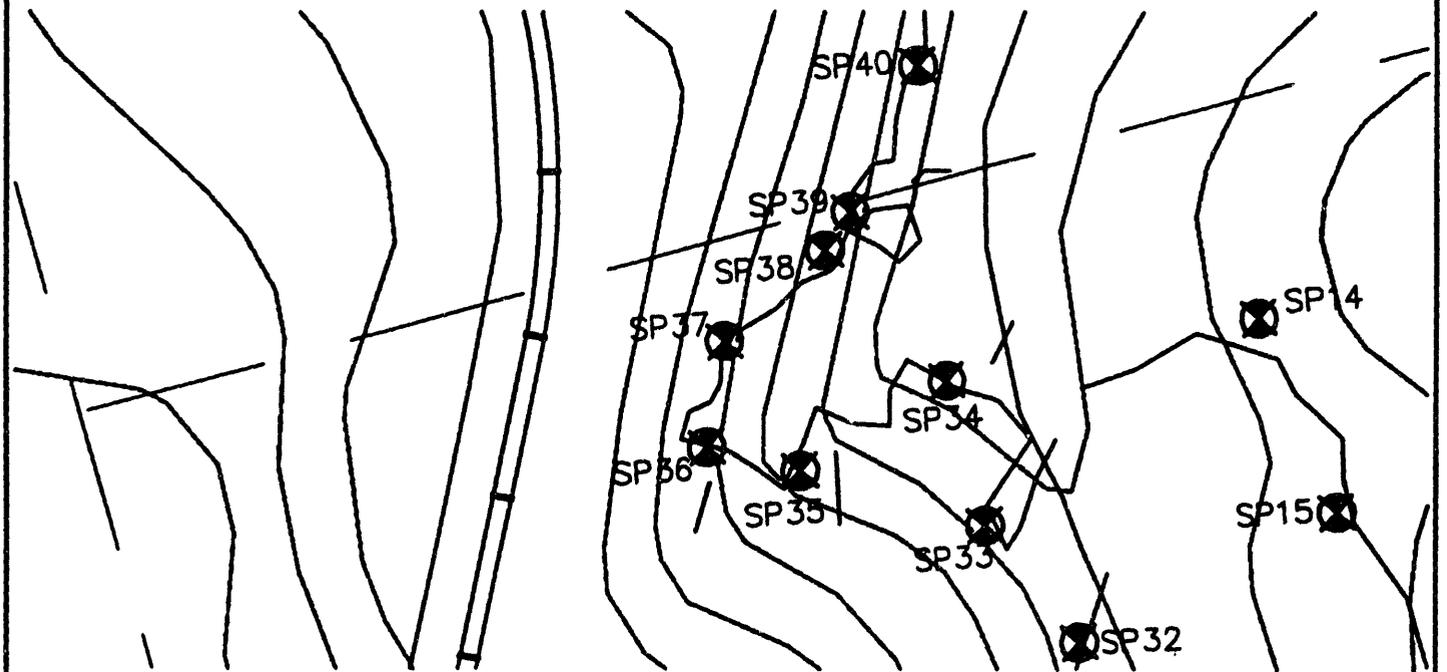

WESTINGHOUSE - SAVANNAH RIVER PLANT

Prepared By
Power Engineering Co., Inc.
Engineers - Surveyors - Planners


PROJECT : UPPER THREE RUNS CREEK - WETLANDS SURVEY STATION NO. : SP38

SAVANNAH RIVER PLANT SYSTEM OF PLANE COORDINATES.

X COORDINATE (EAST) : 60851.225
 Y COORDINATE (NORTH) : 75956.615
 Z COORDINATE (ELEVATION) : 208.92

TO STATION	AZIMUTH	GRID BEARING	GRID DISTANCE
SP37		S 63°33'41" W	152.14
SP39		N 48°23'08" E	52.12

SKETCH :

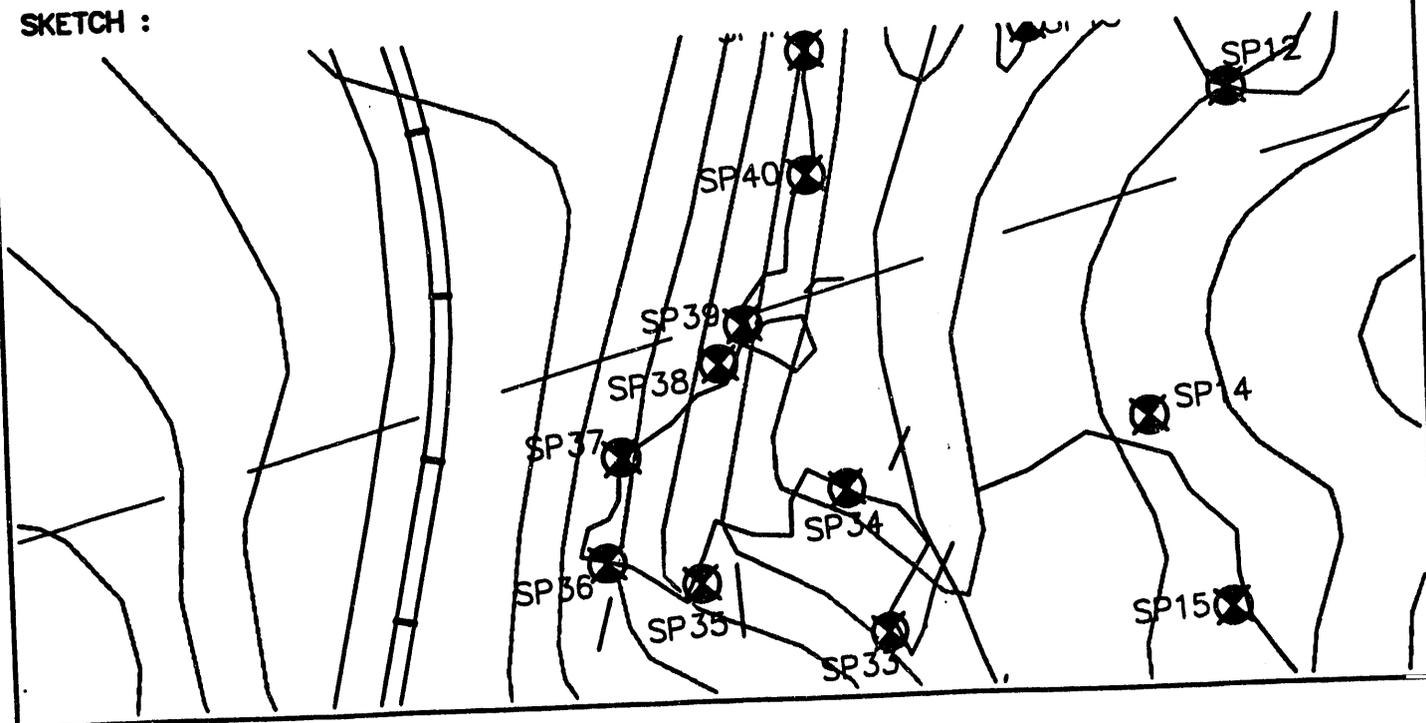

WESTINGHOUSE - SAVANNAH RIVER PLANT

Prepared By
Power Engineering Co., Inc.
Engineers - Surveyors - Planners


PROJECT : UPPER THREE RUNS CREEK - WETLANDS SURVEY STATION NO. : SP39

SAVANNAH RIVER PLANT SYSTEM OF PLANE COORDINATES.

X COORDINATE (EAST) : 60890.195
 Y COORDINATE (NORTH) : 75991.232
 Z COORDINATE (ELEVATION) : 207.45

TO STATION	AZIMUTH	GRID BEARING	GRID DISTANCE
SP38		S 48°23'08" W	52.12
SP40		N 40°26'33" E	182.41

SKETCH :

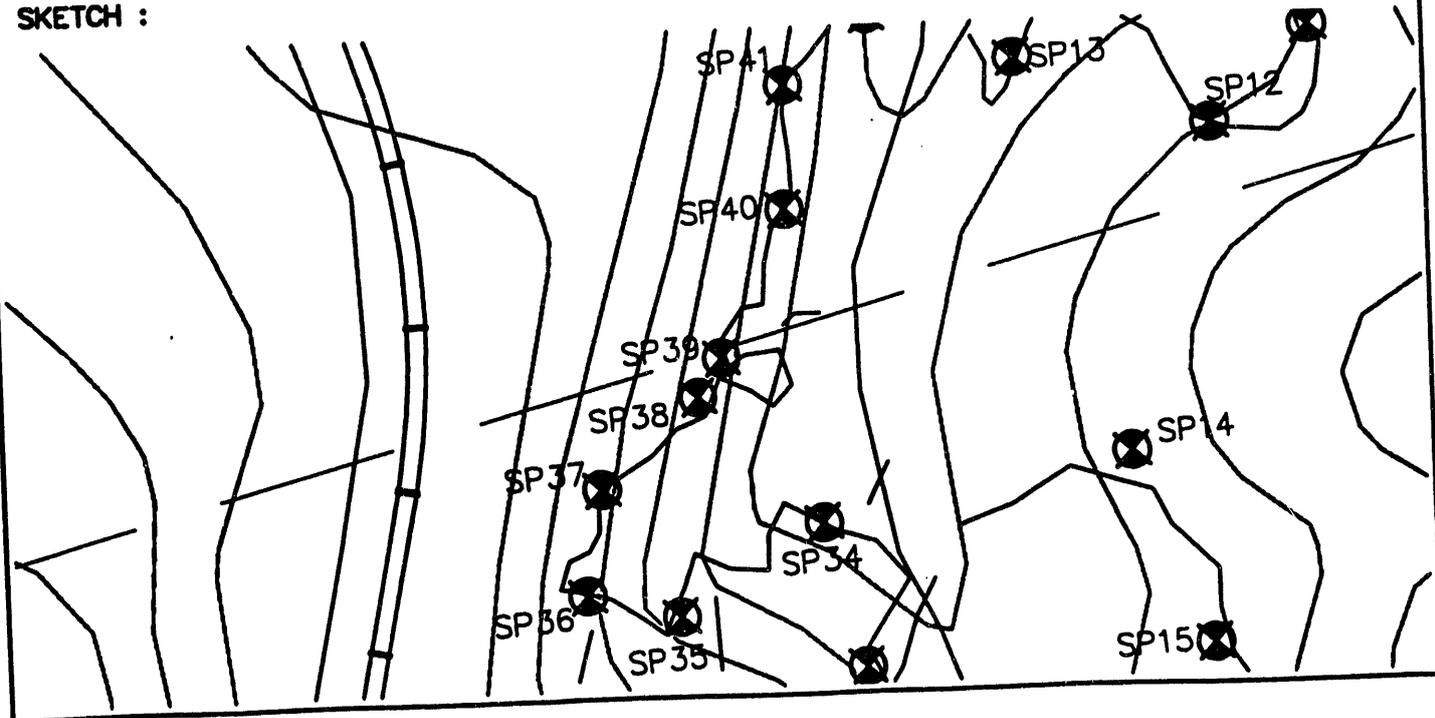

WESTINGHOUSE - SAVANNAH RIVER PLANT

Prepared By
Power Engineering Co., Inc.
Engineers - Surveyors - Planners


PROJECT : UPPER THREE RUNS CREEK - WETLANDS SURVEY STATION NO. : SP40

SAVANNAH RIVER PLANT SYSTEM OF PLANE COORDINATES.

X COORDINATE (EAST) : 61008.522
 Y COORDINATE (NORTH) : 76130.057
 Z COORDINATE (ELEVATION) : 199.60

TO STATION	AZIMUTH	GRID BEARING	GRID DISTANCE
SP39		S 40°26'33" W	182.41
SP41		N 16°39'00" E	140.41

SKETCH :

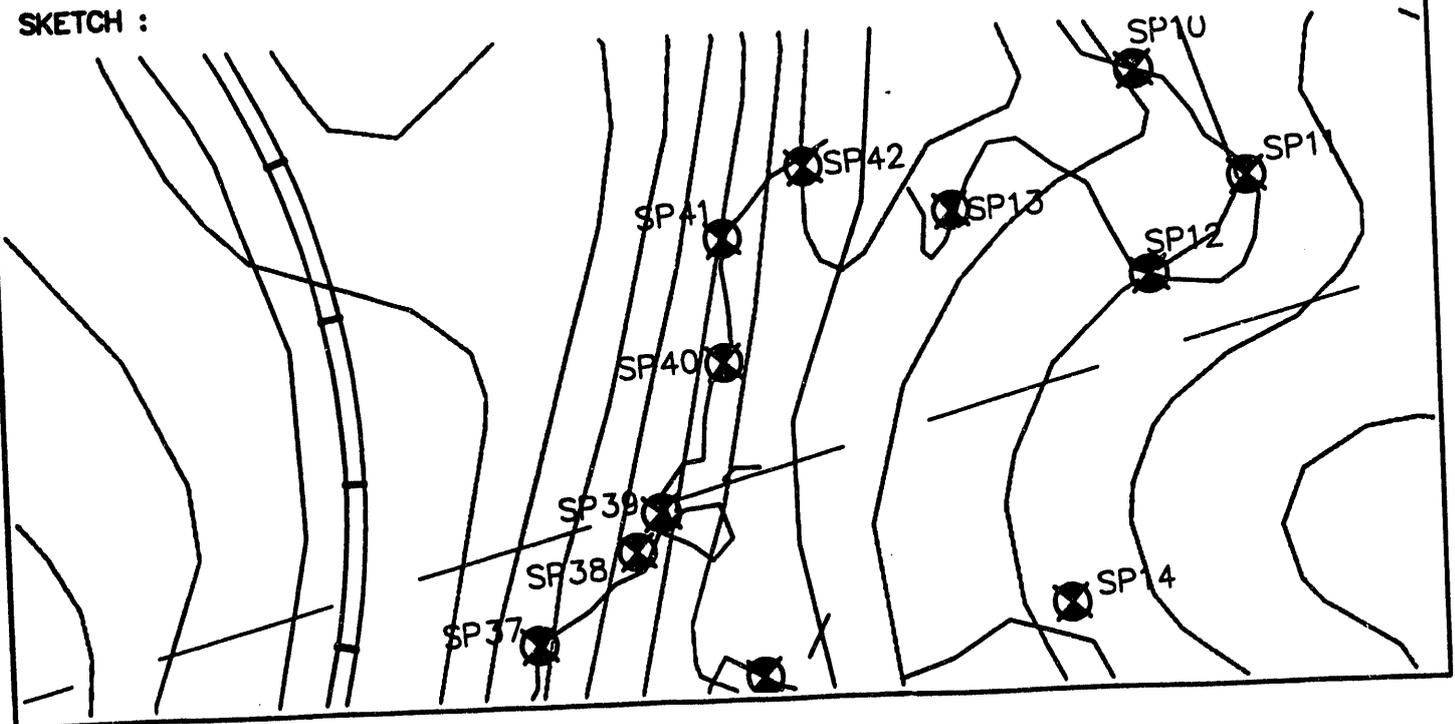

WESTINGHOUSE - SAVANNAH RIVER PLANT

Prepared By
Power Engineering Co., Inc.
Engineers - Surveyors - Planners


PROJECT : UPPER THREE RUNS CREEK - WETLANDS SURVEY STATION NO. : SP41

SAVANNAH RIVER PLANT SYSTEM OF PLANE COORDINATES.

X COORDINATE (EAST) : 61048.753
 Y COORDINATE (NORTH) : 76264.579
 Z COORDINATE (ELEVATION) : 200.46

TO STATION	AZIMUTH	GRID BEARING	GRID DISTANCE
SP40		S 16°39'00" W	140.41
SP42		N 66°01'48" E	123.28

SKETCH :

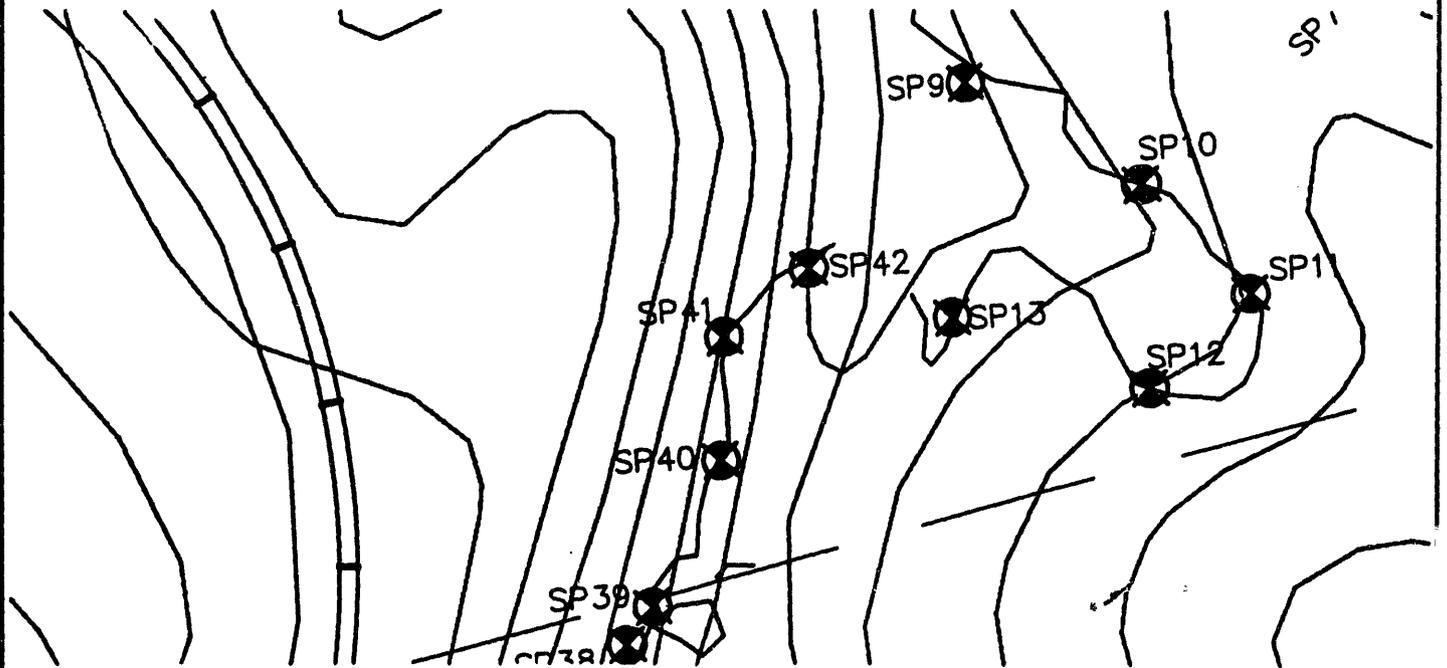

WESTINGHOUSE - SAVANNAH RIVER PLANT

Prepared By
Power Engineering Co., Inc.
Engineers - Surveyors - Planners


PROJECT : UPPER THREE RUNS CREEK - WETLANDS SURVEY STATION NO. : SP42

SAVANNAH RIVER PLANT SYSTEM OF PLANE COORDINATES.

X COORDINATE (EAST) : 61161.400
 Y COORDINATE (NORTH) : 76314.662
 Z COORDINATE (ELEVATION) : 195.14

TO STATION	AZIMUTH	GRID BEARING	GRID DISTANCE
SP41		S 66°01'48" W	123.28
SP43		N 11°35'49" E	726.11

SKETCH :

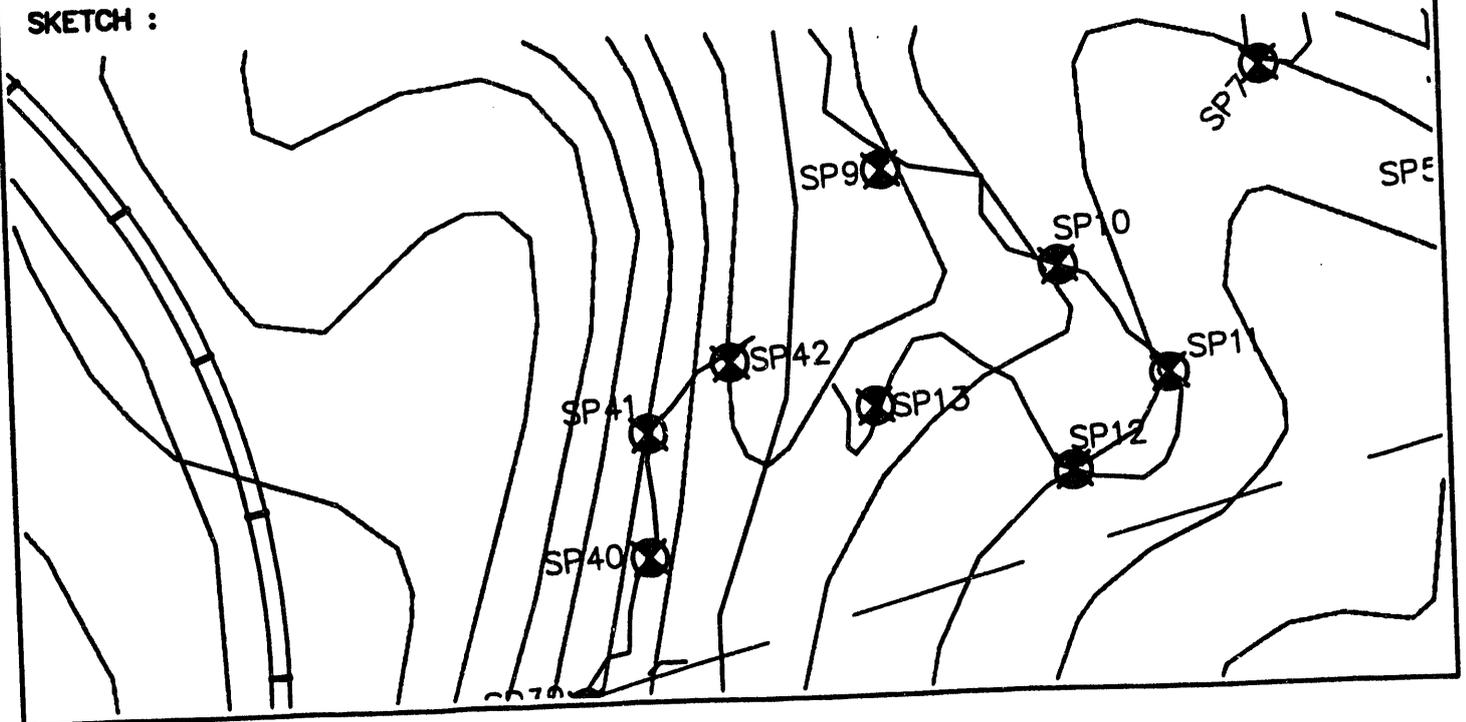

WESTINGHOUSE - SAVANNAH RIVER PLANT

Prepared By
Power Engineering Co., Inc.
Engineers - Surveyors - Planners


PROJECT : UPPER THREE RUNS CREEK - WETLANDS SURVEY STATION NO. : SP43

SAVANNAH RIVER PLANT SYSTEM OF PLANE COORDINATES.

X COORDINATE (EAST) : 61307.369
 Y COORDINATE (NORTH) : 77025.953
 Z COORDINATE (ELEVATION) : 184.70

TO STATION	AZIMUTH	GRID BEARING	GRID DISTANCE
SP42		S 11°35'49" W	726.11
SP44		N 34°44'34" E	161.52

SKETCH :

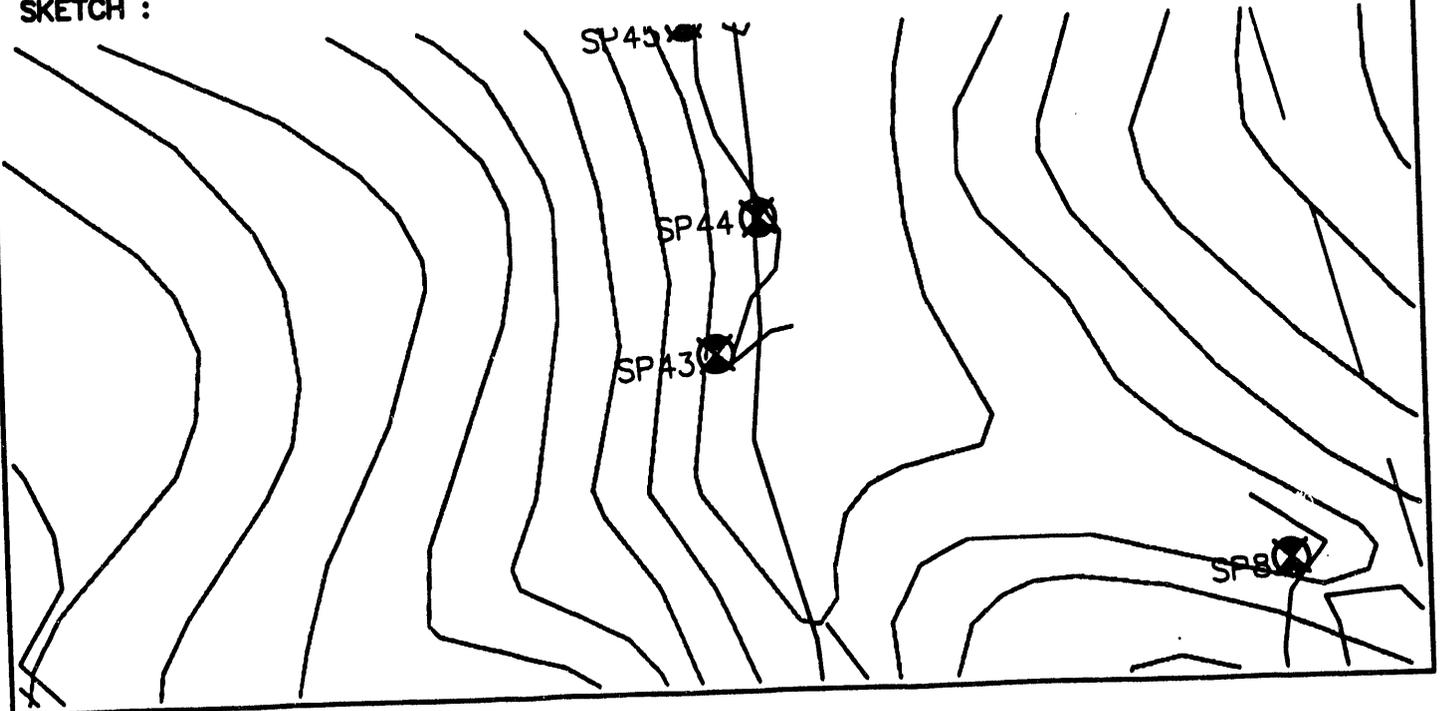

WESTINGHOUSE - SAVANNAH RIVER PLANT

Prepared By
Power Engineering Co., Inc.
Engineers - Surveyors - Planners


PROJECT : UPPER THREE RUNS CREEK - WETLANDS SURVEY STATION NO. : SP44

SAVANNAH RIVER PLANT SYSTEM OF PLANE COORDINATES.

X COORDINATE (EAST) : 61399.420
 Y COORDINATE (NORTH) : 77158.680
 Z COORDINATE (ELEVATION) : 181.98

TO STATION	AZIMUTH	GRID BEARING	GRID DISTANCE
SP43		S 34°44'34" W	161.52
SP45		N 4°16'49" W	236.81

SKETCH :

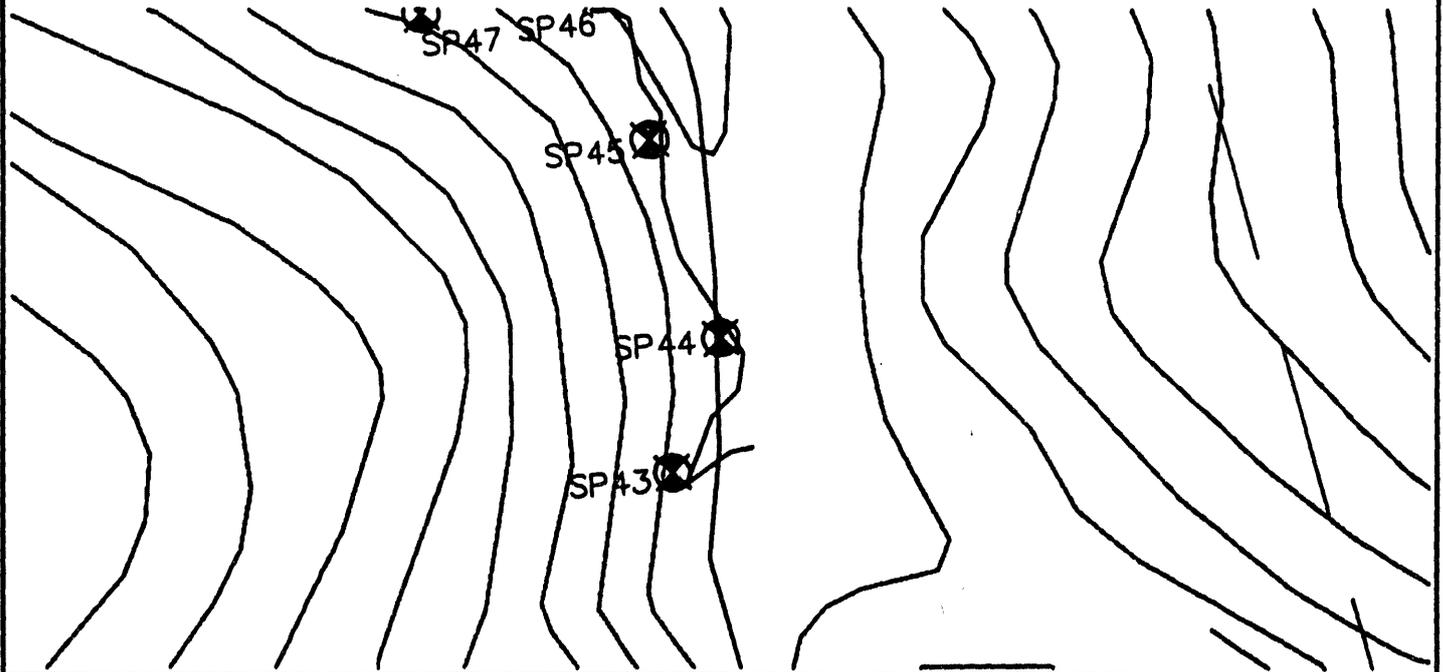

WESTINGHOUSE - SAVANNAH RIVER PLANT

Prepared By
Power Engineering Co., Inc.
Engineers - Surveyors - Planners


PROJECT : UPPER THREE RUNS CREEK - WETLANDS SURVEY STATION NO. : SP45

SAVANNAH RIVER PLANT SYSTEM OF PLANE COORDINATES.

X COORDINATE (EAST) : 61381.745
 Y COORDINATE (NORTH) : 77394.833
 Z COORDINATE (ELEVATION) : 181.88

TO STATION	AZIMUTH	GRID BEARING	GRID DISTANCE
SP44		S 4°16'49" E	236.81
SP46		N 3°22'26" W	173.91

SKETCH :

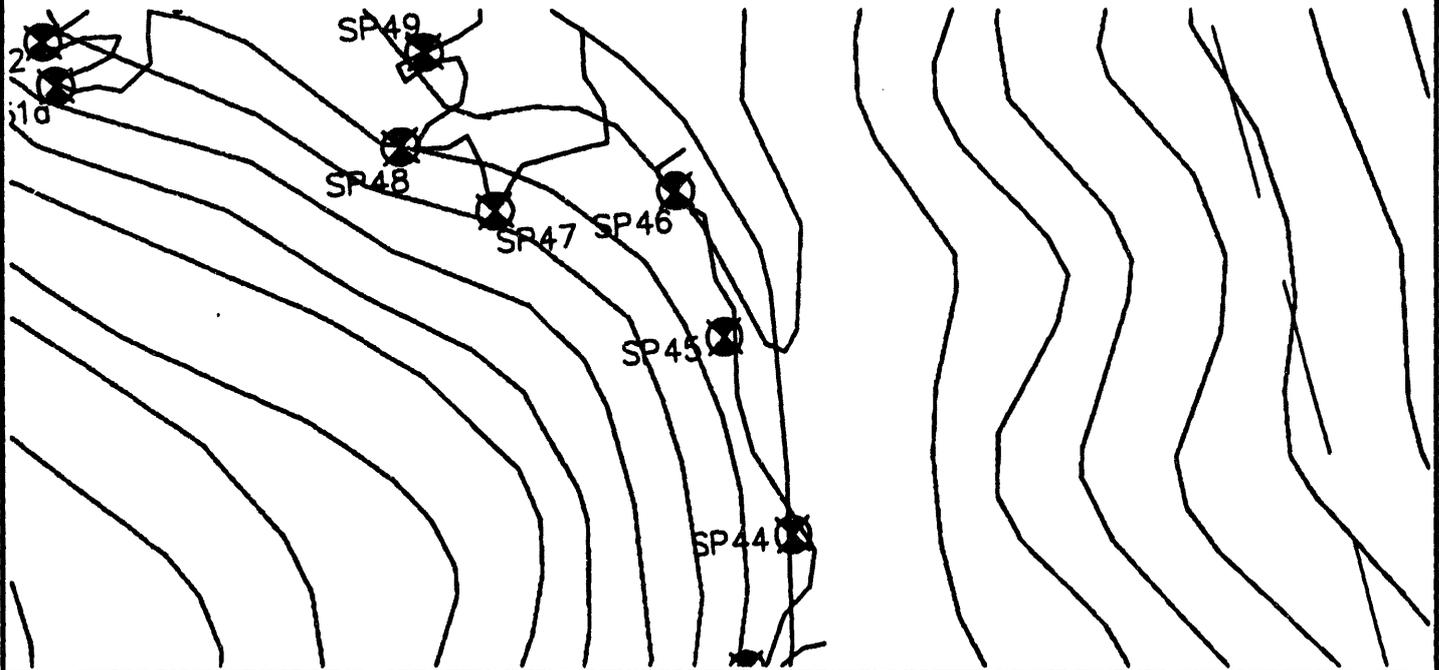

WESTINGHOUSE - SAVANNAH RIVER PLANT

Prepared By
Power Engineering Co., Inc.
Engineers - Surveyors - Planners


PROJECT : UPPER THREE RUNS CREEK - WETLANDS SURVEY STATION NO. : SP46

SAVANNAH RIVER PLANT SYSTEM OF PLANE COORDINATES.

X COORDINATE (EAST) : 61371.510
 Y COORDINATE (NORTH) : 77568.439
 Z COORDINATE (ELEVATION) : 178.82

TO STATION	AZIMUTH	GRID BEARING	GRID DISTANCE
SP45		S 3°22'26" E	173.91
SP47		N 81°01'54" W	204.22

SKETCH :

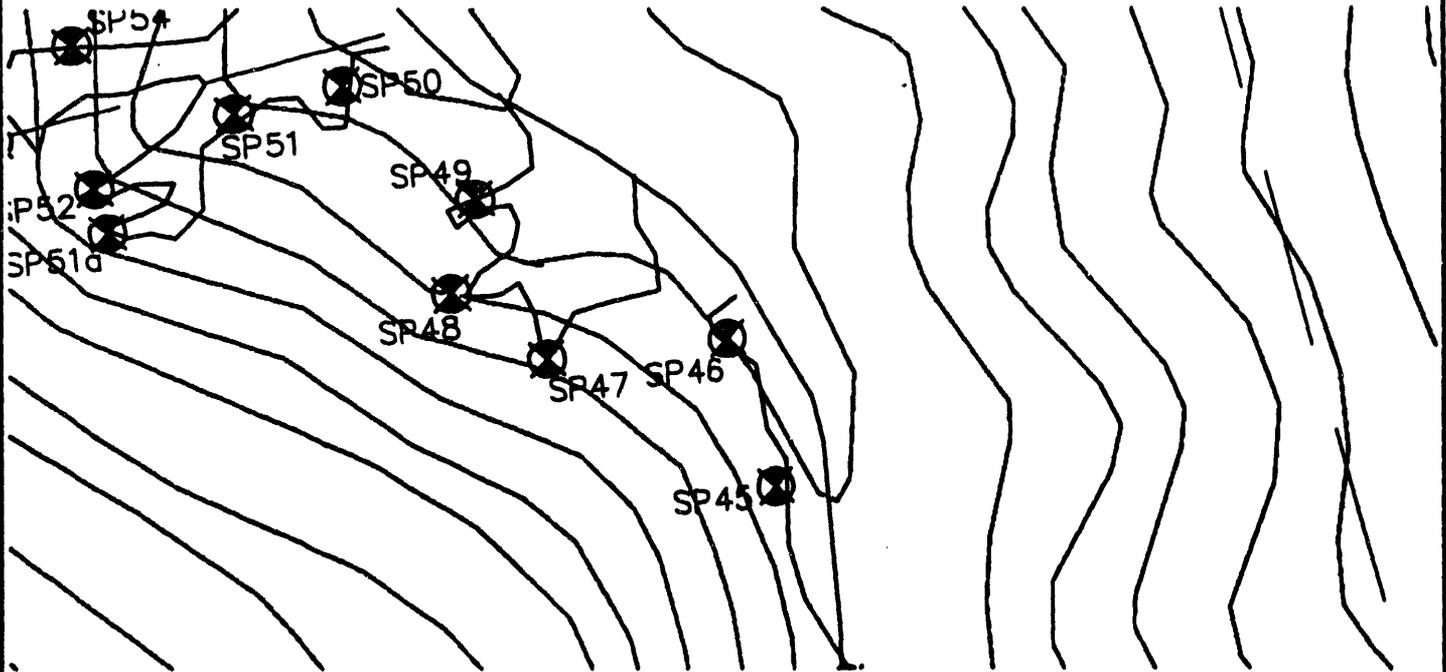

WESTINGHOUSE - SAVANNAH RIVER PLANT

Prepared By
Power Engineering Co., Inc.
Engineers - Surveyors - Planners


PROJECT : UPPER THREE RUNS CREEK - WETLANDS SURVEY STATION NO. : SP47

SAVANNAH RIVER PLANT SYSTEM OF PLANE COORDINATES.

X COORDINATE (EAST) : 61169.791
 Y COORDINATE (NORTH) : 77600.274
 Z COORDINATE (ELEVATION) : 184.65

TO STATION	AZIMUTH	GRID BEARING	GRID DISTANCE
SP46		S 81°01'54" E	204.22
SP48		N 39°37'24" W	127.88

SKETCH :

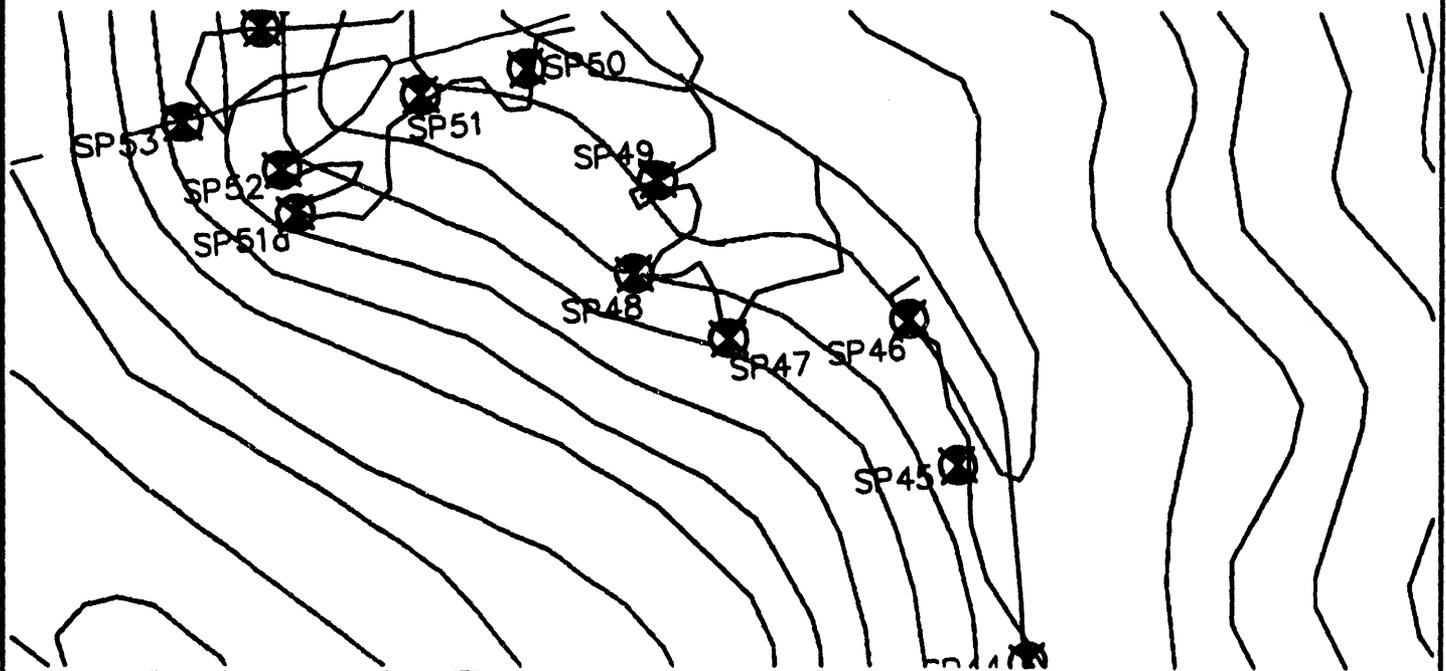

WESTINGHOUSE - SAVANNAH RIVER PLANT

Prepared By
Power Engineering Co., Inc.
Engineers - Surveyors - Planners


PROJECT : UPPER THREE RUNS CREEK - WETLANDS SURVEY STATION NO. : SP48

SAVANNAH RIVER PLANT SYSTEM OF PLANE COORDINATES.

X COORDINATE (EAST) : 61088.239
 Y COORDINATE (NORTH) : 77698.773
 Z COORDINATE (ELEVATION) : 182.64

TO STATION	AZIMUTH	GRID BEARING	GRID DISTANCE
SP47		S 39°37'24" E	127.88
SP49		N 29°05'37" E	110.07

SKETCH :

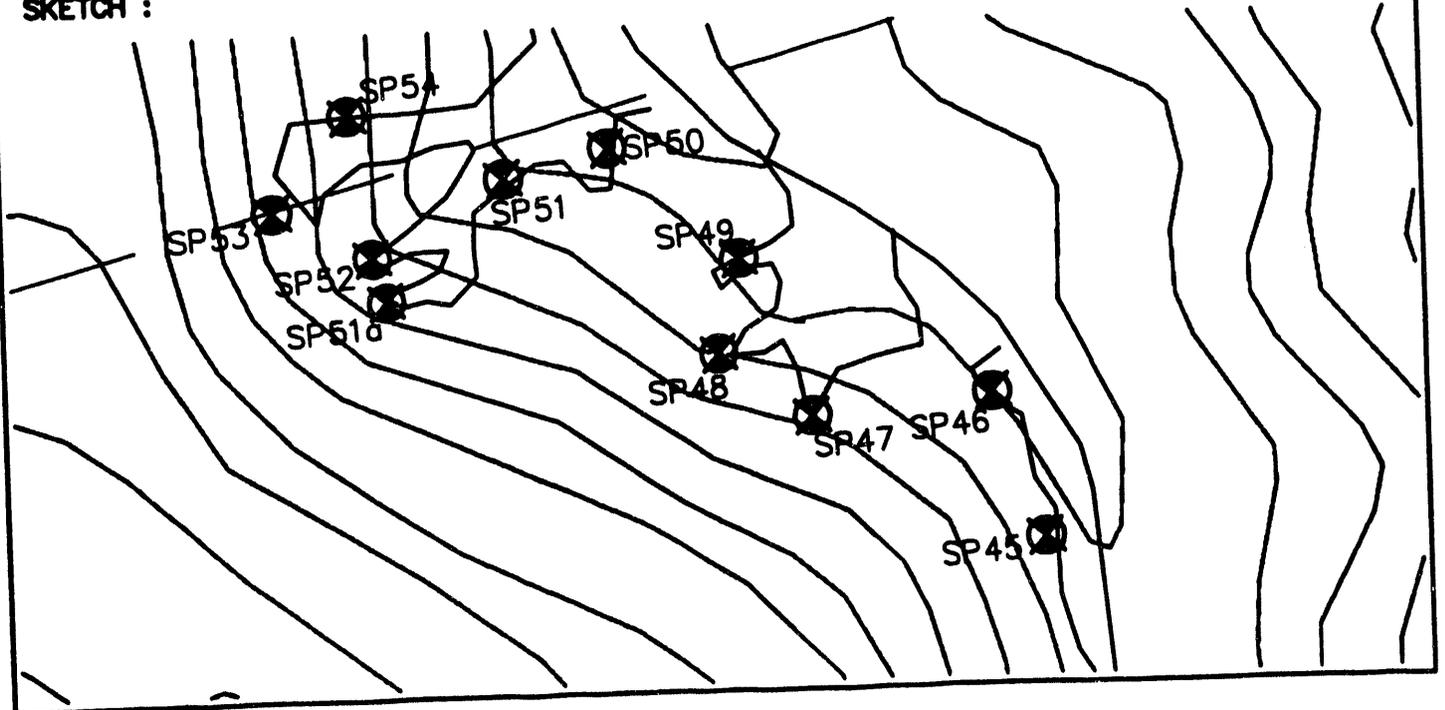

WESTINGHOUSE - SAVANNAH RIVER PLANT

Prepared By
Power Engineering Co., Inc.
Engineers - Surveyors - Planners


PROJECT : UPPER THREE RUNS CREEK - WETLANDS SURVEY STATION NO. : SP49

SAVANNAH RIVER PLANT SYSTEM OF PLANE COORDINATES.

X COORDINATE (EAST) : 61141.760
 Y COORDINATE (NORTH) : 77794.957
 Z COORDINATE (ELEVATION) : 179.56

TO STATION	AZIMUTH	GRID BEARING	GRID DISTANCE
SP48		S 29°05'37" W	110.07
SP50		N 33°26'34" W	194.27

SKETCH :

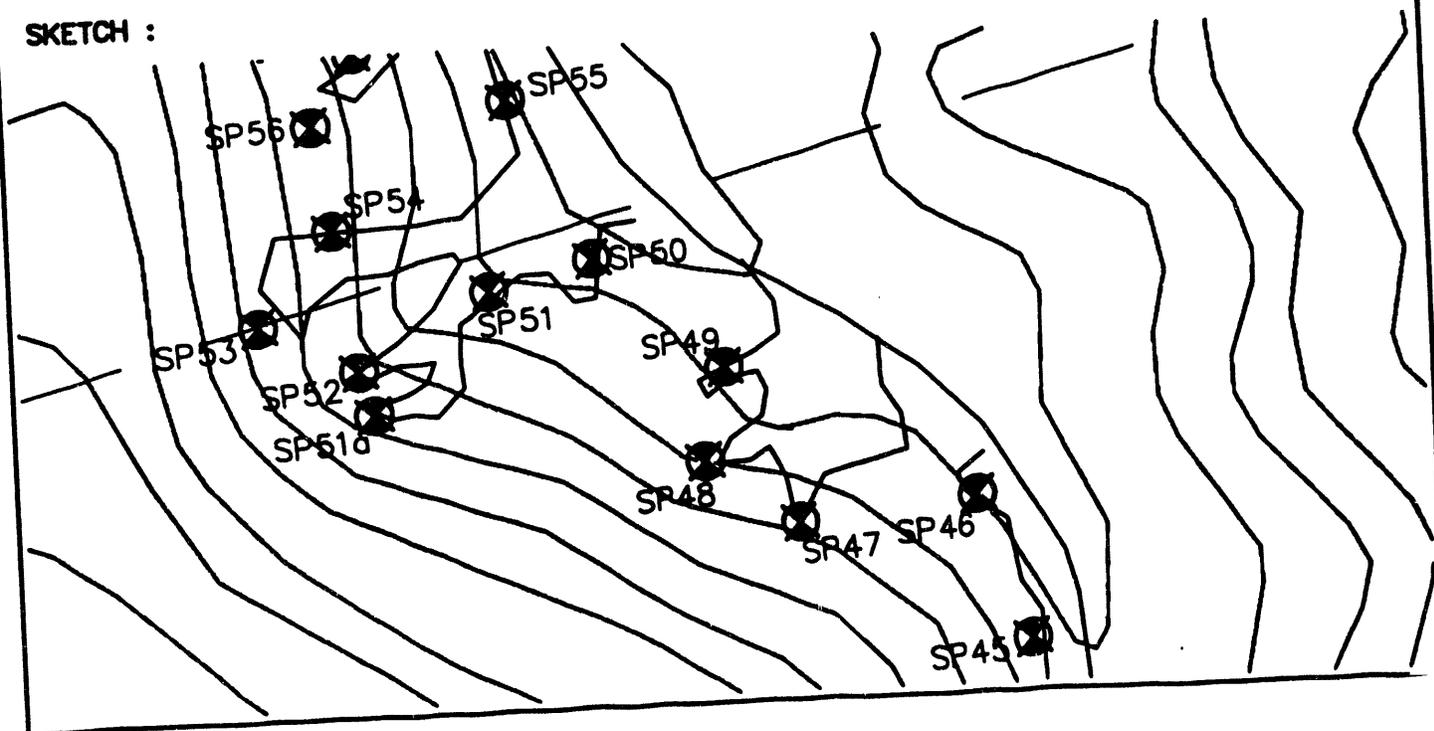

WESTINGHOUSE - SAVANNAH RIVER PLANT

Prepared By
Power Engineering Co., Inc.
Engineers - Surveyors - Planners


PROJECT : UPPER THREE RUNS CREEK - WETLANDS SURVEY STATION NO. : SP50

SAVANNAH RIVER PLANT SYSTEM OF PLANE COORDINATES.

X COORDINATE (EAST) : 61034.698
 Y COORDINATE (NORTH) : 77957.060
 Z COORDINATE (ELEVATION) : 171.16

TO STATION	AZIMUTH	GRID BEARING	GRID DISTANCE
SP49		S 33°26'34" E	194.27
SP51		N 89°30'49" W	121.91

SKETCH :

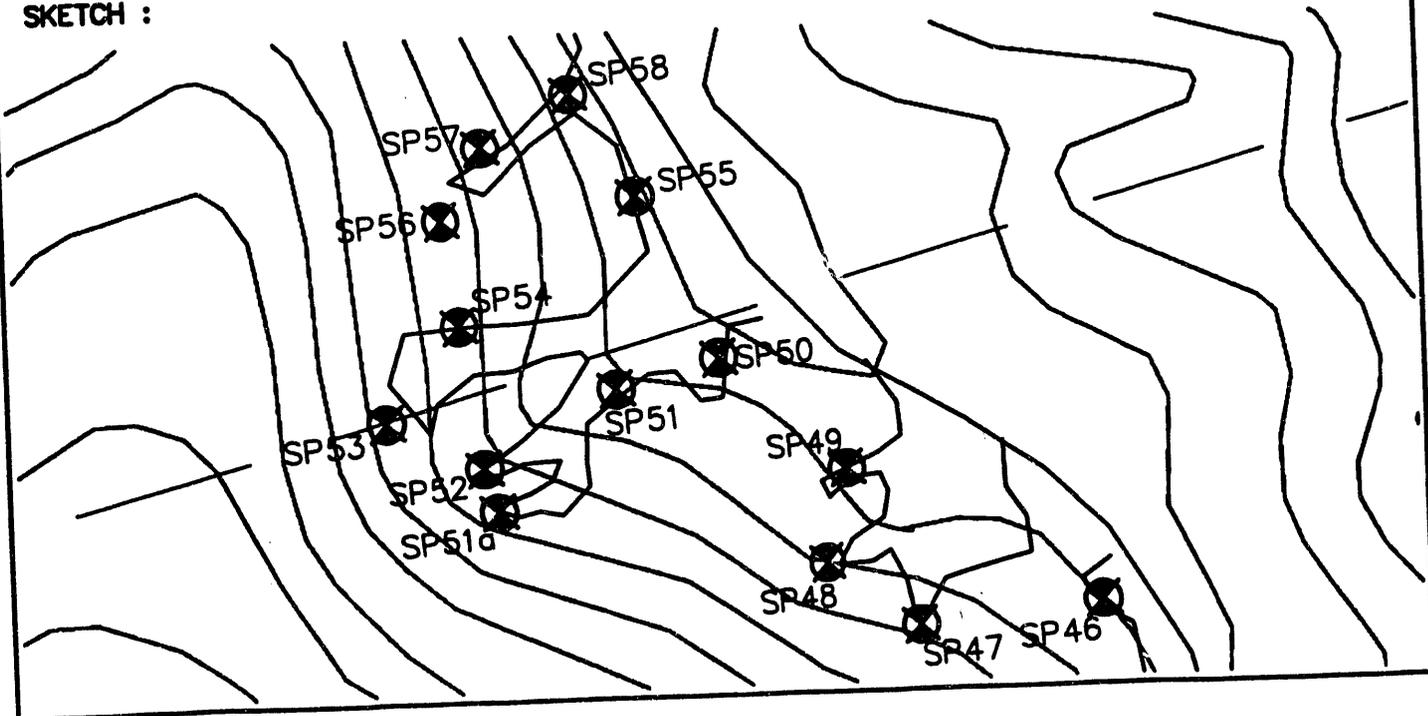

WESTINGHOUSE - SAVANNAH RIVER PLANT

Prepared By
Power Engineering Co., Inc.
Engineers - Surveyors - Planners


PROJECT : UPPER THREE RUNS CREEK - WETLANDS SURVEY STATION NO. : SP51

SAVANNAH RIVER PLANT SYSTEM OF PLANE COORDINATES.

X COORDINATE (EAST) : 60912.791
 Y COORDINATE (NORTH) : 77958.095
 Z COORDINATE (ELEVATION) : 173.72

TO STATION	AZIMUTH	GRID BEARING	GRID DISTANCE
SP50		S 89°30'49" E	121.91
SP51A		S 61°51'13" W	192.36

SKETCH :

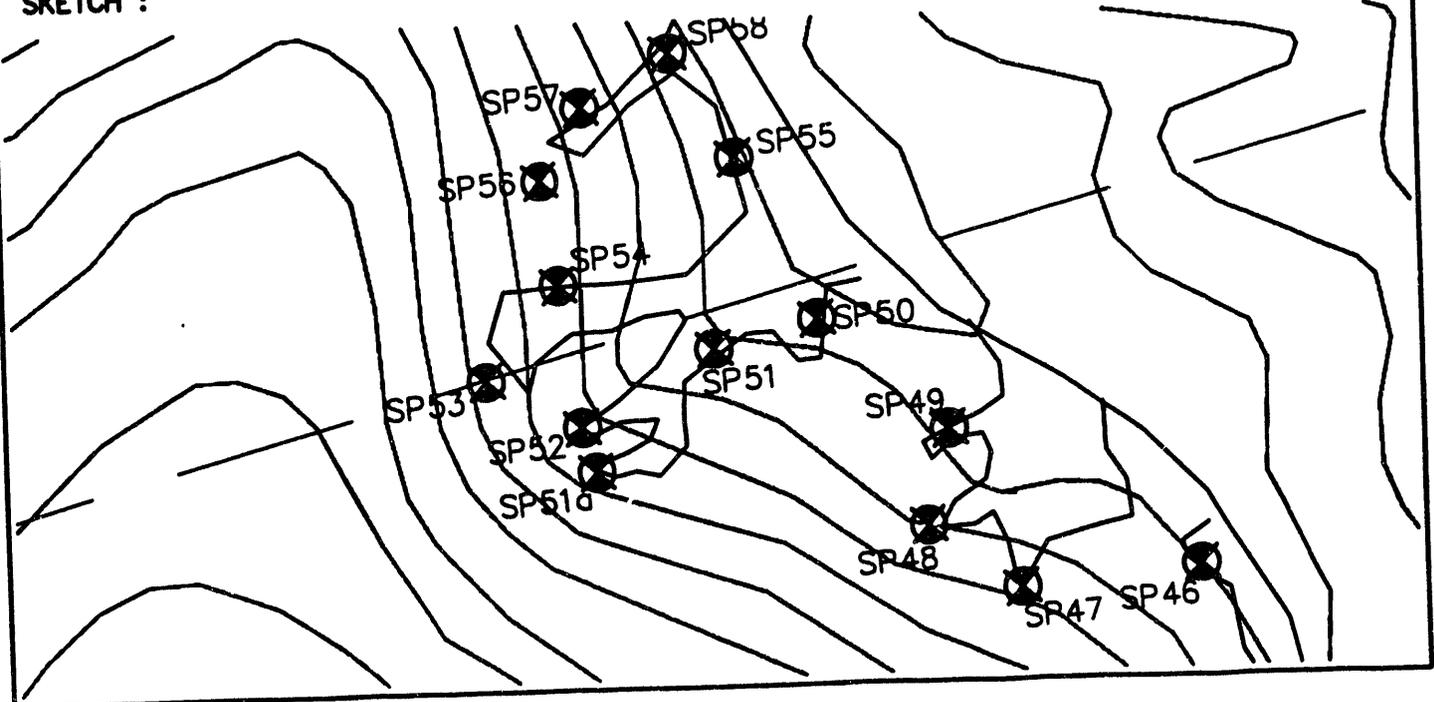

WESTINGHOUSE - SAVANNAH RIVER PLANT

Prepared By
Power Engineering Co., Inc.
Engineers - Surveyors - Planners


PROJECT : UPPER THREE RUNS CREEK - WETLANDS SURVEY STATION NO. : SP51A

SAVANNAH RIVER PLANT SYSTEM OF PLANE COORDINATES.

X COORDINATE (EAST) : 60744.784
 Y COORDINATE (NORTH) : 77864.405
 Z COORDINATE (ELEVATION) : 190.12

TO STATION	AZIMUTH	GRID BEARING	GRID DISTANCE
SP51		N 60°51'13" E	192.36
SP52		N 1°09'35" W	52.42

SKETCH :

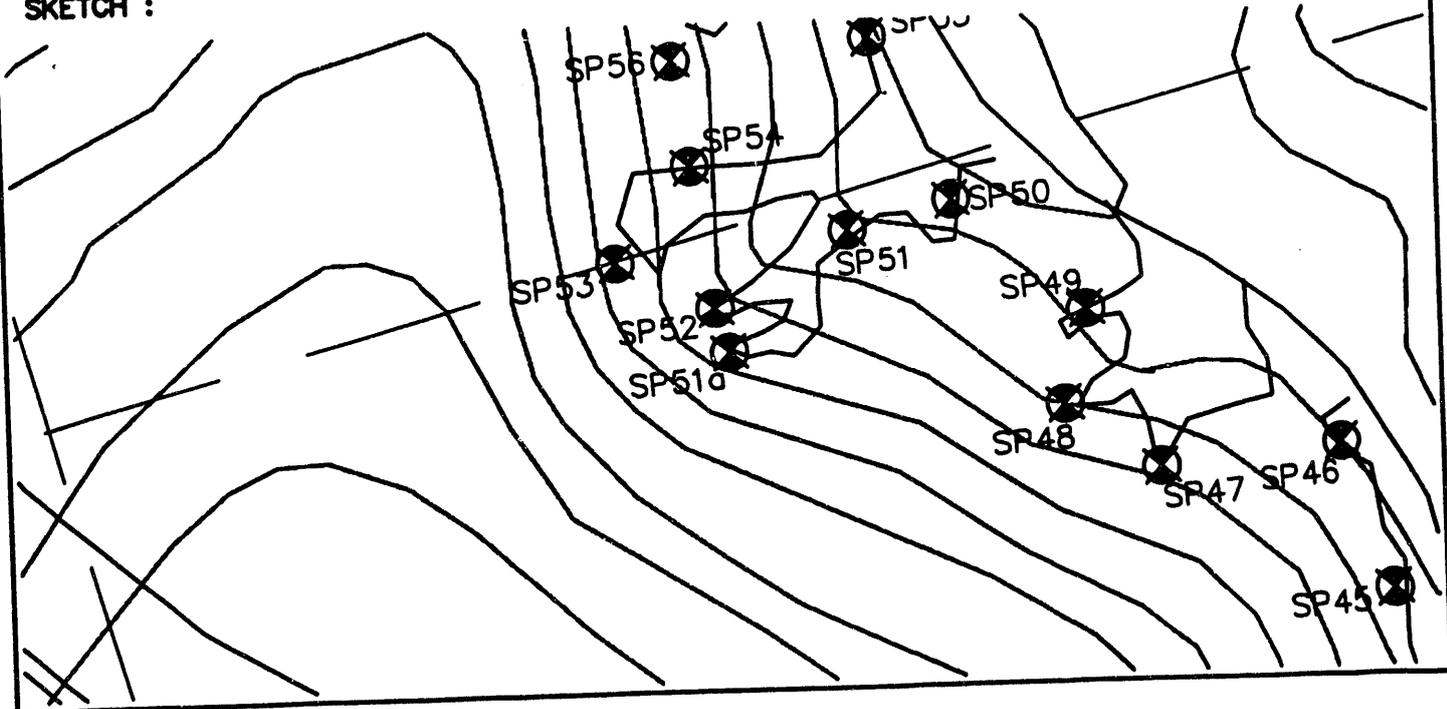

WESTINGHOUSE - SAVANNAH RIVER PLANT

Prepared By
Power Engineering Co., Inc.
Engineers - Surveyors - Planners


PROJECT : UPPER THREE RUNS CREEK - WETLANDS SURVEY STATION NO. : SP52

SAVANNAH RIVER PLANT SYSTEM OF PLANE COORDINATES.

X COORDINATE (EAST) : 60743.723
 Y COORDINATE (NORTH) : 77916.811
 Z COORDINATE (ELEVATION) : 185.73

TO STATION	AZIMUTH	GRID BEARING	GRID DISTANCE
SP51A		S 1°09'35" E	52.42
SP53		N 48°37'25" W	122.48

SKETCH :

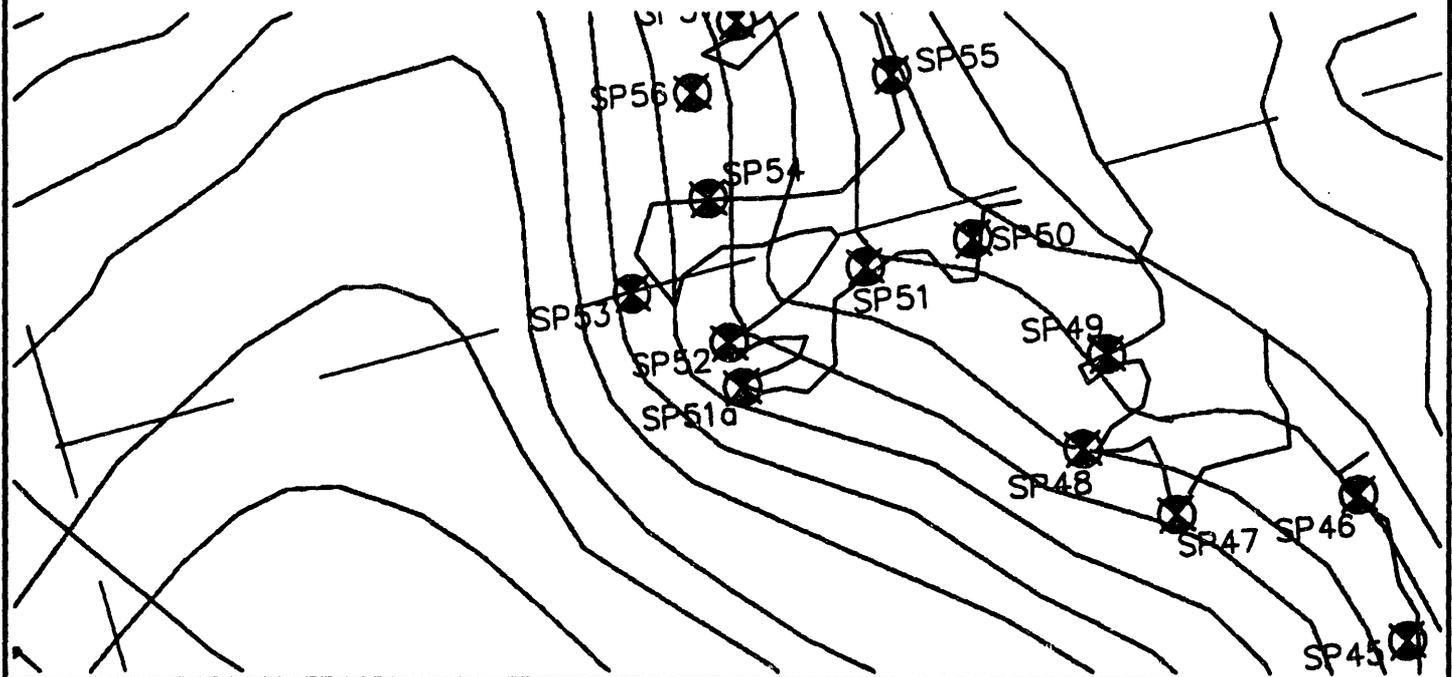

WESTINGHOUSE - SAVANNAH RIVER PLANT

Prepared By
Power Engineering Co., Inc.
Engineers - Surveyors - Planners


PROJECT : UPPER THREE RUNS CREEK - WETLANDS SURVEY STATION NO. : SP53

SAVANNAH RIVER PLANT SYSTEM OF PLANE COORDINATES.

X COORDINATE (EAST) : 60651.815
 Y COORDINATE (NORTH) : 77997.772
 Z COORDINATE (ELEVATION) : 187.92

TO STATION	AZIMUTH	GRID BEARING	GRID DISTANCE
SP52		S 48°37'25" E	122.48
SP54		N 54°21'27" E	137.22

SKETCH :

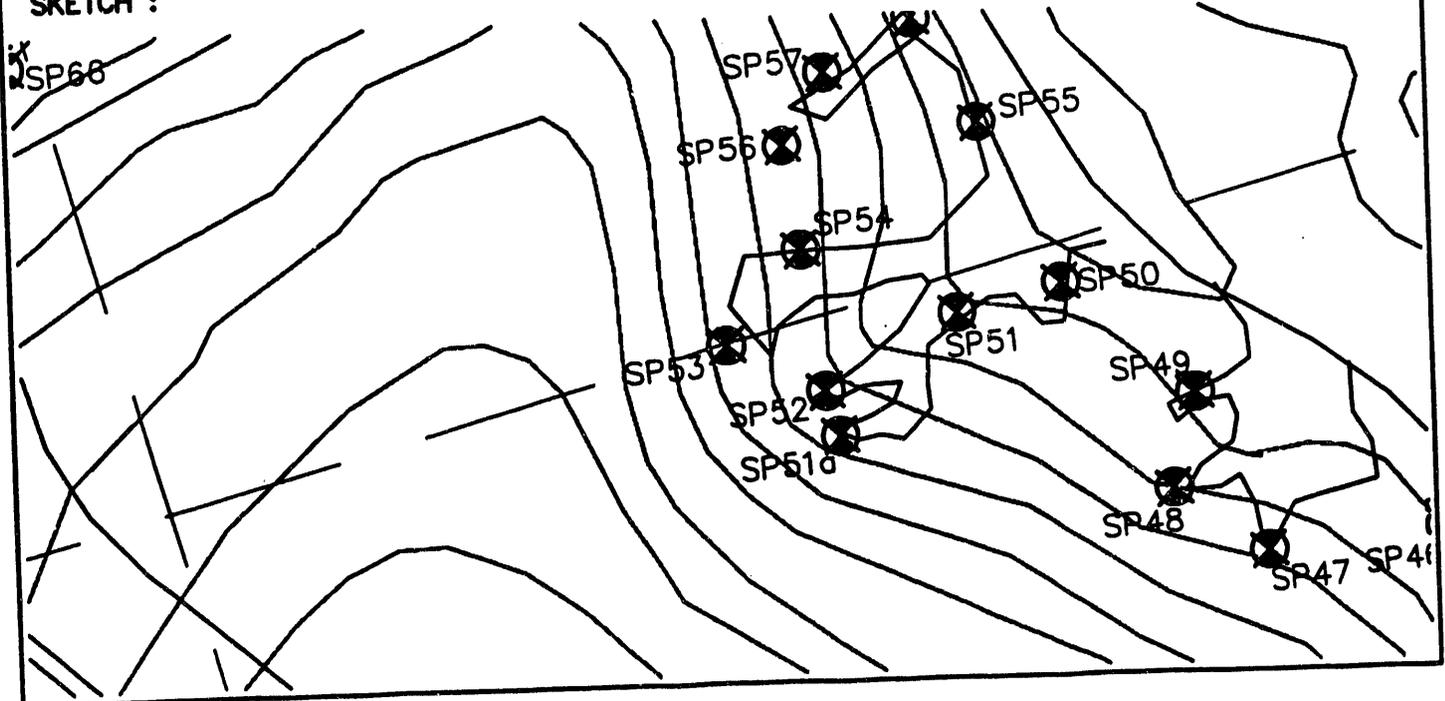

WESTINGHOUSE - SAVANNAH RIVER PLANT

Prepared By
Power Engineering Co., Inc.
Engineers - Surveyors - Planners


PROJECT : UPPER THREE RUNS CREEK - WETLANDS SURVEY STATION NO. : SP54

SAVANNAH RIVER PLANT SYSTEM OF PLANE COORDINATES.

X COORDINATE (EAST) : 60763.332
 Y COORDINATE (NORTH) : 78077.736
 Z COORDINATE (ELEVATION) : 181.16

TO STATION	AZIMUTH	GRID BEARING	GRID DISTANCE
SP53		S 54°21'27" W	137.22
SP55		N 70°55'22" E	247.82

SKETCH :

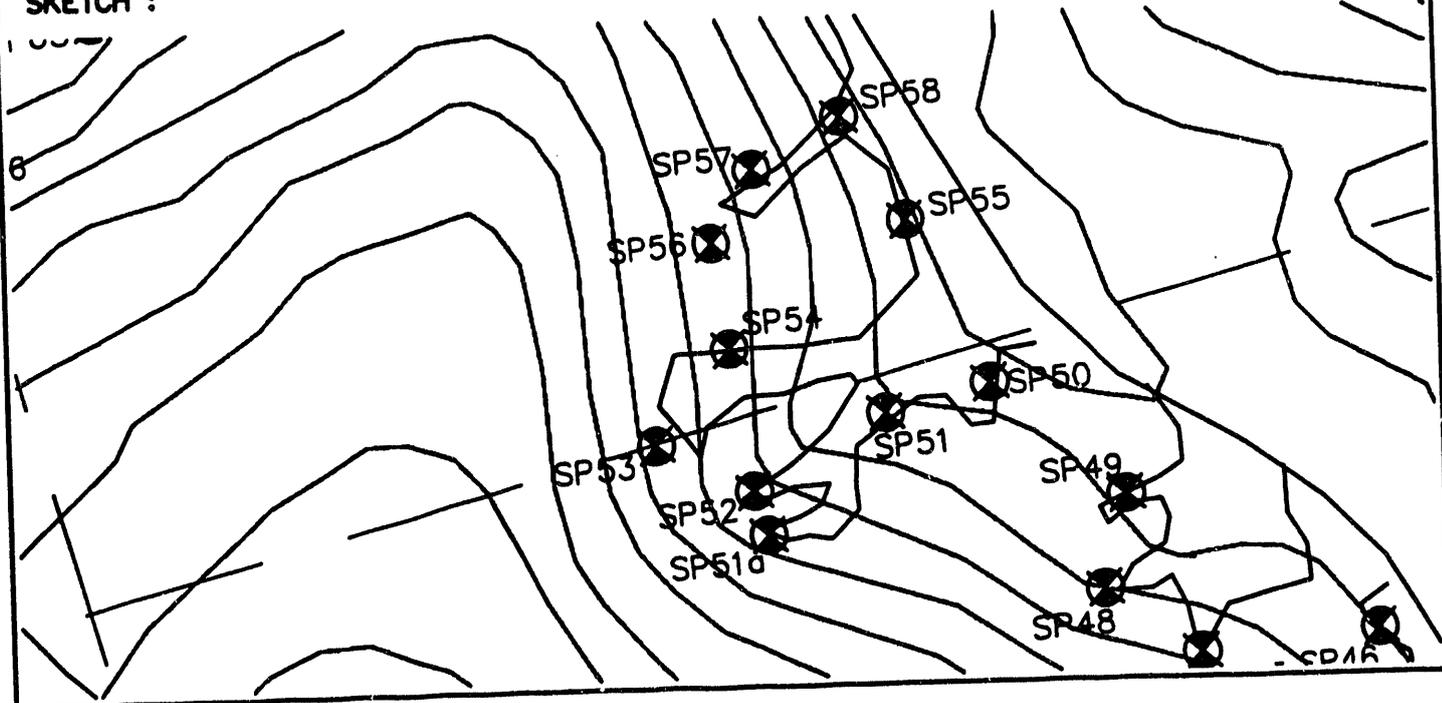

WESTINGHOUSE - SAVANNAH RIVER PLANT

Prepared By
Power Engineering Co., Inc.
Engineers - Surveyors - Planners


PROJECT : UPPER THREE RUNS CREEK - WETLANDS SURVEY STATION NO. : SP55

SAVANNAH RIVER PLANT SYSTEM OF PLANE COORDINATES.

X COORDINATE (EAST) : 60997.538
 Y COORDINATE (NORTH) : 78158.732
 Z COORDINATE (ELEVATION) : 163.35

TO STATION	AZIMUTH	GRID BEARING	GRID DISTANCE
SP54		S 70°55'22" W	247.82
SP56		N 80°02'36" W	223.12

SKETCH :

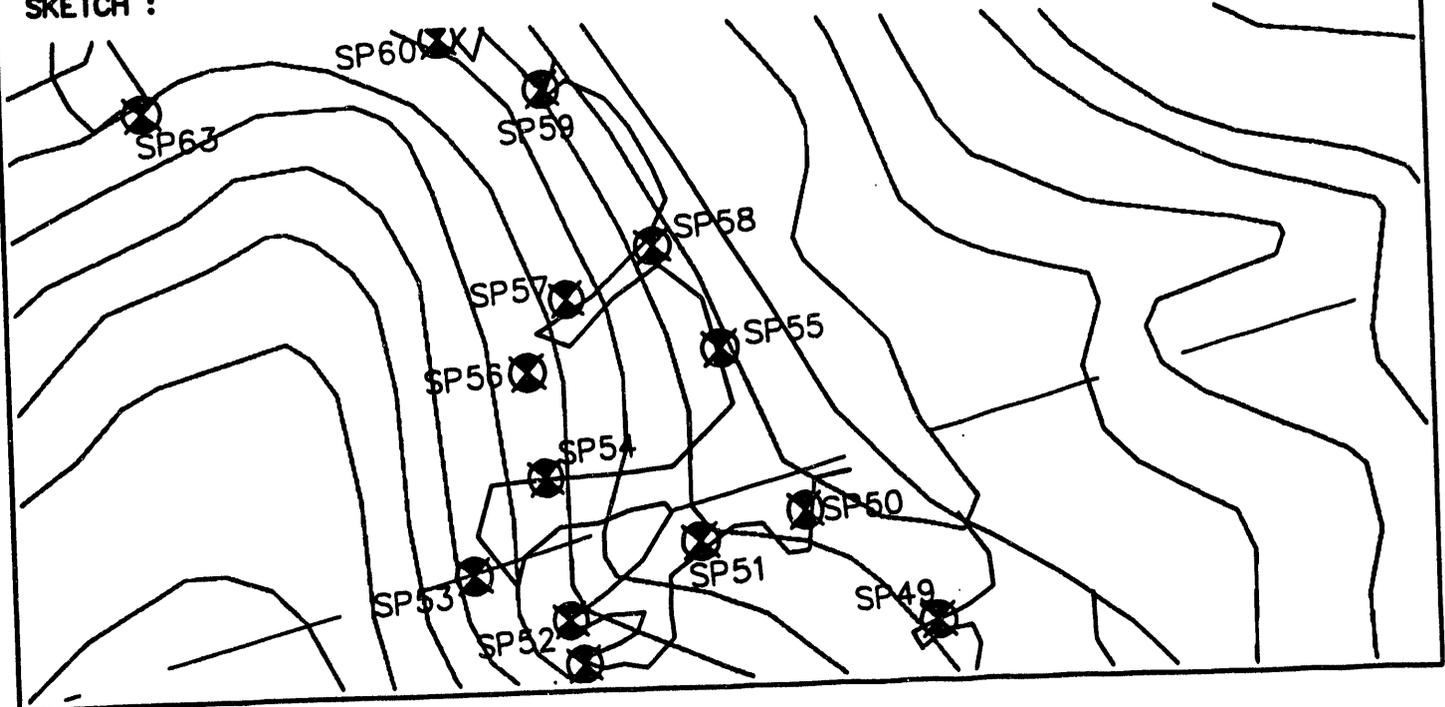

WESTINGHOUSE - SAVANNAH RIVER PLANT

Prepared By
Power Engineering Co., Inc.
Engineers - Surveyors - Planners


PROJECT : UPPER THREE RUNS CREEK - WETLANDS SURVEY STATION NO. : SP56

SAVANNAH RIVER PLANT SYSTEM OF PLANE COORDINATES.

X COORDINATE (EAST) : 60777.782
 Y COORDINATE (NORTH) : 78197.309
 Z COORDINATE (ELEVATION) : 180.30

TO STATION	AZIMUTH	GRID BEARING	GRID DISTANCE
SP55		S 80°02'36" E	223.12
SP57		N 46°10'27" E	94.84

SKETCH :

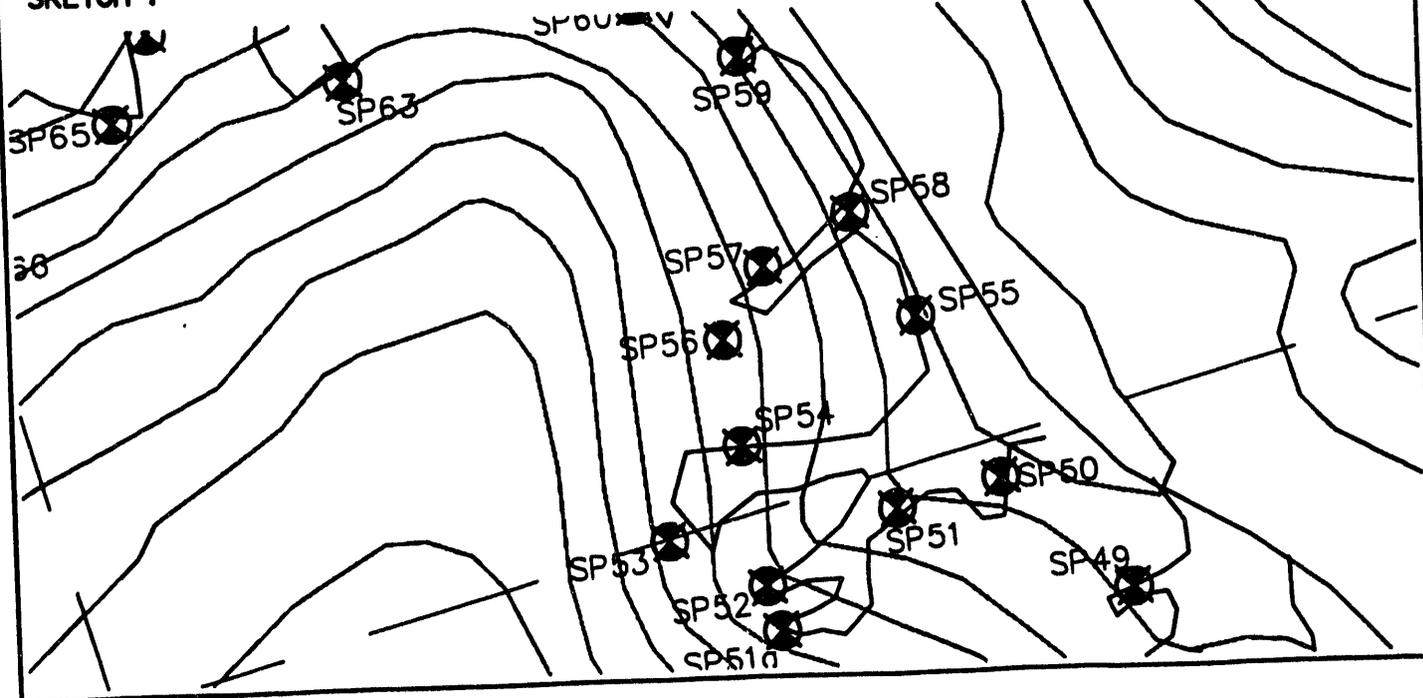

WESTINGHOUSE - SAVANNAH RIVER PLANT

Prepared By
Power Engineering Co., Inc.
Engineers - Surveyors - Planners


PROJECT : UPPER THREE RUNS CREEK - WETLANDS SURVEY STATION NO. : SP57

SAVANNAH RIVER PLANT SYSTEM OF PLANE COORDINATES.

X COORDINATE (EAST) : 60846.203
 Y COORDINATE (NORTH) : 78262.982
 Z COORDINATE (ELEVATION) : 174.97

TO STATION	AZIMUTH	GRID BEARING	GRID DISTANCE
SP56		S 46°10'27" W	94.84
SP58		N 75°37'49" E	116.98

SKETCH :

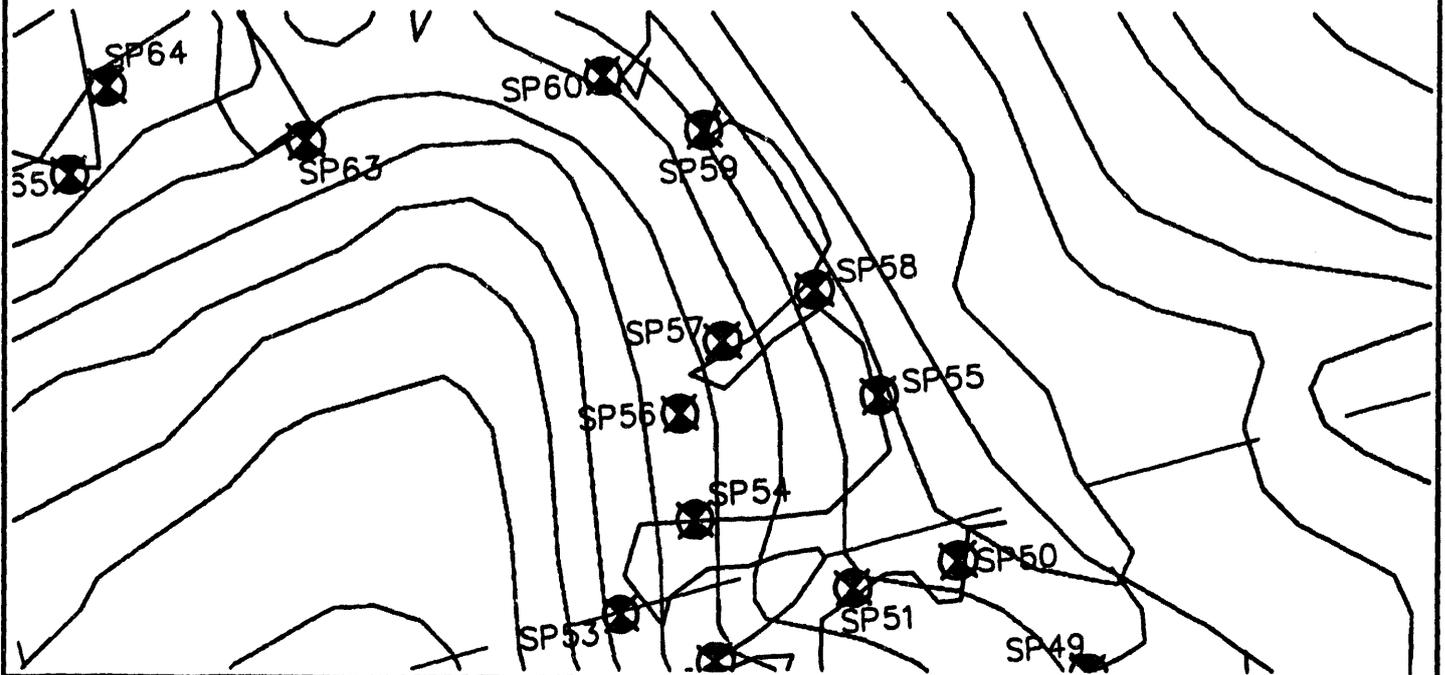

WESTINGHOUSE - SAVANNAH RIVER PLANT

Prepared By
Power Engineering Co., Inc.
Engineers - Surveyors - Planners


PROJECT : UPPER THREE RUNS CREEK - WETLANDS SURVEY STATION NO. : SP58

SAVANNAH RIVER PLANT SYSTEM OF PLANE COORDINATES.

X COORDINATE (EAST) : 60959.528
 Y COORDINATE (NORTH) : 78292.015
 Z COORDINATE (ELEVATION) : 163.65

TO STATION	AZIMUTH	GRID BEARING	GRID DISTANCE
SP57		S 75°37'49" W	116.98
SP59		N 19°02'01" W	218.84

SKETCH :

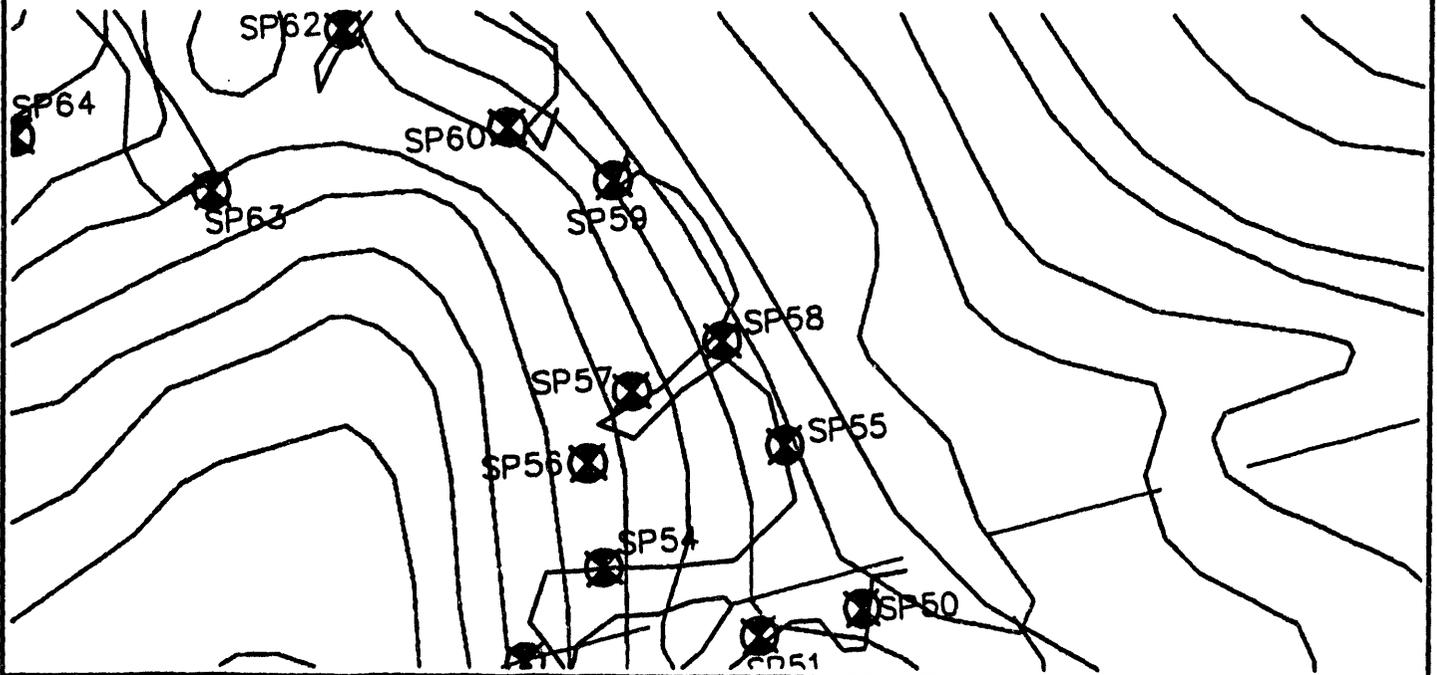

WESTINGHOUSE - SAVANNAH RIVER PLANT

Prepared By
Power Engineering Co., Inc.
Engineers - Surveyors - Planners


PROJECT : UPPER THREE RUNS CREEK - WETLANDS SURVEY STATION NO. : SP59

SAVANNAH RIVER PLANT SYSTEM OF PLANE COORDINATES.

X COORDINATE (EAST) : 60888.158
 Y COORDINATE (NORTH) : 78498.894
 Z COORDINATE (ELEVATION) : 166.74

TO STATION	AZIMUTH	GRID BEARING	GRID DISTANCE
SP58		S 19°02'01" E	218.84
SP60		N 47°14'36" W	131.21

SKETCH :

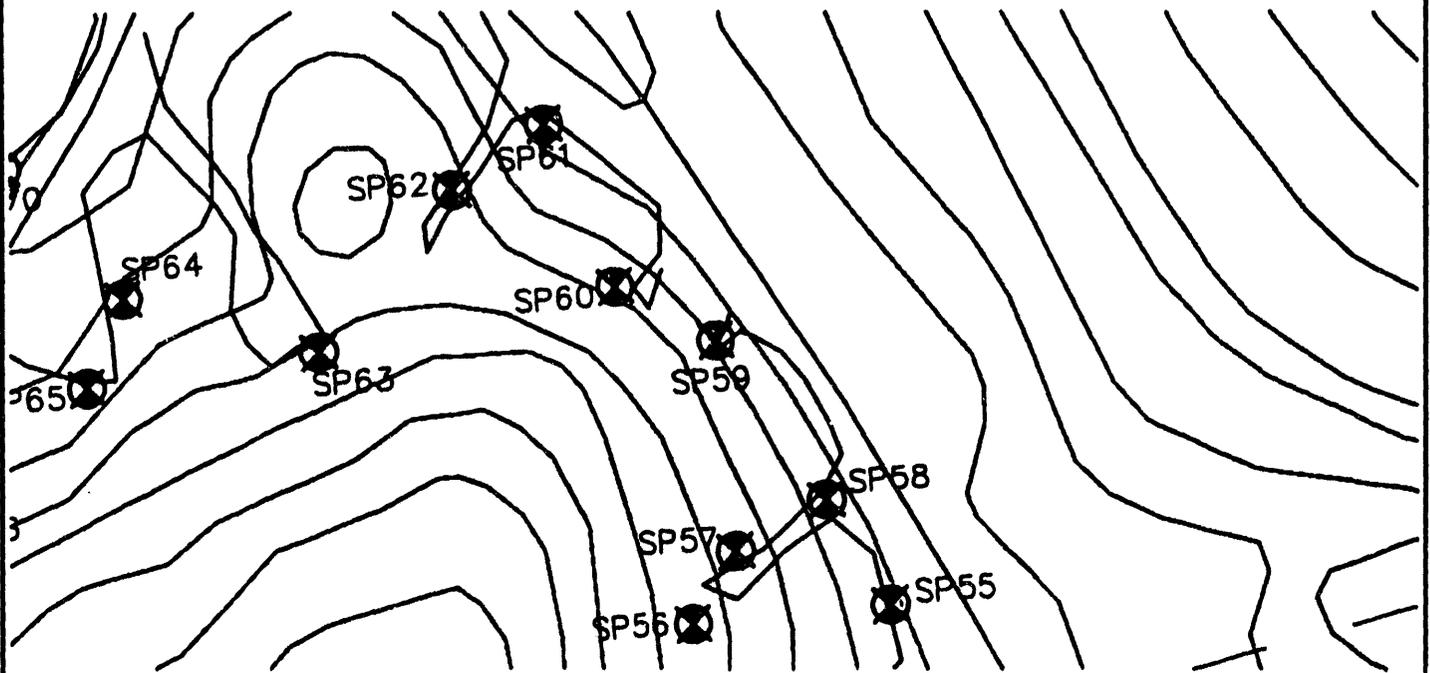

WESTINGHOUSE - SAVANNAH RIVER PLANT

Prepared By
Power Engineering Co., Inc.
Engineers - Surveyors - Planners


PROJECT : UPPER THREE RUNS CREEK - WETLANDS SURVEY STATION NO. : SP60

SAVANNAH RIVER PLANT SYSTEM OF PLANE COORDINATES.

X COORDINATE (EAST) : 60791.818
 Y COORDINATE (NORTH) : 78587.970
 Z COORDINATE (ELEVATION) : 174.05

TO STATION	AZIMUTH	GRID BEARING	GRID DISTANCE
SP59		S 47°14'36" E	131.21
SP61		N 8°24'41" W	200.11

SKETCH :

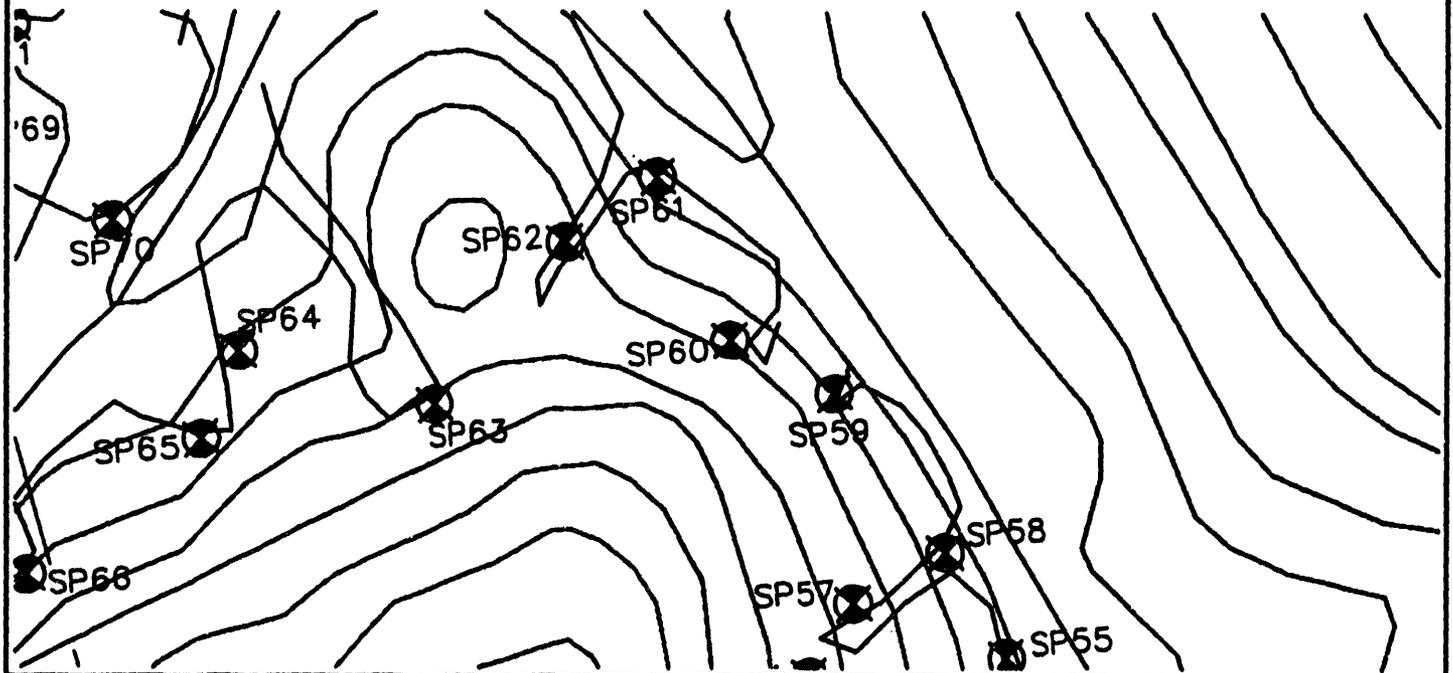

WESTINGHOUSE - SAVANNAH RIVER PLANT

Prepared By
Power Engineering Co., Inc.
Engineers - Surveyors - Planners


PROJECT : UPPER THREE RUNS CREEK - WETLANDS SURVEY STATION NO. : SP61

SAVANNAH RIVER PLANT SYSTEM OF PLANE COORDINATES.

X COORDINATE (EAST) : 60762.548
 Y COORDINATE (NORTH) : 78785.928
 Z COORDINATE (ELEVATION) : 158.76

TO STATION	AZIMUTH	GRID BEARING	GRID DISTANCE
SP60		S 8°24'41" E	200.11
SP62		S 69°48'04" W	126.69

SKETCH :

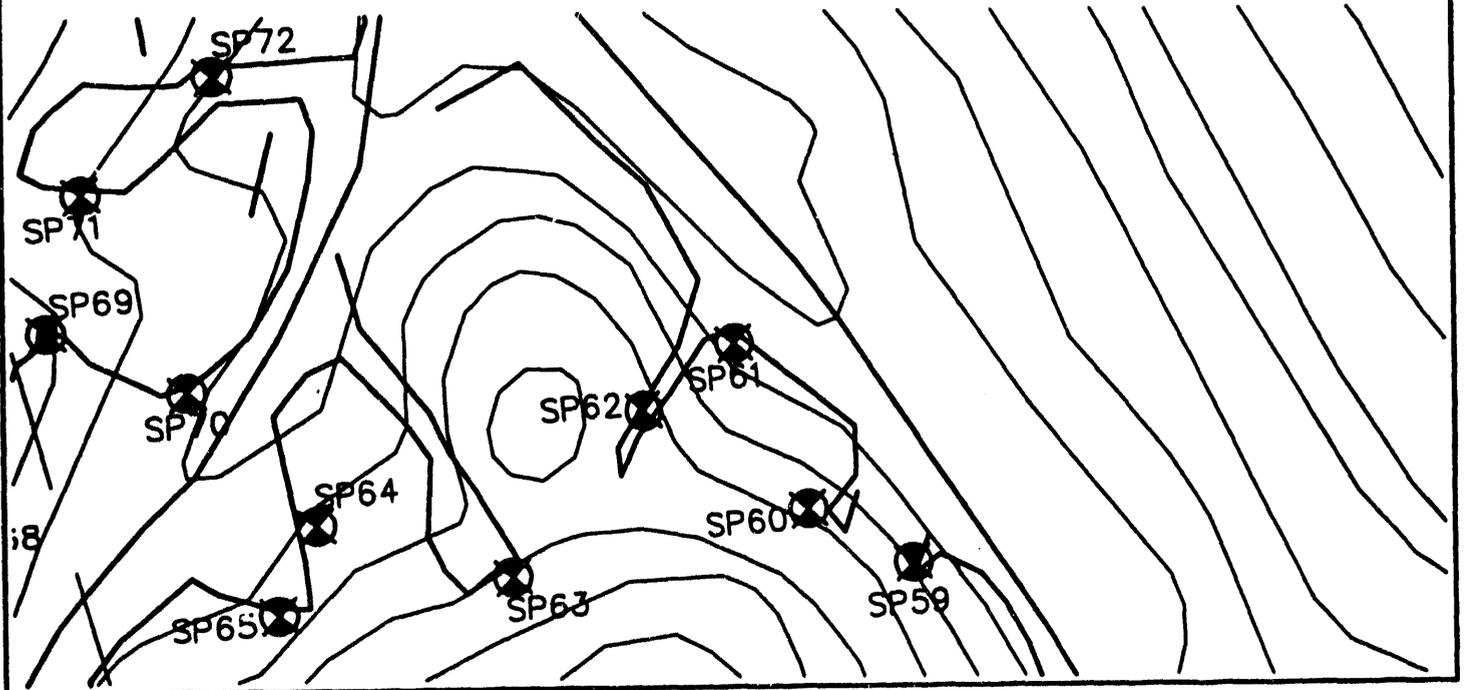

WESTINGHOUSE - SAVANNAH RIVER PLANT

Prepared By
Power Engineering Co., Inc.
Engineers - Surveyors - Planners


PROJECT : UPPER THREE RUNS CREEK - WETLANDS SURVEY STATION NO. : SP62

SAVANNAH RIVER PLANT SYSTEM OF PLANE COORDINATES.

X COORDINATE (EAST) : 60643.643
 Y COORDINATE (NORTH) : 78742.183
 Z COORDINATE (ELEVATION) : 169.61

TO STATION	AZIMUTH	GRID BEARING	GRID DISTANCE
SP61		N 69°48'04" E	126.69
SP63		S 54°20'59" W	234.88

SKETCH :

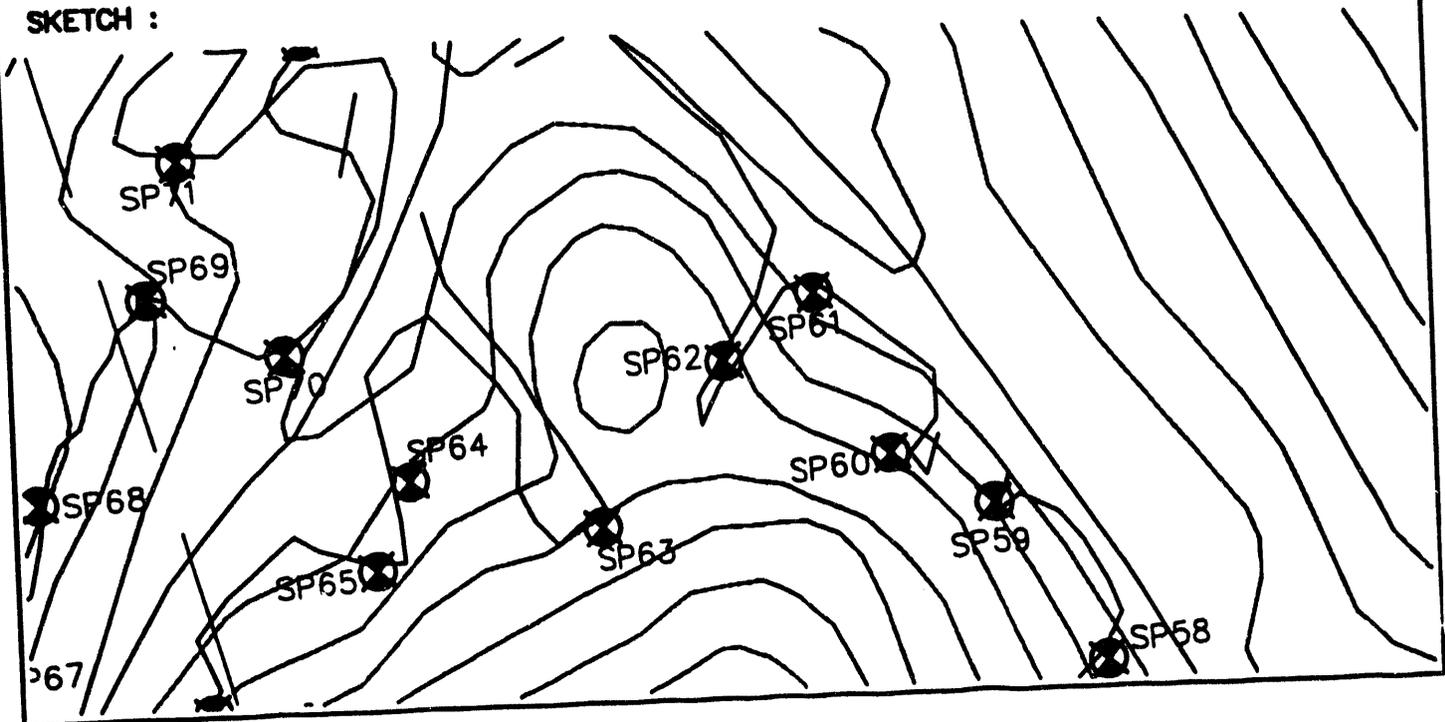

WESTINGHOUSE - SAVANNAH RIVER PLANT

Prepared By
Power Engineering Co., Inc.
Engineers - Surveyors - Planners


PROJECT : UPPER THREE RUNS CREEK - WETLANDS SURVEY STATION NO. : SP63

SAVANNAH RIVER PLANT SYSTEM OF PLANE COORDINATES.

X COORDINATE (EAST) : 60452.784
 Y COORDINATE (NORTH) : 78605.289
 Z COORDINATE (ELEVATION) : 183.09

TO STATION	AZIMUTH	GRID BEARING	GRID DISTANCE
SP62		N 54°20'59" E	234.88
SP64		N 59°15'56" W	224.56

SKETCH :

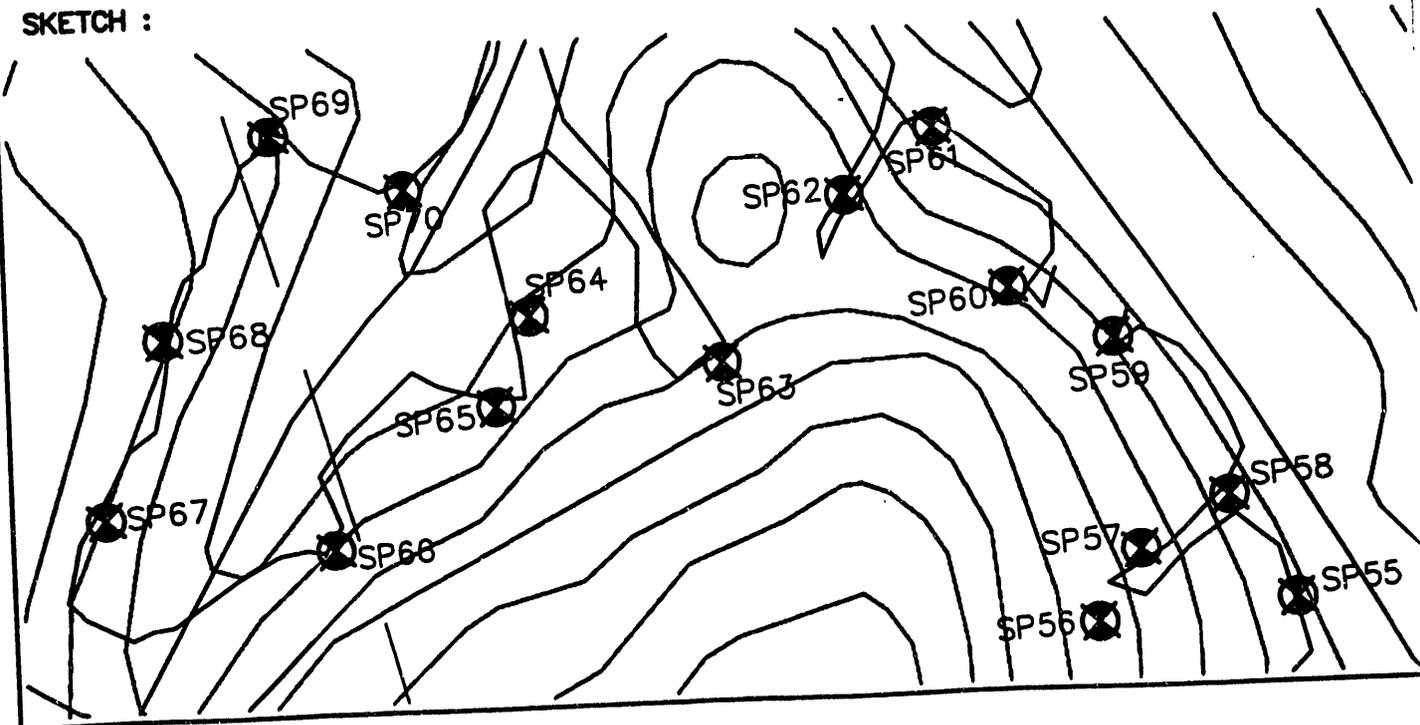

WESTINGHOUSE - SAVANNAH RIVER PLANT

Prepared By
Power Engineering Co., Inc.
Engineers - Surveyors - Planners


PROJECT : UPPER THREE RUNS CREEK - WETLANDS SURVEY STATION NO. : SP64

SAVANNAH RIVER PLANT SYSTEM OF PLANE COORDINATES.

X COORDINATE (EAST) : 60259.768
 Y COORDINATE (NORTH) : 78720.050
 Z COORDINATE (ELEVATION) : 169.51

TO STATION	AZIMUTH	GRID BEARING	GRID DISTANCE
SP63		S 59°15'56" E	224.56
SP65		S 37°45'23" W	107.75

SKETCH :

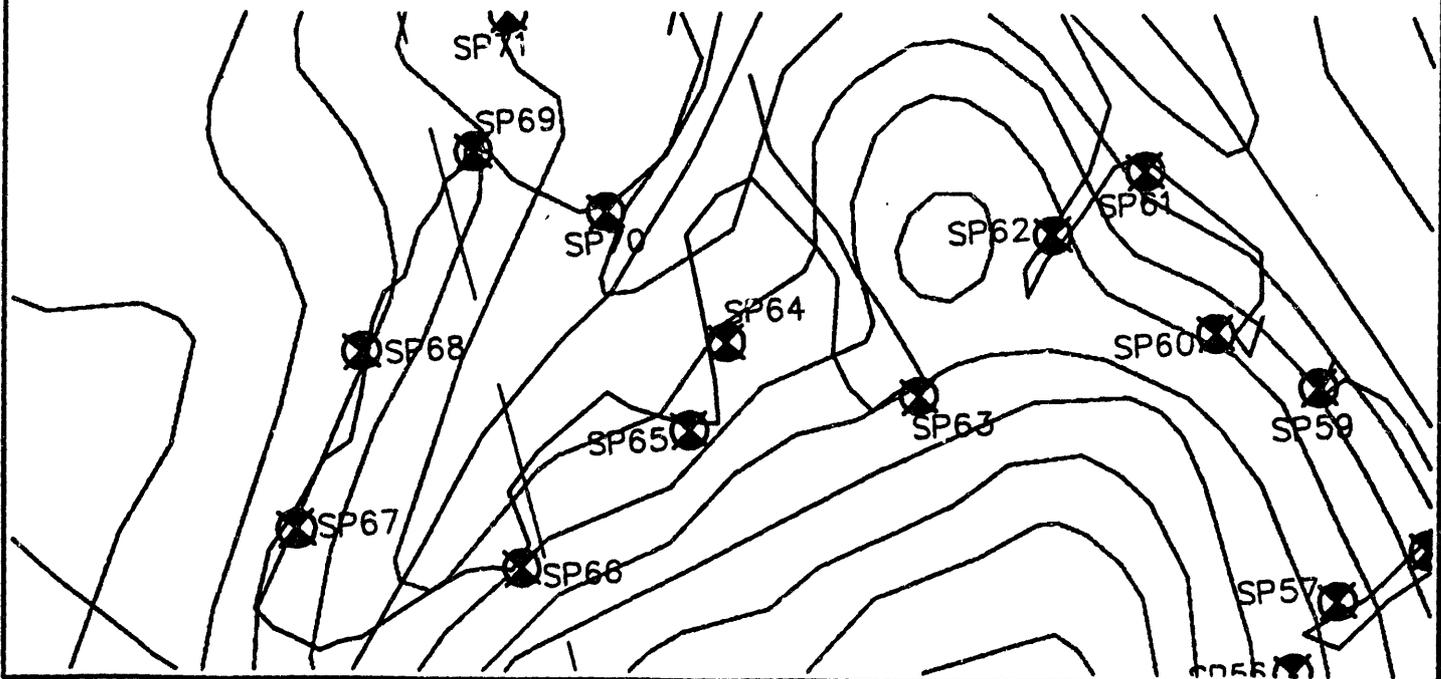

WESTINGHOUSE - SAVANNAH RIVER PLANT

Prepared By
Power Engineering Co., Inc.
Engineers - Surveyors - Planners


PROJECT : UPPER THREE RUNS CREEK - WETLANDS SURVEY STATION NO. : SP65

SAVANNAH RIVER PLANT SYSTEM OF PLANE COORDINATES.

X COORDINATE (EAST) : 60193.789
 Y COORDINATE (NORTH) : 78634.857
 Z COORDINATE (ELEVATION) : 179.01

TO STATION	AZIMUTH	GRID BEARING	GRID DISTANCE
SP64		N 37°45'23" E	107.75
SP66		S 65°55'55" W	243.05

SKETCH :

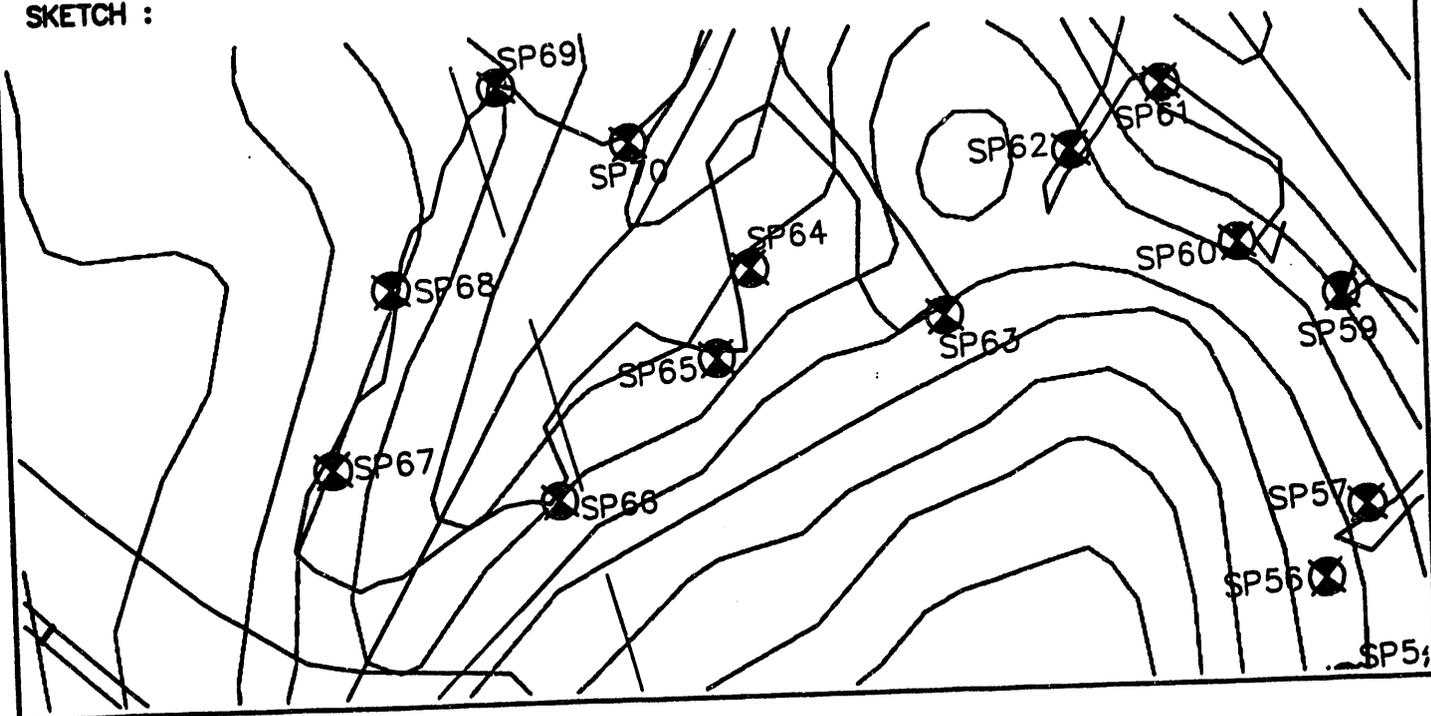

WESTINGHOUSE - SAVANNAH RIVER PLANT


Prepared By
Power Engineering Co., Inc.
Engineers - Surveyors - Planners

PROJECT : UPPER THREE RUNS CREEK - WETLANDS SURVEY STATION NO. : SP66

SAVANNAH RIVER PLANT SYSTEM OF PLANE COORDINATES.

X COORDINATE (EAST) : 59971.865
 Y COORDINATE (NORTH) : 78535.734
 Z COORDINATE (ELEVATION) : 186.96

TO STATION	AZIMUTH	GRID BEARING	GRID DISTANCE
SP65		N 65°55'55" E	243.05
SP67		N 65°03'22" W	256.02

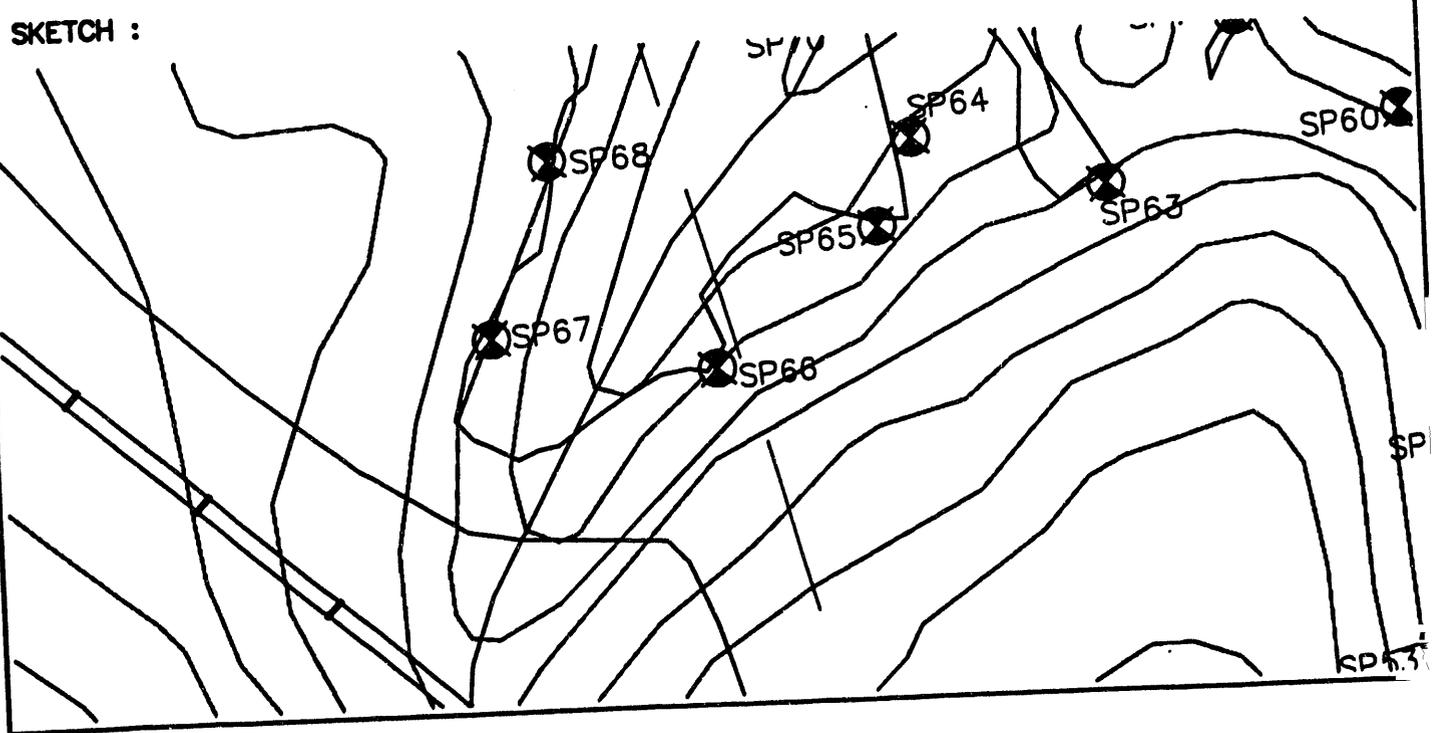

WESTINGHOUSE - SAVANNAH RIVER PLANT

Prepared By
Power Engineering Co., Inc.
Engineers - Surveyors - Planners


PROJECT : UPPER THREE RUNS CREEK - WETLANDS SURVEY STATION NO. : SP67

SAVANNAH RIVER PLANT SYSTEM OF PLANE COORDINATES.

X COORDINATE (EAST) : 59739.727
 Y COORDINATE (NORTH) : 78643.706
 Z COORDINATE (ELEVATION) : 179.74

TO STATION	AZIMUTH	GRID BEARING	GRID DISTANCE
SP66		S 65°03'22" E	256.02
SP68		N 34°51'25" E	212.19

SKETCH :

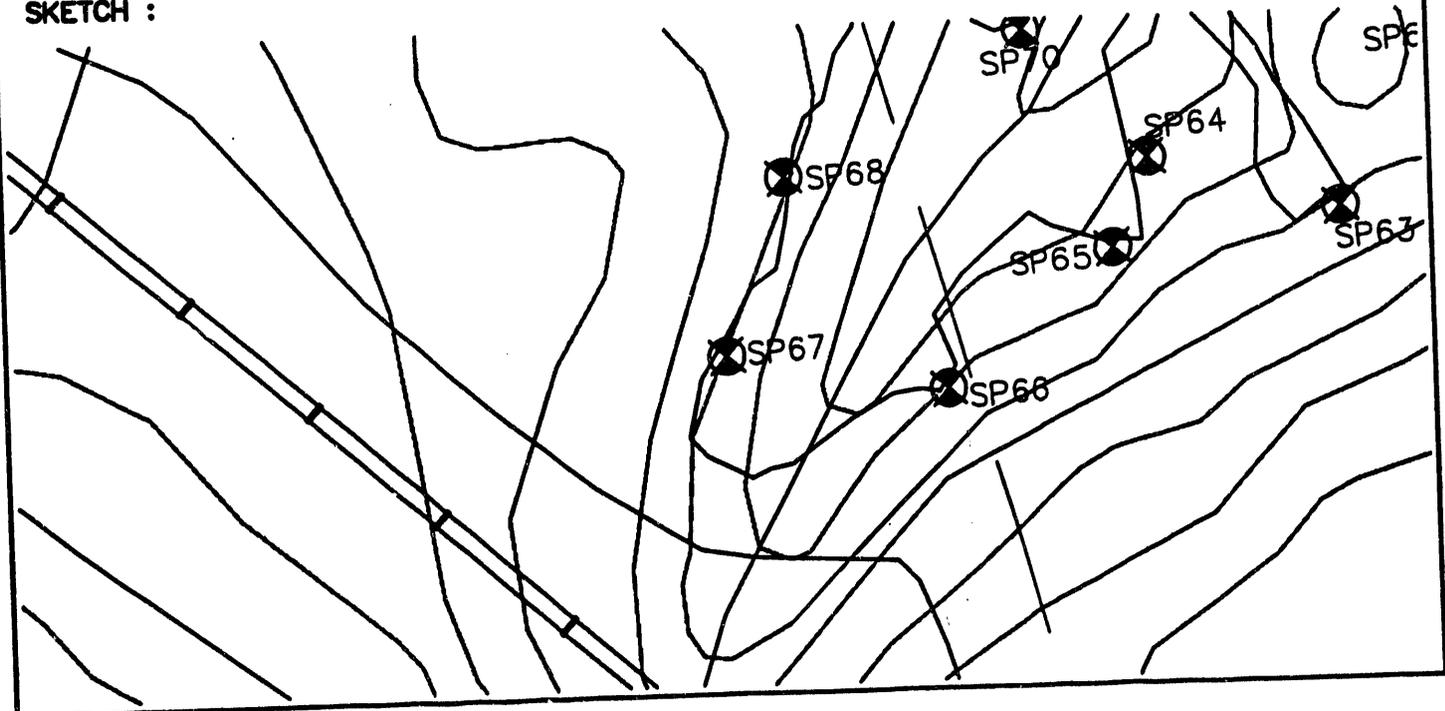

WESTINGHOUSE - SAVANNAH RIVER PLANT

Prepared By
Power Engineering Co., Inc.
Engineers - Surveyors - Planners


PROJECT : UPPER THREE RUNS CREEK - WETLANDS SURVEY STATION NO. : SP68

SAVANNAH RIVER PLANT SYSTEM OF PLANE COORDINATES.

X COORDINATE (EAST) : 59861.000
 Y COORDINATE (NORTH) : 78817.825
 Z COORDINATE (ELEVATION) : 176.78

TO STATION	AZIMUTH	GRID BEARING	GRID DISTANCE
SP67		S 34°51'25" W	212.19
SP69		N 44°10'44" E	258.36

SKETCH :

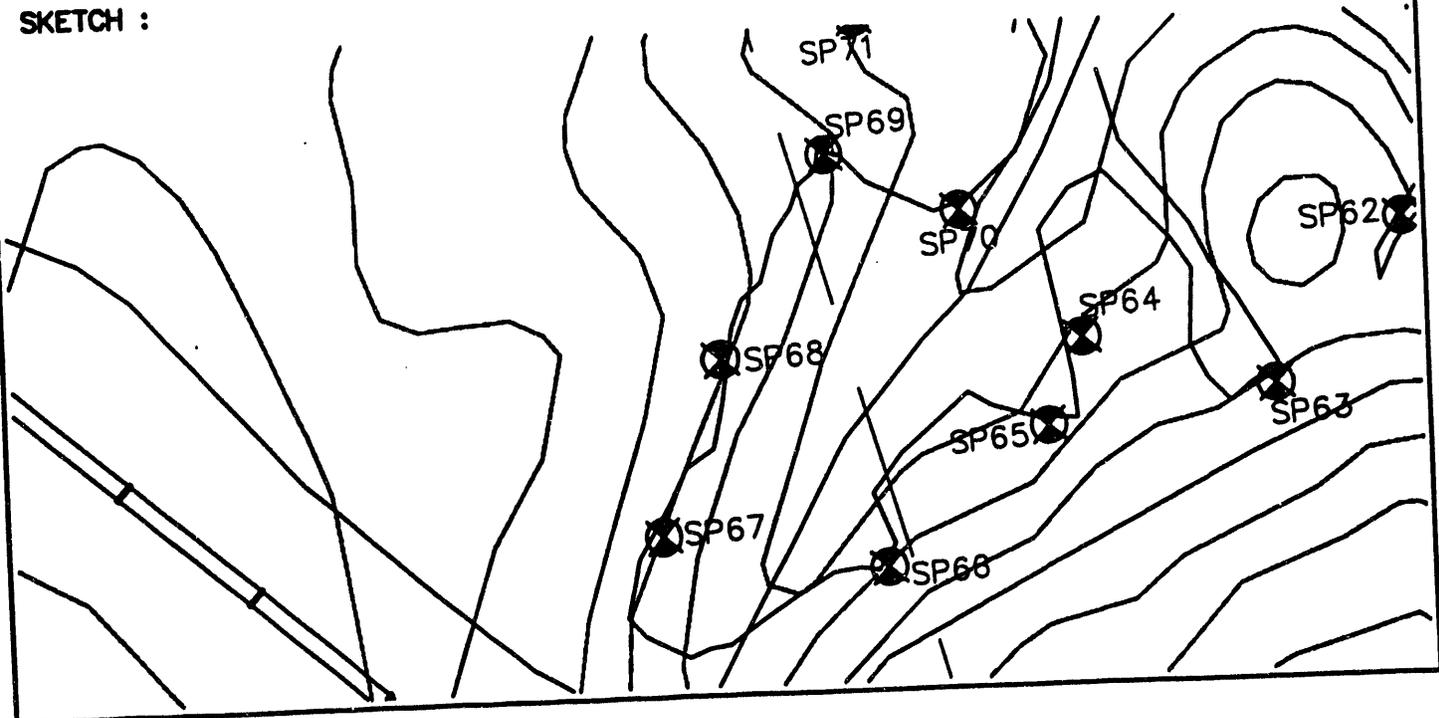

WESTINGHOUSE - SAVANNAH RIVER PLANT

Prepared By
Power Engineering Co., Inc.
Engineers - Surveyors - Planners


PROJECT : UPPER THREE RUNS CREEK - WETLANDS SURVEY STATION NO. : SP69

SAVANNAH RIVER PLANT SYSTEM OF PLANE COORDINATES.

X COORDINATE (EAST) : 60041.051
 Y COORDINATE (NORTH) : 79003.112
 Z COORDINATE (ELEVATION) : 173.56

TO STATION	AZIMUTH	GRID BEARING	GRID DISTANCE
SP68		S 44°10'44" W	258.36
SP70		S 50°21'55" E	164.52

SKETCH :

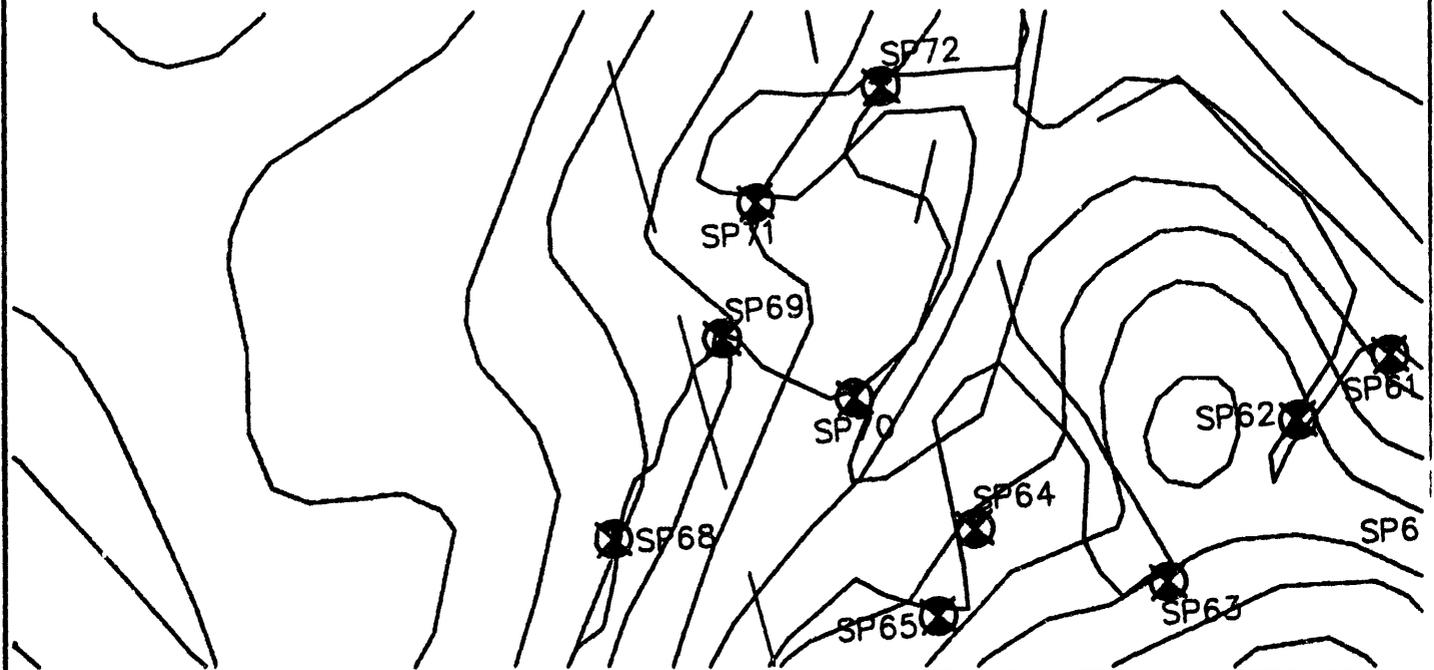

WESTINGHOUSE - SAVANNAH RIVER PLANT

Prepared By
Power Engineering Co., Inc.
Engineers - Surveyors - Planners


PROJECT : UPPER THREE RUNS CREEK - WETLANDS SURVEY STATION NO. : SP70

SAVANNAH RIVER PLANT SYSTEM OF PLANE COORDINATES.

X COORDINATE (EAST) : 60167.753
 Y COORDINATE (NORTH) : 78898.165
 Z COORDINATE (ELEVATION) : 162.78

TO STATION	AZIMUTH	GRID BEARING	GRID DISTANCE
SP69		N 50°21'55" W	164.52
SP71		N 117°6'44" W	248.72

SKETCH :

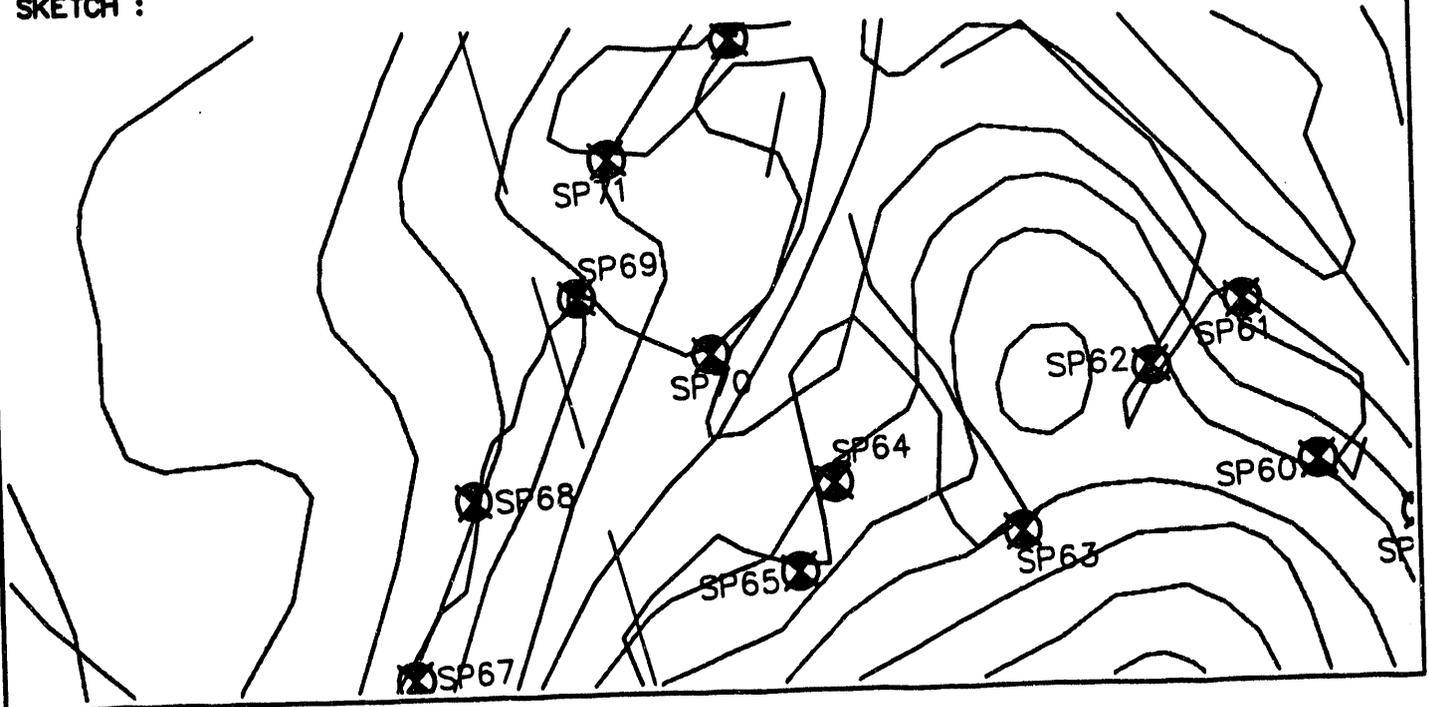

WESTINGHOUSE - SAVANNAH RIVER PLANT

Prepared By
Power Engineering Co., Inc.
Engineers - Surveyors - Planners


PROJECT : UPPER THREE RUNS CREEK - WETLANDS SURVEY STATION NO. : SP71

SAVANNAH RIVER PLANT SYSTEM OF PLANE COORDINATES.

X COORDINATE (EAST) : 60119.107
 Y COORDINATE (NORTH) : 79142.081
 Z COORDINATE (ELEVATION) : 173.05

TO STATION	AZIMUTH	GRID BEARING	GRID DISTANCE
SP70		S 11°16'44" E	248.72
SP72		N 62°14'54" E	193.26

SKETCH :

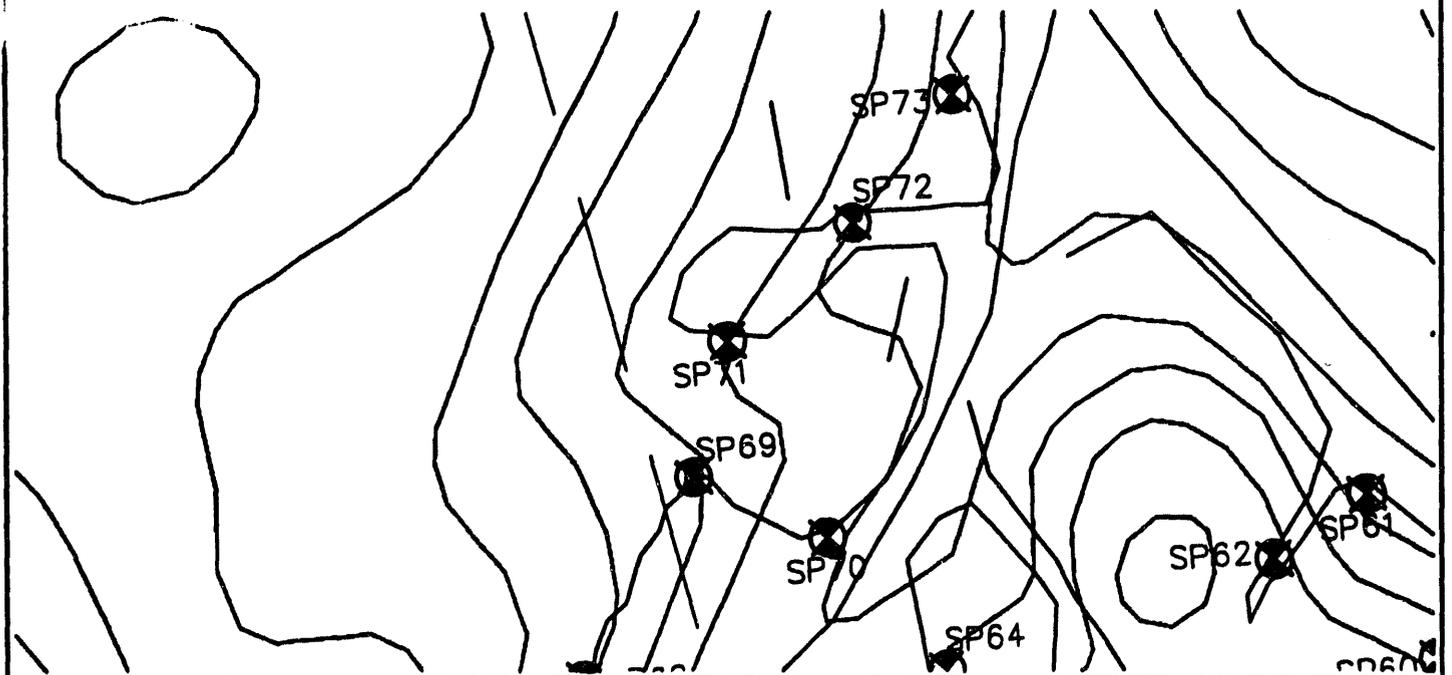

WESTINGHOUSE - SAVANNAH RIVER PLANT

Prepared By
Power Engineering Co., Inc.
Engineers - Surveyors - Planners


PROJECT : UPPER THREE RUNS CREEK - WETLANDS SURVEY STATION NO. : SP72

SAVANNAH RIVER PLANT SYSTEM OF PLANE COORDINATES.

X COORDINATE (EAST) : 60290.133
 Y COORDINATE (NORTH) : 79232.069
 Z COORDINATE (ELEVATION) : 162.20

TO STATION	AZIMUTH	GRID BEARING	GRID DISTANCE
SP71		S 62°14'54" W	193.26
SP73		N 53°27'33" E	183.33

SKETCH :

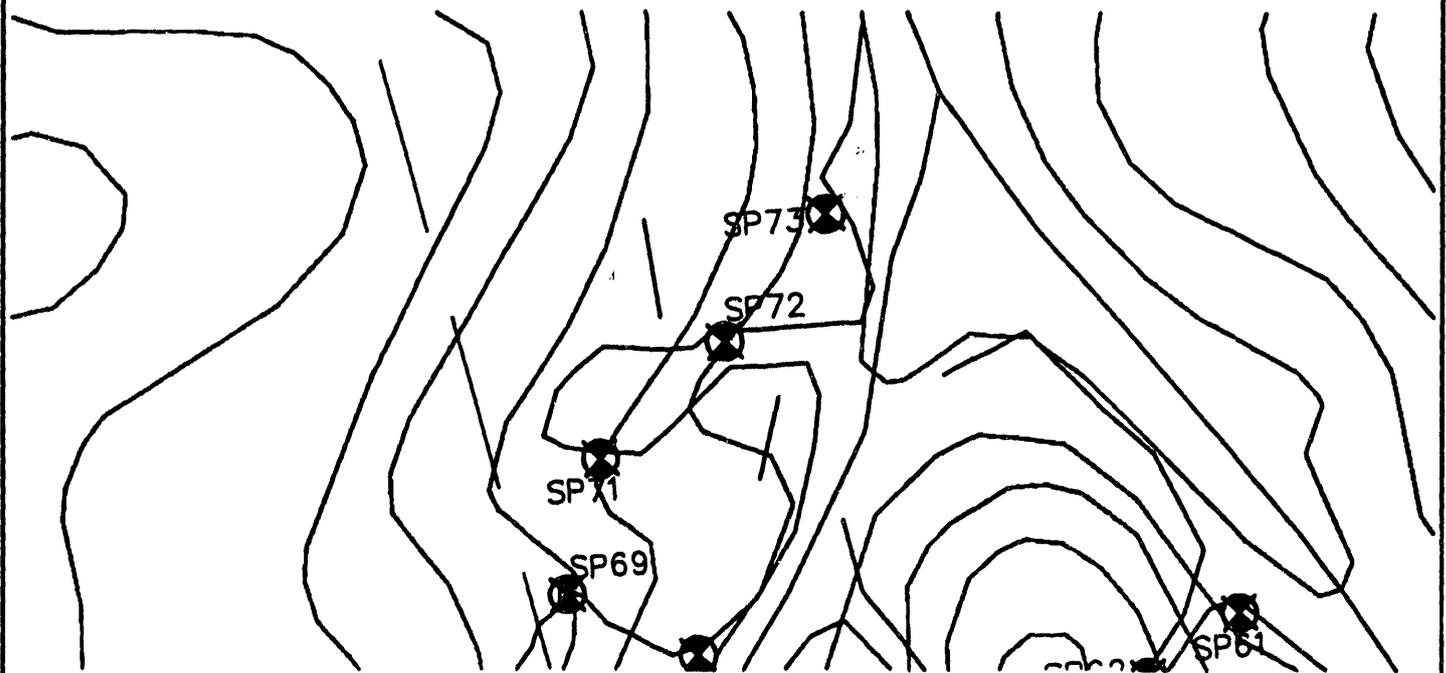

WESTINGHOUSE - SAVANNAH RIVER PLANT

Prepared By
Power Engineering Co., Inc.
Engineers - Surveyors - Planners


PROJECT : UPPER THREE RUNS CREEK - WETLANDS SURVEY STATION NO. : SP73

SAVANNAH RIVER PLANT SYSTEM OF PLANE COORDINATES.

X COORDINATE (EAST) : 60437.426
Y COORDINATE (NORTH) : 79341.222
Z COORDINATE (ELEVATION) : 155.50

TO STATION	AZIMUTH	GRID BEARING	GRID DISTANCE
SP72		S 53°27'33" W	183.33
SP74		N 24°42'18" W	829.40

SKETCH :

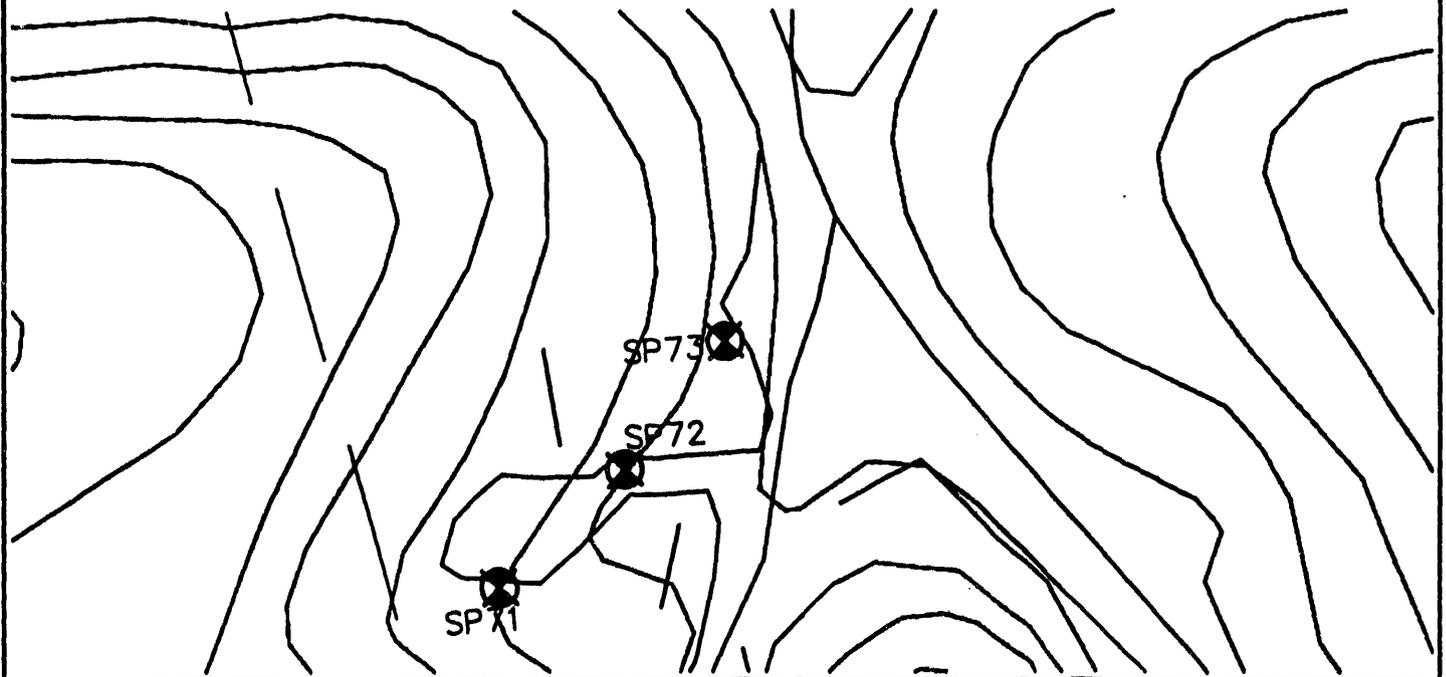

WESTINGHOUSE - SAVANNAH RIVER PLANT

Prepared By
Power Engineering Co., Inc.
Engineers - Surveyors - Planners


PROJECT : UPPER THREE RUNS CREEK - WETLANDS SURVEY STATION NO. : SP74

SAVANNAH RIVER PLANT SYSTEM OF PLANE COORDINATES.

X COORDINATE (EAST) : 60090.785
 Y COORDINATE (NORTH) : 80094.705
 Z COORDINATE (ELEVATION) : 141.09

TO STATION	AZIMUTH	GRID BEARING	GRID DISTANCE
SP73		S 24°42'18" E	829.40
SP75		S 82°07'15" W	179.42

SKETCH :

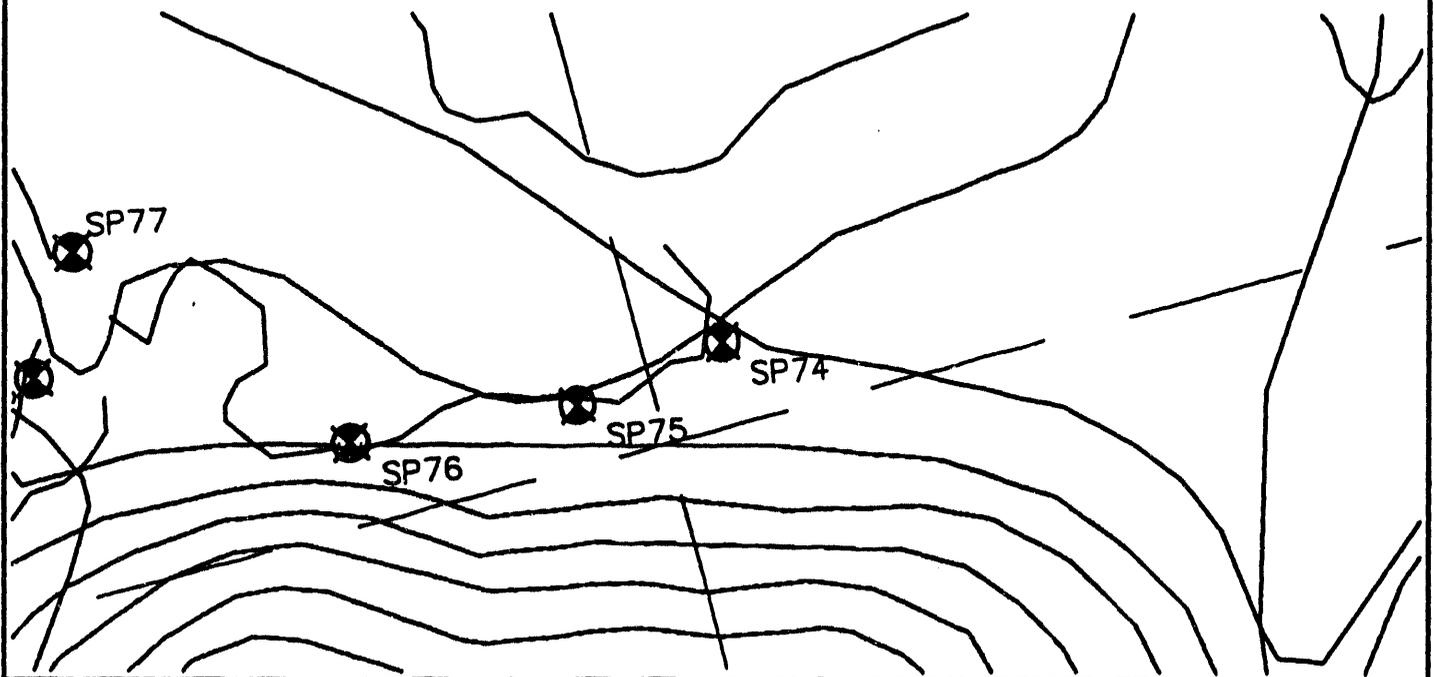

WESTINGHOUSE - SAVANNAH RIVER PLANT

Prepared By
Power Engineering Co., Inc.
Engineers - Surveyors - Planners


PROJECT : UPPER THREE RUNS CREEK - WETLANDS SURVEY STATION NO. : SP75

SAVANNAH RIVER PLANT SYSTEM OF PLANE COORDINATES.

X COORDINATE (EAST) : 59913.059
 Y COORDINATE (NORTH) : 80070.110
 Z COORDINATE (ELEVATION) : 141.19

TO STATION	AZIMUTH	GRID BEARING	GRID DISTANCE
SP74		N 82°07'15" E	179.42
SP76		N 84°30'20" W	254.68

SKETCH :

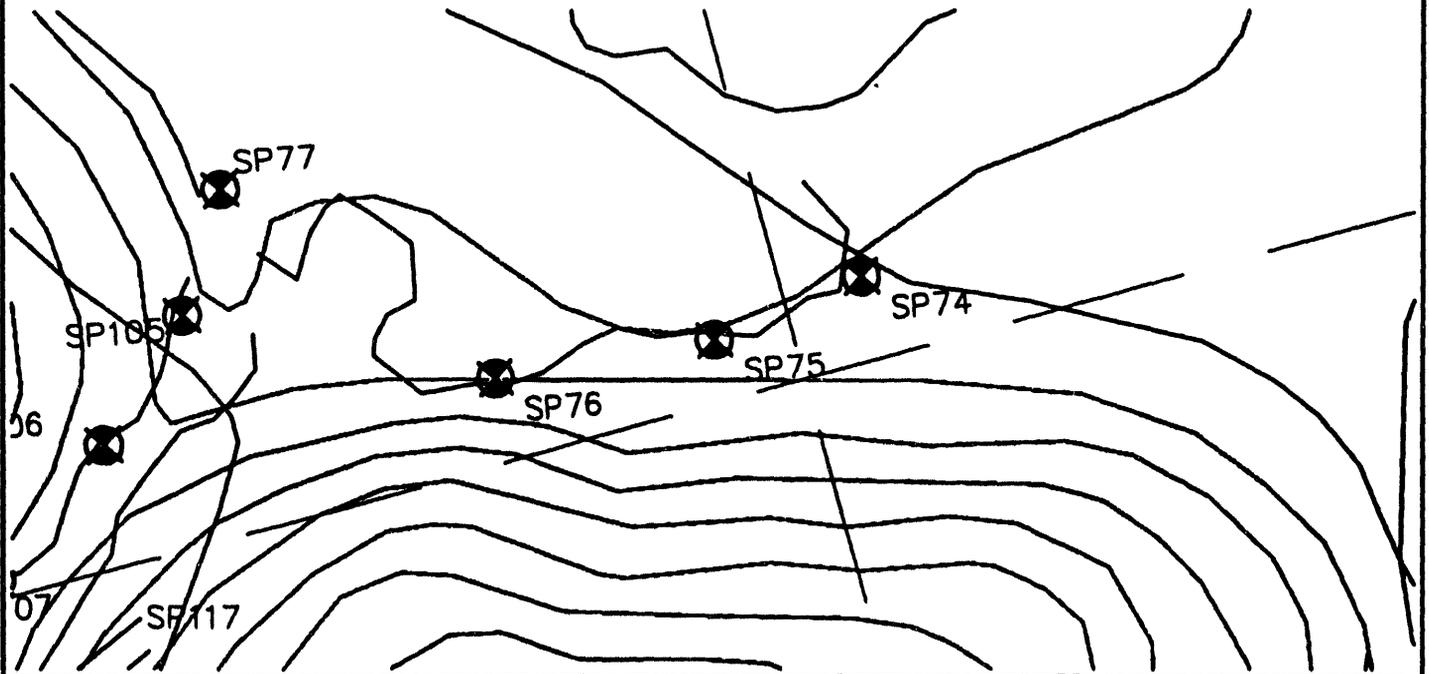

WESTINGHOUSE - SAVANNAH RIVER PLANT

Prepared By
Power Engineering Co., Inc.
Engineers - Surveyors - Planners


PROJECT : UPPER THREE RUNS CREEK - WETLANDS SURVEY STATION NO. : SP76

SAVANNAH RIVER PLANT SYSTEM OF PLANE COORDINATES.

X COORDINATE (EAST) : 59659.546
 Y COORDINATE (NORTH) : 80094.496
 Z COORDINATE (ELEVATION) : 142.72

TO STATION	AZIMUTH	GRID BEARING	GRID DISTANCE
SP75		S 84°30'20" E	254.68
SP77		N 39°55'02" W	374.54

SKETCH :

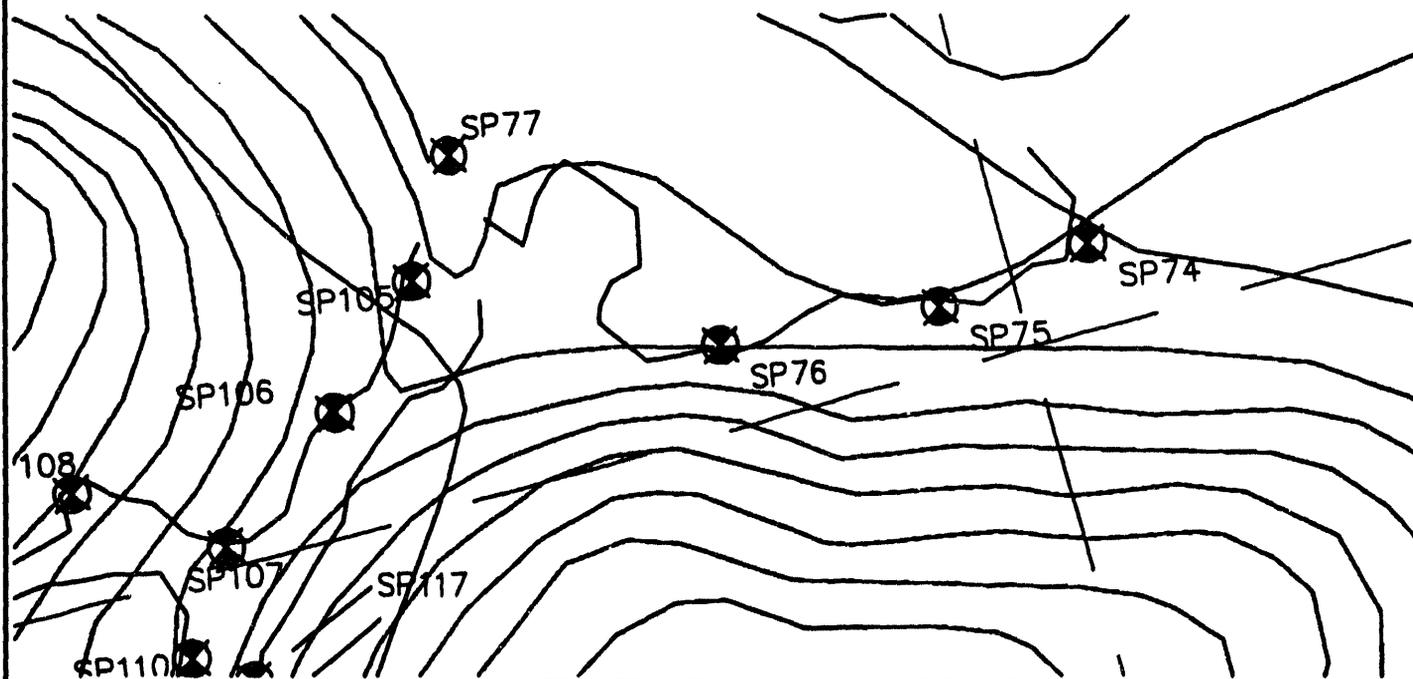

WESTINGHOUSE - SAVANNAH RIVER PLANT

Prepared By
Power Engineering Co., Inc.
Engineers - Surveyors - Planners


PROJECT : UPPER THREE RUNS CREEK - WETLANDS SURVEY STATION NO. : SP77

SAVANNAH RIVER PLANT SYSTEM OF PLANE COORDINATES.

X COORDINATE (EAST) : 59419.212
 Y COORDINATE (NORTH) : 80381.756
 Z COORDINATE (ELEVATION) : 142.76

TO STATION	AZIMUTH	GRID BEARING	GRID DISTANCE
SP76		S 39°55'02" E	374.54
SP78		N 27°51'49" W	413.45

SKETCH :

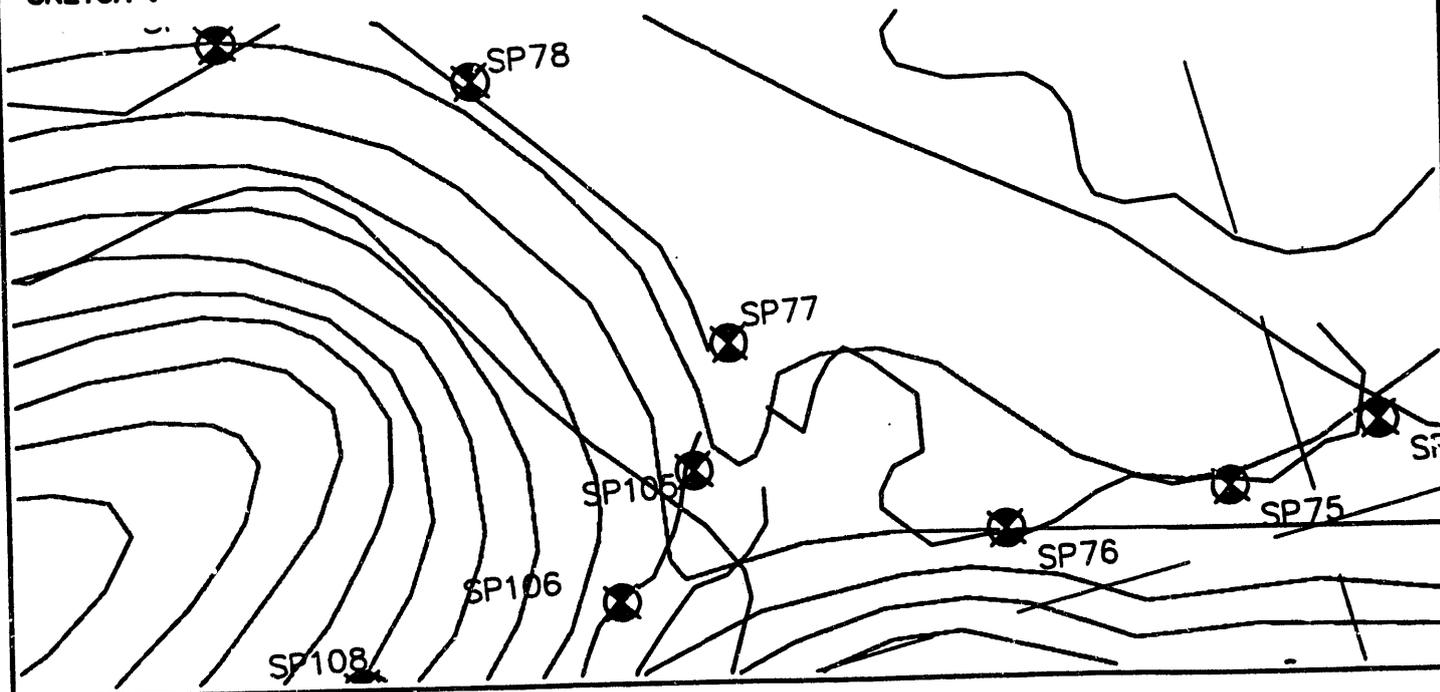

WESTINGHOUSE - SAVANNAH RIVER PLANT

Prepared By
Power Engineering Co., Inc.
Engineers - Surveyors - Planners


PROJECT : UPPER THREE RUNS CREEK - WETLANDS SURVEY STATION NO. : SP78

SAVANNAH RIVER PLANT SYSTEM OF PLANE COORDINATES.

X COORDINATE (EAST) : 59225.977
 Y COORDINATE (NORTH) : 80747.275
 Z COORDINATE (ELEVATION) : 140.84

TO STATION	AZIMUTH	GRID BEARING	GRID DISTANCE
SP77		S 28°51'49" E	413.45
SP79		N 65°59'06" W	285.79

SKETCH :

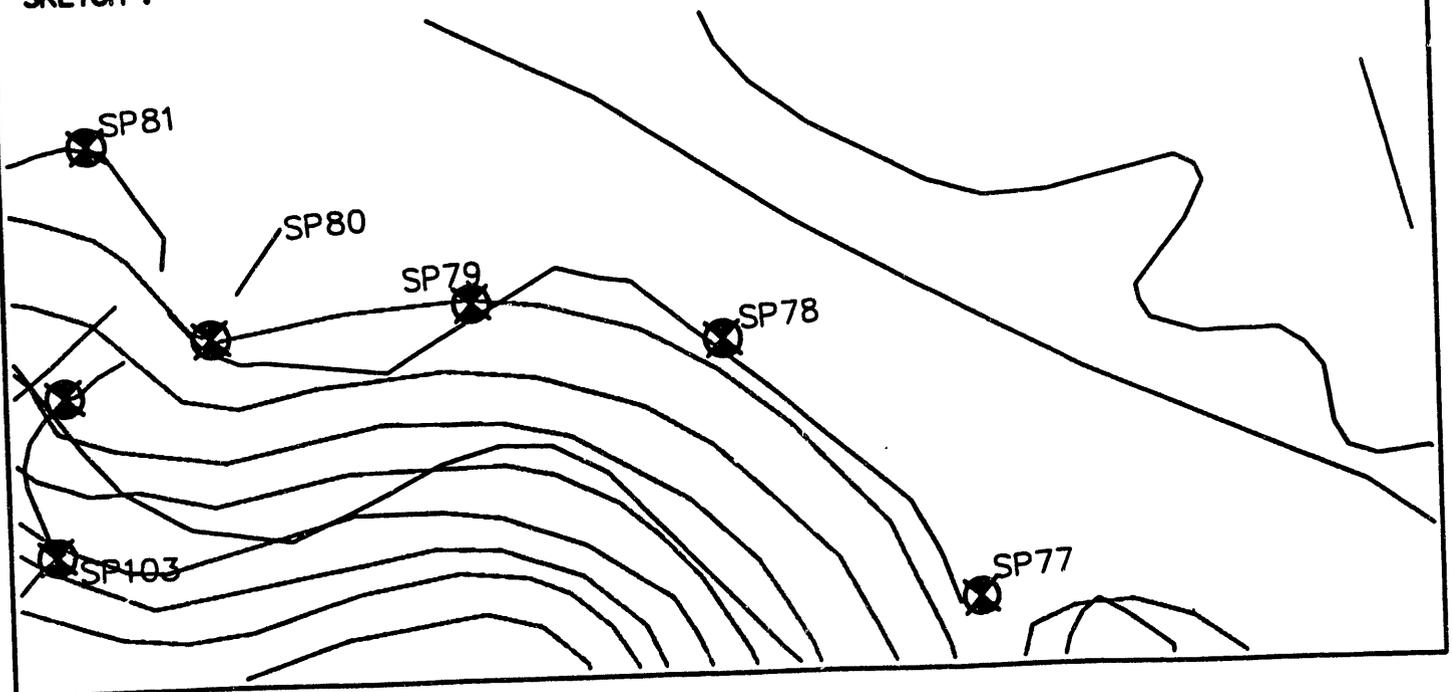

WESTINGHOUSE - SAVANNAH RIVER PLANT

Prepared By
Power Engineering Co., Inc.
Engineers - Surveyors - Planners


PROJECT : UPPER THREE RUNS CREEK - WETLANDS SURVEY STATION NO. : SP79

SAVANNAH RIVER PLANT SYSTEM OF PLANE COORDINATES.

X COORDINATE (EAST) : 58966.994
 Y COORDINATE (NORTH) : 80868.123
 Z COORDINATE (ELEVATION) : 140.90

TO STATION	AZIMUTH	GRID BEARING	GRID DISTANCE
SP78		S 65°59'06" E	285.79
SP80		N 80°48'22" W	292.95

SKETCH :

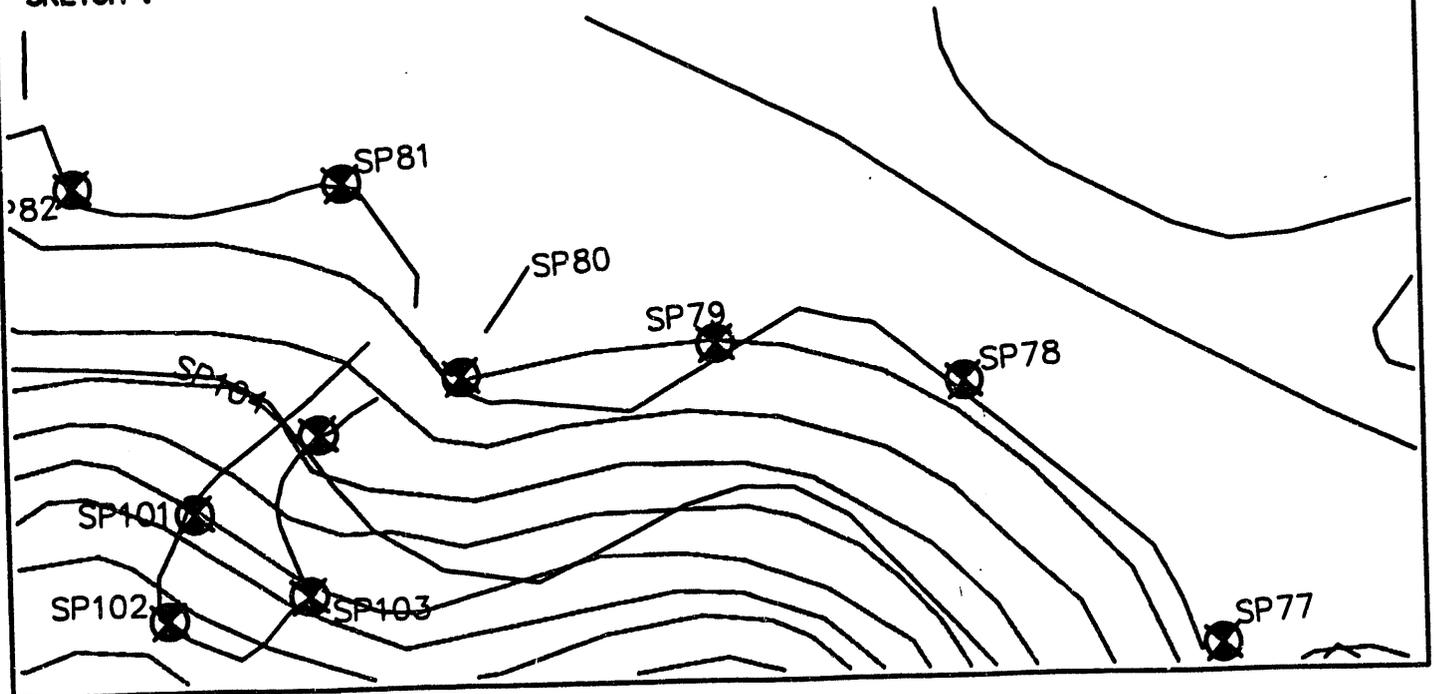

WESTINGHOUSE - SAVANNAH RIVER PLANT

Prepared By
Power Engineering Co., Inc.
Engineers - Surveyors - Planners


PROJECT : UPPER THREE RUNS CREEK - WETLANDS SURVEY STATION NO. : SP80

SAVANNAH RIVER PLANT SYSTEM OF PLANE COORDINATES.

X COORDINATE (EAST) : 58677.812
 Y COORDINATE (NORTH) : 80914.929
 Z COORDINATE (ELEVATION) : 152.48

TO STATION	AZIMUTH	GRID BEARING	GRID DISTANCE
SP79		S 80°48'22" E	292.95
SP81		N 14°48'22" W	257.75

SKETCH :

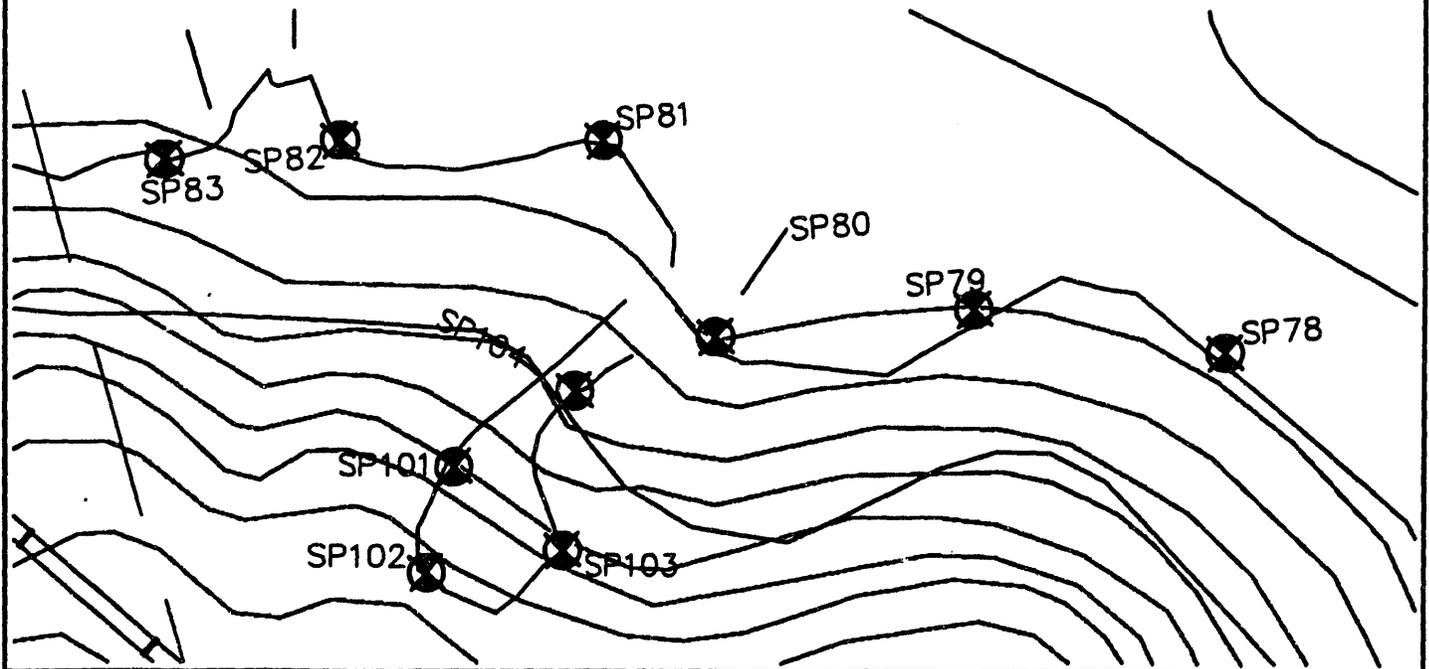

WESTINGHOUSE - SAVANNAH RIVER PLANT

Prepared By
Power Engineering Co., Inc.
Engineers - Surveyors - Planners


PROJECT : UPPER THREE RUNS CREEK - WETLANDS SURVEY STATION NO. : SP81

SAVANNAH RIVER PLANT SYSTEM OF PLANE COORDINATES.

X COORDINATE (EAST) : 58611.943
 Y COORDINATE (NORTH) : 81164.122
 Z COORDINATE (ELEVATION) : 139.27

TO STATION	AZIMUTH	GRID BEARING	GRID DISTANCE
SP80		S 14°48'22" E	257.75
SP82		N 74°36'04" W	297.97

SKETCH :

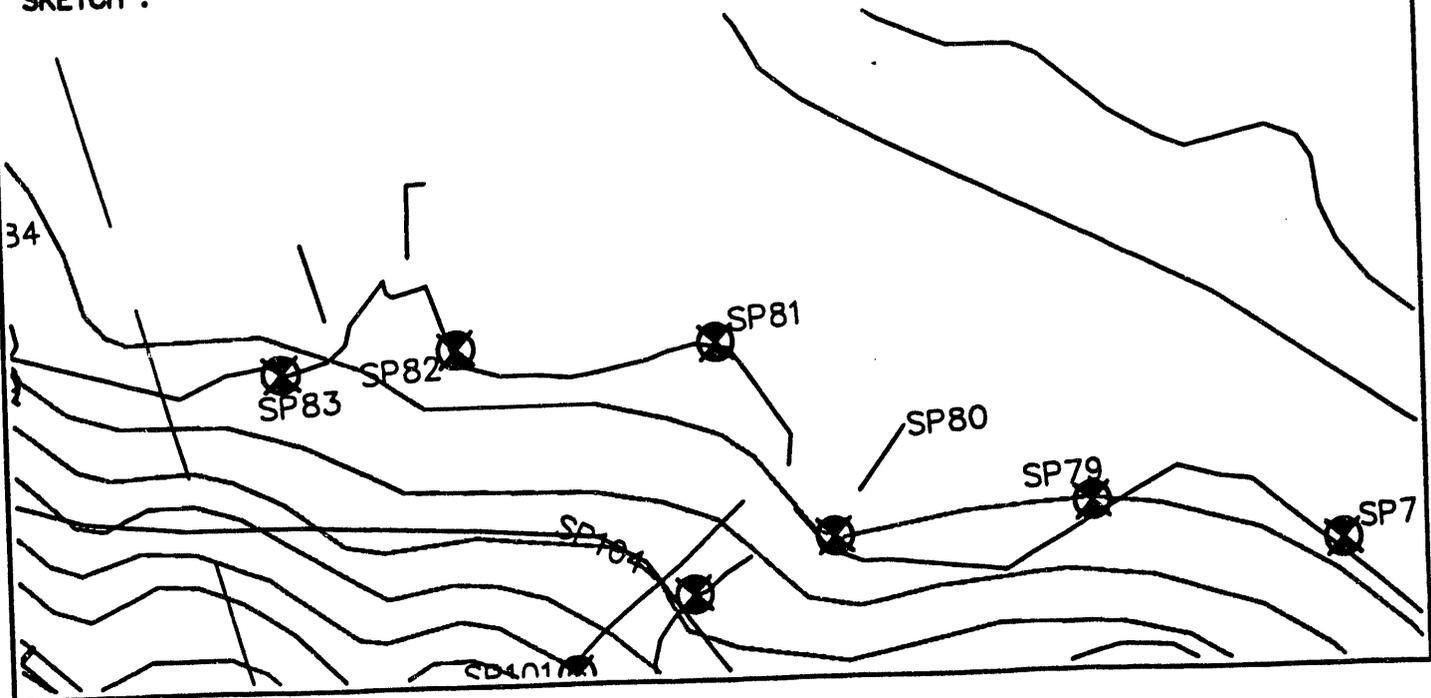

WESTINGHOUSE - SAVANNAH RIVER PLANT

Prepared By
Power Engineering Co., Inc.
Engineers - Surveyors - Planners


PROJECT : UPPER THREE RUNS CREEK - WETLANDS SURVEY STATION NO. : SP82

SAVANNAH RIVER PLANT SYSTEM OF PLANE COORDINATES.

X COORDINATE (EAST) : 58324.665
 Y COORDINATE (NORTH) : 81243.246
 Z COORDINATE (ELEVATION) : 139.87

TO STATION	AZIMUTH	GRID BEARING	GRID DISTANCE
SP81		S 74°36'04" E	297.97
SP83		N 81°06'26" W	196.38

SKETCH :

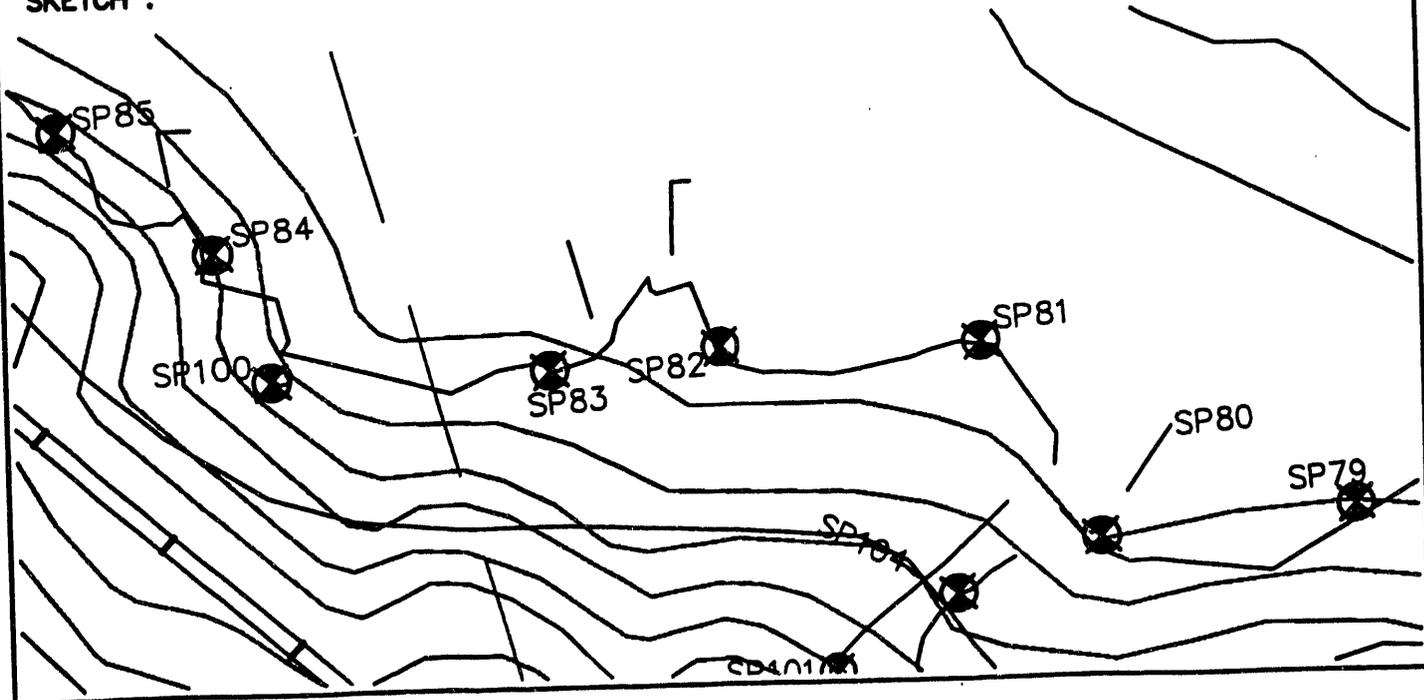

WESTINGHOUSE - SAVANNAH RIVER PLANT

Prepared By
Power Engineering Co., Inc.
Engineers - Surveyors - Planners


PROJECT : UPPER THREE RUNS CREEK - WETLANDS SURVEY STATION NO. : SP83

SAVANNAH RIVER PLANT SYSTEM OF PLANE COORDINATES.

X COORDINATE (EAST) : 58130.642
 Y COORDINATE (NORTH) : 81273.604
 Z COORDINATE (ELEVATION) : 143.81

TO STATION	AZIMUTH	GRID BEARING	GRID DISTANCE
SP82		S 81°06'26" E	196.38
SP84		N 54°53'51" W	397.84

SKETCH :

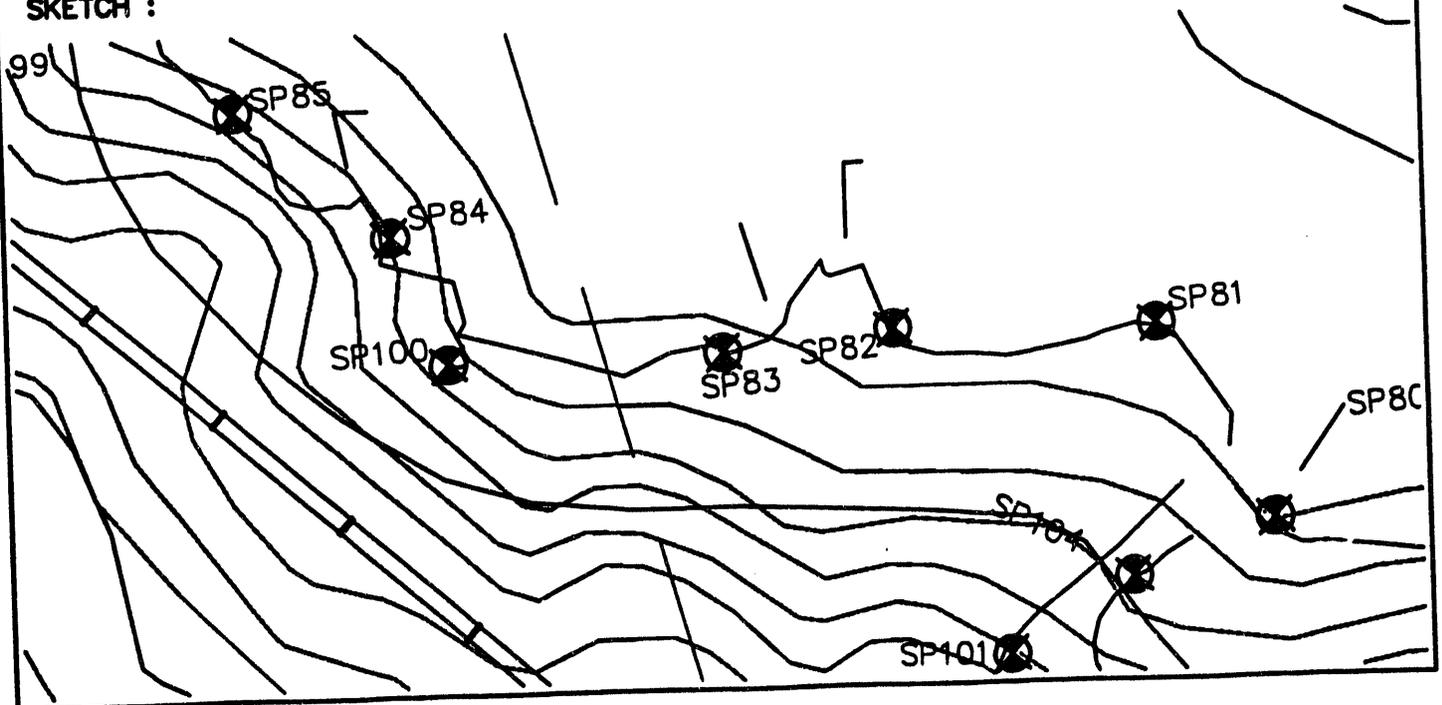

WESTINGHOUSE - SAVANNAH RIVER PLANT

Prepared By
Power Engineering Co., Inc.
Engineers - Surveyors - Planners


PROJECT : UPPER THREE RUNS CREEK - WETLANDS SURVEY STATION NO. : SP84

SAVANNAH RIVER PLANT SYSTEM OF PLANE COORDINATES.

X COORDINATE (EAST) : 57809.197
 Y COORDINATE (NORTH) : 81508.027
 Z COORDINATE (ELEVATION) : 144.99

TO STATION	AZIMUTH	GRID BEARING	GRID DISTANCE
SP83		S 54°53'51" E	397.84
SP85		N 34°24'24" W	223.20

SKETCH :

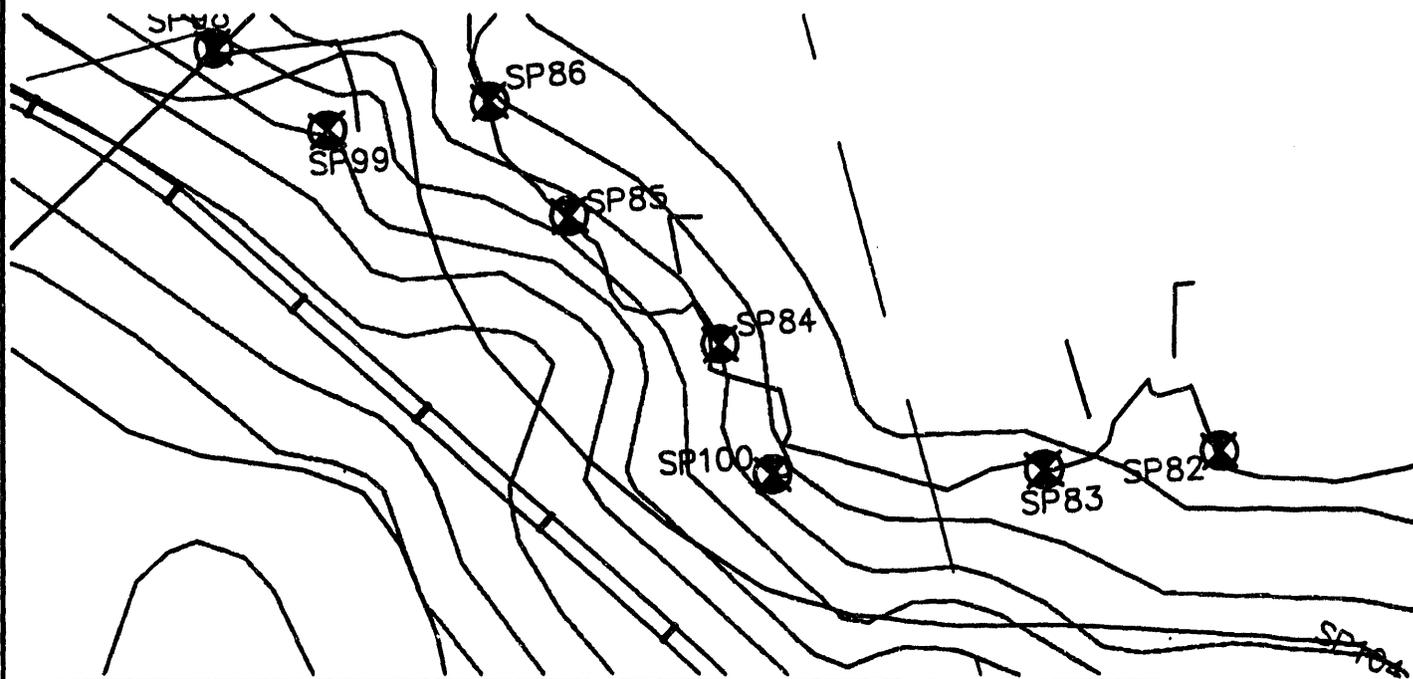

WESTINGHOUSE - SAVANNAH RIVER PLANT

Prepared By
Power Engineering Co., Inc.
Engineers - Surveyors - Planners


PROJECT : UPPER THREE RUNS CREEK - WETLANDS SURVEY STATION NO. : SP85

SAVANNAH RIVER PLANT SYSTEM OF PLANE COORDINATES.

X COORDINATE (EAST) : 57683.075
 Y COORDINATE (NORTH) : 81692.178
 Z COORDINATE (ELEVATION) : 140.11

TO STATION	AZIMUTH	GRID BEARING	GRID DISTANCE
SP84		S 34'24'24" E	223.20
SP86		N 19'18'07" W	156.79

SKETCH :

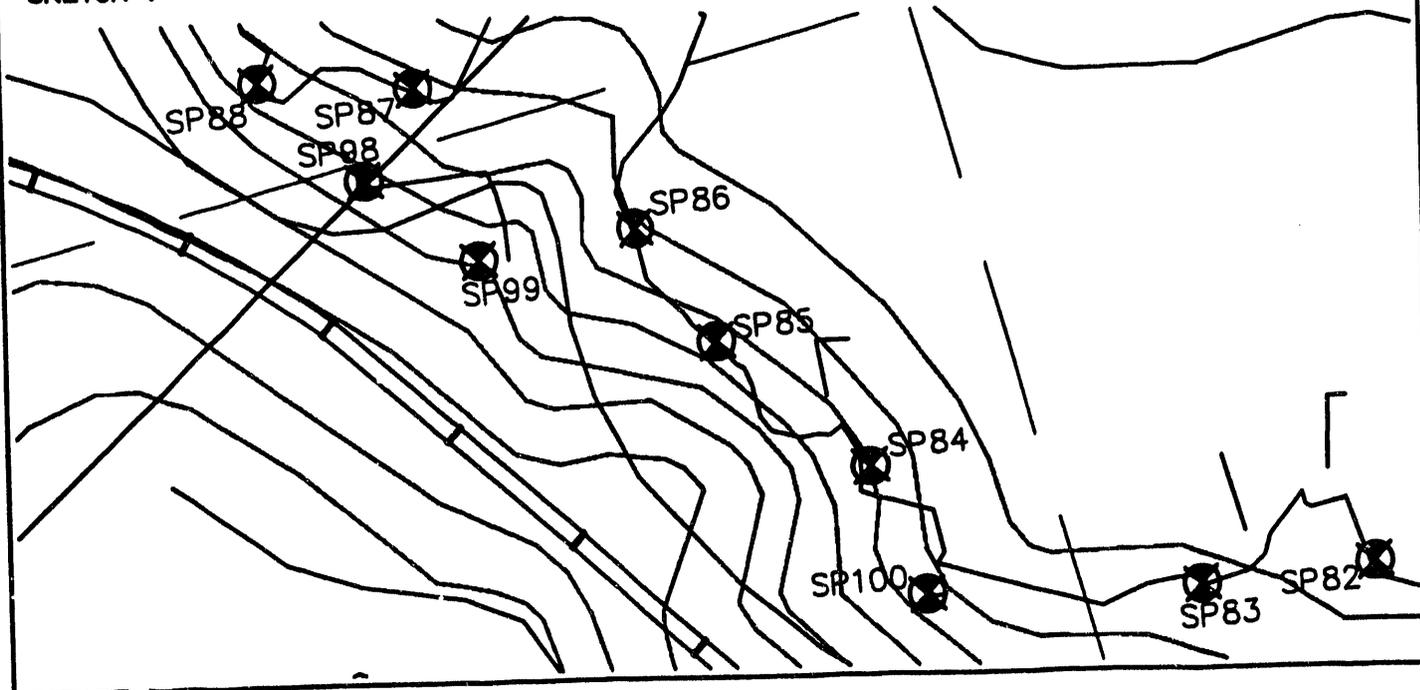

WESTINGHOUSE - SAVANNAH RIVER PLANT

Prepared By
Power Engineering Co., Inc.
Engineers - Surveyors - Planners


PROJECT : UPPER THREE RUNS CREEK - WETLANDS SURVEY STATION NO. : SP86

SAVANNAH RIVER PLANT SYSTEM OF PLANE COORDINATES.

X COORDINATE (EAST) : 57631.250
 Y COORDINATE (NORTH) : 81840.154
 Z COORDINATE (ELEVATION) : 137.37

TO STATION	AZIMUTH	GRID BEARING	GRID DISTANCE
SP85		S 19°18'07" E	156.79
SP87		N 41°31'45" W	300.19

SKETCH :

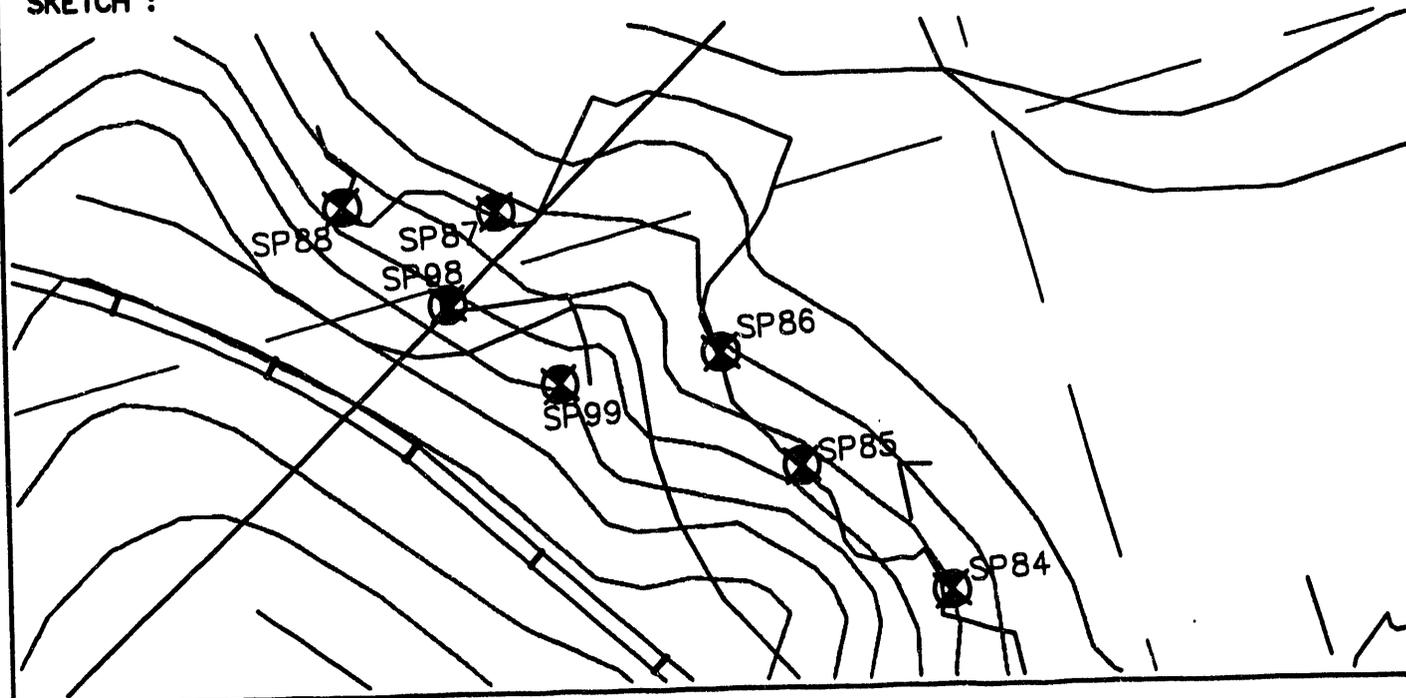

WESTINGHOUSE - SAVANNAH RIVER PLANT

Prepared By
Power Engineering Co., Inc.
Engineers - Surveyors - Planners


PROJECT : UPPER THREE RUNS CREEK - WETLANDS SURVEY STATION NO. : SP87

SAVANNAH RIVER PLANT SYSTEM OF PLANE COORDINATES.

X COORDINATE (EAST) : 57432.226
 Y COORDINATE (NORTH) : 82064.880
 Z COORDINATE (ELEVATION) : 141.67

TO STATION	AZIMUTH	GRID BEARING	GRID DISTANCE
SP86		S 41°31'45" E	300.19
SP88		N 71°28'16" W	173.25

SKETCH :

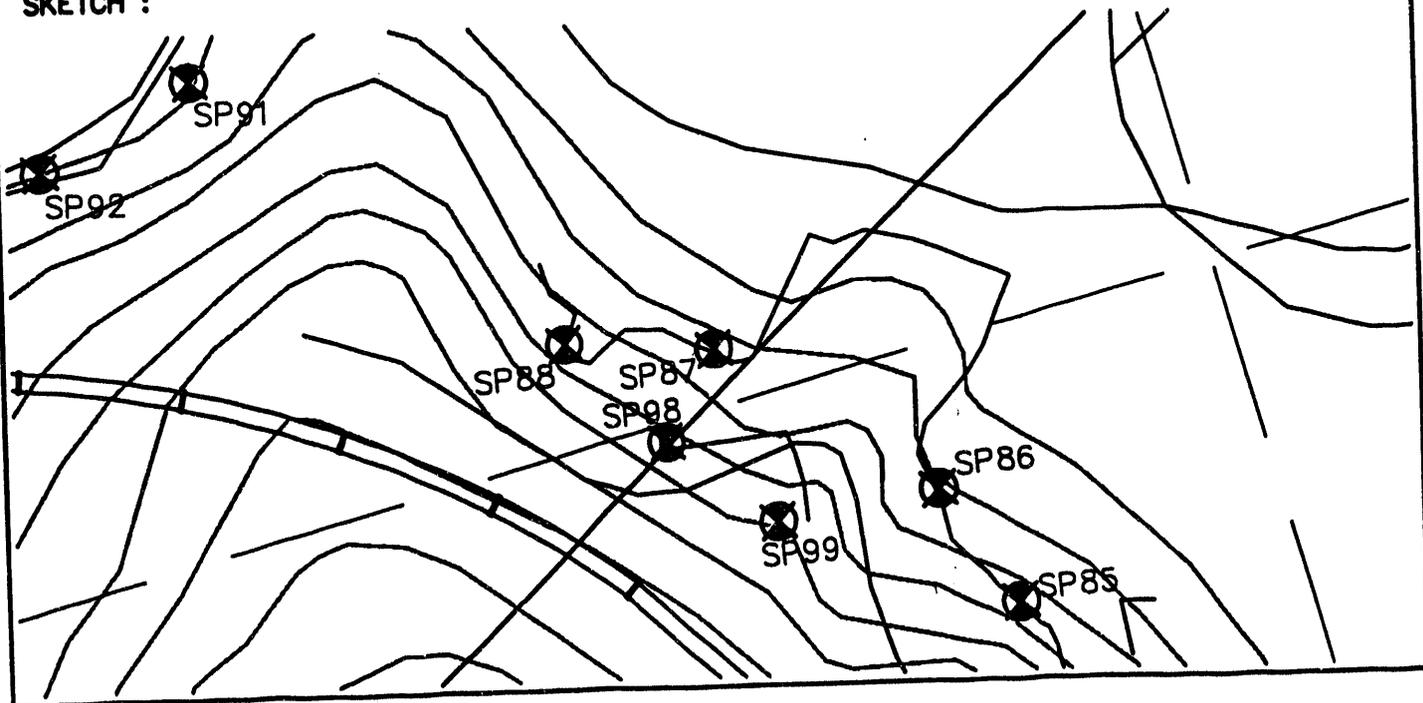

WESTINGHOUSE - SAVANNAH RIVER PLANT

Prepared By
Power Engineering Co., Inc.
Engineers - Surveyors - Planners


PROJECT : UPPER THREE RUNS CREEK - WETLANDS SURVEY STATION NO. : SP88

SAVANNAH RIVER PLANT SYSTEM OF PLANE COORDINATES.

X COORDINATE (EAST) : 57267.959
 Y COORDINATE (NORTH) : 82119.935
 Z COORDINATE (ELEVATION) : 150.26

TO STATION	AZIMUTH	GRID BEARING	GRID DISTANCE
SP87		S 71°28'16" E	173.25
SP89		N 0°28'25" E	466.25

SKETCH :

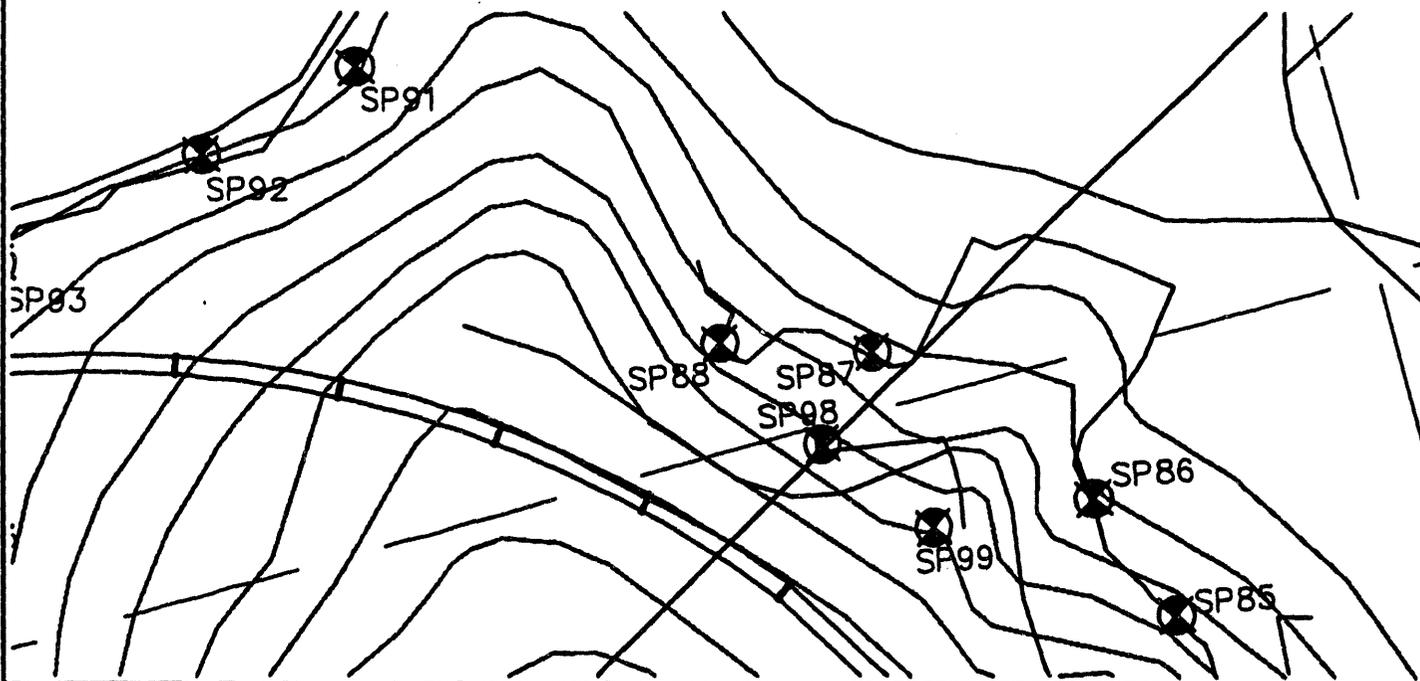

WESTINGHOUSE - SAVANNAH RIVER PLANT

Prepared By
Power Engineering Co., Inc.
Engineers - Surveyors - Planners


PROJECT : UPPER THREE RUNS CREEK - WETLANDS SURVEY STATION NO. : SP89

SAVANNAH RIVER PLANT SYSTEM OF PLANE COORDINATES.

X COORDINATE (EAST) : 57271.812
 Y COORDINATE (NORTH) : 82586.165
 Z COORDINATE (ELEVATION) : 135.47

TO STATION	AZIMUTH	GRID BEARING	GRID DISTANCE
SP88		S 0°28'25" W	466.25
SP90		N 45°05'11" W	173.56

SKETCH :

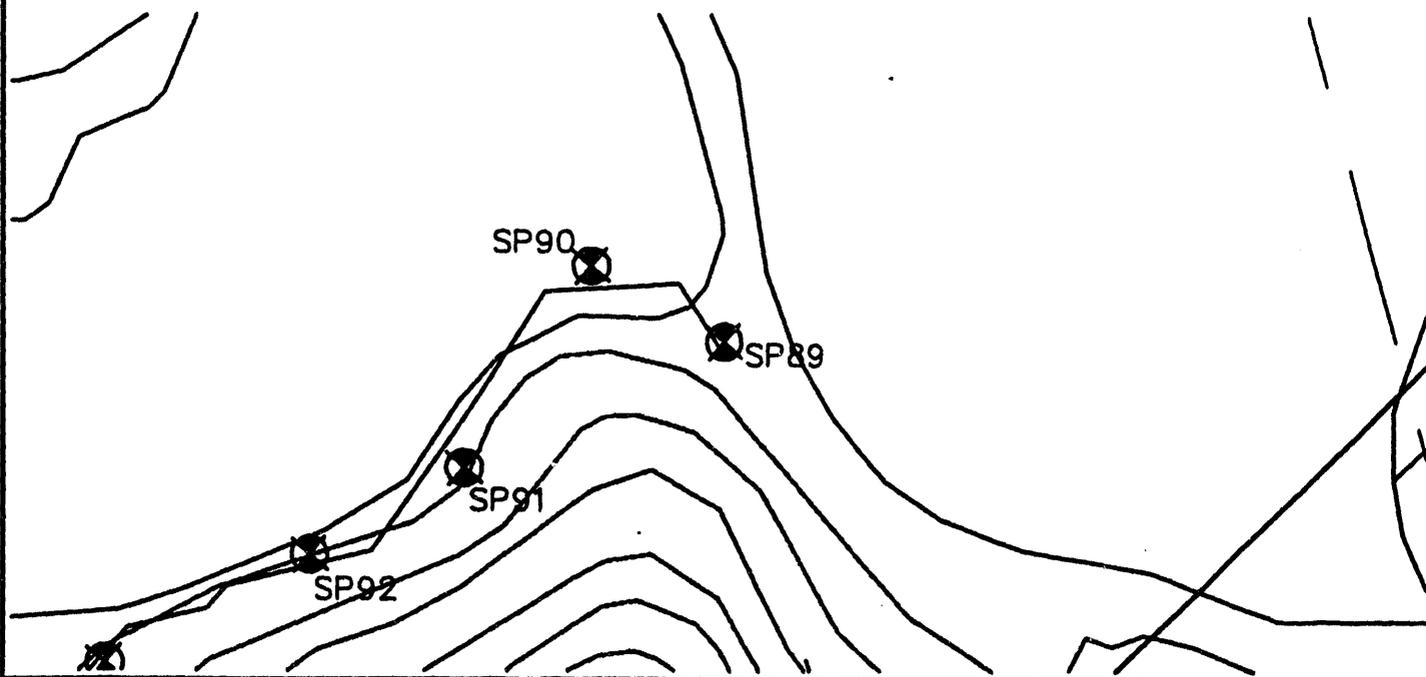

WESTINGHOUSE - SAVANNAH RIVER PLANT

Prepared By
Power Engineering Co., Inc.
Engineers - Surveyors - Planners

PROJECT : UPPER THREE RUNS CREEK - WETLANDS SURVEY STATION NO. : SP90

SAVANNAH RIVER PLANT SYSTEM OF PLANE COORDINATES.


X COORDINATE (EAST) : 57148.901

Y COORDINATE (NORTH) : 82708.706

Z COORDINATE (ELEVATION) : 135.94

TO STATION	AZIMUTH	GRID BEARING	GRID DISTANCE
SP89		S 45°05'11" E	173.56
SP91		S 47°10'47" W	266.60

SKETCH :


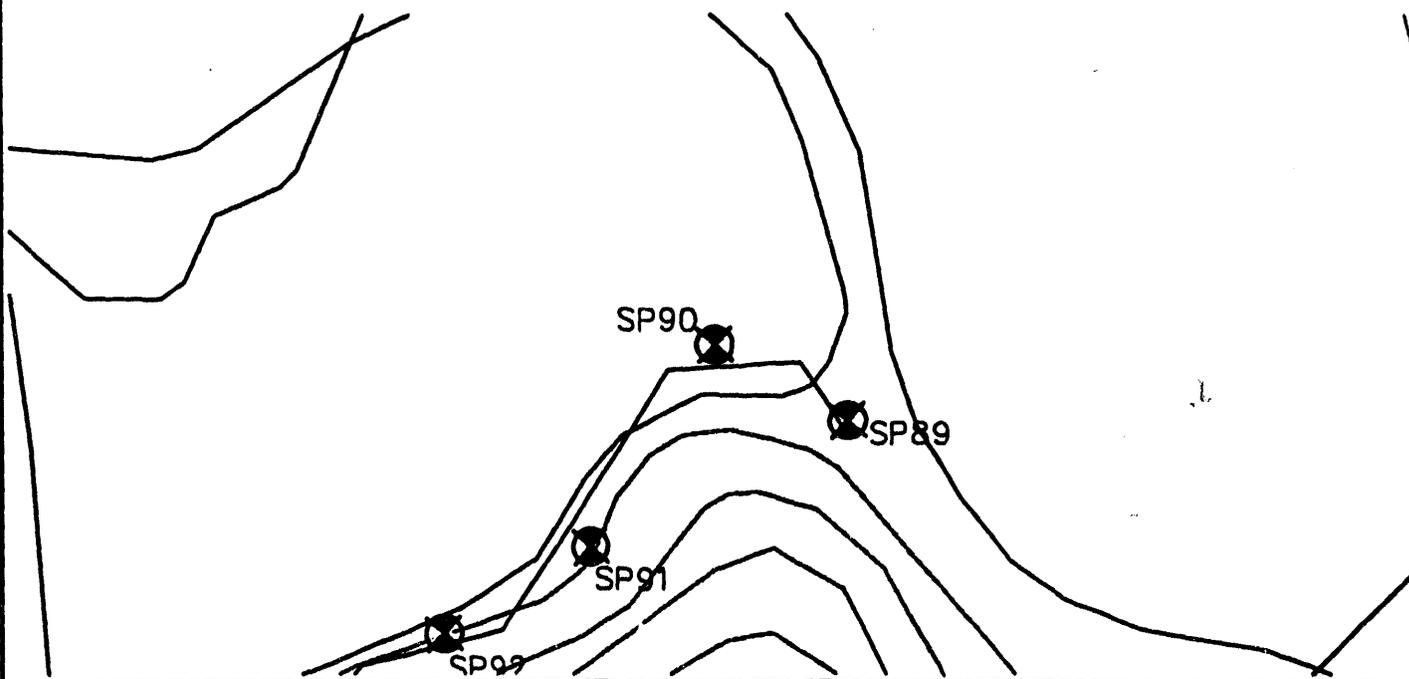





AIM

Association for Information and Image Management




1100 Wayne Avenue, Suite 1100
Silver Spring, Maryland 20910
301/587-8202

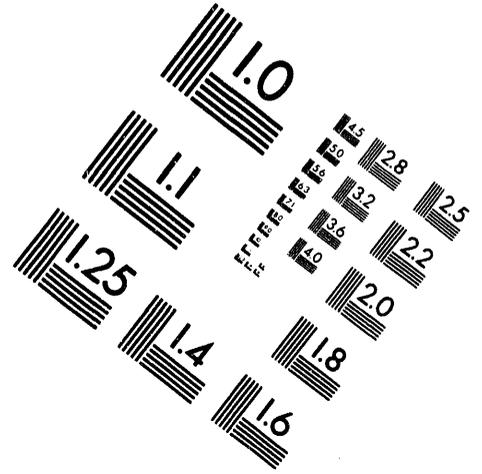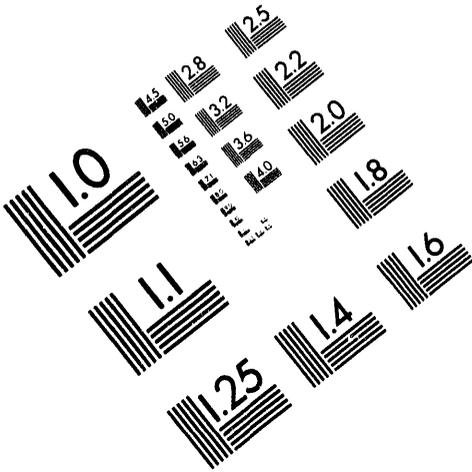

Centimeter

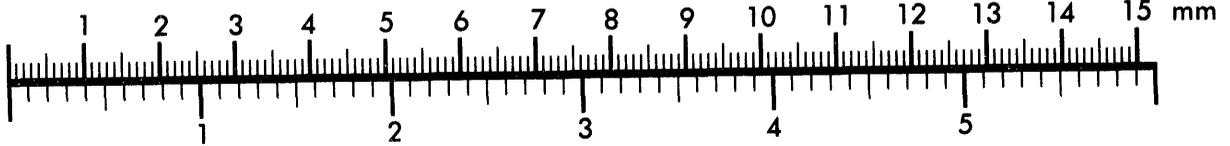

Inches

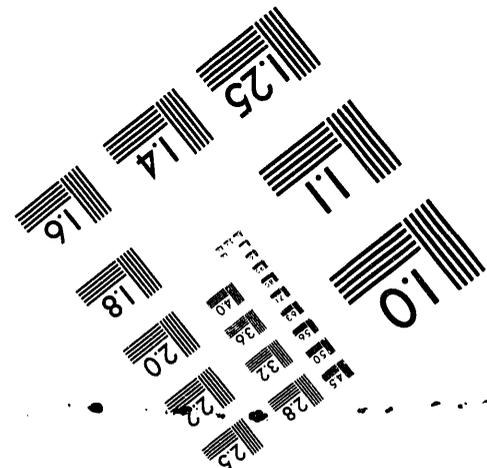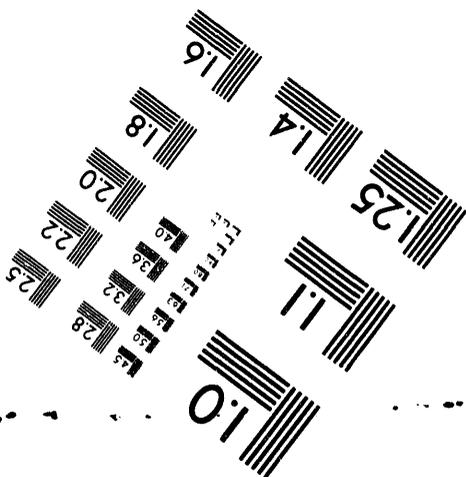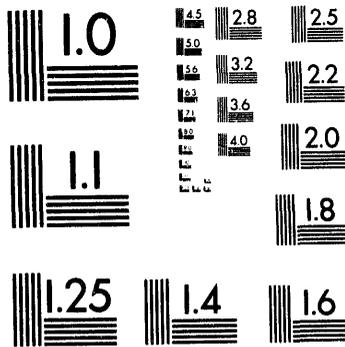

MANUFACTURED TO AIM STANDARDS
BY APPLIED IMAGE, INC.

2

of

3

WESTINGHOUSE - SAVANNAH RIVER PLANT

Prepared By
Power Engineering Co., Inc.
Engineers - Surveyors - Planners

PROJECT : UPPER THREE RUNS CREEK - WETLANDS SURVEY STATION NO. : SP91

SAVANNAH RIVER PLANT SYSTEM OF PLANE COORDINATES.


X COORDINATE (EAST) : 56953.353

Y COORDINATE (NORTH) : 82527.499

Z COORDINATE (ELEVATION) : 138.02

TO STATION	AZIMUTH	GRID BEARING	GRID DISTANCE
SP90		N 47°10'47" E	266.60
SP92		S 75°02'56" W	195.66

SKETCH :

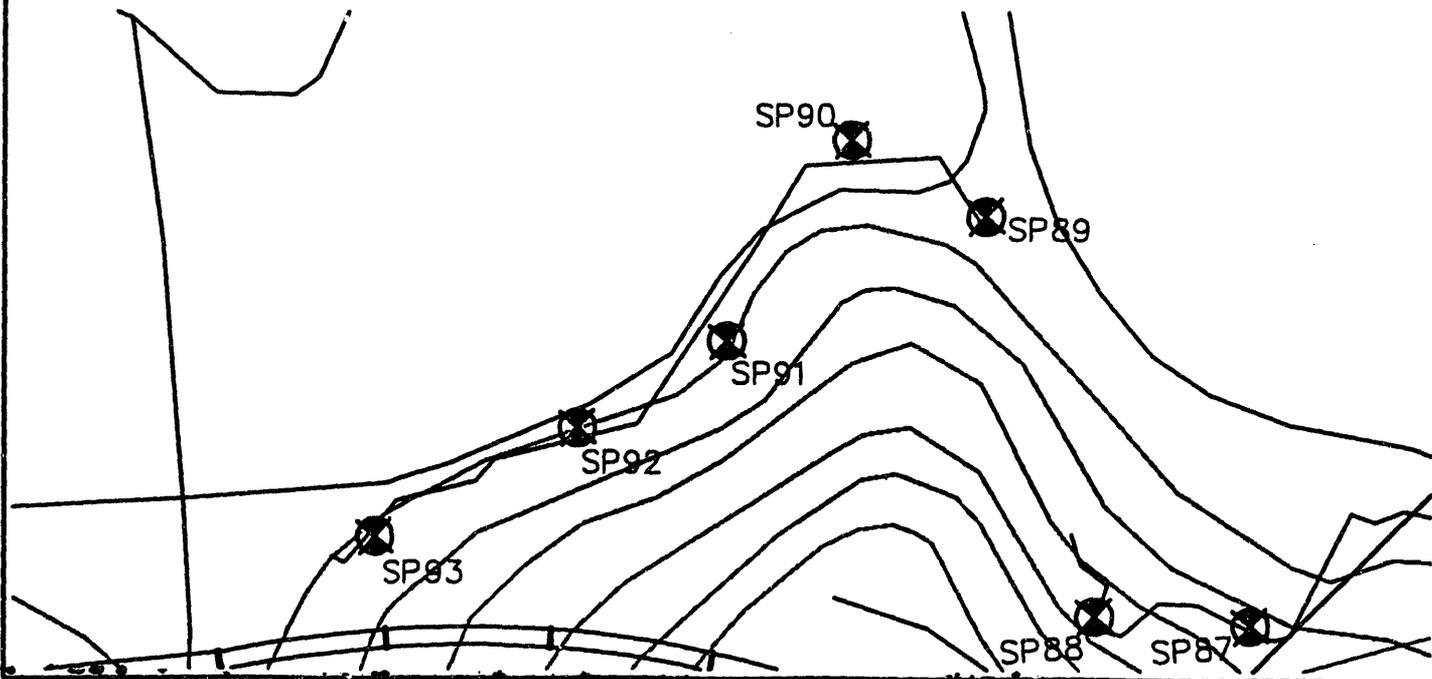

WESTINGHOUSE - SAVANNAH RIVER PLANT

Prepared By
Power Engineering Co., Inc.
Engineers - Surveyors - Planners


PROJECT : UPPER THREE RUNS CREEK - WETLANDS SURVEY STATION NO. : SP92

SAVANNAH RIVER PLANT SYSTEM OF PLANE COORDINATES.

X COORDINATE (EAST) : 56764.321
 Y COORDINATE (NORTH) : 82477.021
 Z COORDINATE (ELEVATION) : 138.02

TO STATION	AZIMUTH	GRID BEARING	GRID DISTANCE
SP91		N 75°02'56" E	195.66
SP93		S 77°01'34" W	257.45

SKETCH :

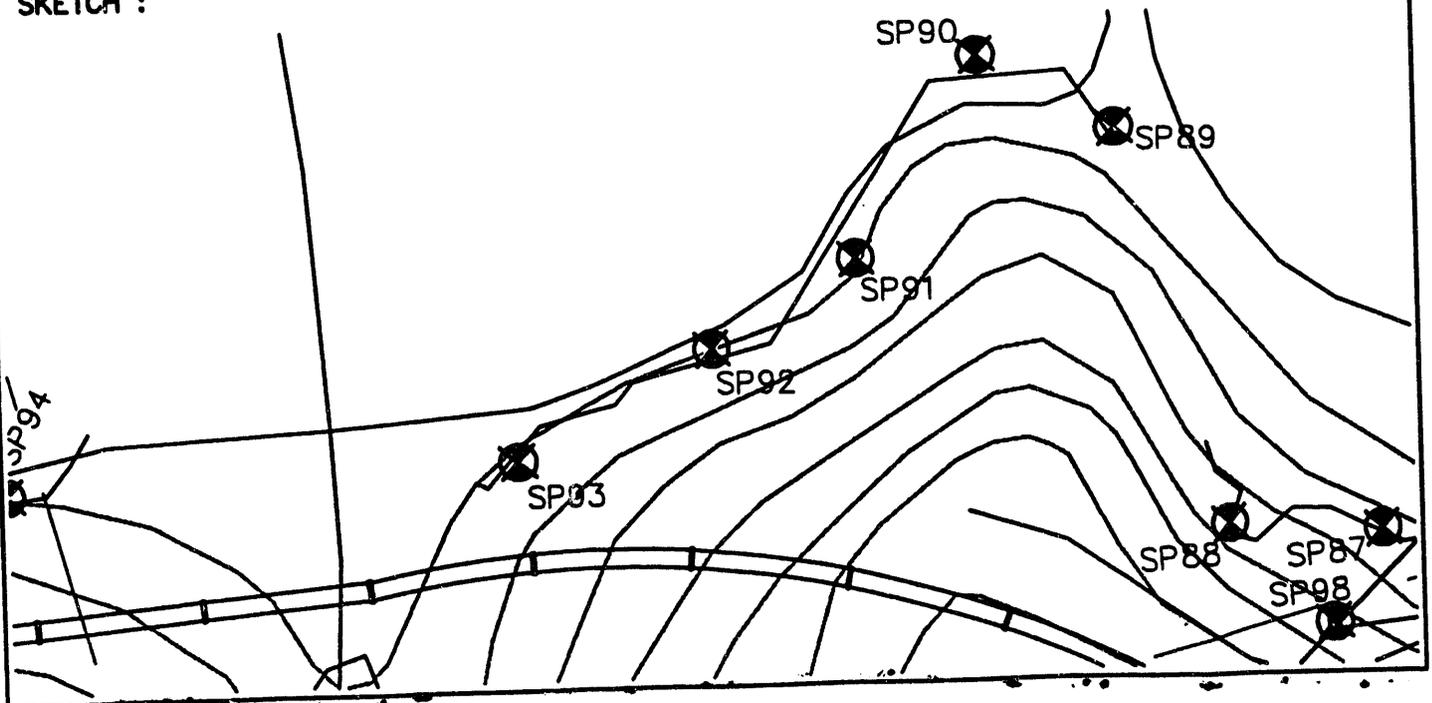

WESTINGHOUSE - SAVANNAH RIVER PLANT

Prepared By
Power Engineering Co., Inc.
Engineers - Surveyors - Planners

PROJECT : UPPER THREE RUNS CREEK - WETLANDS SURVEY STATION NO. : SP93

SAVANNAH RIVER PLANT SYSTEM OF PLANE COORDINATES.


X COORDINATE (EAST) : 56513.440

Y COORDINATE (NORTH) : 82419.221

Z COORDINATE (ELEVATION) : 141.75

TO STATION	AZIMUTH	GRID BEARING	GRID DISTANCE
SP92		N 77°01'34" E	257.45
SP94		N 77°07'16" W	568.22

SKETCH :

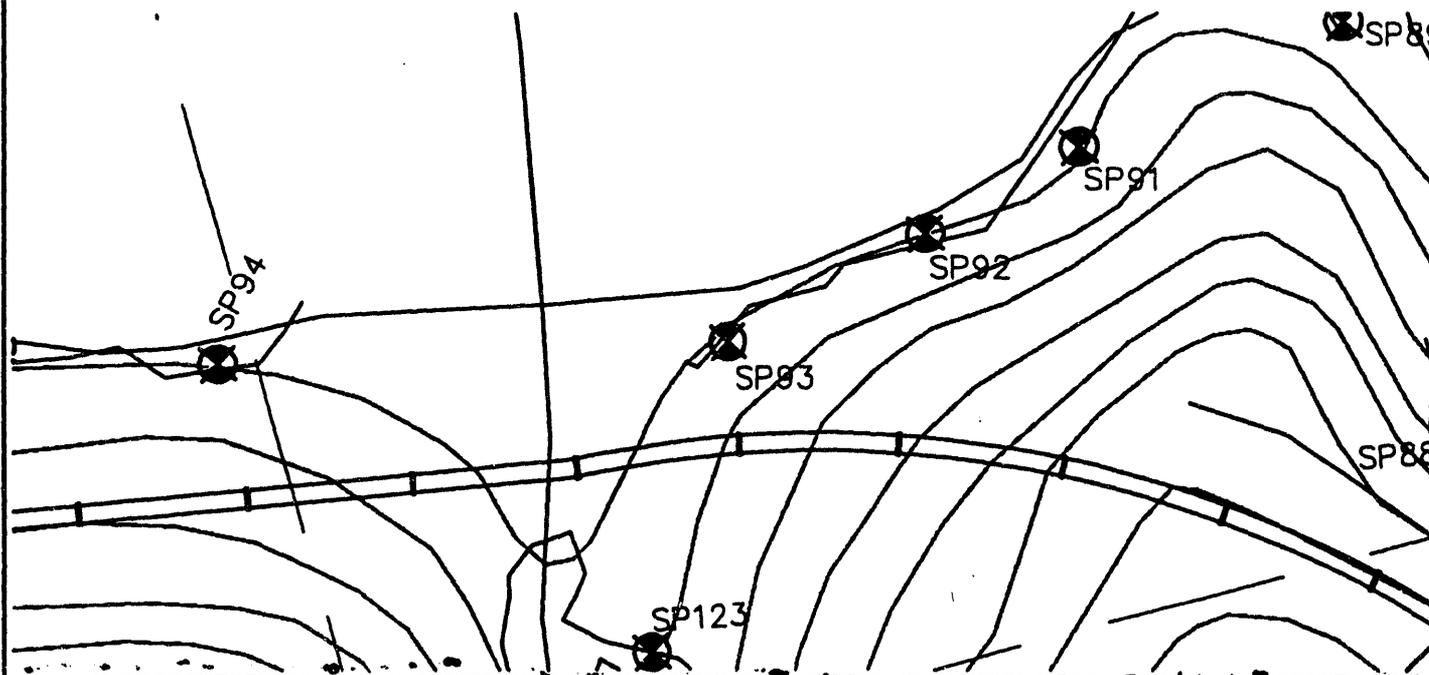

WESTINGHOUSE - SAVANNAH RIVER PLANT

Prepared By
Power Engineering Co., Inc.
Engineers - Surveyors - Planners

PROJECT : UPPER THREE RUNS CREEK - WETLANDS SURVEY STATION NO. : SP94

SAVANNAH RIVER PLANT SYSTEM OF PLANE COORDINATES.


X COORDINATE (EAST) : 55959.518

Y COORDINATE (NORTH) : 82545.870

Z COORDINATE (ELEVATION) : 136.41

TO STATION	AZIMUTH	GRID BEARING	GRID DISTANCE
SP93		S 77°07'16" E	568.22
SP95		N 69°54'32" W	241.33

SKETCH :

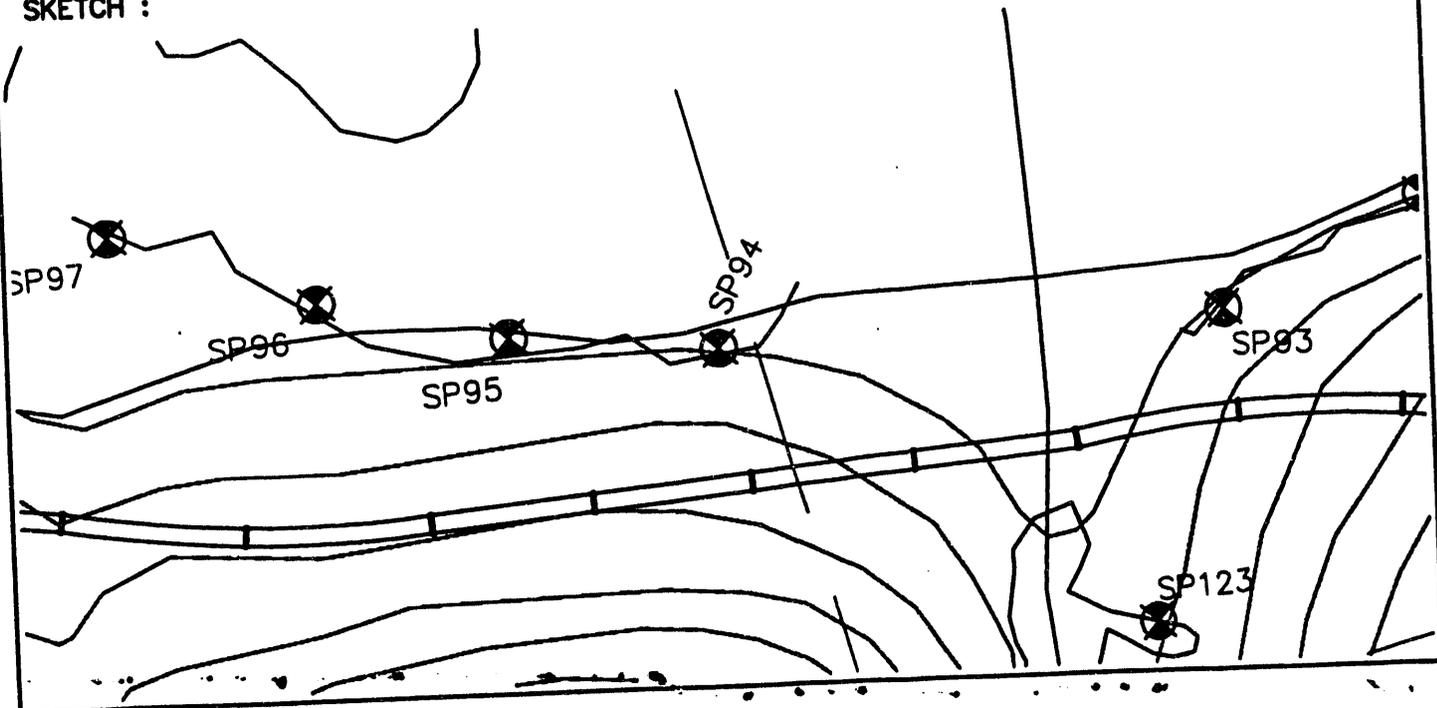

WESTINGHOUSE - SAVANNAH RIVER PLANT

Prepared By
Power Engineering Co., Inc.
Engineers - Surveyors - Planners


PROJECT : UPPER THREE RUNS CREEK - WETLANDS SURVEY STATION NO. : SP95

SAVANNAH RIVER PLANT SYSTEM OF PLANE COORDINATES.

X COORDINATE (EAST) : 55732.870
 Y COORDINATE (NORTH) : 82628.771
 Z COORDINATE (ELEVATION) : 134.04

TO STATION	AZIMUTH	GRID BEARING	GRID DISTANCE
SP94		S 69°54'32" E	241.33
SP96		N 62°16'52" W	217.61

SKETCH :

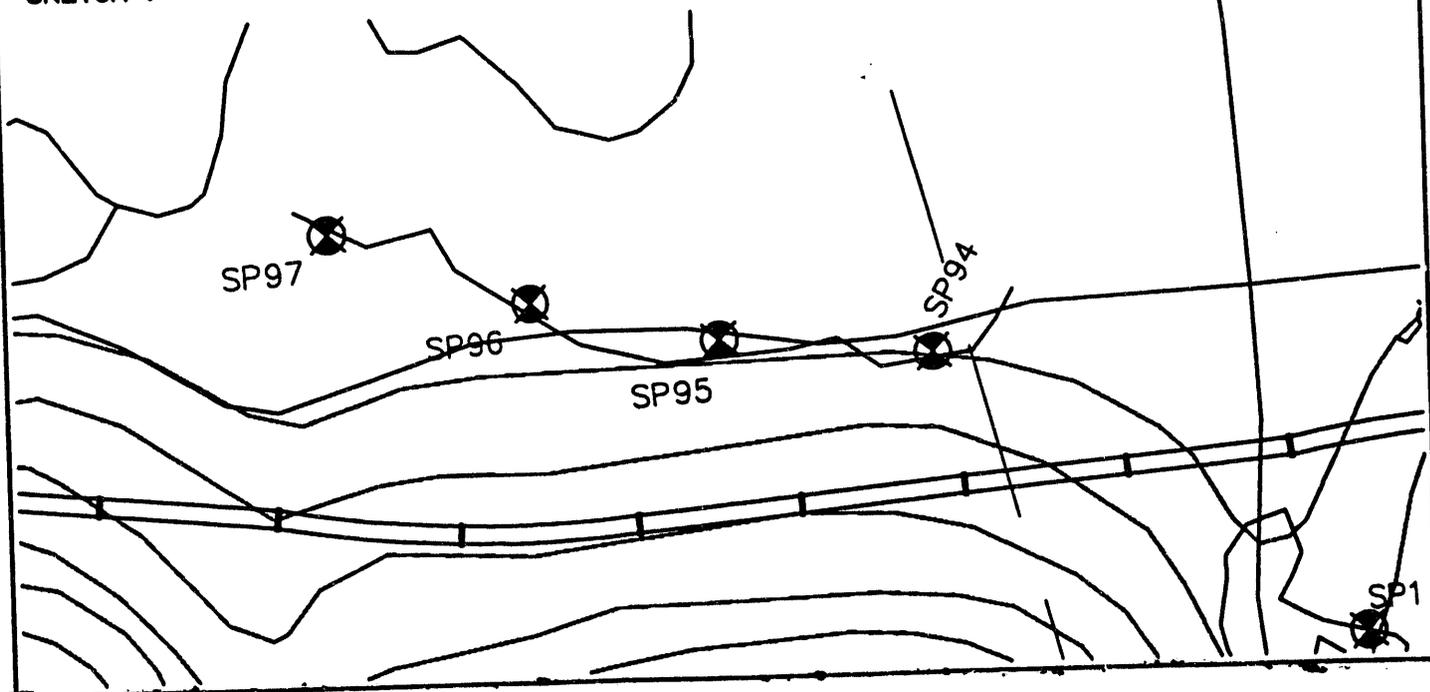

WESTINGHOUSE - SAVANNAH RIVER PLANT

Prepared By
Power Engineering Co., Inc.
Engineers - Surveyors - Planners


PROJECT : UPPER THREE RUNS CREEK - WETLANDS SURVEY STATION NO. : SP96

SAVANNAH RIVER PLANT SYSTEM OF PLANE COORDINATES.

X COORDINATE (EAST) : 55540.232
 Y COORDINATE (NORTH) : 82729.990
 Z COORDINATE (ELEVATION) : 133.05

TO STATION	AZIMUTH	GRID BEARING	GRID DISTANCE
SP95		S 62°16'52" E	217.61
SP97		N 54°39'34" W	243.65

SKETCH :

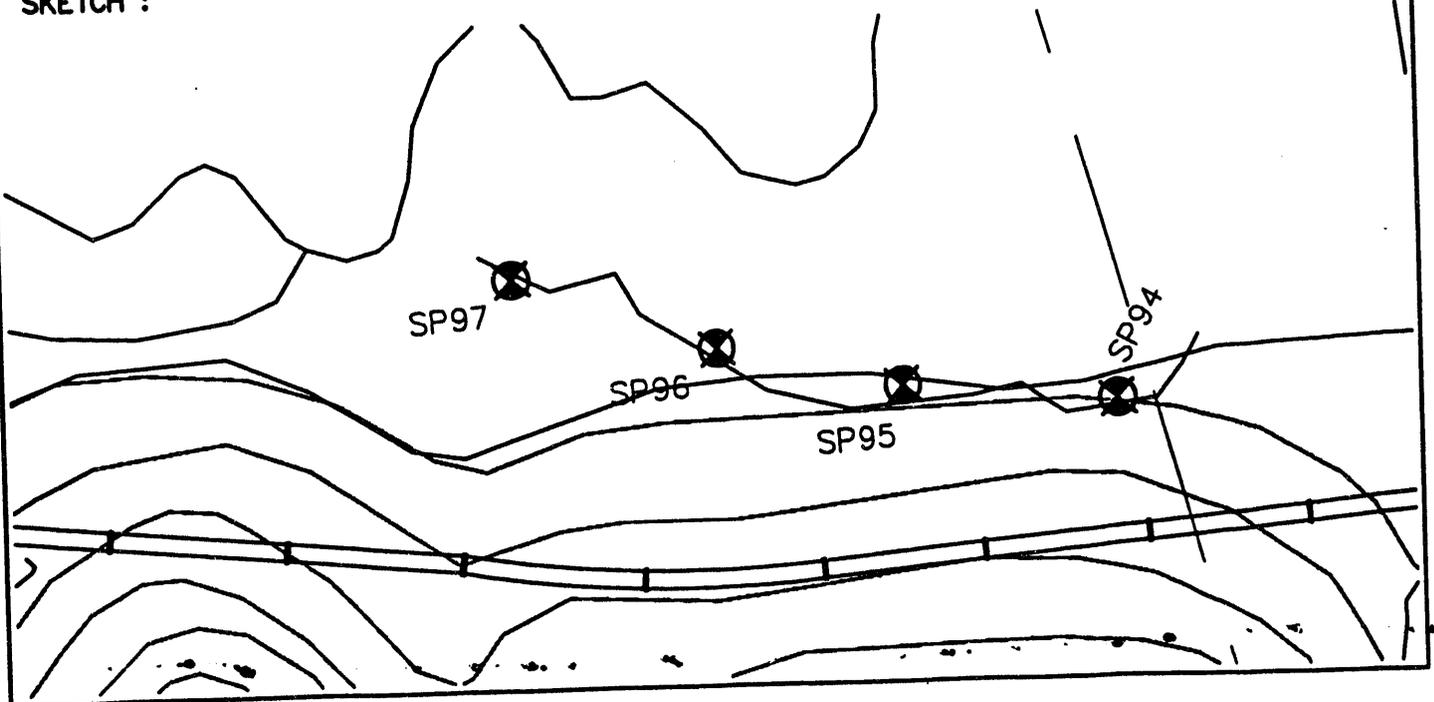

WESTINGHOUSE - SAVANNAH RIVER PLANT

Prepared By
Power Engineering Co., Inc.
Engineers - Surveyors - Planners


PROJECT : UPPER THREE RUNS CREEK - WETLANDS SURVEY STATION NO. : SP97

SAVANNAH RIVER PLANT SYSTEM OF PLANE COORDINATES.

X COORDINATE (EAST) : 55341.483
 Y COORDINATE (NORTH) : 82870.923
 Z COORDINATE (ELEVATION) : 132.28

TO STATION	AZIMUTH	GRID BEARING	GRID DISTANCE
SP96		S 54°39'34" E	243.65
SP98		S 66°04'10" E	2196.86

SKETCH :

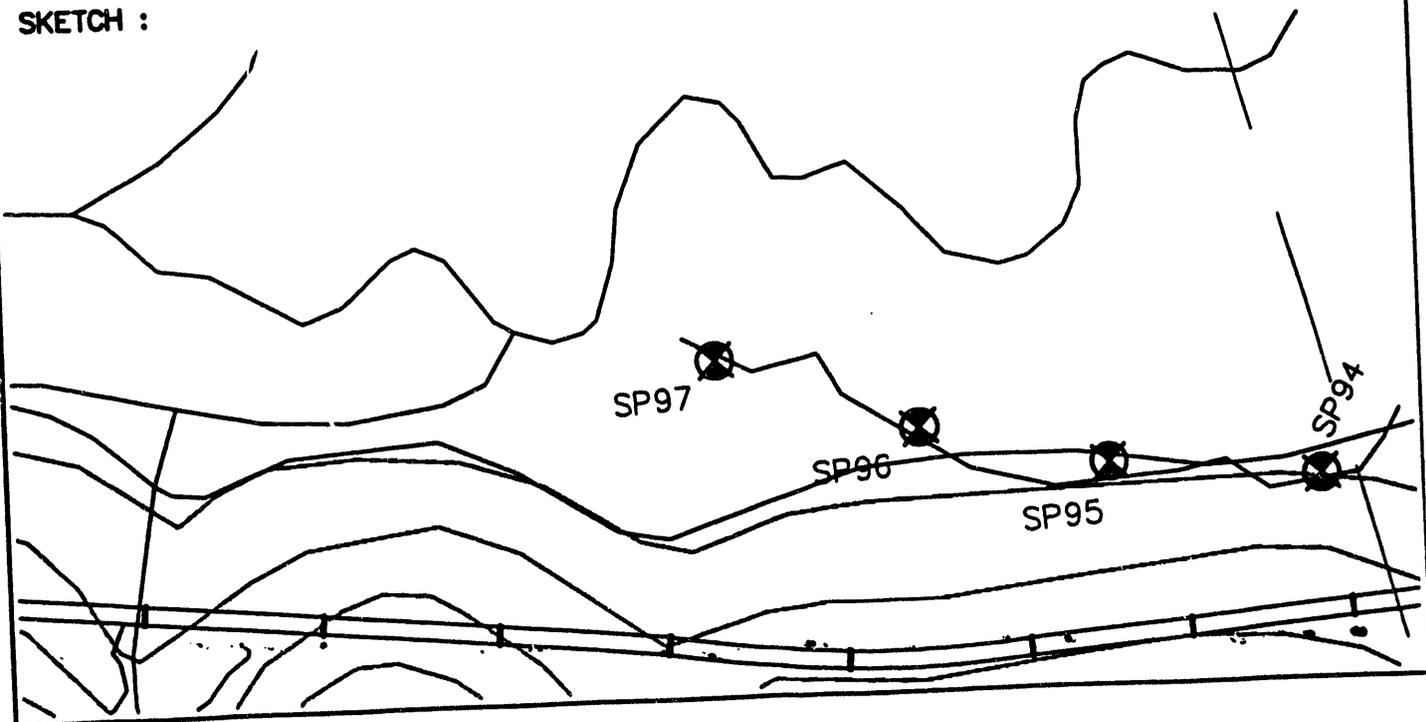

WESTINGHOUSE - SAVANNAH RIVER PLANT

Prepared By
Power Engineering Co., Inc.
Engineers - Surveyors - Planners


PROJECT : UPPER THREE RUNS CREEK - WETLANDS SURVEY STATION NO. : SP98

SAVANNAH RIVER PLANT SYSTEM OF PLANE COORDINATES.

X COORDINATE (EAST) : 57349.490
 Y COORDINATE (NORTH) : 81979.810
 Z COORDINATE (ELEVATION) : 163.83

TO STATION	AZIMUTH	GRID BEARING	GRID DISTANCE
SP97		N 66°04'10" W	2196.86
SP99		S 38°22'37" E	157.06

SKETCH :

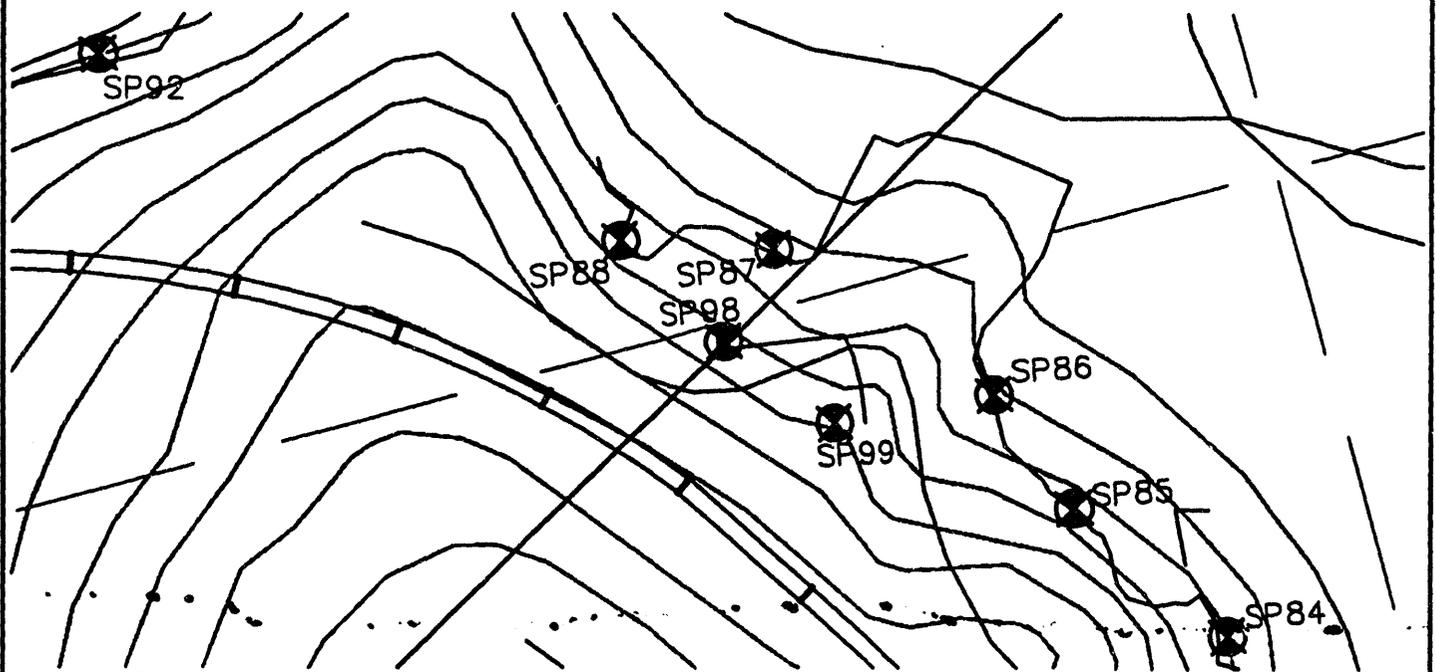

WESTINGHOUSE - SAVANNAH RIVER PLANT

Prepared By
Power Engineering Co., Inc.
Engineers - Surveyors - Planners


PROJECT : UPPER THREE RUNS CREEK - WETLANDS SURVEY STATION NO. : SP99

SAVANNAH RIVER PLANT SYSTEM OF PLANE COORDINATES.

X COORDINATE (EAST) : 57446.998
 Y COORDINATE (NORTH) : 81856.685
 Z COORDINATE (ELEVATION) : 161.04

TO STATION	AZIMUTH	GRID BEARING	GRID DISTANCE
SP98		N 38°22'37" W	157.06
SP100		S 37°01'29" E	633.81

SKETCH :

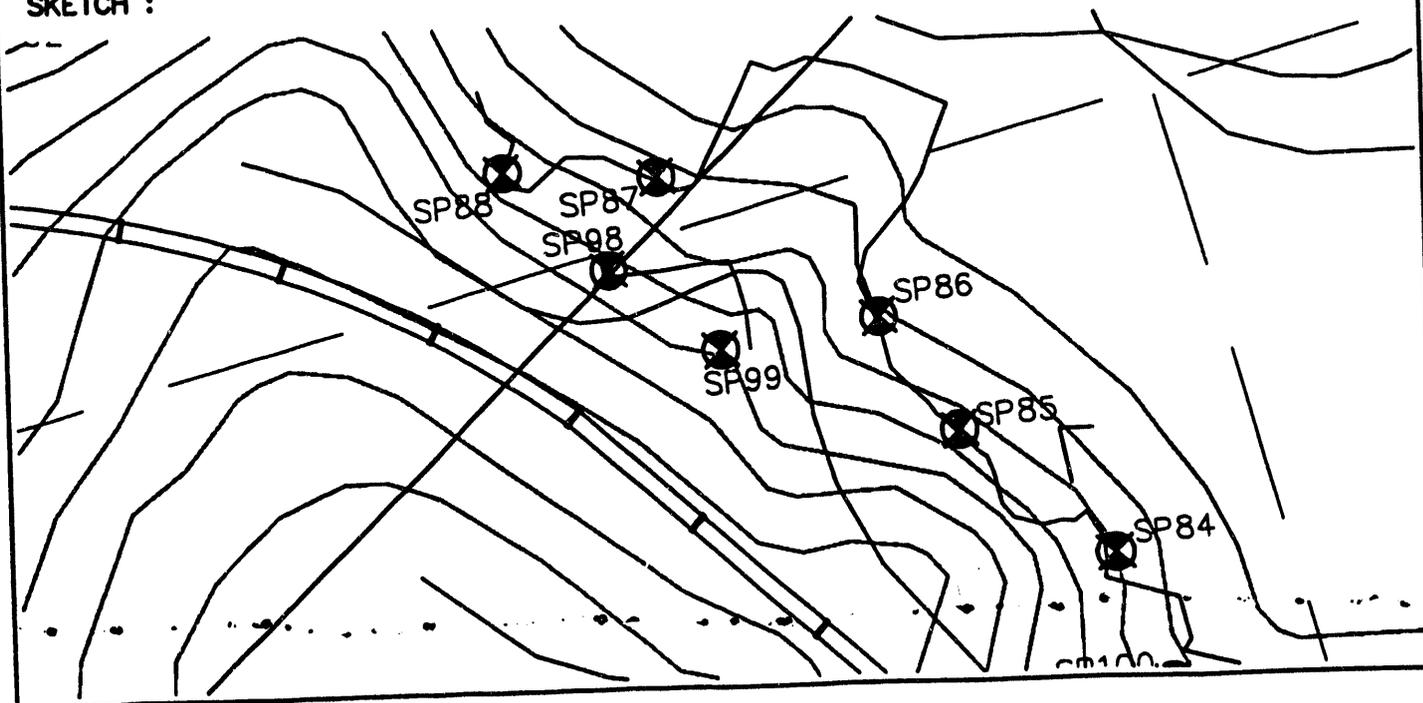

WESTINGHOUSE - SAVANNAH RIVER PLANT

Prepared By
Power Engineering Co., Inc.
Engineers - Surveyors - Planners


PROJECT : UPPER THREE RUNS CREEK - WETLANDS SURVEY STATION NO. : SP100

SAVANNAH RIVER PLANT SYSTEM OF PLANE COORDINATES.

X COORDINATE (EAST) : 57828.656
 Y COORDINATE (NORTH) : 81350.663
 Z COORDINATE (ELEVATION) : 153.88

TO STATION	AZIMUTH	GRID BEARING	GRID DISTANCE
SP99		N 37°01'29" W	633.81
SP101		S 46°14'30" E	721.15

SKETCH :

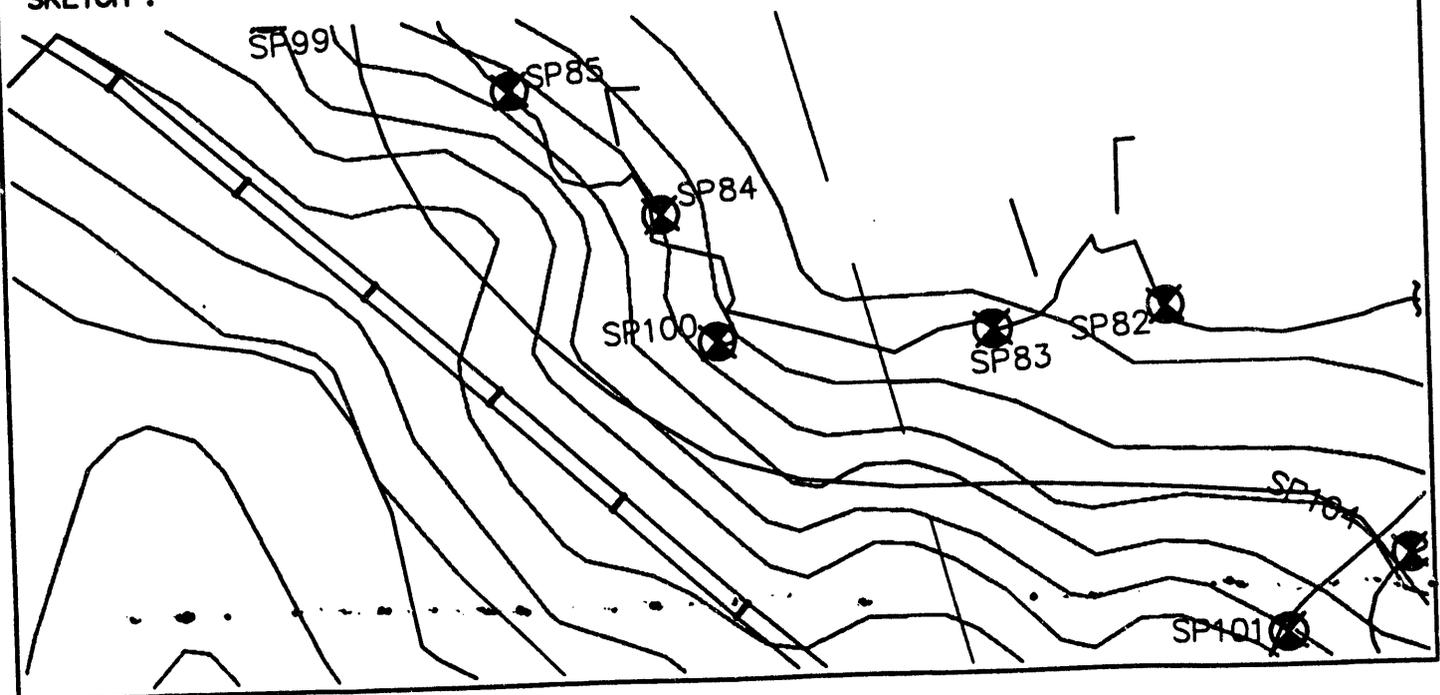

WESTINGHOUSE - SAVANNAH RIVER PLANT

Prepared By
Power Engineering Co., Inc.
Engineers - Surveyors - Planners


PROJECT : UPPER THREE RUNS CREEK - WETLANDS SURVEY STATION NO. : SP101

SAVANNAH RIVER PLANT SYSTEM OF PLANE COORDINATES.

X COORDINATE (EAST) : 58349.518
 Y COORDINATE (NORTH) : 80851.903
 Z COORDINATE (ELEVATION) : 164.22

TO STATION	AZIMUTH	GRID BEARING	GRID DISTANCE
SP100		N 46°14'30" W	721.15
SP102		S 30°00'21" W	124.22

SKETCH :

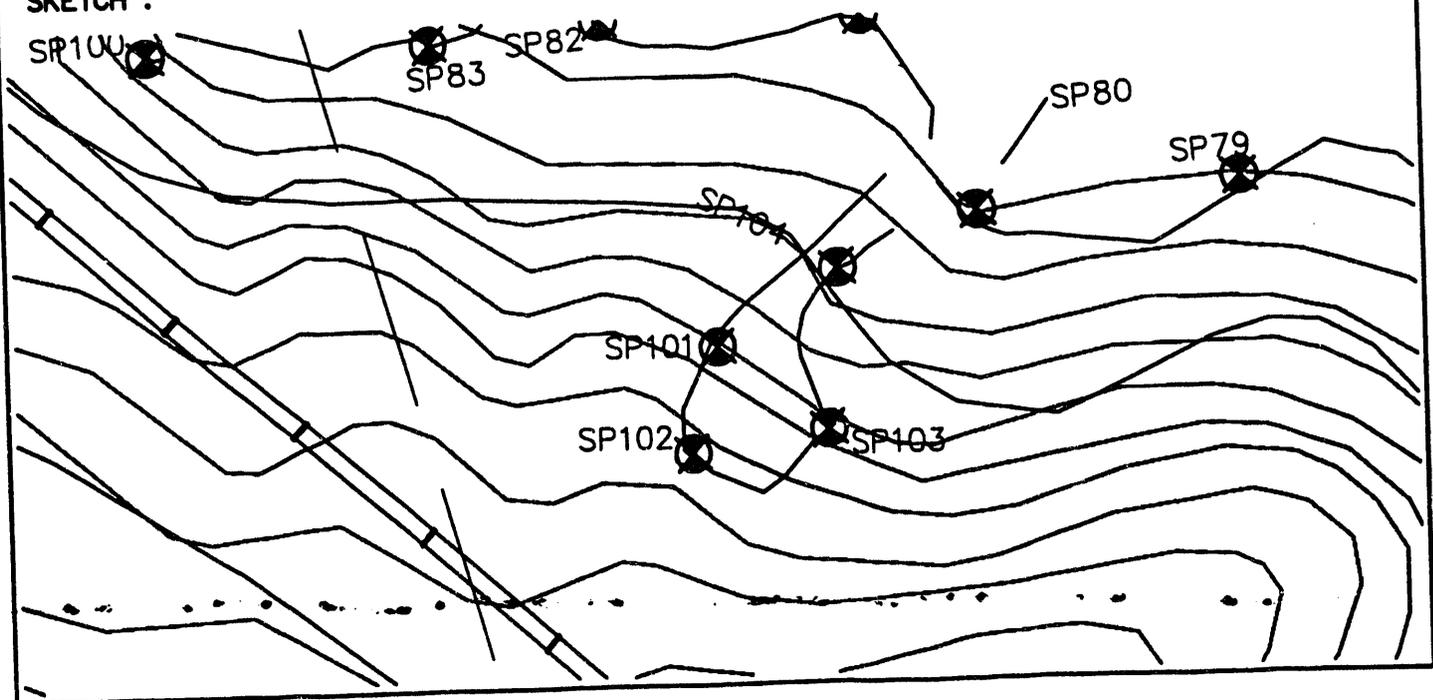

WESTINGHOUSE - SAVANNAH RIVER PLANT

Prepared By
Power Engineering Co., Inc.
Engineers - Surveyors - Planners


PROJECT : UPPER THREE RUNS CREEK - WETLANDS SURVEY STATION NO. : SP102

SAVANNAH RIVER PLANT SYSTEM OF PLANE COORDINATES.

X COORDINATE (EAST) : 58287.399
 Y COORDINATE (NORTH) : 80744.335
 Z COORDINATE (ELEVATION) : 170.68

TO STATION	AZIMUTH	GRID BEARING	GRID DISTANCE
SP101		N 30°00'21" E	124.22
SP103		S 83°54'12" E	157.43

SKETCH :

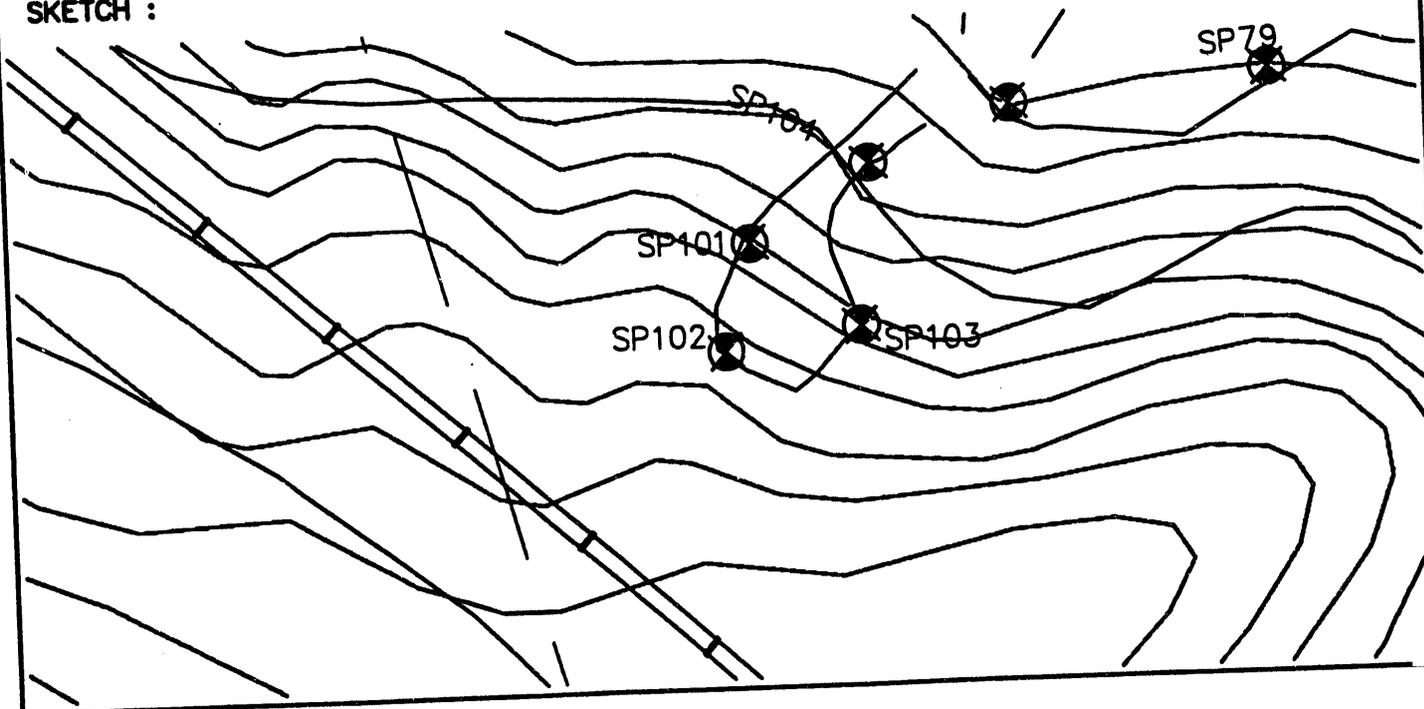

WESTINGHOUSE - SAVANNAH RIVER PLANT

Prepared By
Power Engineering Co., Inc.
Engineers - Surveyors - Planners


PROJECT : UPPER THREE RUNS CREEK - WETLANDS SURVEY STATION NO. : SP103

SAVANNAH RIVER PLANT SYSTEM OF PLANE COORDINATES.

X COORDINATE (EAST) : 58443.938
 Y COORDINATE (NORTH) : 80727.615
 Z COORDINATE (ELEVATION) : 168.98

TO STATION	AZIMUTH	GRID BEARING	GRID DISTANCE
SP102		N 83°54'12" W	157.43
SP104		N 19°48'12" E	181.72

SKETCH :

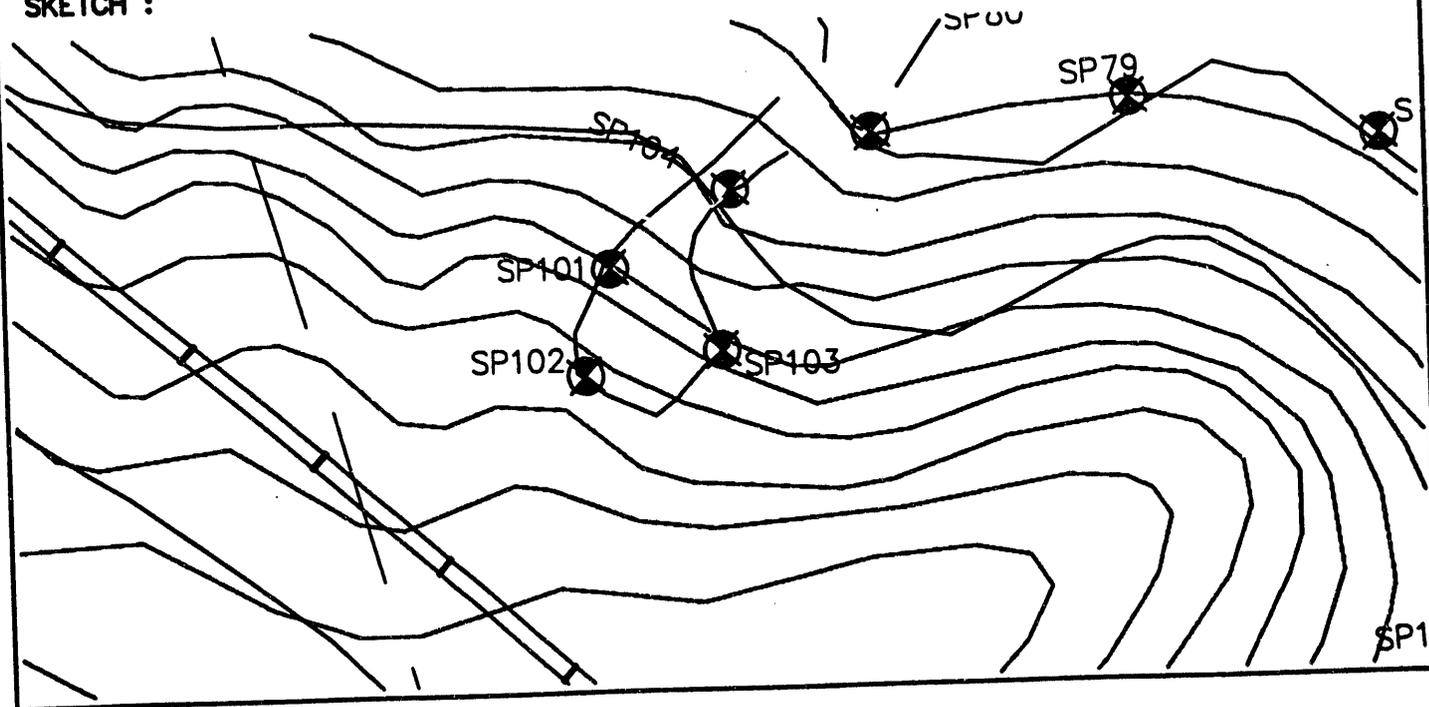

WESTINGHOUSE - SAVANNAH RIVER PLANT

Prepared By
Power Engineering Co., Inc.
Engineers - Surveyors - Planners


PROJECT : UPPER THREE RUNS CREEK - WETLANDS SURVEY STATION NO. : SP104

SAVANNAH RIVER PLANT SYSTEM OF PLANE COORDINATES.

X COORDINATE (EAST) : 58505.503
 Y COORDINATE (NORTH) : 80898.587
 Z COORDINATE (ELEVATION) : 150.00

TO STATION	AZIMUTH	GRID BEARING	GRID DISTANCE
SP103		S 19'48'12" W	181.72
SP105		S 52'25'56" E	1053.24

SKETCH :

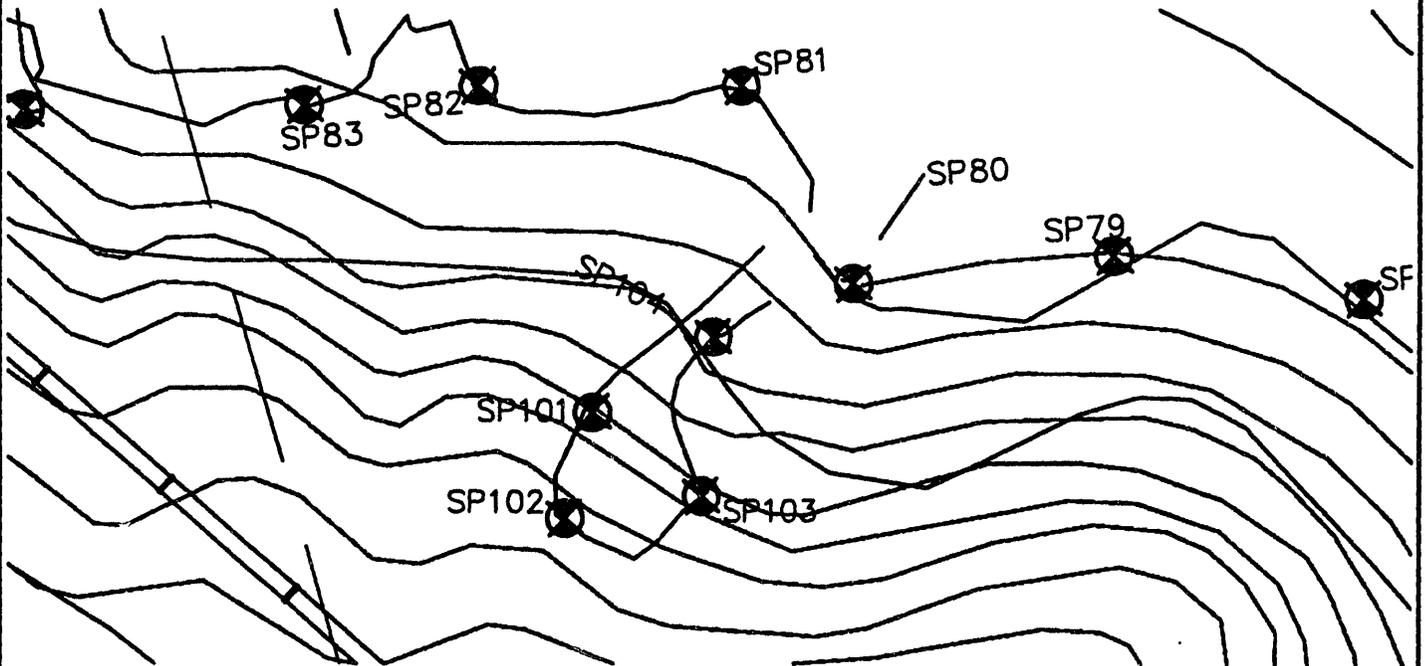

WESTINGHOUSE - SAVANNAH RIVER PLANT

Prepared By
Power Engineering Co., Inc.
Engineers - Surveyors - Planners


PROJECT : UPPER THREE RUNS CREEK - WETLANDS SURVEY STATION NO. : SP105

SAVANNAH RIVER PLANT SYSTEM OF PLANE COORDINATES.

X COORDINATE (EAST) : 59340.337
 Y COORDINATE (NORTH) : 80256.428
 Z COORDINATE (ELEVATION) : 146.30

TO STATION	AZIMUTH	GRID BEARING	GRID DISTANCE
SP104		N 52°25'56" W	1053.24
SP106		S 45°49'15" W	169.64

SKETCH :

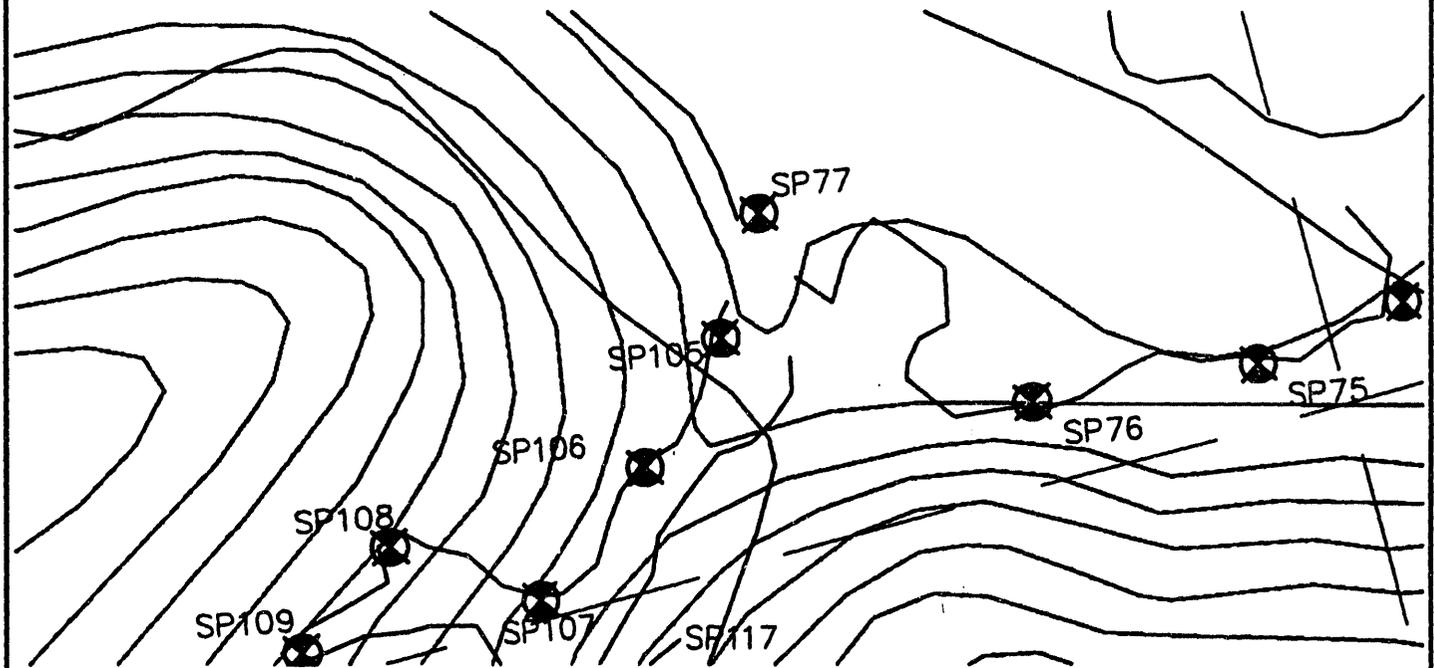

WESTINGHOUSE - SAVANNAH RIVER PLANT

Prepared By
Power Engineering Co., Inc.
Engineers - Surveyors - Planners


PROJECT : UPPER THREE RUNS CREEK - WETLANDS SURVEY STATION NO. : SP106

SAVANNAH RIVER PLANT SYSTEM OF PLANE COORDINATES.

X COORDINATE (EAST) : 59218.679
 Y COORDINATE (NORTH) : 80138.207
 Z COORDINATE (ELEVATION) : 151.16

TO STATION	AZIMUTH	GRID BEARING	GRID DISTANCE
SP105		N 45°49'15" E	169.64
SP107		S 53°45'39" W	193.74

SKETCH :

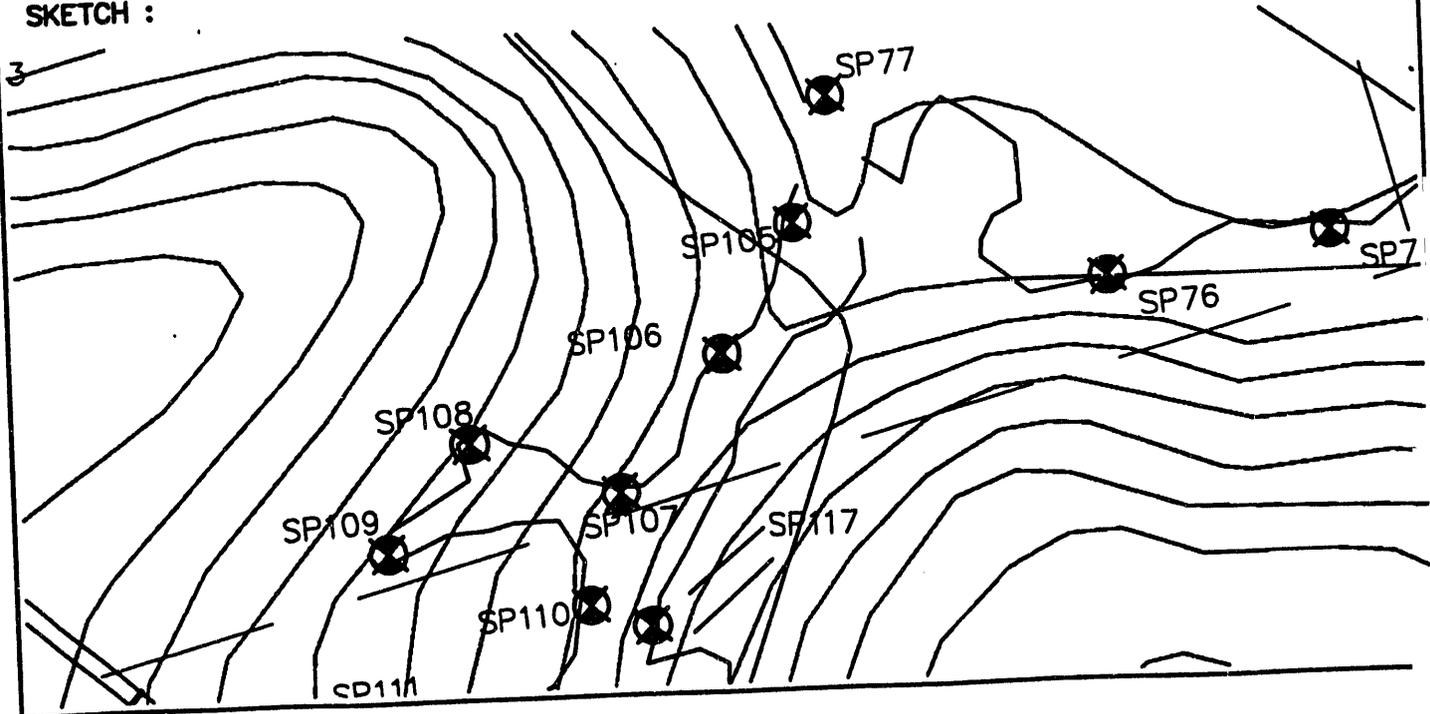

WESTINGHOUSE - SAVANNAH RIVER PLANT

Prepared By
Power Engineering Co., Inc.
Engineers - Surveyors - Planners


PROJECT : UPPER THREE RUNS CREEK - WETLANDS SURVEY STATION NO. : SP107

SAVANNAH RIVER PLANT SYSTEM OF PLANE COORDINATES.

X COORDINATE (EAST) : 59062.415
 Y COORDINATE (NORTH) : 80023.674
 Z COORDINATE (ELEVATION) : 159.06

TO STATION	AZIMUTH	GRID BEARING	GRID DISTANCE
SP106		N 53°45'39" E	193.74
SP108		N 55°02'39" W	180.38

SKETCH :

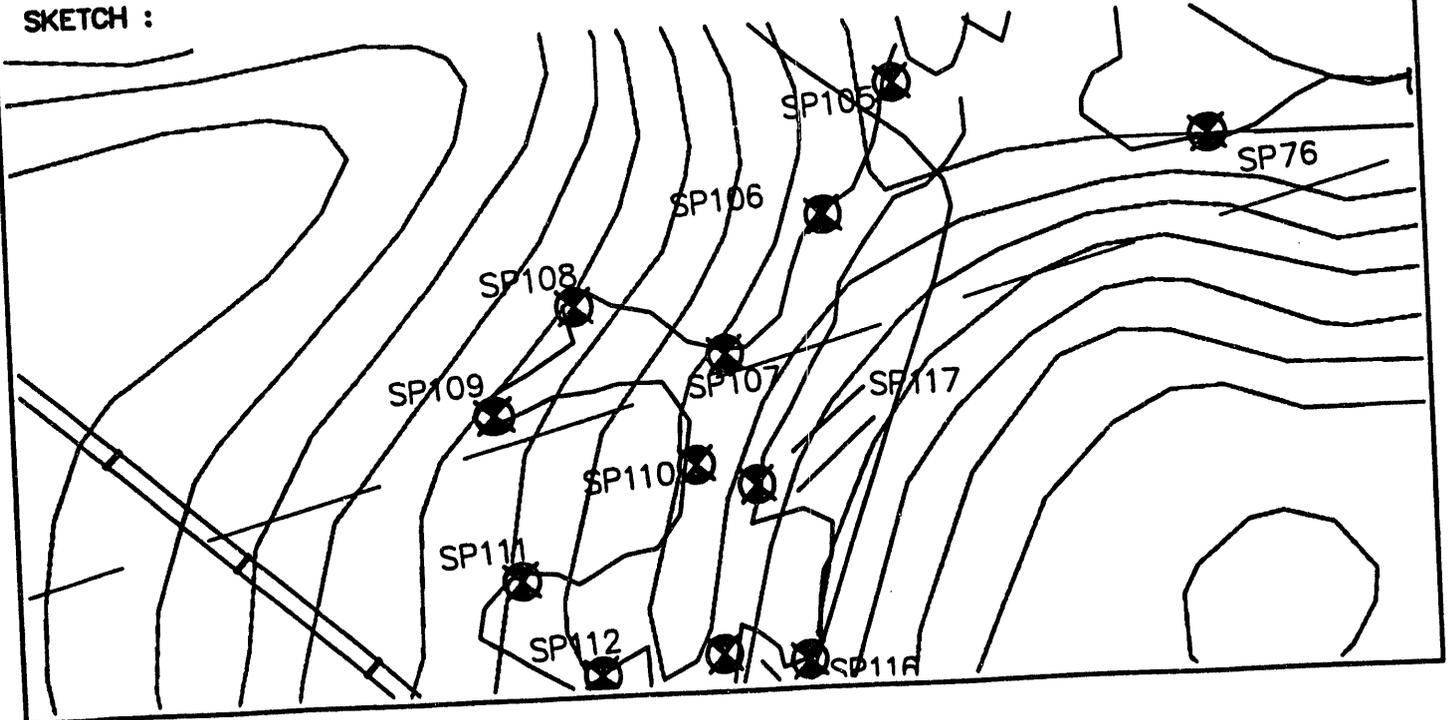

WESTINGHOUSE - SAVANNAH RIVER PLANT

Prepared By
Power Engineering Co., Inc.
Engineers - Surveyors - Planners


PROJECT : UPPER THREE RUNS CREEK - WETLANDS SURVEY STATION NO. : SP108

SAVANNAH RIVER PLANT SYSTEM OF PLANE COORDINATES.

X COORDINATE (EAST) : 58914.574
 Y COORDINATE (NORTH) : 80127.023
 Z COORDINATE (ELEVATION) : 169.74

TO STATION	AZIMUTH	GRID BEARING	GRID DISTANCE
SP107		S 55°02'39" E	180.38
SP109		S 53°43'24" W	153.29

SKETCH :

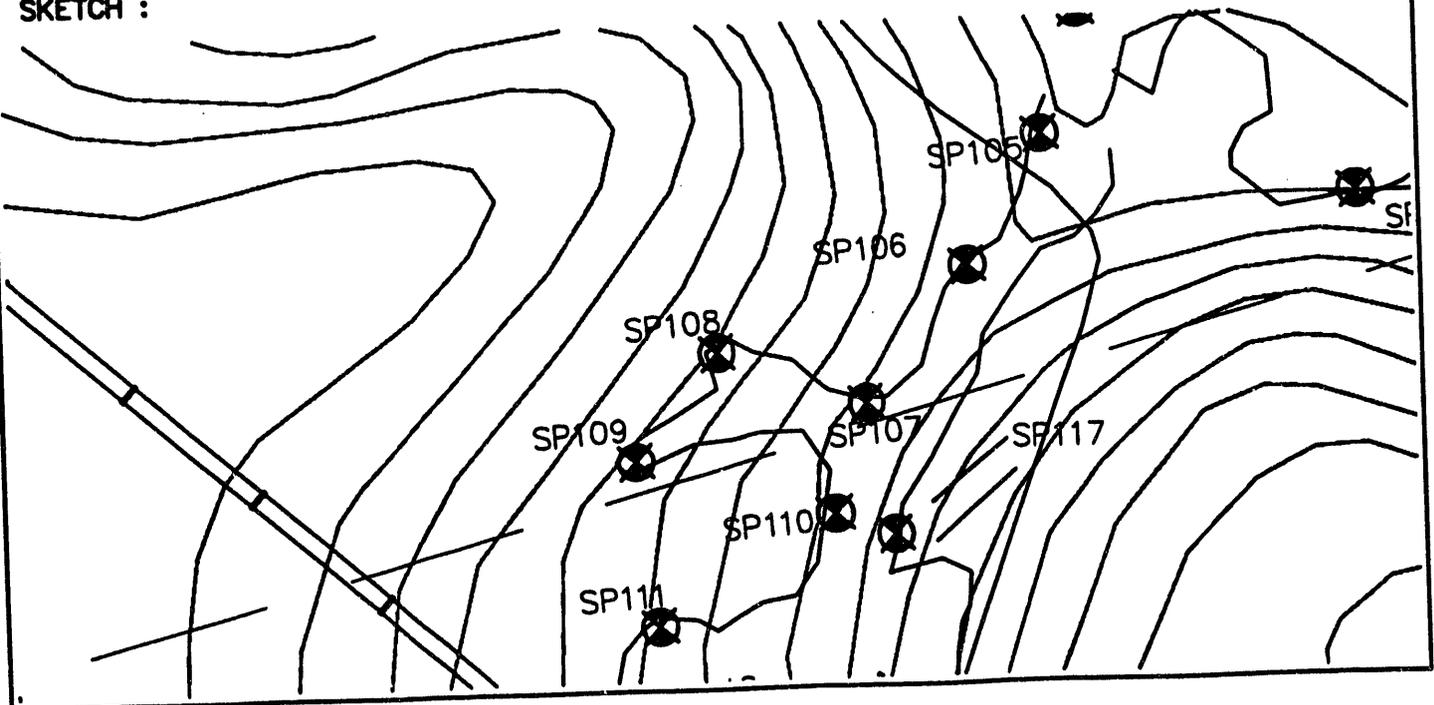

WESTINGHOUSE - SAVANNAH RIVER PLANT

Prepared By
Power Engineering Co., Inc.
Engineers - Surveyors - Planners


PROJECT : UPPER THREE RUNS CREEK - WETLANDS SURVEY STATION NO. : SP109

SAVANNAH RIVER PLANT SYSTEM OF PLANE COORDINATES.

X COORDINATE (EAST) : 58790.999
 Y COORDINATE (NORTH) : 80036.325
 Z COORDINATE (ELEVATION) : 181.24

TO STATION	AZIMUTH	GRID BEARING	GRID DISTANCE
SP108		N 53°43'24" E	153.29
SP110		S 58°29'09" E	235.51

SKETCH :

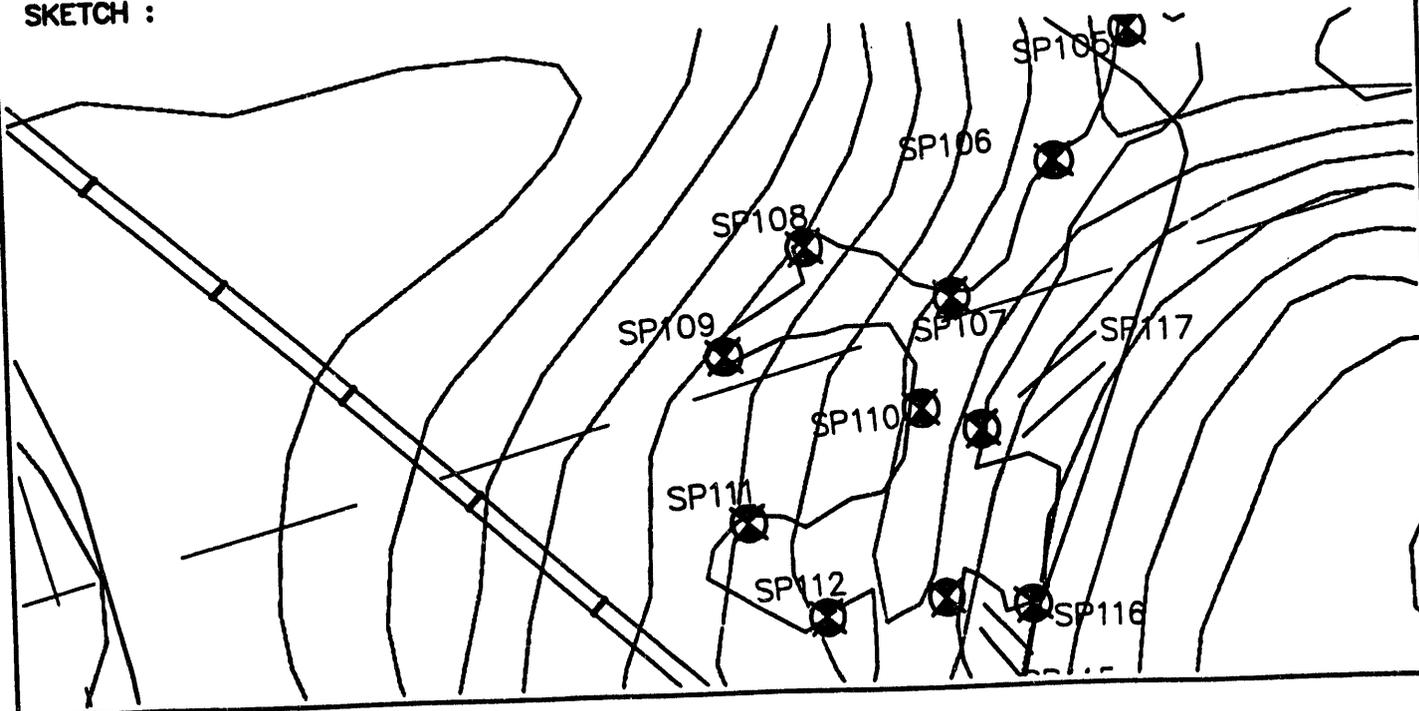

WESTINGHOUSE - SAVANNAH RIVER PLANT

Prepared By
Power Engineering Co., Inc.
Engineers - Surveyors - Planners


PROJECT : UPPER THREE RUNS CREEK - WETLANDS SURVEY STATION NO. : SP110

SAVANNAH RIVER PLANT SYSTEM OF PLANE COORDINATES.

X COORDINATE (EAST) : 58991.773
 Y COORDINATE (NORTH) : 79913.222
 Z COORDINATE (ELEVATION) : 158.55

TO STATION	AZIMUTH	GRID BEARING	GRID DISTANCE
SP109		N 58°29'09" W	235.51
SP111		S 74°25'04" W	237.84

SKETCH :

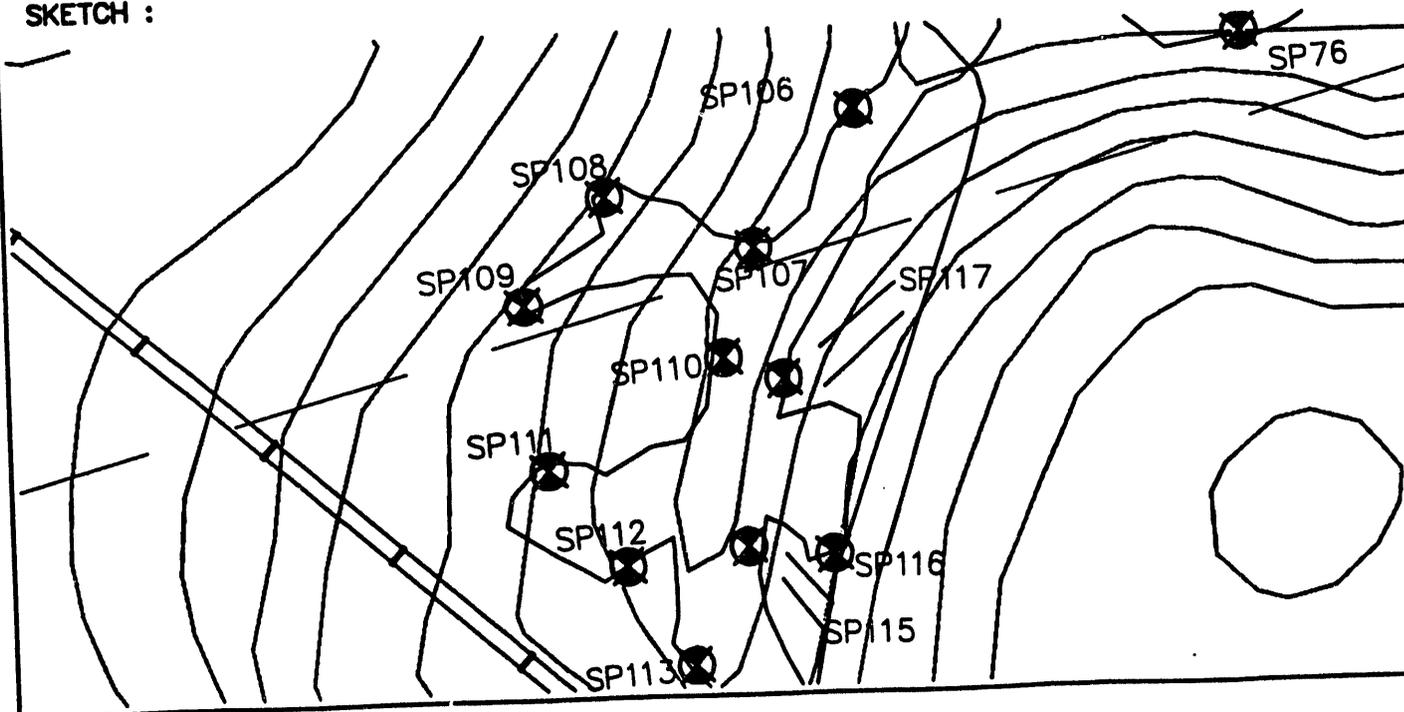

WESTINGHOUSE - SAVANNAH RIVER PLANT

Prepared By
Power Engineering Co., Inc.
Engineers - Surveyors - Planners


PROJECT : UPPER THREE RUNS CREEK - WETLANDS SURVEY STATION NO. : SP111

SAVANNAH RIVER PLANT SYSTEM OF PLANE COORDINATES.

X COORDINATE (EAST) : 58762.678
 Y COORDINATE (NORTH) : 79849.334
 Z COORDINATE (ELEVATION) : 176.41

TO STATION	AZIMUTH	GRID BEARING	GRID DISTANCE
SP110		N 74°25'04" E	237.84
SP112		S 22°51'36" E	140.22

SKETCH :

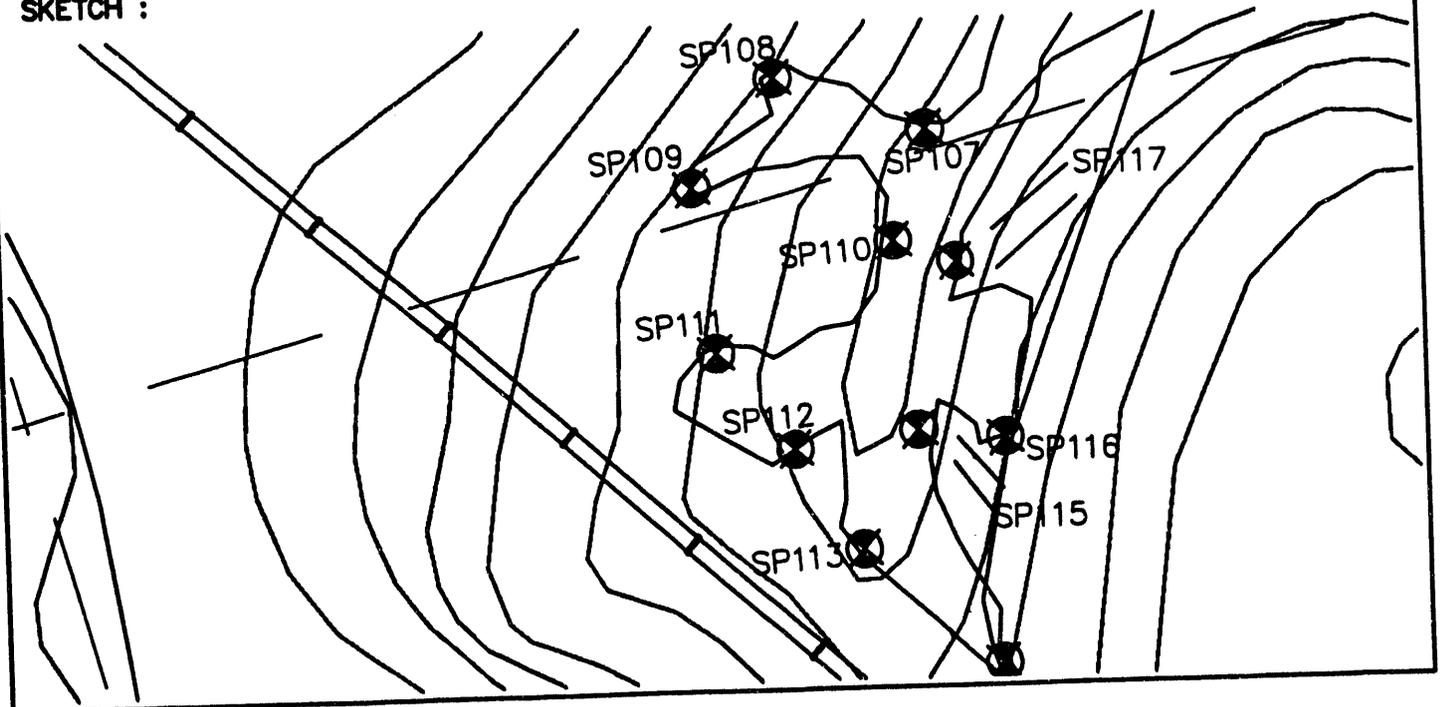

WESTINGHOUSE - SAVANNAH RIVER PLANT

Prepared By
Power Engineering Co., Inc.
Engineers - Surveyors - Planners


PROJECT : UPPER THREE RUNS CREEK - WETLANDS SURVEY STATION NO. : SP112

SAVANNAH RIVER PLANT SYSTEM OF PLANE COORDINATES.

X COORDINATE (EAST) : 58817.150
 Y COORDINATE (NORTH) : 79720.129
 Z COORDINATE (ELEVATION) : 168.50

TO STATION	AZIMUTH	GRID BEARING	GRID DISTANCE
SP111		N 22°51'36" W	140.22
SP113		S 18°06'41" E	135.54

SKETCH :

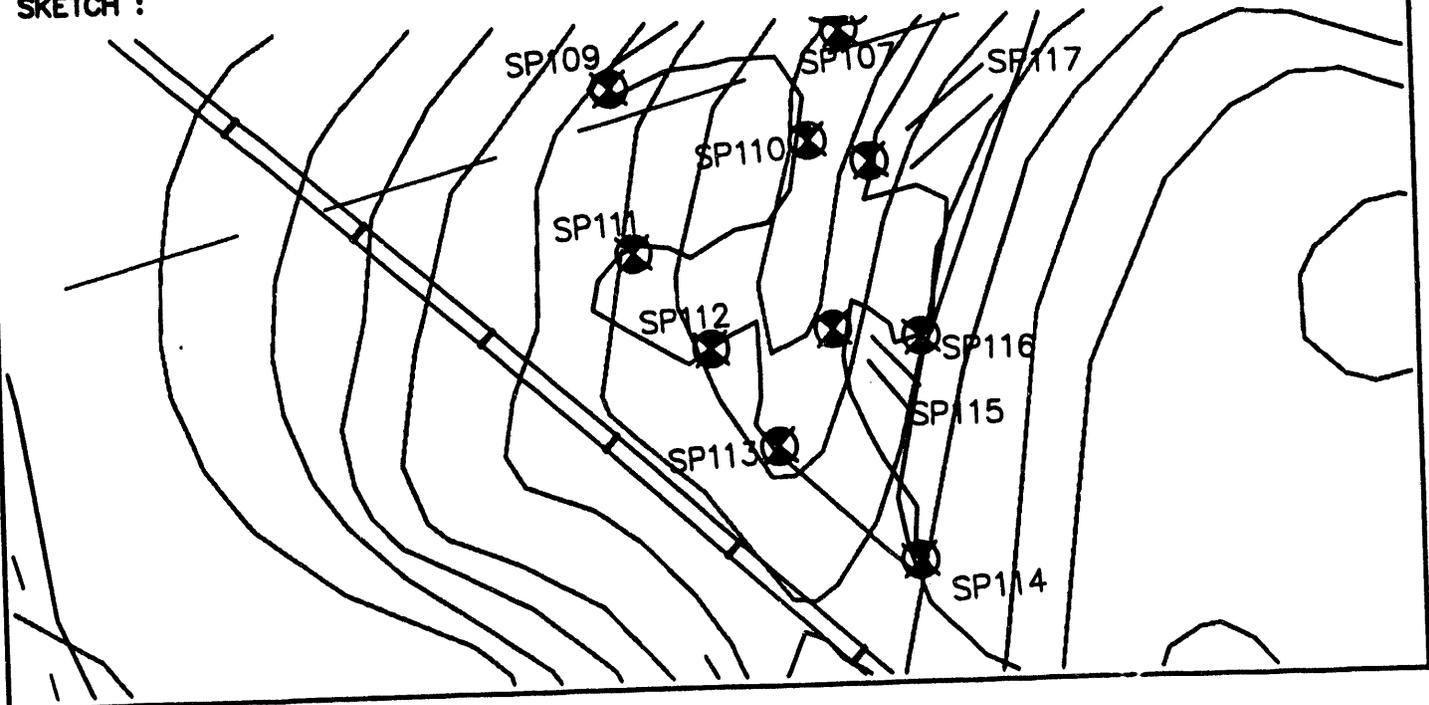

WESTINGHOUSE - SAVANNAH RIVER PLANT

Prepared By
Power Engineering Co., Inc.
Engineers - Surveyors - Planners


PROJECT : UPPER THREE RUNS CREEK - WETLANDS SURVEY STATION NO. : SP113

SAVANNAH RIVER PLANT SYSTEM OF PLANE COORDINATES.

X COORDINATE (EAST) : 58859.284
 Y COORDINATE (NORTH) : 79591.306
 Z COORDINATE (ELEVATION) : 169.70

TO STATION	AZIMUTH	GRID BEARING	GRID DISTANCE
SP112		N 18°06'41" W	135.54
SP114		S 34°17'53" E	204.52

SKETCH :

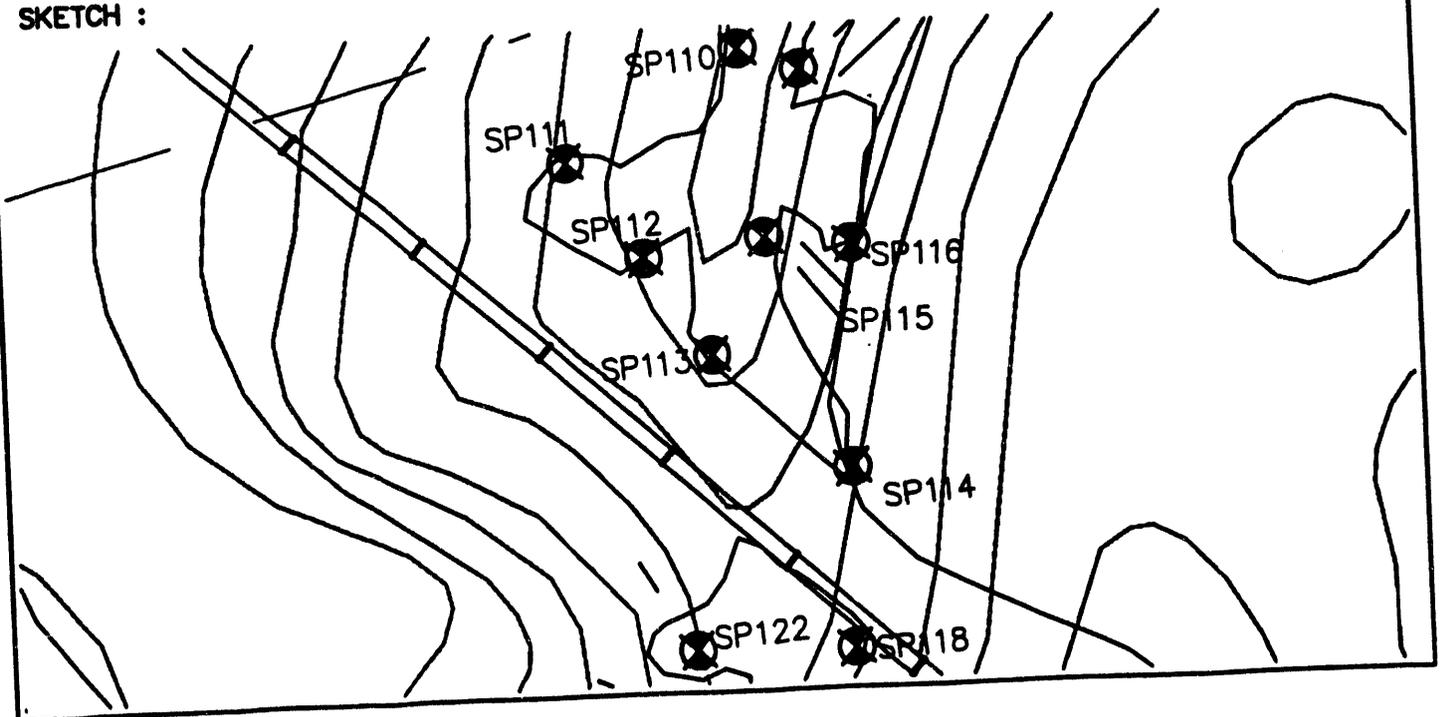

WESTINGHOUSE - SAVANNAH RIVER PLANT

Prepared By
Power Engineering Co., Inc.
Engineers - Surveyors - Planners


PROJECT : UPPER THREE RUNS CREEK - WETLANDS SURVEY STATION NO. : SP114

SAVANNAH RIVER PLANT SYSTEM OF PLANE COORDINATES.

X COORDINATE (EAST) : 58974.533
 Y COORDINATE (NORTH) : 79422.345
 Z COORDINATE (ELEVATION) : 179.73

TO STATION	AZIMUTH	GRID BEARING	GRID DISTANCE
SP113		N 34°17'53" W	204.52
SP115		N 3°37'22" W	279.58

SKETCH :

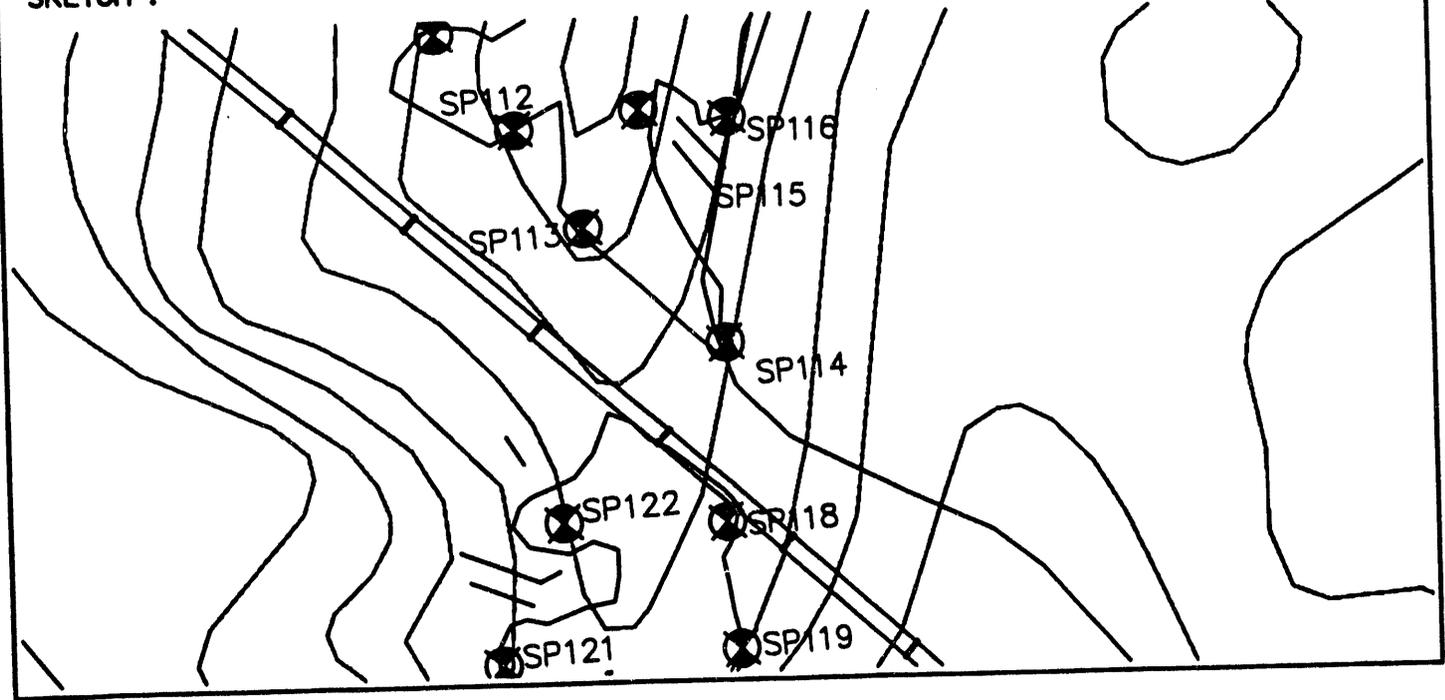

WESTINGHOUSE - SAVANNAH RIVER PLANT

Prepared By
Power Engineering Co., Inc.
Engineers - Surveyors - Planners


PROJECT : UPPER THREE RUNS CREEK - WETLANDS SURVEY STATION NO. : SP115

SAVANNAH RIVER PLANT SYSTEM OF PLANE COORDINATES.

X COORDINATE (EAST) : 58956.867
 Y COORDINATE (NORTH) : 79701.368
 Z COORDINATE (ELEVATION) : 165.13

TO STATION	AZIMUTH	GRID BEARING	GRID DISTANCE
SP114		S 3°37'22" E	279.58
SP116		S 68°45'52" E	99.35

SKETCH :

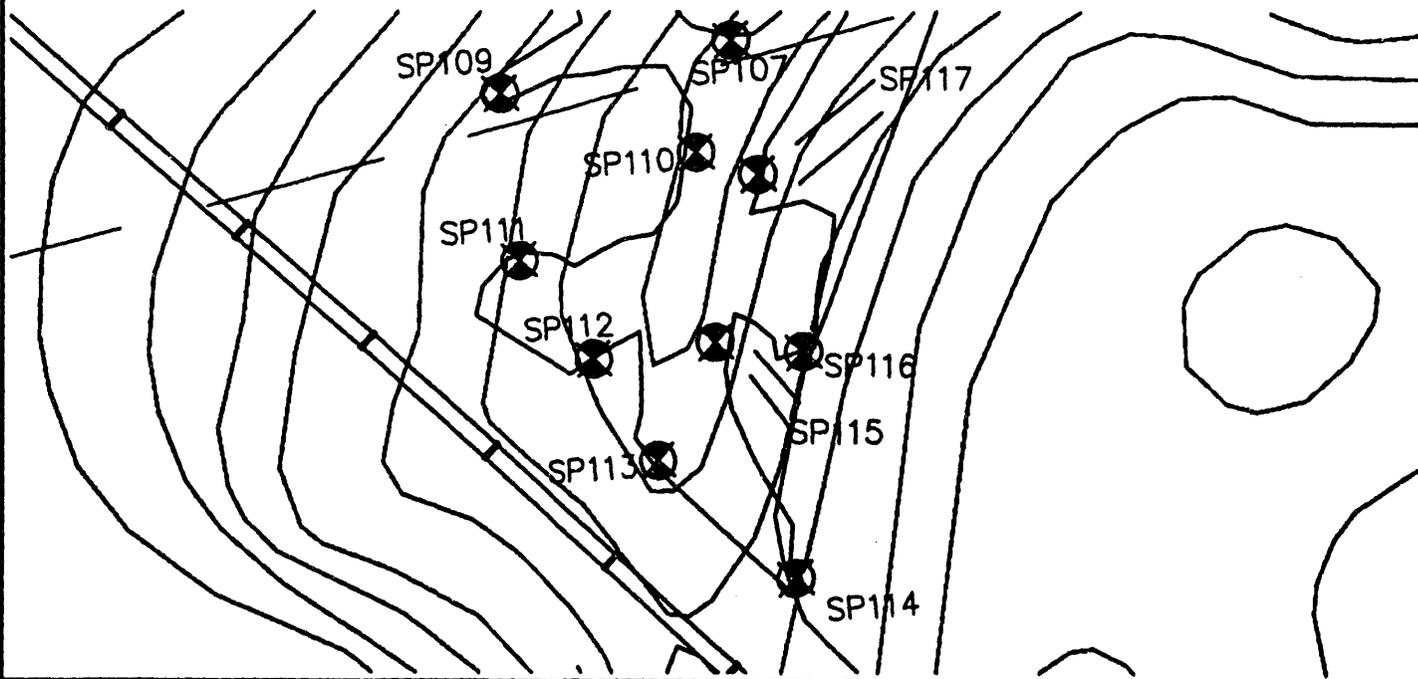

WESTINGHOUSE - SAVANNAH RIVER PLANT

Prepared By
Power Engineering Co., Inc.
Engineers - Surveyors - Planners


PROJECT : UPPER THREE RUNS CREEK - WETLANDS SURVEY STATION NO. : SP143

SAVANNAH RIVER PLANT SYSTEM OF PLANE COORDINATES.

X COORDINATE (EAST) : 56399.534
 Y COORDINATE (NORTH) : 79735.499
 Z COORDINATE (ELEVATION) : 200.09

TO STATION	AZIMUTH	GRID BEARING	GRID DISTANCE
SP142		S 19°53'45" W	406.54
SP144		N 19°02'10" E	130.94

SKETCH :

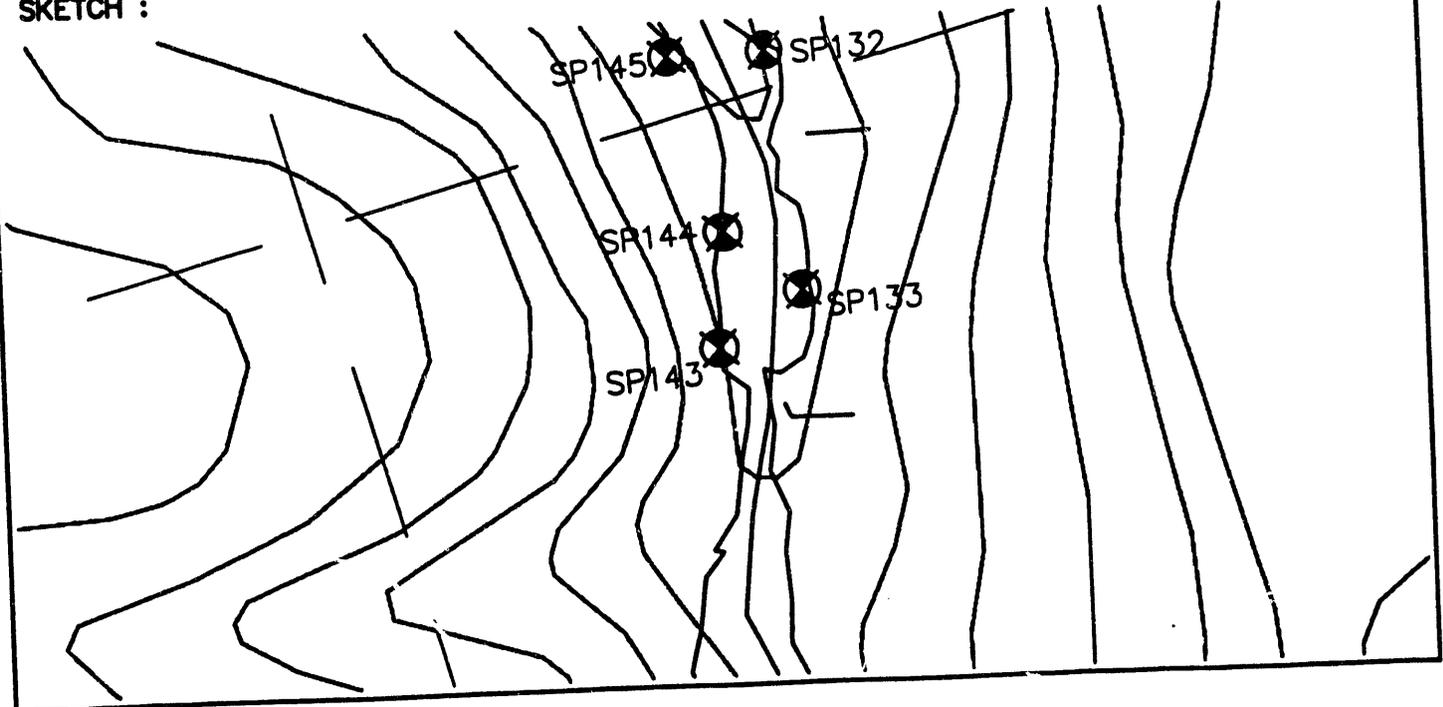

WESTINGHOUSE - SAVANNAH RIVER PLANT

Prepared By
Power Engineering Co., Inc.
Engineers - Surveyors - Planners


PROJECT : UPPER THREE RUNS CREEK - WETLANDS SURVEY STATION NO. : SP144

SAVANNAH RIVER PLANT SYSTEM OF PLANE COORDINATES.

X COORDINATE (EAST) : 56442.241
 Y COORDINATE (NORTH) : 79859.274
 Z COORDINATE (ELEVATION) : 195.69

TO STATION	AZIMUTH	GRID BEARING	GRID DISTANCE
SP143		S 19°02'10" W	130.94
SP145		N 0°06'48" E	208.88

SKETCH :

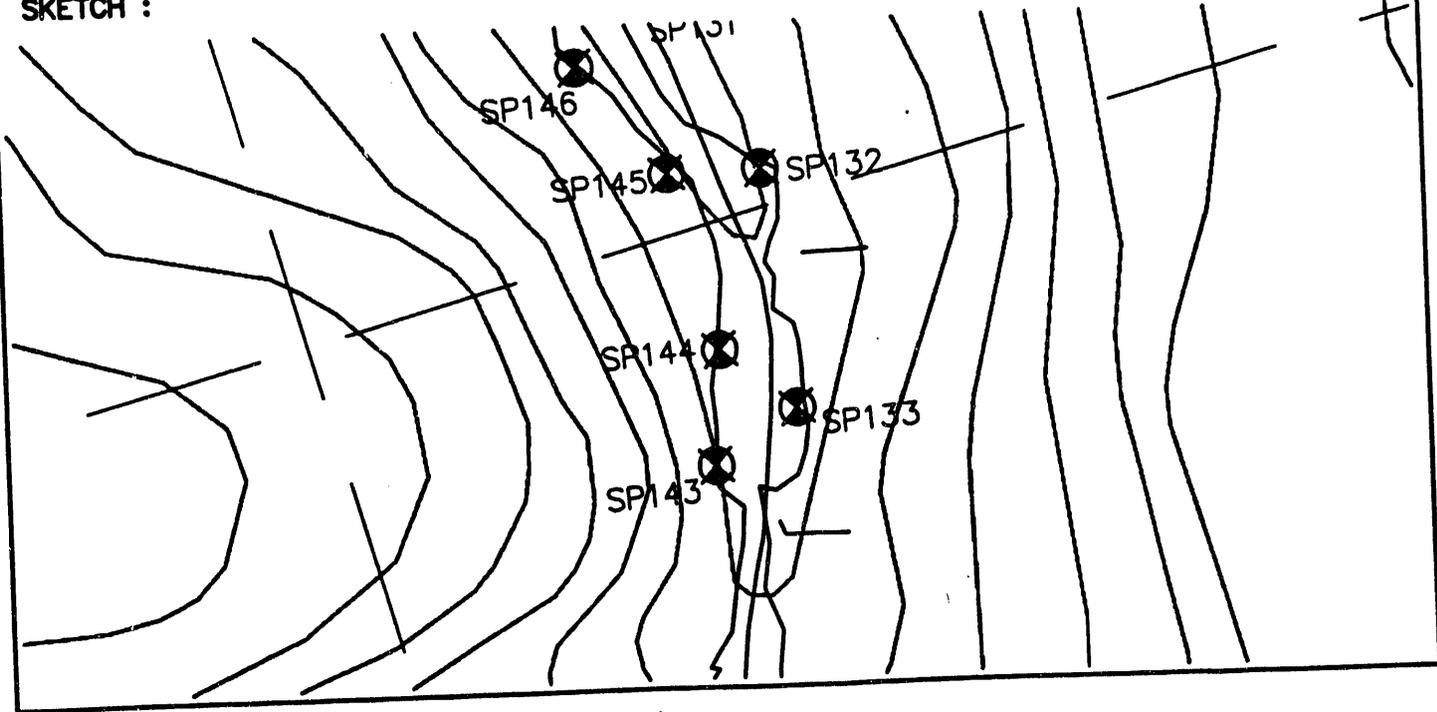

WESTINGHOUSE - SAVANNAH RIVER PLANT

Prepared By
Power Engineering Co., Inc.
Engineers - Surveyors - Planners


PROJECT : UPPER THREE RUNS CREEK - WETLANDS SURVEY STATION NO. : SP145

SAVANNAH RIVER PLANT SYSTEM OF PLANE COORDINATES.

X COORDINATE (EAST) : 56442.654
 Y COORDINATE (NORTH) : 80068.154
 Z COORDINATE (ELEVATION) : 189.54

TO STATION	AZIMUTH	GRID BEARING	GRID DISTANCE
SP144		S 0°06'48" W	208.88
SP146		N 23°59'13" W	158.36

SKETCH :

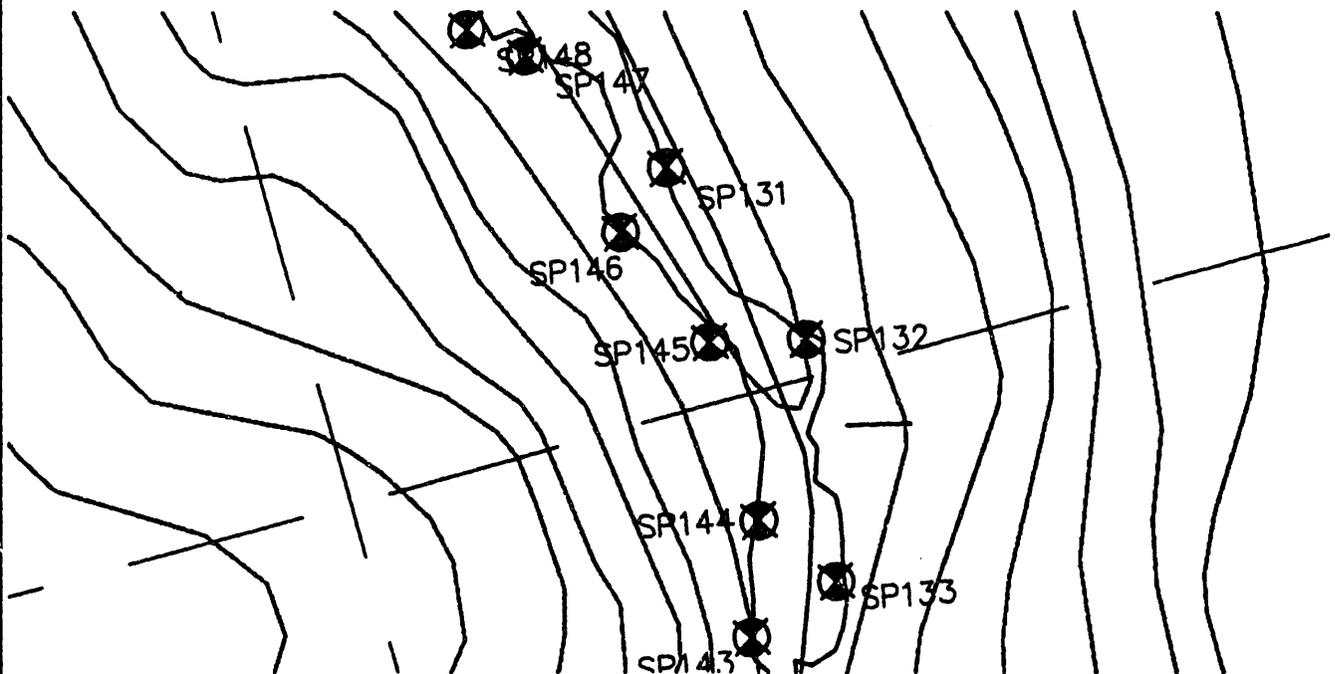

WESTINGHOUSE - SAVANNAH RIVER PLANT

Prepared By
Power Engineering Co., Inc.
Engineers - Surveyors - Planners


PROJECT : UPPER THREE RUNS CREEK - WETLANDS SURVEY STATION NO. : SP146

SAVANNAH RIVER PLANT SYSTEM OF PLANE COORDINATES.

X COORDINATE (EAST) : 56378.275
 Y COORDINATE (NORTH) : 80212.842
 Z COORDINATE (ELEVATION) : 186.94

TO STATION	AZIMUTH	GRID BEARING	GRID DISTANCE
SP145		S 23°59'13" E	158.36
SP147		N 13°35'02" W	226.52

SKETCH :

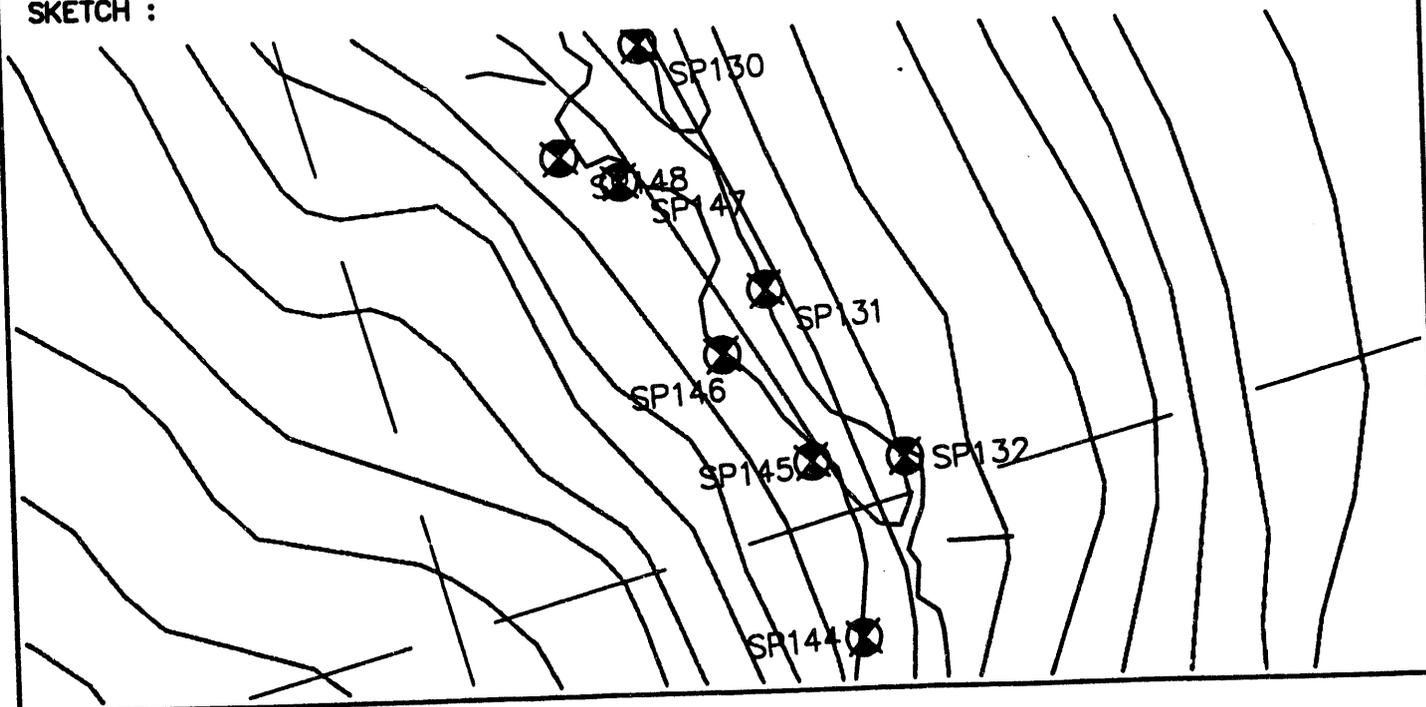

WESTINGHOUSE - SAVANNAH RIVER PLANT

Prepared By
Power Engineering Co., Inc.
Engineers - Surveyors - Planners


PROJECT : UPPER THREE RUNS CREEK - WETLANDS SURVEY STATION NO. : SP147

SAVANNAH RIVER PLANT SYSTEM OF PLANE COORDINATES.

X COORDINATE (EAST) : 56325.071
Y COORDINATE (NORTH) : 80433.029
Z COORDINATE (ELEVATION) : 184.21

TO STATION	AZIMUTH	GRID BEARING	GRID DISTANCE
SP146		S 13°35'02" E	226.52
SP148		N 50°38'17" W	72.65

SKETCH :

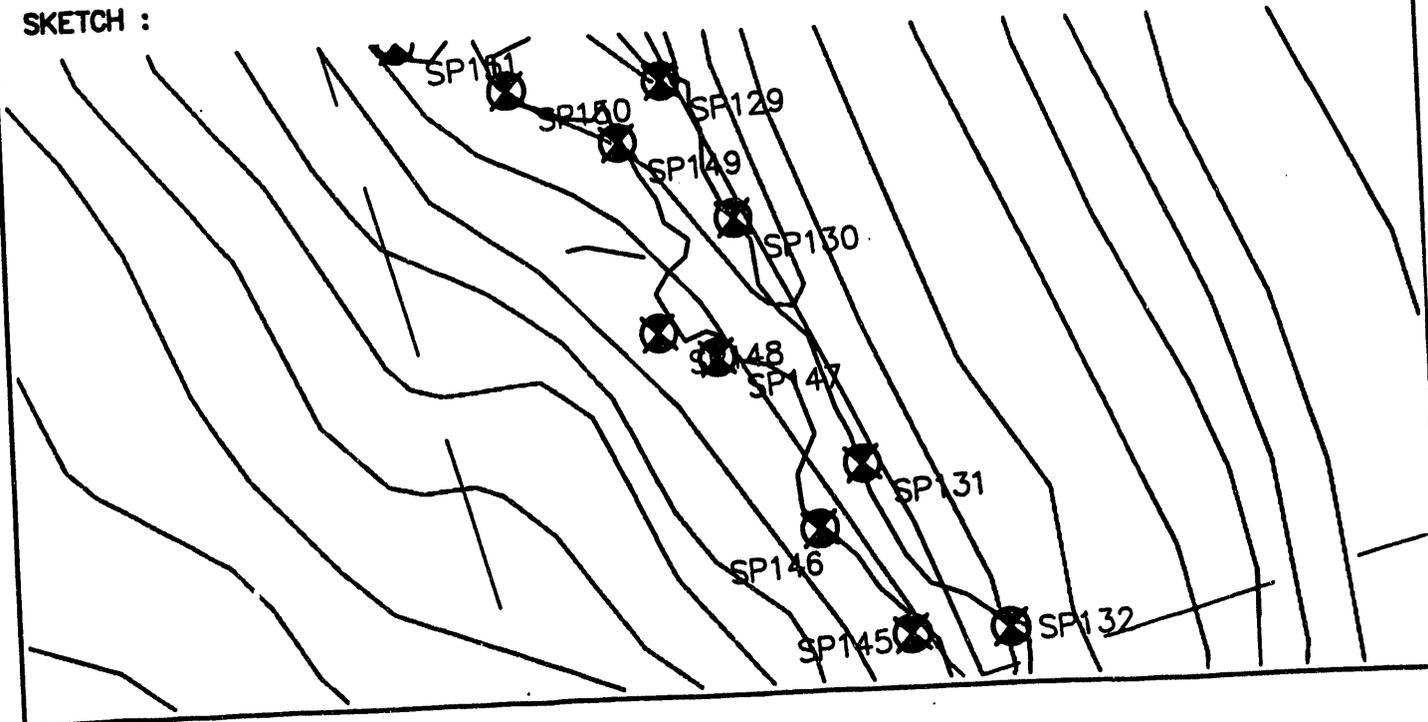

WESTINGHOUSE - SAVANNAH RIVER PLANT

Prepared By
Power Engineering Co., Inc.
Engineers - Surveyors - Planners


PROJECT : UPPER THREE RUNS CREEK - WETLANDS SURVEY STATION NO. : SP148

SAVANNAH RIVER PLANT SYSTEM OF PLANE COORDINATES.

X COORDINATE (EAST) : 56268.905
 Y COORDINATE (NORTH) : 80479.102
 Z COORDINATE (ELEVATION) : 187.61

TO STATION	AZIMUTH	GRID BEARING	GRID DISTANCE
SP147		S 50°38'17" E	72.65
SP149		N 5°16'49" E	221.39

SKETCH :

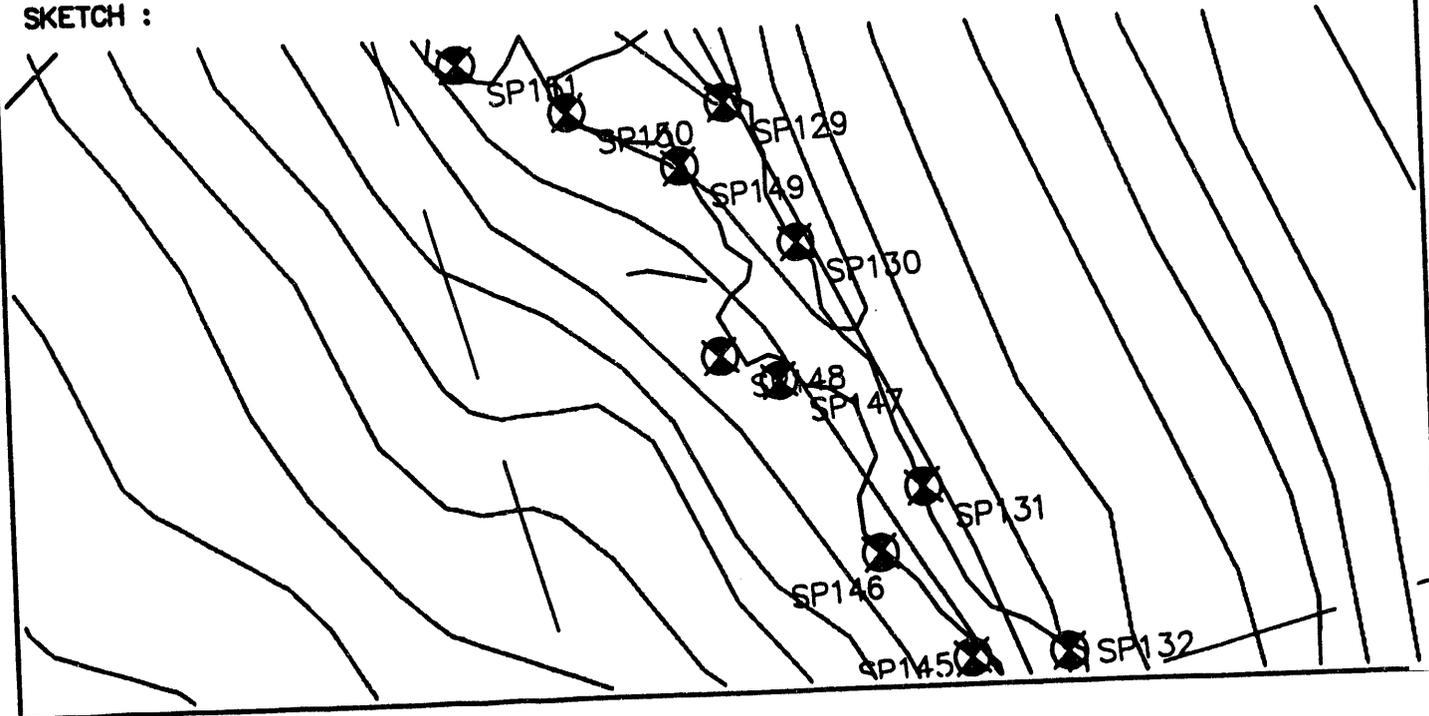

WESTINGHOUSE - SAVANNAH RIVER PLANT

Prepared By
Power Engineering Co., Inc.
Engineers - Surveyors - Planners


PROJECT : UPPER THREE RUNS CREEK - WETLANDS SURVEY STATION NO. : SP149

SAVANNAH RIVER PLANT SYSTEM OF PLANE COORDINATES.

X COORDINATE (EAST) : 56289.279
 Y COORDINATE (NORTH) : 80699.555
 Z COORDINATE (ELEVATION) : 178.74

TO STATION	AZIMUTH	GRID BEARING	GRID DISTANCE
SP148		S 57°49' W	221.39
SP150		N 47°19'42" W	141.38

SKETCH :

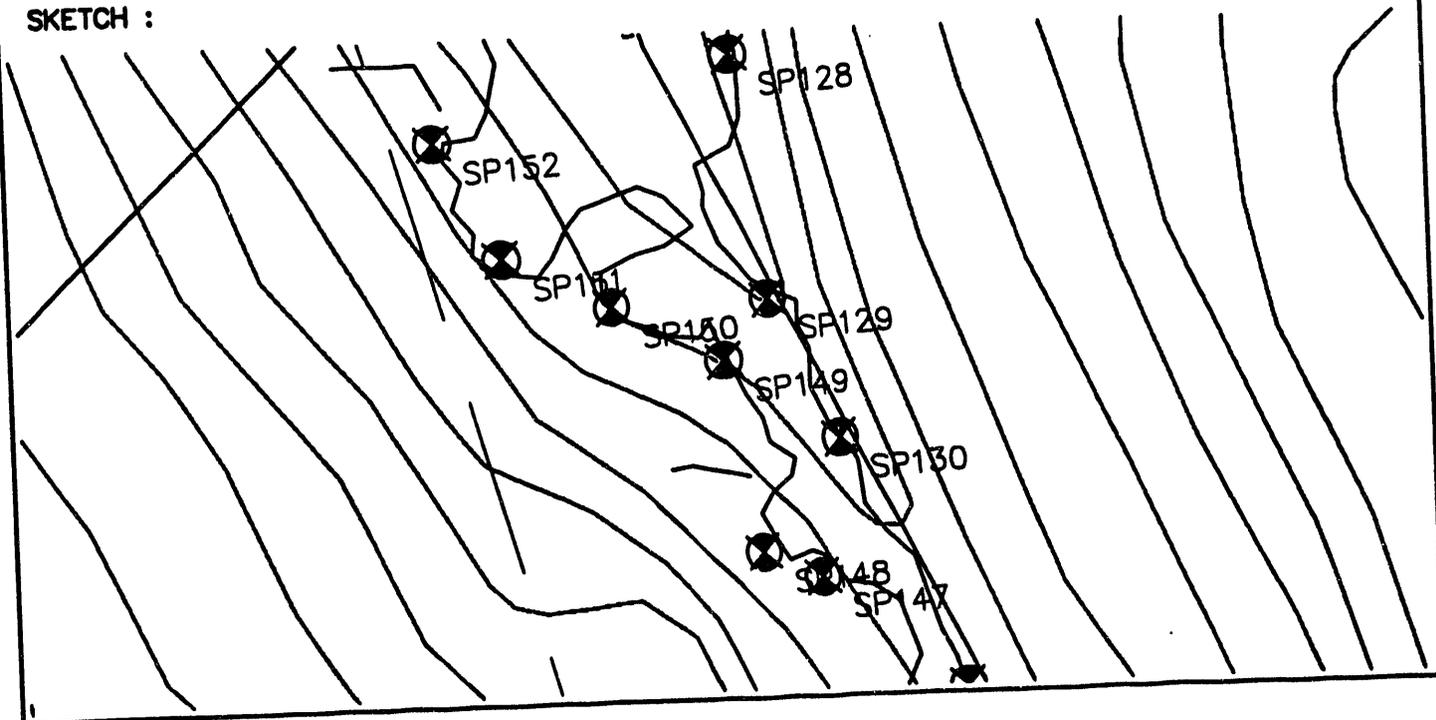

WESTINGHOUSE - SAVANNAH RIVER PLANT

Prepared By
Power Engineering Co., Inc.
Engineers - Surveyors - Planners


PROJECT : UPPER THREE RUNS CREEK - WETLANDS SURVEY STATION NO. : SP150

SAVANNAH RIVER PLANT SYSTEM OF PLANE COORDINATES.

X COORDINATE (EAST) : 56185.329
 Y COORDINATE (NORTH) : 80795.382
 Z COORDINATE (ELEVATION) : 180.94

TO STATION	AZIMUTH	GRID BEARING	GRID DISTANCE
SP149		S 47°19'42" E	141.38
SP151		N 49°29'50" W	135.70

SKETCH :

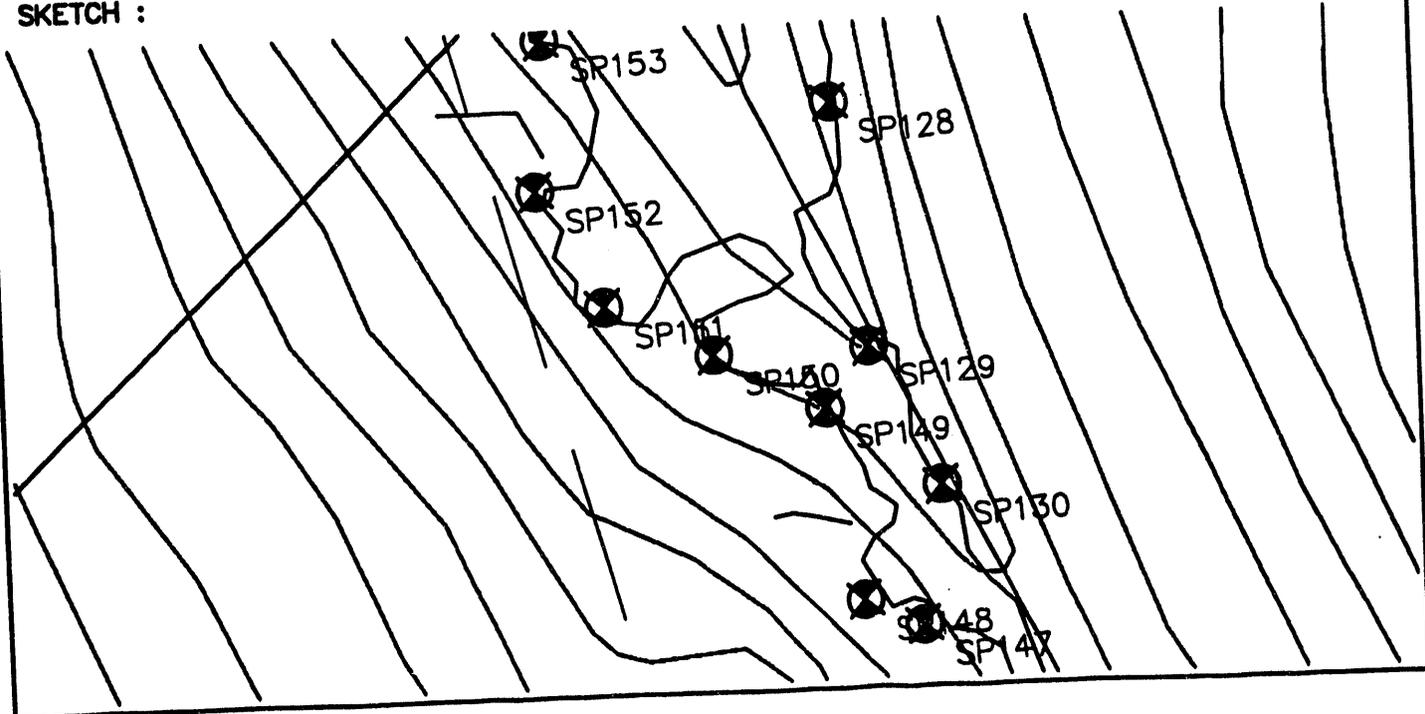

WESTINGHOUSE - SAVANNAH RIVER PLANT

Prepared By
Power Engineering Co., Inc.
Engineers - Surveyors - Planners


PROJECT : UPPER THREE RUNS CREEK - WETLANDS SURVEY STATION NO. : SP151

SAVANNAH RIVER PLANT SYSTEM OF PLANE COORDINATES.

X COORDINATE (EAST) : 56082.148
 Y COORDINATE (NORTH) : 80883.516
 Z COORDINATE (ELEVATION) : 185.94

TO STATION	AZIMUTH	GRID BEARING	GRID DISTANCE
SP150		S 49°29'50" E	135.70
SP152		N 13°32'23" W	151.47

SKETCH :

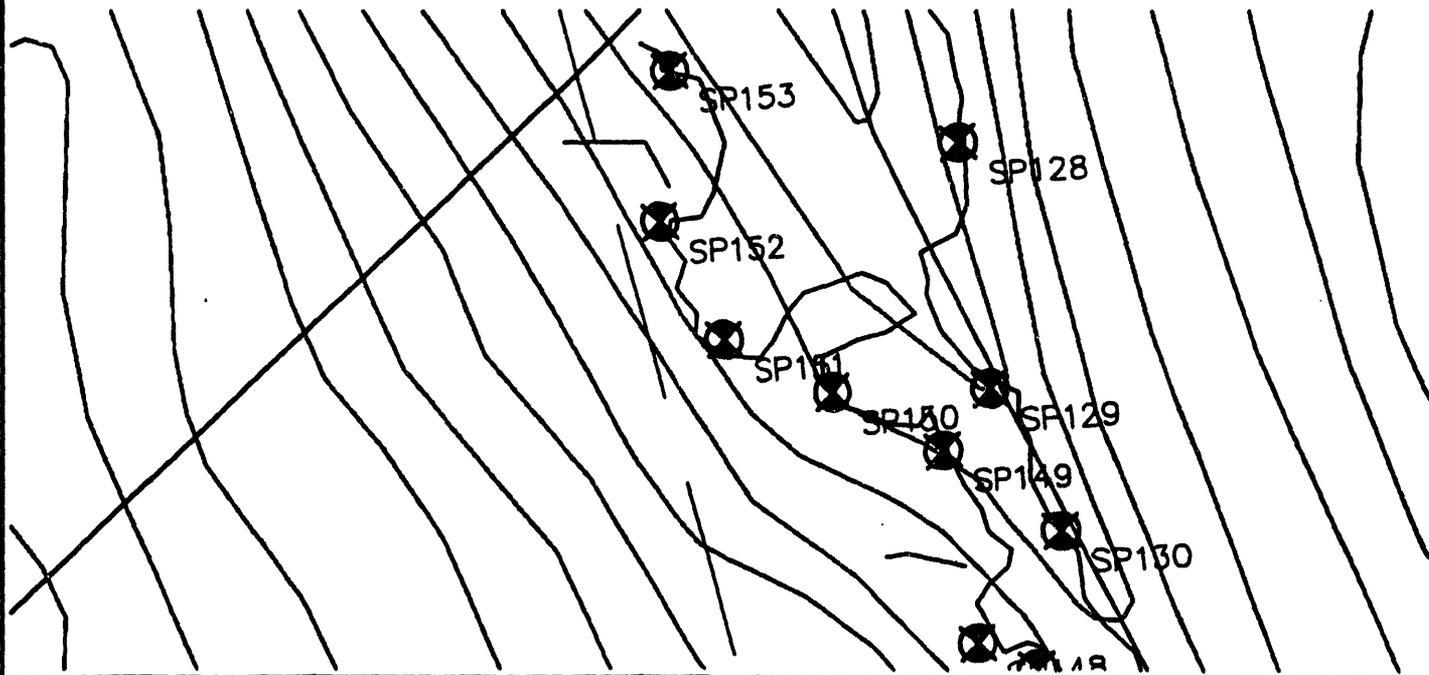

WESTINGHOUSE - SAVANNAH RIVER PLANT

Prepared By
Power Engineering Co., Inc.
Engineers - Surveyors - Planners


PROJECT : UPPER THREE RUNS CREEK - WETLANDS SURVEY STATION NO. : SP152

SAVANNAH RIVER PLANT SYSTEM OF PLANE COORDINATES.

X COORDINATE (EAST) : 56046.685
Y COORDINATE (NORTH) : 81030.781
Z COORDINATE (ELEVATION) : 186.14

TO STATION	AZIMUTH	GRID BEARING	GRID DISTANCE
SP151		S 13'32'23" E	151.47
SP153		N 19'06'16" E	170.63

SKETCH :

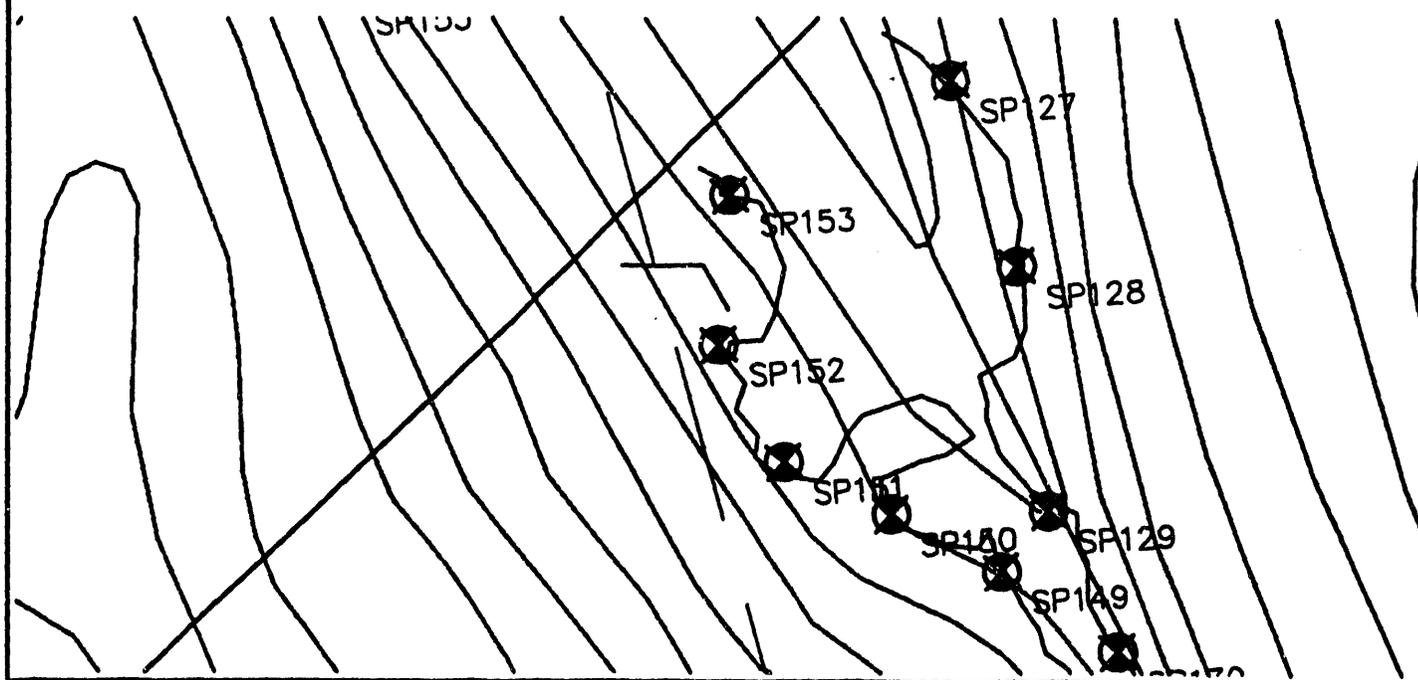

WESTINGHOUSE - SAVANNAH RIVER PLANT

Prepared By
Power Engineering Co., Inc.
Engineers - Surveyors - Planners


PROJECT : UPPER THREE RUNS CREEK - WETLANDS SURVEY STATION NO. : SP153

SAVANNAH RIVER PLANT SYSTEM OF PLANE COORDINATES.

X COORDINATE (EAST) : 56102.530
 Y COORDINATE (NORTH) : 81192.011
 Z COORDINATE (ELEVATION) : 180.94

TO STATION	AZIMUTH	GRID BEARING	GRID DISTANCE
SP152		S 19°06'16" W	170.63
SP154		N 0°00'23" W	376.77

SKETCH :

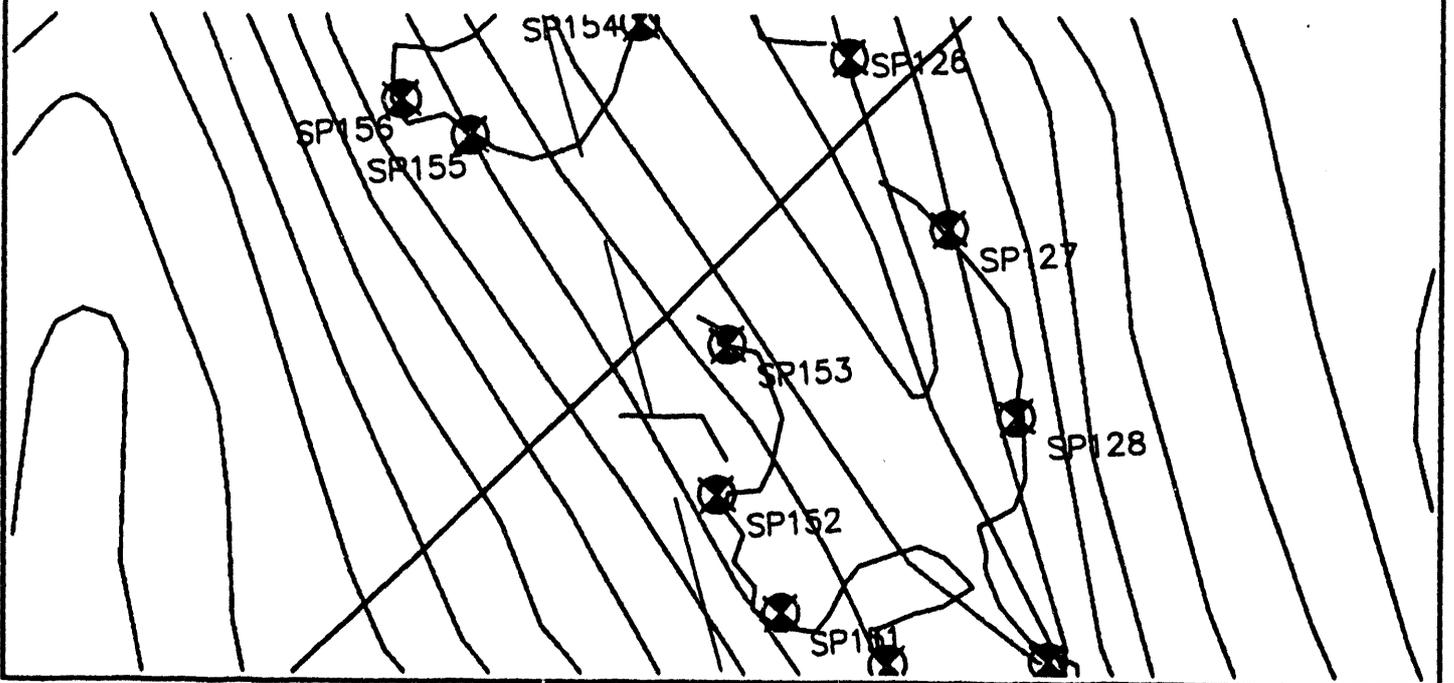

WESTINGHOUSE - SAVANNAH RIVER PLANT

Prepared By
Power Engineering Co., Inc.
Engineers - Surveyors - Planners


PROJECT : UPPER THREE RUNS CREEK - WETLANDS SURVEY STATION NO. : SP154

SAVANNAH RIVER PLANT SYSTEM OF PLANE COORDINATES.

X COORDINATE (EAST) : 56102.488
 Y COORDINATE (NORTH) : 81568.778
 Z COORDINATE (ELEVATION) : 165.92

TO STATION	AZIMUTH	GRID BEARING	GRID DISTANCE
SP153		S 0°00'23" E	376.77
SP155		S 71°03'48" W	228.91

SKETCH :

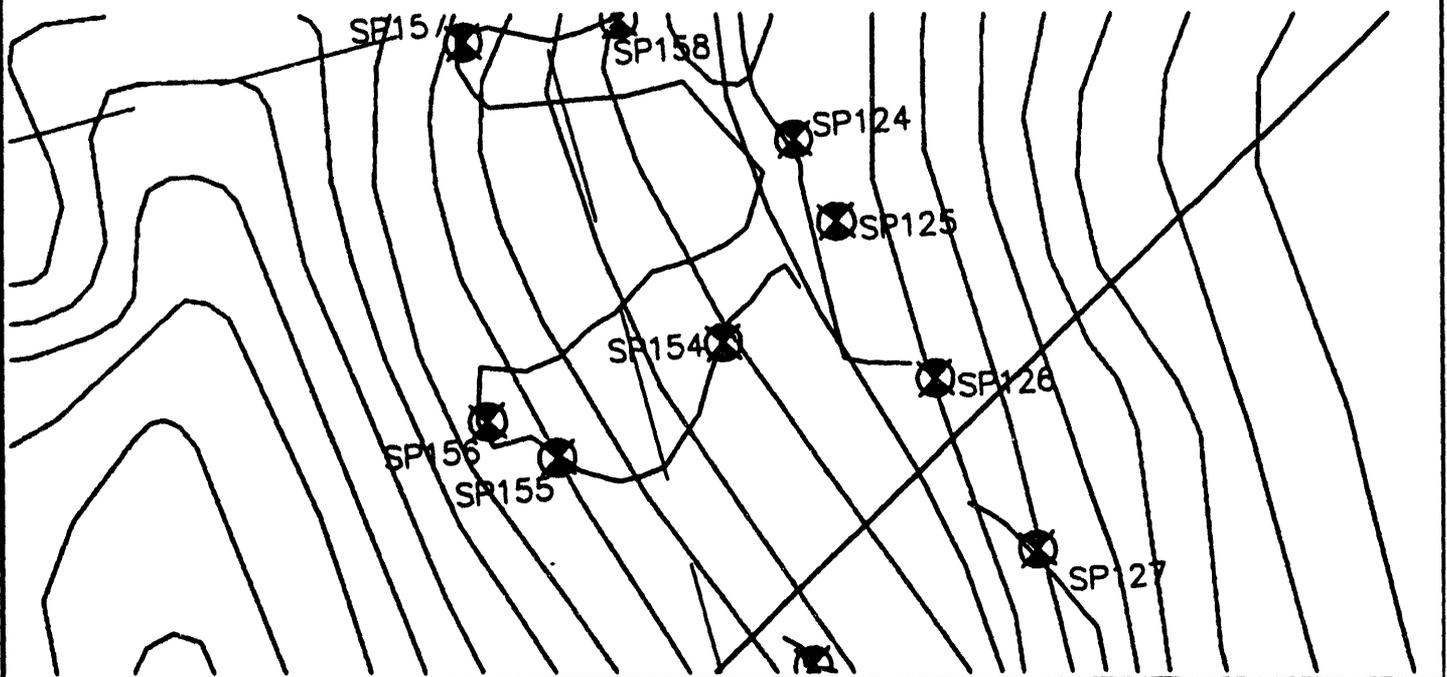

WESTINGHOUSE - SAVANNAH RIVER PLANT

Prepared By
Power Engineering Co., Inc.
Engineers - Surveyors - Planners


PROJECT : UPPER THREE RUNS CREEK - WETLANDS SURVEY STATION NO. : SP155

SAVANNAH RIVER PLANT SYSTEM OF PLANE COORDINATES.

X COORDINATE (EAST) : 55885.965
Y COORDINATE (NORTH) : 81494.491
Z COORDINATE (ELEVATION) : 181.81

TO STATION	AZIMUTH	GRID BEARING	GRID DISTANCE
SP154		N 71°03'48" E	228.91
SP156		N 46°45'36" W	86.52

SKETCH :

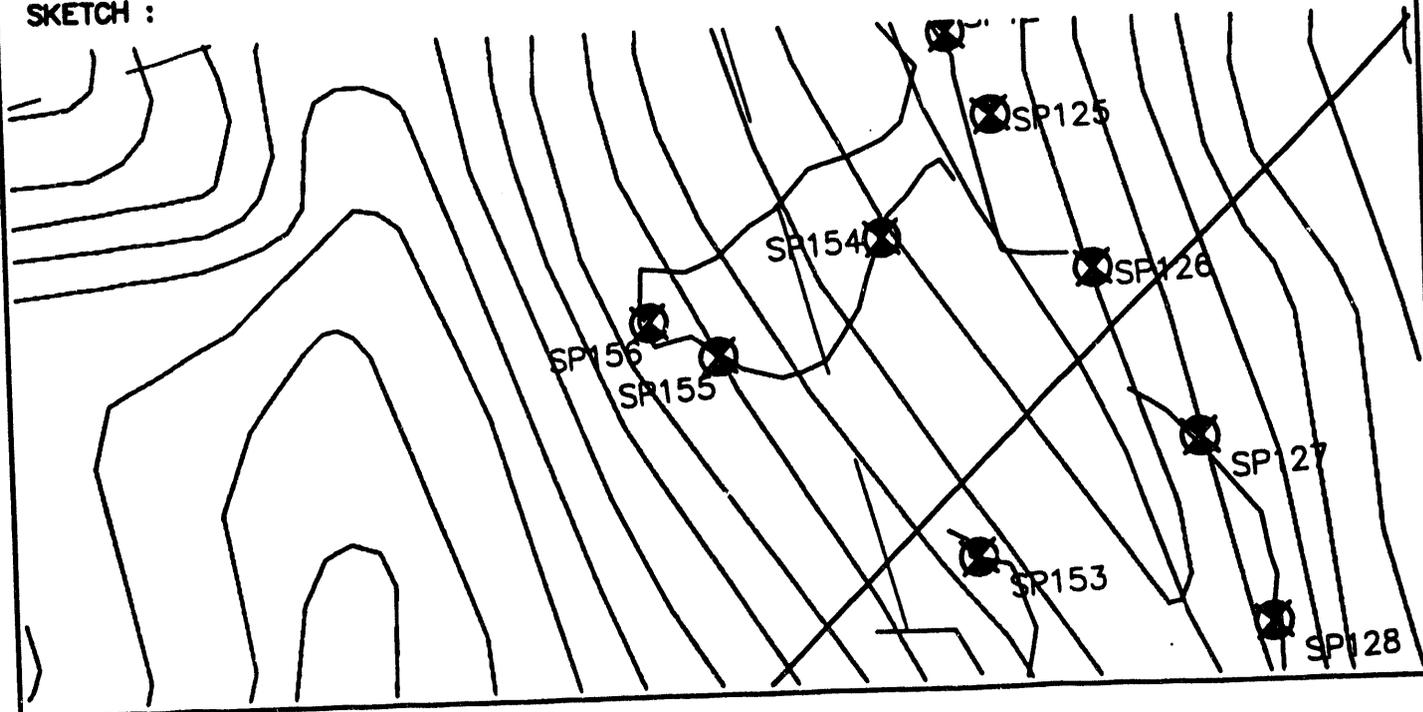

WESTINGHOUSE - SAVANNAH RIVER PLANT

Prepared By
Power Engineering Co., Inc.
Engineers - Surveyors - Planners


PROJECT : UPPER THREE RUNS CREEK - WETLANDS SURVEY STATION NO. : SP156

SAVANNAH RIVER PLANT SYSTEM OF PLANE COORDINATES.

X COORDINATE (EAST) : 55822.939
 Y COORDINATE (NORTH) : 81553.759
 Z COORDINATE (ELEVATION) : 178.11

TO STATION	AZIMUTH	GRID BEARING	GRID DISTANCE
SP155		S 46°45'36" E	86.52
SP157		N 11°58'43" E	428.79

SKETCH :

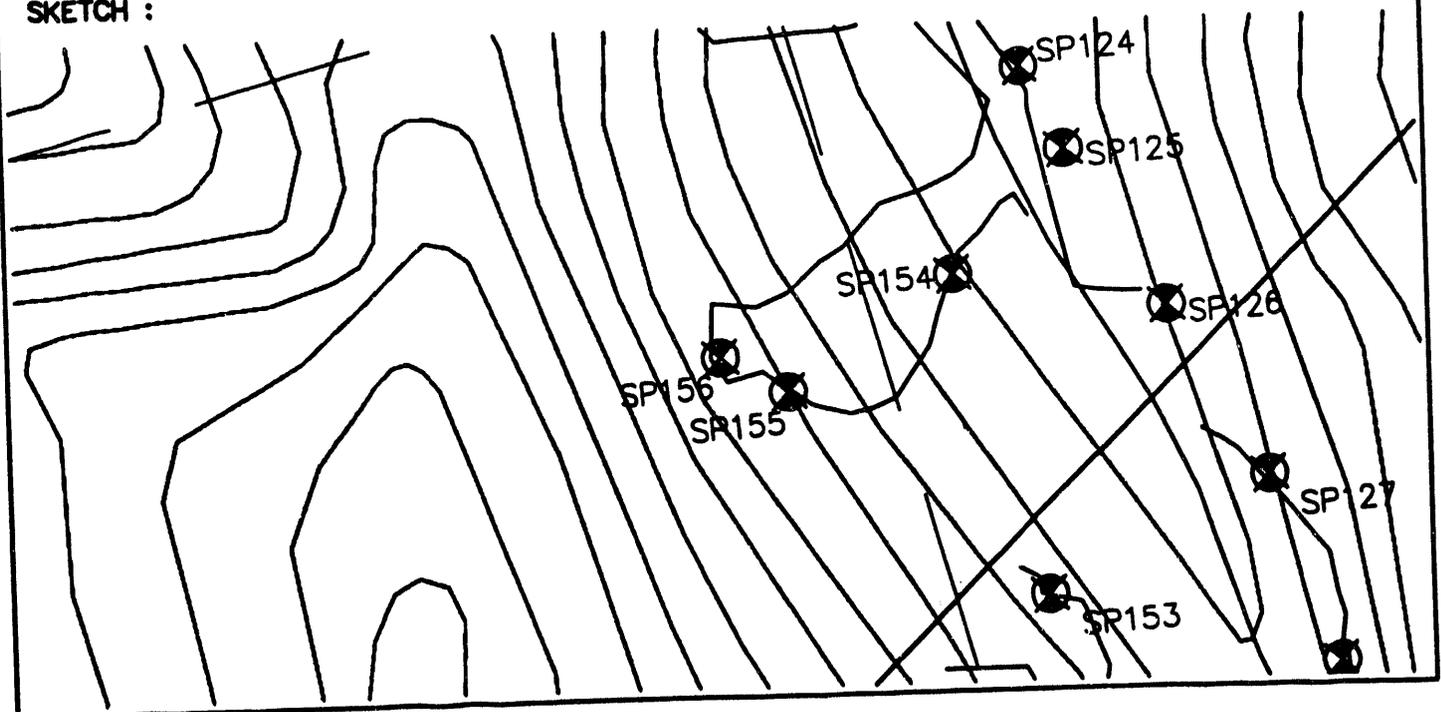

WESTINGHOUSE - SAVANNAH RIVER PLANT

Prepared By
Power Engineering Co., Inc.
Engineers - Surveyors - Planners


PROJECT : UPPER THREE RUNS CREEK - WETLANDS SURVEY STATION NO. : SP157

SAVANNAH RIVER PLANT SYSTEM OF PLANE COORDINATES.

X COORDINATE (EAST) : 55911.934
 Y COORDINATE (NORTH) : 81973.217
 Z COORDINATE (ELEVATION) : 171.71

TO STATION	_____ AZIMUTH	GRID BEARING	GRID DISTANCE
SP156		S 11°58'43" W	428.79
SP158		S 82°47'16" E	174.80

SKETCH :

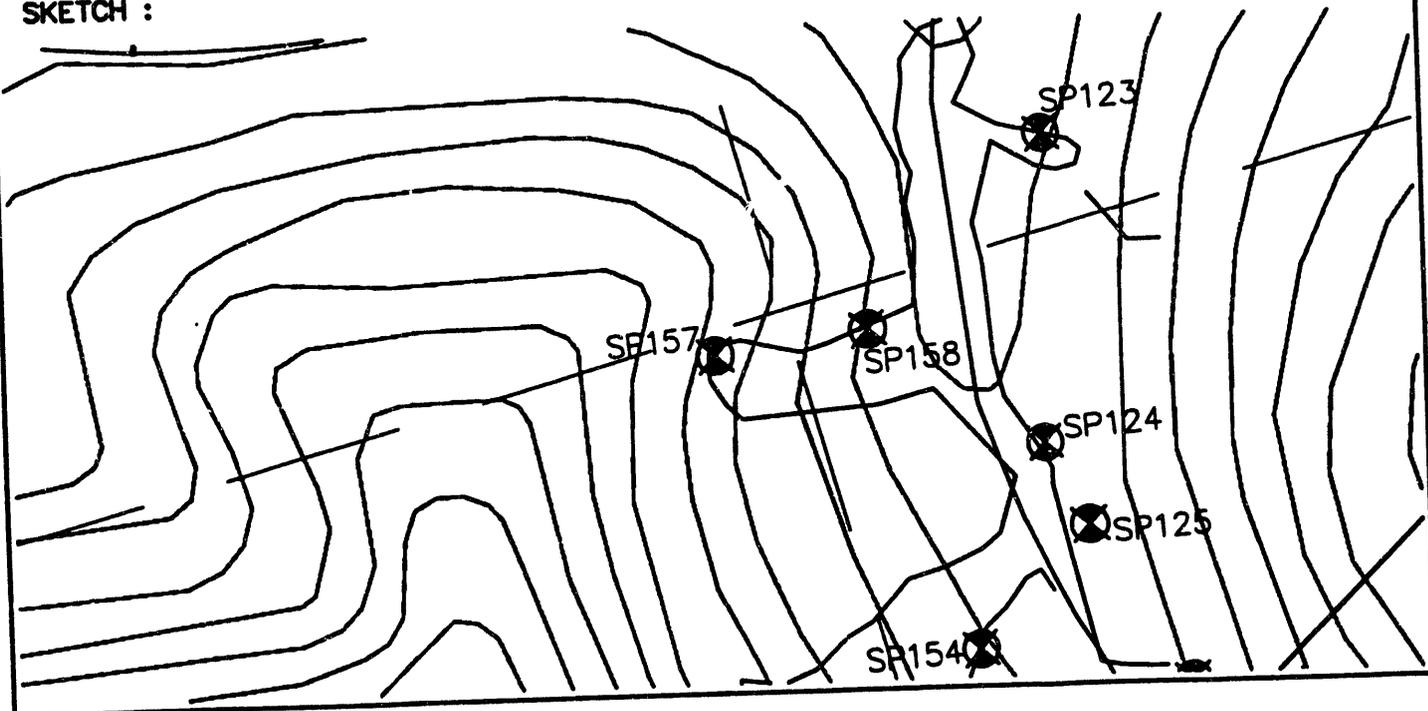

WESTINGHOUSE - SAVANNAH RIVER PLANT

Prepared By
Power Engineering Co., Inc.
Engineers - Surveyors - Planners


PROJECT : UPPER THREE RUNS CREEK - WETLANDS SURVEY STATION NO. : SP158

SAVANNAH RIVER PLANT SYSTEM OF PLANE COORDINATES.

X COORDINATE (EAST) : 56085.349
 Y COORDINATE (NORTH) : 81951.271
 Z COORDINATE (ELEVATION) : 155.60

TO STATION	AZIMUTH	GRID BEARING	GRID DISTANCE
SP157		N 82°47'16" W	174.80
SP159		N 68°23'42" W	1670.10

SKETCH :

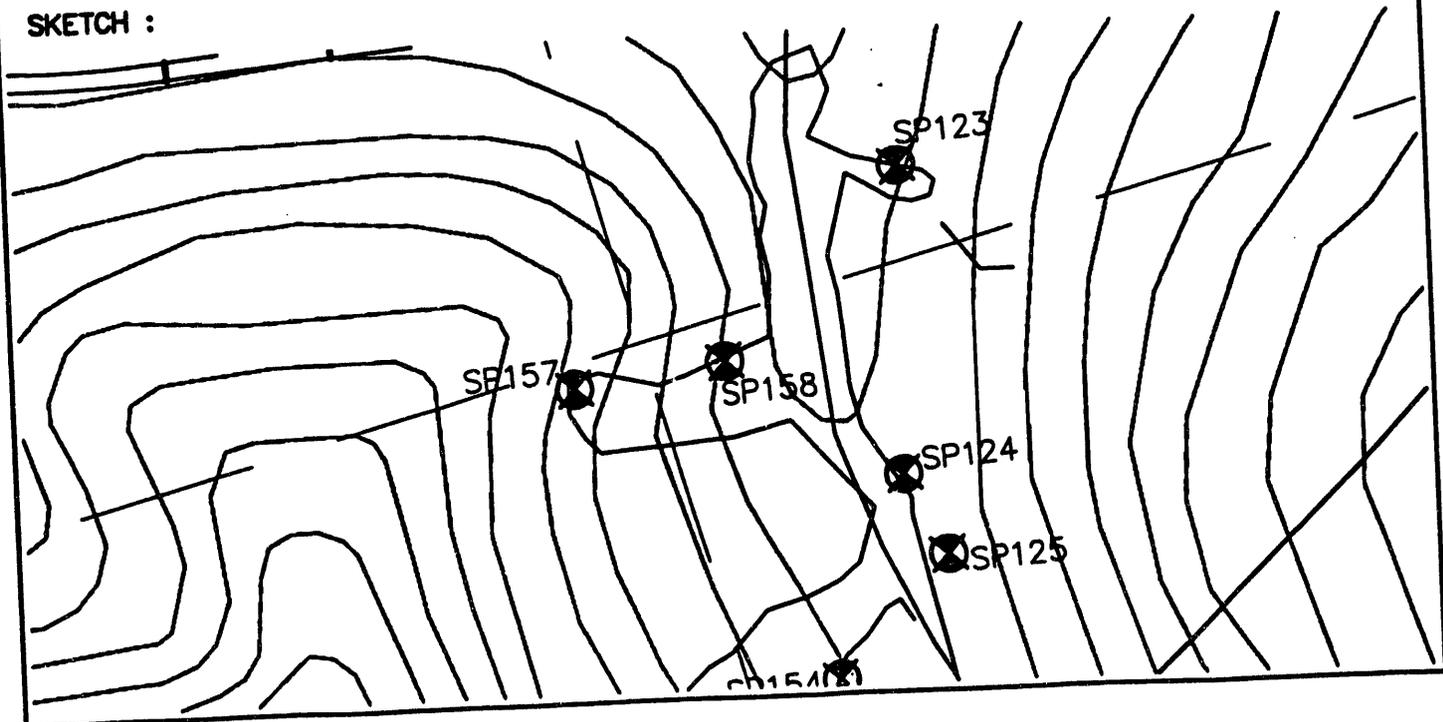

WESTINGHOUSE - SAVANNAH RIVER PLANT

Prepared By
Power Engineering Co., Inc.
Engineers - Surveyors - Planners


PROJECT : UPPER THREE RUNS CREEK - WETLANDS SURVEY STATION NO. : SP159

SAVANNAH RIVER PLANT SYSTEM OF PLANE COORDINATES.

X COORDINATE (EAST) : 54532.583
 Y COORDINATE (NORTH) : 82566.211
 Z COORDINATE (ELEVATION) : 147.70

TO STATION	AZIMUTH	GRID BEARING	GRID DISTANCE
SP158		S 68°23'42" E	1670.10
SP160		S 4°34'43" W	504.44

SKETCH :

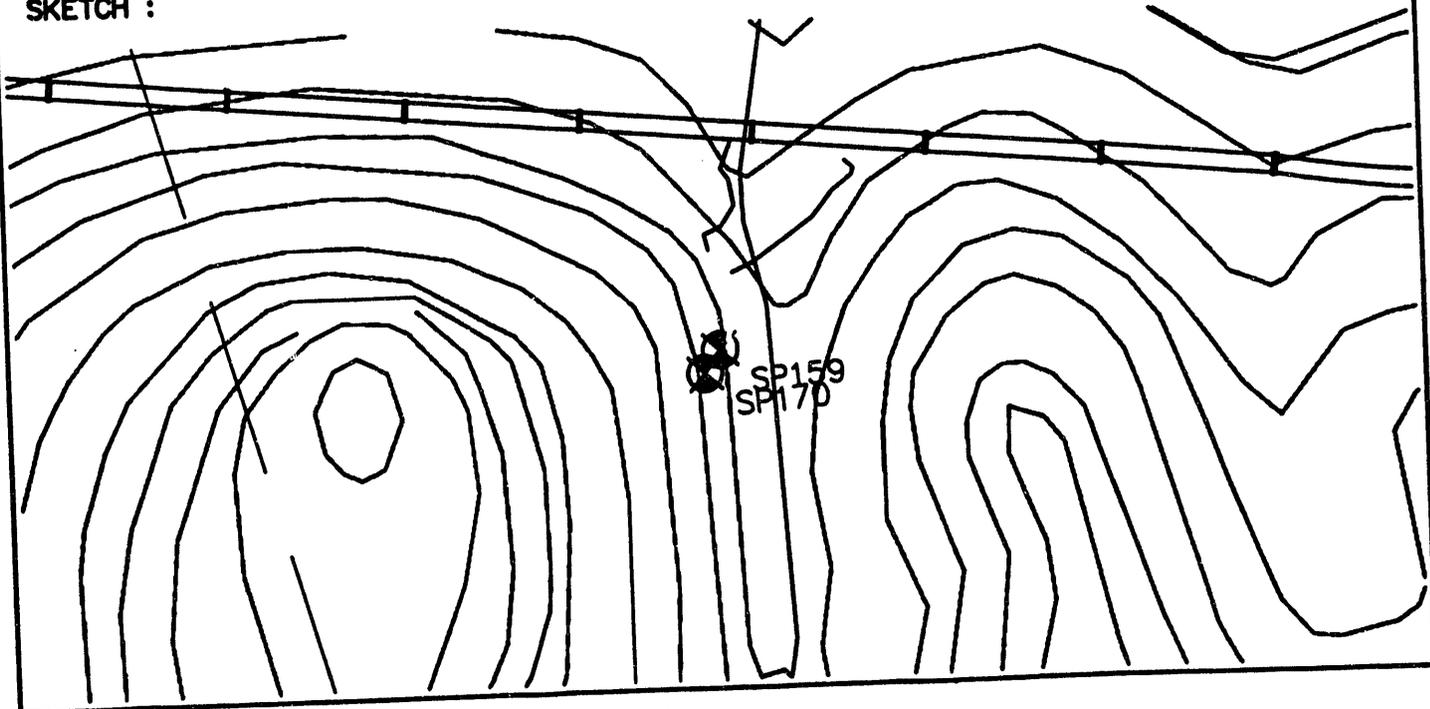

WESTINGHOUSE - SAVANNAH RIVER PLANT

Prepared By
Power Engineering Co., Inc.
Engineers - Surveyors - Planners


PROJECT : UPPER THREE RUNS CREEK - WETLANDS SURVEY STATION NO. : SP160

SAVANNAH RIVER PLANT SYSTEM OF PLANE COORDINATES.

X COORDINATE (EAST) : 54492.316
 Y COORDINATE (NORTH) : 82063.384
 Z COORDINATE (ELEVATION) : 169.25

TO STATION	AZIMUTH	GRID BEARING	GRID DISTANCE
SP159		N 4°34'43" E	504.44
SP161		S 8°03'54" E	132.77

SKETCH :

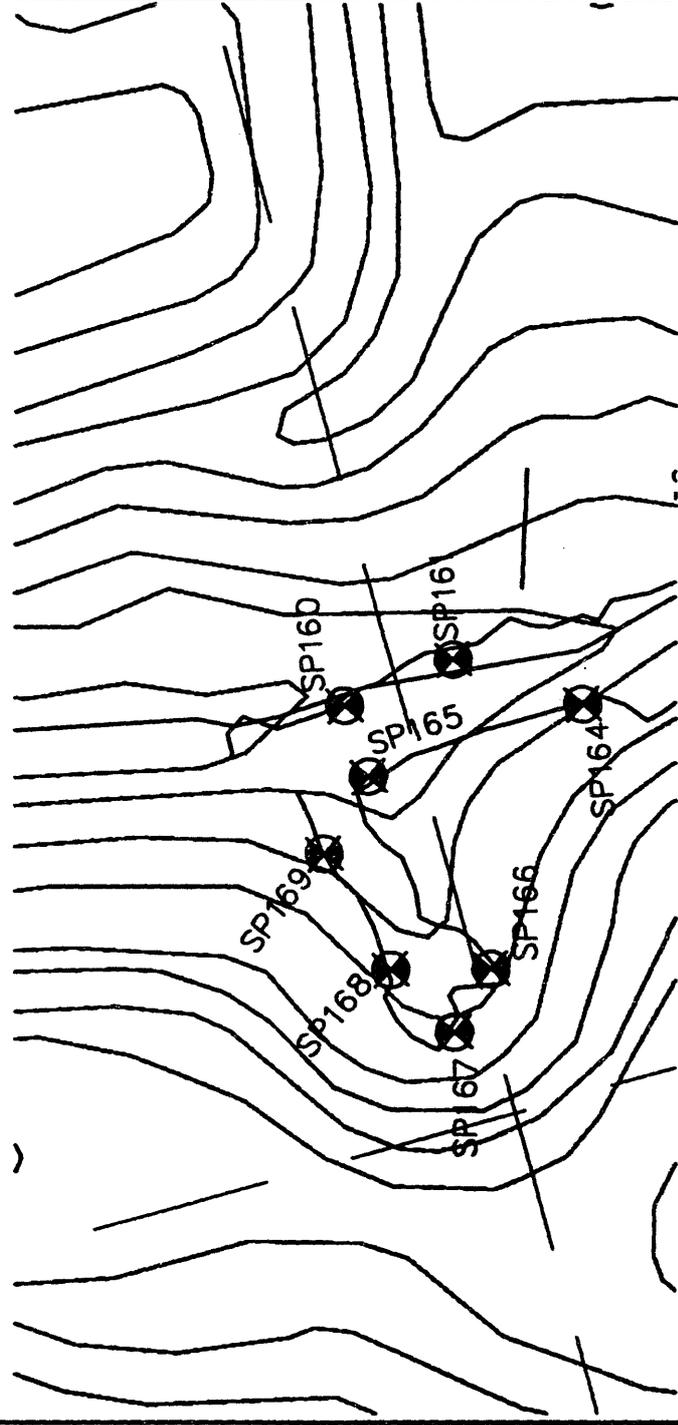

WESTINGHOUSE - SAVANNAH RIVER PLANT

Prepared By
Power Engineering Co., Inc.
Engineers - Surveyors - Planners


PROJECT : UPPER THREE RUNS CREEK - WETLANDS SURVEY STATION NO. : SP161

SAVANNAH RIVER PLANT SYSTEM OF PLANE COORDINATES.

X COORDINATE (EAST) : 54510.943
 Y COORDINATE (NORTH) : 81931.927
 Z COORDINATE (ELEVATION) : 173.21

TO STATION	AZIMUTH	GRID BEARING	GRID DISTANCE
SP160		N 8°03'54" W	132.77
SP162		S 0°51'40" E	286.95

SKETCH :

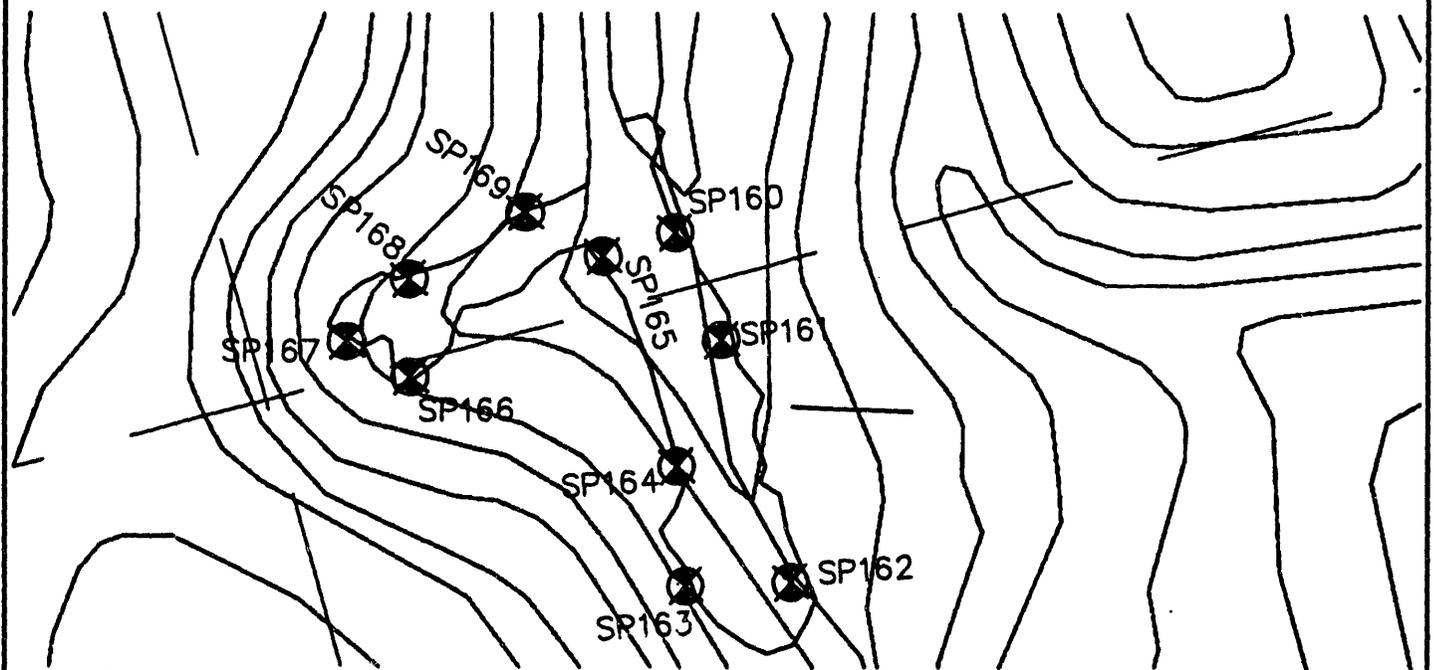

WESTINGHOUSE - SAVANNAH RIVER PLANT

Prepared By
Power Engineering Co., Inc.
Engineers - Surveyors - Planners


PROJECT : UPPER THREE RUNS CREEK - WETLANDS SURVEY STATION NO. : SP162

SAVANNAH RIVER PLANT SYSTEM OF PLANE COORDINATES.

X COORDINATE (EAST) : 54515.256
 Y COORDINATE (NORTH) : 81645.007
 Z COORDINATE (ELEVATION) : 185.81

TO STATION	AZIMUTH	GRID BEARING	GRID DISTANCE
SP161		N 0°51'40" W	286.95
SP163		N 76°35'30" W	121.19

SKETCH :

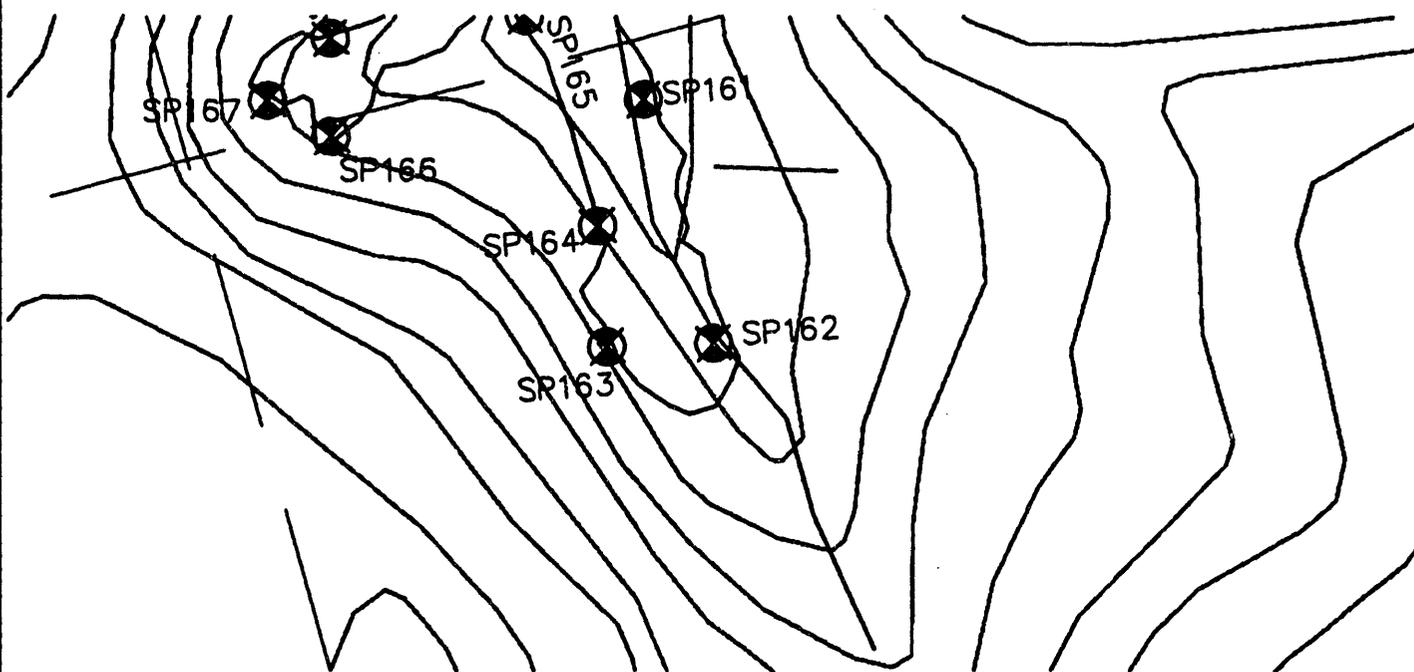

WESTINGHOUSE - SAVANNAH RIVER PLANT

Prepared By
Power Engineering Co., Inc.
Engineers - Surveyors - Planners


PROJECT : UPPER THREE RUNS CREEK - WETLANDS SURVEY STATION NO. : SP163

SAVANNAH RIVER PLANT SYSTEM OF PLANE COORDINATES.

X COORDINATE (EAST) : 54397.373
 Y COORDINATE (NORTH) : 81673.108
 Z COORDINATE (ELEVATION) : 183.71

TO STATION	AZIMUTH	GRID BEARING	GRID DISTANCE
SP162		S 76°35'30" E	121.19
SP164		N 11°03'25" E	136.02

SKETCH :

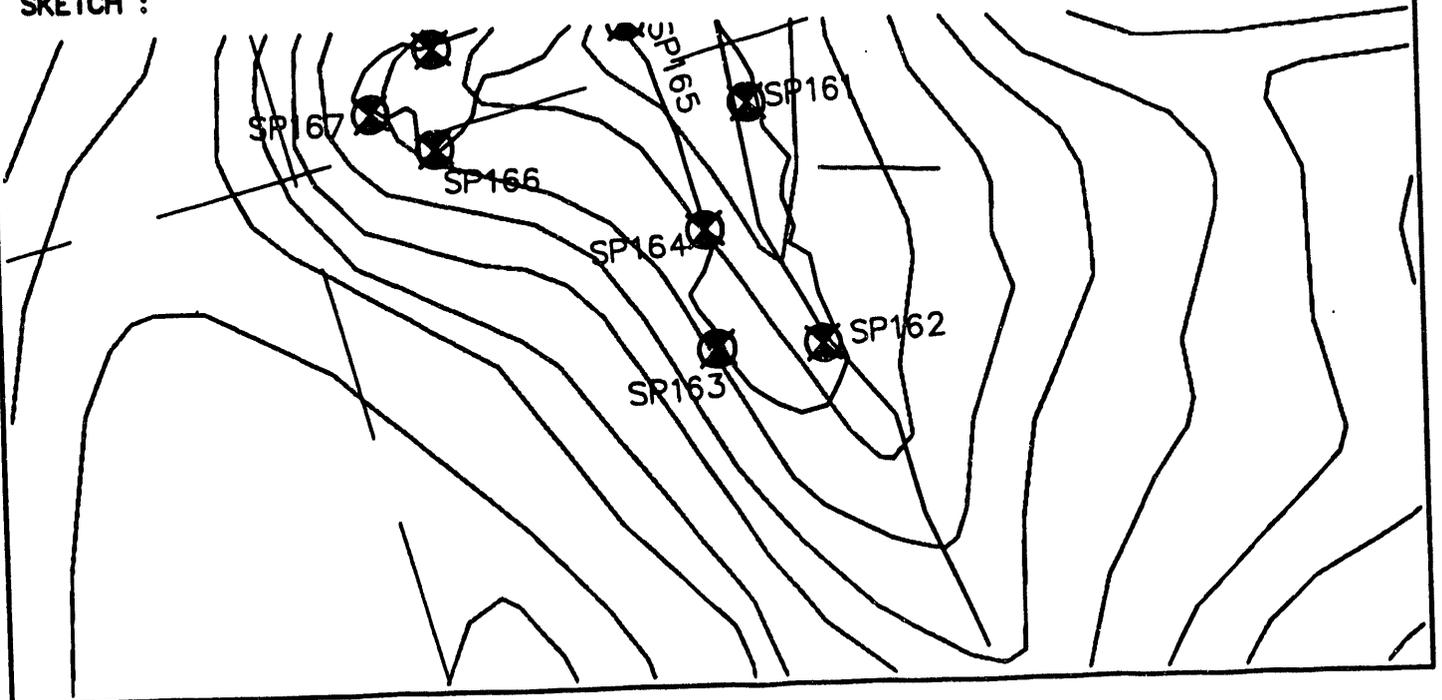

WESTINGHOUSE - SAVANNAH RIVER PLANT

Prepared By
Power Engineering Co., Inc.
Engineers - Surveyors - Planners


PROJECT : UPPER THREE RUNS CREEK - WETLANDS SURVEY STATION NO. : SP164

SAVANNAH RIVER PLANT SYSTEM OF PLANE COORDINATES.

X COORDINATE (EAST) : 54423.460
 Y COORDINATE (NORTH) : 81806.605
 Z COORDINATE (ELEVATION) : 176.41

TO STATION	AZIMUTH	GRID BEARING	GRID DISTANCE
SP163		S 11°03'25" W	136.02
SP165		N 3°43'33" W	253.00

SKETCH :

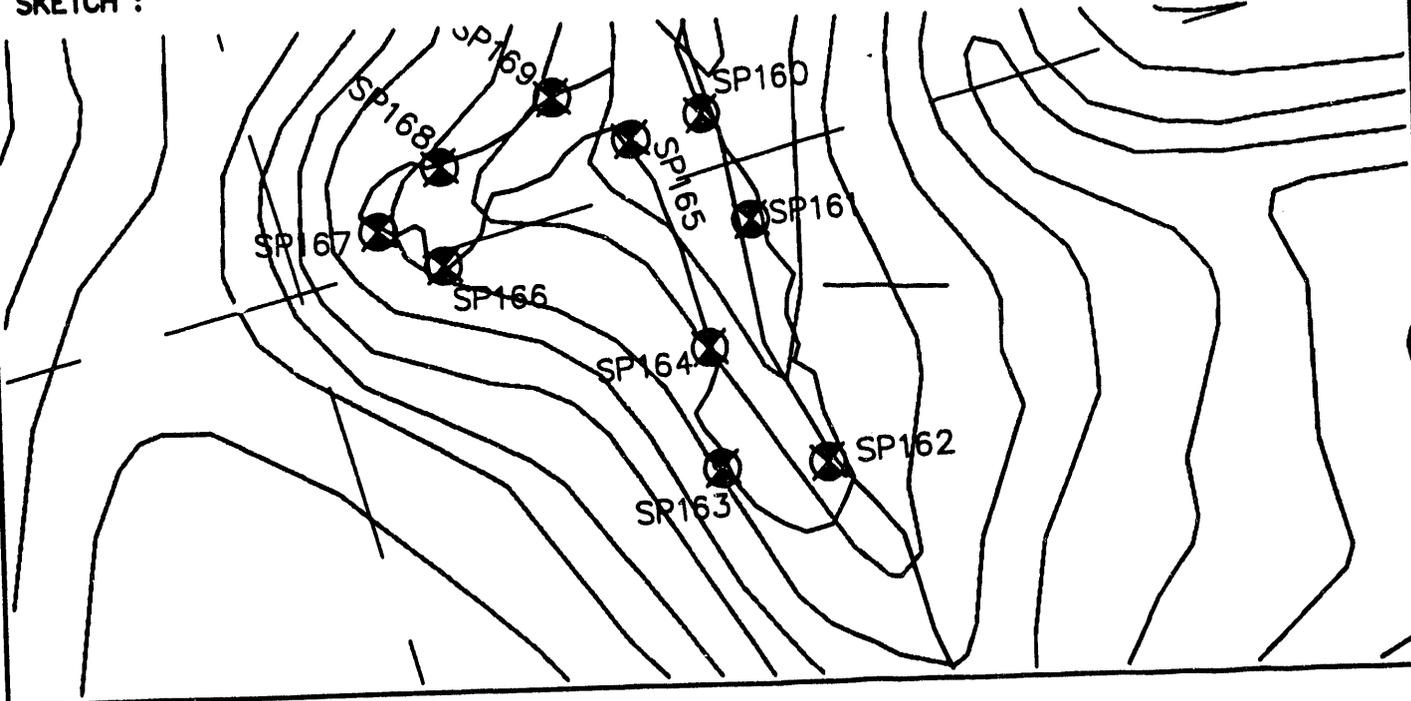

WESTINGHOUSE - SAVANNAH RIVER PLANT

Prepared By
Power Engineering Co., Inc.
Engineers - Surveyors - Planners


PROJECT : UPPER THREE RUNS CREEK - WETLANDS SURVEY STATION NO. : SP165

SAVANNAH RIVER PLANT SYSTEM OF PLANE COORDINATES.

X COORDINATE (EAST) : 54407.019
 Y COORDINATE (NORTH) : 82059.073
 Z COORDINATE (ELEVATION) : 168.35

TO STATION	AZIMUTH	GRID BEARING	GRID DISTANCE
SP164		S 3°43'33" E	253.00
SP166		S 72°56'03" W	256.88

SKETCH :

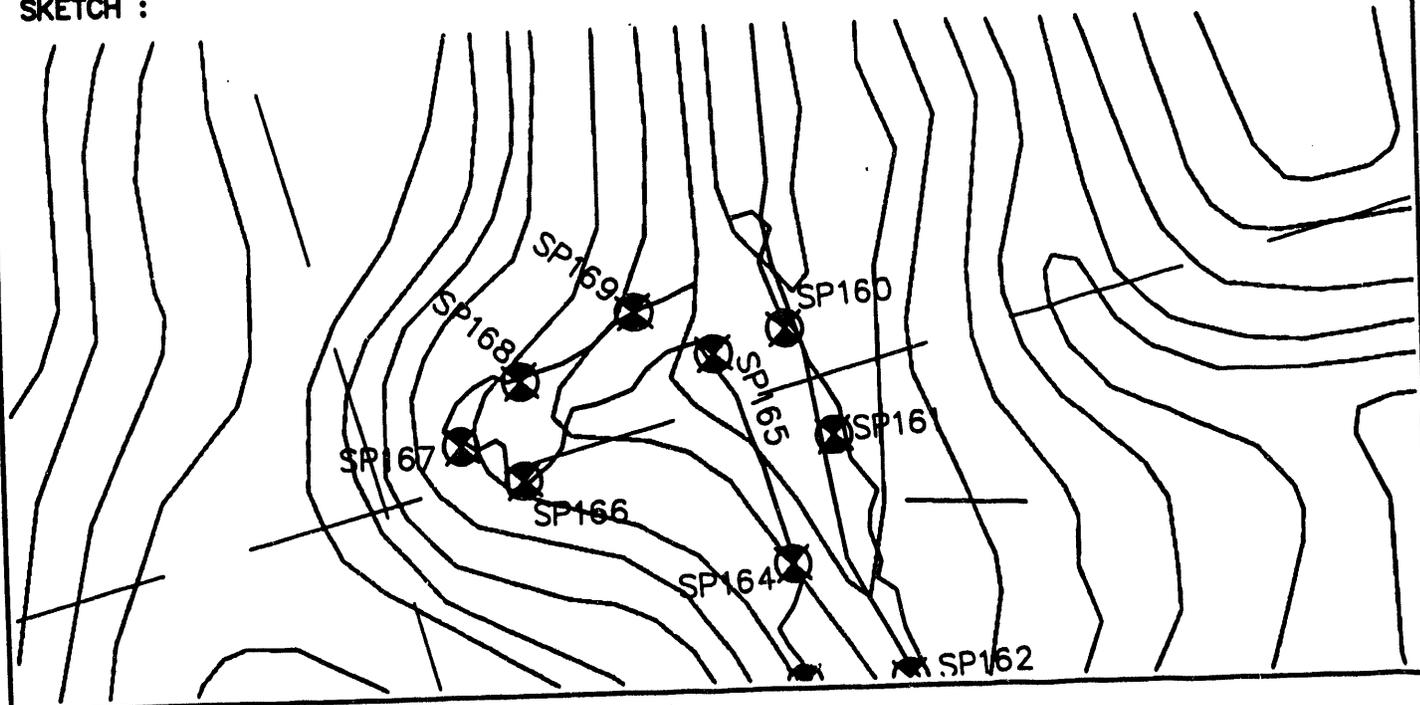

WESTINGHOUSE - SAVANNAH RIVER PLANT

Prepared By
Power Engineering Co., Inc.
Engineers - Surveyors - Planners


PROJECT : UPPER THREE RUNS CREEK - WETLANDS SURVEY STATION NO. : SP166

SAVANNAH RIVER PLANT SYSTEM OF PLANE COORDINATES.

X COORDINATE (EAST) : 54161.452
 Y COORDINATE (NORTH) : 81983.687
 Z COORDINATE (ELEVATION) : 182.58

TO STATION	AZIMUTH	GRID BEARING	GRID DISTANCE
SP165		N 72°56'03" E	256.88
SP167		N 44°44'45" W	82.18

SKETCH :

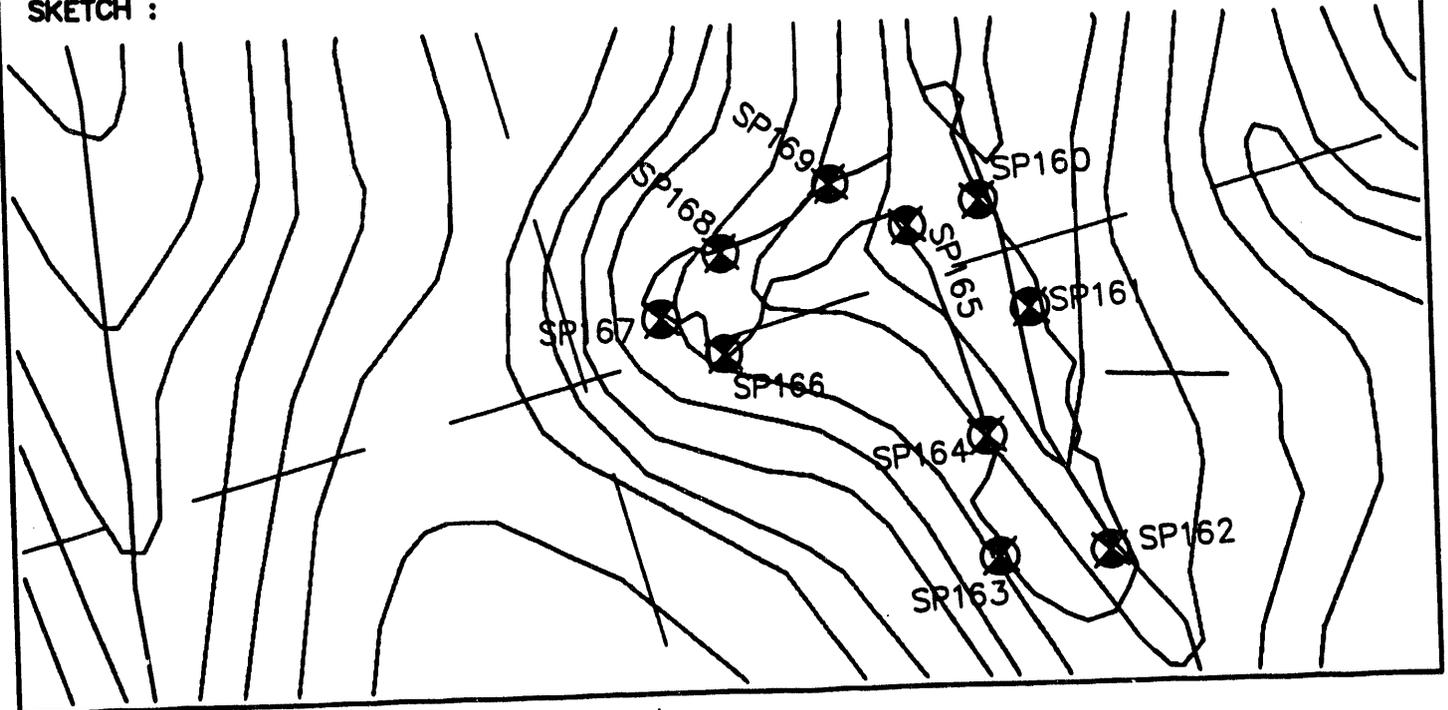

WESTINGHOUSE - SAVANNAH RIVER PLANT

Prepared By
Power Engineering Co., Inc.
Engineers - Surveyors - Planners


PROJECT : UPPER THREE RUNS CREEK - WETLANDS SURVEY STATION NO. : SP167

SAVANNAH RIVER PLANT SYSTEM OF PLANE COORDINATES.

X COORDINATE (EAST) : 54103.603
 Y COORDINATE (NORTH) : 82042.052
 Z COORDINATE (ELEVATION) : 181.68

TO STATION	AZIMUTH	GRID BEARING	GRID DISTANCE
SP166		S 44°44'45" E	82.18
SP168		N 60°00'12" E	100.30

SKETCH :

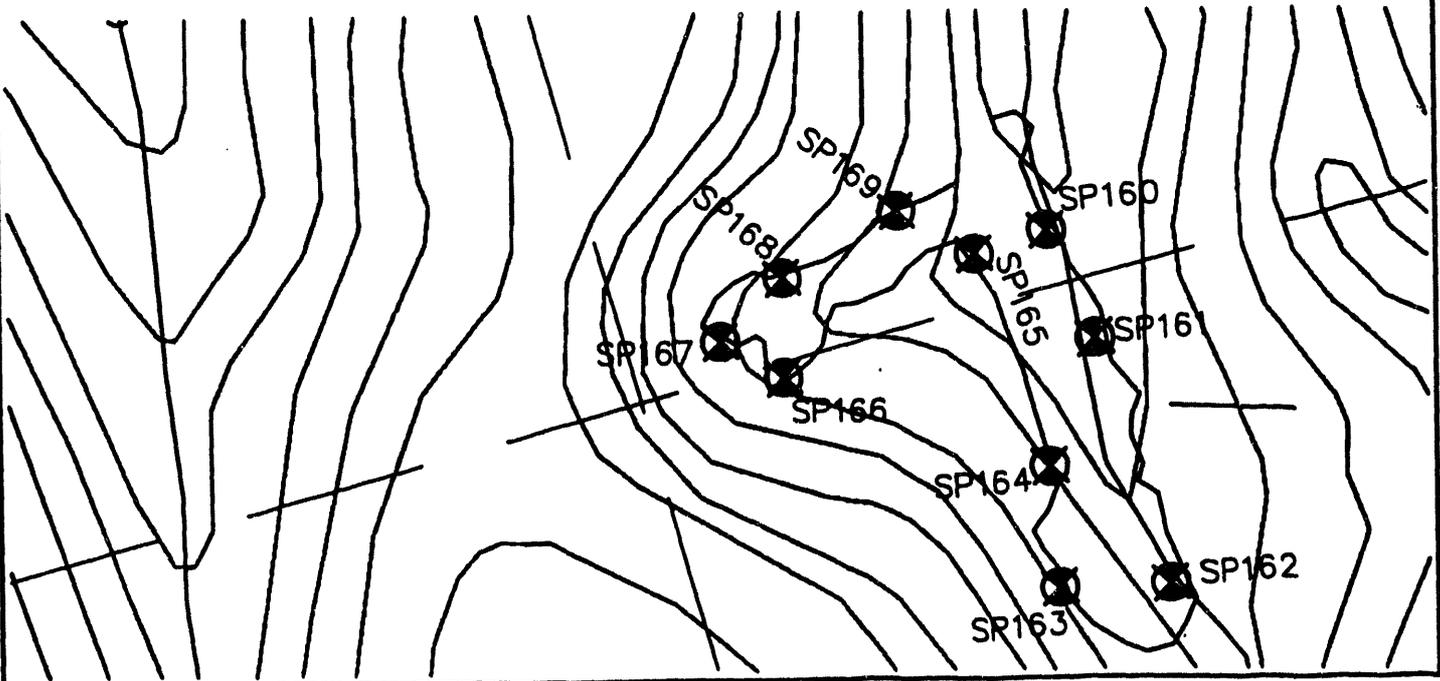

WESTINGHOUSE - SAVANNAH RIVER PLANT

Prepared By
Power Engineering Co., Inc.
Engineers - Surveyors - Planners

PROJECT : UPPER THREE RUNS CREEK - WETLANDS SURVEY STATION NO. : SP168

SAVANNAH RIVER PLANT SYSTEM OF PLANE COORDINATES.


X COORDINATE (EAST) : 54190.471

Y COORDINATE (NORTH) : 82092.198

Z COORDINATE (ELEVATION) : 174.88

TO STATION	AZIMUTH	GRID BEARING	GRID DISTANCE
SP167		S 60°00'12" W	100.30
SP169		N 75°25'53" E	150.20

SKETCH :

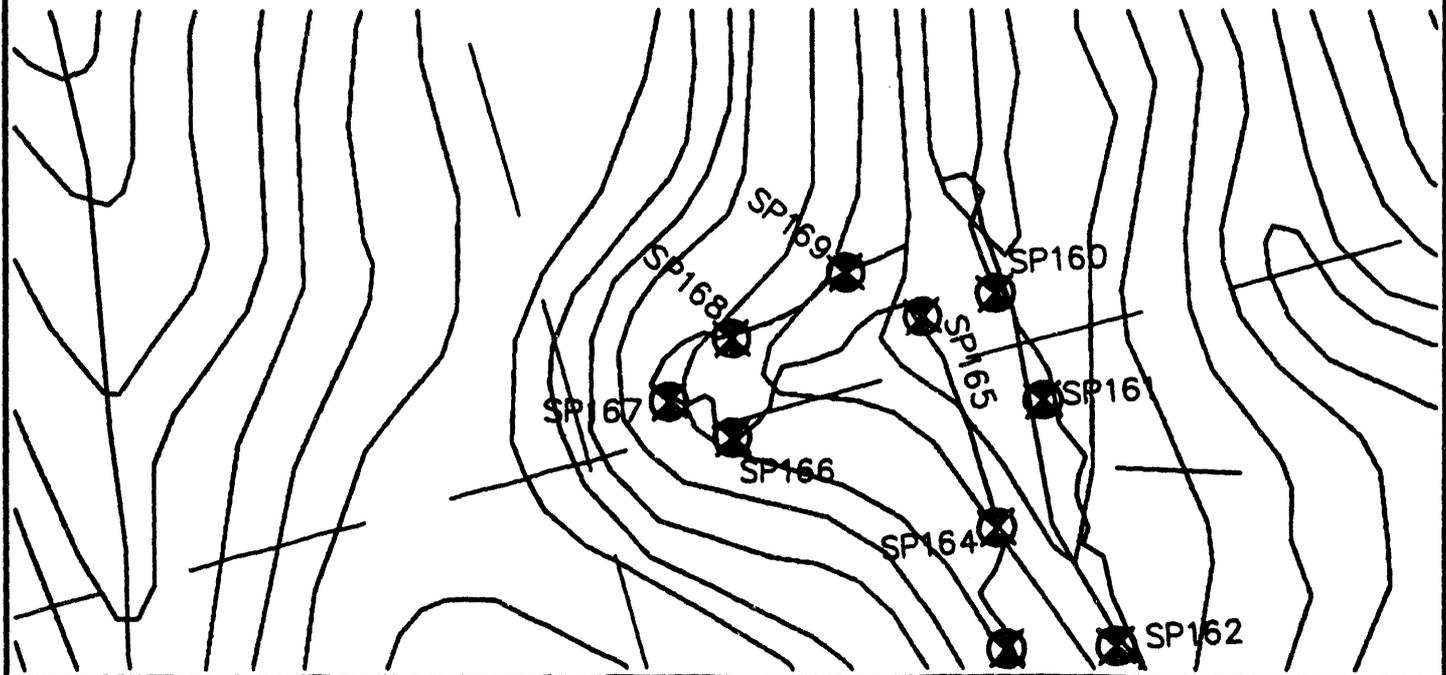

WESTINGHOUSE - SAVANNAH RIVER PLANT

Prepared By
Power Engineering Co., Inc.
Engineers - Surveyors - Planners


PROJECT : UPPER THREE RUNS CREEK - WETLANDS SURVEY STATION NO. : SP169

SAVANNAH RIVER PLANT SYSTEM OF PLANE COORDINATES.

X COORDINATE (EAST) : 54335.837
 Y COORDINATE (NORTH) : 82129.978
 Z COORDINATE (ELEVATION) : 167.98

TO STATION	AZIMUTH	GRID BEARING	GRID DISTANCE
SP168		S 75°25'53" W	150.20
SP170		N 22°31'23" E	450.20

SKETCH :

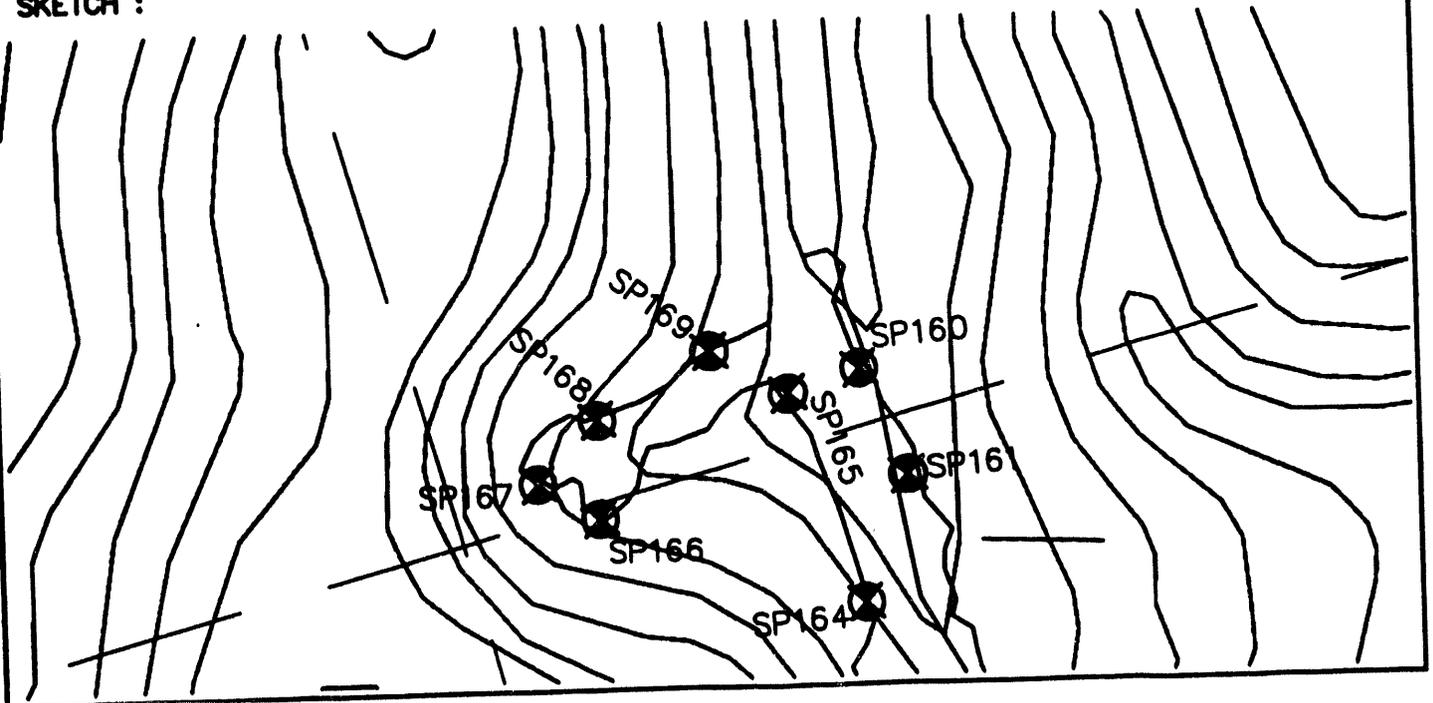

WESTINGHOUSE - SAVANNAH RIVER PLANT

Prepared By
Power Engineering Co., Inc.
Engineers - Surveyors - Planners


PROJECT : UPPER THREE RUNS CREEK - WETLANDS SURVEY STATION NO. : SP170

SAVANNAH RIVER PLANT SYSTEM OF PLANE COORDINATES.

X COORDINATE (EAST) : 54508.287
 Y COORDINATE (NORTH) : 82545.837
 Z COORDINATE (ELEVATION) : 147.60

TO STATION	AZIMUTH	GRID BEARING	GRID DISTANCE
SP169		S 22°31'23" W	450.20
SP171		N 68°55'19" W	1664.34

SKETCH :

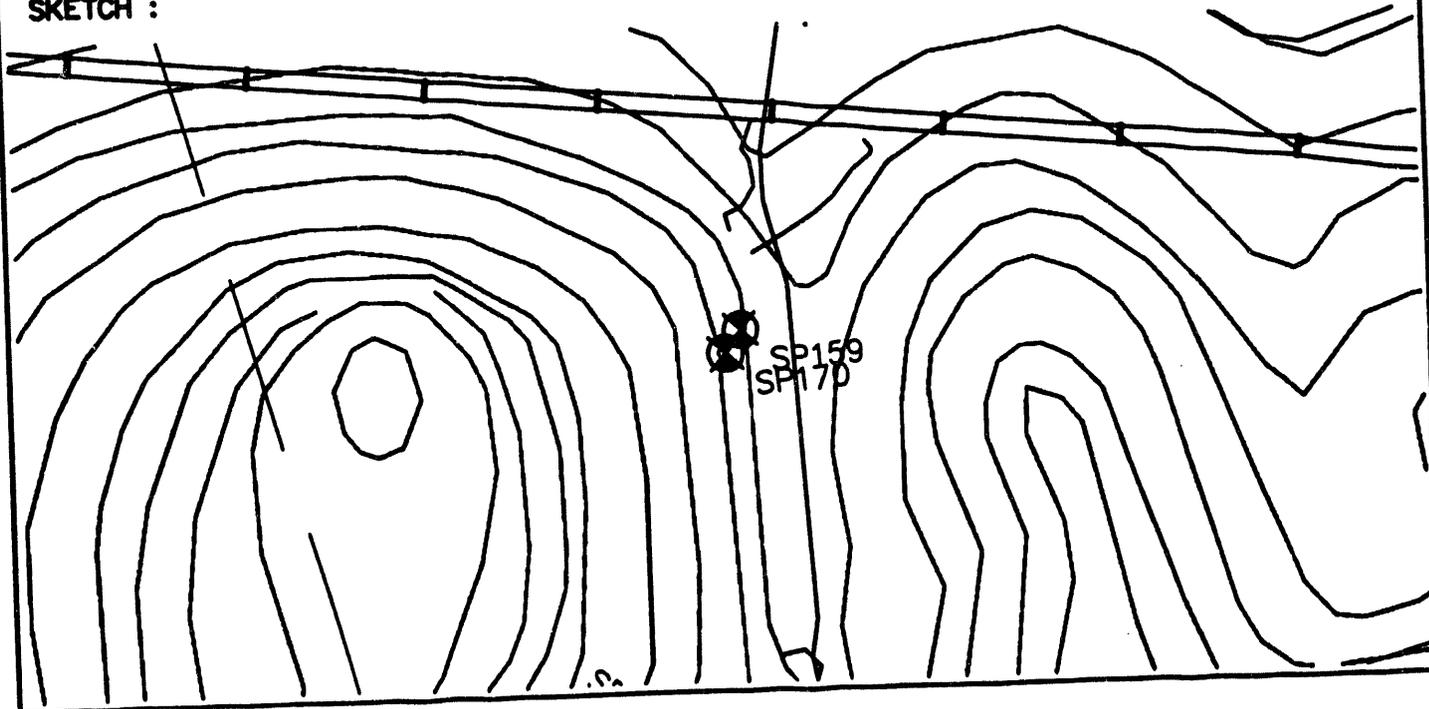

WESTINGHOUSE - SAVANNAH RIVER PLANT

Prepared By
Power Engineering Co., Inc.
Engineers - Surveyors - Planners


PROJECT : UPPER THREE RUNS CREEK - WETLANDS SURVEY STATION NO. : SP171

SAVANNAH RIVER PLANT SYSTEM OF PLANE COORDINATES.

X COORDINATE (EAST) : 52955.302
 Y COORDINATE (NORTH) : 83144.400
 Z COORDINATE (ELEVATION) : 152.70

TO STATION	AZIMUTH	GRID BEARING	GRID DISTANCE
SP170		S 68°55'19" E	1664.34
SP172		S 50°01'57" W	158.13

SKETCH :

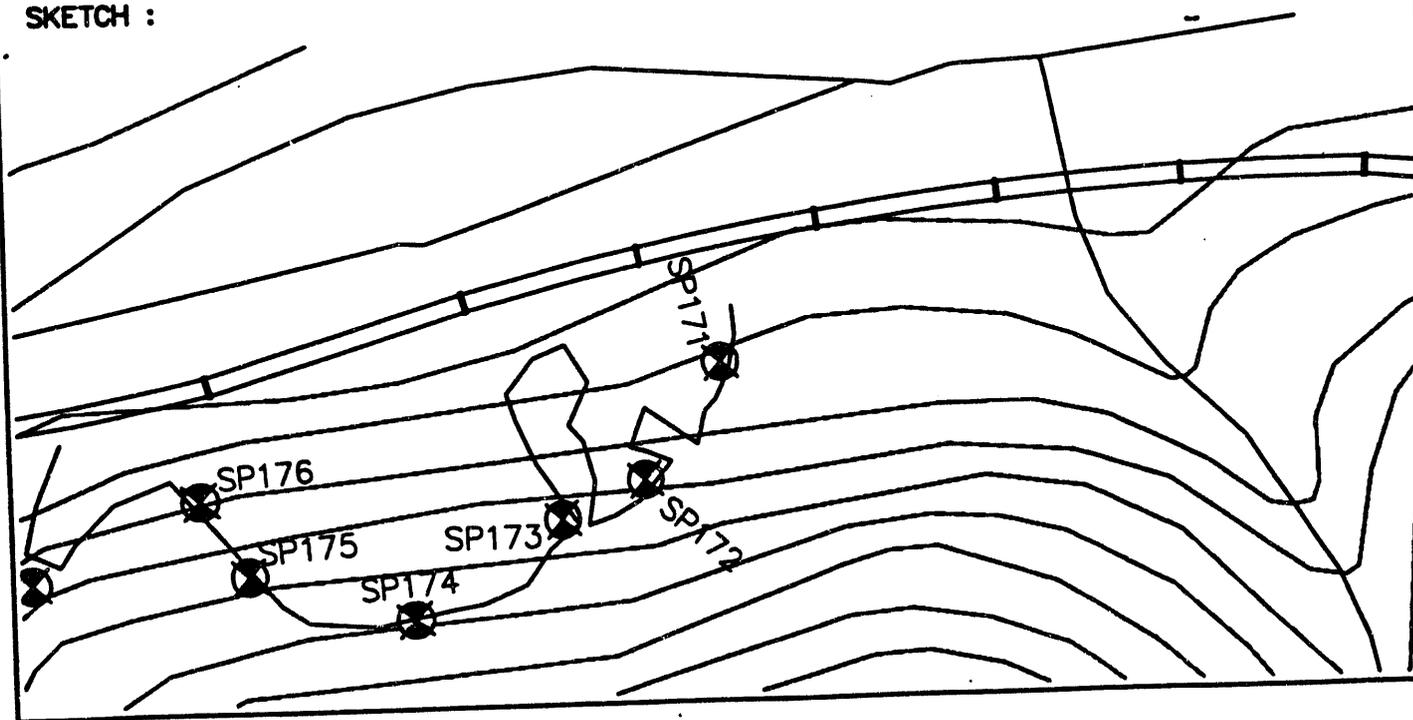

WESTINGHOUSE - SAVANNAH RIVER PLANT

Prepared By
Power Engineering Co., Inc.
Engineers - Surveyors - Planners


PROJECT : UPPER THREE RUNS CREEK - WETLANDS SURVEY STATION NO. : SP172

SAVANNAH RIVER PLANT SYSTEM OF PLANE COORDINATES.

X COORDINATE (EAST) : 52834.111
 Y COORDINATE (NORTH) : 83042.826
 Z COORDINATE (ELEVATION) : 161.71

TO STATION	AZIMUTH	GRID BEARING	GRID DISTANCE
SP171		N 50°01'57" E	158.13
SP173		S 82°04'32" W	106.47

SKETCH :

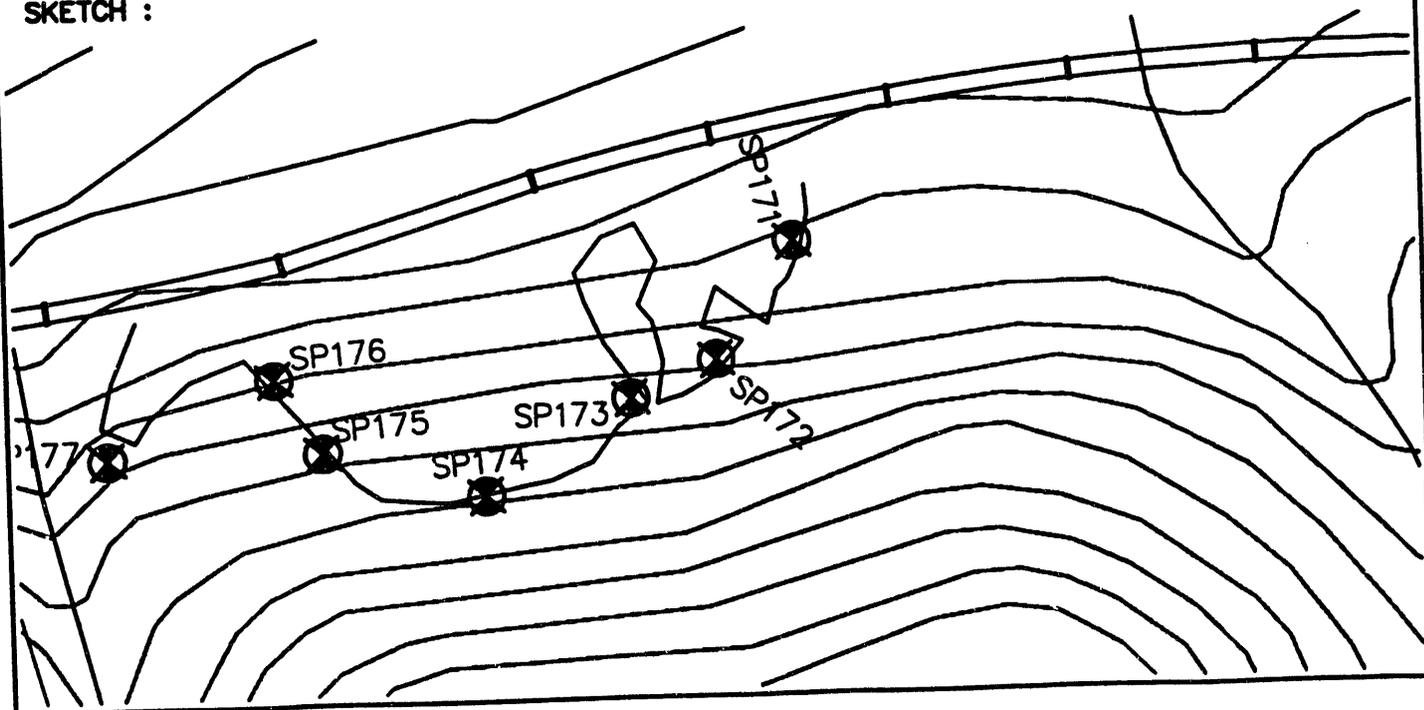

WESTINGHOUSE - SAVANNAH RIVER PLANT

Prepared By
Power Engineering Co., Inc.
Engineers - Surveyors - Planners


PROJECT : UPPER THREE RUNS CREEK - WETLANDS SURVEY STATION NO. : SP173

SAVANNAH RIVER PLANT SYSTEM OF PLANE COORDINATES.

X COORDINATE (EAST) : 52728.654
 Y COORDINATE (NORTH) : 83028.147
 Z COORDINATE (ELEVATION) : 163.21

TO STATION	AZIMUTH	GRID BEARING	GRID DISTANCE
SP172		N 82°04'32" E	106.47
SP174		S 72°59'39" W	199.30

SKETCH :

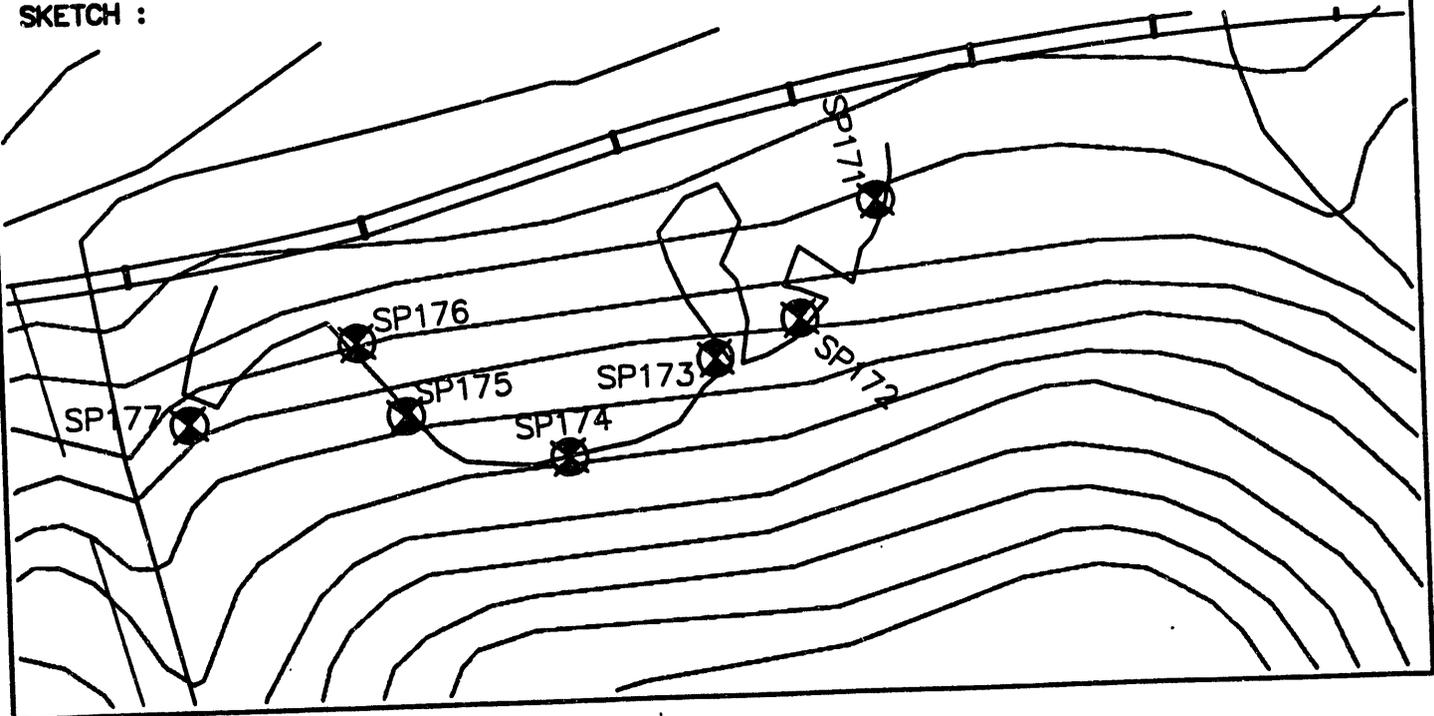

WESTINGHOUSE - SAVANNAH RIVER PLANT

Prepared By
Power Engineering Co., Inc.
Engineers - Surveyors - Planners


PROJECT : UPPER THREE RUNS CREEK - WETLANDS SURVEY STATION NO. : SP174

SAVANNAH RIVER PLANT SYSTEM OF PLANE COORDINATES.

X COORDINATE (EAST) : 52538.064
 Y COORDINATE (NORTH) : 82969.857
 Z COORDINATE (ELEVATION) : 168.79

TO STATION	AZIMUTH	GRID BEARING	GRID DISTANCE
SP173		N 72°59'39" E	199.30
SP175		N 58°30'26" W	190.10

SKETCH :

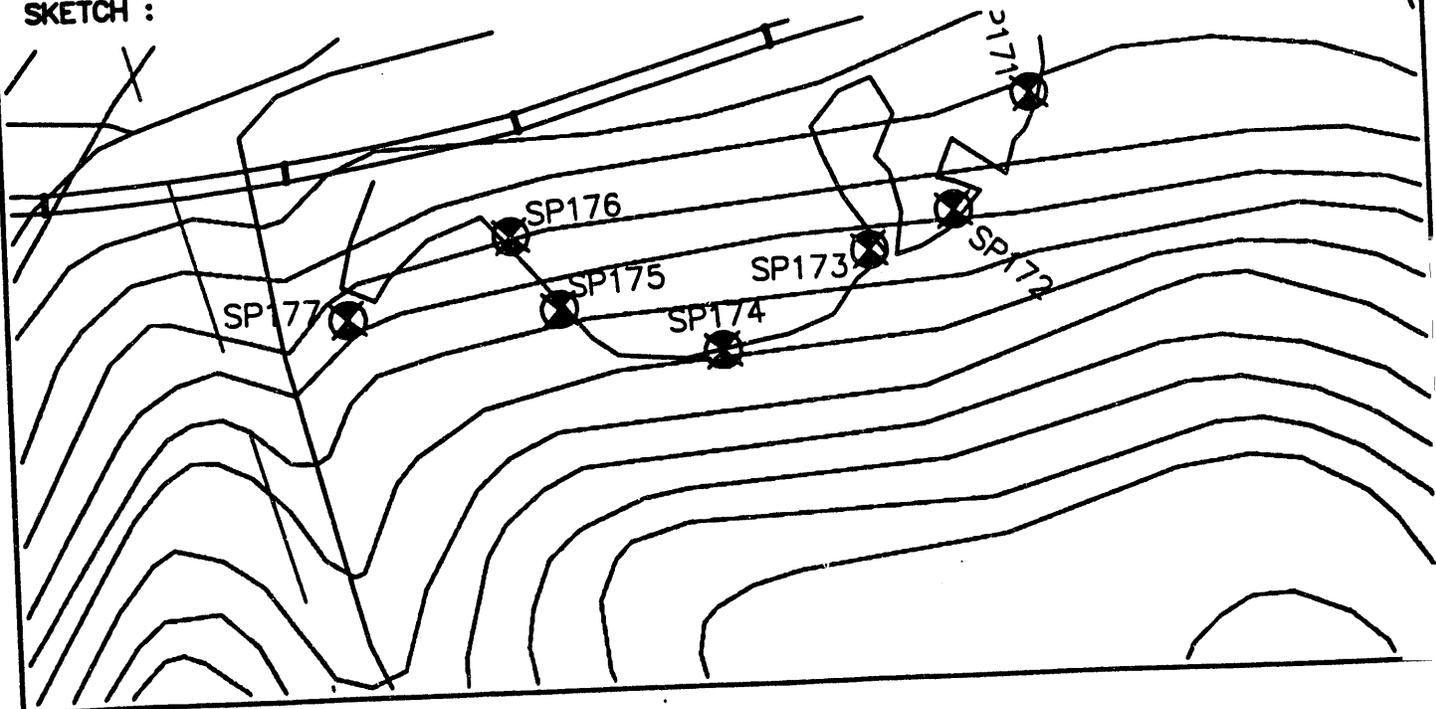

WESTINGHOUSE - SAVANNAH RIVER PLANT

Prepared By
Power Engineering Co., Inc.
Engineers - Surveyors - Planners


PROJECT : UPPER THREE RUNS CREEK - WETLANDS SURVEY STATION NO. : SP175

SAVANNAH RIVER PLANT SYSTEM OF PLANE COORDINATES.

X COORDINATE (EAST) : 52375.961
 Y COORDINATE (NORTH) : 83069.166
 Z COORDINATE (ELEVATION) : 159.01

TO STATION	AZIMUTH	GRID BEARING	GRID DISTANCE
SP174		S 58°30'26" E	190.10
SP176		N 16°18'37" W	99.62

SKETCH :

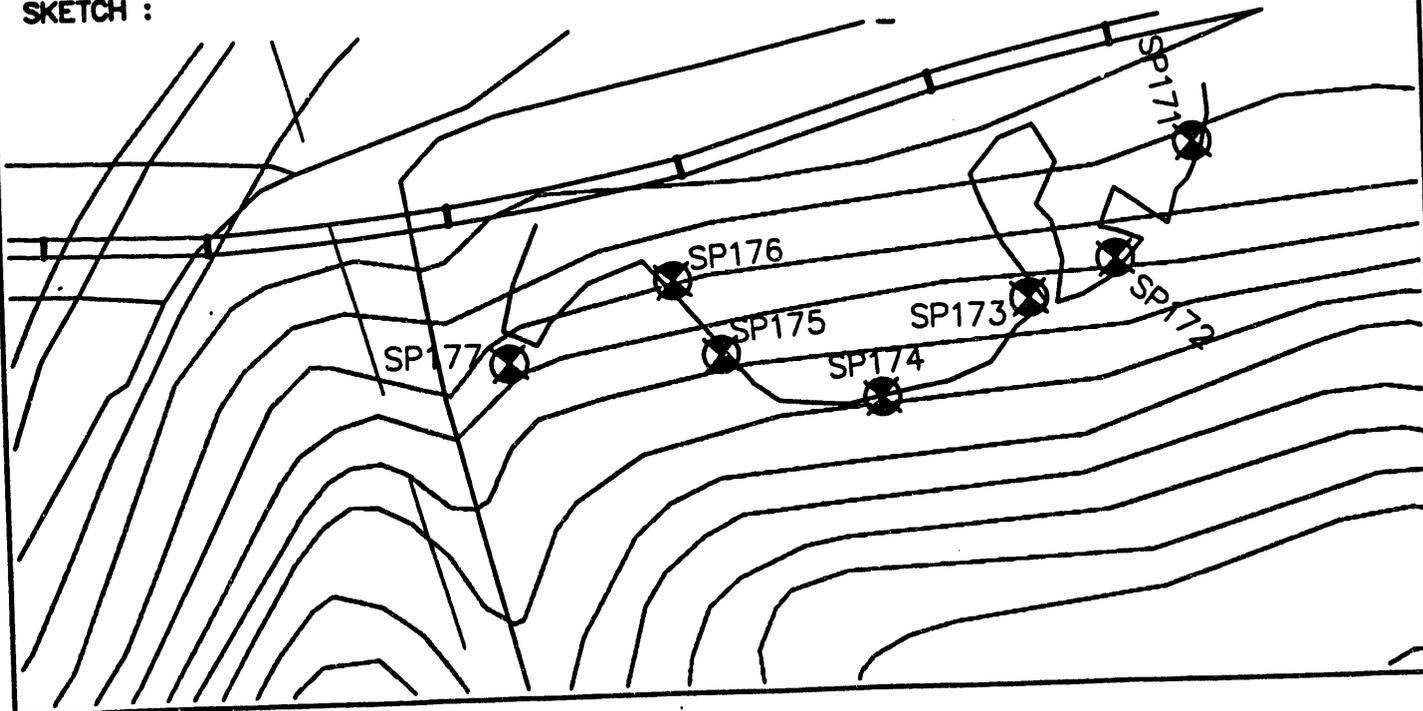

WESTINGHOUSE - SAVANNAH RIVER PLANT

Prepared By
Power Engineering Co., Inc.
Engineers - Surveyors - Planners


PROJECT : UPPER THREE RUNS CREEK - WETLANDS SURVEY STATION NO. : SP176

SAVANNAH RIVER PLANT SYSTEM OF PLANE COORDINATES.

X COORDINATE (EAST) : 52347.983
 Y COORDINATE (NORTH) : 83164.780
 Z COORDINATE (ELEVATION) : 138.71

TO STATION	AZIMUTH	GRID BEARING	GRID DISTANCE
SP175		S 16°18'37" E	99.62
SP177		S 80°20'24" W	207.45

SKETCH :

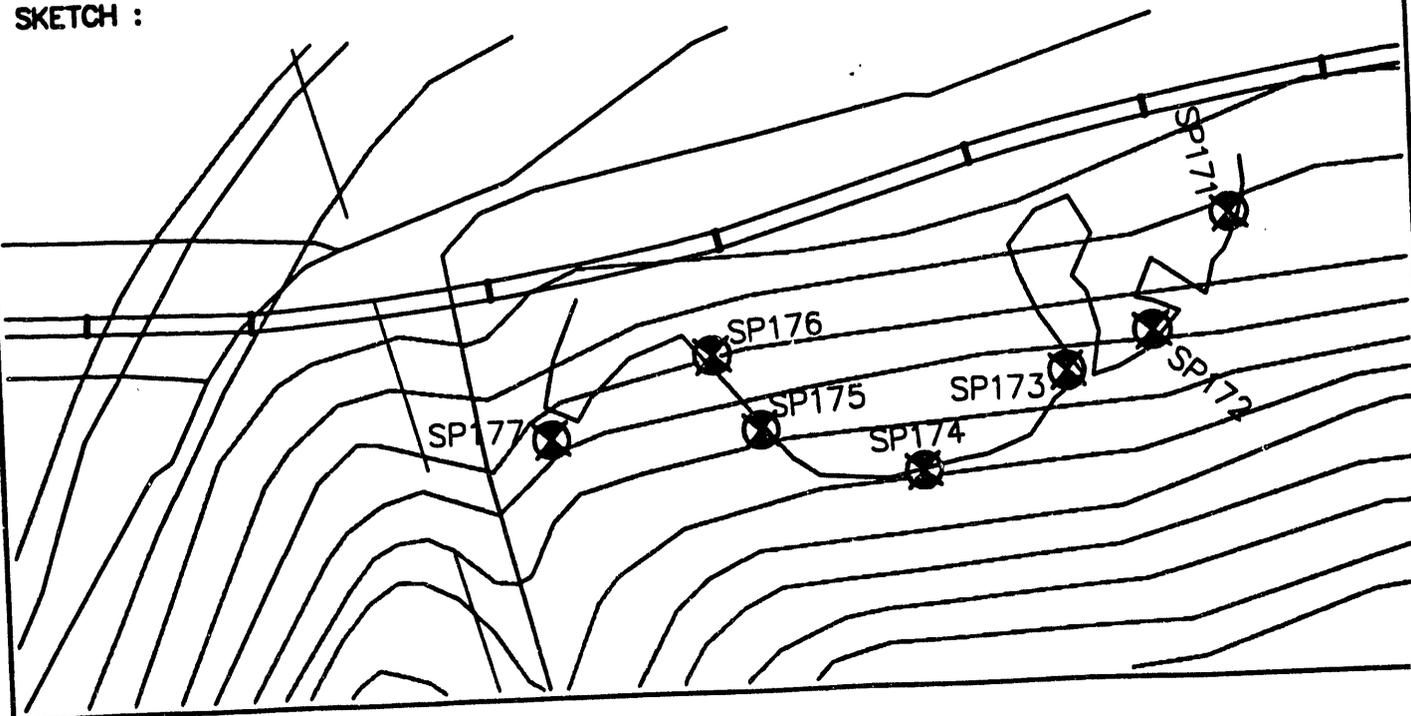

WESTINGHOUSE - SAVANNAH RIVER PLANT

Prepared By
Power Engineering Co., Inc.
Engineers - Surveyors - Planners


PROJECT : UPPER THREE RUNS CREEK - WETLANDS SURVEY STATION NO. : SP177

SAVANNAH RIVER PLANT SYSTEM OF PLANE COORDINATES.

X COORDINATE (EAST) : 52143.478
 Y COORDINATE (NORTH) : 83129.971
 Z COORDINATE (ELEVATION) : 153.13

TO STATION	AZIMUTH	GRID BEARING	GRID DISTANCE
SP176		N 80°20'24" E	207.45
SP178		S 42°32'09" W	1464.24

SKETCH :

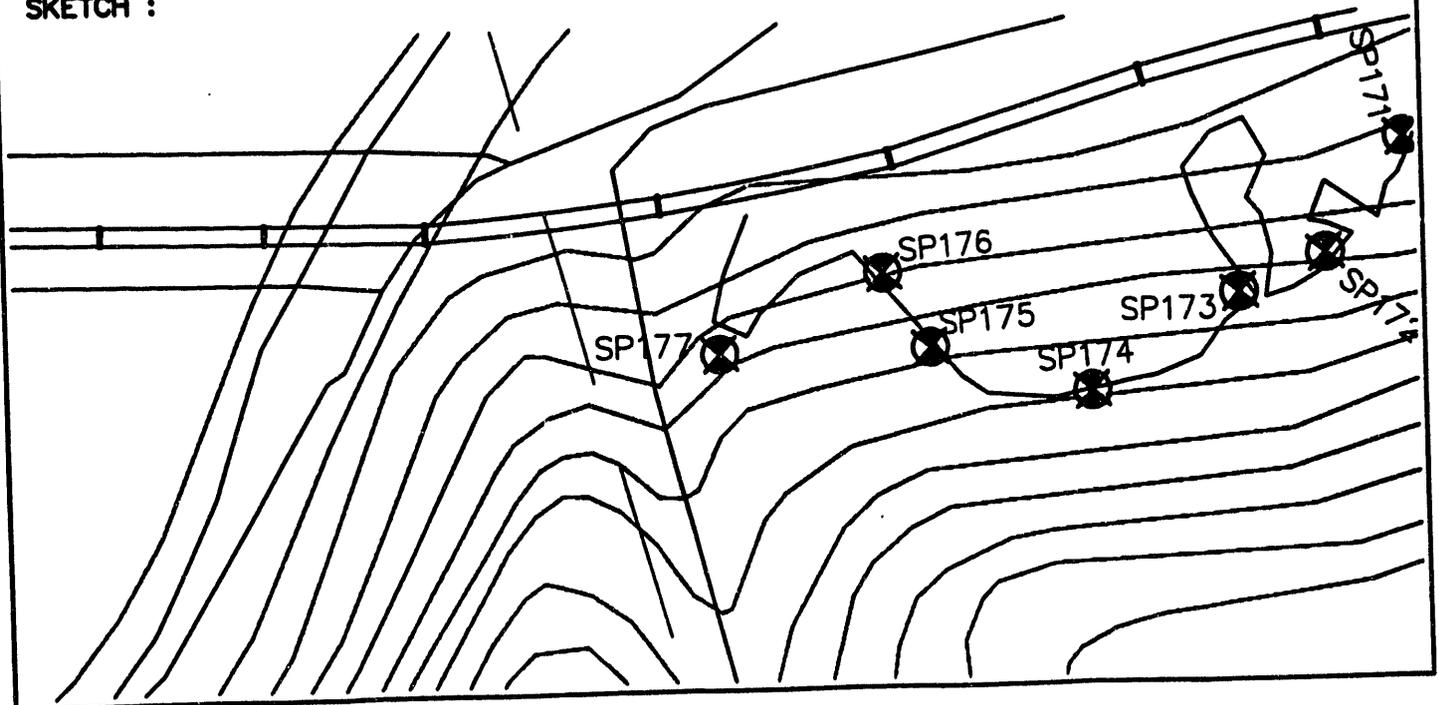

WESTINGHOUSE - SAVANNAH RIVER PLANT

Prepared By
Power Engineering Co., Inc.
Engineers - Surveyors - Planners


PROJECT : UPPER THREE RUNS CREEK -- WETLANDS SURVEY STATION NO. : SP178

SAVANNAH RIVER PLANT SYSTEM OF PLANE COORDINATES.

X COORDINATE (EAST) : 51153.575
 Y COORDINATE (NORTH) : 82051.041
 Z COORDINATE (ELEVATION) : 150.50

TO STATION	AZIMUTH	GRID BEARING	GRID DISTANCE
SP177		N 42'32'09" E	1464.24
SP179		S 21'34'42" E	3919.92

SKETCH :

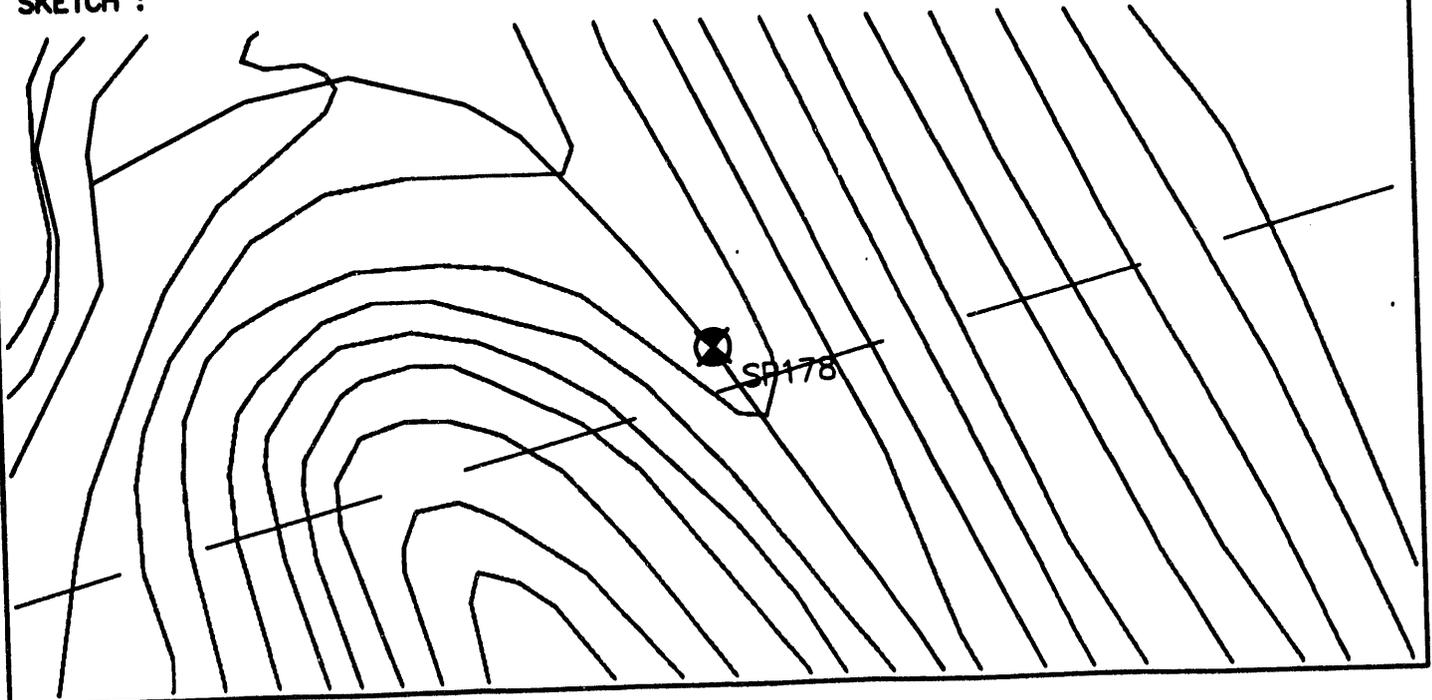

WESTINGHOUSE - SAVANNAH RIVER PLANT

Prepared By
Power Engineering Co., Inc.
Engineers - Surveyors - Planners


PROJECT : UPPER THREE RUNS CREEK - WETLANDS SURVEY STATION NO. : SP179

SAVANNAH RIVER PLANT SYSTEM OF PLANE COORDINATES.

X COORDINATE (EAST) : 52595.215
 Y COORDINATE (NORTH) : 78405.841
 Z COORDINATE (ELEVATION) : 287.50

TO STATION	AZIMUTH	GRID BEARING	GRID DISTANCE
SP178		N 21°34'42" W	3919.92
SP180		N 52°23'15" W	3380.46

SKETCH :

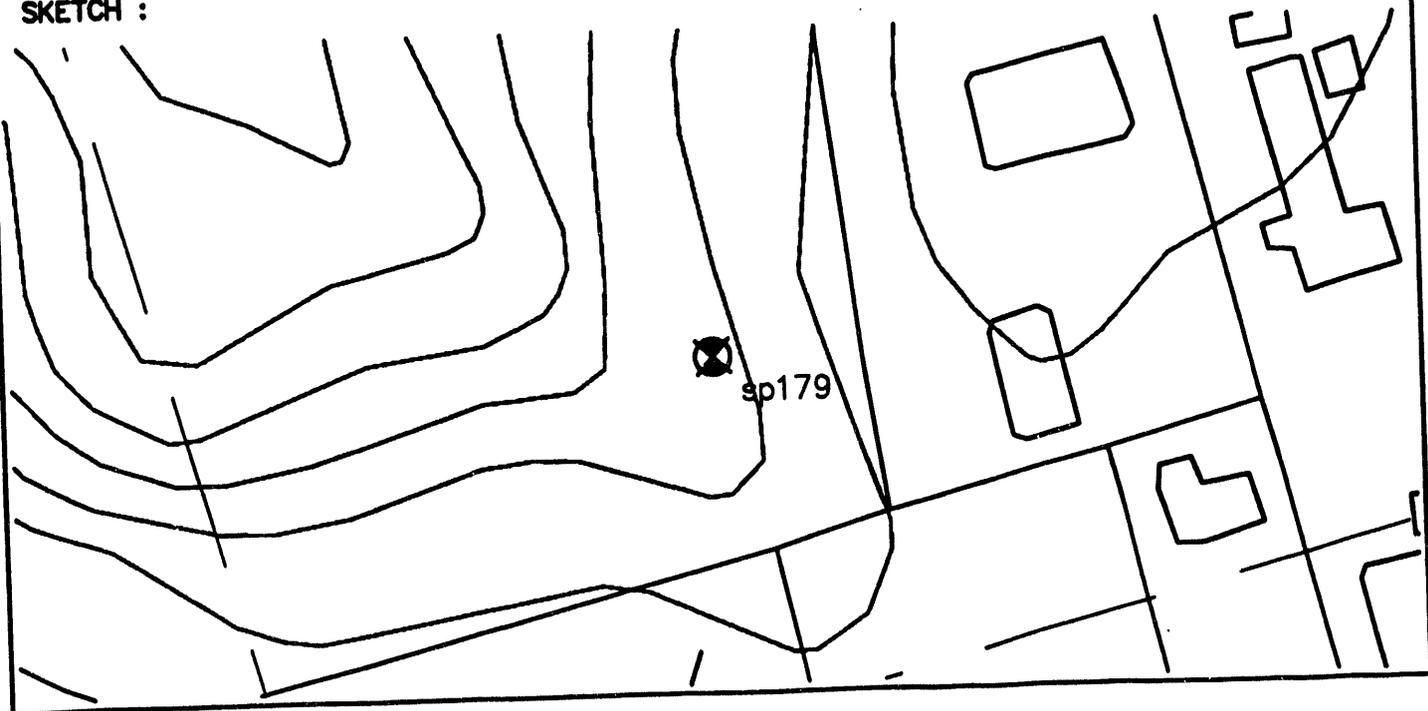

WESTINGHOUSE - SAVANNAH RIVER PLANT

Prepared By
Power Engineering Co., Inc.
Engineers - Surveyors - Planners


PROJECT : UPPER THREE RUNS CREEK - WETLANDS SURVEY STATION NO. : SP180

SAVANNAH RIVER PLANT SYSTEM OF PLANE COORDINATES.

X COORDINATE (EAST) : 49917.358
 Y COORDINATE (NORTH) : 80468.997
 Z COORDINATE (ELEVATION) : 165.35

TO STATION	AZIMUTH	GRID BEARING	GRID DISTANCE
SP179		S 52°23'15" E	3380.46
SP181		N 69°09'47" W	187.11

SKETCH :

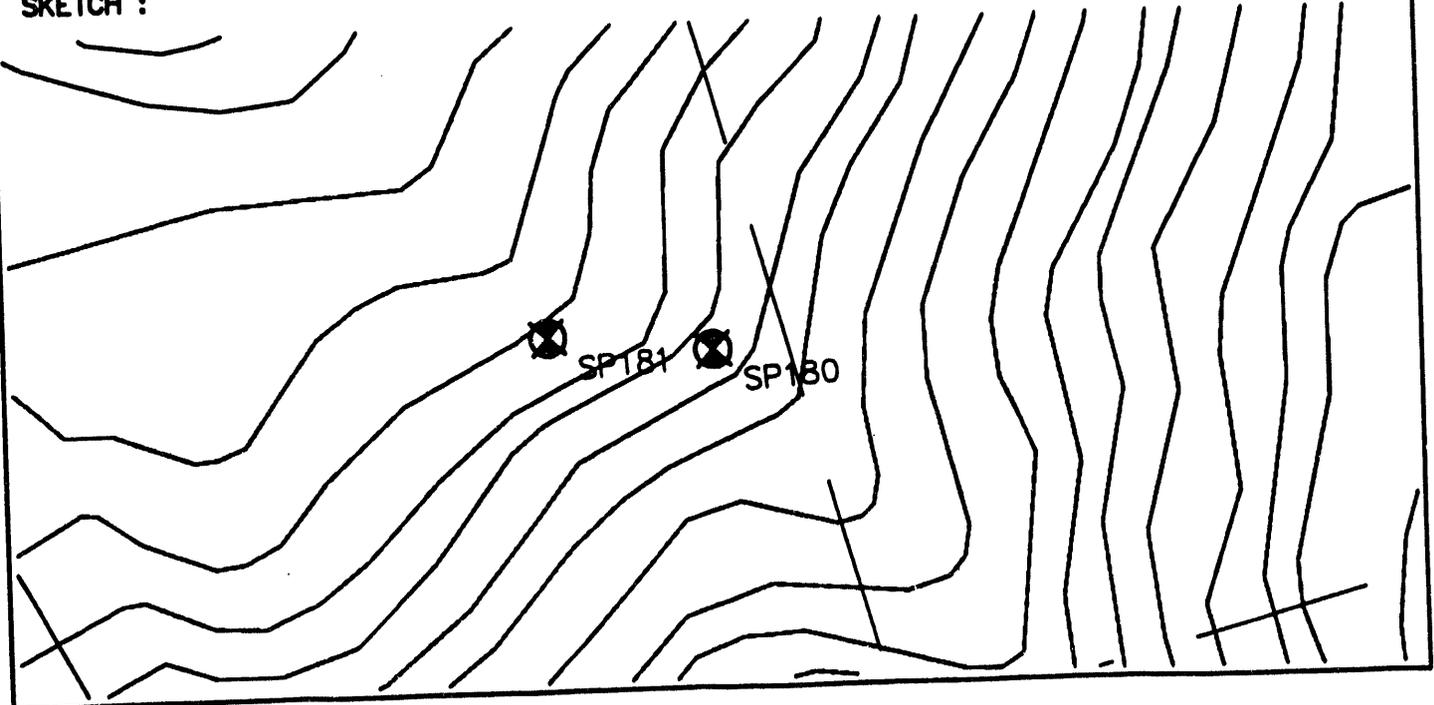

WESTINGHOUSE - SAVANNAH RIVER PLANT

Prepared By
Power Engineering Co., Inc.
Engineers - Surveyors - Planners


PROJECT : UPPER THREE RUNS CREEK - WETLANDS SURVEY STATION NO. : SP181

SAVANNAH RIVER PLANT SYSTEM OF PLANE COORDINATES.

X COORDINATE (EAST) : 49742.488
Y COORDINATE (NORTH) : 80535.553
Z COORDINATE (ELEVATION) : 153.73

TO STATION	AZIMUTH	GRID BEARING	GRID DISTANCE
SP180		S 69°09'47" E	187.11
SP182		S 83°01'59" W	1596.71

SKETCH :

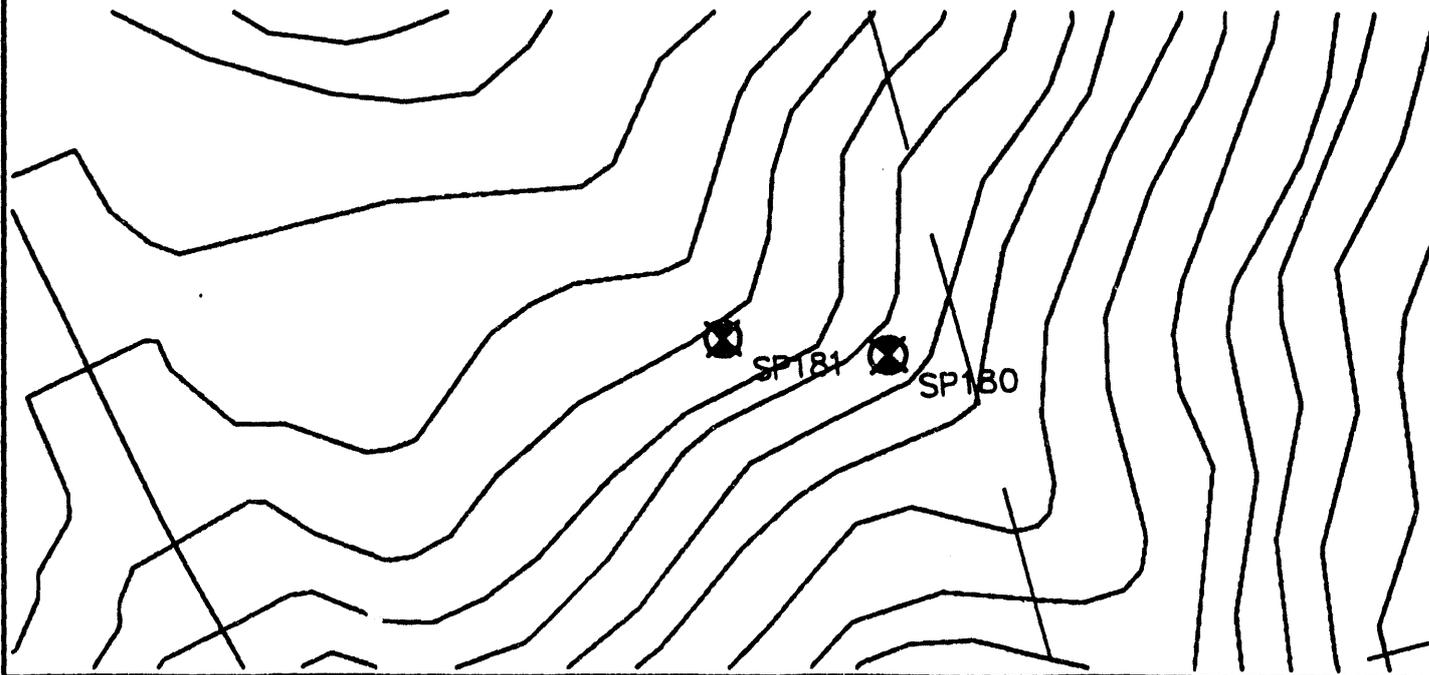

WESTINGHOUSE - SAVANNAH RIVER PLANT

Prepared By
Power Engineering Co., Inc.
Engineers - Surveyors - Planners

PROJECT : UPPER THREE RUNS CREEK - WETLANDS SURVEY STATION NO. : SP182

SAVANNAH RIVER PLANT SYSTEM OF PLANE COORDINATES.

X COORDINATE (EAST) : 48157.571
Y COORDINATE (NORTH) : 80341.878
Z COORDINATE (ELEVATION) : 124.01

TO STATION	AZIMUTH	GRID BEARING	GRID DISTANCE
SP181		N 83°01'59" E	1596.71
SP183		S 1°31'16" E	392.36

SKETCH :



WESTINGHOUSE - SAVANNAH RIVER PLANT

Prepared By
Power Engineering Co., Inc.
Engineers - Surveyors - Planners


PROJECT : UPPER THREE RUNS CREEK - WETLANDS SURVEY STATION NO. : SP183

SAVANNAH RIVER PLANT SYSTEM OF PLANE COORDINATES.

X COORDINATE (EAST) : 48167.985
 Y COORDINATE (NORTH) : 79949.658
 Z COORDINATE (ELEVATION) : 126.17

TO STATION	AZIMUTH	GRID BEARING	GRID DISTANCE
SP182		N 1°31'16" W	392.36
SP184		S 38°33'54" W	276.85

SKETCH :

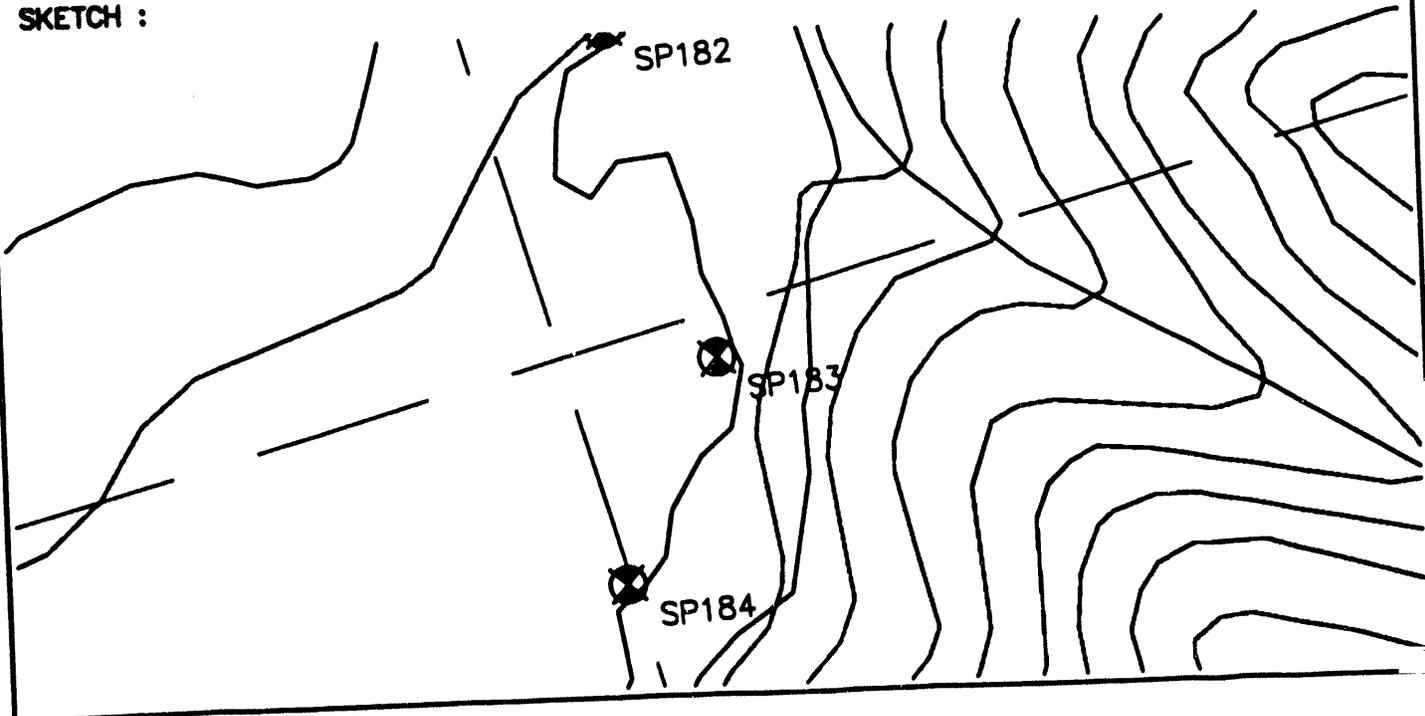

WESTINGHOUSE - SAVANNAH RIVER PLANT

Prepared By
Power Engineering Co., Inc.
Engineers - Surveyors - Planners


PROJECT : UPPER THREE RUNS CREEK - WETLANDS SURVEY STATION NO. : SP184

SAVANNAH RIVER PLANT SYSTEM OF PLANE COORDINATES.

X COORDINATE (EAST) : 47995.396
 Y COORDINATE (NORTH) : 79733.187
 Z COORDINATE (ELEVATION) : 127.50

TO STATION	AZIMUTH	GRID BEARING	GRID DISTANCE
SP183		N 38'33'54" E	276.85
SP185		S 38'18'27" W	276.11

SKETCH :

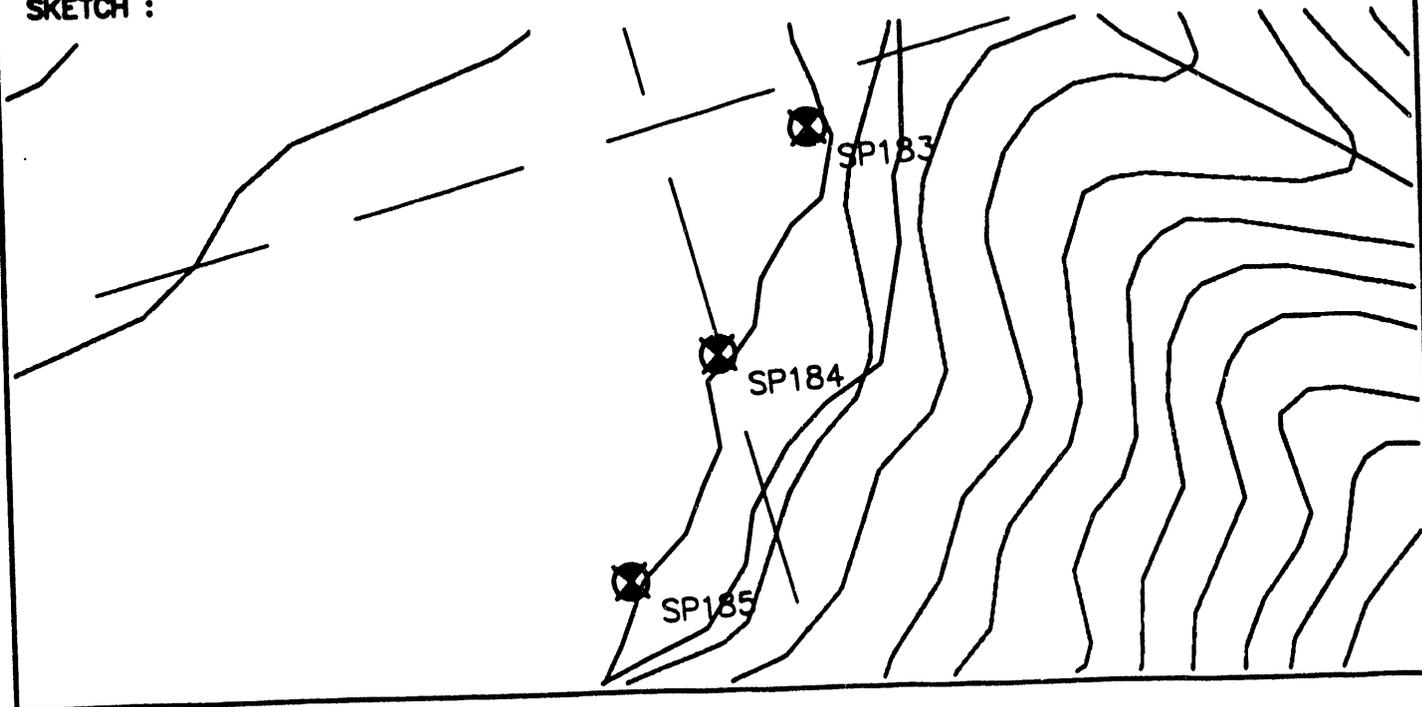

WESTINGHOUSE - SAVANNAH RIVER PLANT

Prepared By
Power Engineering Co., Inc.
Engineers - Surveyors - Planners


PROJECT : UPPER THREE RUNS CREEK - WETLANDS SURVEY STATION NO. : SP116

SAVANNAH RIVER PLANT SYSTEM OF PLANE COORDINATES.

X COORDINATE (EAST) : 59049.472
 Y COORDINATE (NORTH) : 79665.383
 Z COORDINATE (ELEVATION) : 174.12

TO STATION	AZIMUTH	GRID BEARING	GRID DISTANCE
SP115		N 68°45'52" W	99.35
SP117		N 0°41'01" E	205.54

SKETCH :

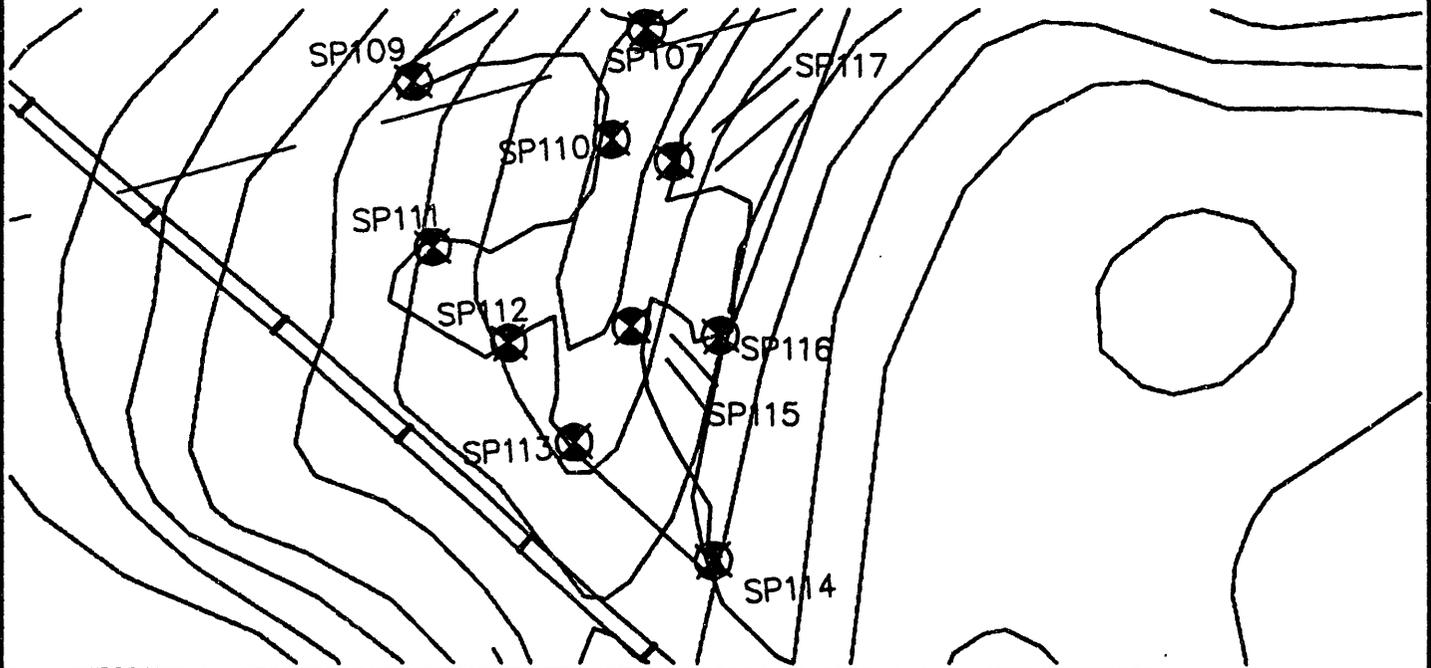

WESTINGHOUSE - SAVANNAH RIVER PLANT

Prepared By
Power Engineering Co., Inc.
Engineers - Surveyors - Planners


PROJECT : UPPER THREE RUNS CREEK - WETLANDS SURVEY STATION NO. : SP117

SAVANNAH RIVER PLANT SYSTEM OF PLANE COORDINATES.

X COORDINATE (EAST) : 59051.924
Y COORDINATE (NORTH) : 79870.905
Z COORDINATE (ELEVATION) : 159.35

TO STATION	AZIMUTH	GRID BEARING	GRID DISTANCE
SP116		S 0°41'01" W	205.54
SP118		S 11°45'34" W	657.24

SKETCH :

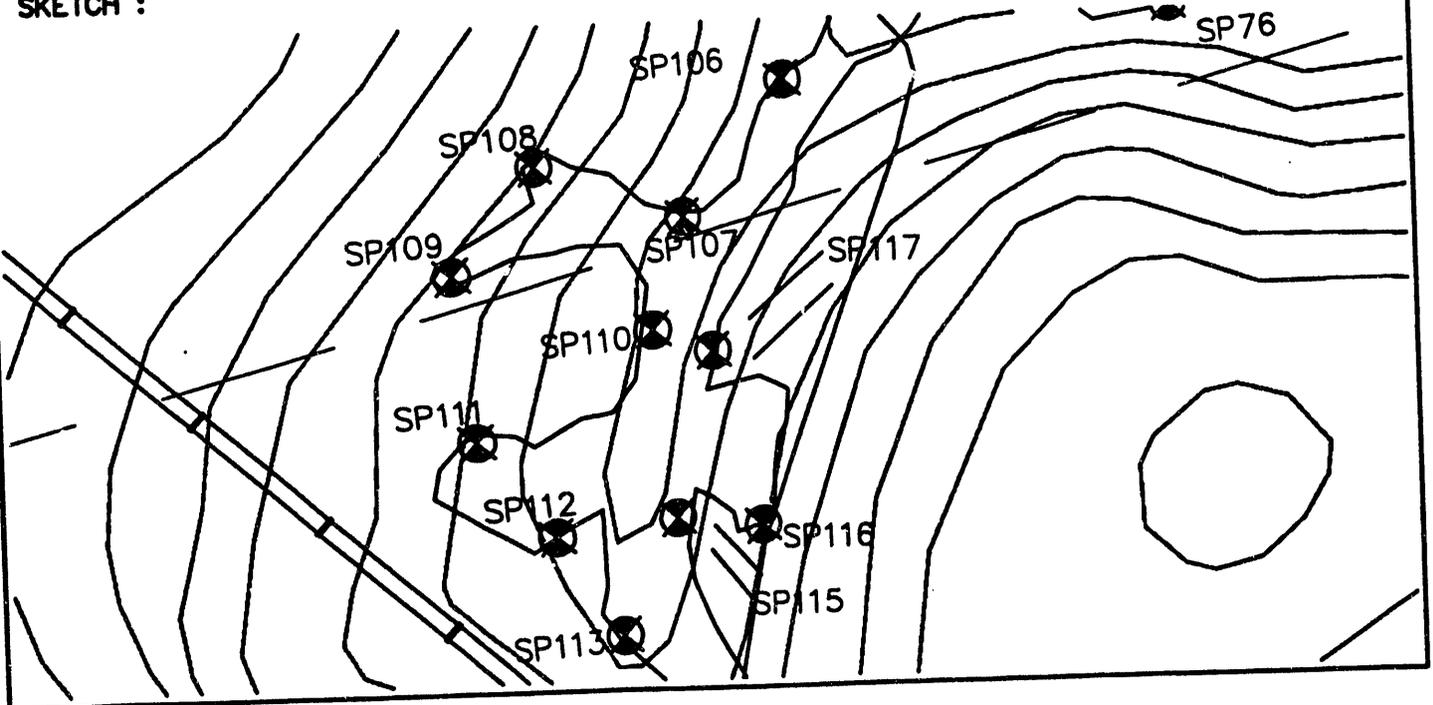

WESTINGHOUSE - SAVANNAH RIVER PLANT

Prepared By
Power Engineering Co., Inc.
Engineers - Surveyors - Planners


PROJECT : UPPER THREE RUNS CREEK - WETLANDS SURVEY STATION NO. : SP118

SAVANNAH RIVER PLANT SYSTEM OF PLANE COORDINATES.

X COORDINATE (EAST) : 58917.974
 Y COORDINATE (NORTH) : 79227.457
 Z COORDINATE (ELEVATION) : 184.56

TO STATION	AZIMUTH	GRID BEARING	GRID DISTANCE
SP117		N 11°45'34" E	657.24
SP119		S 10°21'41" W	143.28

SKETCH :

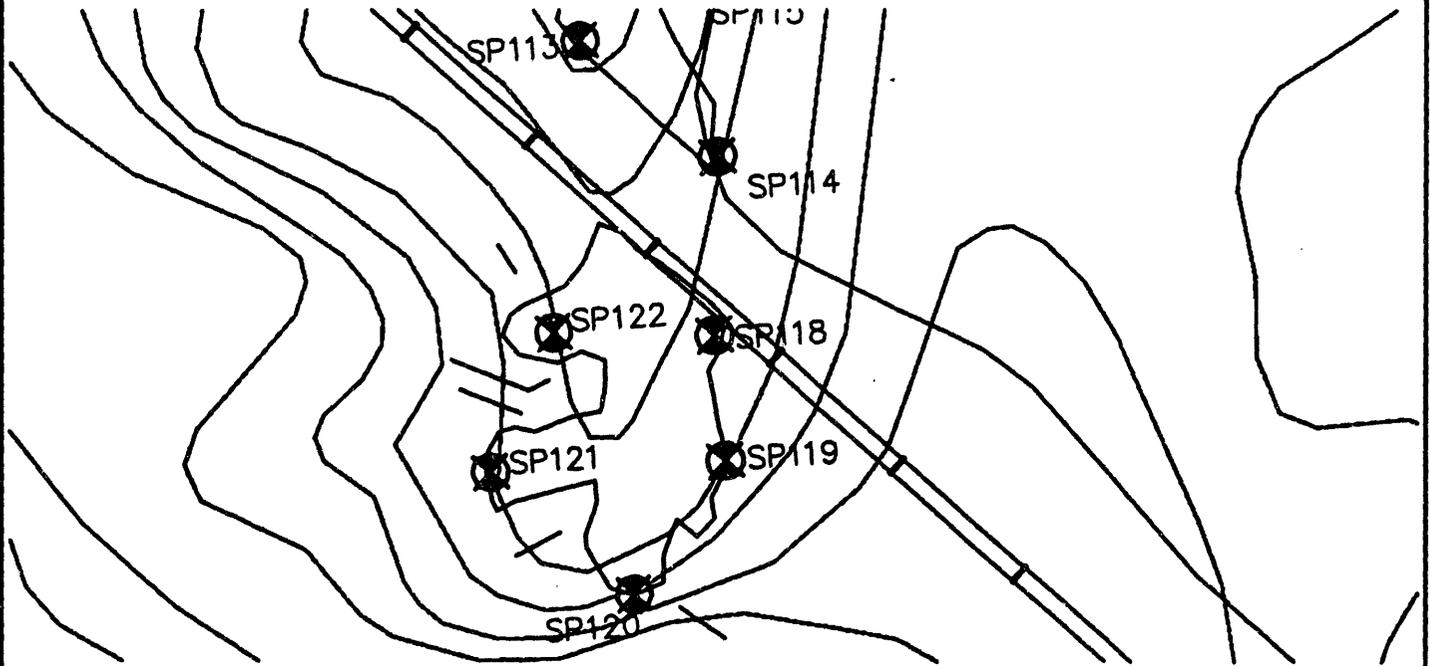

WESTINGHOUSE - SAVANNAH RIVER PLANT

Prepared By
Power Engineering Co., Inc.
Engineers - Surveyors - Planners


PROJECT : UPPER THREE RUNS CREEK - WETLANDS SURVEY STATION NO. : SP119

SAVANNAH RIVER PLANT SYSTEM OF PLANE COORDINATES.

X COORDINATE (EAST) : 58892.204
 Y COORDINATE (NORTH) : 79086.512
 Z COORDINATE (ELEVATION) : 188.76

TO STATION	AZIMUTH	GRID BEARING	GRID DISTANCE
SP118		N 10°21'41" E	143.28
SP120		S 49°20'12" W	183.30

SKETCH :

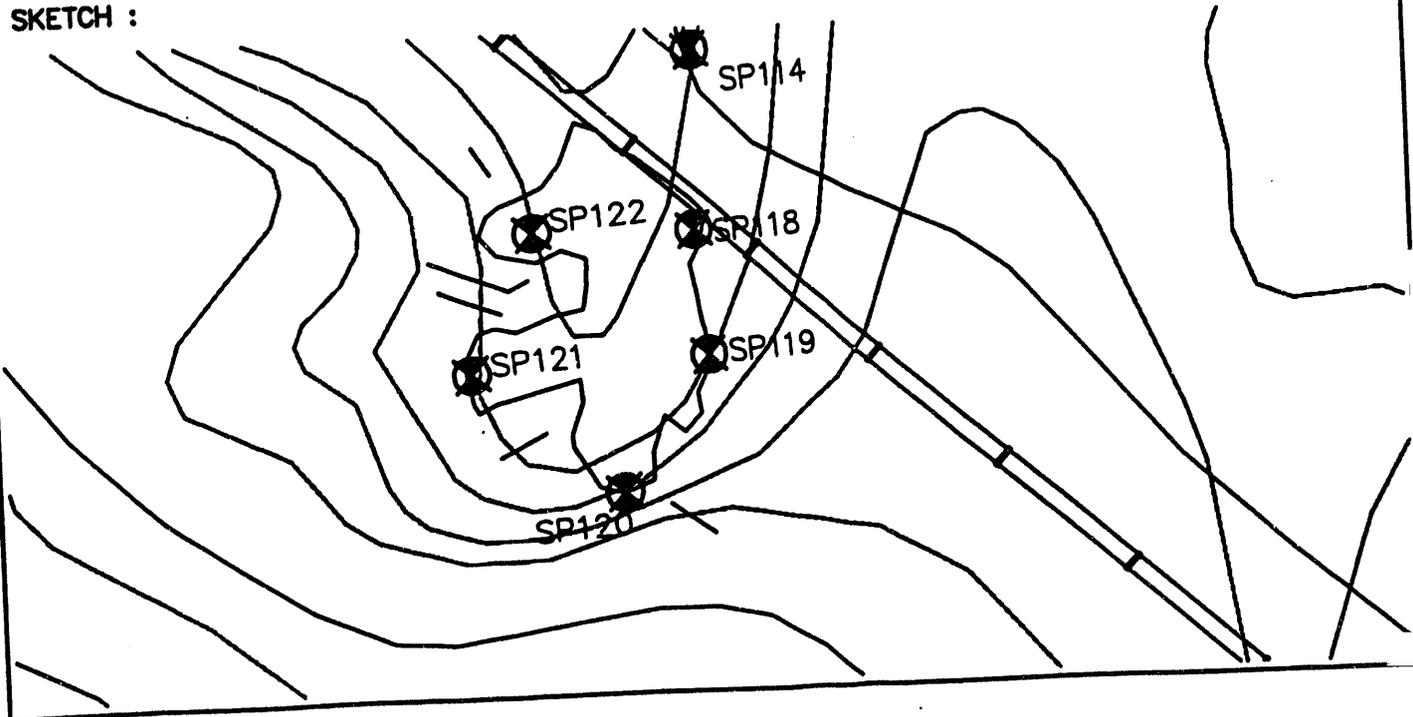

WESTINGHOUSE - SAVANNAH RIVER PLANT

Prepared By
Power Engineering Co., Inc.
Engineers - Surveyors - Planners


PROJECT : UPPER THREE RUNS CREEK - WETLANDS SURVEY STATION NO. : SP120

SAVANNAH RIVER PLANT SYSTEM OF PLANE COORDINATES.

X COORDINATE (EAST) : 58753.165
 Y COORDINATE (NORTH) : 78967.074
 Z COORDINATE (ELEVATION) : 194.21

TO STATION	AZIMUTH	GRID BEARING	GRID DISTANCE
SP119		N 49°20'12" E	183.30
SP121		N 34°36'35" W	215.53

SKETCH :

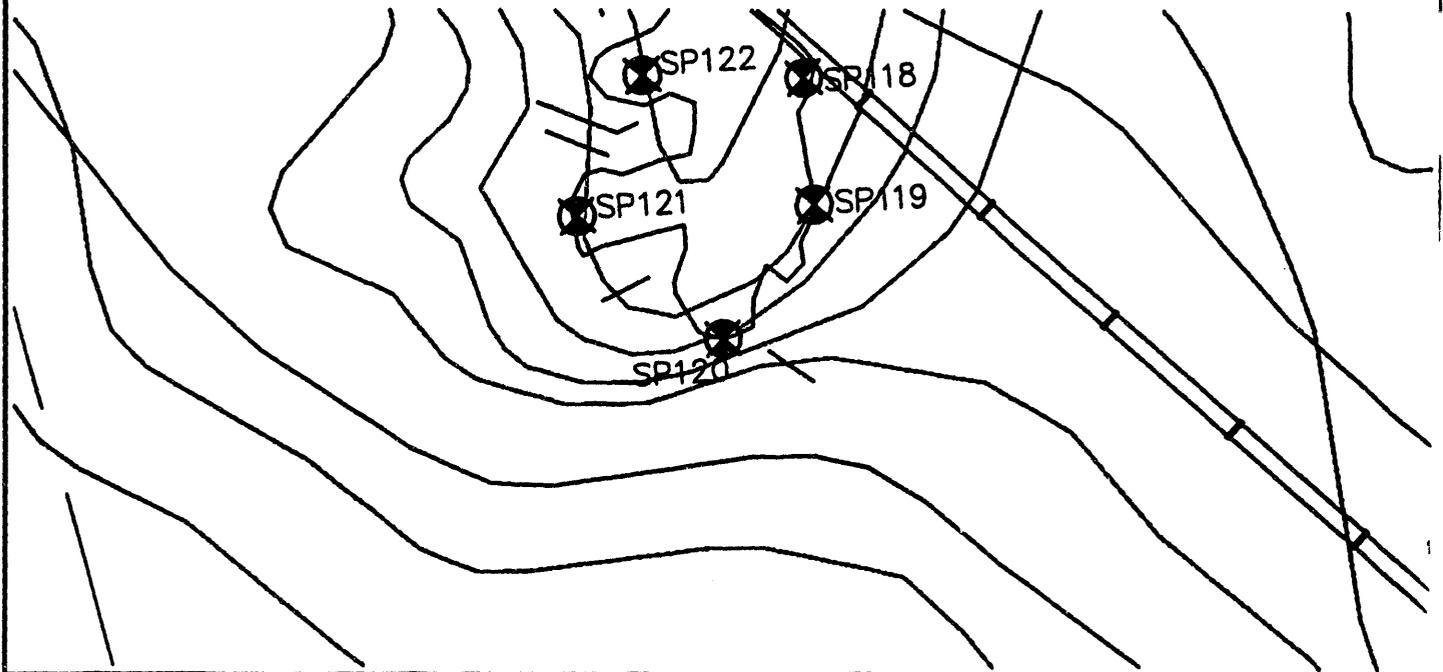

WESTINGHOUSE - SAVANNAH RIVER PLANT

Prepared By
Power Engineering Co., Inc.
Engineers - Surveyors - Planners


PROJECT : UPPER THREE RUNS CREEK - WETLANDS SURVEY STATION NO. : SP121

SAVANNAH RIVER PLANT SYSTEM OF PLANE COORDINATES.

X COORDINATE (EAST) : 58630.745
 Y COORDINATE (NORTH) : 79144.466
 Z COORDINATE (ELEVATION) : 195.32

TO STATION	AZIMUTH	GRID BEARING	GRID DISTANCE
SP120		S 34°36'35" E	215.53
SP122		N 39°49'44" E	174.29

SKETCH :

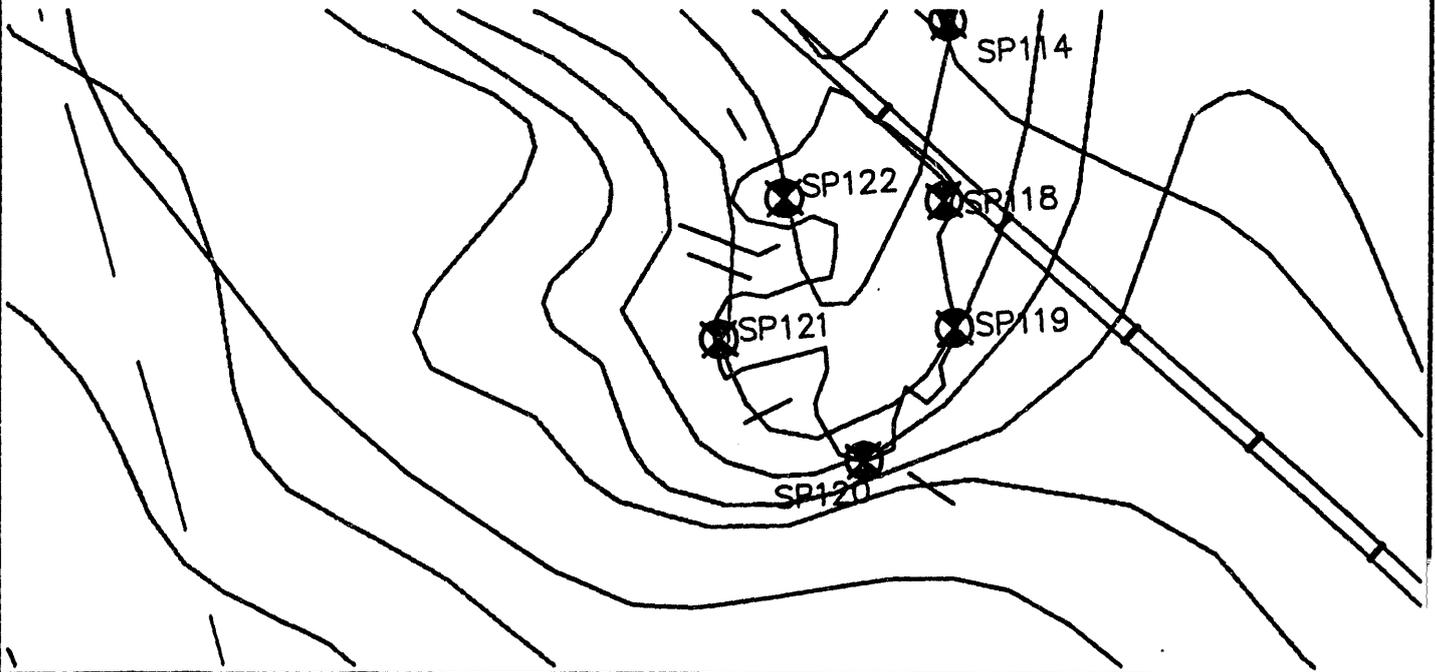

WESTINGHOUSE - SAVANNAH RIVER PLANT

Prepared By
Power Engineering Co., Inc.
Engineers - Surveyors - Planners


PROJECT : UPPER THREE RUNS CREEK - WETLANDS SURVEY STATION NO. : SP122

SAVANNAH RIVER PLANT SYSTEM OF PLANE COORDINATES.

X COORDINATE (EAST) : 58742.378
 Y COORDINATE (NORTH) : 79278.315
 Z COORDINATE (ELEVATION) : 186.15

TO STATION	AZIMUTH	GRID BEARING	GRID DISTANCE
SP121		S 39°49'44" W	174.29
SP123		N 40°23'32" W	3710.87

SKETCH :

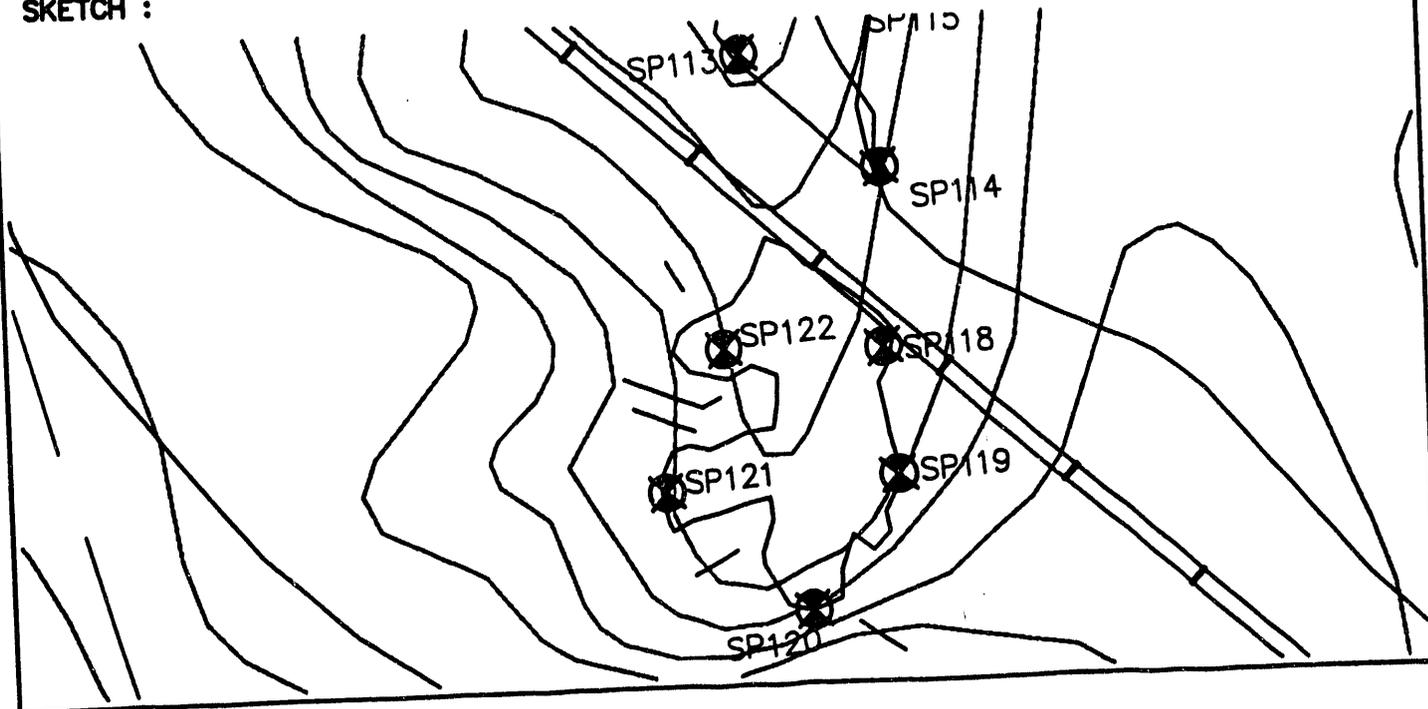

WESTINGHOUSE - SAVANNAH RIVER PLANT

Prepared By
Power Engineering Co., Inc.
Engineers - Surveyors - Planners


PROJECT : UPPER THREE RUNS CREEK - WETLANDS SURVEY STATION NO. : SP123

SAVANNAH RIVER PLANT SYSTEM OF PLANE COORDINATES.

X COORDINATE (EAST) : 56337.678
 Y COORDINATE (NORTH) : 82104.616
 Z COORDINATE (ELEVATION) : 155.57

TO STATION	AZIMUTH	GRID BEARING	GRID DISTANCE
SP122		S 40°23'32" E	3710.87
SP124		S 16°06'54" W	348.37

SKETCH :

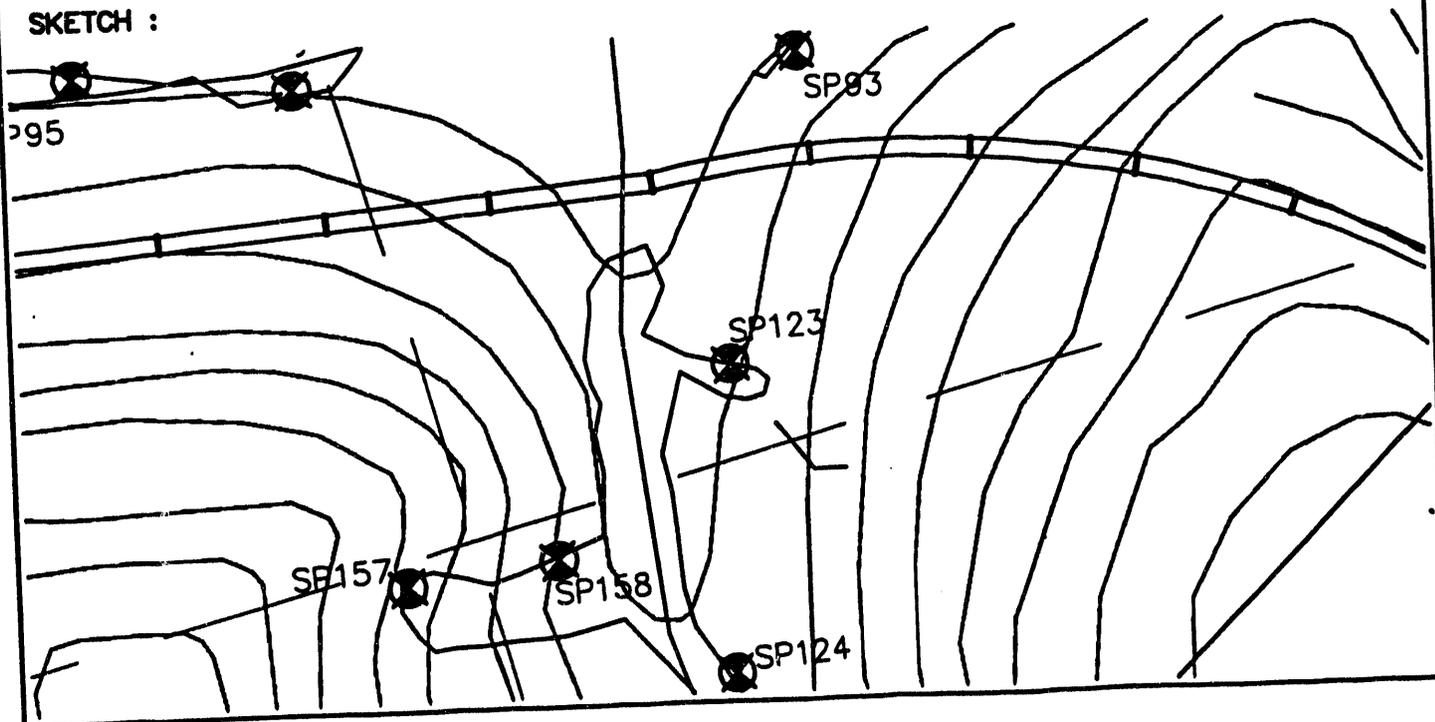

WESTINGHOUSE - SAVANNAH RIVER PLANT

Prepared By
Power Engineering Co., Inc.
Engineers - Surveyors - Planners


PROJECT : UPPER THREE RUNS CREEK - WETLANDS SURVEY STATION NO. : SP124

SAVANNAH RIVER PLANT SYSTEM OF PLANE COORDINATES.

X COORDINATE (EAST) : 56240.980
 Y COORDINATE (NORTH) : 81769.932
 Z COORDINATE (ELEVATION) : 155.77

TO STATION	AZIMUTH	GRID BEARING	GRID DISTANCE
SP123		N 16°06'54" E	348.37
SP125		S 11°35'50" E	105.15

SKETCH :

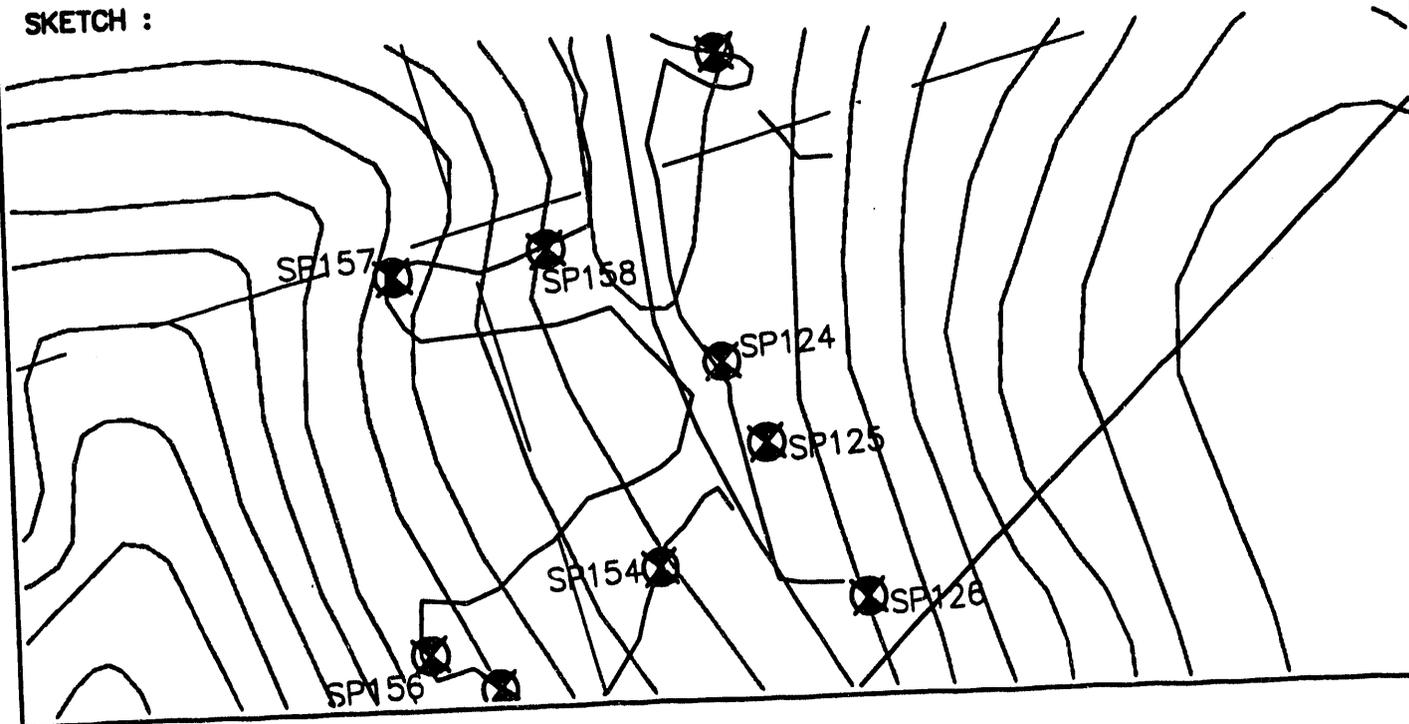

WESTINGHOUSE - SAVANNAH RIVER PLANT

Prepared By
Power Engineering Co., Inc.
Engineers - Surveyors - Planners


PROJECT : UPPER THREE RUNS CREEK - WETLANDS SURVEY STATION NO. : SP125

SAVANNAH RIVER PLANT SYSTEM OF PLANE COORDINATES.

X COORDINATE (EAST) : 56262.120
 Y COORDINATE (NORTH) : 81666.924
 Z COORDINATE (ELEVATION) : 154.40

TO STATION	AZIMUTH	GRID BEARING	GRID DISTANCE
SP124		N 11'35'50" W	105.15
SP126		S 16'20'44" E	208.28

SKETCH :

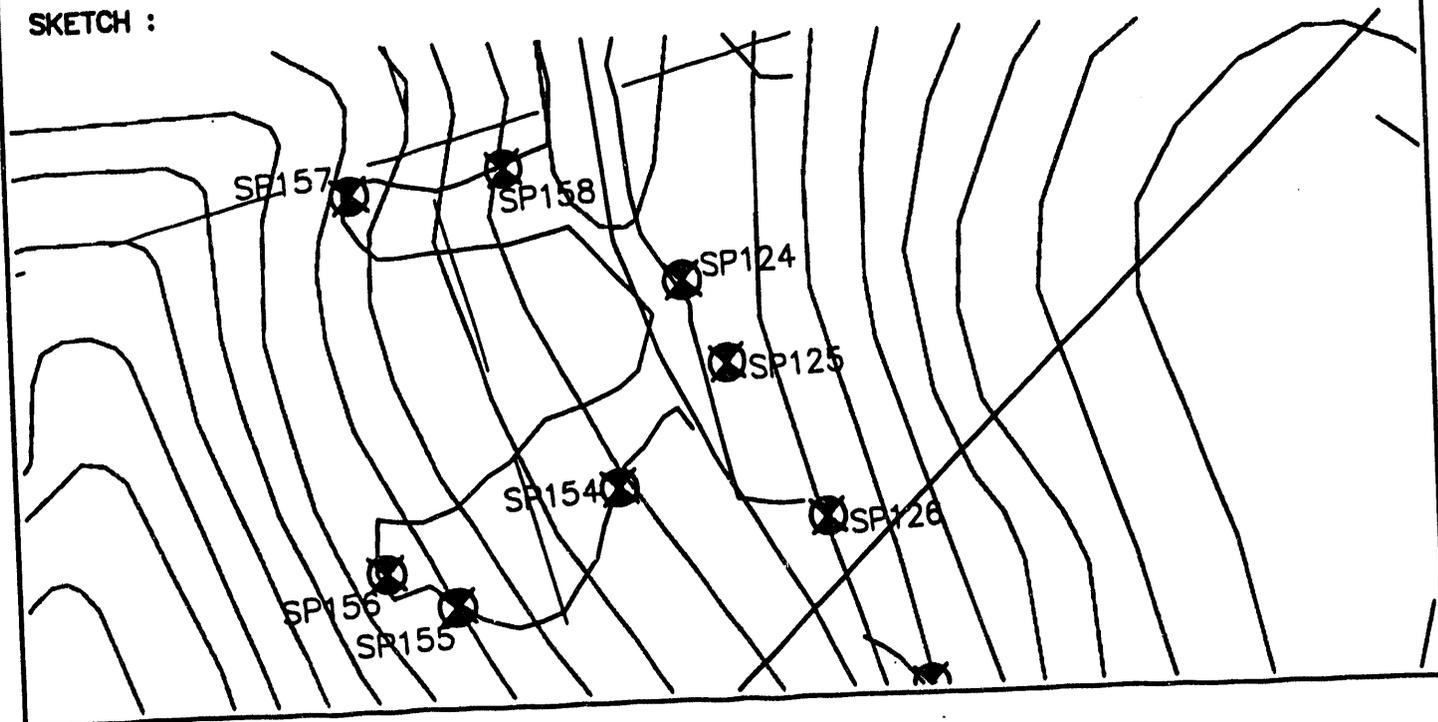

WESTINGHOUSE - SAVANNAH RIVER PLANT

Prepared By
Power Engineering Co., Inc.
Engineers - Surveyors - Planners


PROJECT : UPPER THREE RUNS CREEK - WETLANDS SURVEY STATION NO. : SP126

SAVANNAH RIVER PLANT SYSTEM OF PLANE COORDINATES.

X COORDINATE (EAST) : 56320.735
 Y COORDINATE (NORTH) : 81467.067
 Z COORDINATE (ELEVATION) : 165.92

TO STATION	AZIMUTH	GRID BEARING	GRID DISTANCE
SP125		N 16°20'44" W	208.28
SP127		S 15°03'19" E	223.25

SKETCH :

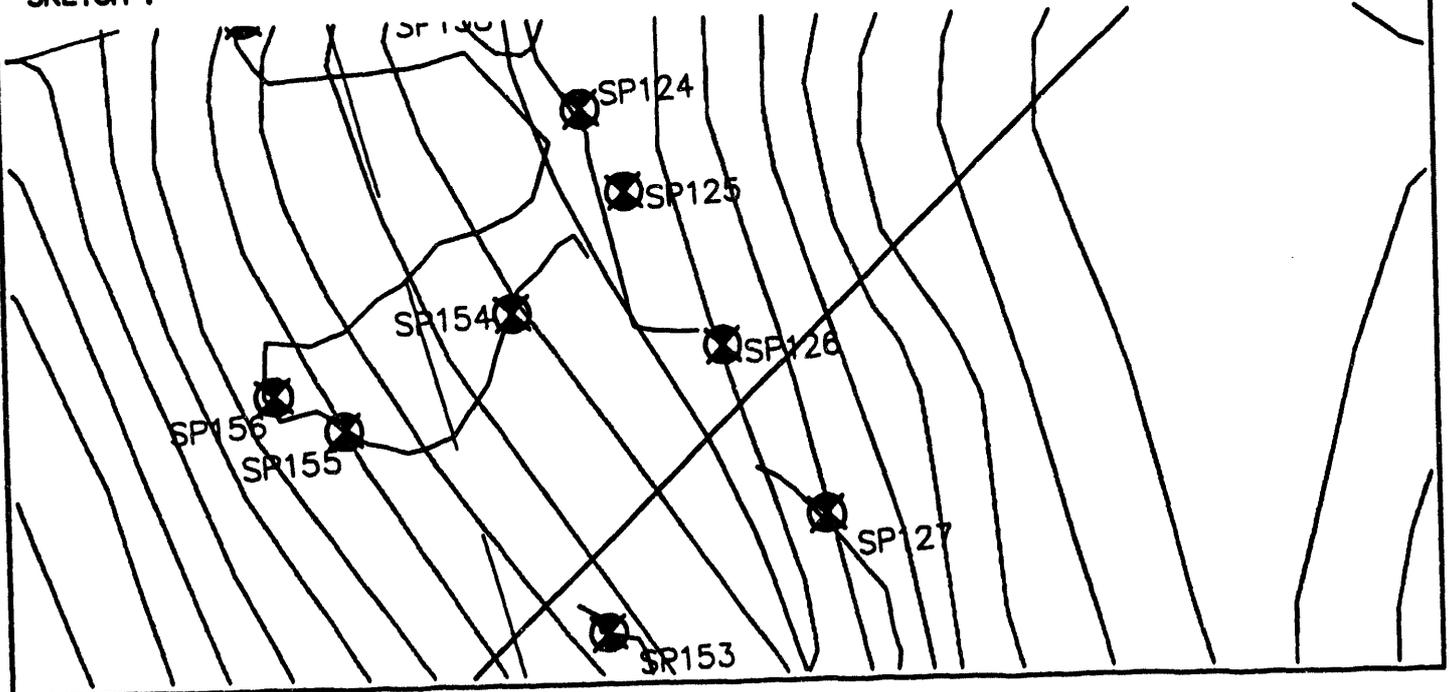

WESTINGHOUSE - SAVANNAH RIVER PLANT

Prepared By
Power Engineering Co., Inc.
Engineers - Surveyors - Planners


PROJECT : UPPER THREE RUNS CREEK - WETLANDS SURVEY STATION NO. : SP127

SAVANNAH RIVER PLANT SYSTEM OF PLANE COORDINATES.

X COORDINATE (EAST) : 56378.724
 Y COORDINATE (NORTH) : 81251.481
 Z COORDINATE (ELEVATION) : 171.12

TO STATION	AZIMUTH	GRID BEARING	GRID DISTANCE
SP126		N 15°03'19" W	223.25
SP128		S 4°28'55" E	224.22

SKETCH :

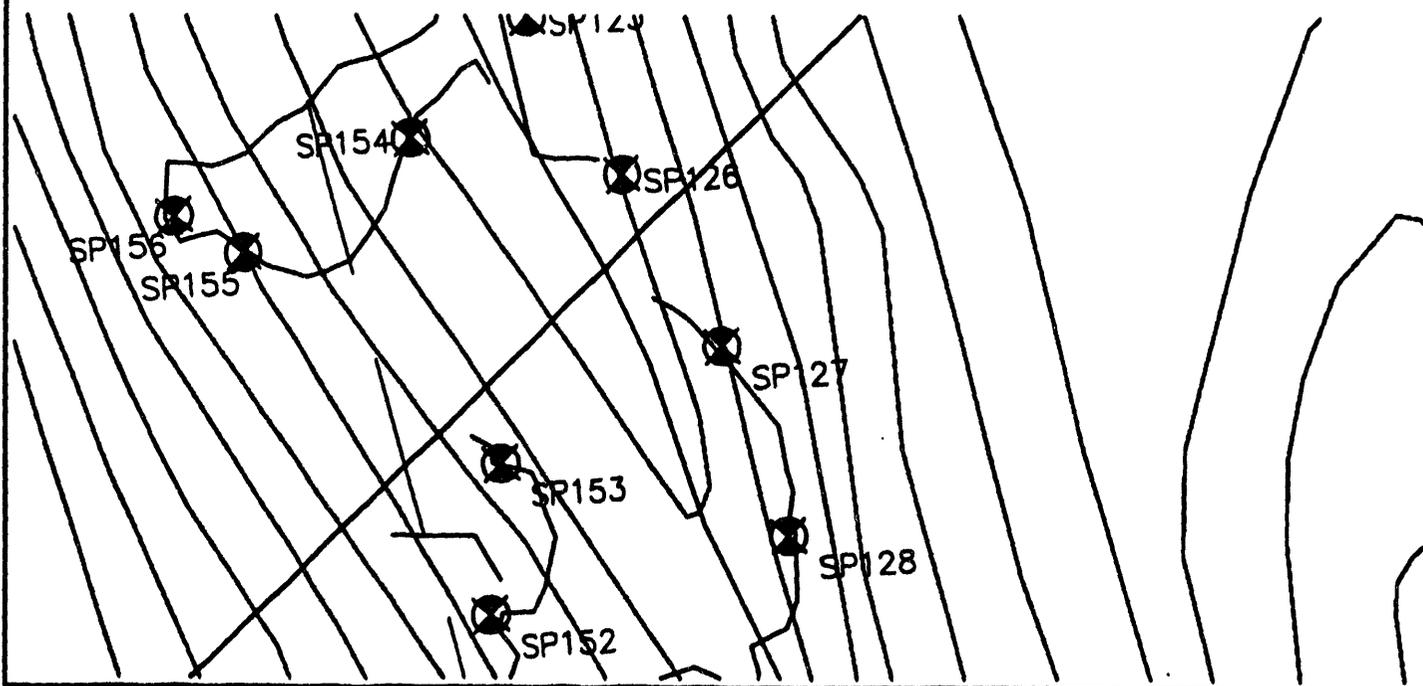

WESTINGHOUSE - SAVANNAH RIVER PLANT

Prepared By
Power Engineering Co., Inc.
Engineers - Surveyors - Planners


PROJECT : UPPER THREE RUNS CREEK - WETLANDS SURVEY STATION NO. : SP128

SAVANNAH RIVER PLANT SYSTEM OF PLANE COORDINATES.

X COORDINATE (EAST) : 56396.246
 Y COORDINATE (NORTH) : 81027.952
 Z COORDINATE (ELEVATION) : 174.08

TO STATION	AZIMUTH	GRID BEARING	GRID DISTANCE
SP127		N 4°28'55" W	224.22
SP129		S 7°52'05" W	278.27

SKETCH :

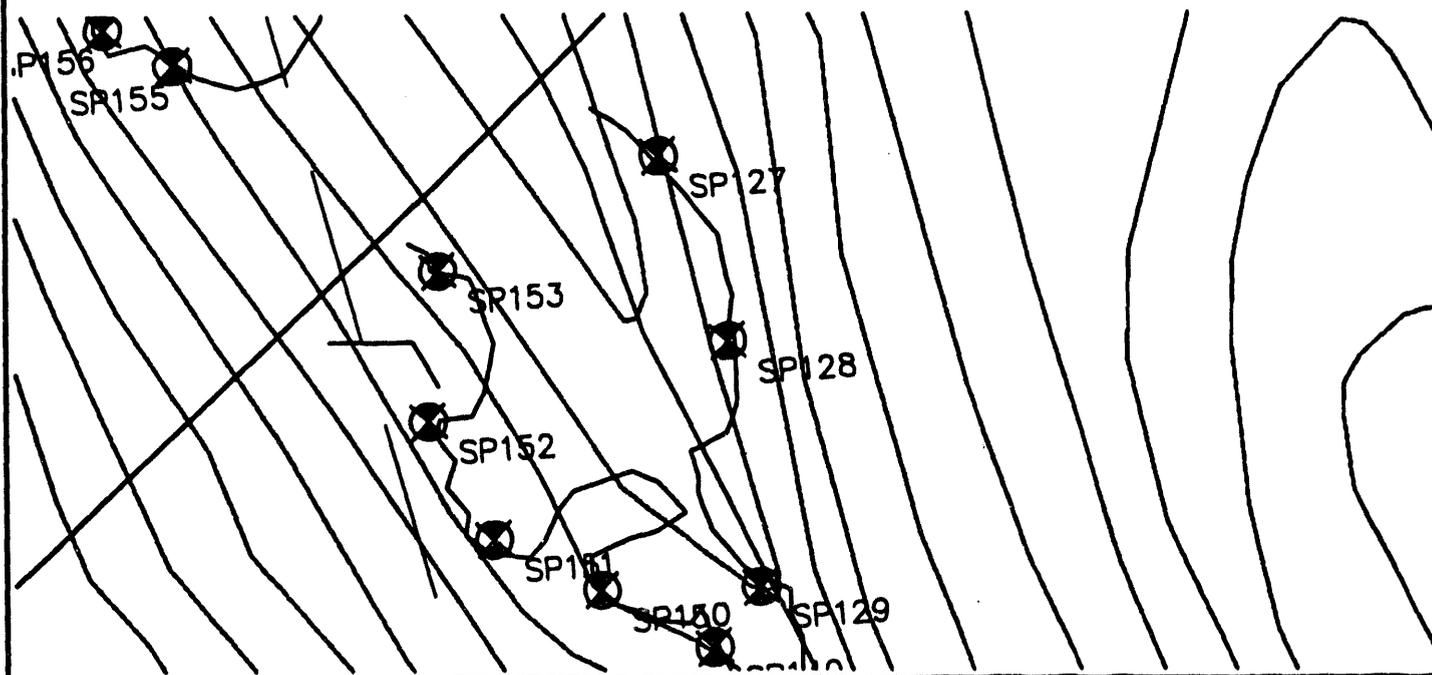

**WESTINGHOUSE - SAVANNAH
RIVER PLANT**

Prepared By
Power Engineering Co., Inc.
Engineers - Surveyors - Planners

PROJECT : UPPER THREE RUNS CREEK - WETLANDS SURVEY STATION NO. : SP129

SAVANNAH RIVER PLANT SYSTEM OF PLANE COORDINATES.


X COORDINATE (EAST) : 56358.153

Y COORDINATE (NORTH) : 80752.305

Z COORDINATE (ELEVATION) : 175.33

TO STATION	AZIMUTH	GRID BEARING	GRID DISTANCE
SP128		N 752'05" E	278.27
SP130		S 10'35'39" E	177.82

SKETCH :

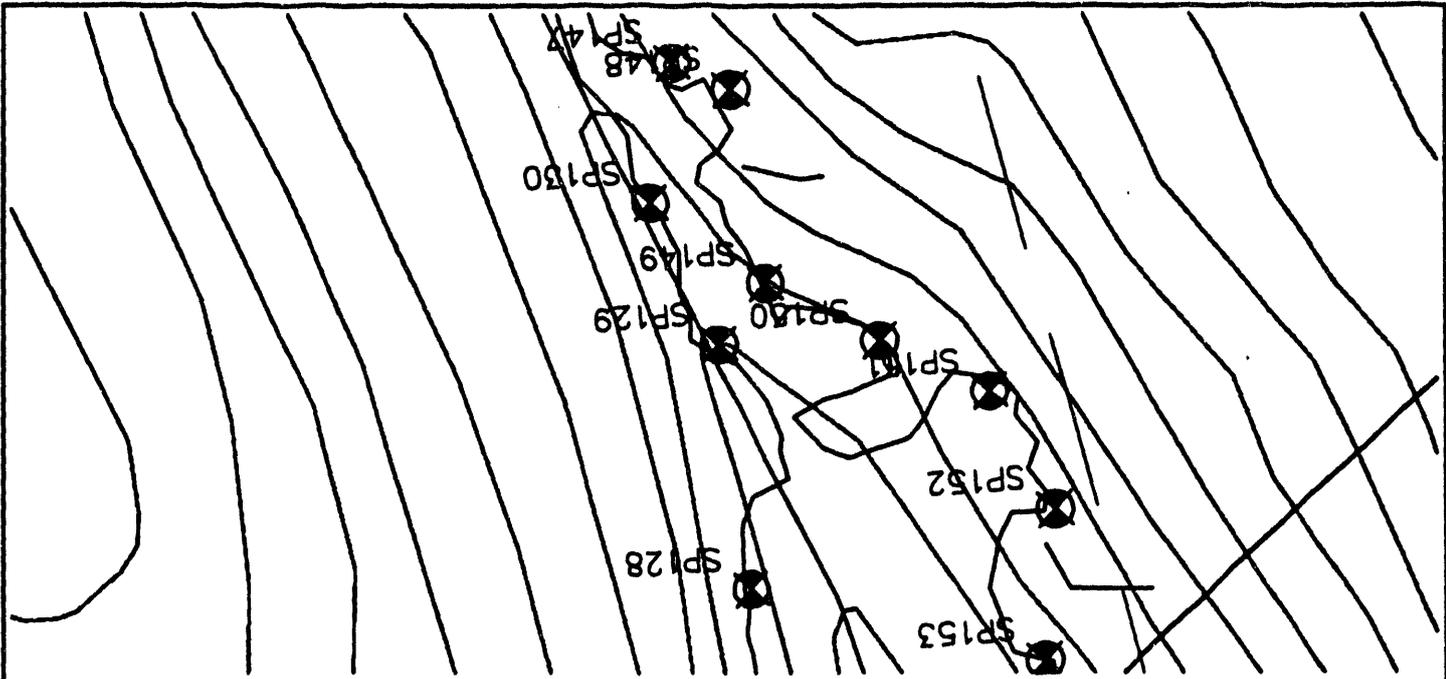

WESTINGHOUSE - SAVANNAH RIVER PLANT

Prepared By
Power Engineering Co., Inc.
Engineers - Surveyors - Planners


PROJECT : UPPER THREE RUNS CREEK - WETLANDS SURVEY STATION NO. : SP130

SAVANNAH RIVER PLANT SYSTEM OF PLANE COORDINATES.

X COORDINATE (EAST) : 56390.845
 Y COORDINATE (NORTH) : 80577.518
 Z COORDINATE (ELEVATION) : 179.00

TO STATION	AZIMUTH	GRID BEARING	GRID DISTANCE
SP129		N 10°35'39" W	177.82
SP131		S 10°22'35" E	313.65

SKETCH :

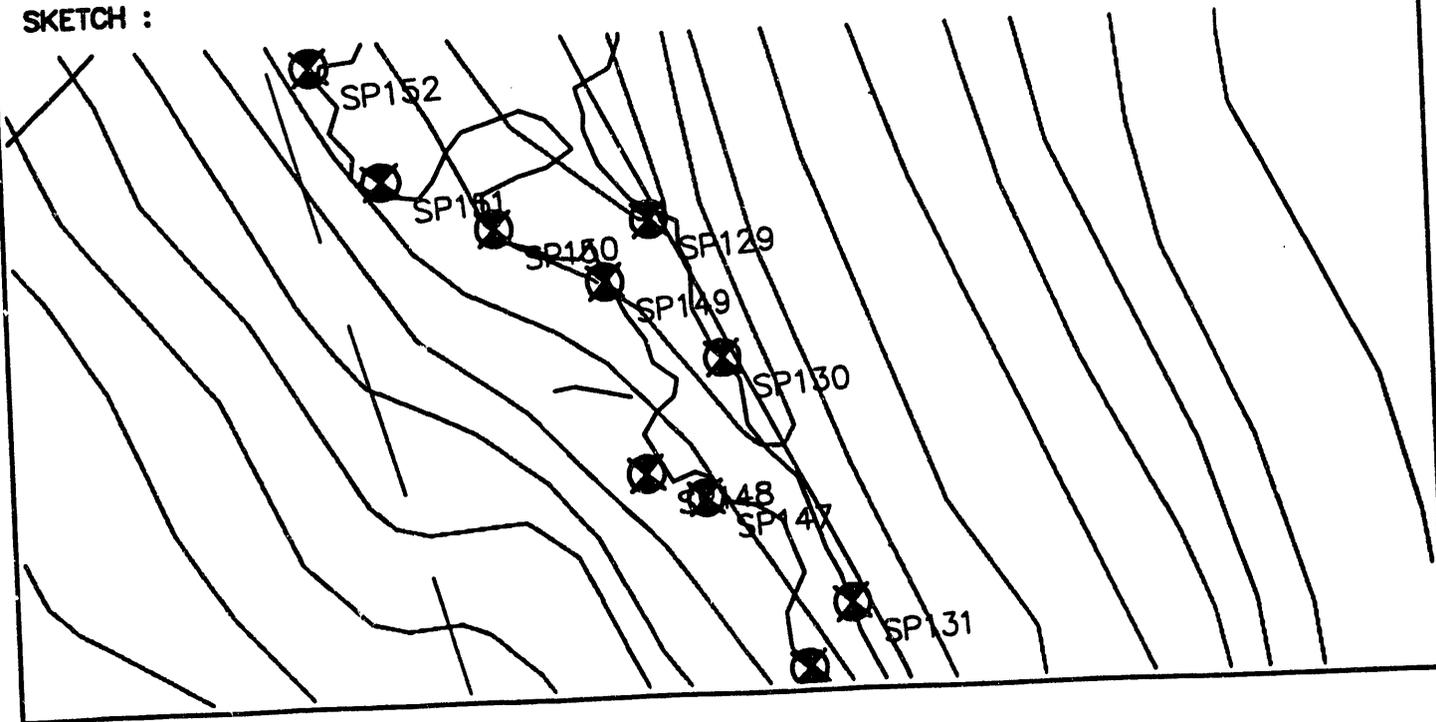

WESTINGHOUSE - SAVANNAH RIVER PLANT

Prepared By
Power Engineering Co., Inc.
Engineers - Surveyors - Planners


PROJECT : UPPER THREE RUNS CREEK - WETLANDS SURVEY STATION NO. : SP131

SAVANNAH RIVER PLANT SYSTEM OF PLANE COORDINATES.

X COORDINATE (EAST) : 56447.337
 Y COORDINATE (NORTH) : 80269.002
 Z COORDINATE (ELEVATION) : 186.76

TO STATION	AZIMUTH	GRID BEARING	GRID DISTANCE
SP130		N 10°22'35" W	313.65
SP132		S 24°01'47" E	247.94

SKETCH :

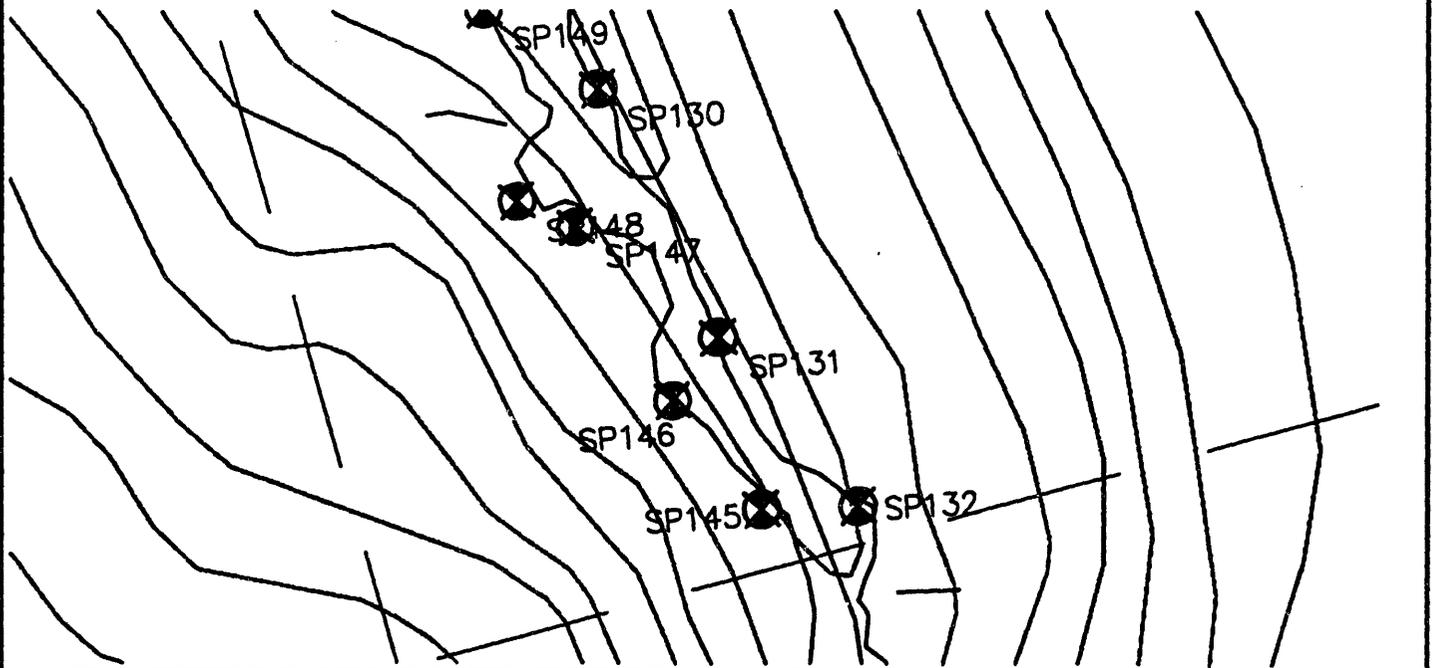

WESTINGHOUSE - SAVANNAH RIVER PLANT

Prepared By
Power Engineering Co., Inc.
Engineers - Surveyors - Planners

PROJECT : UPPER THREE RUNS CREEK - WETLANDS SURVEY STATION NO. : SP132

SAVANNAH RIVER PLANT SYSTEM OF PLANE COORDINATES.


X COORDINATE (EAST) : 56548.300

Y COORDINATE (NORTH) : 80042.553

Z COORDINATE (ELEVATION) : 190.30

TO STATION	AZIMUTH	GRID BEARING	GRID DISTANCE
SP131		N 24°01'47" W	247.94
SP133		S 87°16'46" W	274.61

SKETCH :

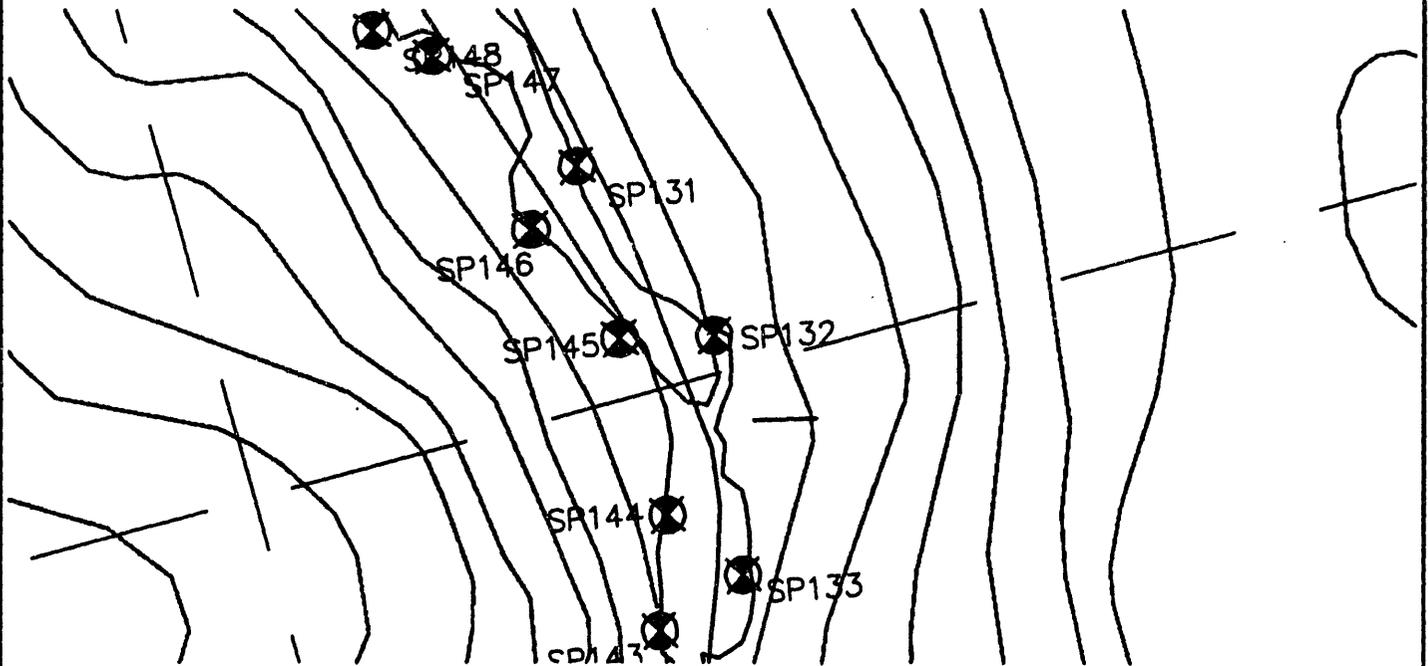

WESTINGHOUSE - SAVANNAH RIVER PLANT

Prepared By
Power Engineering Co., Inc.
Engineers - Surveyors - Planners


PROJECT : UPPER THREE RUNS CREEK - WETLANDS SURVEY STATION NO. : SP133

SAVANNAH RIVER PLANT SYSTEM OF PLANE COORDINATES.

X COORDINATE (EAST) : 56508.756
 Y COORDINATE (NORTH) : 79770.809
 Z COORDINATE (ELEVATION) : 198.61

TO STATION	AZIMUTH	GRID BEARING	GRID DISTANCE
SP132		N 87°46' E	274.61
SP134		S 3°43'29" W	569.58

SKETCH :

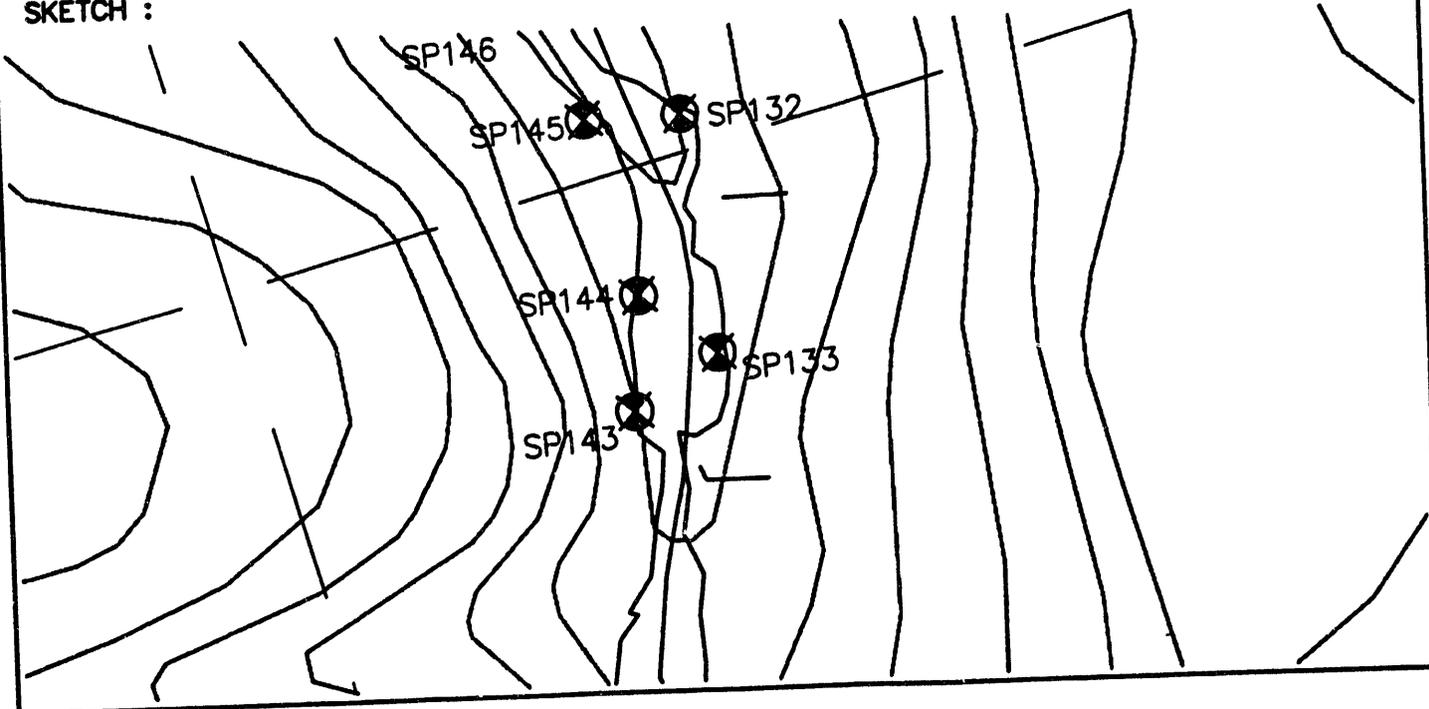

WESTINGHOUSE - SAVANNAH RIVER PLANT

Prepared By
Power Engineering Co., Inc.
Engineers - Surveyors - Planners


PROJECT : UPPER THREE RUNS CREEK - WETLANDS SURVEY STATION NO. : SP134

SAVANNAH RIVER PLANT SYSTEM OF PLANE COORDINATES.

X COORDINATE (EAST) : 56471.753
 Y COORDINATE (NORTH) : 79202.432
 Z COORDINATE (ELEVATION) : 218.30

TO STATION	AZIMUTH	GRID BEARING	GRID DISTANCE
SP133		N 3°43'29" E	569.58
SP135		S 18°35'38" E	689.00

SKETCH :

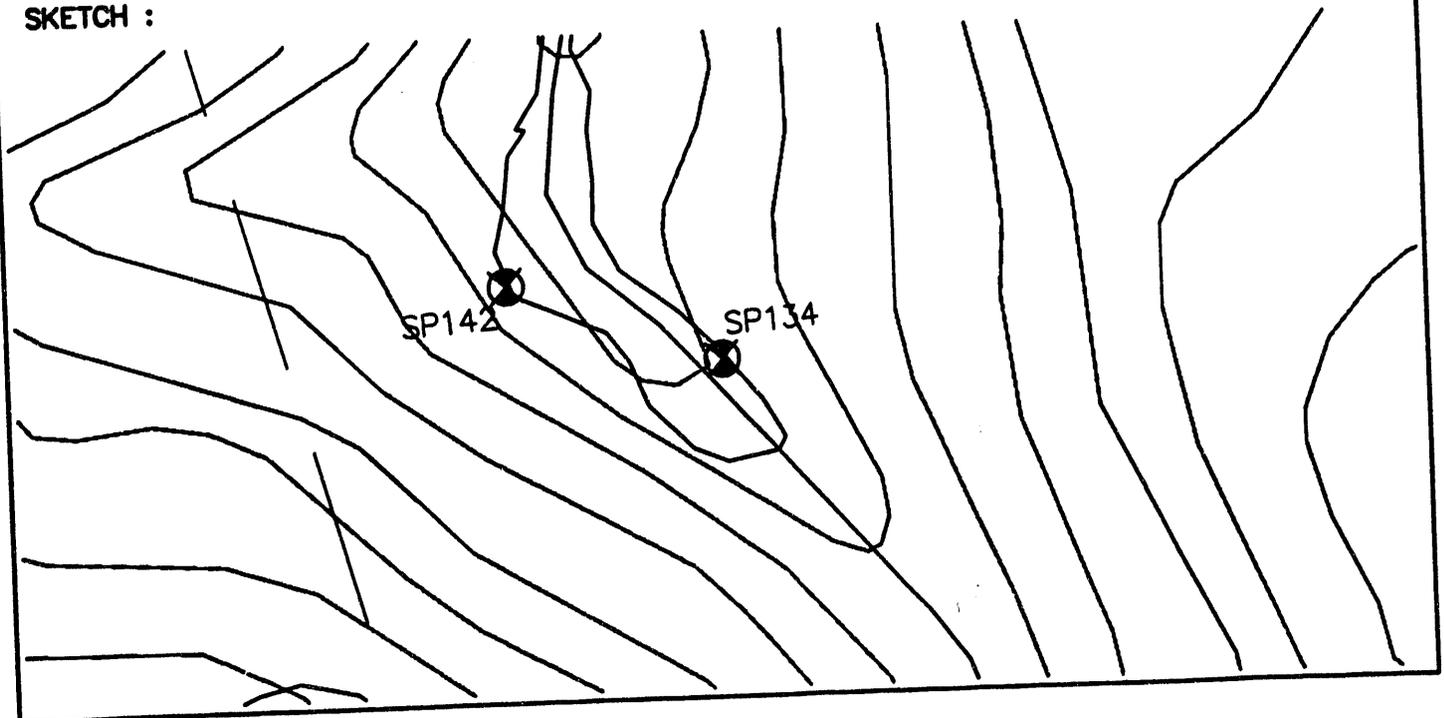

WESTINGHOUSE - SAVANNAH RIVER PLANT

Prepared By
Power Engineering Co., Inc.
Engineers - Surveyors - Planners


PROJECT : UPPER THREE RUNS CREEK - WETLANDS SURVEY STATION NO. : SP135

SAVANNAH RIVER PLANT SYSTEM OF PLANE COORDINATES.

X COORDINATE (EAST) : 56691.447
 Y COORDINATE (NORTH) : 78549.396
 Z COORDINATE (ELEVATION) : 242.60

TO STATION	AZIMUTH	GRID BEARING	GRID DISTANCE
SP134		N 18°35'38" W	689.00
SP136		S 17°58'56" W	299.11

SKETCH :

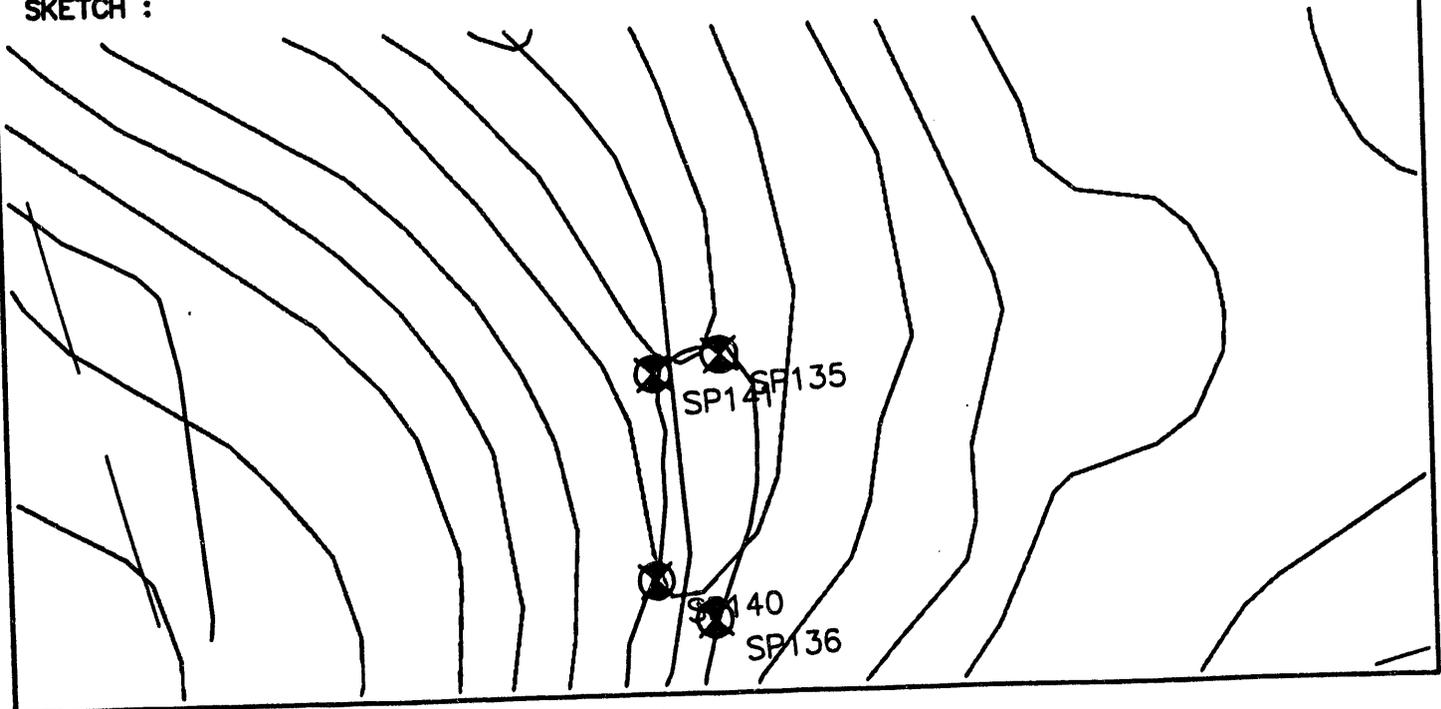

WESTINGHOUSE - SAVANNAH RIVER PLANT

Prepared By
Power Engineering Co., Inc.
Engineers - Surveyors - Planners


PROJECT : UPPER THREE RUNS CREEK - WETLANDS SURVEY STATION NO. : SP136

SAVANNAH RIVER PLANT SYSTEM OF PLANE COORDINATES.

X COORDINATE (EAST) : 56599.106
 Y COORDINATE (NORTH) : 78264.899
 Z COORDINATE (ELEVATION) : 251.59

TO STATION	AZIMUTH	GRID BEARING	GRID DISTANCE
SP135		N 17°58'56" E	299.11
SP137		S 9°14'31" W	336.63

SKETCH :

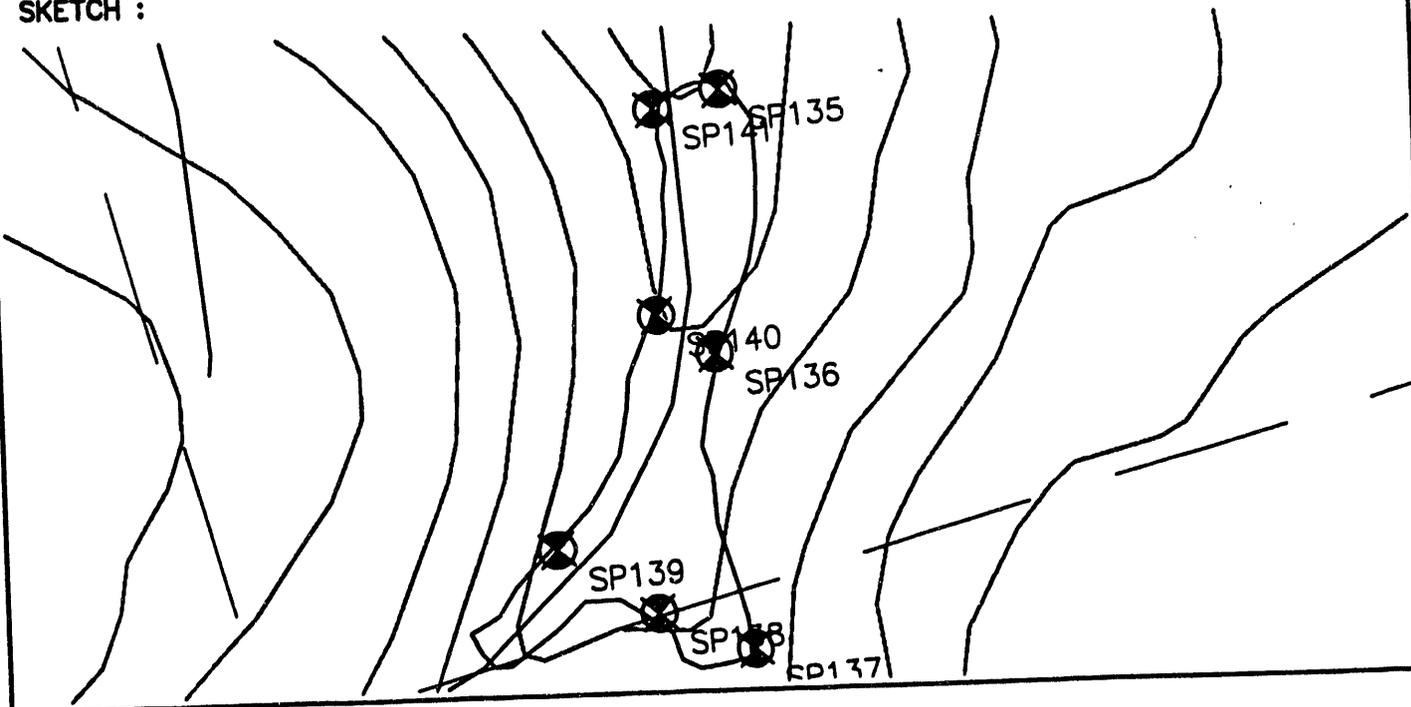

WESTINGHOUSE - SAVANNAH RIVER PLANT

Prepared By
Power Engineering Co., Inc.
Engineers - Surveyors - Planners


PROJECT : UPPER THREE RUNS CREEK - WETLANDS SURVEY STATION NO. : SP137

SAVANNAH RIVER PLANT SYSTEM OF PLANE COORDINATES.

X COORDINATE (EAST) : 56545.041
 Y COORDINATE (NORTH) : 77932.635
 Z COORDINATE (ELEVATION) : 261.27

TO STATION	AZIMUTH	GRID BEARING	GRID DISTANCE
SP136		N 97°4'31" E	336.63
SP138		N 53°04'24" W	117.19

SKETCH :

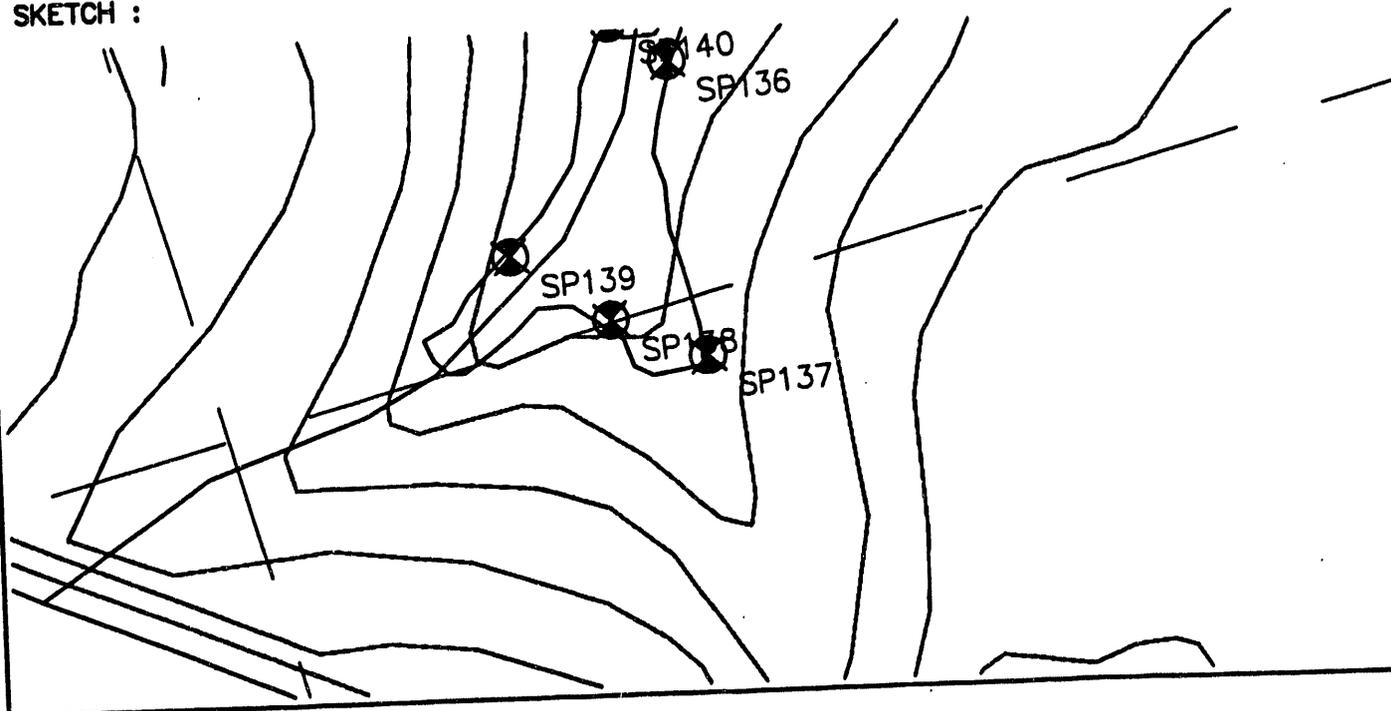

WESTINGHOUSE - SAVANNAH RIVER PLANT

Prepared By
Power Engineering Co., Inc.
Engineers - Surveyors - Planners


PROJECT : UPPER THREE RUNS CREEK - WETLANDS SURVEY STATION NO. : SP138

SAVANNAH RIVER PLANT SYSTEM OF PLANE COORDINATES.

X COORDINATE (EAST) : 56451.361
 Y COORDINATE (NORTH) : 78003.041
 Z COORDINATE (ELEVATION) : 258.34

TO STATION	AZIMUTH	GRID BEARING	GRID DISTANCE
SP137		S 53°04'24" E	117.19
SP139		N 41°53'15" W	134.79

SKETCH :

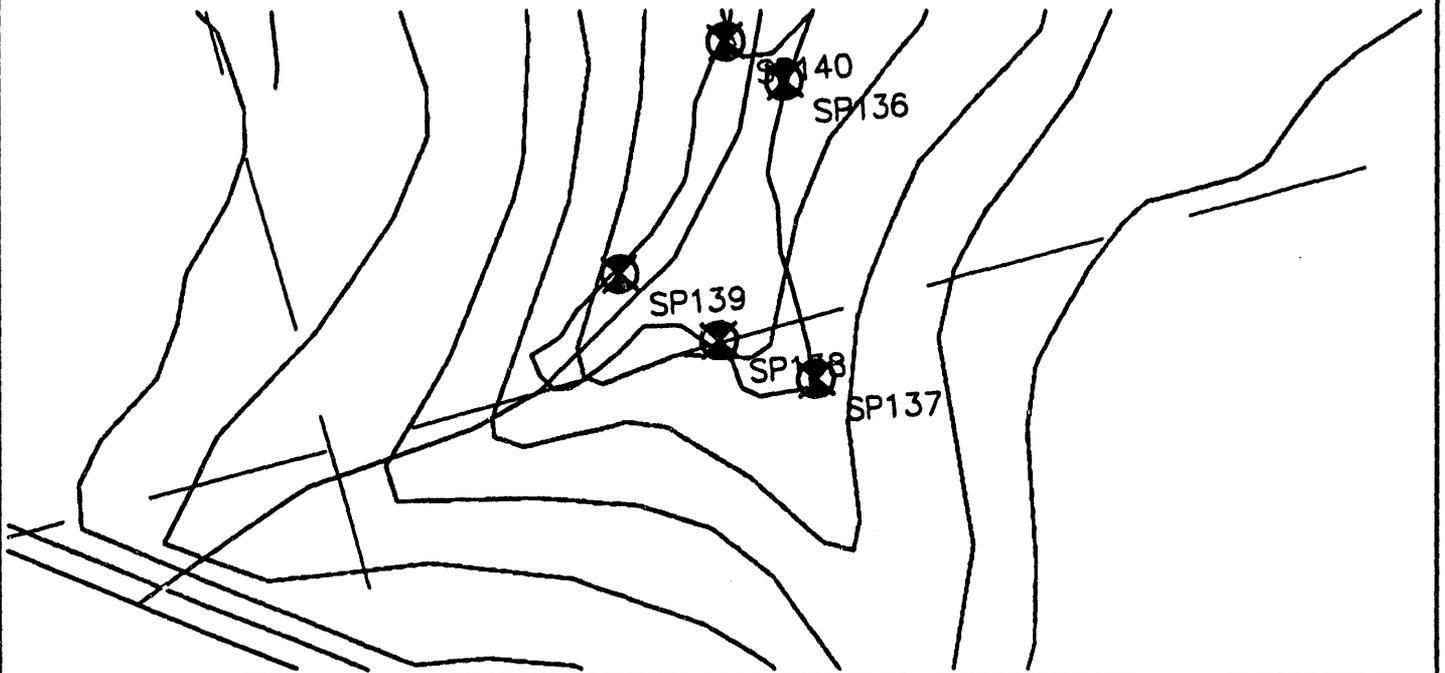

WESTINGHOUSE - SAVANNAH RIVER PLANT

Prepared By
Power Engineering Co., Inc.
Engineers - Surveyors - Planners


PROJECT : UPPER THREE RUNS CREEK - WETLANDS SURVEY STATION NO. : SP139

SAVANNAH RIVER PLANT SYSTEM OF PLANE COORDINATES.

X COORDINATE (EAST) : 56363.131
 Y COORDINATE (NORTH) : 78104.942
 Z COORDINATE (ELEVATION) : 257.84

TO STATION	AZIMUTH	GRID BEARING	GRID DISTANCE
SP138		S 41°53'15" E	134.79
SP140		N 40°01'12" E	287.12

SKETCH :

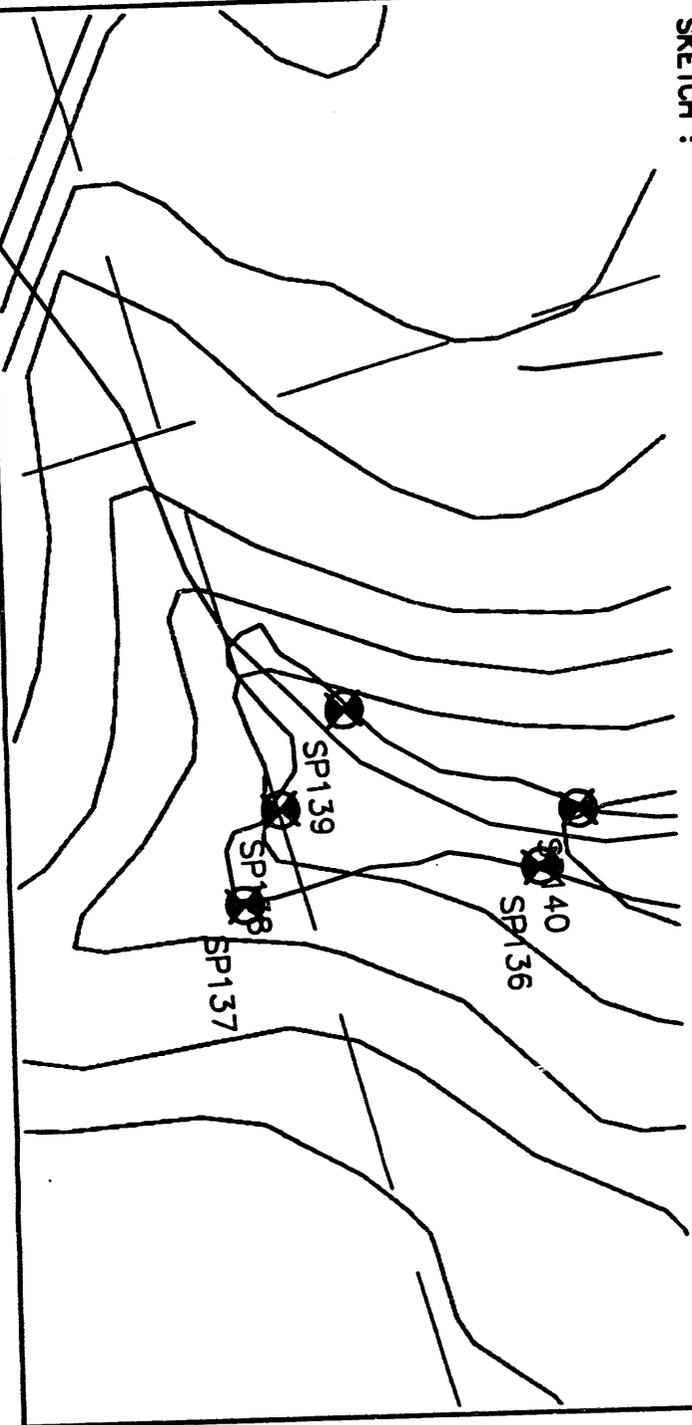

WESTINGHOUSE - SAVANNAH RIVER PLANT

Prepared By
Power Engineering Co., Inc.
Engineers - Surveyors - Planners


PROJECT : UPPER THREE RUNS CREEK - WETLANDS SURVEY STATION NO. : SP140

SAVANNAH RIVER PLANT SYSTEM OF PLANE COORDINATES.

X COORDINATE (EAST) : 56547.763
Y COORDINATE (NORTH) : 78324.821
Z COORDINATE (ELEVATION) : 249.58

TO STATION	AZIMUTH	GRID BEARING	GRID DISTANCE
SP139		S 40°01'12" W	287.12
SP141		N 16°02'20" E	234.08

SKETCH :

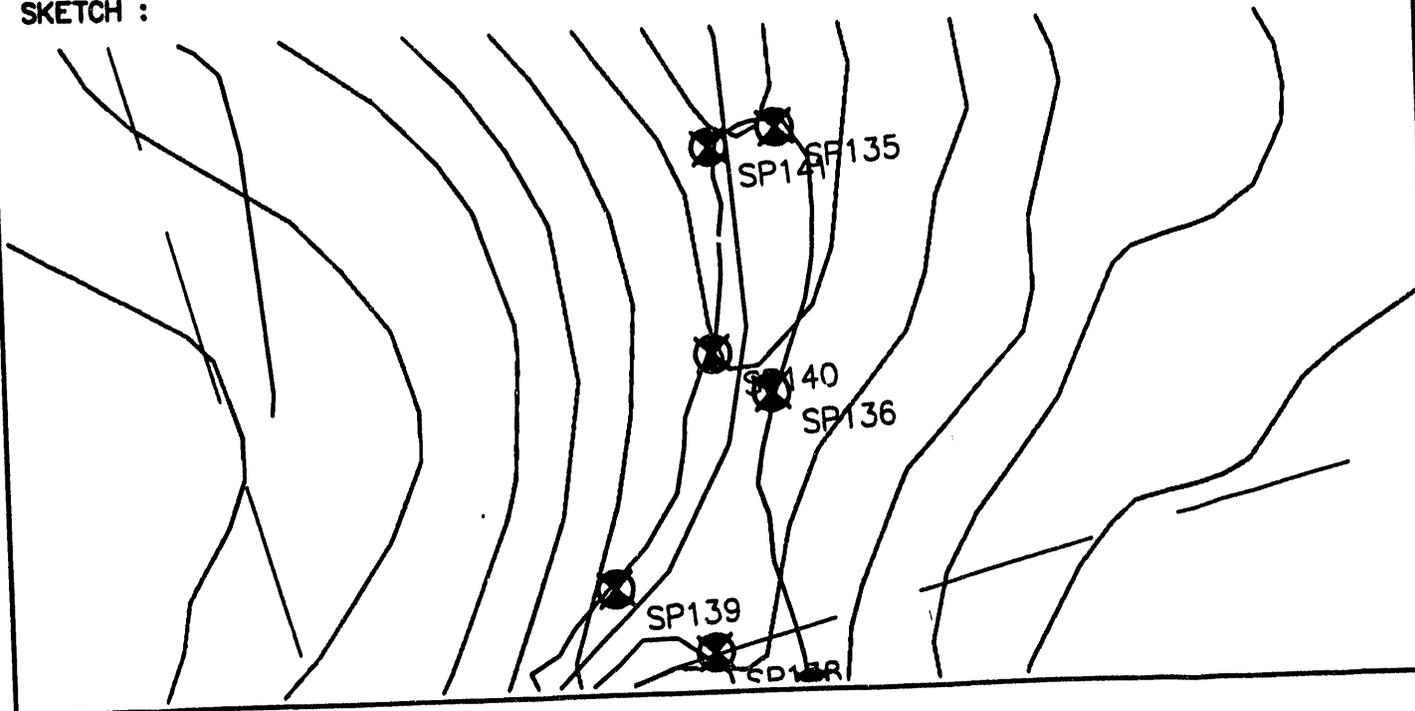

WESTINGHOUSE - SAVANNAH RIVER PLANT

Prepared By
Power Engineering Co., Inc.
Engineers - Surveyors - Planners


PROJECT : UPPER THREE RUNS CREEK - WETLANDS SURVEY STATION NO. : SP141

SAVANNAH RIVER PLANT SYSTEM OF PLANE COORDINATES.

X COORDINATE (EAST) : 56612.438
 Y COORDINATE (NORTH) : 78549.794
 Z COORDINATE (ELEVATION) : 242.53

TO STATION	AZIMUTH	GRID BEARING	GRID DISTANCE
SP140		S 16°02'20" W	234.08
SP142		N 23°36'53" W	876.85

SKETCH :

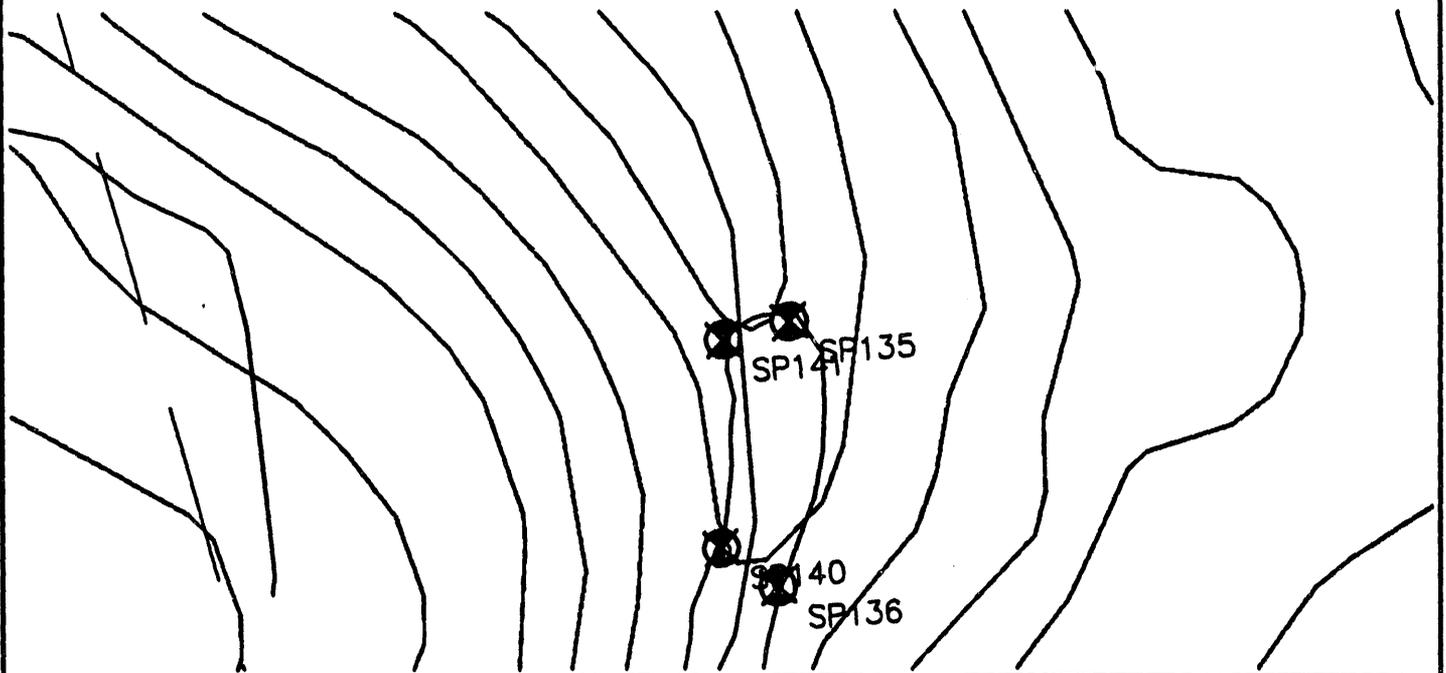

WESTINGHOUSE - SAVANNAH RIVER PLANT

Prepared By
Power Engineering Co., Inc.
Engineers - Surveyors - Planners


PROJECT : UPPER THREE RUNS CREEK - WETLANDS SURVEY STATION NO. : SP142

SAVANNAH RIVER PLANT SYSTEM OF PLANE COORDINATES.

X COORDINATE (EAST) : 56261.183
 Y COORDINATE (NORTH) : 79353.220
 Z COORDINATE (ELEVATION) : 210.93

TO STATION	AZIMUTH	GRID BEARING	GRID DISTANCE
SP141		S 23'36'53" E	876.85
SP143		N 19'53'45" E	406.54

SKETCH :

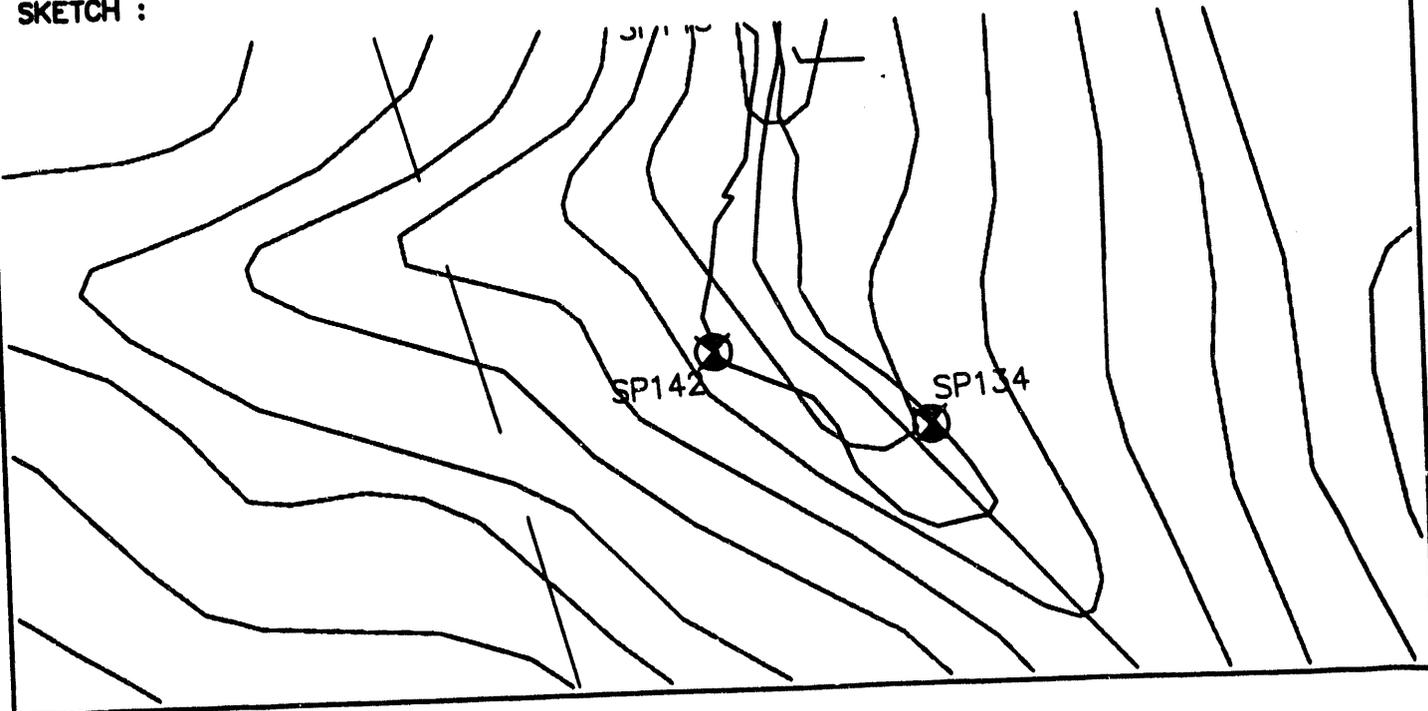

WESTINGHOUSE - SAVANNAH RIVER PLANT

Prepared By
Power Engineering Co., Inc.
Engineers - Surveyors - Planners

PROJECT : UPPER THREE RUNS CREEK - WETLANDS SURVEY STATION NO. : SP185

SAVANNAH RIVER PLANT SYSTEM OF PLANE COORDINATES.


X COORDINATE (EAST) : 47824.241

Y COORDINATE (NORTH) : 79516.526

Z COORDINATE (ELEVATION) : 128.16

TO STATION	AZIMUTH	GRID BEARING	GRID DISTANCE
SP184		N 38°18'27" E	276.11
SP186		S 56°43'56" W	501.69

SKETCH :

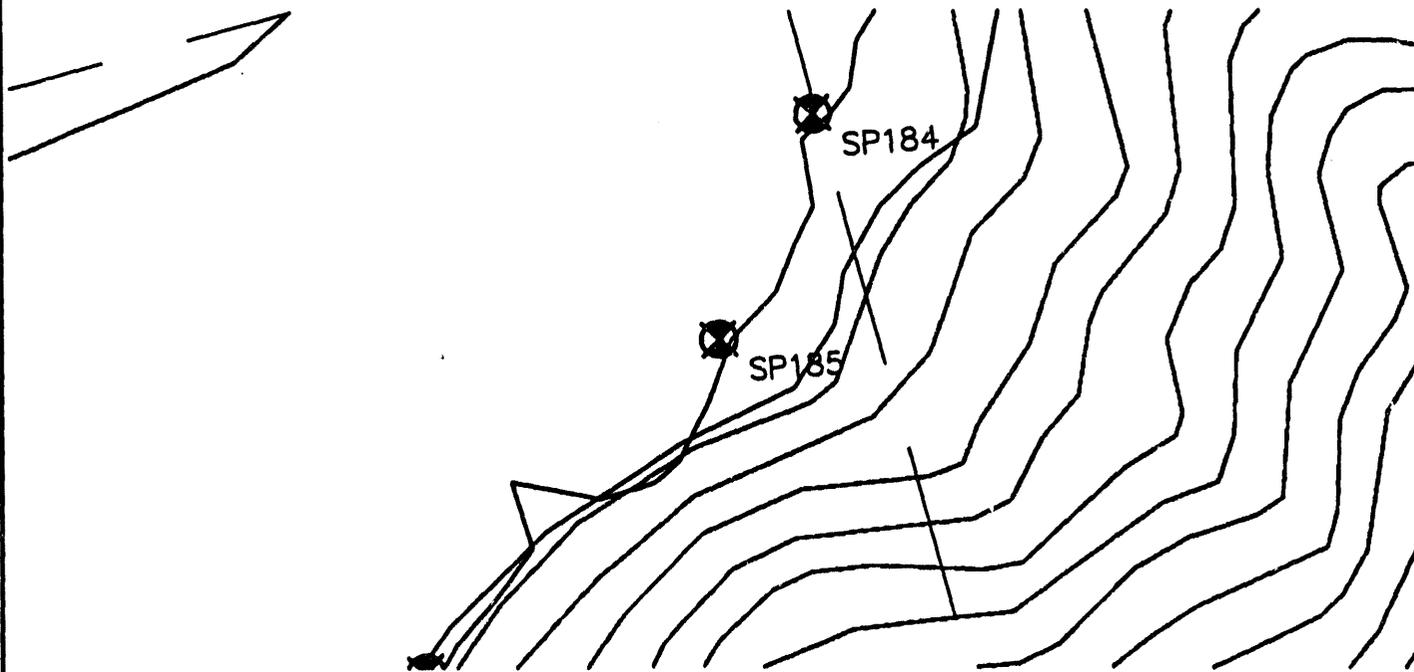





AIM


Association for Information and Image Management

1100 Wayne Avenue, Suite 1100
Silver Spring, Maryland 20910




301/587-8202

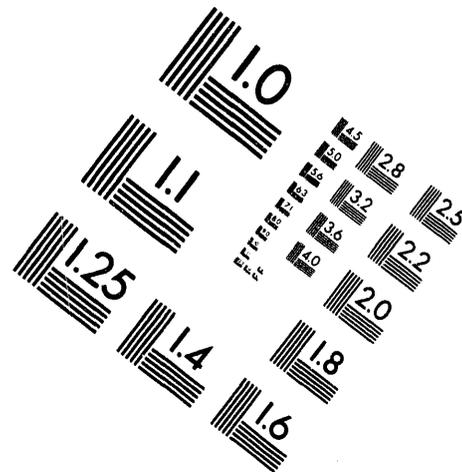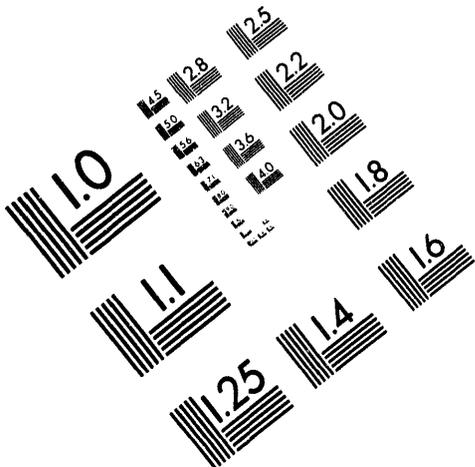

Centimeter

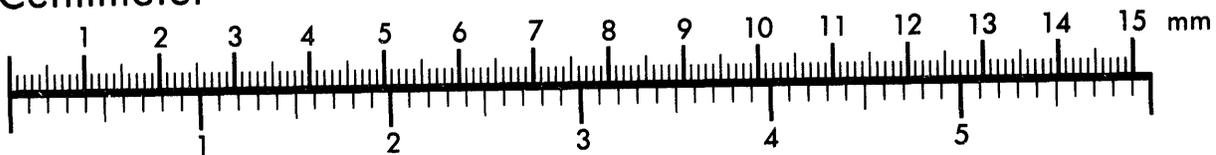

Inches

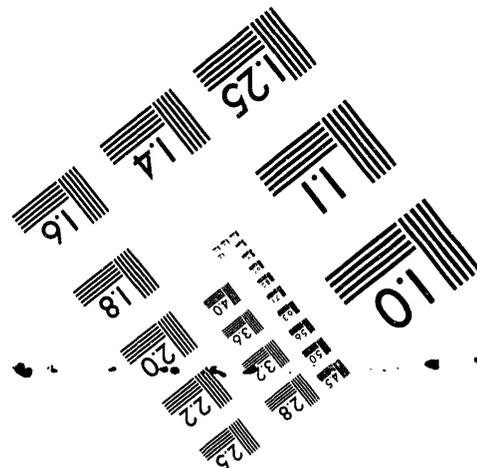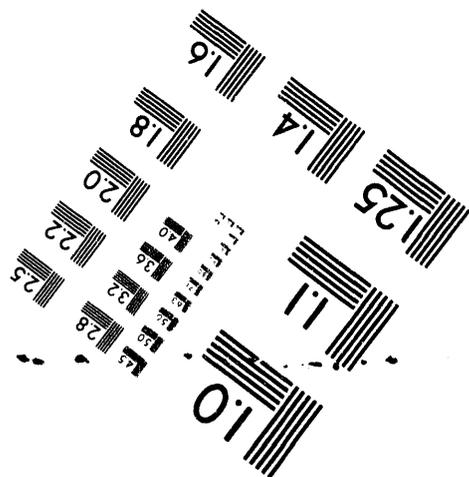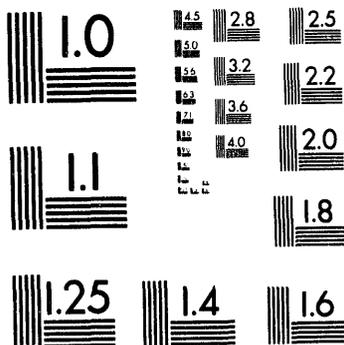

MANUFACTURED TO AIM STANDARDS
BY APPLIED IMAGE, INC.

3

of

3

WESTINGHOUSE - SAVANNAH RIVER PLANT

Prepared By
Power Engineering Co., Inc.
Engineers - Surveyors - Planners


PROJECT : UPPER THREE RUNS CREEK - WETLANDS SURVEY STATION NO. : SP186

SAVANNAH RIVER PLANT SYSTEM OF PLANE COORDINATES.

X COORDINATE (EAST) : 47404.769
 Y COORDINATE (NORTH) : 79241.323
 Z COORDINATE (ELEVATION) : 128.90

TO STATION	AZIMUTH	GRID BEARING	GRID DISTANCE
SP185		N 56°43'56" E	501.69
SP187		S 13°13'52" W	319.29

SKETCH :

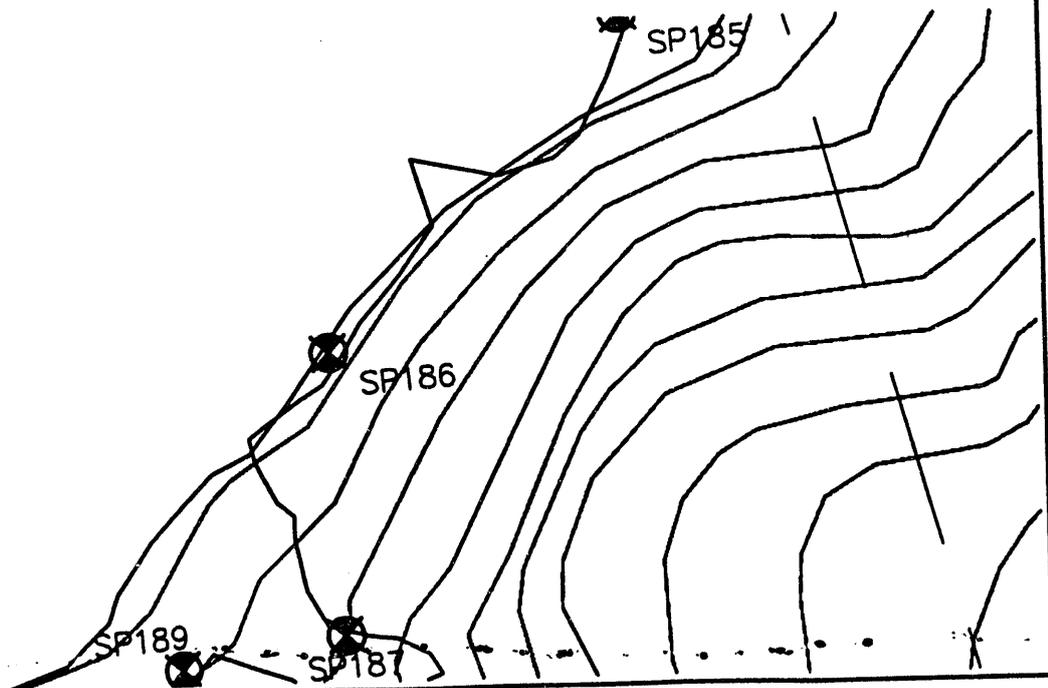

WESTINGHOUSE - SAVANNAH RIVER PLANT

Prepared By
Power Engineering Co., Inc.
Engineers - Surveyors - Planners


PROJECT : UPPER THREE RUNS CREEK - WETLANDS SURVEY STATION NO. : SP187

SAVANNAH RIVER PLANT SYSTEM OF PLANE COORDINATES.

X COORDINATE (EAST) : 47331.692
 Y COORDINATE (NORTH) : 78930.512
 Z COORDINATE (ELEVATION) : 156.89

TO STATION	AZIMUTH	GRID BEARING	GRID DISTANCE
SP186		N 13°13'52" E	319.29
SP188		S 16°08'48" E	103.48

SKETCH :

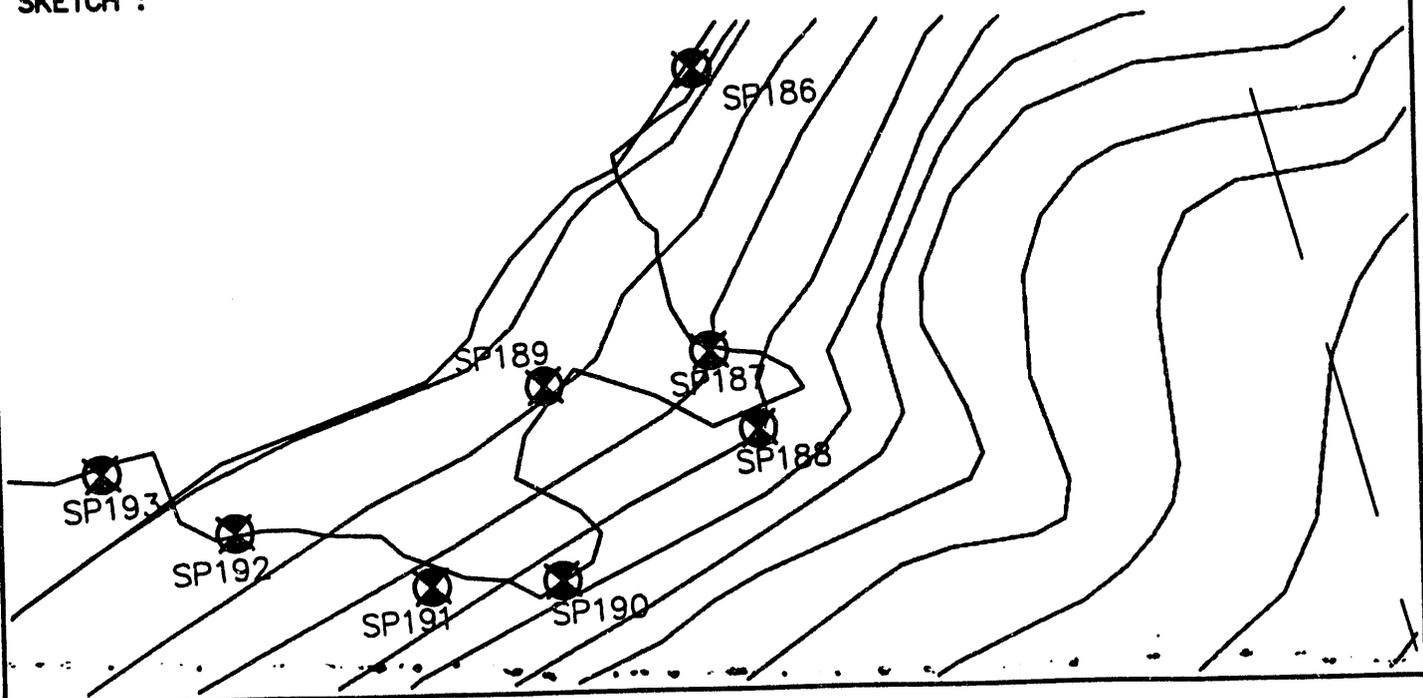

WESTINGHOUSE - SAVANNAH RIVER PLANT

Prepared By
Power Engineering Co., Inc.
Engineers - Surveyors - Planners


PROJECT : UPPER THREE RUNS CREEK - WETLANDS SURVEY STATION NO. : SP188

SAVANNAH RIVER PLANT SYSTEM OF PLANE COORDINATES.

X COORDINATE (EAST) : 47360.468
 Y COORDINATE (NORTH) : 78831.118
 Z COORDINATE (ELEVATION) : 165.70

TO STATION	AZIMUTH	GRID BEARING	GRID DISTANCE
SP187		N 16°08'48" W	103.48
SP189		N 62°13'12" W	245.17

SKETCH :

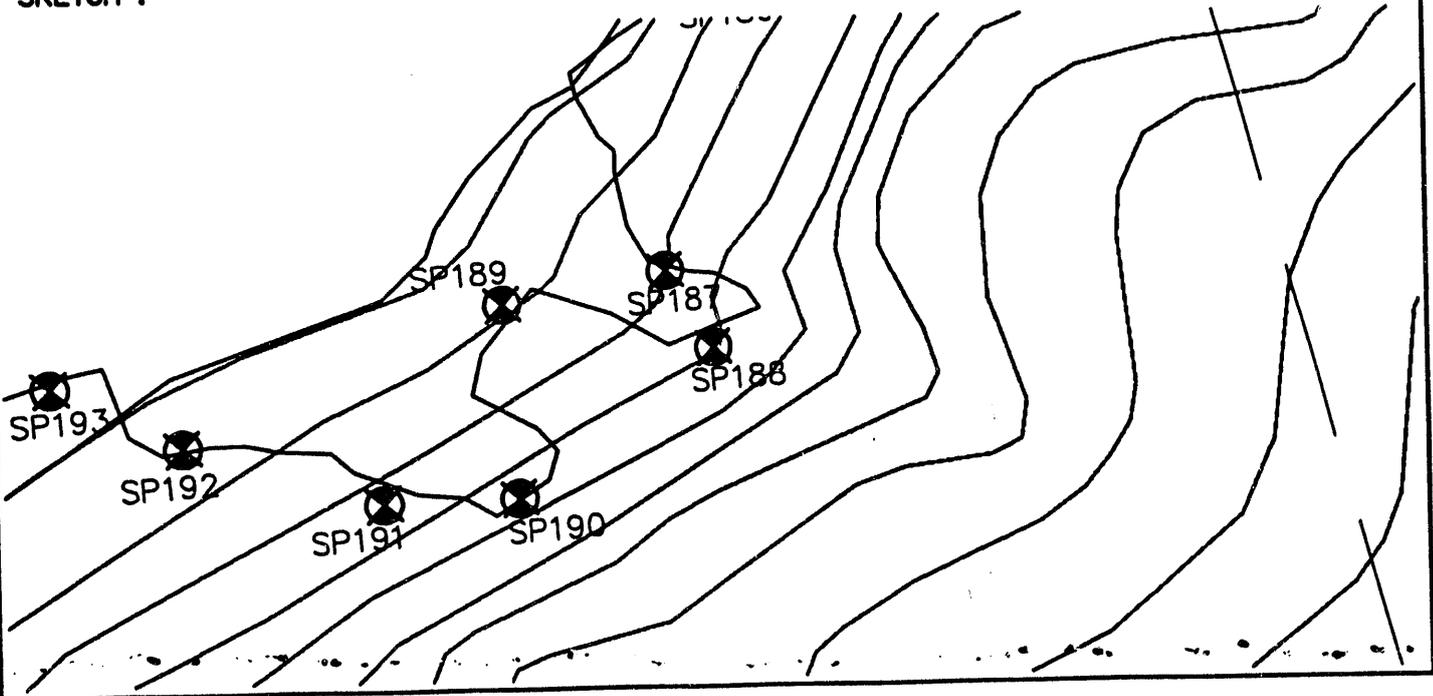

WESTINGHOUSE - SAVANNAH RIVER PLANT

Prepared By
Power Engineering Co., Inc.
Engineers - Surveyors - Planners


PROJECT : UPPER THREE RUNS CREEK - WETLANDS SURVEY STATION NO. : SP189

SAVANNAH RIVER PLANT SYSTEM OF PLANE COORDINATES.

X COORDINATE (EAST) : 47143.555
 Y COORDINATE (NORTH) : 78945.387
 Z COORDINATE (ELEVATION) : 142.46

TO STATION	AZIMUTH	GRID BEARING	GRID DISTANCE
SP188		S 62°13'12" E	245.17
SP190		S 11°13'55" W	219.22

SKETCH :

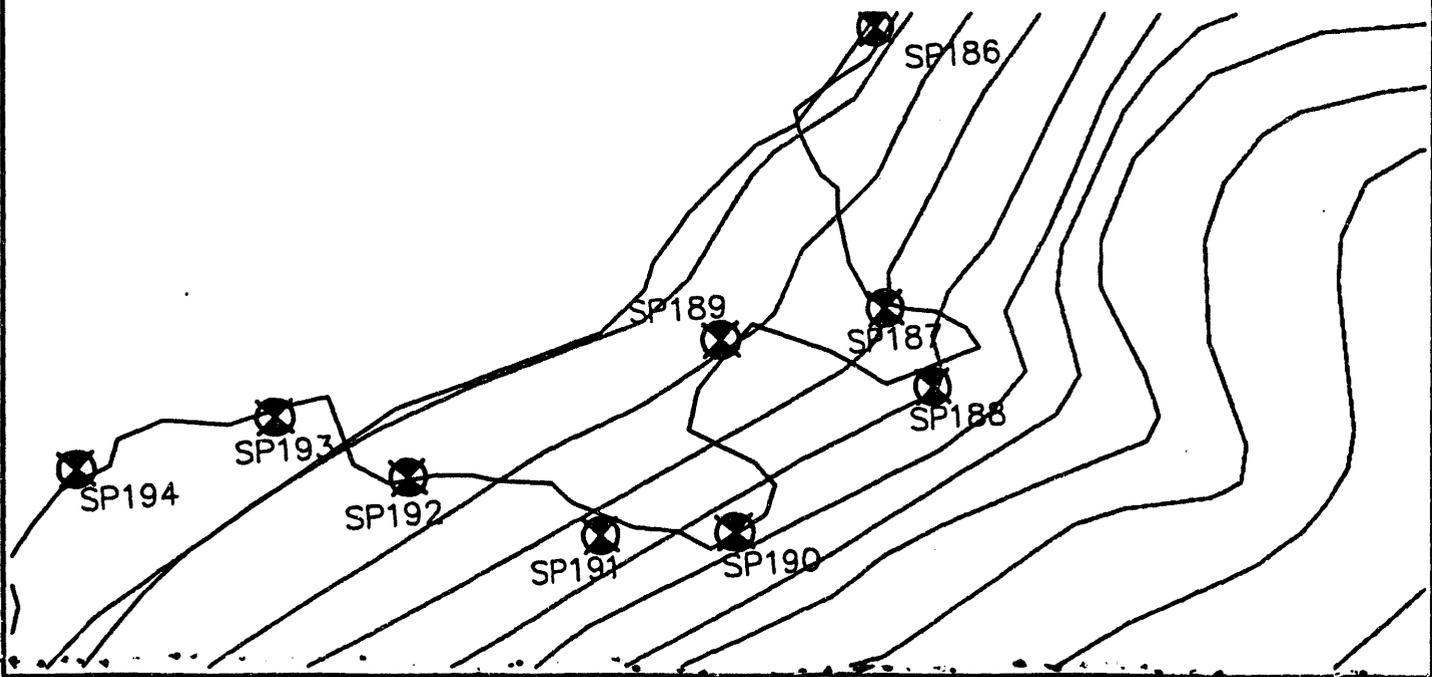

WESTINGHOUSE - SAVANNAH RIVER PLANT

Prepared By
Power Engineering Co., Inc.
Engineers - Surveyors - Planners


PROJECT : UPPER THREE RUNS CREEK - WETLANDS SURVEY STATION NO. : SP190

SAVANNAH RIVER PLANT SYSTEM OF PLANE COORDINATES.

X COORDINATE (EAST) : 47100.856
 Y COORDINATE (NORTH) : 78730.368
 Z COORDINATE (ELEVATION) : 160.26

TO STATION	AZIMUTH	GRID BEARING	GRID DISTANCE
SP189		N 11°13'55" E	219.22
SP191		N 76°13'27" W	150.00

SKETCH :

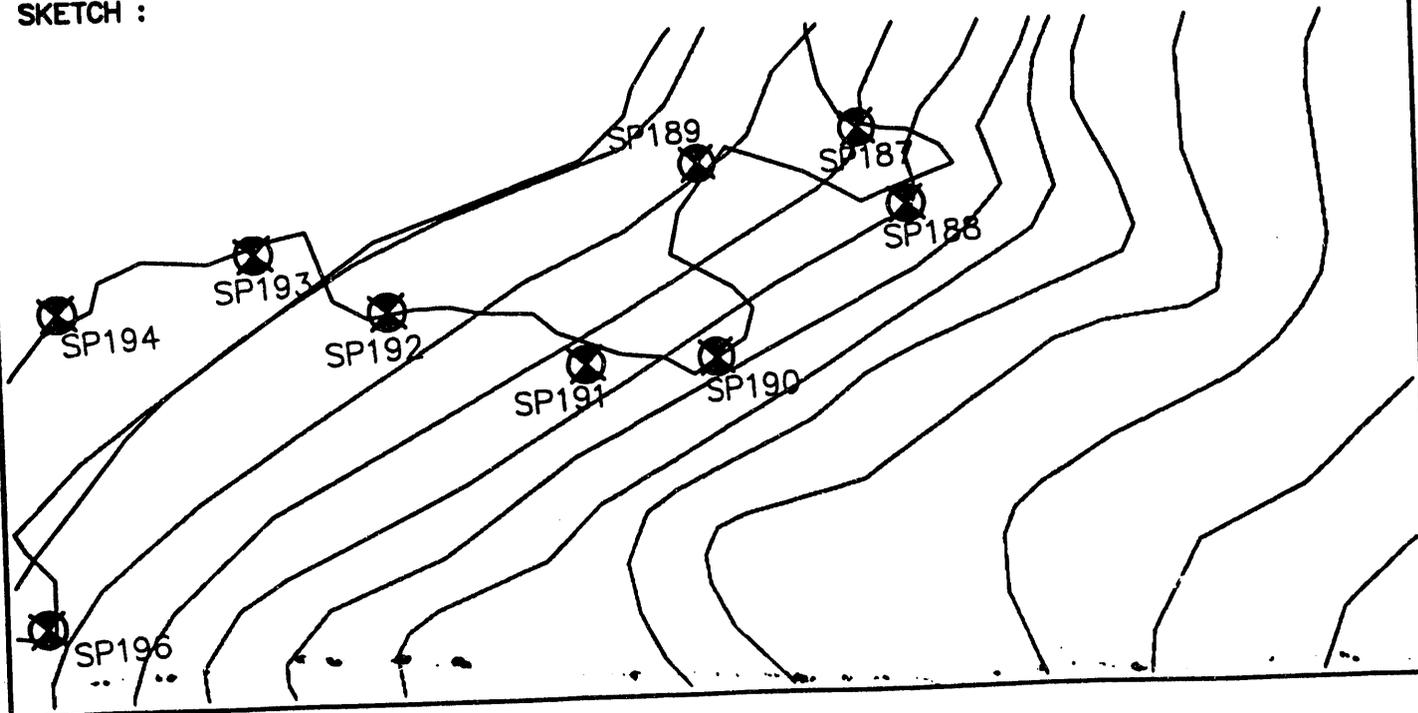

WESTINGHOUSE - SAVANNAH RIVER PLANT

Prepared By
Power Engineering Co., Inc.
Engineers - Surveyors - Planners


PROJECT : UPPER THREE RUNS CREEK - WETLANDS SURVEY STATION NO. : SP191

SAVANNAH RIVER PLANT SYSTEM OF PLANE COORDINATES.

X COORDINATE (EAST) : 46955.168
 Y COORDINATE (NORTH) : 78766.087
 Z COORDINATE (ELEVATION) : 156.56

TO STATION	AZIMUTH	GRID BEARING	GRID DISTANCE
SP190		S 76°13'27" E	150.00
SP192		N 57°59'05" W	230.63

SKETCH :

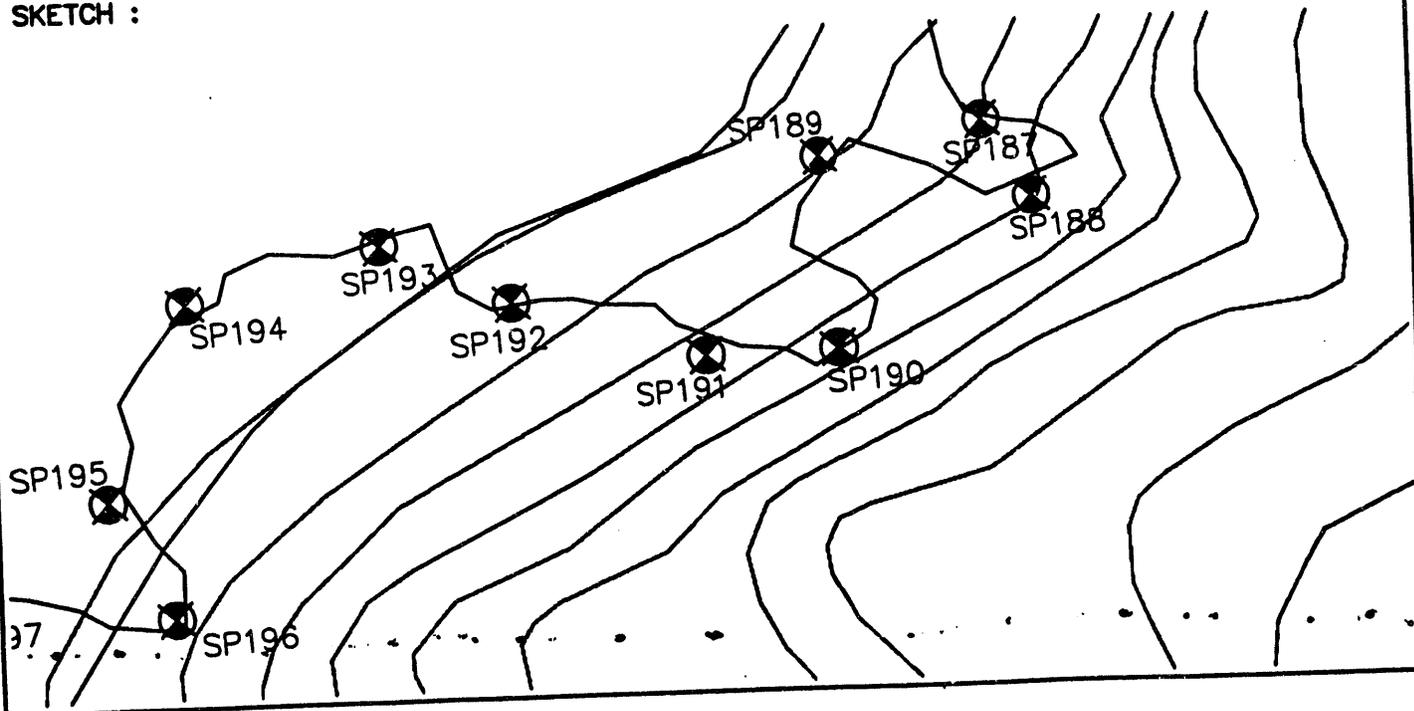

WESTINGHOUSE - SAVANNAH RIVER PLANT

Prepared By
Power Engineering Co., Inc.
Engineers - Surveyors - Planners


PROJECT : UPPER THREE RUNS CREEK - WETLANDS SURVEY STATION NO. : SP192

SAVANNAH RIVER PLANT SYSTEM OF PLANE COORDINATES.

X COORDINATE (EAST) : 46759.613
 Y COORDINATE (NORTH) : 78888.357
 Z COORDINATE (ELEVATION) : 134.57

TO STATION	AZIMUTH	GRID BEARING	GRID DISTANCE
SP191		S 57°59'05" E	230.63
SP193		N 49°20'38" W	161.61

SKETCH :

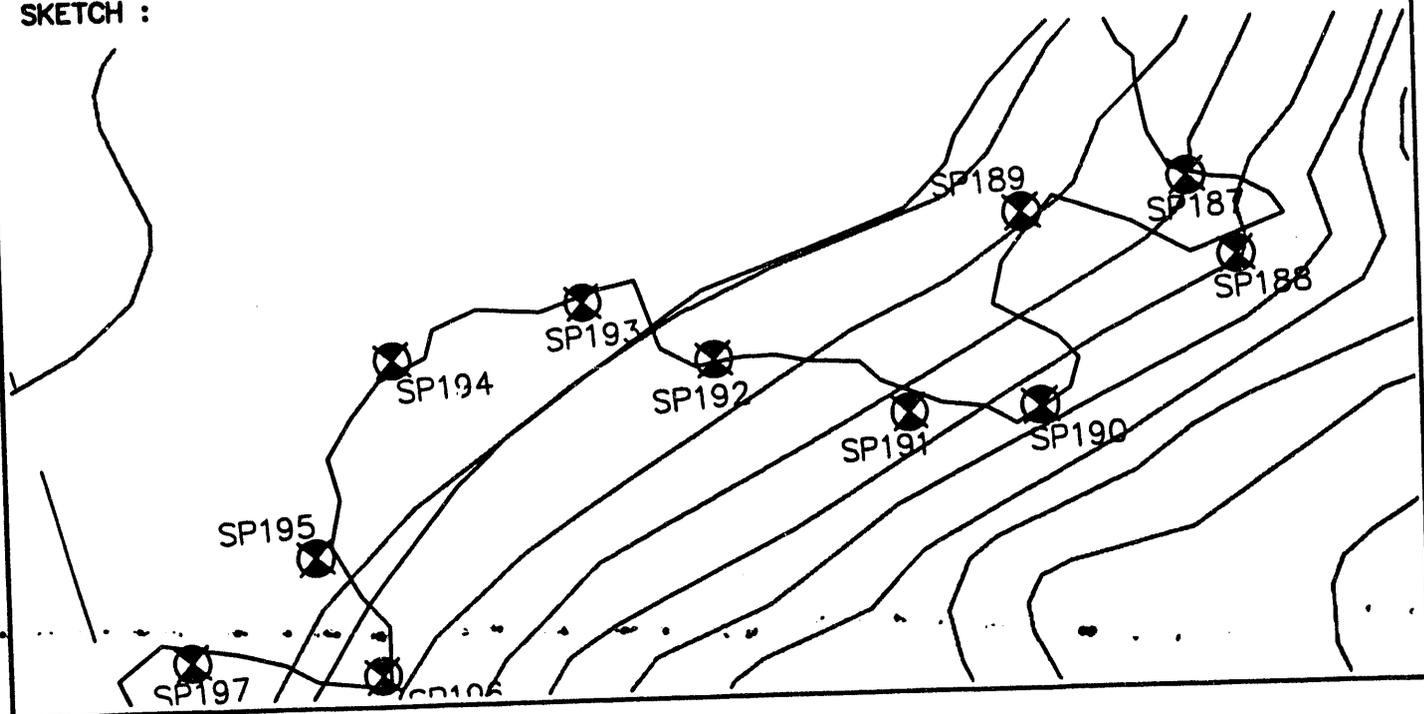

WESTINGHOUSE - SAVANNAH RIVER PLANT

Prepared By
Power Engineering Co., Inc.
Engineers - Surveyors - Planners


PROJECT : UPPER THREE RUNS CREEK - WETLANDS SURVEY STATION NO. : SP193

SAVANNAH RIVER PLANT SYSTEM OF PLANE COORDINATES.

X COORDINATE (EAST) : 46637.011
 Y COORDINATE (NORTH) : 78993.648
 Z COORDINATE (ELEVATION) : 126.42

TO STATION	AZIMUTH	GRID BEARING	GRID DISTANCE
SP192		S 49°20'38" E	161.61
SP194		N 89°59'35" W	226.60

SKETCH :

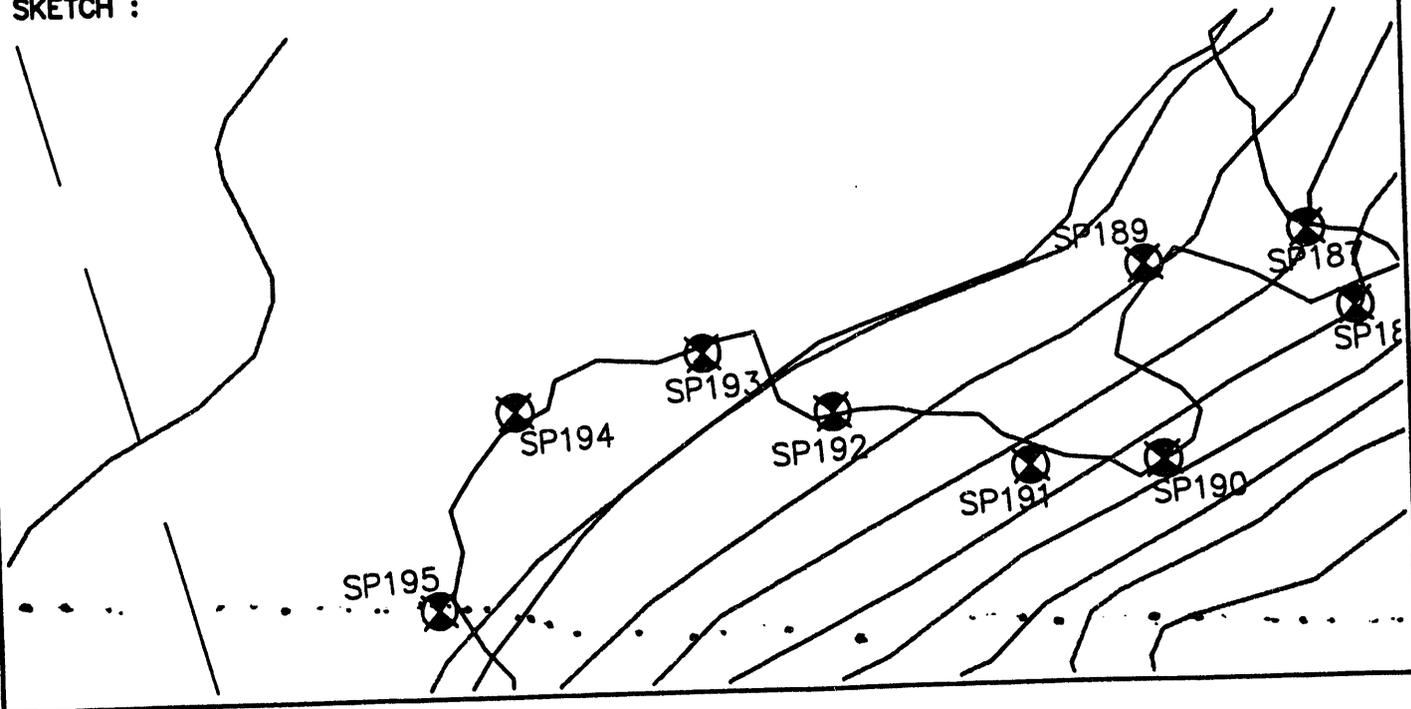

WESTINGHOUSE - SAVANNAH RIVER PLANT

Prepared By
Power Engineering Co., Inc.
Engineers - Surveyors - Planners


PROJECT : UPPER THREE RUNS CREEK - WETLANDS SURVEY STATION NO. : SP194

SAVANNAH RIVER PLANT SYSTEM OF PLANE COORDINATES.

X COORDINATE (EAST) : 46410.407
 Y COORDINATE (NORTH) : 78993.676
 Z COORDINATE (ELEVATION) : 124.83

TO STATION	AZIMUTH	GRID BEARING	GRID DISTANCE
SP193		S 89°59'35" E	226.60
SP195		S 38°08'20" W	239.68

SKETCH :

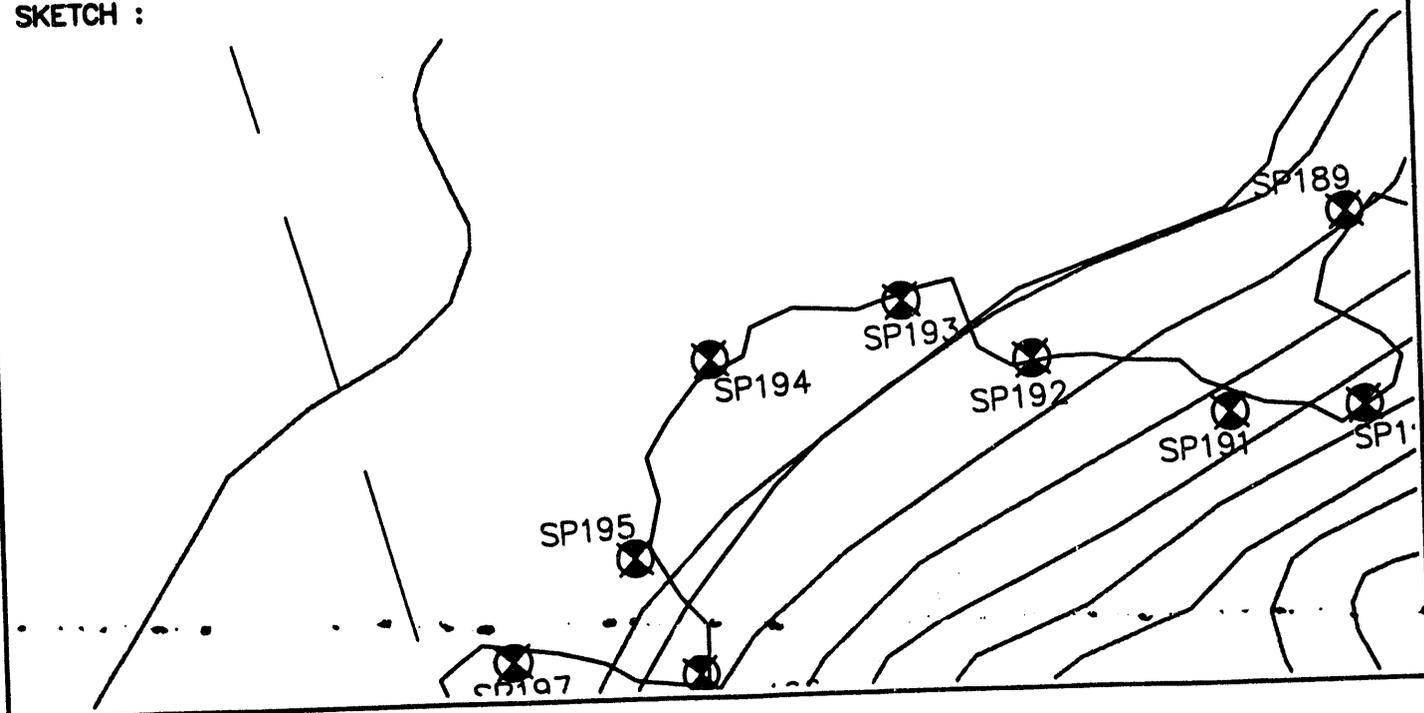

WESTINGHOUSE - SAVANNAH RIVER PLANT

Prepared By
Power Engineering Co., Inc.
Engineers - Surveyors - Planners


PROJECT : UPPER THREE RUNS CREEK - WETLANDS SURVEY STATION NO. : SP195

SAVANNAH RIVER PLANT SYSTEM OF PLANE COORDINATES.

X COORDINATE (EAST) : 46262.388
 Y COORDINATE (NORTH) : 78805.164
 Z COORDINATE (ELEVATION) : 128.23

TO STATION	AZIMUTH	GRID BEARING	GRID DISTANCE
SP194		N 38°08'20" E	239.68
SP196		S 12°45'48" E	151.46

SKETCH :

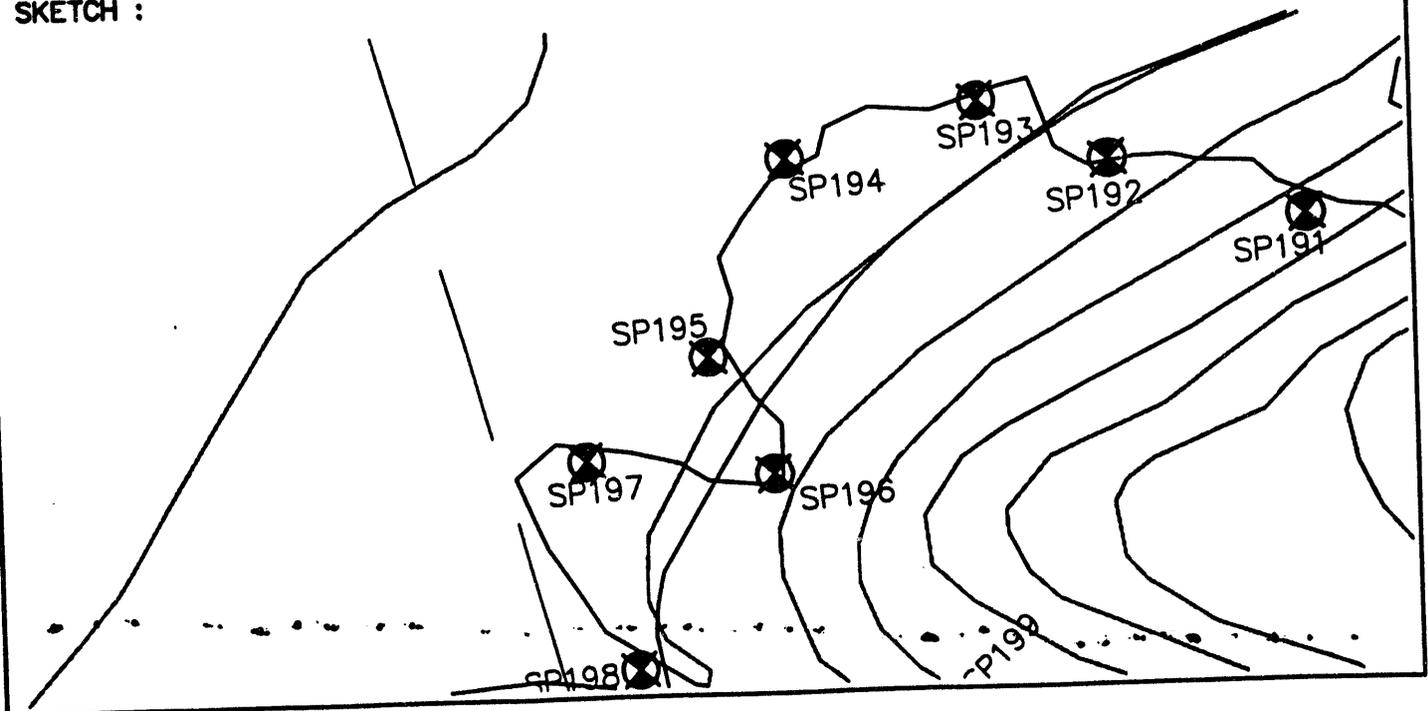

WESTINGHOUSE - SAVANNAH RIVER PLANT

Prepared By
Power Engineering Co., Inc.
Engineers - Surveyors - Planners


PROJECT : UPPER THREE RUNS CREEK - WETLANDS SURVEY STATION NO. : SP196

SAVANNAH RIVER PLANT SYSTEM OF PLANE COORDINATES.

X COORDINATE (EAST) : 46295.848
 Y COORDINATE (NORTH) : 78657.449
 Z COORDINATE (ELEVATION) : 141.23

TO STATION	AZIMUTH	GRID BEARING	GRID DISTANCE
SP195		N 12°45'48" W	151.46
SP197		N 69°27'37" W	214.63

SKETCH :

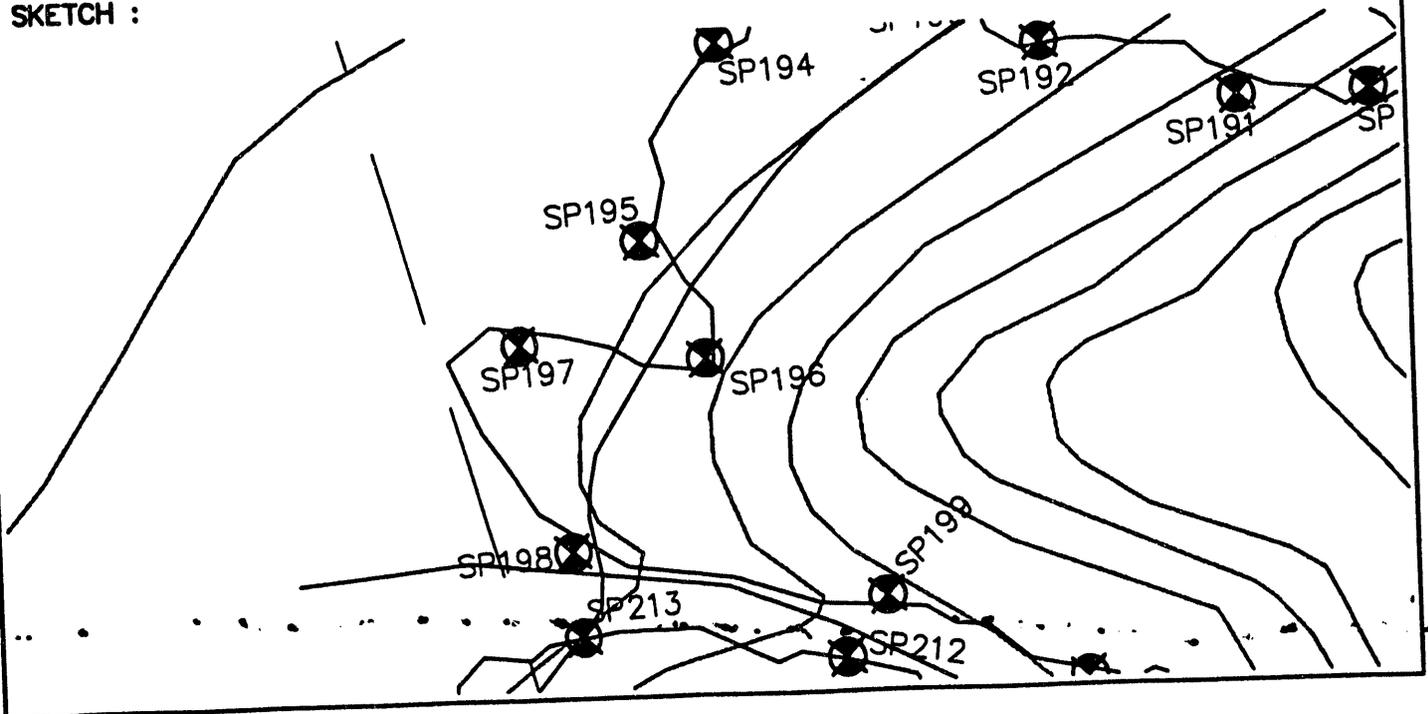

WESTINGHOUSE - SAVANNAH RIVER PLANT

Prepared By
Power Engineering Co., Inc.
Engineers - Surveyors - Planners


PROJECT : UPPER THREE RUNS CREEK - WETLANDS SURVEY STATION NO. : SP197

SAVANNAH RIVER PLANT SYSTEM OF PLANE COORDINATES.

X COORDINATE (EAST) : 46094.865
 Y COORDINATE (NORTH) : 78732.752
 Z COORDINATE (ELEVATION) : 126.89

TO STATION	AZIMUTH	GRID BEARING	GRID DISTANCE
SP196		S 69°27'37" E	214.63
SP198		S 2°28'27" W	241.89

SKETCH :

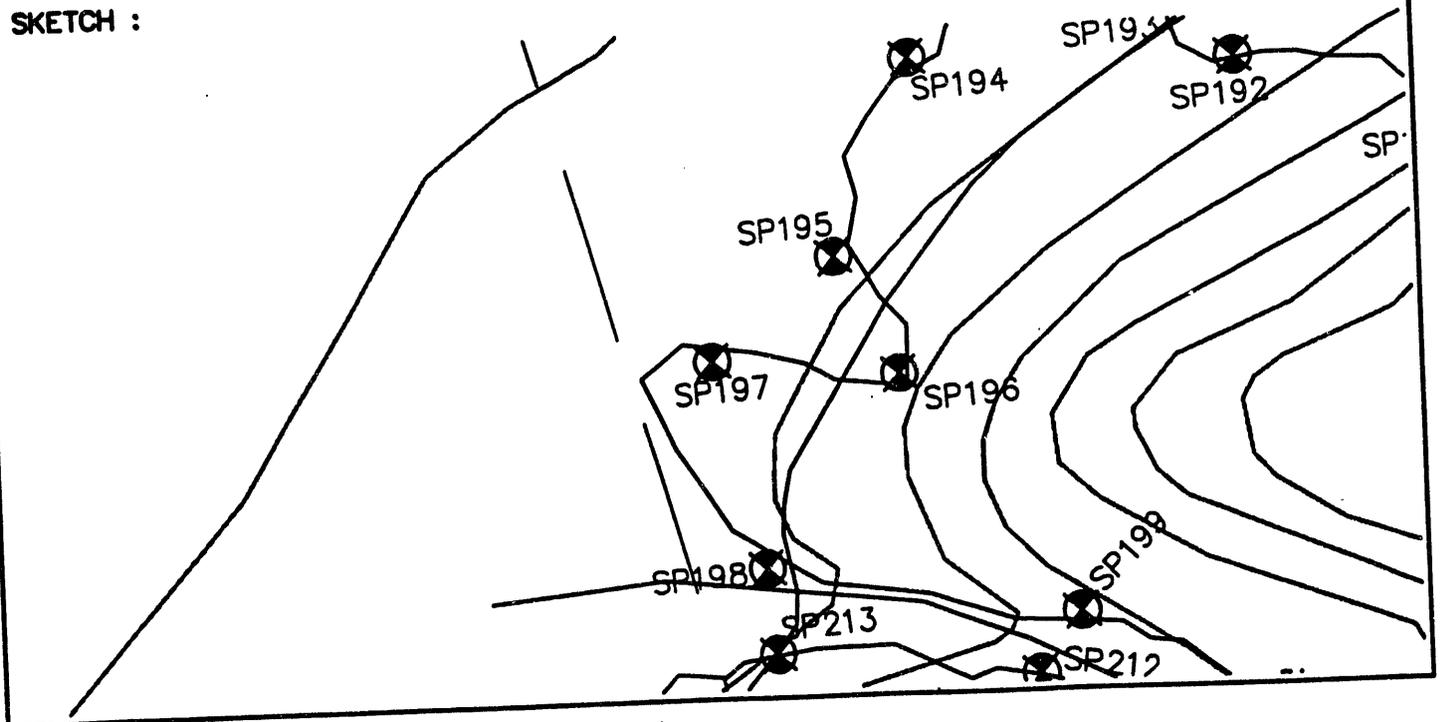

WESTINGHOUSE - SAVANNAH RIVER PLANT

Prepared By
Power Engineering Co., Inc.
Engineers - Surveyors - Planners


PROJECT : UPPER THREE RUNS CREEK - WETLANDS SURVEY STATION NO. : SP198

SAVANNAH RIVER PLANT SYSTEM OF PLANE COORDINATES.

X COORDINATE (EAST) : 46084.422
 Y COORDINATE (NORTH) : 78491.085
 Z COORDINATE (ELEVATION) : 134.94

TO STATION	AZIMUTH	GRID BEARING	GRID DISTANCE
SP197		N 2°28'27" E	241.89
SP199		S 65°24'10" E	360.92

SKETCH :

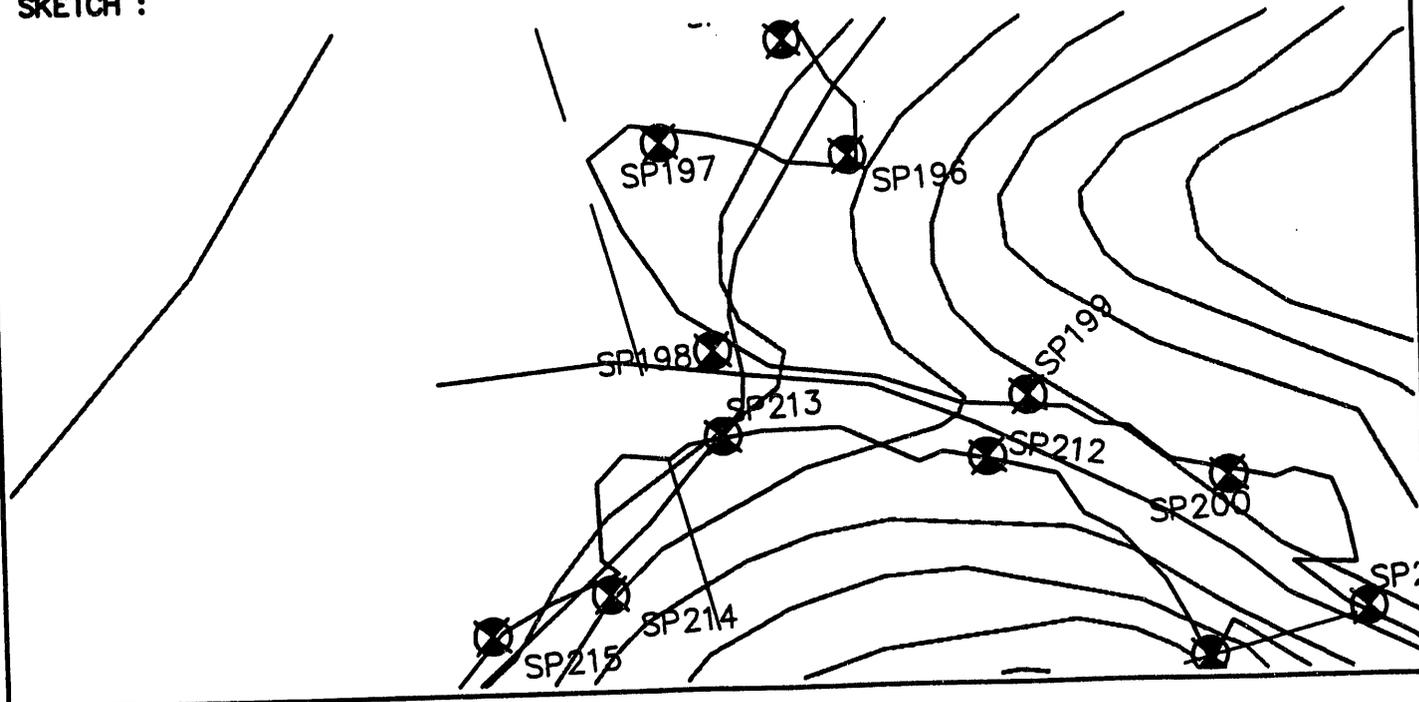

WESTINGHOUSE - SAVANNAH RIVER PLANT

Prepared By
Power Engineering Co., Inc.
Engineers - Surveyors - Planners


PROJECT : UPPER THREE RUNS CREEK - WETLANDS SURVEY STATION NO. : SP199

SAVANNAH RIVER PLANT SYSTEM OF PLANE COORDINATES.

X COORDINATE (EAST) : 46412.590
 Y COORDINATE (NORTH) : 78340.857
 Z COORDINATE (ELEVATION) : 146.21

TO STATION	AZIMUTH	GRID BEARING	GRID DISTANCE
SP198		N 65°24'10" W	360.92
SP200		S 51°35'57" E	244.10

SKETCH :

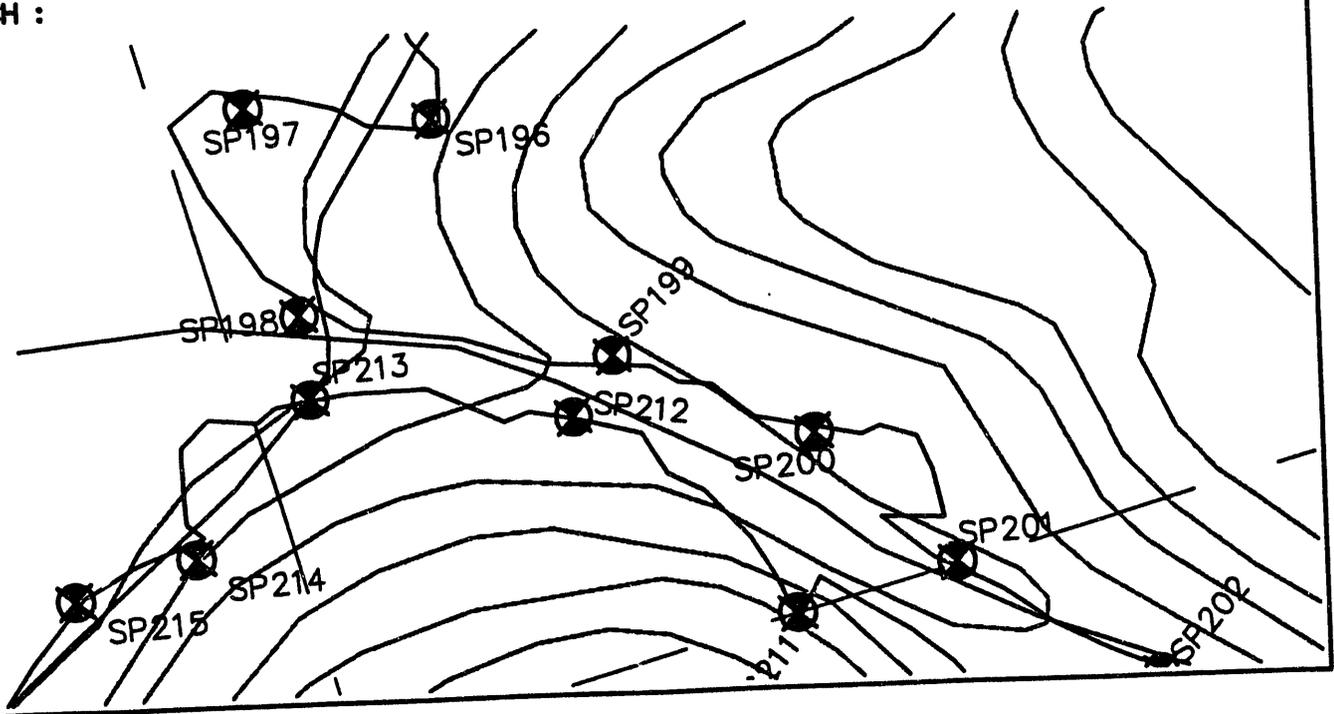

WESTINGHOUSE - SAVANNAH RIVER PLANT

Prepared By
Power Engineering Co., Inc.
Engineers - Surveyors - Planners


PROJECT : UPPER THREE RUNS CREEK - WETLANDS SURVEY STATION NO. : SP200

SAVANNAH RIVER PLANT SYSTEM OF PLANE COORDINATES.

X COORDINATE (EAST) : 46603.884
 Y COORDINATE (NORTH) : 78189.234
 Z COORDINATE (ELEVATION) : 154.27

TO STATION	AZIMUTH	GRID BEARING	GRID DISTANCE
SP199		N 51°35'57" W	244.10
SP201		S 30°03'08" E	214.39

SKETCH :

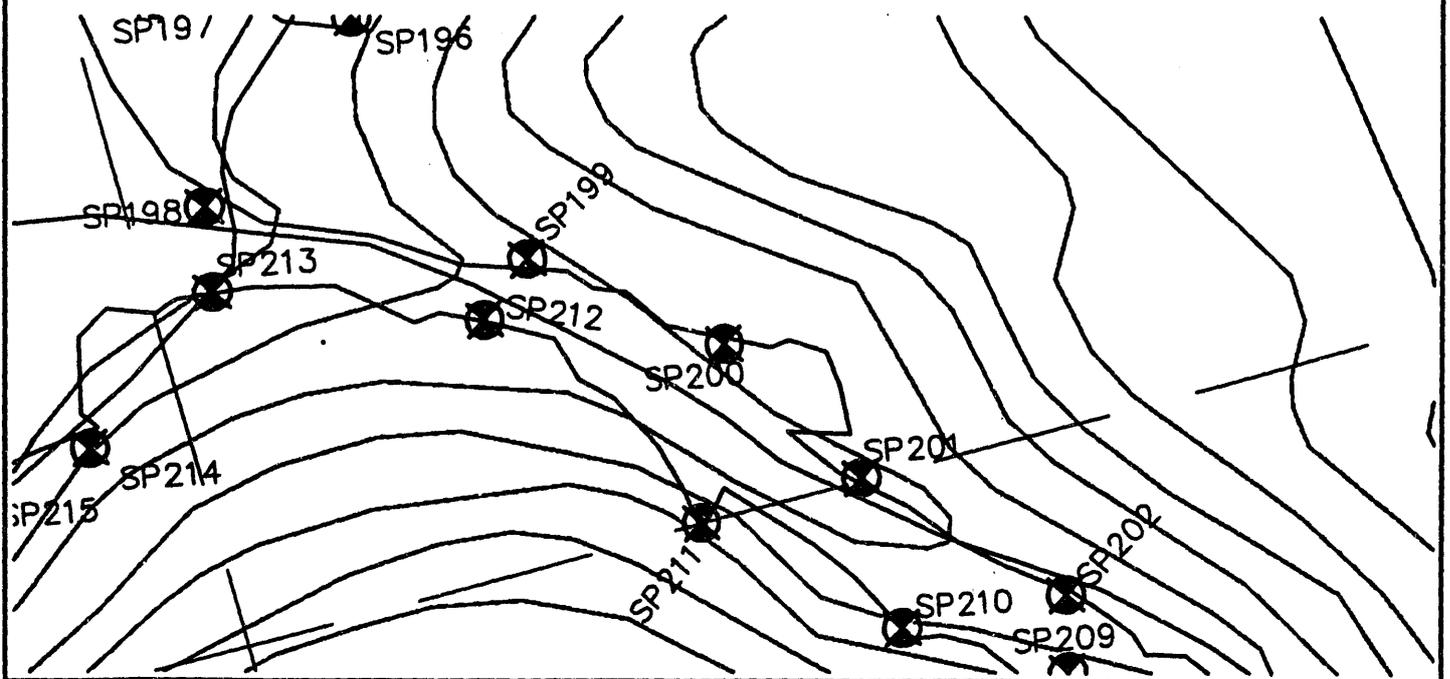

WESTINGHOUSE - SAVANNAH RIVER PLANT

Prepared By
Power Engineering Co., Inc.
Engineers - Surveyors - Planners


PROJECT : UPPER THREE RUNS CREEK - WETLANDS SURVEY STATION NO. : SP201

SAVANNAH RIVER PLANT SYSTEM OF PLANE COORDINATES.

X COORDINATE (EAST) : 46711.248
 Y COORDINATE (NORTH) : 78003.665
 Z COORDINATE (ELEVATION) : 157.85

TO STATION	AZIMUTH	GRID BEARING	GRID DISTANCE
SP200		N 30°03'08" W	214.39
SP202		S 44°42'23" E	263.72

SKETCH :

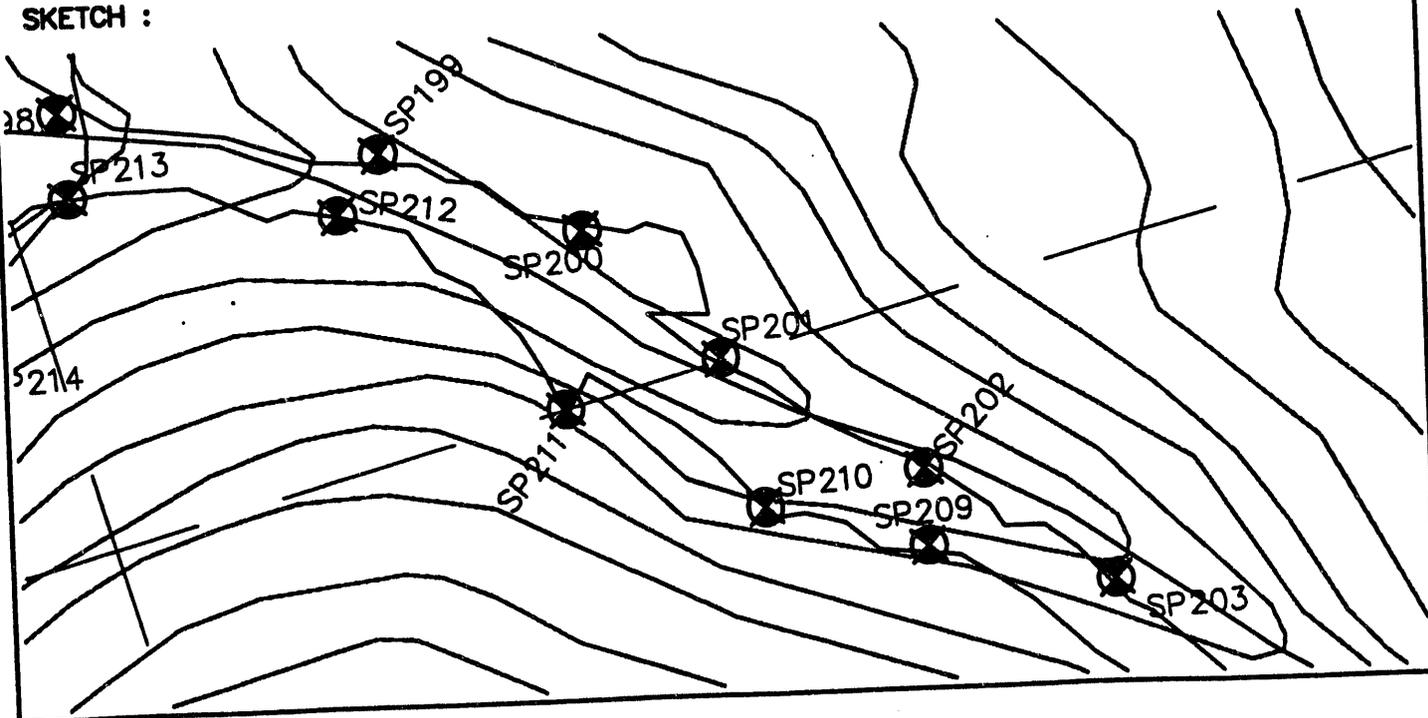

WESTINGHOUSE - SAVANNAH RIVER PLANT

Prepared By
Power Engineering Co., Inc.
Engineers - Surveyors - Planners


PROJECT : UPPER THREE RUNS CREEK - WETLANDS SURVEY STATION NO. : SP202

SAVANNAH RIVER PLANT SYSTEM OF PLANE COORDINATES.

X COORDINATE (EAST) : 46896.766
 Y COORDINATE (NORTH) : 77816.235
 Z COORDINATE (ELEVATION) : 162.74

TO STATION	AZIMUTH	GRID BEARING	GRID DISTANCE
SP201		N 44°42'23" W	263.72
SP203		S 42°19'31" E	247.09

SKETCH :

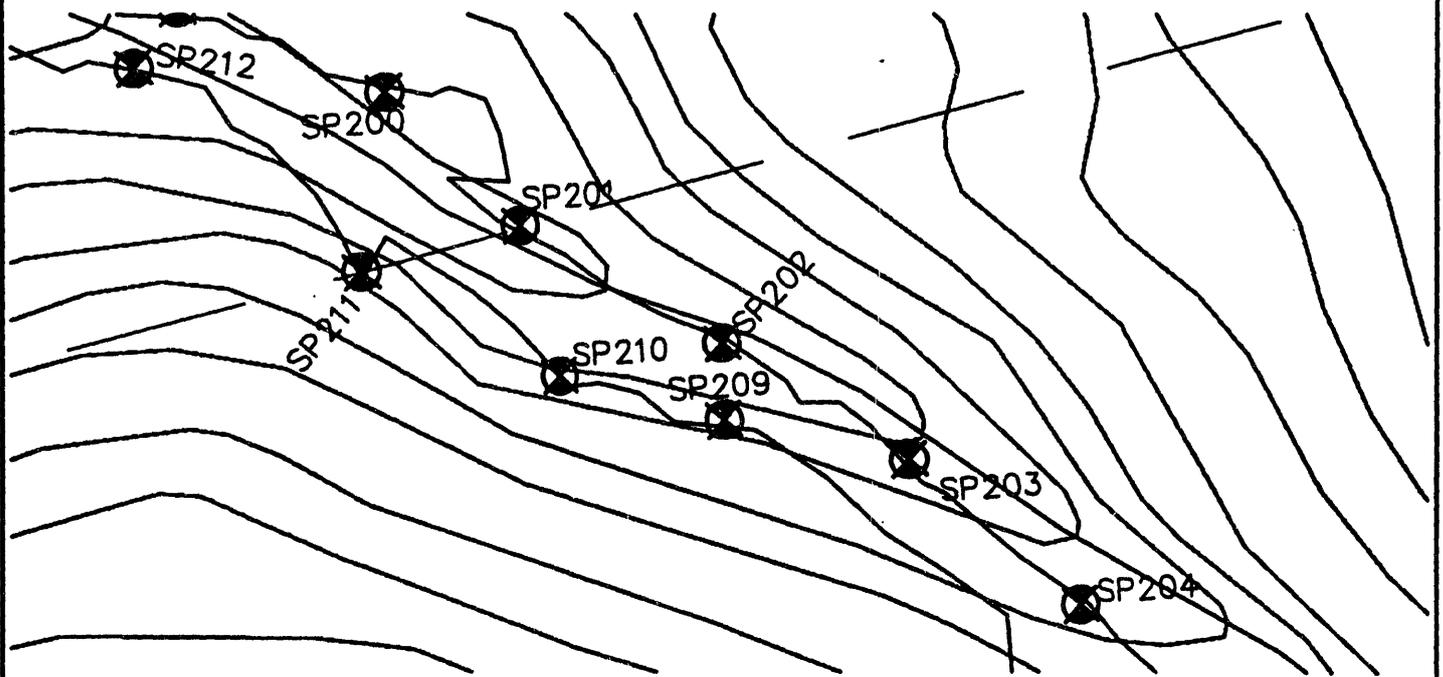

WESTINGHOUSE - SAVANNAH RIVER PLANT

Prepared By
Power Engineering Co., Inc.
Engineers - Surveyors - Planners


PROJECT : UPPER THREE RUNS CREEK - WETLANDS SURVEY STATION NO. : SP203

SAVANNAH RIVER PLANT SYSTEM OF PLANE COORDINATES.

X COORDINATE (EAST) : 47063.142
 Y COORDINATE (NORTH) : 77633.553
 Z COORDINATE (ELEVATION) : 171.64

TO STATION	AZIMUTH	GRID BEARING	GRID DISTANCE
SP202		N 42°19'31" W	247.09
SP204		S 34°16'36" E	251.63

SKETCH :

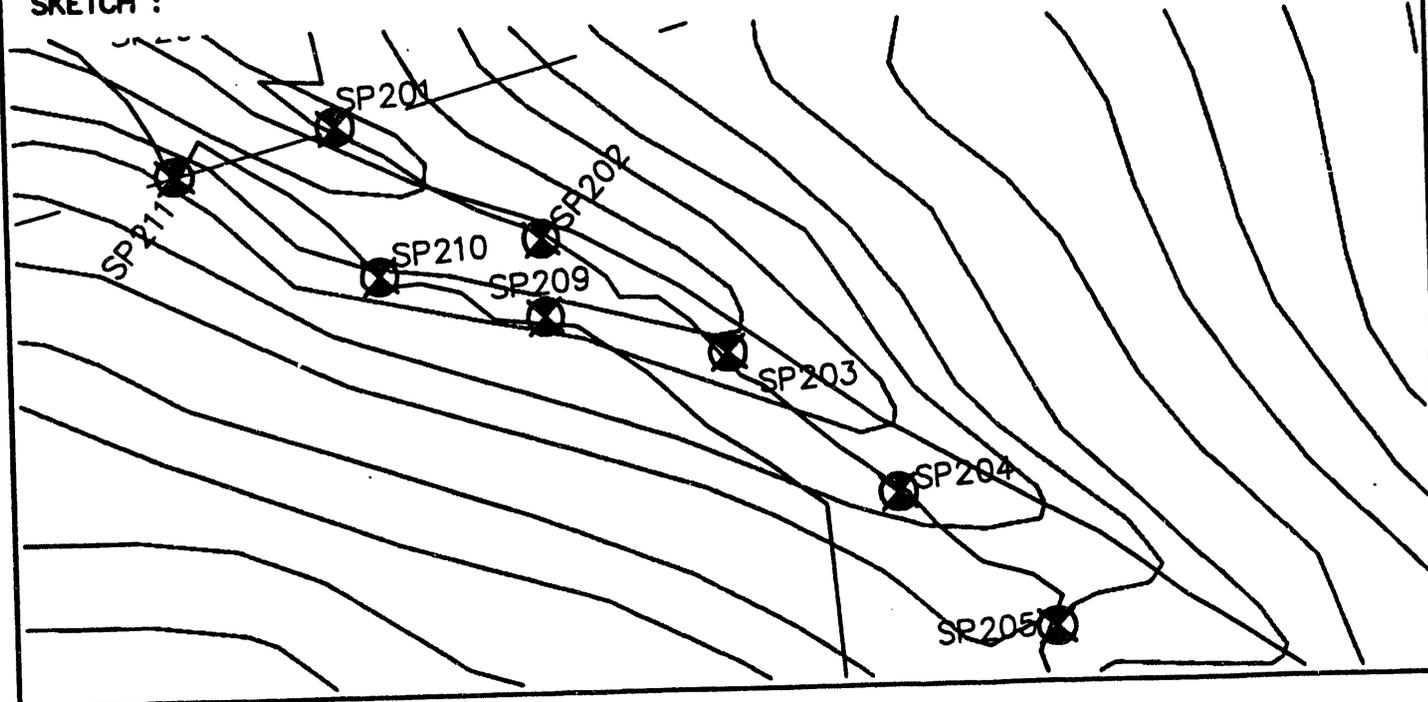

WESTINGHOUSE - SAVANNAH RIVER PLANT

Prepared By
Power Engineering Co., Inc.
Engineers - Surveyors - Planners


PROJECT : UPPER THREE RUNS CREEK - WETLANDS SURVEY STATION NO. : SP204

SAVANNAH RIVER PLANT SYSTEM OF PLANE COORDINATES.

X COORDINATE (EAST) : 47204.859
 Y COORDINATE (NORTH) : 77425.621
 Z COORDINATE (ELEVATION) : 175.78

TO STATION	AZIMUTH	GRID BEARING	GRID DISTANCE
SP203		N 34°16'36" W	251.63
SP205		S 33°01'16" E	235.13

SKETCH :

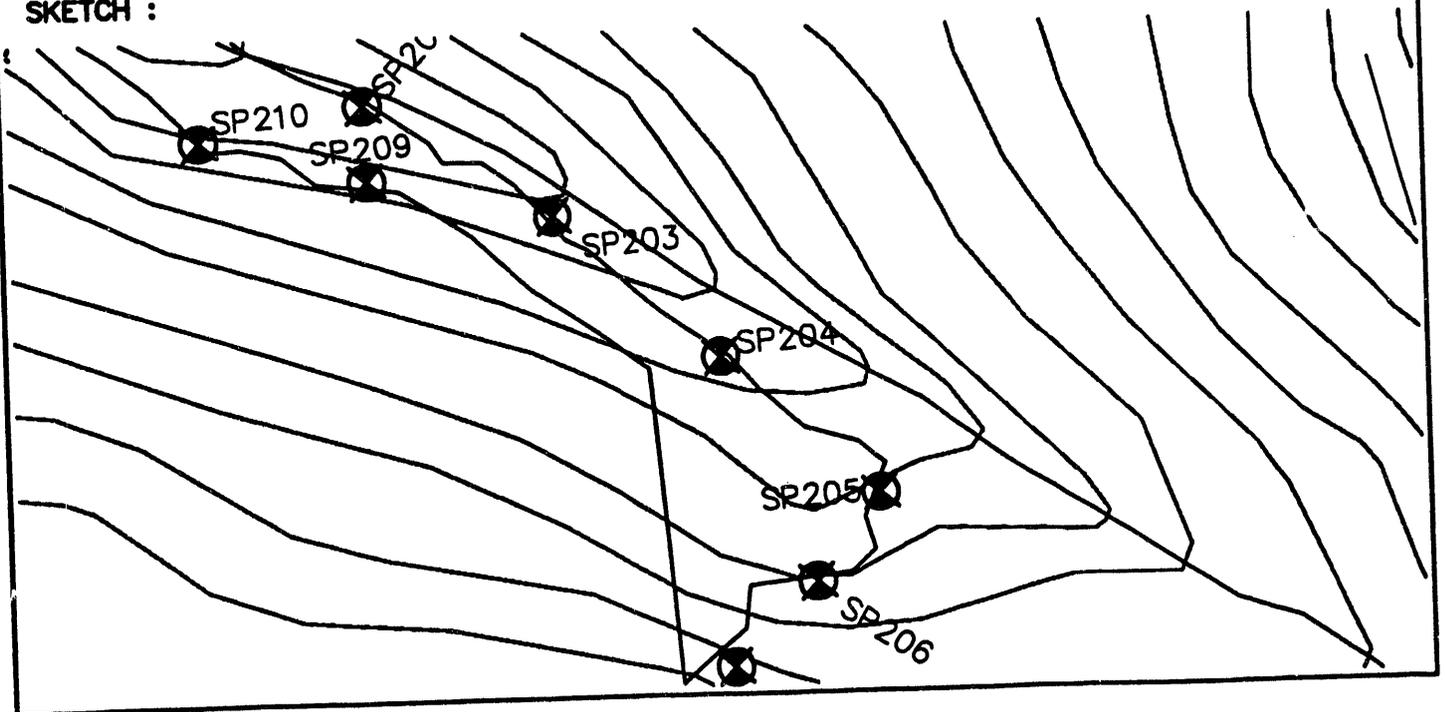

WESTINGHOUSE - SAVANNAH RIVER PLANT

Prepared By
Power Engineering Co., Inc.
Engineers - Surveyors - Planners


PROJECT : UPPER THREE RUNS CREEK - WETLANDS SURVEY STATION NO. : SP205

SAVANNAH RIVER PLANT SYSTEM OF PLANE COORDINATES.

X COORDINATE (EAST) : 47332.993
 Y COORDINATE (NORTH) : 77228.469
 Z COORDINATE (ELEVATION) : 186.62

TO STATION	AZIMUTH	GRID BEARING	GRID DISTANCE
SP204		N 33°01'16" W	235.13
SP206		S 51°38'07" W	124.60

SKETCH :

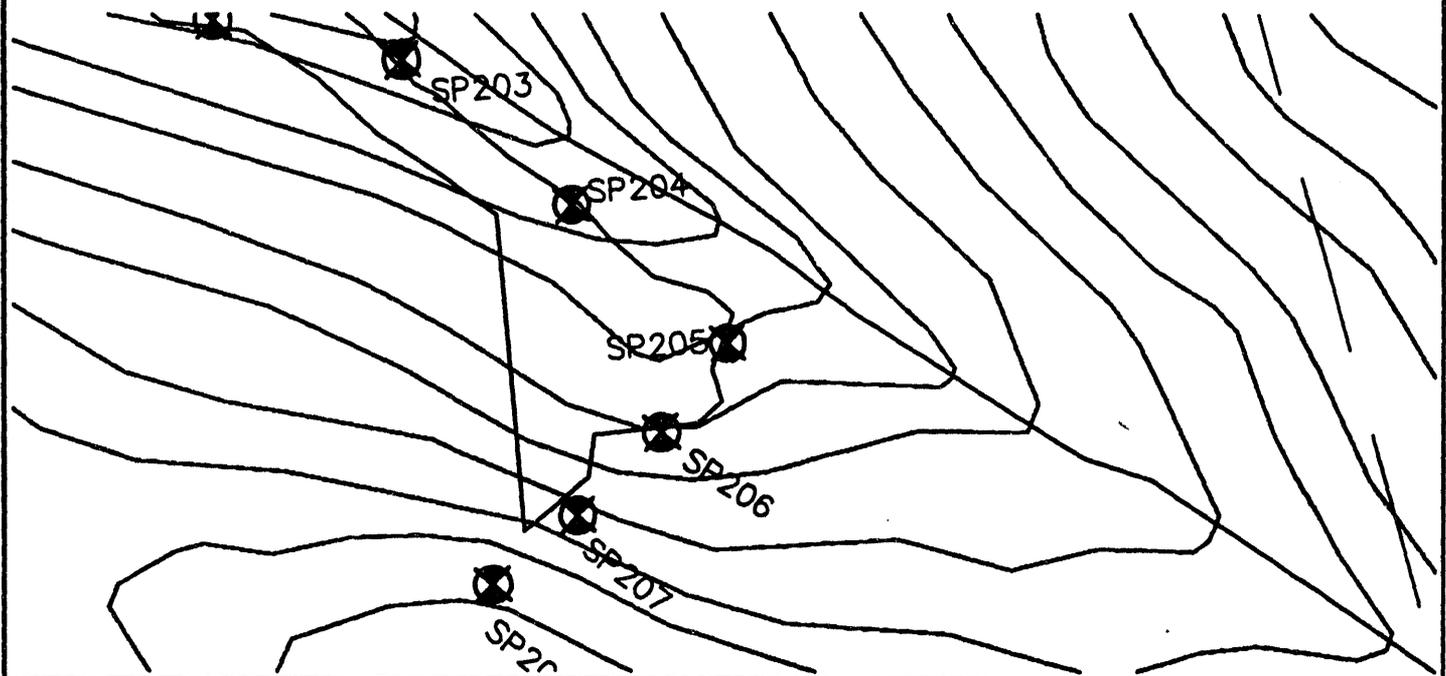

WESTINGHOUSE - SAVANNAH RIVER PLANT

Prepared By
Power Engineering Co., Inc.
Engineers - Surveyors - Planners


PROJECT : UPPER THREE RUNS CREEK - WETLANDS SURVEY STATION NO. : SP206

SAVANNAH RIVER PLANT SYSTEM OF PLANE COORDINATES.

X COORDINATE (EAST) : 47235.300
 Y COORDINATE (NORTH) : 77151.137
 Z COORDINATE (ELEVATION) : 186.91

TO STATION	AZIMUTH	GRID BEARING	GRID DISTANCE
SP205		N 51'38'07" E	124.60
SP207		S 60'45'09" W	133.41

SKETCH :

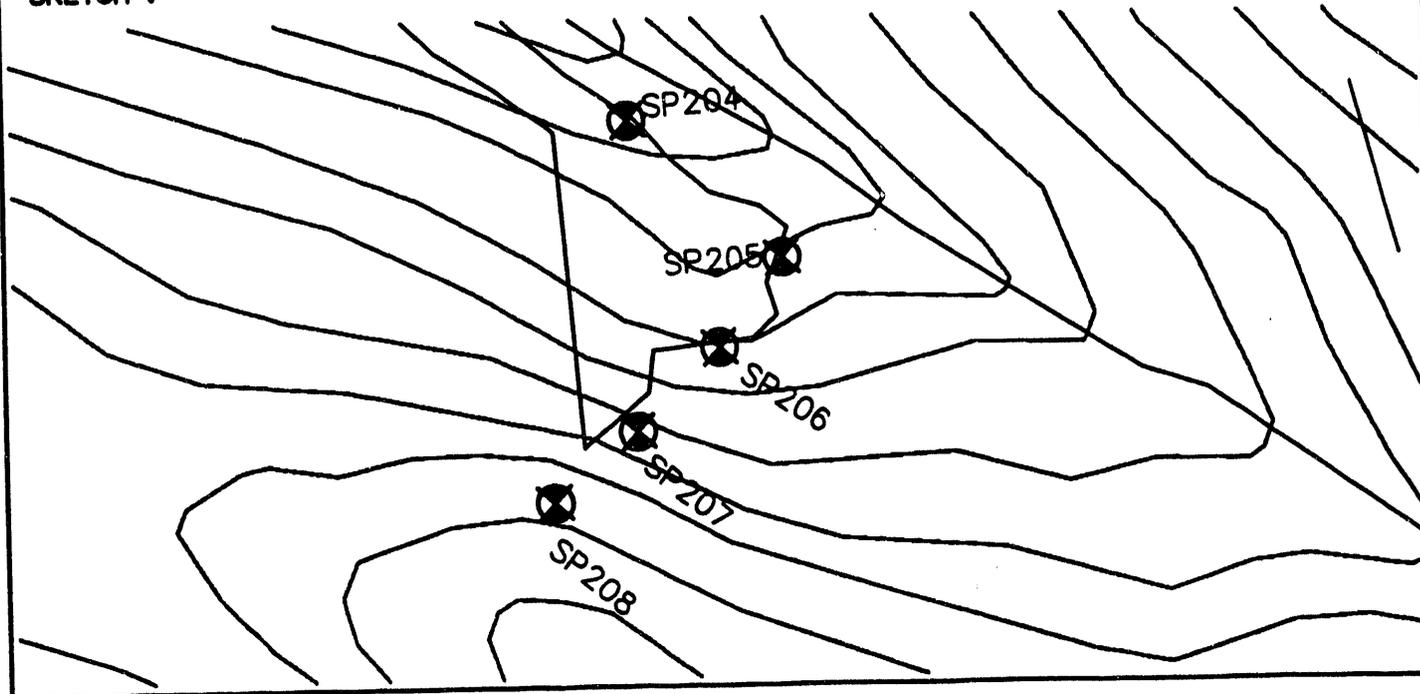

WESTINGHOUSE - SAVANNAH RIVER PLANT

Prepared By
Power Engineering Co., Inc.
Engineers - Surveyors - Planners


PROJECT : UPPER THREE RUNS CREEK - WETLANDS SURVEY STATION NO. : SP207

SAVANNAH RIVER PLANT SYSTEM OF PLANE COORDINATES.

X COORDINATE (EAST) : 47118.895
 Y COORDINATE (NORTH) : 77085.953
 Z COORDINATE (ELEVATION) : 185.94

TO STATION	AZIMUTH	GRID BEARING	GRID DISTANCE
SP206		N 60°45'09" E	133.41
SP208		S 65°41'51" W	123.69

SKETCH :

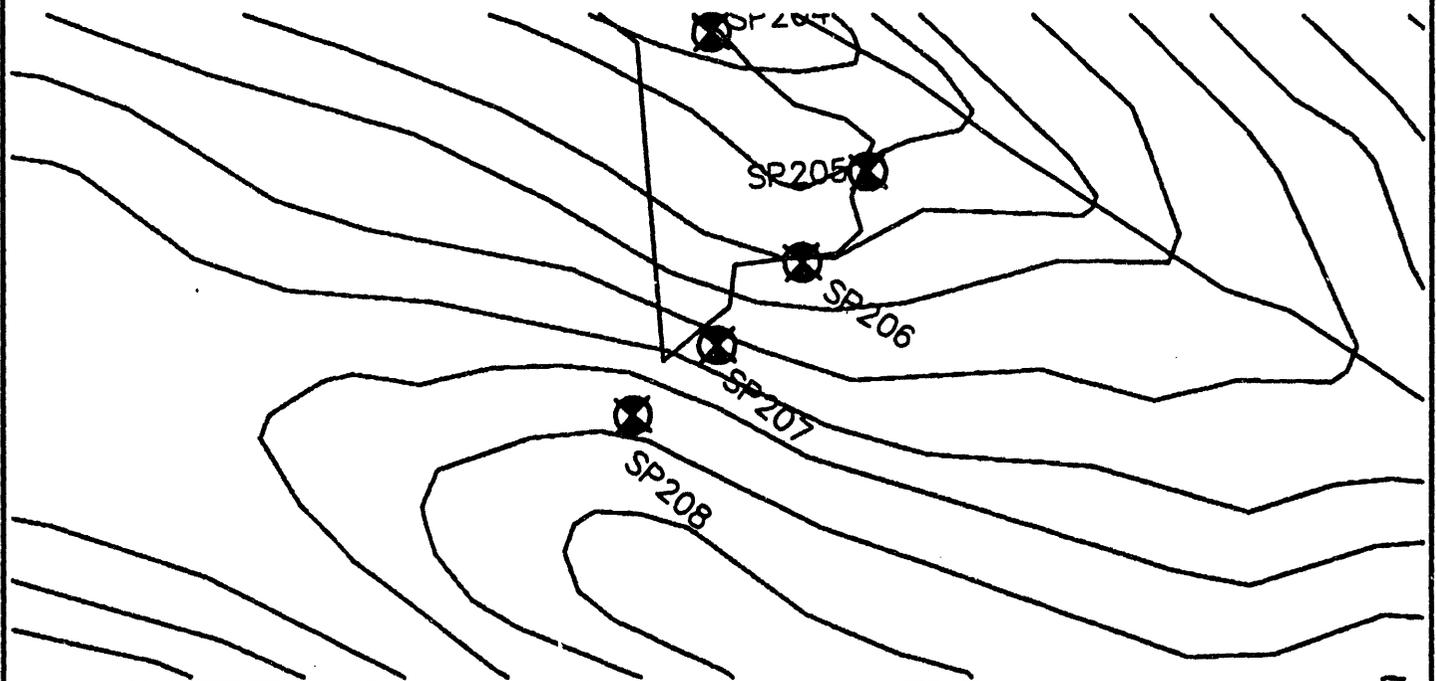

WESTINGHOUSE - SAVANNAH RIVER PLANT

Prepared By
Power Engineering Co., Inc.
Engineers - Surveyors - Planners


PROJECT : UPPER THREE RUNS CREEK - WETLANDS SURVEY STATION NO. : SP208

SAVANNAH RIVER PLANT SYSTEM OF PLANE COORDINATES.

X COORDINATE (EAST) : 47006.169
Y COORDINATE (NORTH) : 77035.049
Z COORDINATE (ELEVATION) : 170.25

TO STATION	AZIMUTH	GRID BEARING	GRID DISTANCE
SP207		N 65°41'51" E	123.69
SP209		N 10°34'22" W	708.36

SKETCH :

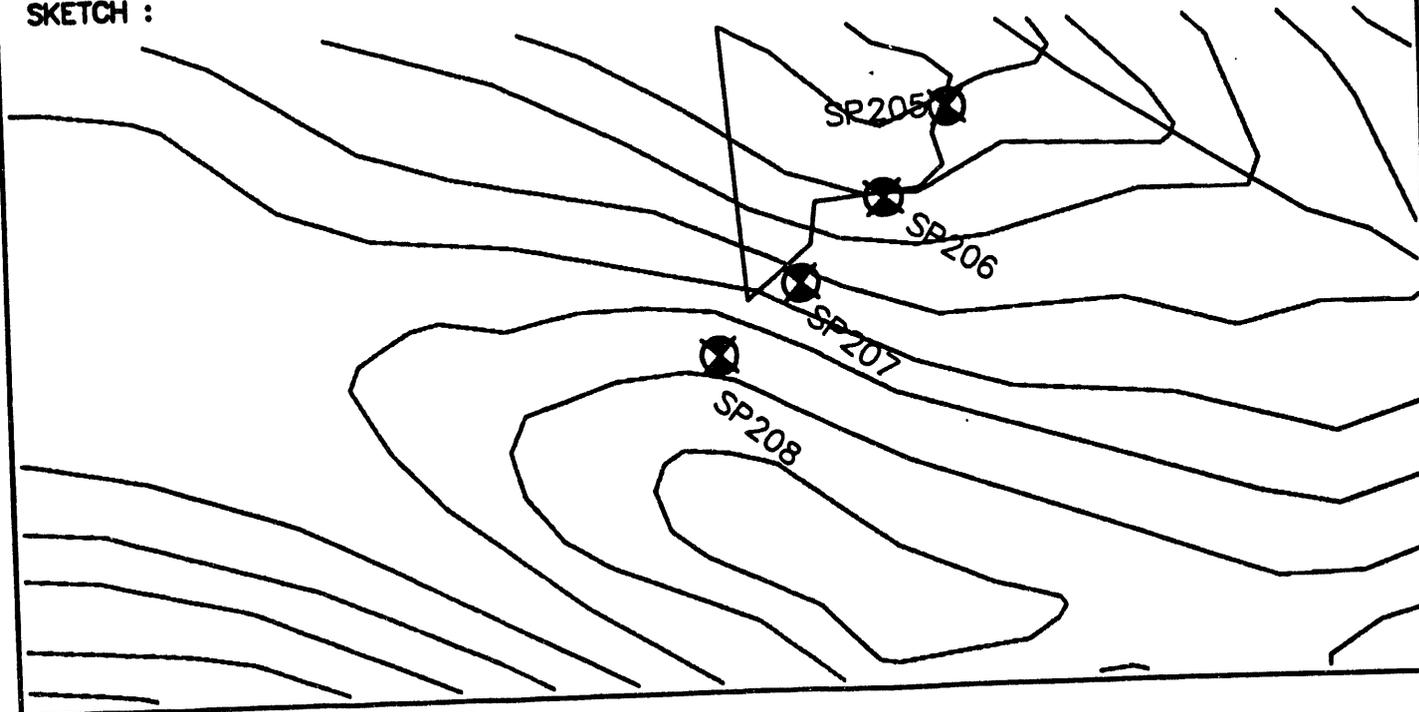

WESTINGHOUSE - SAVANNAH RIVER PLANT

Prepared By
Power Engineering Co., Inc.
Engineers - Surveyors - Planners


PROJECT : UPPER THREE RUNS CREEK - WETLANDS SURVEY STATION NO. : SP209

SAVANNAH RIVER PLANT SYSTEM OF PLANE COORDINATES.

X COORDINATE (EAST) : 46876.195
 Y COORDINATE (NORTH) : 77731.383
 Z COORDINATE (ELEVATION) : 164.88

TO STATION	AZIMUTH	GRID BEARING	GRID DISTANCE
SP208		S 10°34'22" E	708.36
SP210		N 59°50'20" W	192.39

SKETCH :

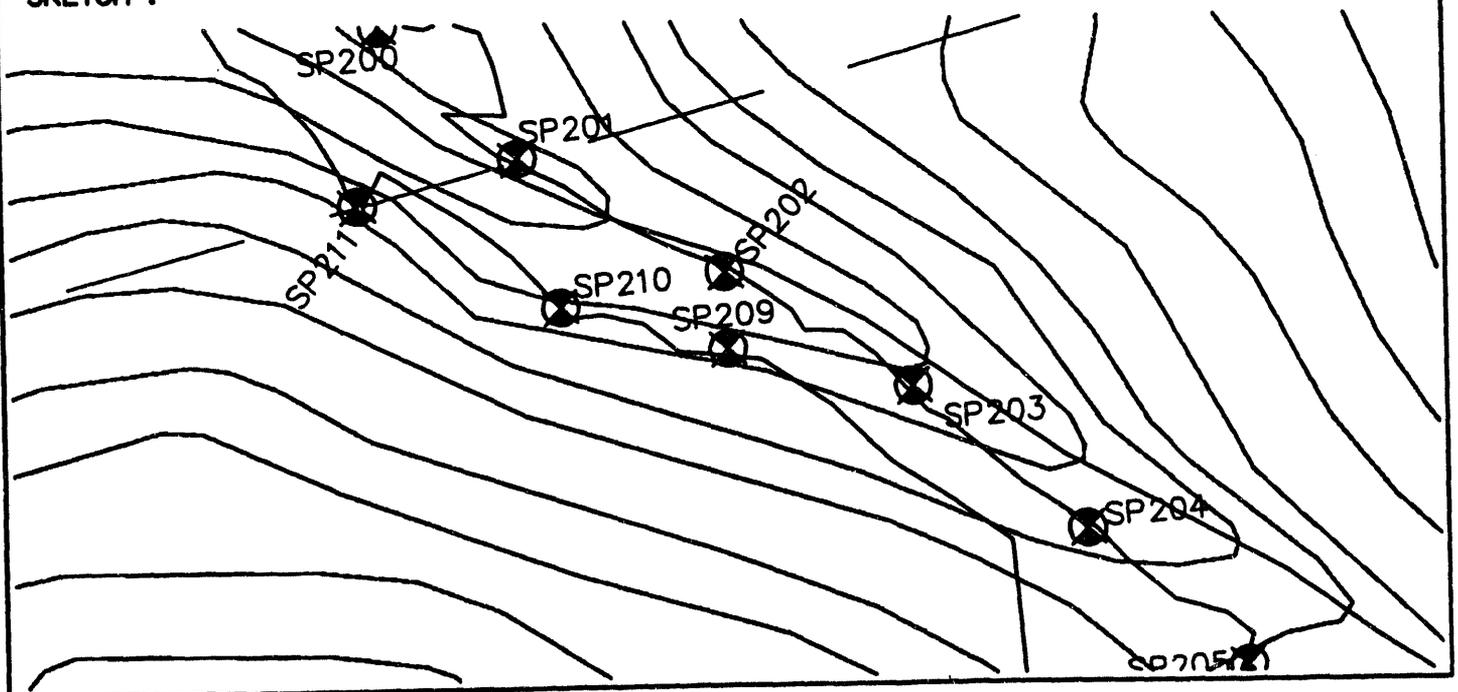

WESTINGHOUSE - SAVANNAH RIVER PLANT

Prepared By
Power Engineering Co., Inc.
Engineers - Surveyors - Planners


PROJECT : UPPER THREE RUNS CREEK - WETLANDS SURVEY STATION NO. : SP210

SAVANNAH RIVER PLANT SYSTEM OF PLANE COORDINATES.

X COORDINATE (EAST) : 46709.854
 Y COORDINATE (NORTH) : 77828.045
 Z COORDINATE (ELEVATION) : 159.23

TO STATION	AZIMUTH	GRID BEARING	GRID DISTANCE
SP209		S 59°50'20" E	192.39
SP211		N 46°45'14" W	253.01

SKETCH :

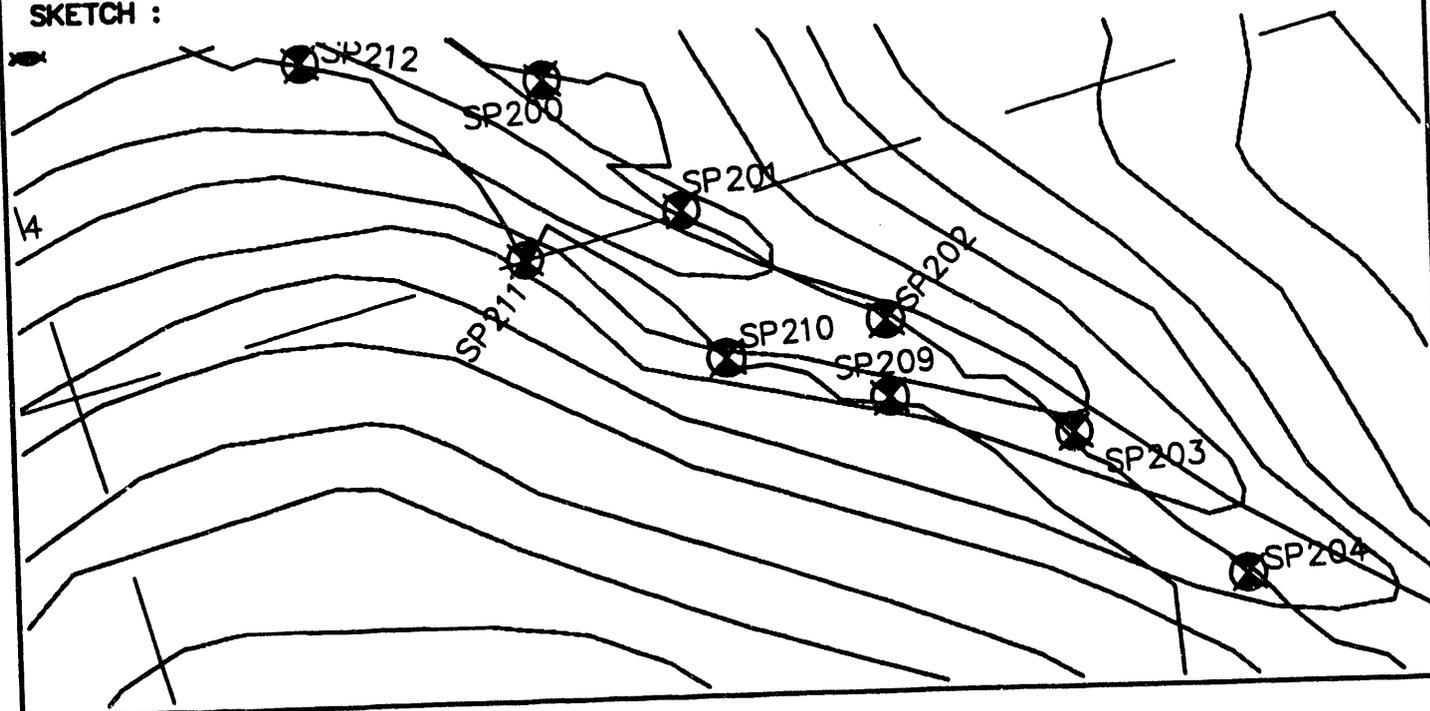

WESTINGHOUSE - SAVANNAH RIVER PLANT

Prepared By
Power Engineering Co., Inc.
Engineers - Surveyors - Planners


PROJECT : UPPER THREE RUNS CREEK - WETLANDS SURVEY STATION NO. : SP211

SAVANNAH RIVER PLANT SYSTEM OF PLANE COORDINATES.

X COORDINATE (EAST) : 46525.560
Y COORDINATE (NORTH) : 78001.388
Z COORDINATE (ELEVATION) : 154.79

TO STATION	AZIMUTH	GRID BEARING	GRID DISTANCE
SP210		S 46°45'14" E	253.01
SP212		N 31°43'36" W	336.29

SKETCH :

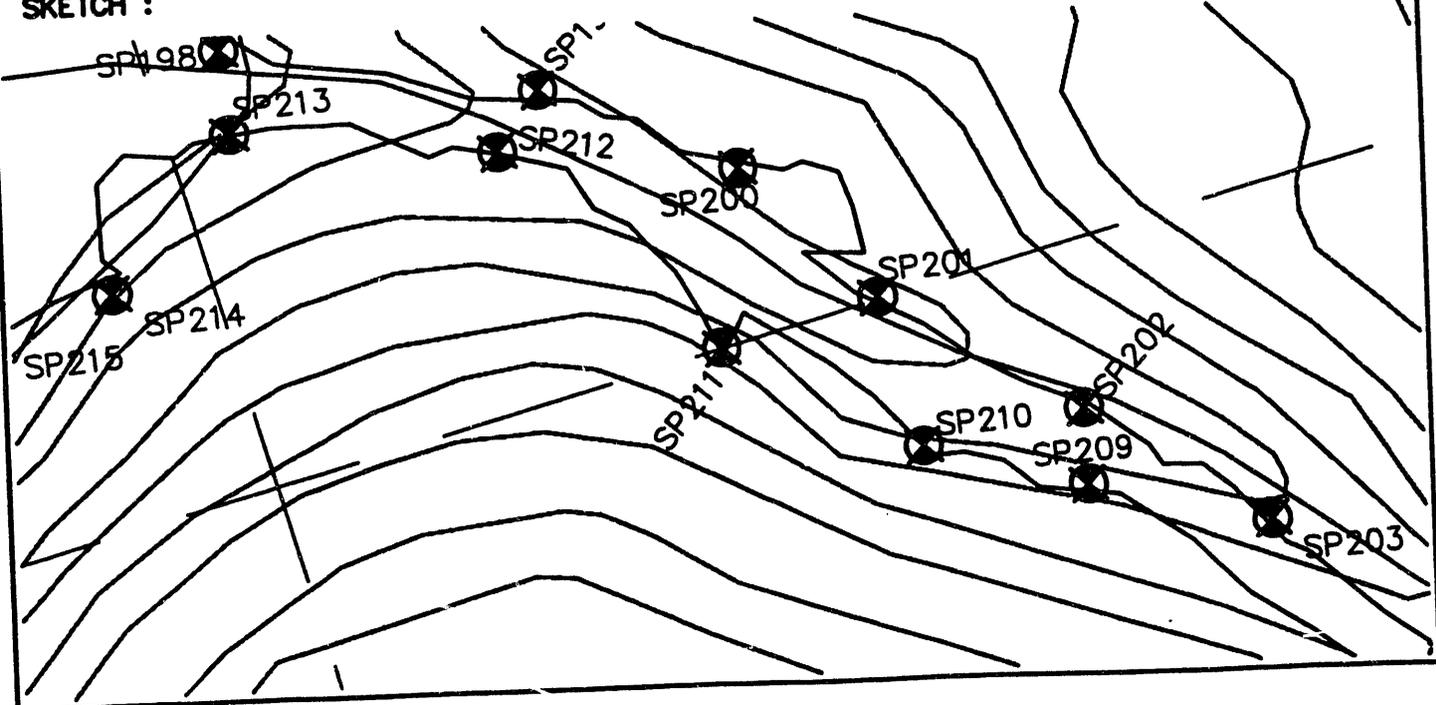

WESTINGHOUSE - SAVANNAH RIVER PLANT

Prepared By
Power Engineering Co., Inc.
Engineers - Surveyors - Planners


PROJECT : UPPER THREE RUNS CREEK - WETLANDS SURVEY STATION NO. : SP212

SAVANNAH RIVER PLANT SYSTEM OF PLANE COORDINATES.

X COORDINATE (EAST) : 46348.716
 Y COORDINATE (NORTH) : 78287.426
 Z COORDINATE (ELEVATION) : 143.31

TO STATION	AZIMUTH	GRID BEARING	GRID DISTANCE
SP211		S 31'43'36" E	336.29
SP213		N 68'53'17" W	301.51

SKETCH :

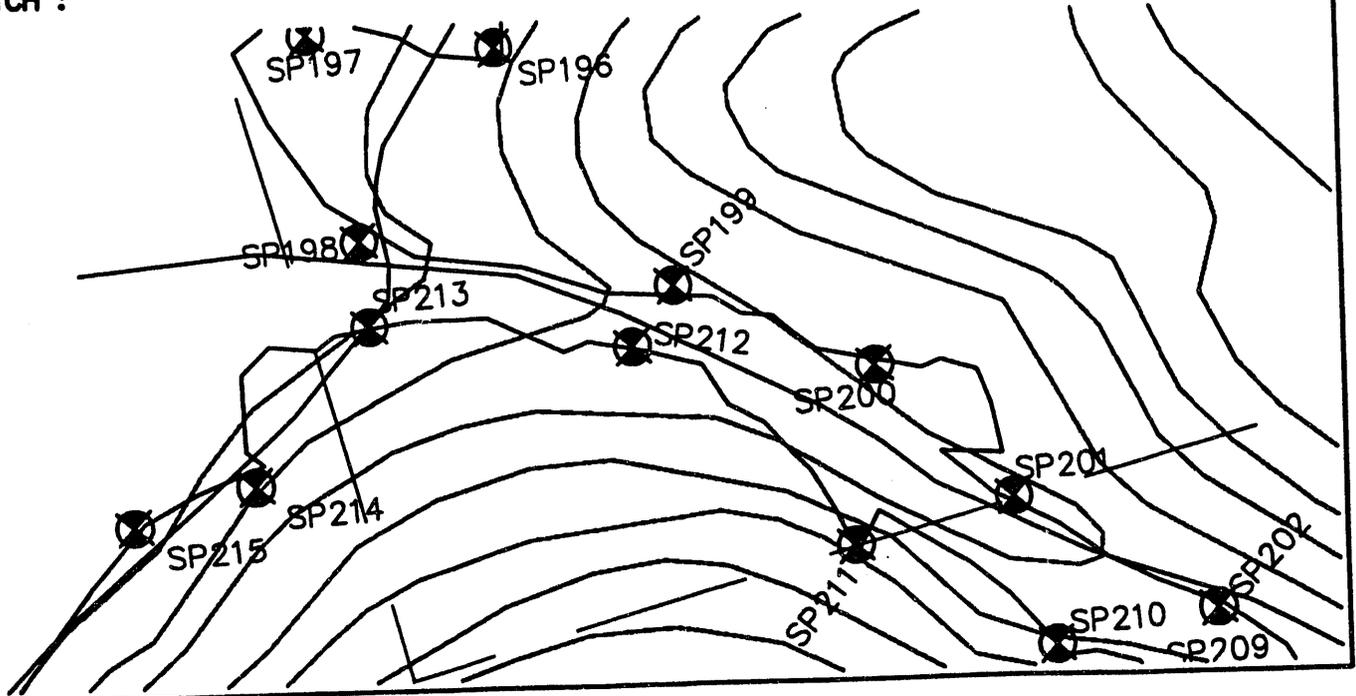

WESTINGHOUSE - SAVANNAH RIVER PLANT

Prepared By
Power Engineering Co., Inc.
Engineers - Surveyors - Planners


PROJECT : UPPER THREE RUNS CREEK - WETLANDS SURVEY STATION NO. : SP213

SAVANNAH RIVER PLANT SYSTEM OF PLANE COORDINATES.

X COORDINATE (EAST) : 46067.447
 Y COORDINATE (NORTH) : 78396.025
 Z COORDINATE (ELEVATION) : 135.85

TO STATION	AZIMUTH	GRID BEARING	GRID DISTANCE
SP212		S 68°53'17" E	301.51
SP214		S 52°32'05" W	220.65

SKETCH :

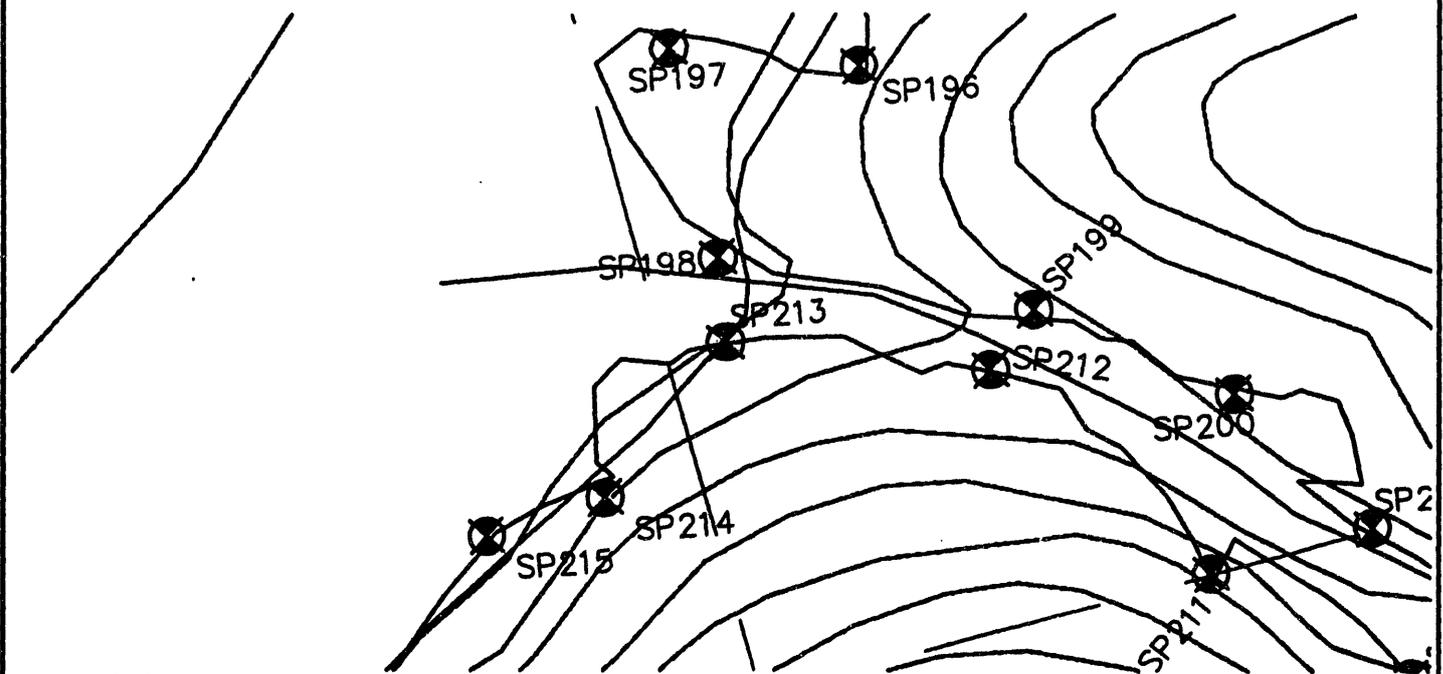

WESTINGHOUSE - SAVANNAH RIVER PLANT

Prepared By
Power Engineering Co., Inc.
Engineers - Surveyors - Planners


PROJECT : UPPER THREE RUNS CREEK - WETLANDS SURVEY STATION NO. : SP214

SAVANNAH RIVER PLANT SYSTEM OF PLANE COORDINATES.

X COORDINATE (EAST) : 45892.313
 Y COORDINATE (NORTH) : 78261.809
 Z COORDINATE (ELEVATION) : 136.18

TO STATION	AZIMUTH	GRID BEARING	GRID DISTANCE
SP213		N 52°32'05" E	220.65
SP215		S 87°27'51" W	140.27

SKETCH :

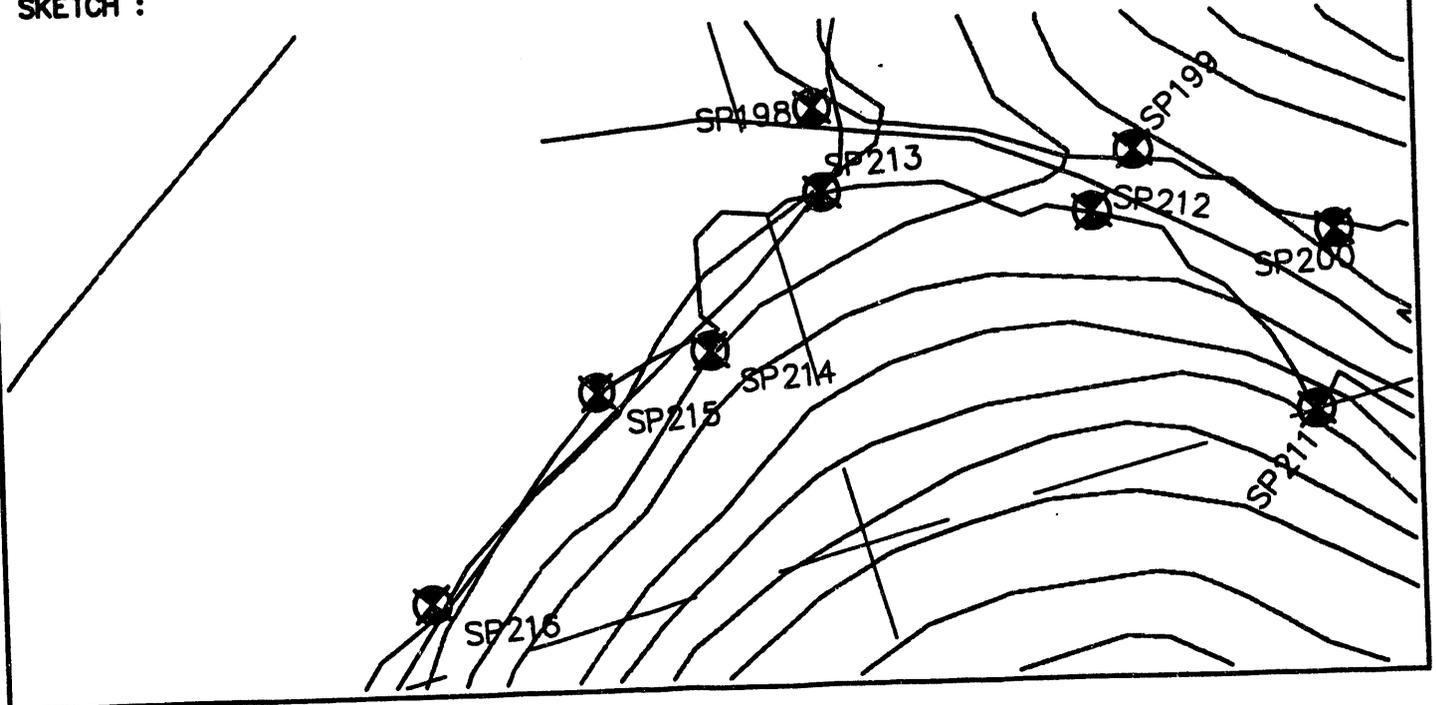

WESTINGHOUSE - SAVANNAH RIVER PLANT

Prepared By
Power Engineering Co., Inc.
Engineers - Surveyors - Planners


PROJECT : UPPER THREE RUNS CREEK - WETLANDS SURVEY STATION NO. : SP215

SAVANNAH RIVER PLANT SYSTEM OF PLANE COORDINATES.

X COORDINATE (EAST) : 45752.176
 Y COORDINATE (NORTH) : 78255.603
 Z COORDINATE (ELEVATION) : 128.33

TO STATION	AZIMUTH	GRID BEARING	GRID DISTANCE
SP214		N 87°27'51" E	140.27
SP216		S 54°57'09" W	303.39

SKETCH :

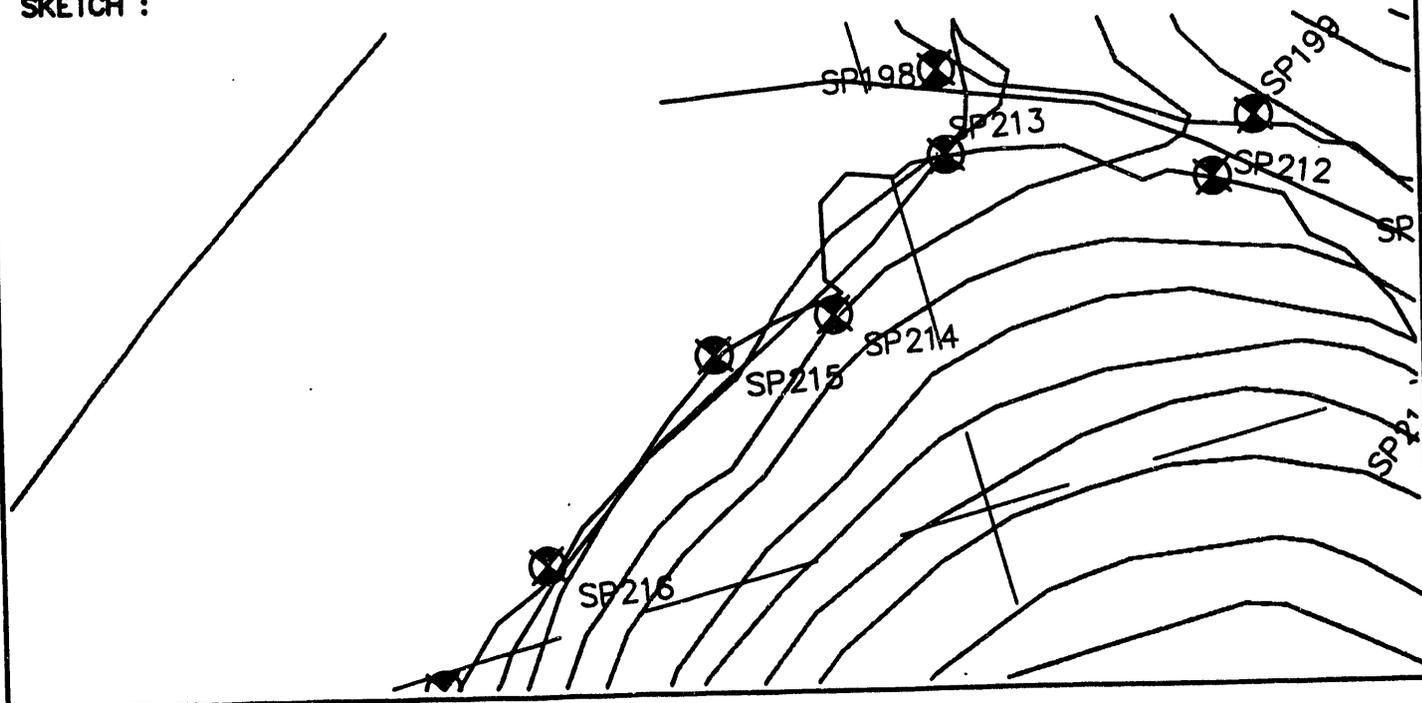

WESTINGHOUSE - SAVANNAH RIVER PLANT

Prepared By
Power Engineering Co., Inc.
Engineers - Surveyors - Planners


PROJECT : UPPER THREE RUNS CREEK - WETLANDS SURVEY STATION NO. : SP216

SAVANNAH RIVER PLANT SYSTEM OF PLANE COORDINATES.

X COORDINATE (EAST) : 45503.800
 Y COORDINATE (NORTH) : 78081.381
 Z COORDINATE (ELEVATION) : 124.53

TO STATION	AZIMUTH	GRID BEARING	GRID DISTANCE
SP215		N 54°57'09" E	303.39
SP217		S 57°05'45" W	183.27

SKETCH :

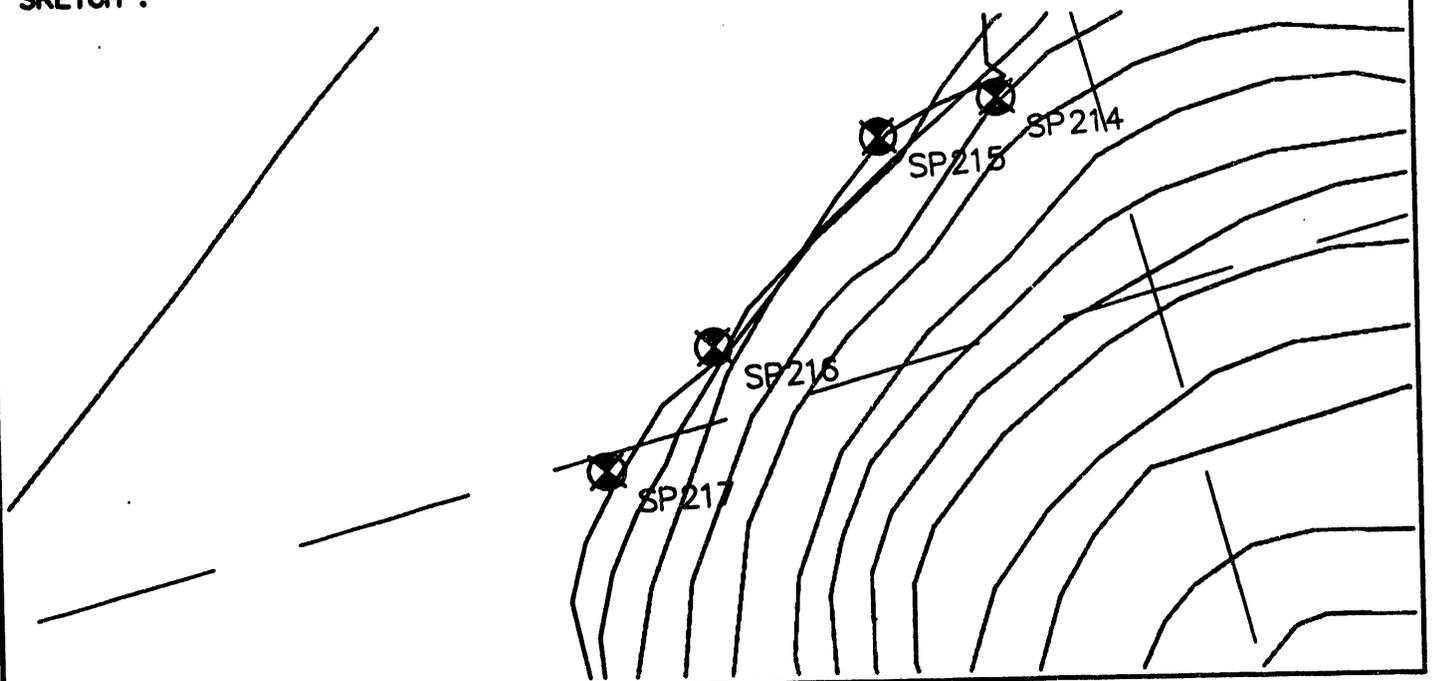

WESTINGHOUSE - SAVANNAH RIVER PLANT

Prepared By
Power Engineering Co., Inc.
Engineers - Surveyors - Planners


PROJECT : UPPER THREE RUNS CREEK - WETLANDS SURVEY STATION NO. : SP217

SAVANNAH RIVER PLANT SYSTEM OF PLANE COORDINATES.

X COORDINATE (EAST) : 45349.930
 Y COORDINATE (NORTH) : 77981.821
 Z COORDINATE (ELEVATION) : 126.35

TO STATION	AZIMUTH	GRID BEARING	GRID DISTANCE
SP216		N 57°05'45" E	183.27
SP218		S 21°51'59" W	288.19

SKETCH :

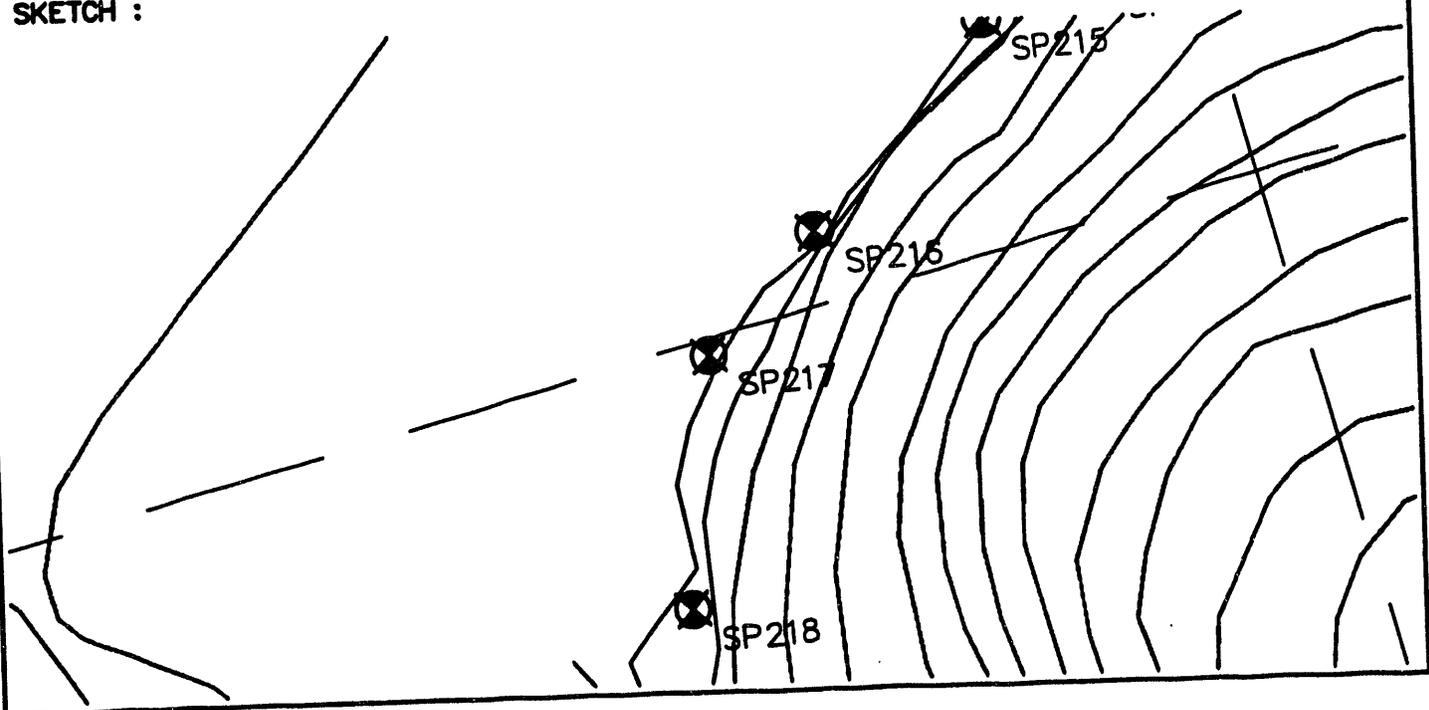

WESTINGHOUSE - SAVANNAH RIVER PLANT

Prepared By
Power Engineering Co., Inc.
Engineers - Surveyors - Planners


PROJECT : UPPER THREE RUNS CREEK - WETLANDS SURVEY STATION NO. : SP218

SAVANNAH RIVER PLANT SYSTEM OF PLANE COORDINATES.

X COORDINATE (EAST) : 45247.279
 Y COORDINATE (NORTH) : 77712.532
 Z COORDINATE (ELEVATION) : 132.06

TO STATION	AZIMUTH	GRID BEARING	GRID DISTANCE
SP217		N 21°51'59" E	288.19
SP219		S 31°10'28" W	170.78

SKETCH :

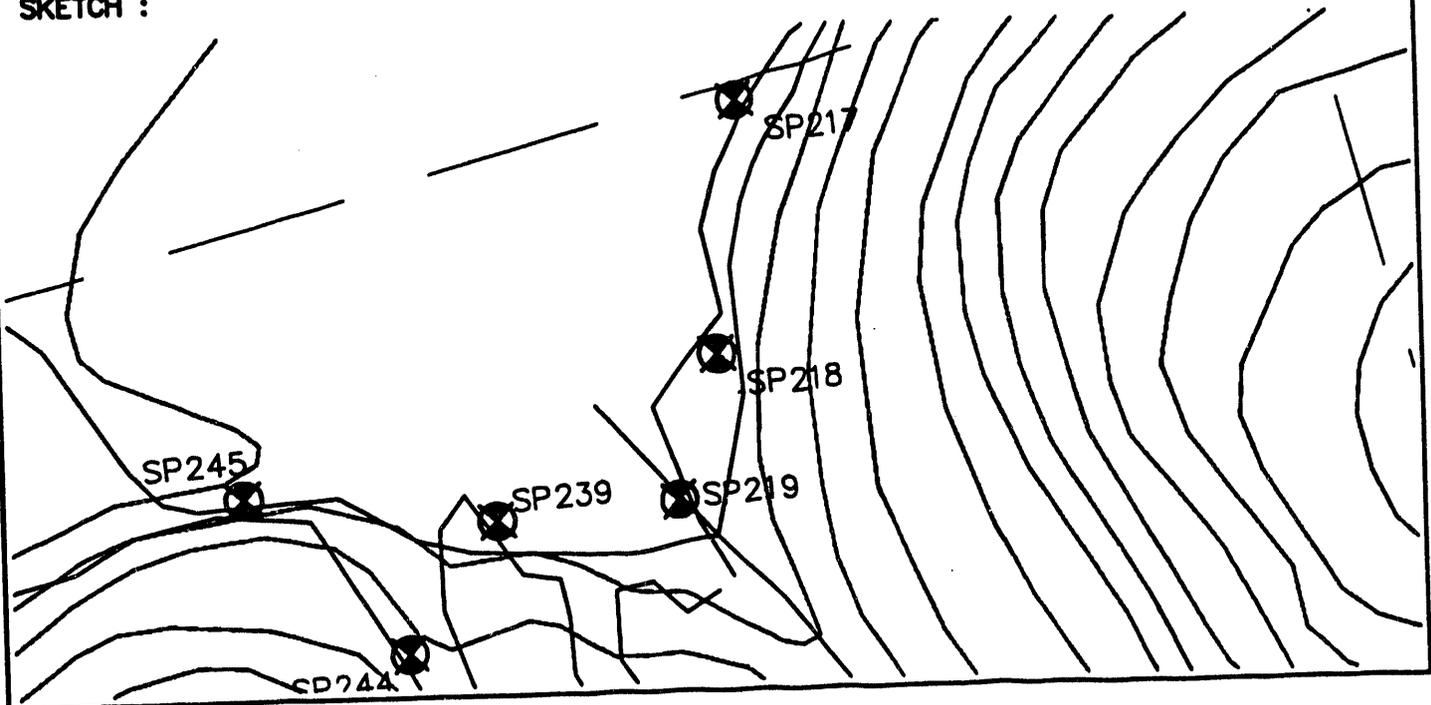

WESTINGHOUSE - SAVANNAH RIVER PLANT

Prepared By
Power Engineering Co., Inc.
Engineers - Surveyors - Planners

PROJECT : UPPER THREE RUNS CREEK - WETLANDS SURVEY STATION NO. : SP219

SAVANNAH RIVER PLANT SYSTEM OF PLANE COORDINATES.


X COORDINATE (EAST) : 45158.875

Y COORDINATE (NORTH) : 77566.412

Z COORDINATE (ELEVATION) : 132.66

TO STATION	AZIMUTH	GRID BEARING	GRID DISTANCE
SP218		N 31°10'28" E	170.78
SP220		S 50°29'30" E	1287.18

SKETCH :

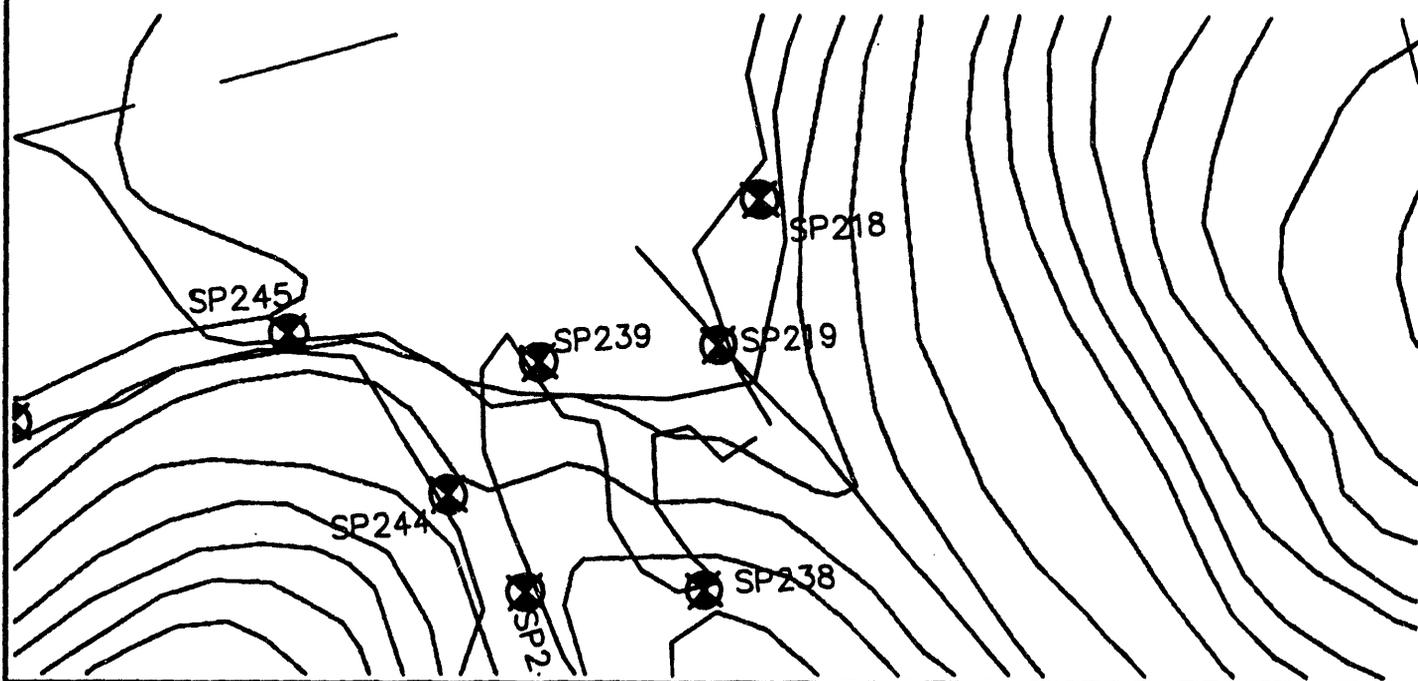

WESTINGHOUSE - SAVANNAH RIVER PLANT

Prepared By
Power Engineering Co., Inc.
Engineers - Surveyors - Planners


PROJECT : UPPER THREE RUNS CREEK - WETLANDS SURVEY STATION NO. : SP220

SAVANNAH RIVER PLANT SYSTEM OF PLANE COORDINATES.

X COORDINATE (EAST) : 46151.980
 Y COORDINATE (NORTH) : 76747.521
 Z COORDINATE (ELEVATION) : 168.49

TO STATION	AZIMUTH	GRID BEARING	GRID DISTANCE
SP219		N 50°29'30" W	1287.18
SP221		S 52°47'25" E	162.14

SKETCH :

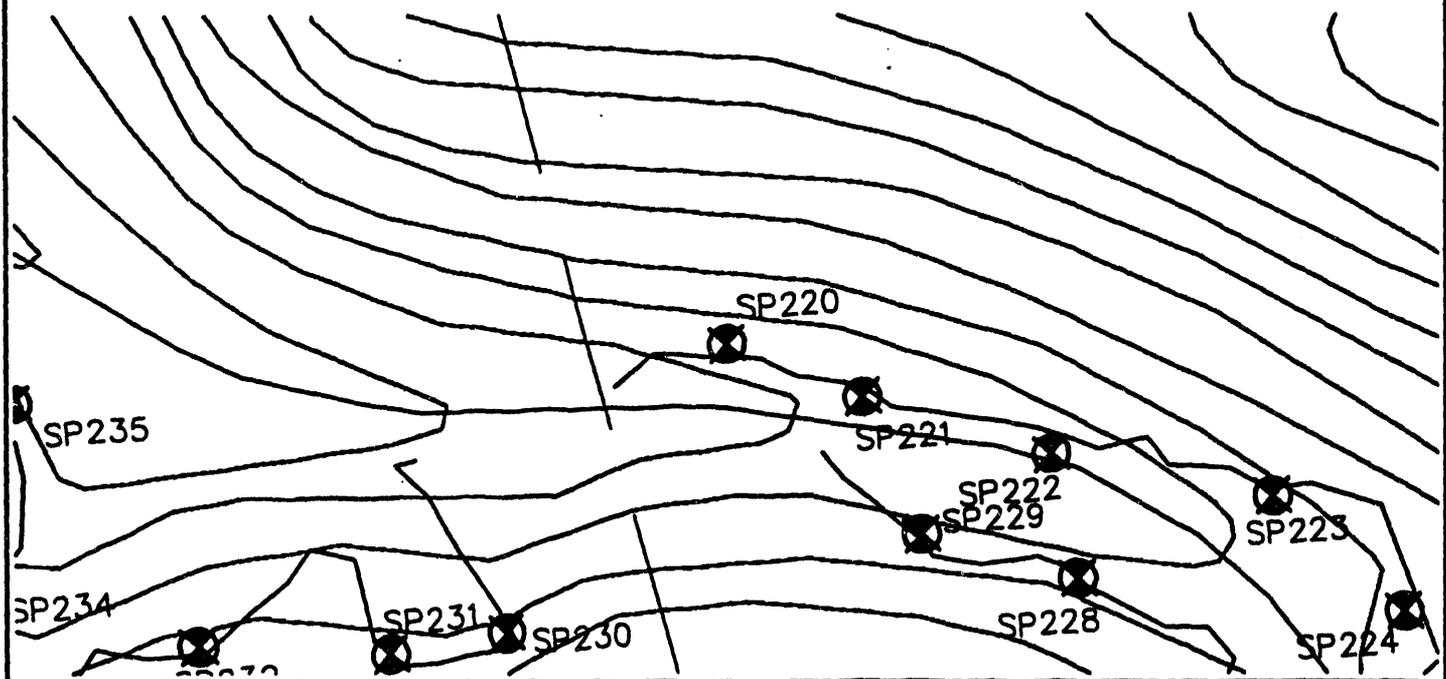

WESTINGHOUSE - SAVANNAH RIVER PLANT

Prepared By
Power Engineering Co., Inc.
Engineers - Surveyors - Planners


PROJECT : UPPER THREE RUNS CREEK - WETLANDS SURVEY STATION NO. : SP221

SAVANNAH RIVER PLANT SYSTEM OF PLANE COORDINATES.

X COORDINATE (EAST) : 46281.110
 Y COORDINATE (NORTH) : 76649.472
 Z COORDINATE (ELEVATION) : 169.79

TO STATION	AZIMUTH	GRID BEARING	GRID DISTANCE
SP220		N 52°47'25" W	162.14
SP222		S 57°34'52" E	219.18

SKETCH :

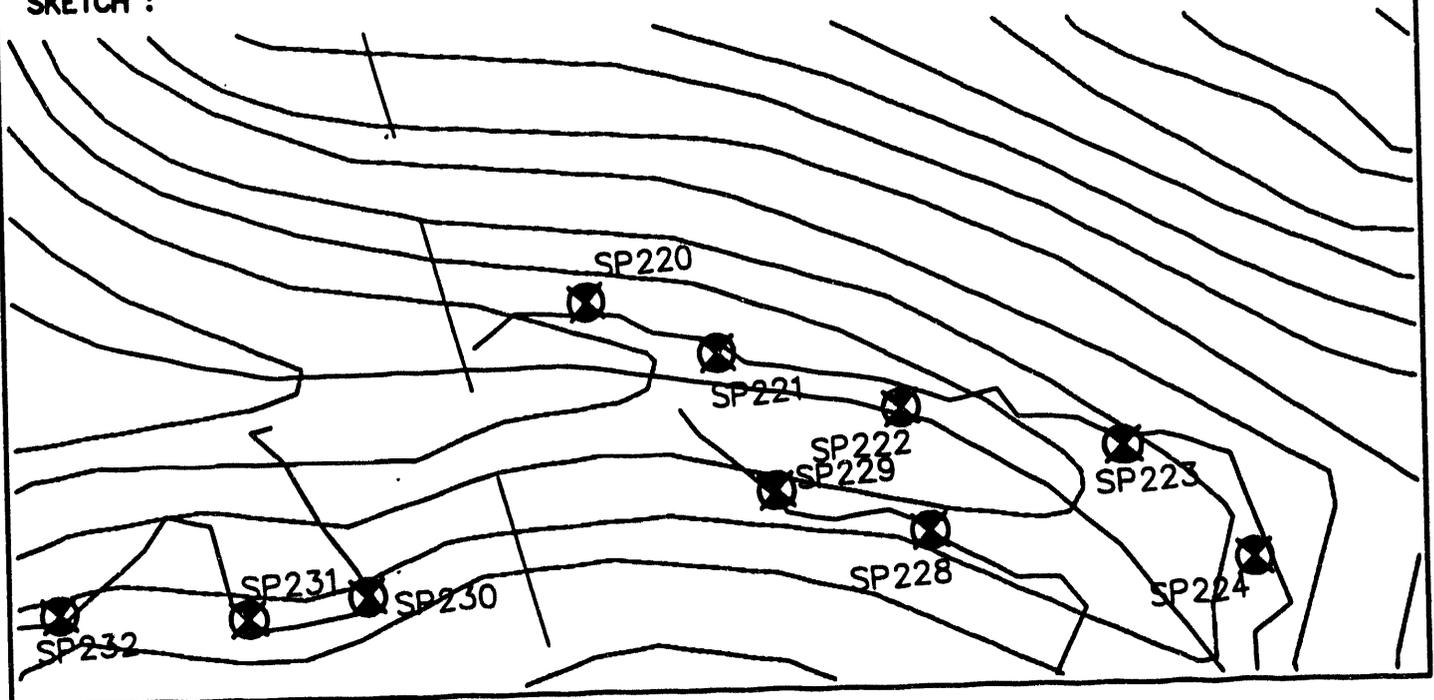

WESTINGHOUSE - SAVANNAH RIVER PLANT

Prepared By
Power Engineering Co., Inc.
Engineers - Surveyors - Planners


PROJECT : UPPER THREE RUNS CREEK - WETLANDS SURVEY STATION NO. : SP222

SAVANNAH RIVER PLANT SYSTEM OF PLANE COORDINATES.

X COORDINATE (EAST) : 46466.129
 Y COORDINATE (NORTH) : 76531.969
 Z COORDINATE (ELEVATION) : 175.24

TO STATION	AZIMUTH	GRID BEARING	GRID DISTANCE
SP221		N 57°34'52" W	219.18
SP223		S 63°44'40" E	250.20

SKETCH :

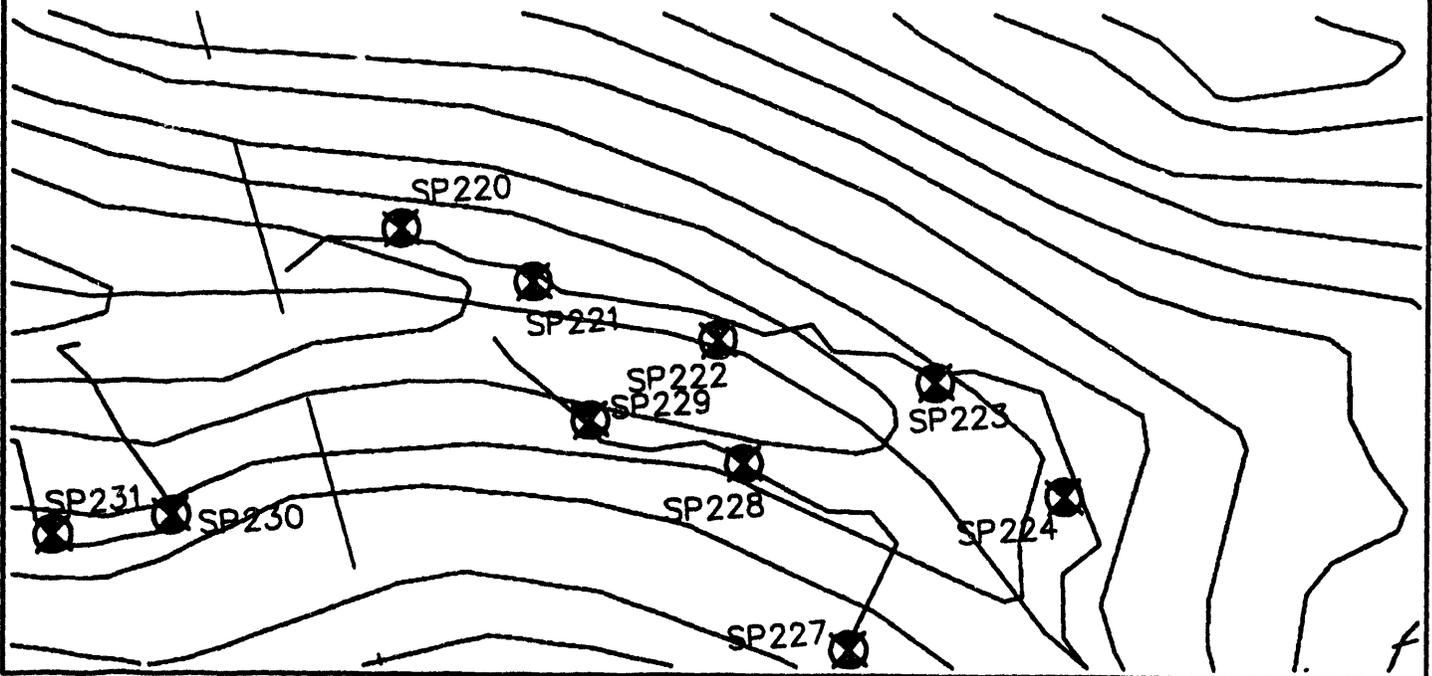

WESTINGHOUSE - SAVANNAH RIVER PLANT

Prepared By
Power Engineering Co., Inc.
Engineers - Surveyors - Planners


PROJECT : UPPER THREE RUNS CREEK - WETLANDS SURVEY STATION NO. : SP223

SAVANNAH RIVER PLANT SYSTEM OF PLANE COORDINATES.

X COORDINATE (EAST) : 46690.520
 Y COORDINATE (NORTH) : 76421.285
 Z COORDINATE (ELEVATION) : 189.54

TO STATION	AZIMUTH	GRID BEARING	GRID DISTANCE
SP222		N 63°44'40" W	250.20
SP224		S 33°13'48" E	195.43

SKETCH :

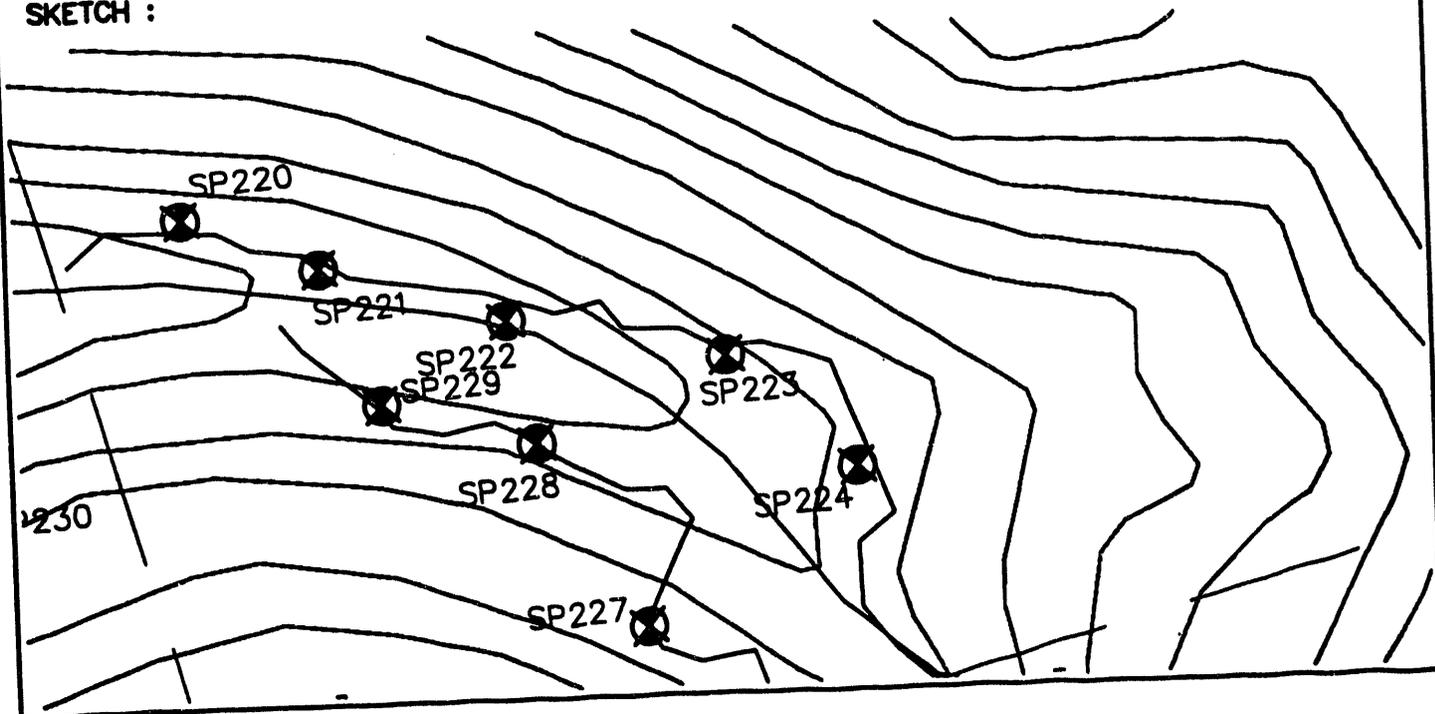

WESTINGHOUSE - SAVANNAH RIVER PLANT

Prepared By
Power Engineering Co., Inc.
Engineers - Surveyors - Planners


PROJECT : UPPER THREE RUNS CREEK - WETLANDS SURVEY STATION NO. : SP224

SAVANNAH RIVER PLANT SYSTEM OF PLANE COORDINATES.

X COORDINATE (EAST) : 46797.614
 Y COORDINATE (NORTH) : 76257.814
 Z COORDINATE (ELEVATION) : 194.55

TO STATION	AZIMUTH	GRID BEARING	GRID DISTANCE
SP223		N 33°13'48" W	195.43
SP225		S 3°08'31" E	273.67

SKETCH :

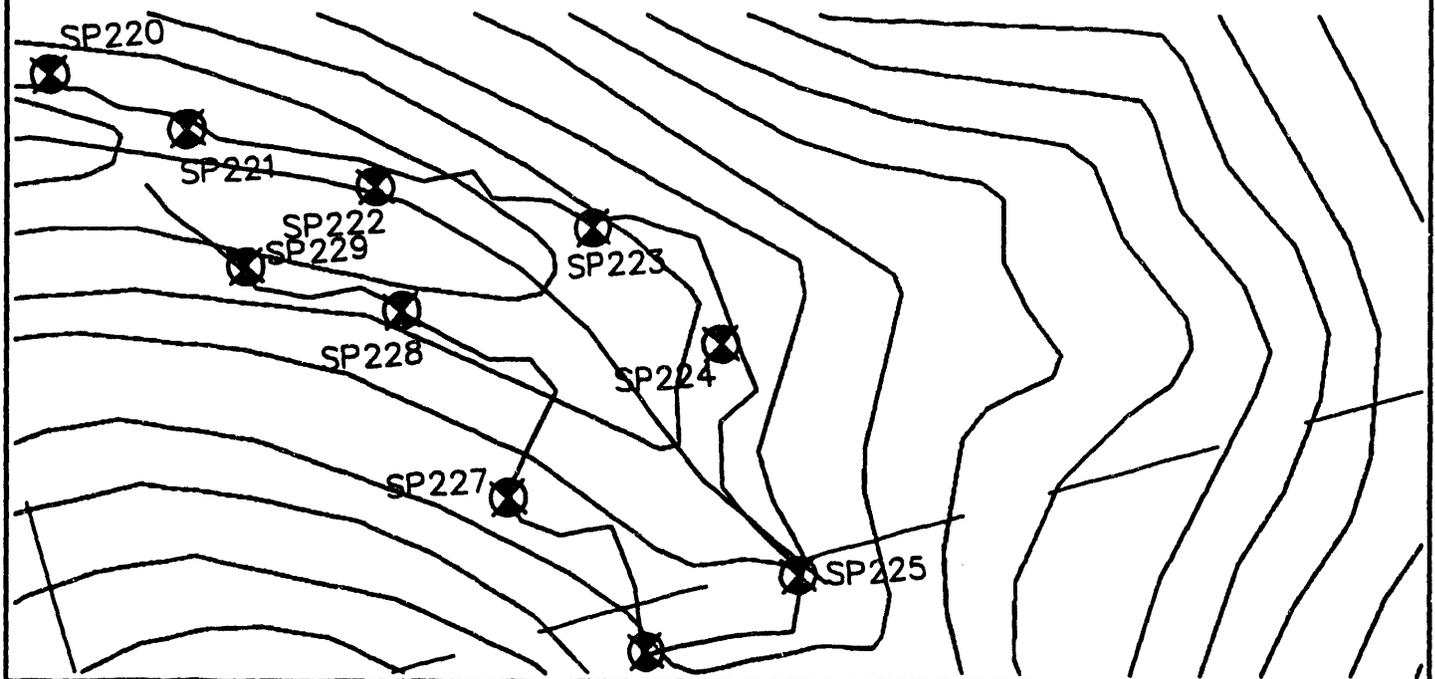

WESTINGHOUSE - SAVANNAH RIVER PLANT

Prepared By
Power Engineering Co., Inc.
Engineers - Surveyors - Planners


PROJECT : UPPER THREE RUNS CREEK - WETLANDS SURVEY STATION NO. : SP225

SAVANNAH RIVER PLANT SYSTEM OF PLANE COORDINATES.

X COORDINATE (EAST) : 46812.614
 Y COORDINATE (NORTH) : 75984.556
 Z COORDINATE (ELEVATION) : 196.29

TO STATION	AZIMUTH	GRID BEARING	GRID DISTANCE
SP224		N 3°08'31" W	273.67
SP226		S 78°34'41" W	192.70

SKETCH :

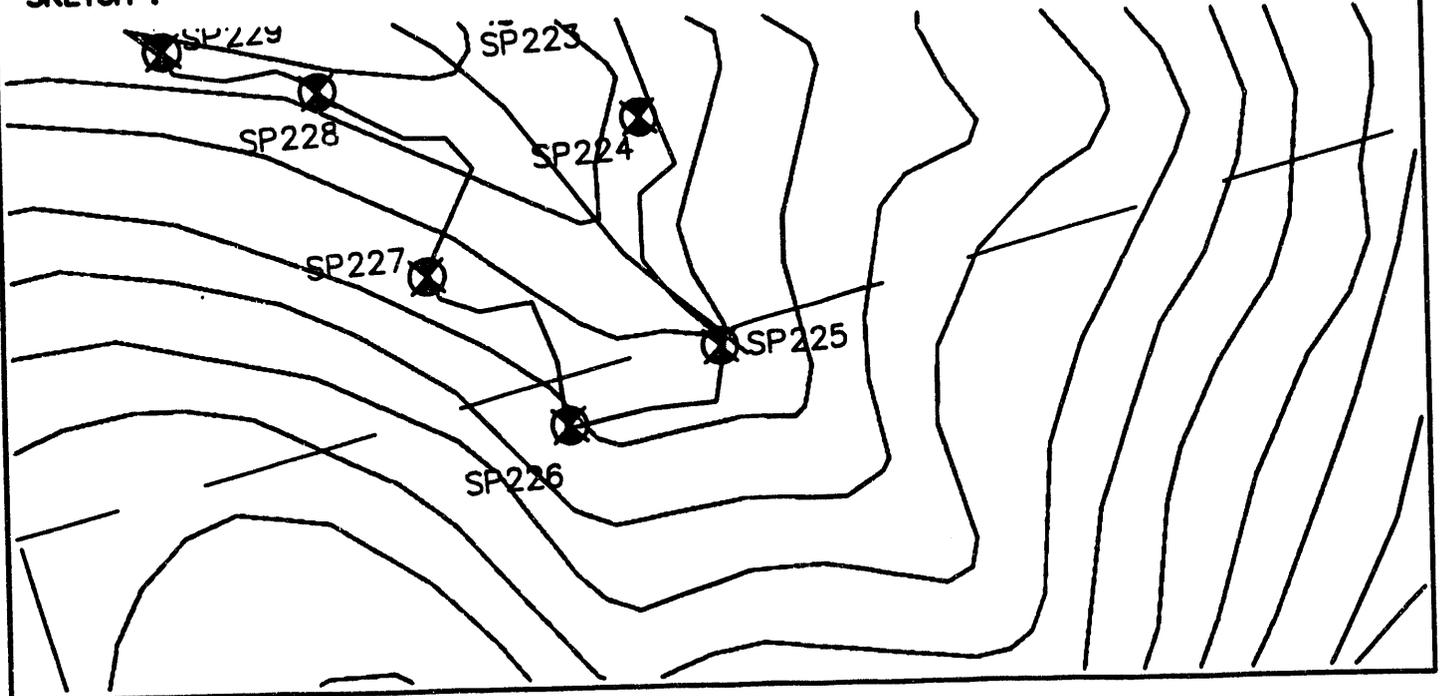

WESTINGHOUSE - SAVANNAH RIVER PLANT

Prepared By
Power Engineering Co., Inc.
Engineers - Surveyors - Planners


PROJECT : UPPER THREE RUNS CREEK - WETLANDS SURVEY STATION NO. : SP226

SAVANNAH RIVER PLANT SYSTEM OF PLANE COORDINATES.

X COORDINATE (EAST) : 46623.735
 Y COORDINATE (NORTH) : 75946.397
 Z COORDINATE (ELEVATION) : 196.25

TO STATION	AZIMUTH	GRID BEARING	GRID DISTANCE
SP225		N 78°34'41" E	192.70
SP227		N 27°13'05" W	233.93

SKETCH :

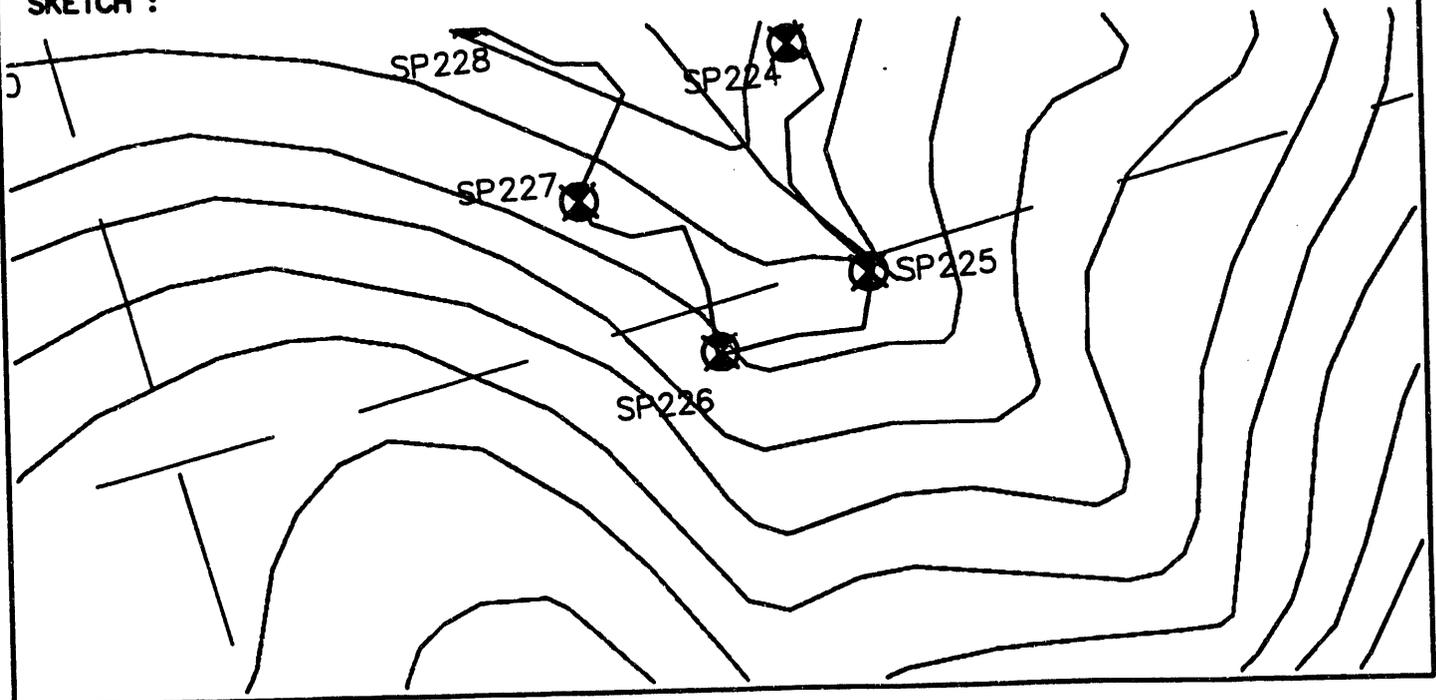

WESTINGHOUSE - SAVANNAH RIVER PLANT

Prepared By
Power Engineering Co., Inc.
Engineers - Surveyors - Planners


PROJECT : UPPER THREE RUNS CREEK - WETLANDS SURVEY STATION NO. : SP227

SAVANNAH RIVER PLANT SYSTEM OF PLANE COORDINATES.

X COORDINATE (EAST) : 46516.739
 Y COORDINATE (NORTH) : 76154.427
 Z COORDINATE (ELEVATION) : 193.46

TO STATION	AZIMUTH	GRID BEARING	GRID DISTANCE
SP226		S 27°13'05" E	233.93
SP228		N 14°07'07" W	241.78

SKETCH :

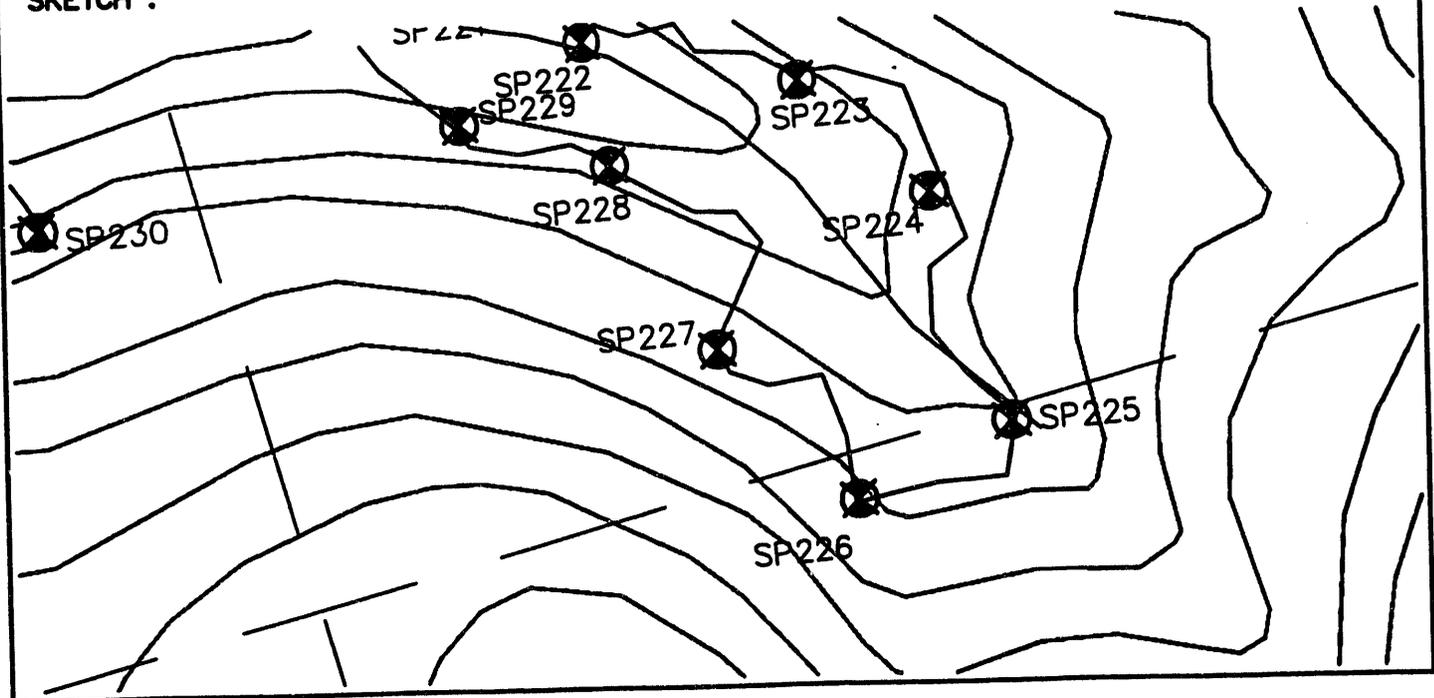

WESTINGHOUSE - SAVANNAH RIVER PLANT

Prepared By
Power Engineering Co., Inc.
Engineers - Surveyors - Planners


PROJECT : UPPER THREE RUNS CREEK - WETLANDS SURVEY STATION NO. : SP228

SAVANNAH RIVER PLANT SYSTEM OF PLANE COORDINATES.

X COORDINATE (EAST) : 46457.762
 Y COORDINATE (NORTH) : 76388.904
 Z COORDINATE (ELEVATION) : 174.64

TO STATION	AZIMUTH	GRID BEARING	GRID DISTANCE
SP227		S 14'07'07" E	241.78
SP229		N 58'53'04" W	179.87

SKETCH :

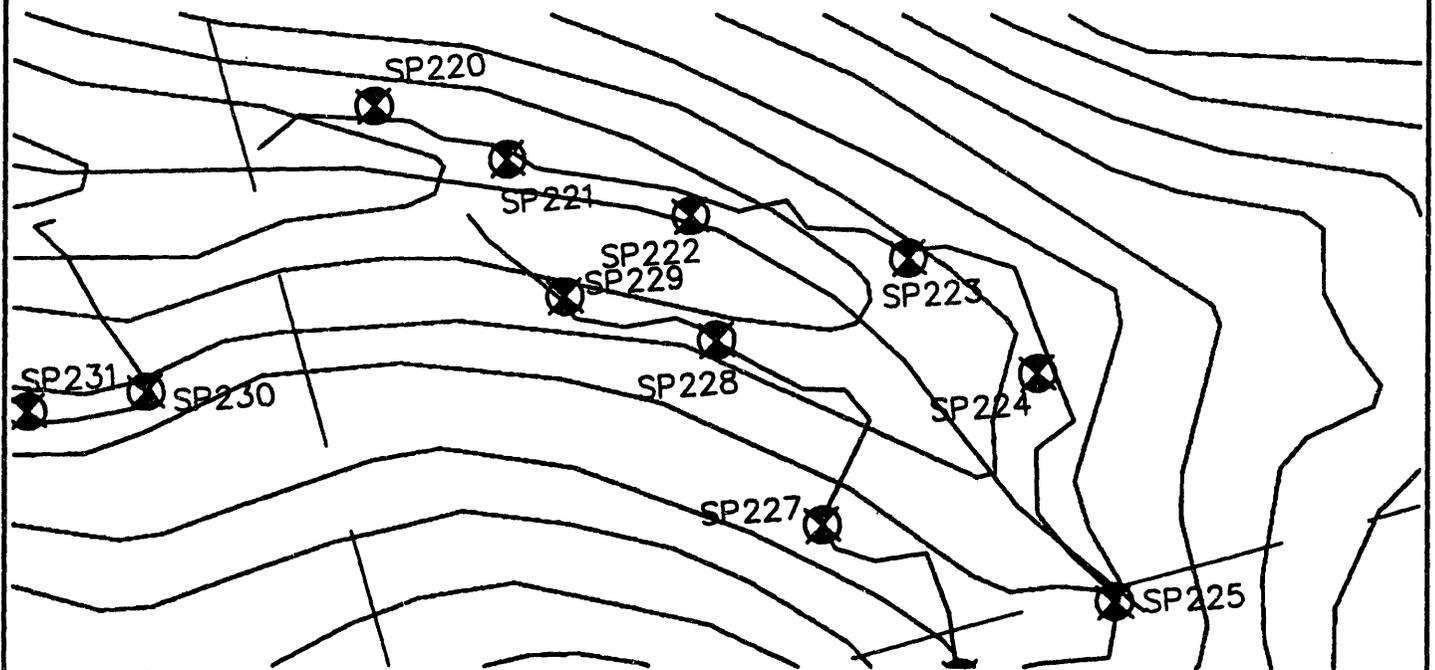

WESTINGHOUSE - SAVANNAH RIVER PLANT

Prepared By
Power Engineering Co., Inc.
Engineers - Surveyors - Planners


PROJECT : UPPER THREE RUNS CREEK - WETLANDS SURVEY STATION NO. : SP230

SAVANNAH RIVER PLANT SYSTEM OF PLANE COORDINATES.

X COORDINATE (EAST) : 45822.186
 Y COORDINATE (NORTH) : 76500.067
 Z COORDINATE (ELEVATION) : 172.86

TO STATION	AZIMUTH	GRID BEARING	GRID DISTANCE
SP229		S 87°50'04" E	481.93
SP231		N 84°30'25" W	133.37

SKETCH :

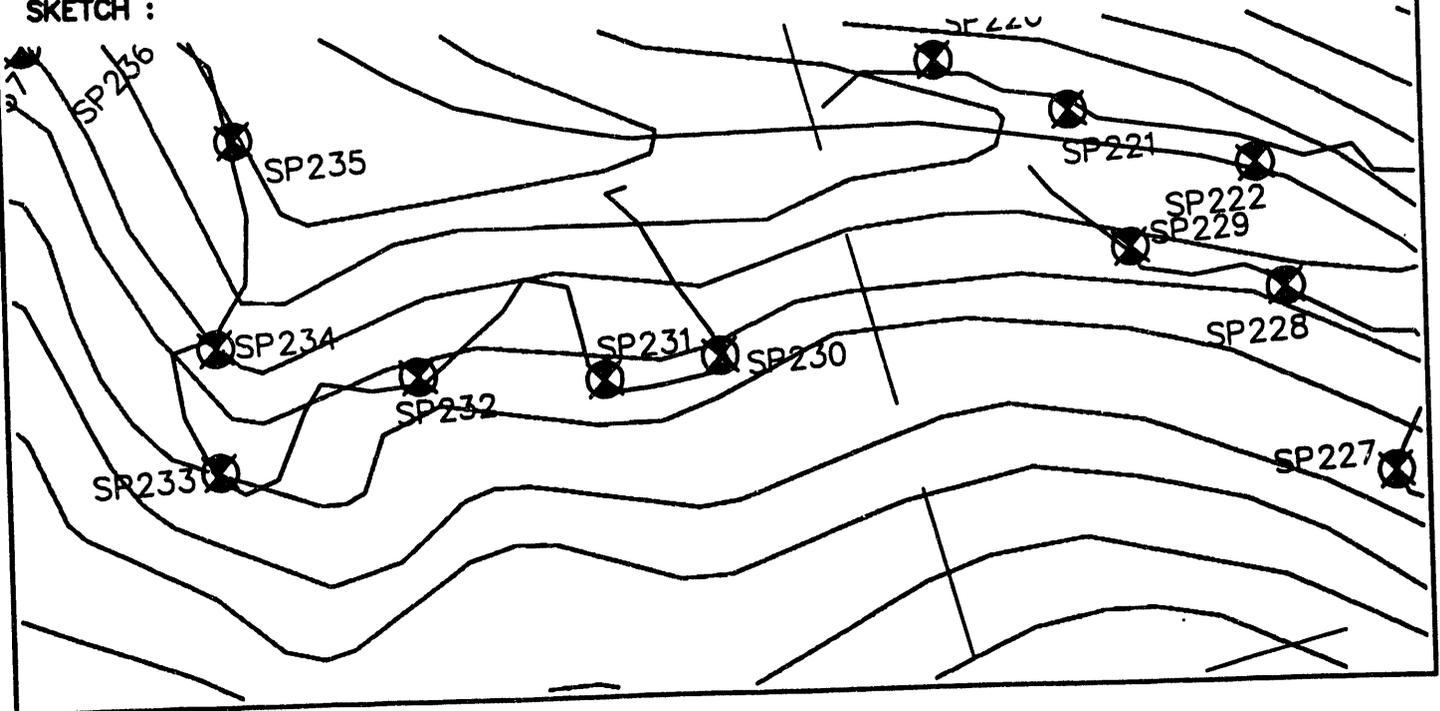

WESTINGHOUSE - SAVANNAH RIVER PLANT

Prepared By
Power Engineering Co., Inc.
Engineers - Surveyors - Planners


PROJECT : UPPER THREE RUNS CREEK - WETLANDS SURVEY STATION NO. : SP231

SAVANNAH RIVER PLANT SYSTEM OF PLANE COORDINATES.

X COORDINATE (EAST) : 45689.432
 Y COORDINATE (NORTH) : 76512.833
 Z COORDINATE (ELEVATION) : 170.96

TO STATION	AZIMUTH	GRID BEARING	GRID DISTANCE
SP230		S 84°30'25" E	133.37
SP232		N 72°11'41" W	211.07

SKETCH :

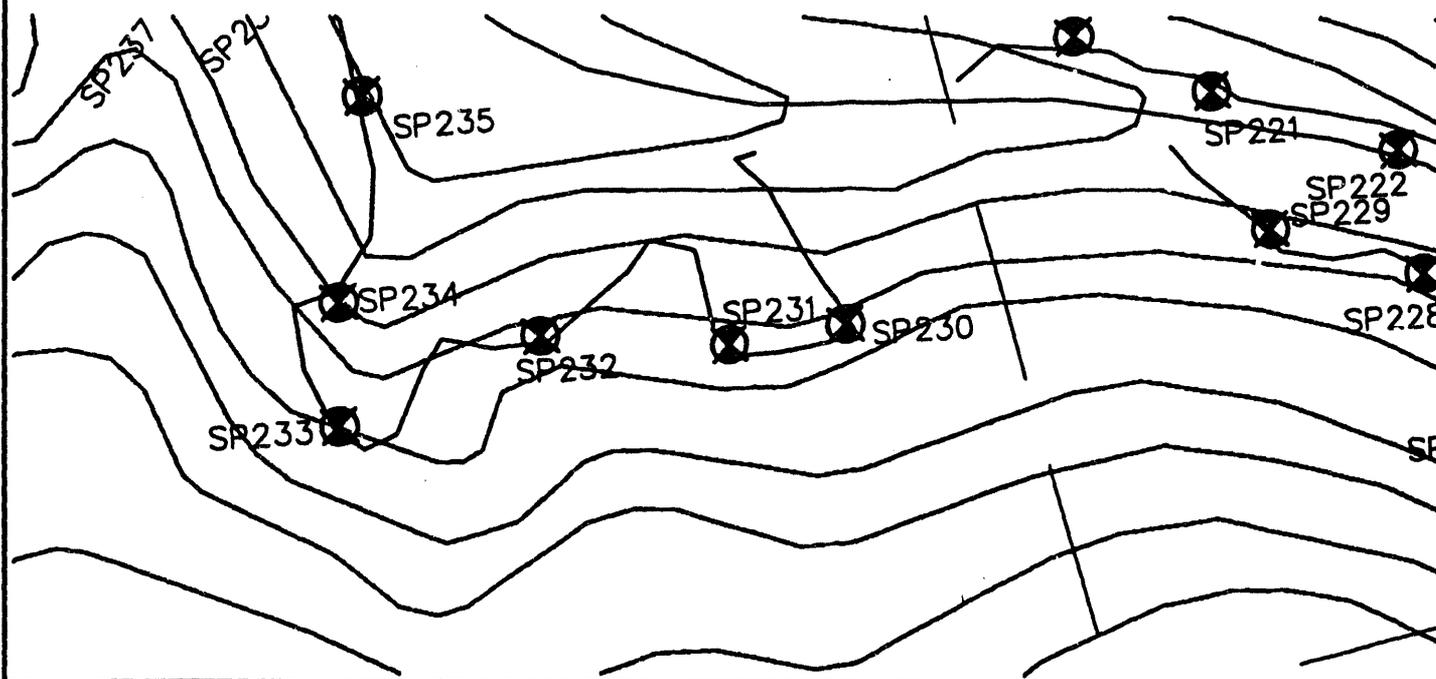

WESTINGHOUSE - SAVANNAH RIVER PLANT

Prepared By
Power Engineering Co., Inc.
Engineers - Surveyors - Planners


PROJECT : UPPER THREE RUNS CREEK - WETLANDS SURVEY STATION NO. : SP232

SAVANNAH RIVER PLANT SYSTEM OF PLANE COORDINATES.

X COORDINATE (EAST) : 45488.468
 Y COORDINATE (NORTH) : 76577.376
 Z COORDINATE (ELEVATION) : 172.07

TO STATION	AZIMUTH	GRID BEARING	GRID DISTANCE
SP231		S 72°11'41" E	211.07
SP233		S 80°55'31" W	245.81

SKETCH :

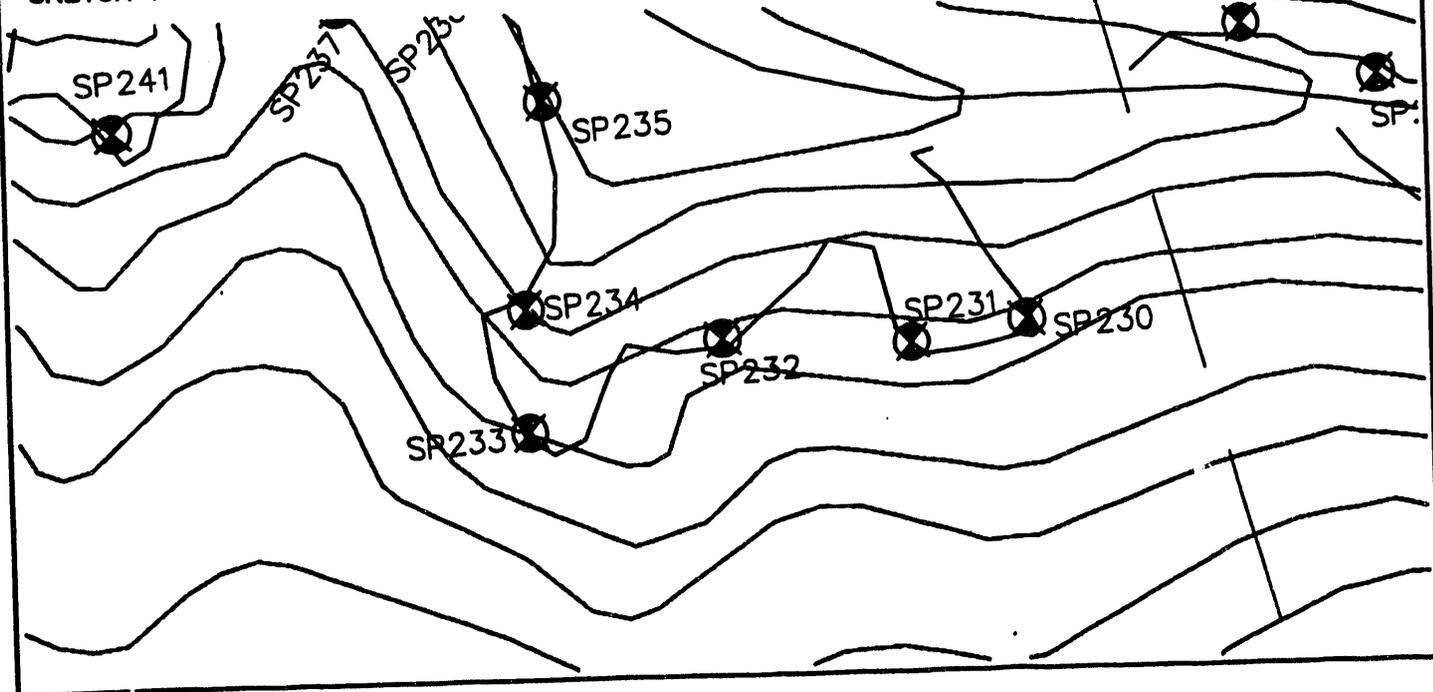

WESTINGHOUSE - SAVANNAH RIVER PLANT

Prepared By
Power Engineering Co., Inc.
Engineers - Surveyors - Planners


PROJECT : UPPER THREE RUNS CREEK - WETLANDS SURVEY STATION NO. : SP233

SAVANNAH RIVER PLANT SYSTEM OF PLANE COORDINATES.

X COORDINATE (EAST) : 45245.734
 Y COORDINATE (NORTH) : 76538.606
 Z COORDINATE (ELEVATION) : 173.29

TO STATION	AZIMUTH	GRID BEARING	GRID DISTANCE
SP232		N 80°55'31" E	245.81
SP234		N 14°57'58" E	139.45

SKETCH :

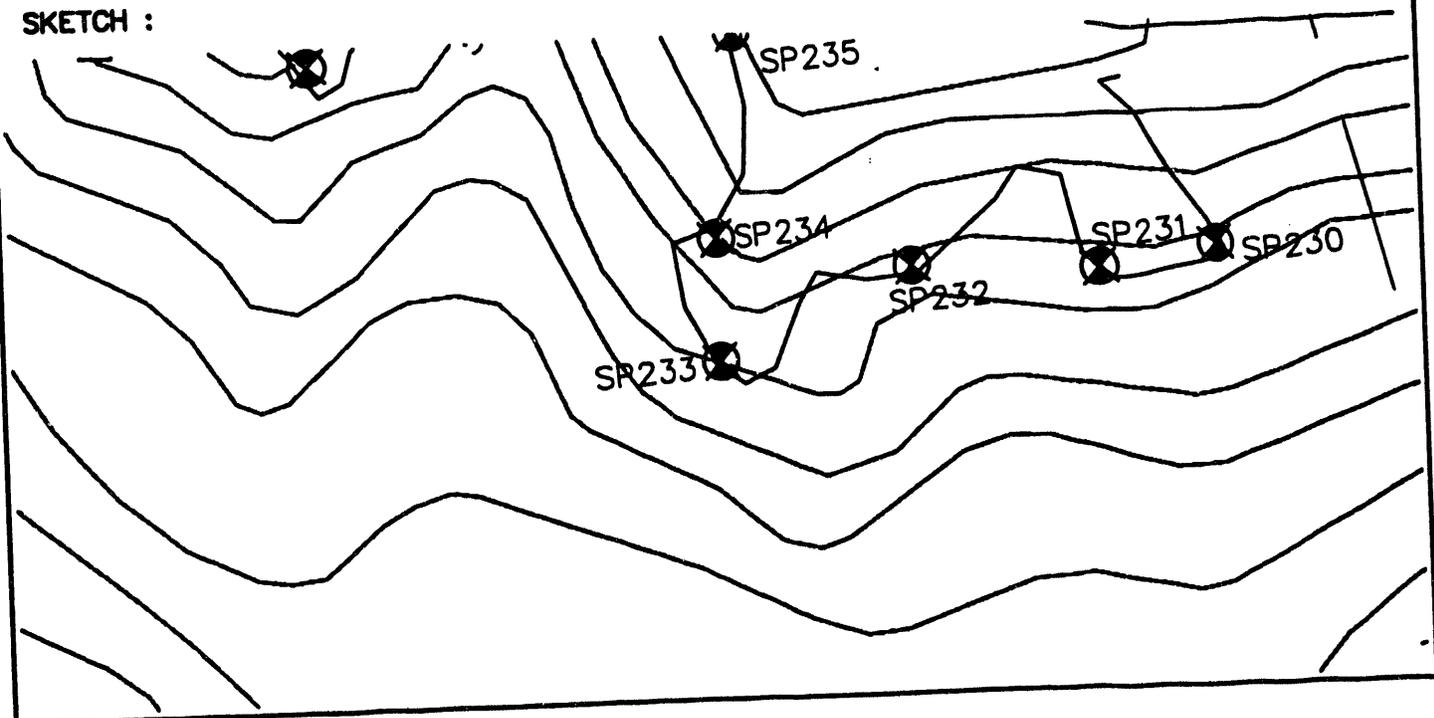

WESTINGHOUSE - SAVANNAH RIVER PLANT

Prepared By
Power Engineering Co., Inc.
Engineers - Surveyors - Planners


PROJECT : UPPER THREE RUNS CREEK - WETLANDS SURVEY STATION NO. : SP234

SAVANNAH RIVER PLANT SYSTEM OF PLANE COORDINATES.

X COORDINATE (EAST) : 45281.748
 Y COORDINATE (NORTH) : 76673.330
 Z COORDINATE (ELEVATION) : 163.33

TO STATION	AZIMUTH	GRID BEARING	GRID DISTANCE
SP233		S 15°57'58" W	139.45
SP235		N 21°37'38" E	235.37

SKETCH :

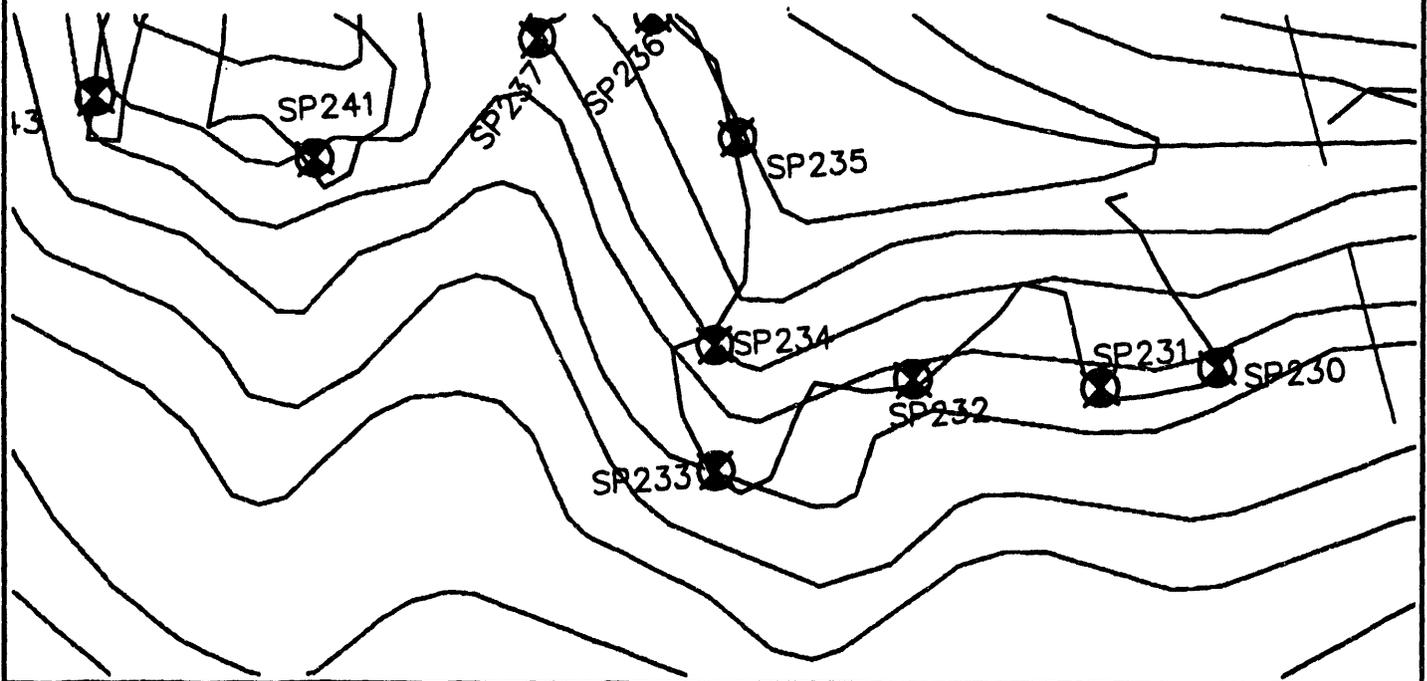

WESTINGHOUSE - SAVANNAH RIVER PLANT

Prepared By
Power Engineering Co., Inc.
Engineers - Surveyors - Planners


PROJECT : UPPER THREE RUNS CREEK - WETLANDS SURVEY STATION NO. : SP235

SAVANNAH RIVER PLANT SYSTEM OF PLANE COORDINATES.

X COORDINATE (EAST) : 45368.498
 Y COORDINATE (NORTH) : 76892.134
 Z COORDINATE (ELEVATION) : 147.82

TO STATION	AZIMUTH	GRID BEARING	GRID DISTANCE
SP234		S 21°37'38" W	235.37
SP236		N 20°09'45" W	169.72

SKETCH :

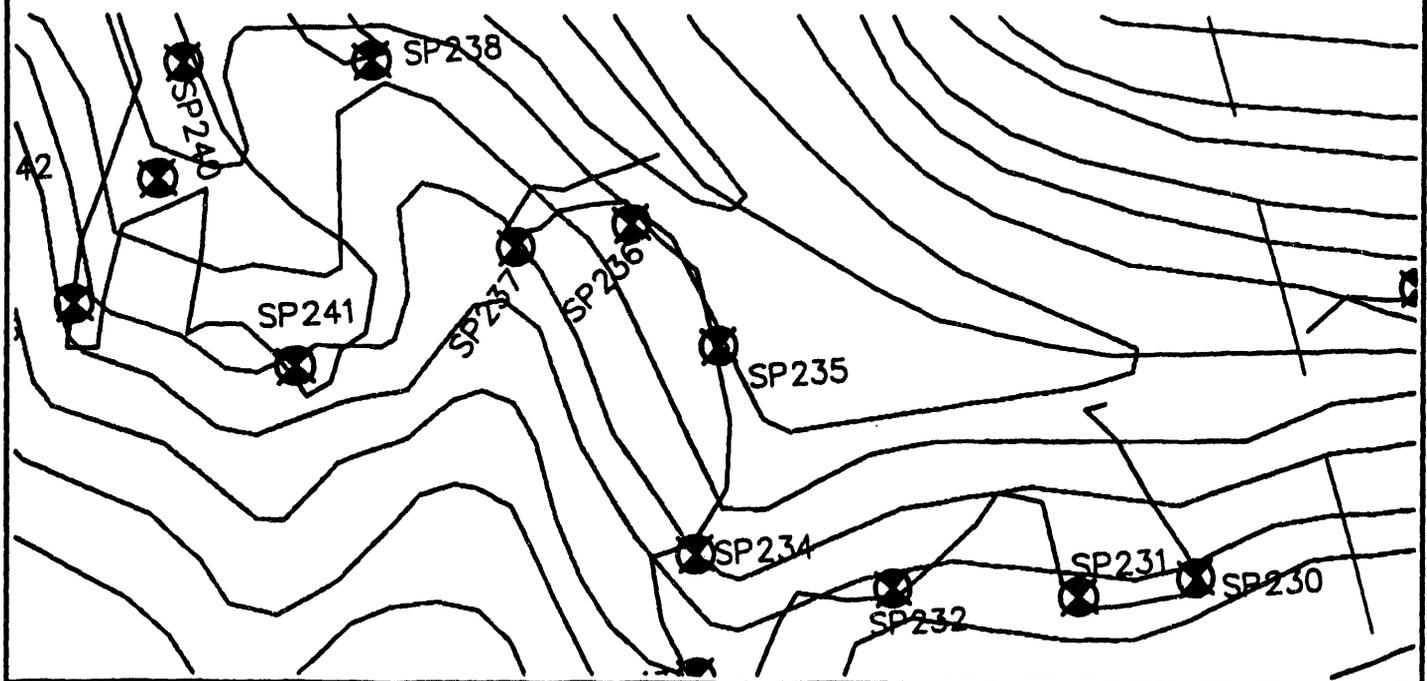

WESTINGHOUSE - SAVANNAH RIVER PLANT

Prepared By
Power Engineering Co., Inc.
Engineers - Surveyors - Planners


PROJECT : UPPER THREE RUNS CREEK - WETLANDS SURVEY STATION NO. : SP236

SAVANNAH RIVER PLANT SYSTEM OF PLANE COORDINATES.

X COORDINATE (EAST) : 45309.998
 Y COORDINATE (NORTH) : 77051.456
 Z COORDINATE (ELEVATION) : 145.32

TO STATION	AZIMUTH	GRID BEARING	GRID DISTANCE
SP235		S 20°09'45" E	169.72
SP237		N 86°10'38" W	135.66

SKETCH :

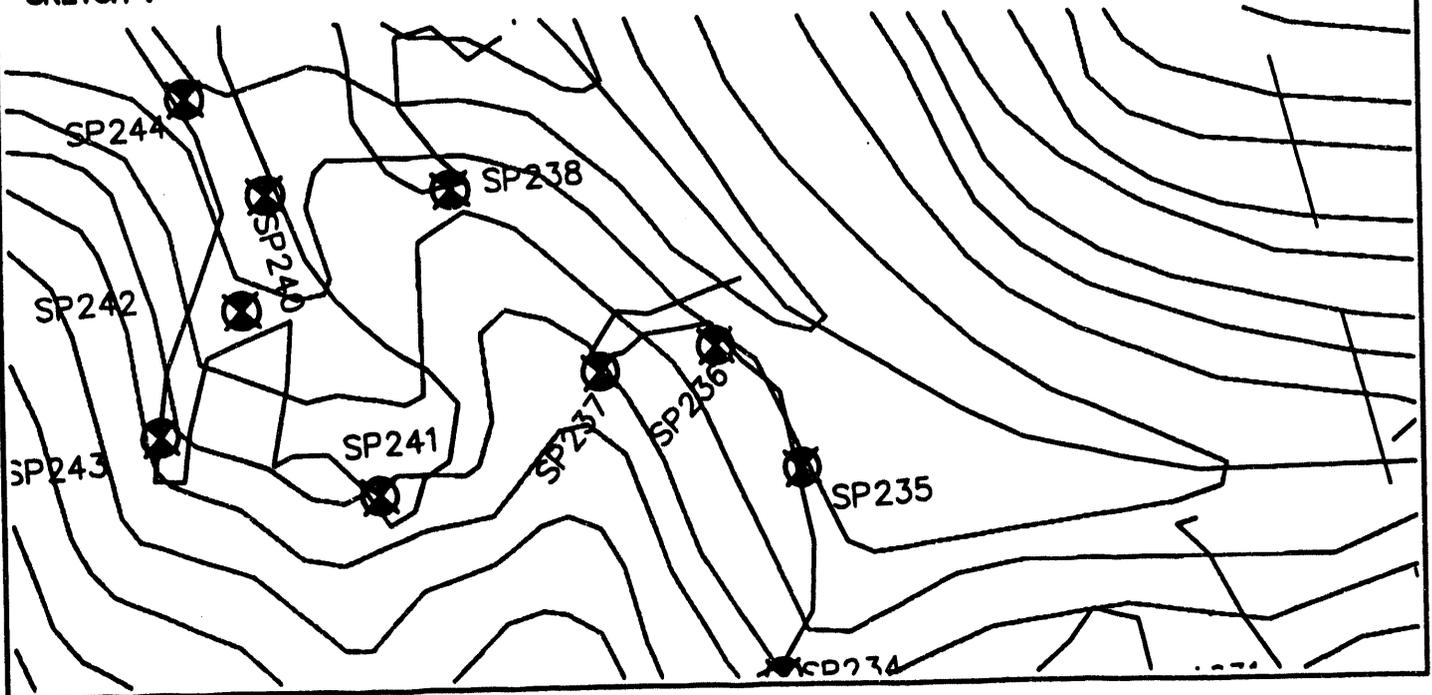

WESTINGHOUSE - SAVANNAH RIVER PLANT

Prepared By
Power Engineering Co., Inc.
Engineers - Surveyors - Planners


PROJECT : UPPER THREE RUNS CREEK - WETLANDS SURVEY STATION NO. : SP238

SAVANNAH RIVER PLANT SYSTEM OF PLANE COORDINATES.

X COORDINATE (EAST) : 45070.360
 Y COORDINATE (NORTH) : 77305.327
 Z COORDINATE (ELEVATION) : 156.36

TO STATION	AZIMUTH	GRID BEARING	GRID DISTANCE
SP237		S 23°04'12" E	266.11
SP239		N 21°16'04" W	319.19

SKETCH :

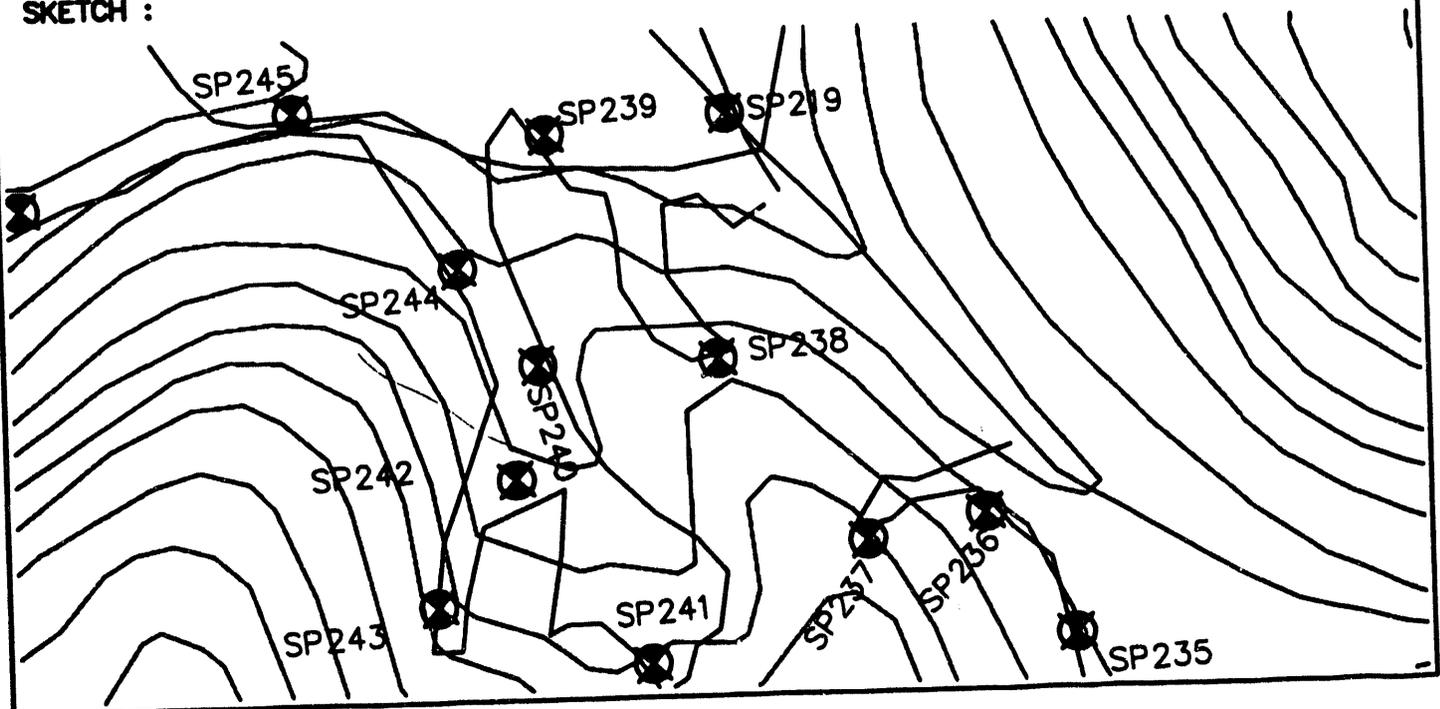

WESTINGHOUSE - SAVANNAH RIVER PLANT

Prepared By
Power Engineering Co., Inc.
Engineers - Surveyors - Planners


PROJECT : UPPER THREE RUNS CREEK - WETLANDS SURVEY STATION NO. : SP239

SAVANNAH RIVER PLANT SYSTEM OF PLANE COORDINATES.

X COORDINATE (EAST) : 44954.583
 Y COORDINATE (NORTH) : 77602.777
 Z COORDINATE (ELEVATION) : 132.21

TO STATION	AZIMUTH	GRID BEARING	GRID DISTANCE
SP238		S 21°16'04" E	319.19
SP240		S 18°47'20" W	258.80

SKETCH :

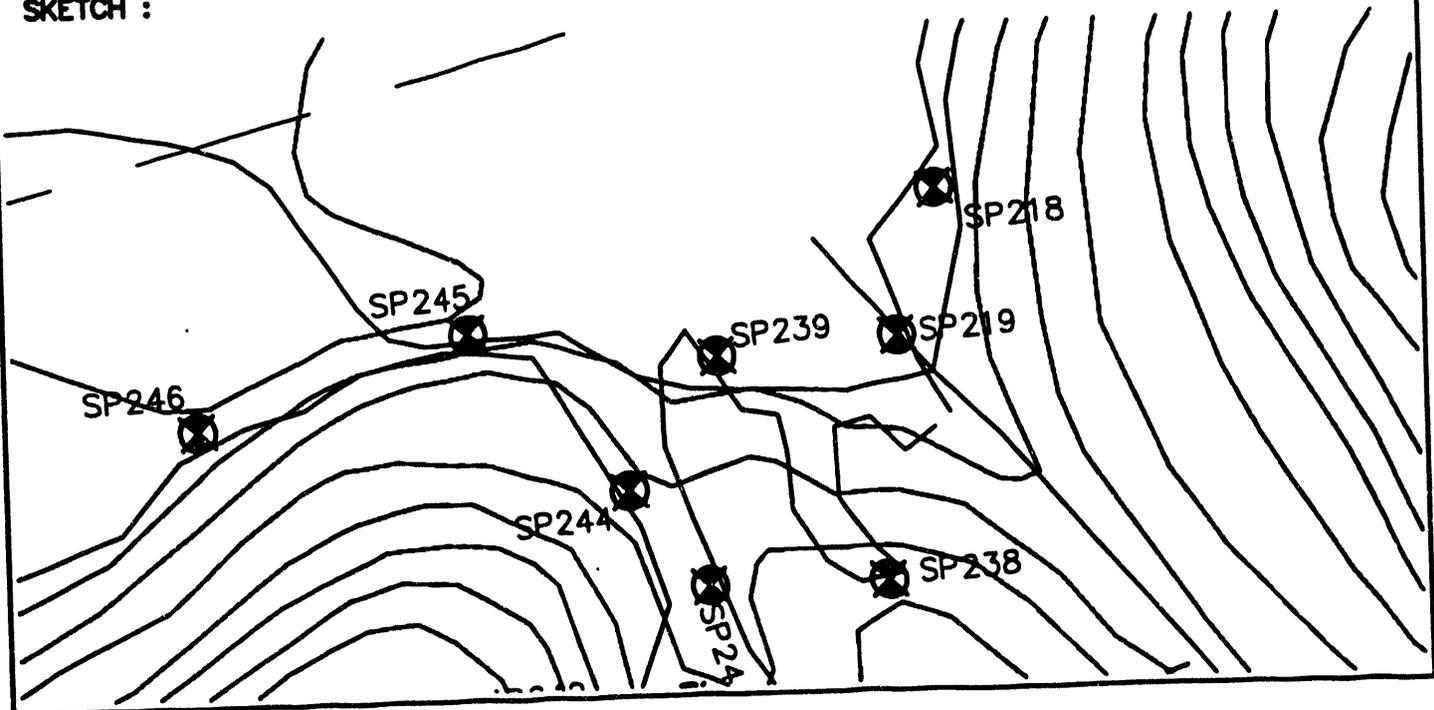

WESTINGHOUSE - SAVANNAH RIVER PLANT

Prepared By
Power Engineering Co., Inc.
Engineers - Surveyors - Planners


PROJECT : UPPER THREE RUNS CREEK - WETLANDS SURVEY STATION NO. : SP240

SAVANNAH RIVER PLANT SYSTEM OF PLANE COORDINATES.

X COORDINATE (EAST) : 44871.228
 Y COORDINATE (NORTH) : 77357.765
 Z COORDINATE (ELEVATION) : 146.71

TO STATION	AZIMUTH	GRID BEARING	GRID DISTANCE
SP239		N 18°47'20" E	258.80
SP241		S 42°23'34" E	362.13

SKETCH :

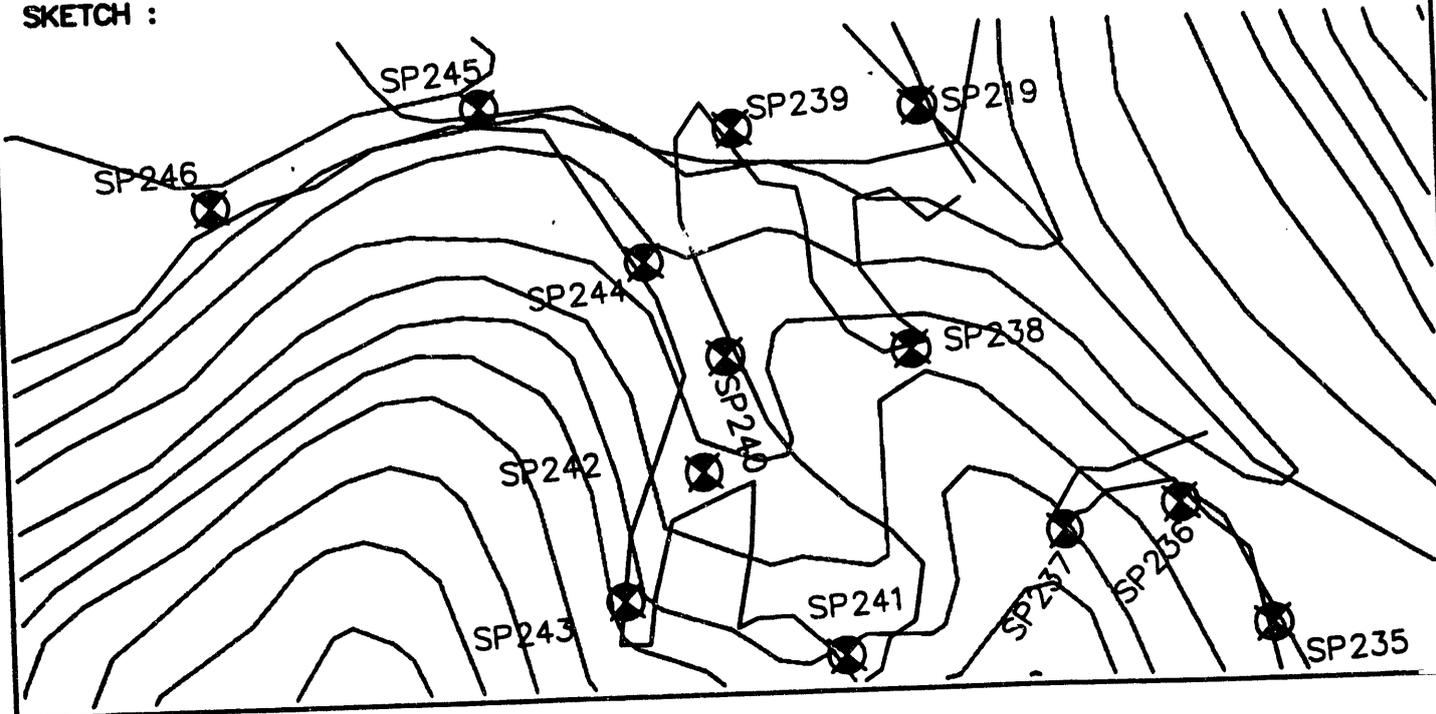

WESTINGHOUSE - SAVANNAH RIVER PLANT

Prepared By
Power Engineering Co., Inc.
Engineers - Surveyors - Planners


PROJECT : UPPER THREE RUNS CREEK - WETLANDS SURVEY STATION NO. : SP241

SAVANNAH RIVER PLANT SYSTEM OF PLANE COORDINATES.

X COORDINATE (EAST) : 44898.859
 Y COORDINATE (NORTH) : 76996.691
 Z COORDINATE (ELEVATION) : 164.36

TO STATION	AZIMUTH	GRID BEARING	GRID DISTANCE
SP240		N 4°22'34" W	362.13
SP242		N 20°07'40" W	259.59

SKETCH :

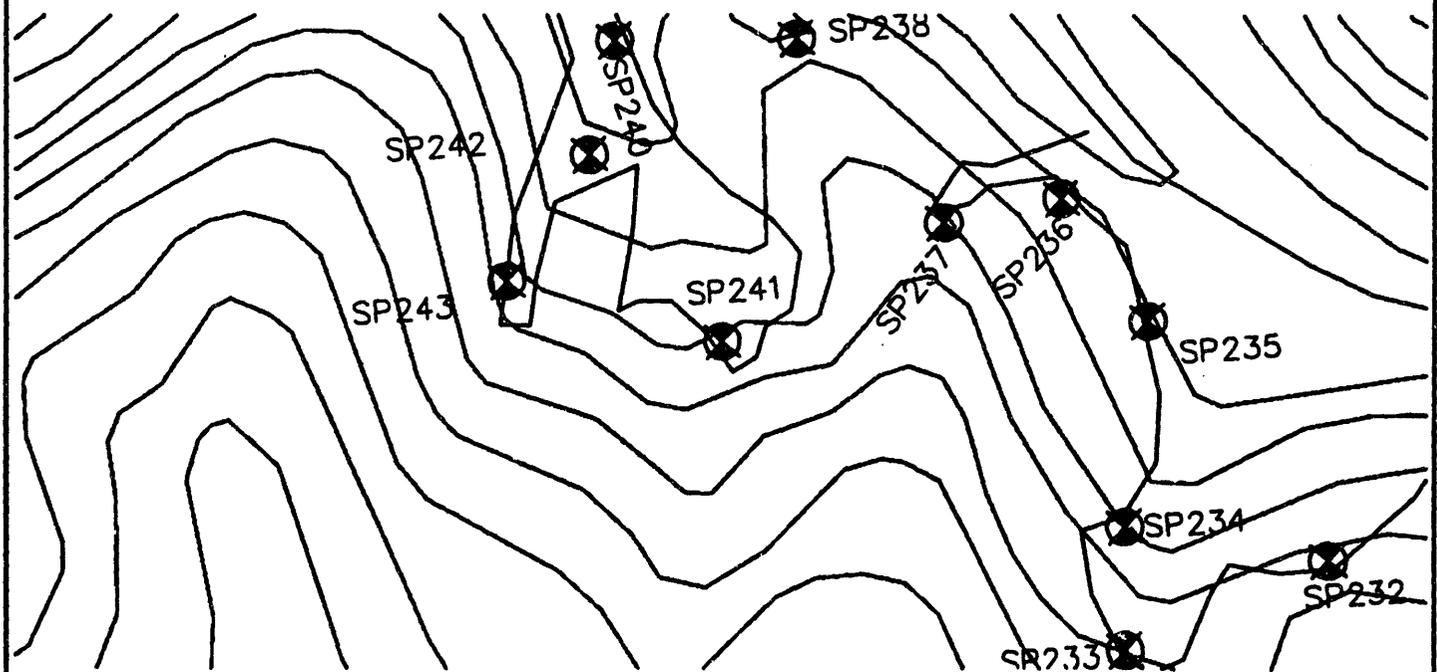

WESTINGHOUSE - SAVANNAH RIVER PLANT

Prepared By
Power Engineering Co., Inc.
Engineers - Surveyors - Planners


PROJECT : UPPER THREE RUNS CREEK - WETLANDS SURVEY STATION NO. : SP242

SAVANNAH RIVER PLANT SYSTEM OF PLANE COORDINATES.

X COORDINATE (EAST) : 44809.531
 Y COORDINATE (NORTH) : 77240.424
 Z COORDINATE (ELEVATION) : 153.08

TO STATION	AZIMUTH	GRID BEARING	GRID DISTANCE
SP241		S 20°07'40" E	259.59
SP243		S 48°26'41" W	170.12

SKETCH :

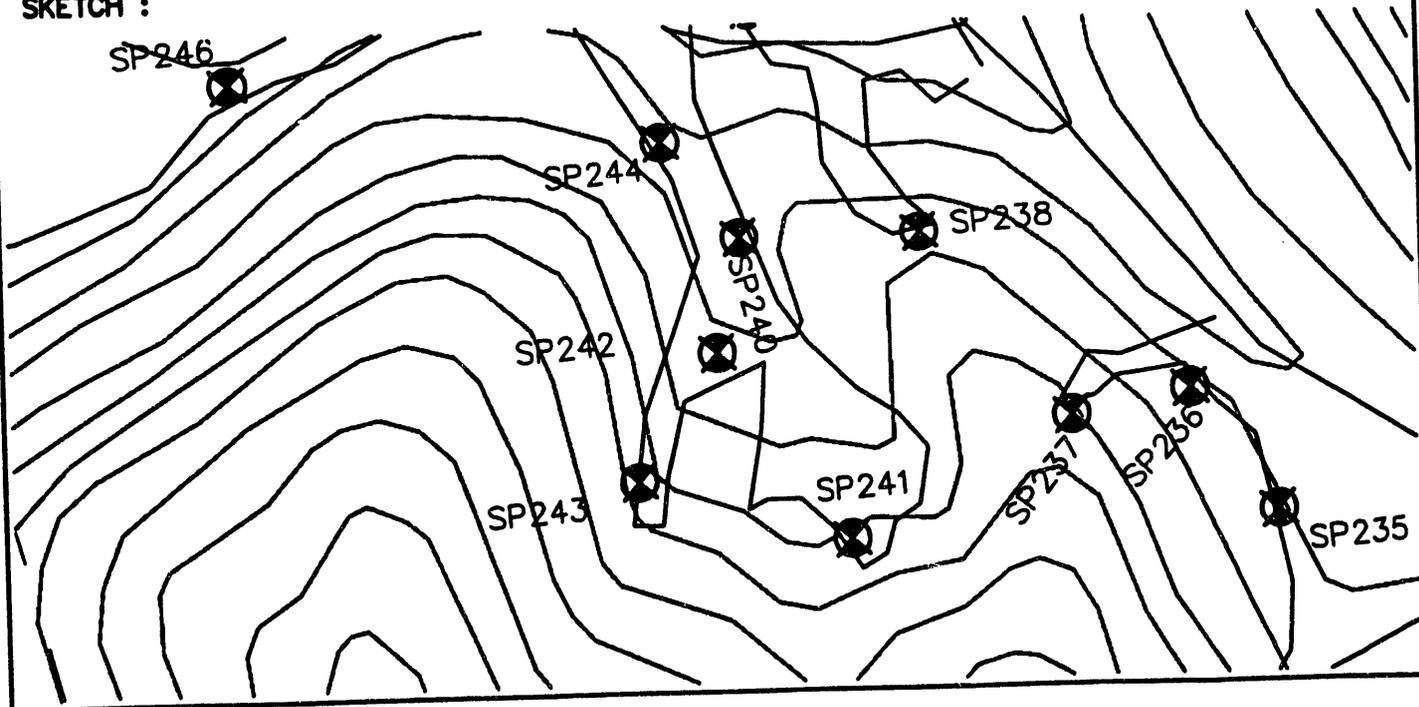

WESTINGHOUSE - SAVANNAH RIVER PLANT

Prepared By
Power Engineering Co., Inc.
Engineers - Surveyors - Planners


PROJECT : UPPER THREE RUNS CREEK - WETLANDS SURVEY STATION NO. : SP243

SAVANNAH RIVER PLANT SYSTEM OF PLANE COORDINATES.

X COORDINATE (EAST) : 44682.225
 Y COORDINATE (NORTH) : 77127.575
 Z COORDINATE (ELEVATION) : 159.38

TO STATION	AZIMUTH	GRID BEARING	GRID DISTANCE
SP242		N 48°26'41" E	170.12
SP244		N 20°17'50" E	383.38

SKETCH :

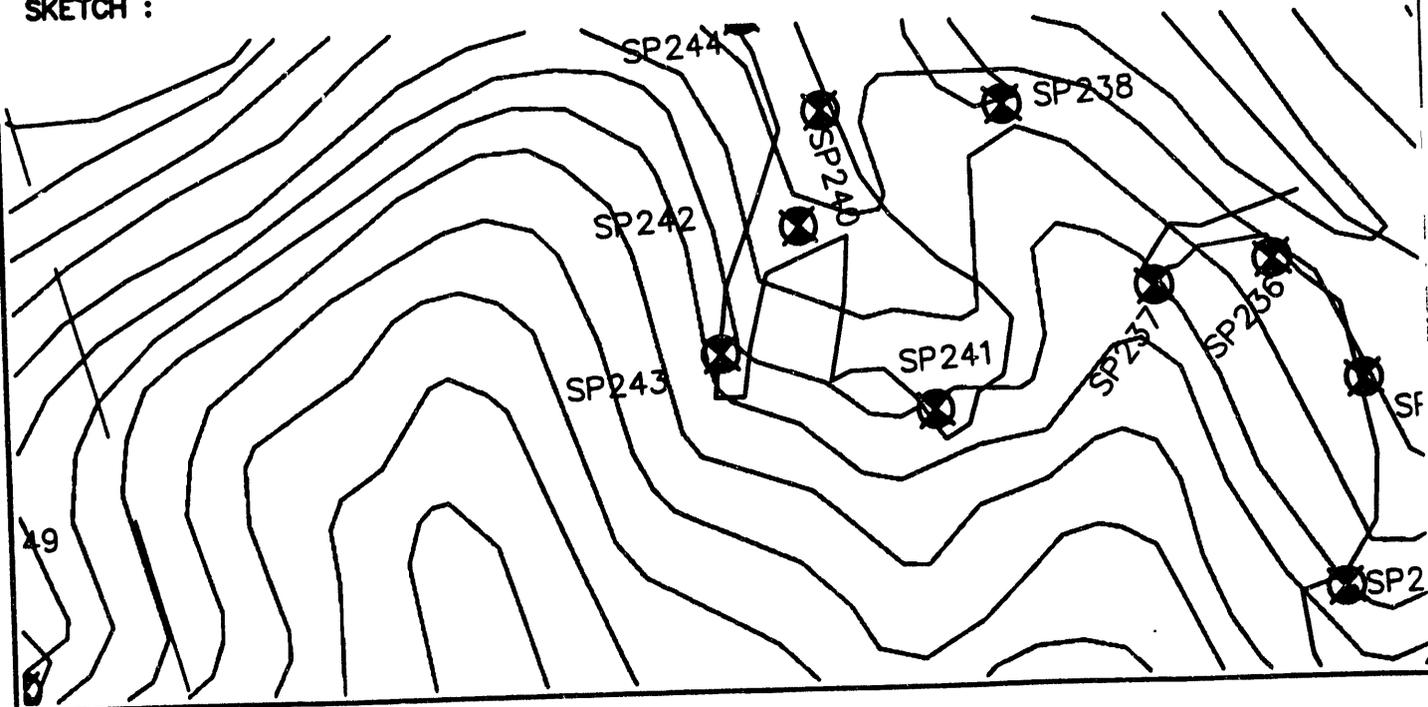

WESTINGHOUSE - SAVANNAH RIVER PLANT

Prepared By
Power Engineering Co., Inc.
Engineers - Surveyors - Planners


PROJECT : UPPER THREE RUNS CREEK - WETLANDS SURVEY STATION NO. : SP244

SAVANNAH RIVER PLANT SYSTEM OF PLANE COORDINATES.

X COORDINATE (EAST) : 44815.217
 Y COORDINATE (NORTH) : 77487.150
 Z COORDINATE (ELEVATION) : 142.58

TO STATION	AZIMUTH	GRID BEARING	GRID DISTANCE
SP243		S 20°17'50" W	383.38
SP245		N 29°32'14" W	253.97

SKETCH :

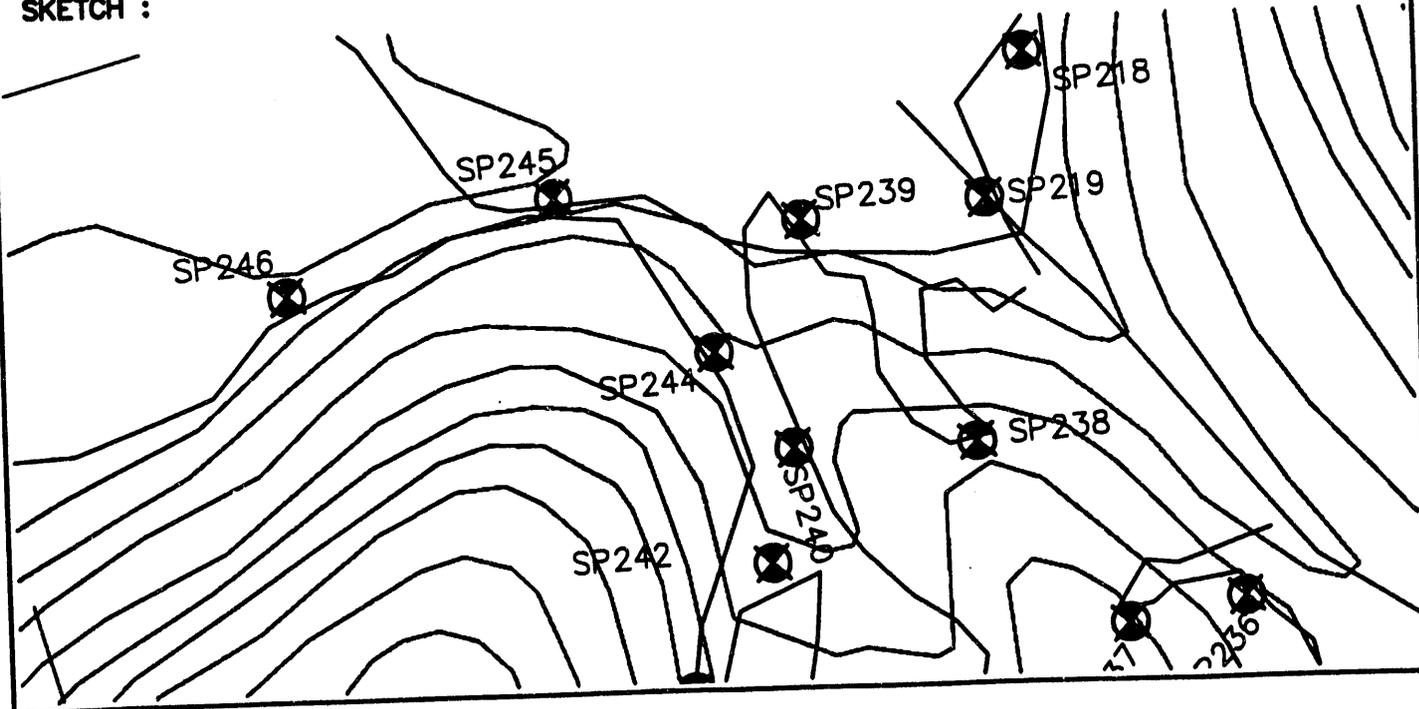

WESTINGHOUSE - SAVANNAH RIVER PLANT

Prepared By
Power Engineering Co., Inc.
Engineers - Surveyors - Planners


PROJECT : UPPER THREE RUNS CREEK - WETLANDS SURVEY STATION NO. : SP245

SAVANNAH RIVER PLANT SYSTEM OF PLANE COORDINATES.

X COORDINATE (EAST) : 44690.013
 Y COORDINATE (NORTH) : 77708.111
 Z COORDINATE (ELEVATION) : 126.33

TO STATION	AZIMUTH	GRID BEARING	GRID DISTANCE
SP244		S 29°32'14" E	253.97
SP246		S 86°50'24" W	320.47

SKETCH :

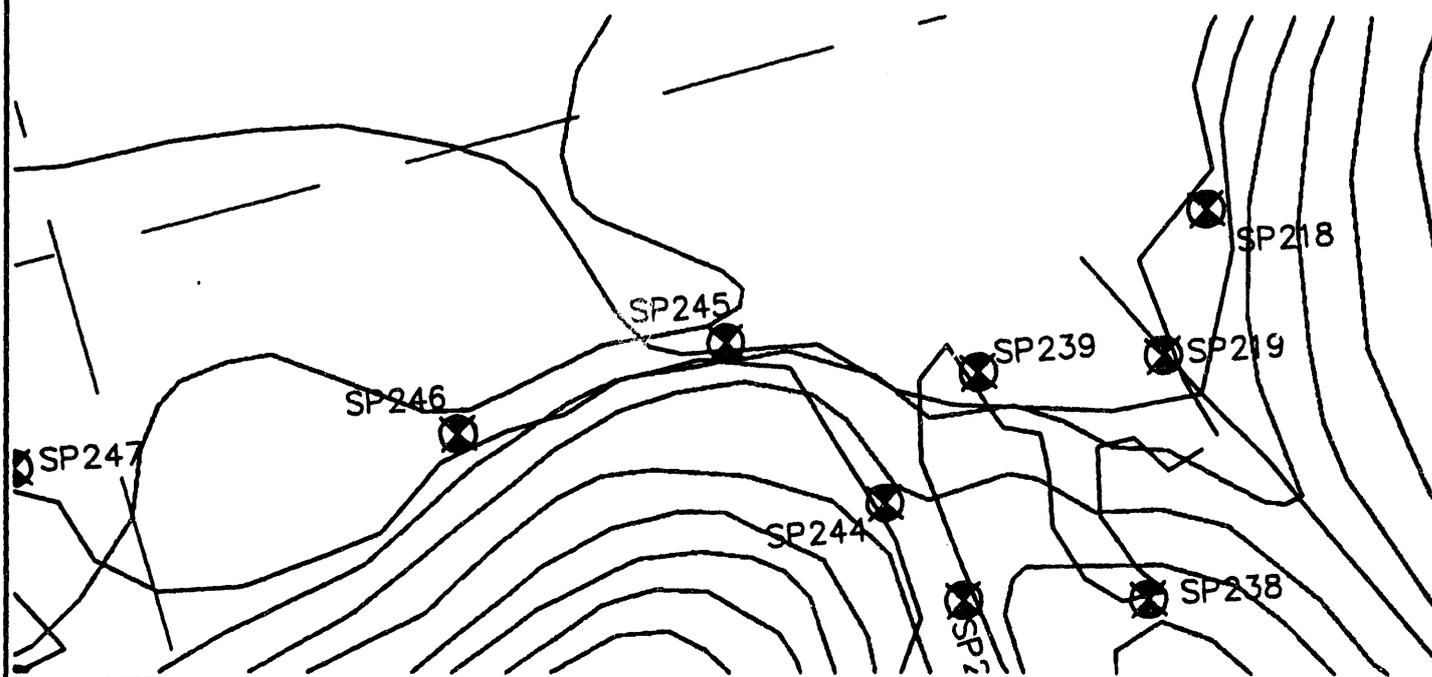

WESTINGHOUSE - SAVANNAH RIVER PLANT

Prepared By
Power Engineering Co., Inc.
Engineers - Surveyors - Planners


PROJECT : UPPER THREE RUNS CREEK - WETLANDS SURVEY STATION NO. : SP246

SAVANNAH RIVER PLANT SYSTEM OF PLANE COORDINATES.

X COORDINATE (EAST) : 44370.031
 Y COORDINATE (NORTH) : 77690.445
 Z COORDINATE (ELEVATION) : 122.02

TO STATION	AZIMUTH	GRID BEARING	GRID DISTANCE
SP245		N 86°50'24" E	320.47
SP247		N 79°25'21" W	489.77

SKETCH :

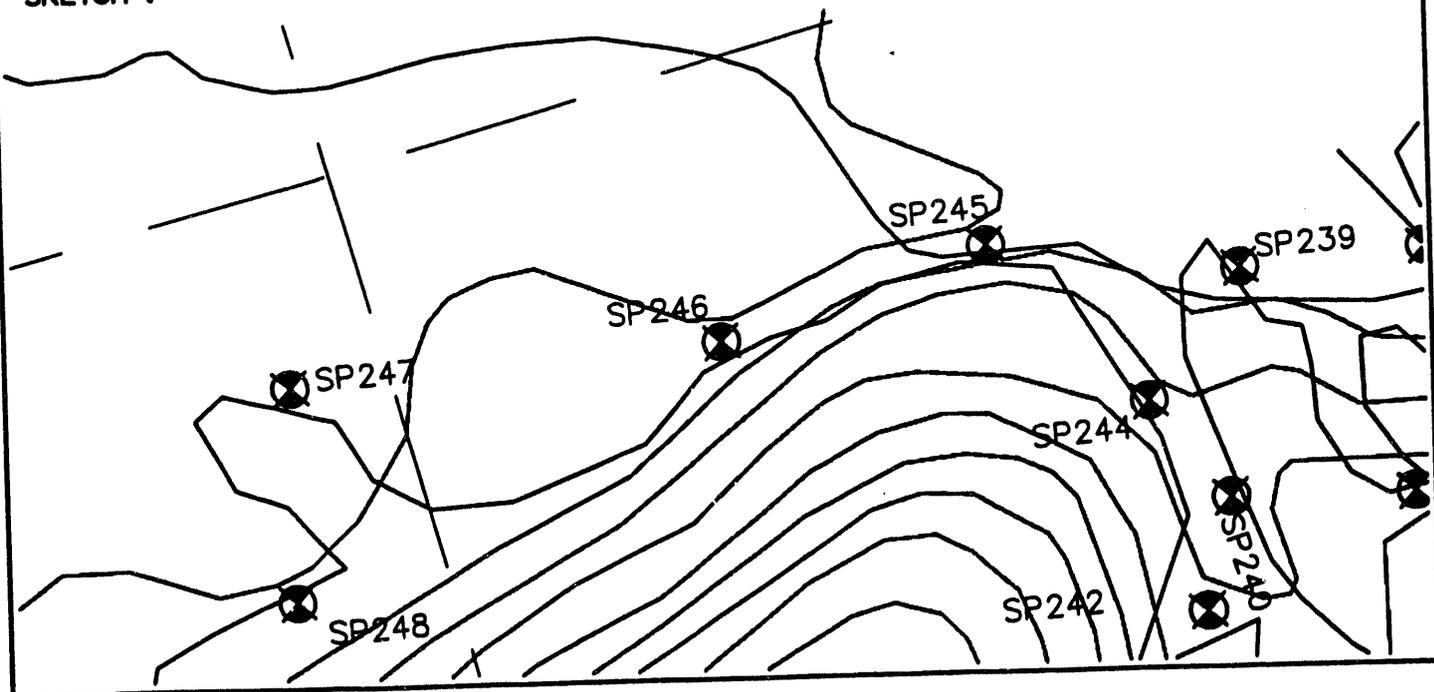

WESTINGHOUSE - SAVANNAH RIVER PLANT

Prepared By
Power Engineering Co., Inc.
Engineers - Surveyors - Planners


PROJECT : UPPER THREE RUNS CREEK - WETLANDS SURVEY STATION NO. : SP247

SAVANNAH RIVER PLANT SYSTEM OF PLANE COORDINATES.

X COORDINATE (EAST) : 43888.588
 Y COORDINATE (NORTH) : 77780.349
 Z COORDINATE (ELEVATION) : 122.19

TO STATION	AZIMUTH	GRID BEARING	GRID DISTANCE
SP246		S 79°25'21" E	489.77
SP248		S 14°51'00" W	242.31

SKETCH :

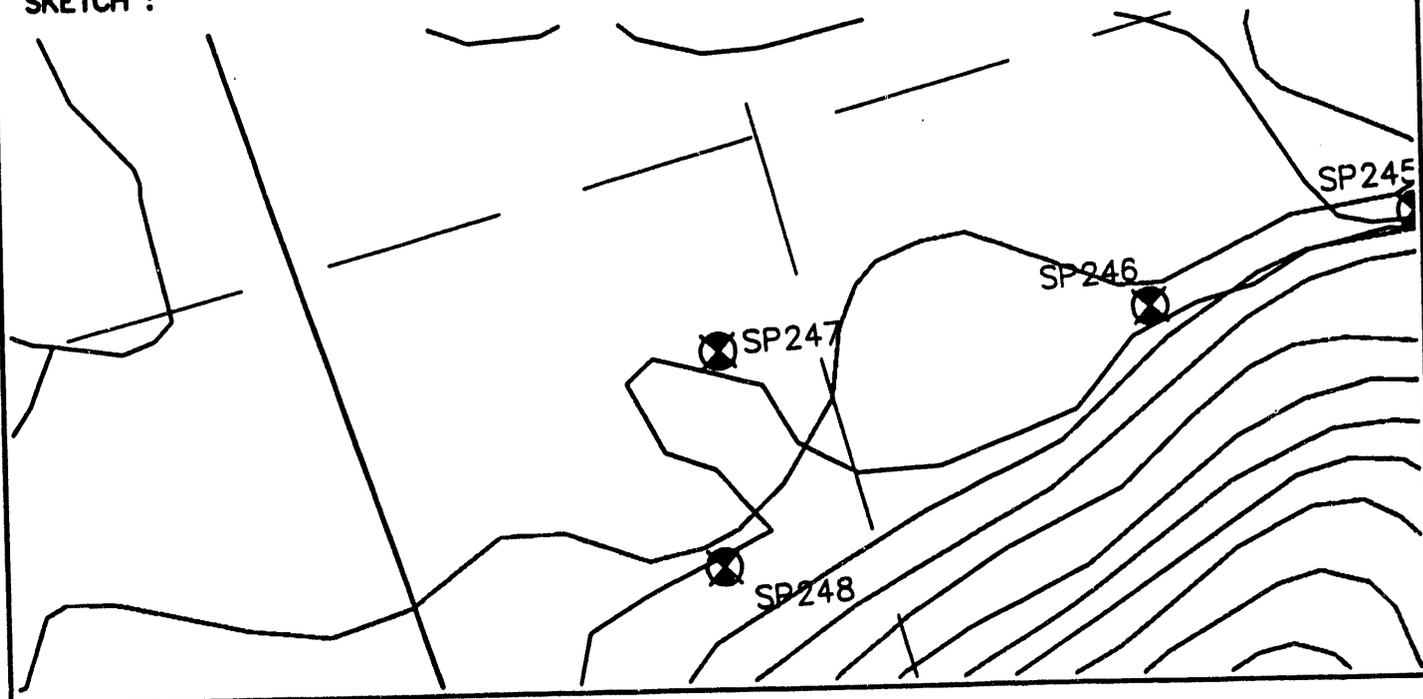

WESTINGHOUSE - SAVANNAH RIVER PLANT

Prepared By
Power Engineering Co., Inc.
Engineers - Surveyors - Planners


PROJECT : UPPER THREE RUNS CREEK - WETLANDS SURVEY STATION NO. : SP248

SAVANNAH RIVER PLANT SYSTEM OF PLANE COORDINATES.

X COORDINATE (EAST) : 43826.487
 Y COORDINATE (NORTH) : 77546.130
 Z COORDINATE (ELEVATION) : 124.11

TO STATION	AZIMUTH	GRID BEARING	GRID DISTANCE
SP247		N 14°51'00" E	242.31
SP249		S 10°39'31" W	386.50

SKETCH :

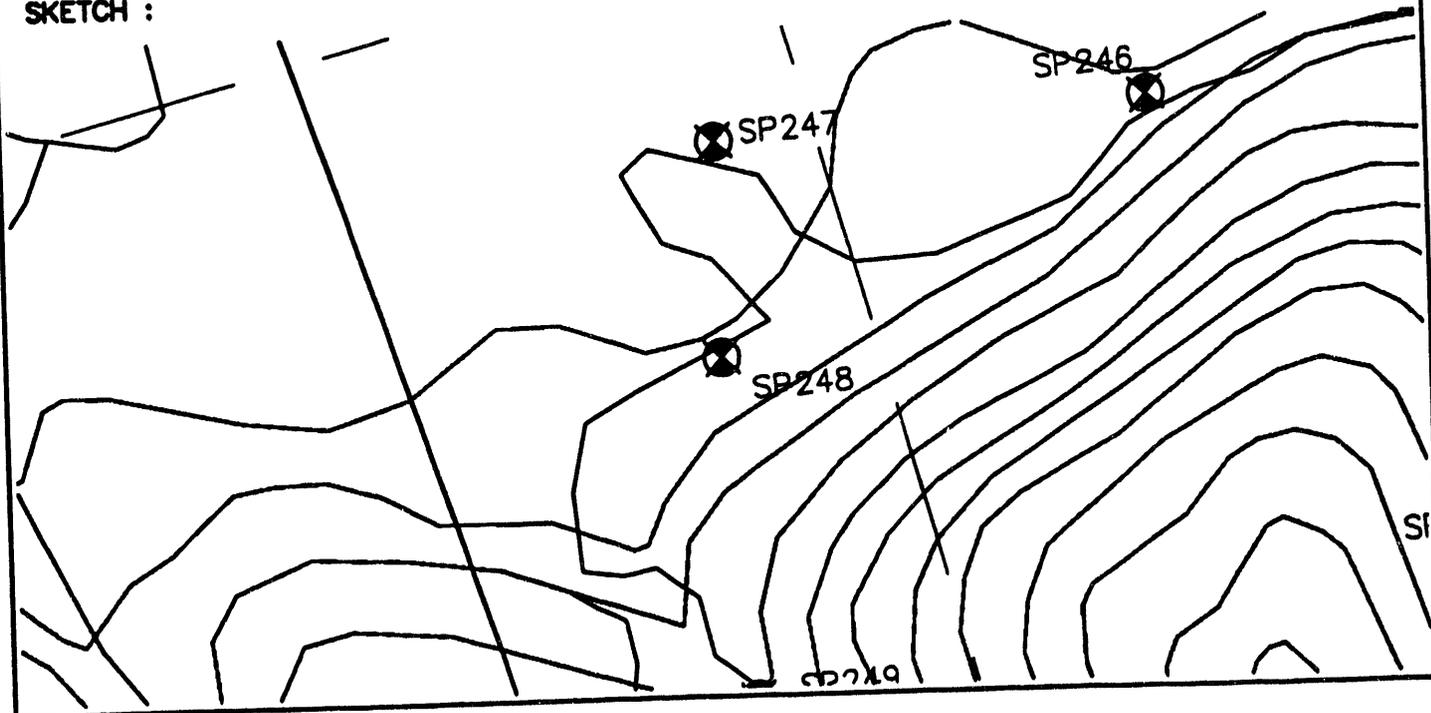

WESTINGHOUSE - SAVANNAH RIVER PLANT

Prepared By
Power Engineering Co., Inc.
Engineers - Surveyors - Planners

PROJECT : UPPER THREE RUNS CREEK - WETLANDS SURVEY STATION NO. : SP249

SAVANNAH RIVER PLANT SYSTEM OF PLANE COORDINATES.


X COORDINATE (EAST) : 43755.001

Y COORDINATE (NORTH) : 77166.295

Z COORDINATE (ELEVATION) : 151.65

TO STATION	AZIMUTH	GRID BEARING	GRID DISTANCE
SP248		N 10°39'31" E	386.50
SP250		S 21°35'57" E	186.15

SKETCH :

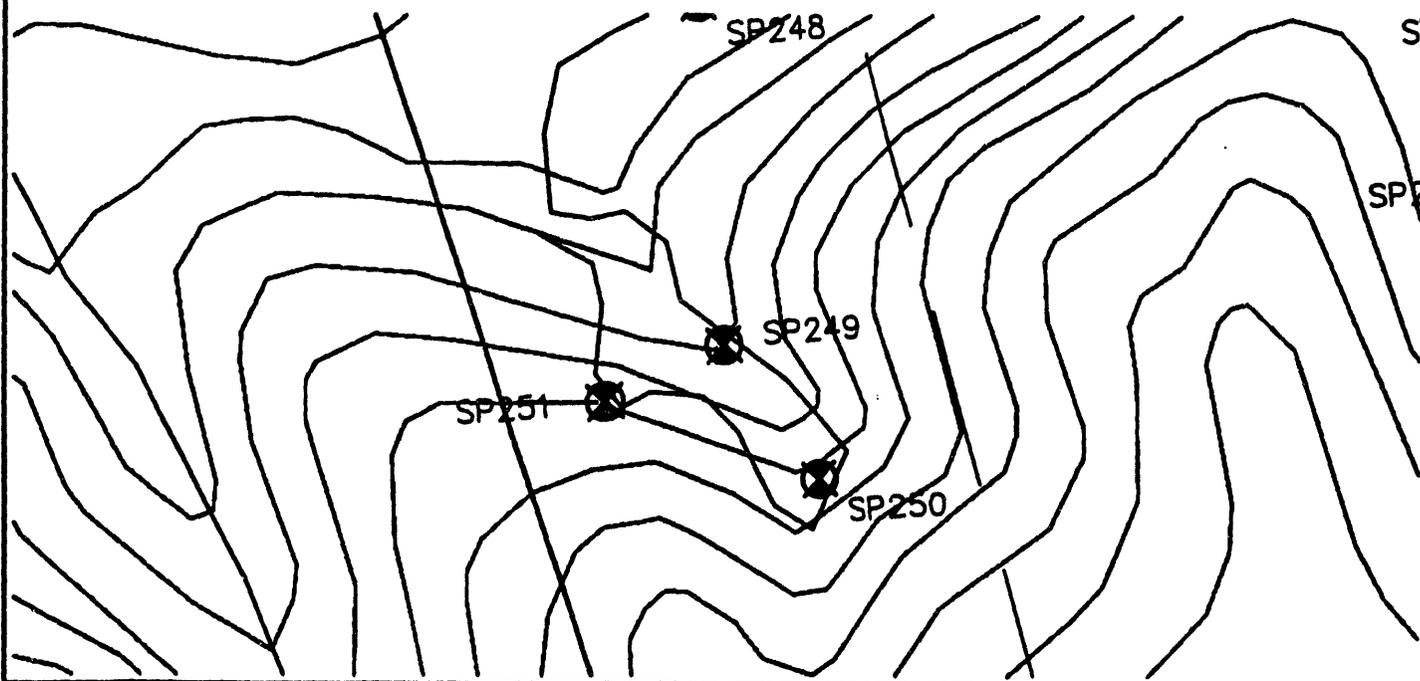

WESTINGHOUSE - SAVANNAH RIVER PLANT

Prepared By
Power Engineering Co., Inc.
Engineers - Surveyors - Planners

PROJECT : UPPER THREE RUNS CREEK - WETLANDS SURVEY STATION NO. : SP250

SAVANNAH RIVER PLANT SYSTEM OF PLANE COORDINATES.


X COORDINATE (EAST) : 43823.523

Y COORDINATE (NORTH) : 76993.219

Z COORDINATE (ELEVATION) : 166.75

TO STATION	AZIMUTH	GRID BEARING	GRID DISTANCE
SP249		N 21'35'57" W	186.15
SP251		N 55'29'40" W	260.53

SKETCH :

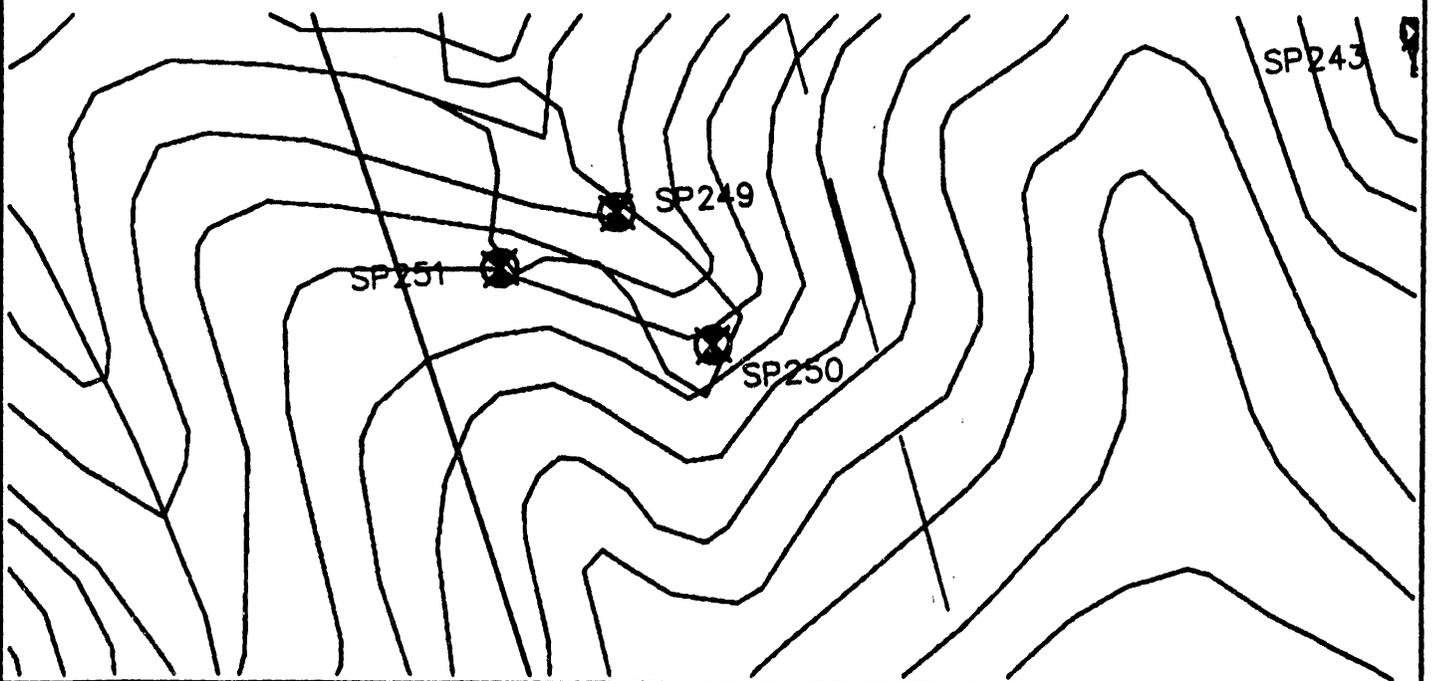

WESTINGHOUSE - SAVANNAH RIVER PLANT

Prepared By
Power Engineering Co., Inc.
Engineers - Surveyors - Planners

PROJECT : UPPER THREE RUNS CREEK - WETLANDS SURVEY STATION NO. : SP251

SAVANNAH RIVER PLANT SYSTEM OF PLANE COORDINATES.


X COORDINATE (EAST) : 43608.825

Y COORDINATE (NORTH) : 77140.808

Z COORDINATE (ELEVATION) : 154.31

TO STATION	AZIMUTH	GRID BEARING	GRID DISTANCE
SP250		S 55'29'40" E	260.53
SP252		N 11'05'34" E	7053.81

SKETCH :

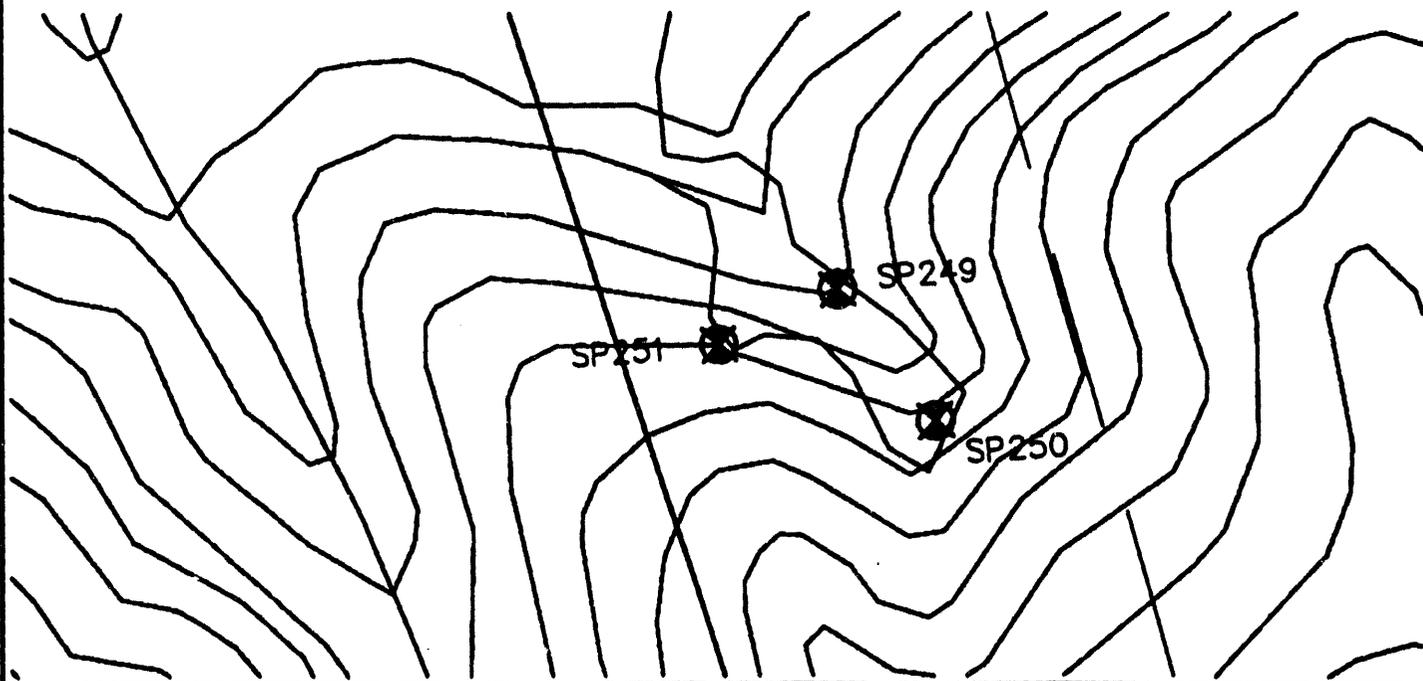

WESTINGHOUSE - SAVANNAH RIVER PLANT

Prepared By
Power Engineering Co., Inc.
Engineers - Surveyors - Planners


PROJECT : UPPER THREE RUNS CREEK - WETLANDS SURVEY STATION NO. : SP252

SAVANNAH RIVER PLANT SYSTEM OF PLANE COORDINATES.

X COORDINATE (EAST) : 44965.971
 Y COORDINATE (NORTH) : 84062.826
 Z COORDINATE (ELEVATION) : 151.14

TO STATION	AZIMUTH	GRID BEARING	GRID DISTANCE
SP251		S 11°05'34" W	7053.81
SP253		S 10°29'09" E	230.97

SKETCH :

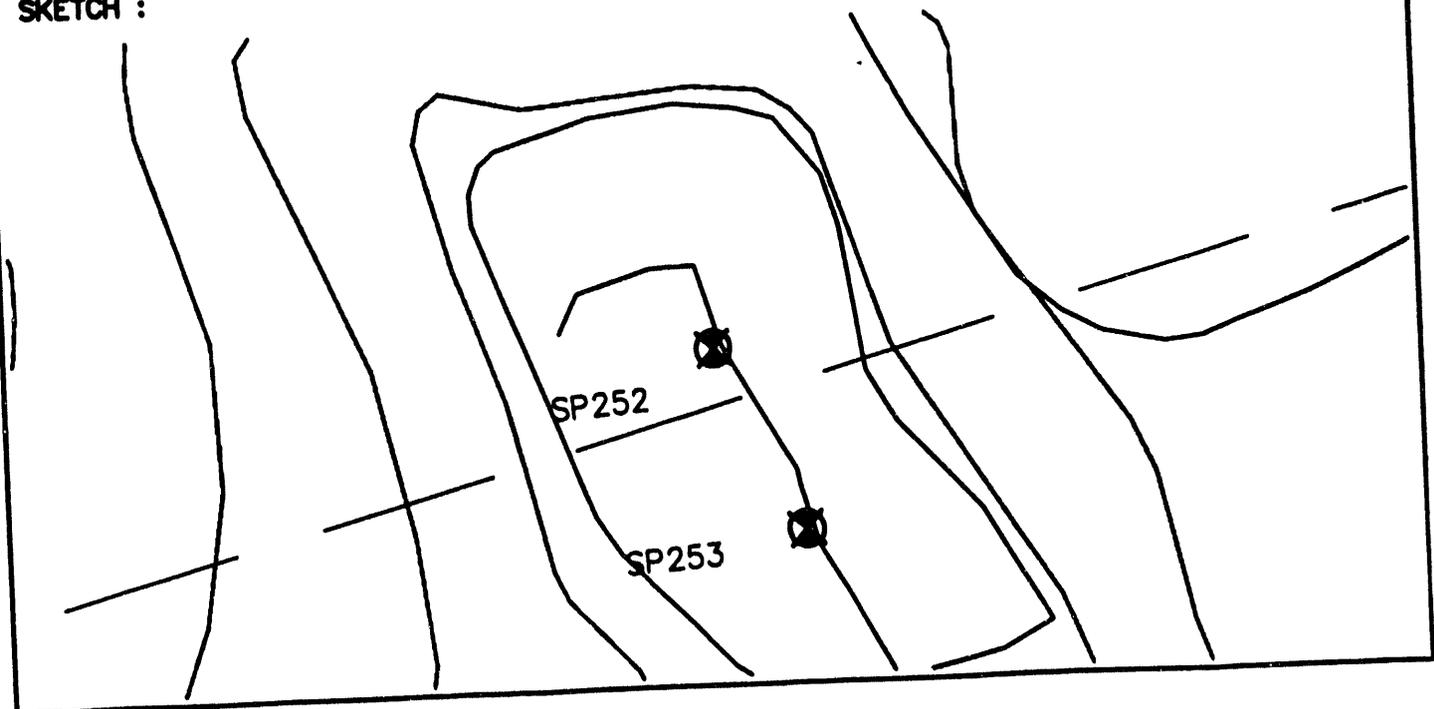

WESTINGHOUSE - SAVANNAH RIVER PLANT

Prepared By
Power Engineering Co., Inc.
Engineers - Surveyors - Planners

PROJECT : UPPER THREE RUNS CREEK - WETLANDS SURVEY STATION NO. : SP253

SAVANNAH RIVER PLANT SYSTEM OF PLANE COORDINATES.

X COORDINATE (EAST) : 45008.005

Y COORDINATE (NORTH) : 83835.718

Z COORDINATE (ELEVATION) : 149.58

TO STATION	AZIMUTH	GRID BEARING	GRID DISTANCE
SP252		N 10°29'09" W	230.97
SP254		S 13°39'43" E	271.83

SKETCH :



WESTINGHOUSE - SAVANNAH RIVER PLANT

Prepared By
Power Engineering Co., Inc.
Engineers - Surveyors - Planners


PROJECT : UPPER THREE RUNS CREEK - WETLANDS SURVEY STATION NO. : SP254

SAVANNAH RIVER PLANT SYSTEM OF PLANE COORDINATES.

X COORDINATE (EAST) : 45072.209
 Y COORDINATE (NORTH) : 83571.579
 Z COORDINATE (ELEVATION) : 146.02

TO STATION	AZIMUTH	GRID BEARING	GRID DISTANCE
SP253		N 13°39'43" W	271.83
SP255		S 17°07'57" E	311.71

SKETCH :

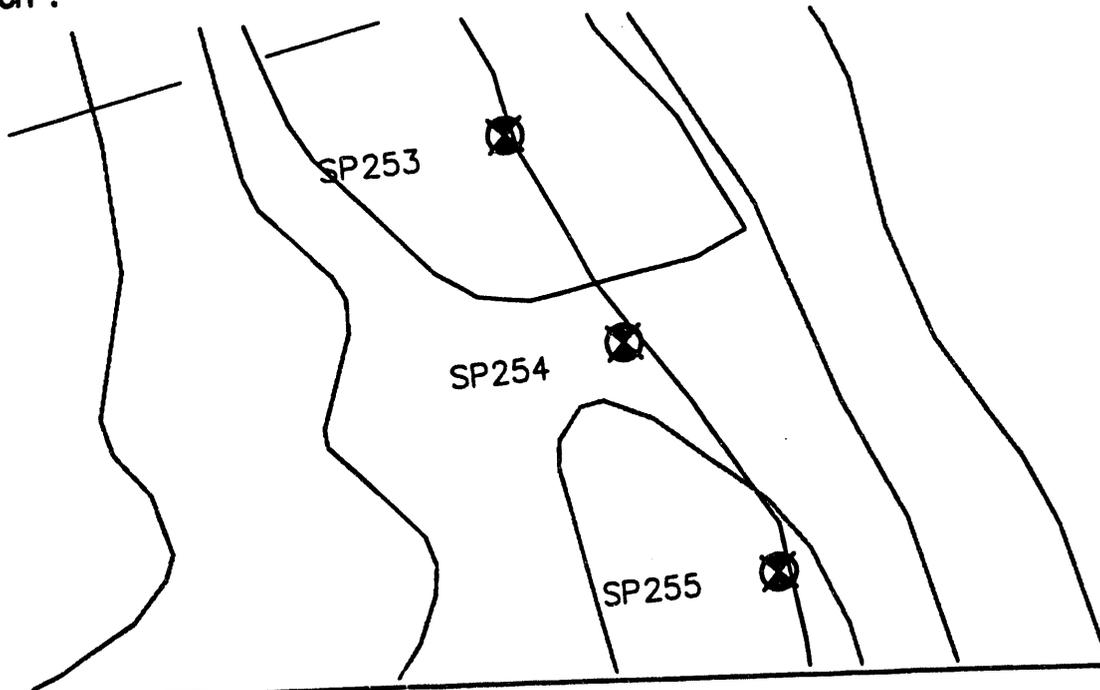

WESTINGHOUSE - SAVANNAH RIVER PLANT

Prepared By
Power Engineering Co., Inc.
Engineers - Surveyors - Planners


PROJECT : UPPER THREE RUNS CREEK - WETLANDS SURVEY STATION NO. : SP255

SAVANNAH RIVER PLANT SYSTEM OF PLANE COORDINATES.

X COORDINATE (EAST) : 45164.033
 Y COORDINATE (NORTH) : 83273.701
 Z COORDINATE (ELEVATION) : 143.74

TO STATION	AZIMUTH	GRID BEARING	GRID DISTANCE
SP254		N 17°07'57" W	311.71
SP256		S 6°20'32" W	302.19

SKETCH :

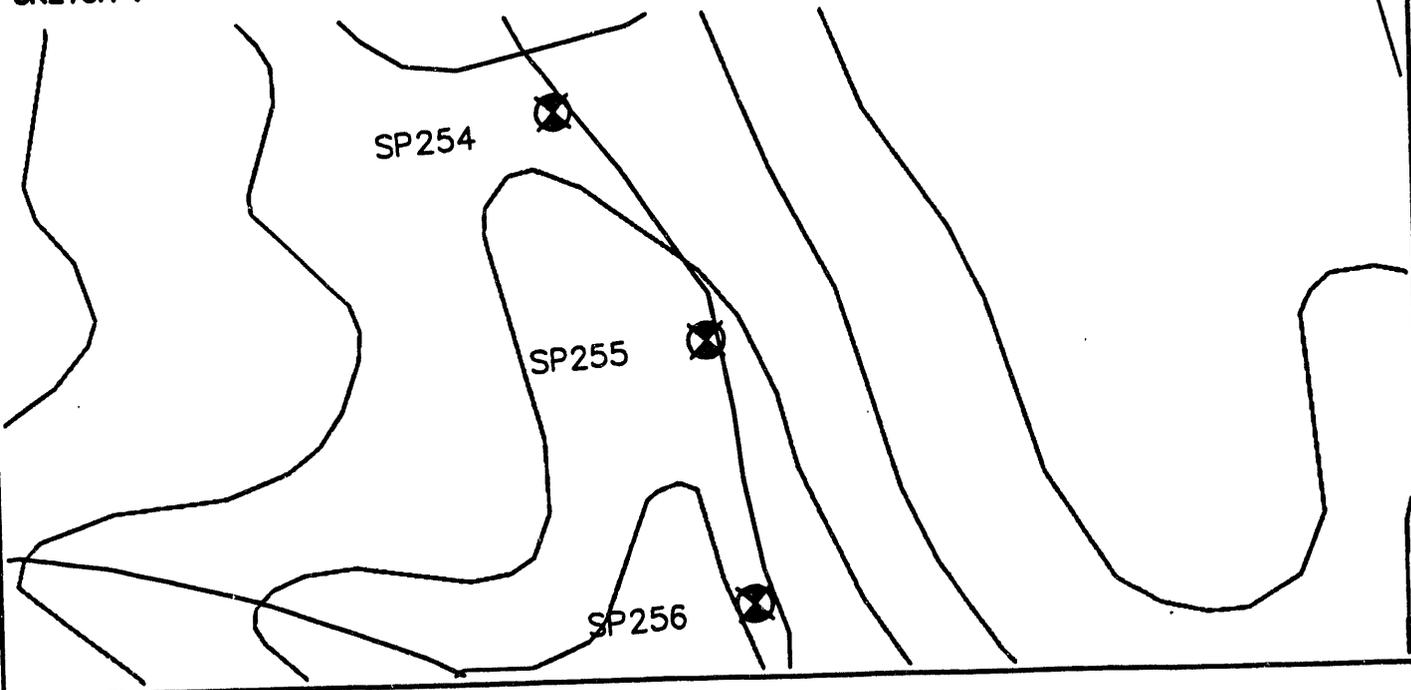

WESTINGHOUSE - SAVANNAH RIVER PLANT

Prepared By
Power Engineering Co., Inc.
Engineers - Surveyors - Planners


PROJECT : UPPER THREE RUNS CREEK - WETLANDS SURVEY STATION NO. : SP256

SAVANNAH RIVER PLANT SYSTEM OF PLANE COORDINATES.

X COORDINATE (EAST) : 45130.652
 Y COORDINATE (NORTH) : 82973.364
 Z COORDINATE (ELEVATION) : 142.35

TO STATION	AZIMUTH	GRID BEARING	GRID DISTANCE
SP255		N 6°20'32" E	302.19
SP257		S 0°53'34" W	147.86

SKETCH :

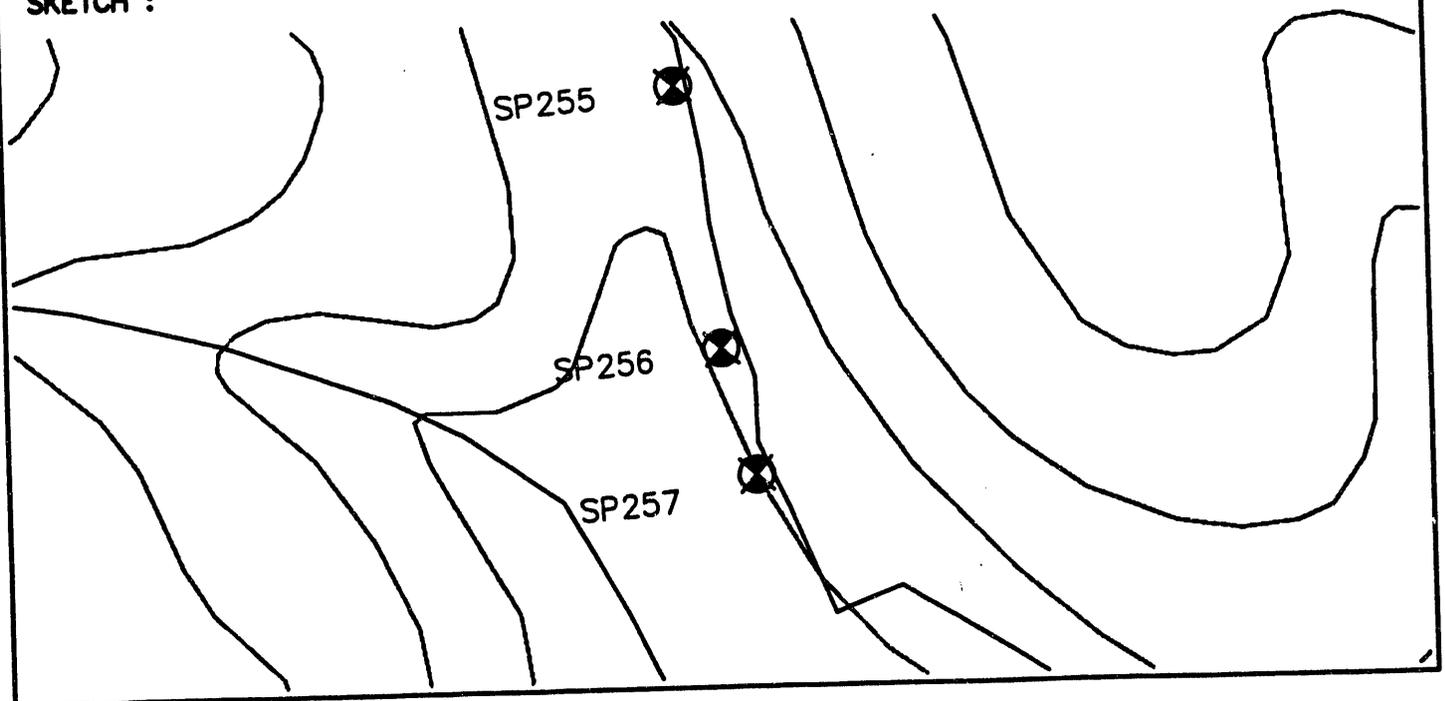

WESTINGHOUSE - SAVANNAH RIVER PLANT

Prepared By
Power Engineering Co., Inc.
Engineers - Surveyors - Planners


PROJECT : UPPER THREE RUNS CREEK - WETLANDS SURVEY STATION NO. : SP257

SAVANNAH RIVER PLANT SYSTEM OF PLANE COORDINATES.

X COORDINATE (EAST) : 45128.348
 Y COORDINATE (NORTH) : 82825.518
 Z COORDINATE (ELEVATION) : 140.55

TO STATION	AZIMUTH	GRID BEARING	GRID DISTANCE
SP256		N 0°53'34" E	147.86
SP258		S 38°10'33" E	418.22

SKETCH :

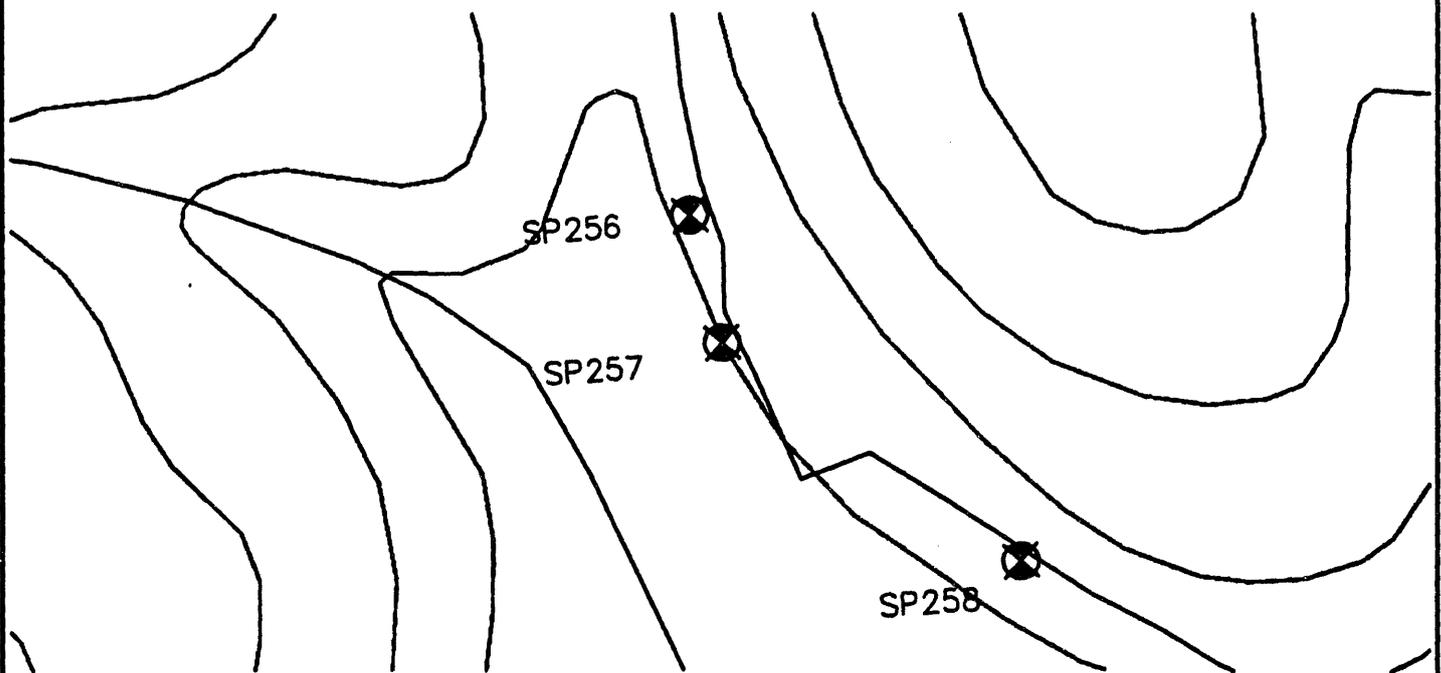

WESTINGHOUSE - SAVANNAH RIVER PLANT

Prepared By
Power Engineering Co., Inc.
Engineers - Surveyors - Planners


PROJECT : UPPER THREE RUNS CREEK - WETLANDS SURVEY STATION NO. : SP258

SAVANNAH RIVER PLANT SYSTEM OF PLANE COORDINATES.

X COORDINATE (EAST) : 45386.841
 Y COORDINATE (NORTH) : 82496.745
 Z COORDINATE (ELEVATION) : 137.27

TO STATION	AZIMUTH	GRID BEARING	GRID DISTANCE
SP257		N 38°10'33" W	418.22
SP259		S 43°17'38" E	309.60

SKETCH :

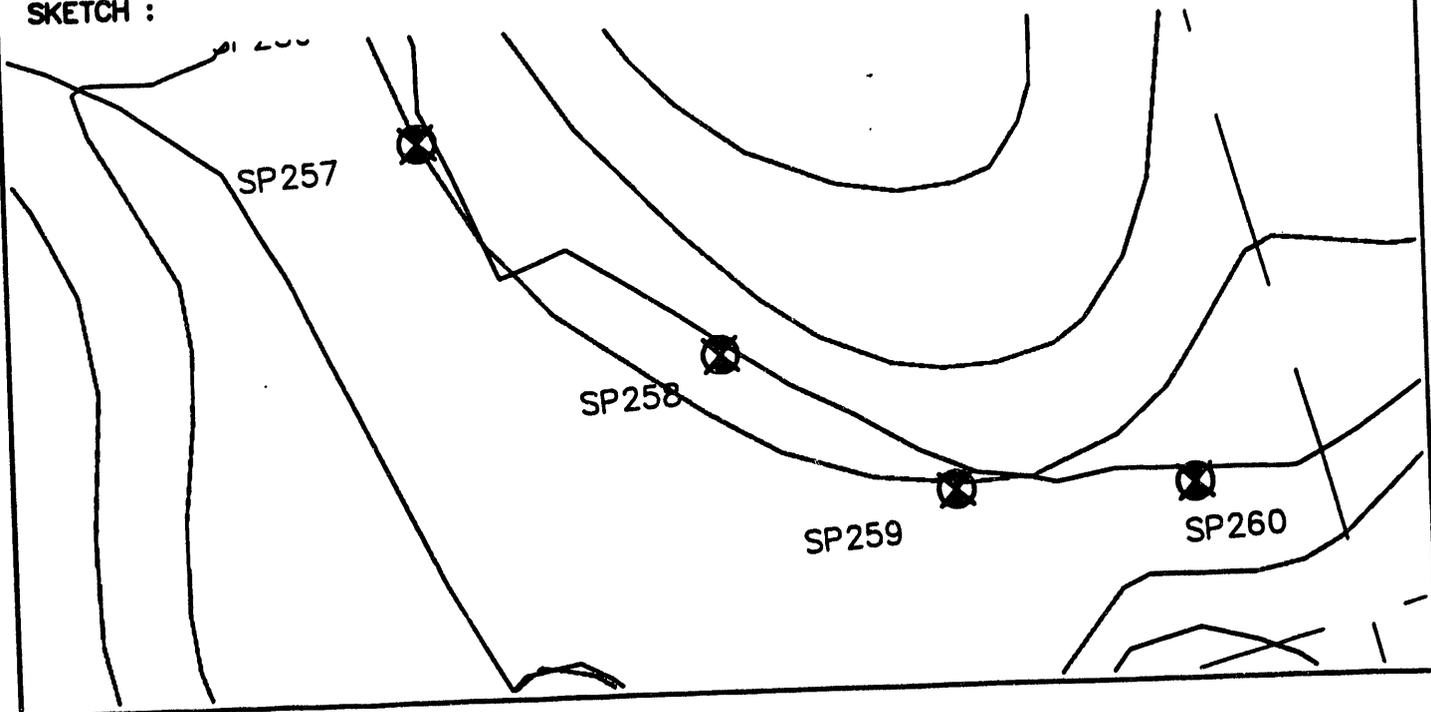

WESTINGHOUSE - SAVANNAH RIVER PLANT

Prepared By
Power Engineering Co., Inc.
Engineers - Surveyors - Planners

PROJECT : UPPER THREE RUNS CREEK - WETLANDS SURVEY STATION NO. : SP259

SAVANNAH RIVER PLANT SYSTEM OF PLANE COORDINATES.

X COORDINATE (EAST) : 45599.147
 Y COORDINATE (NORTH) : 82271.404
 Z COORDINATE (ELEVATION) : 134.97

TO STATION	AZIMUTH	GRID BEARING	GRID DISTANCE
SP258		N 43°17'38" W	309.60
SP260		S 74°54'58" E	265.75

SKETCH :



WESTINGHOUSE - SAVANNAH RIVER PLANT

Prepared By
Power Engineering Co., Inc.
Engineers - Surveyors - Planners


PROJECT : UPPER THREE RUNS CREEK - WETLANDS SURVEY STATION NO. : SP260

SAVANNAH RIVER PLANT SYSTEM OF PLANE COORDINATES.

X COORDINATE (EAST) : 45855.743
 Y COORDINATE (NORTH) : 82202.247
 Z COORDINATE (ELEVATION) : 133.74

TO STATION	AZIMUTH	GRID BEARING	GRID DISTANCE
SP259		N 74°54'58" W	265.75
SP261		N 88°15'47" E	312.40

SKETCH :

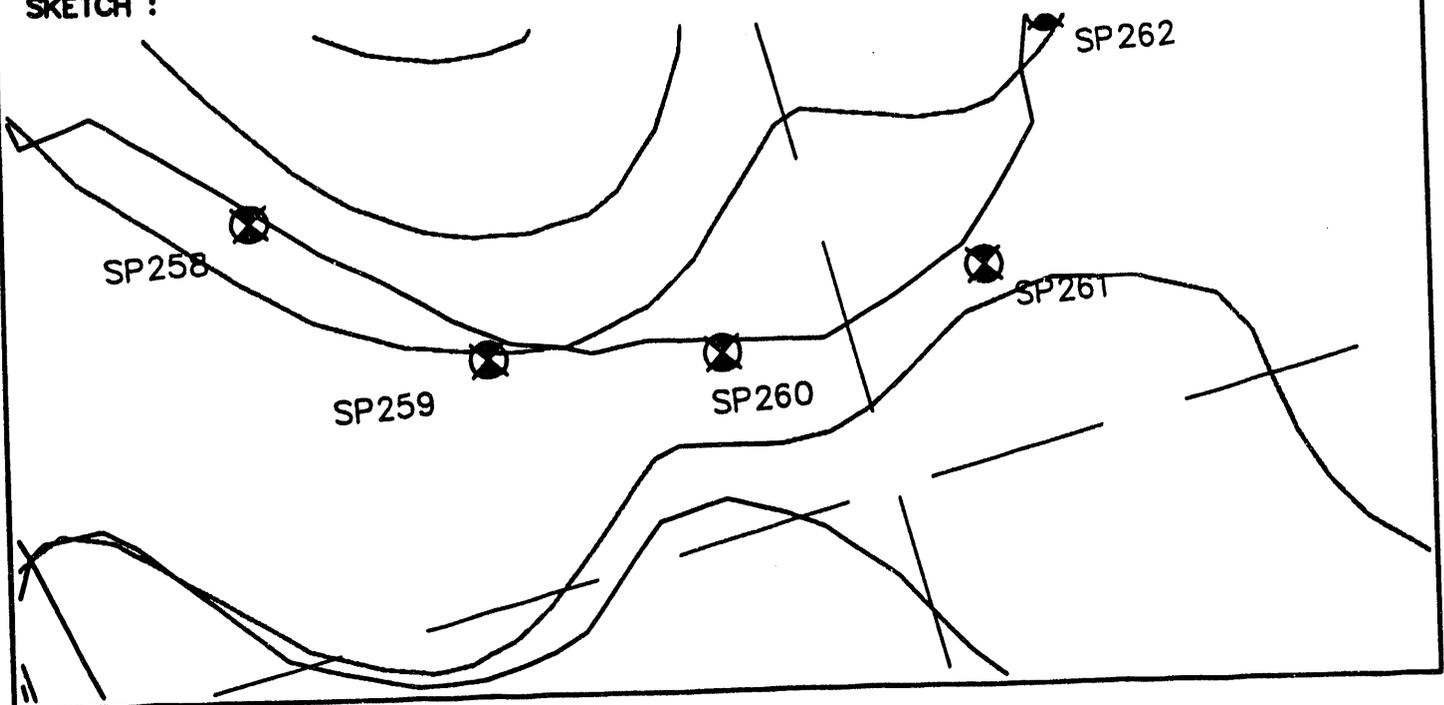

WESTINGHOUSE - SAVANNAH RIVER PLANT

Prepared By
Power Engineering Co., Inc.
Engineers - Surveyors - Planners


PROJECT : UPPER THREE RUNS CREEK - WETLANDS SURVEY STATION NO. : SP261

SAVANNAH RIVER PLANT SYSTEM OF PLANE COORDINATES.

X COORDINATE (EAST) : 46167.996
Y COORDINATE (NORTH) : 82211.717
Z COORDINATE (ELEVATION) : 132.78

TO STATION	AZIMUTH	GRID BEARING	GRID DISTANCE
SP260		S 88°15'47" W	312.40
SP262		N 30°12'44" E	292.99

SKETCH :

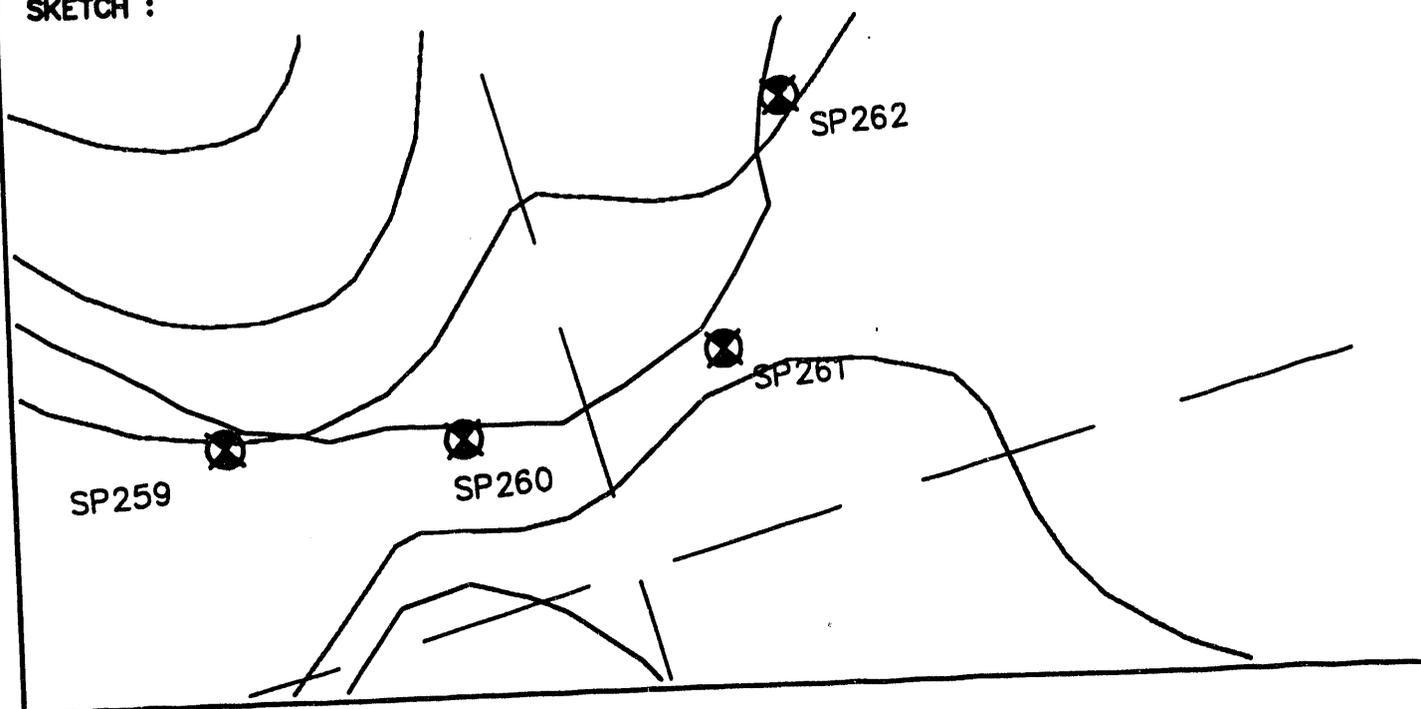

WESTINGHOUSE - SAVANNAH RIVER PLANT

Prepared By
Power Engineering Co., Inc.
Engineers - Surveyors - Planners


PROJECT : UPPER THREE RUNS CREEK - WETLANDS SURVEY STATION NO. : SP262

SAVANNAH RIVER PLANT SYSTEM OF PLANE COORDINATES.

X COORDINATE (EAST) : 46315.431
 Y COORDINATE (NORTH) : 82464.913
 Z COORDINATE (ELEVATION) : 135.08

TO STATION	AZIMUTH	GRID BEARING	GRID DISTANCE
SP261		S 30°12'44" W	292.99
SP263		N 57°47'41" E	295.72

SKETCH :

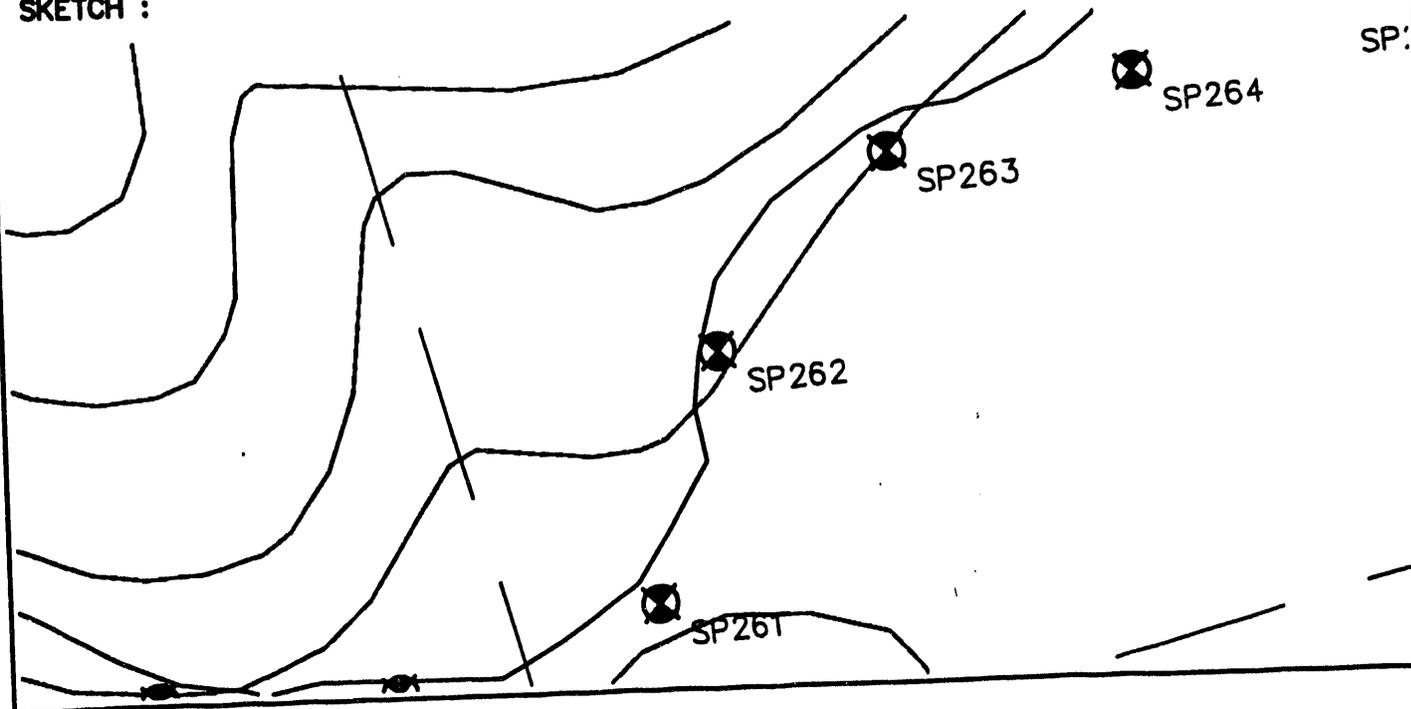

WESTINGHOUSE - SAVANNAH RIVER PLANT

Prepared By
Power Engineering Co., Inc.
Engineers - Surveyors - Planners


PROJECT : UPPER THREE RUNS CREEK - WETLANDS SURVEY STATION NO. : SP263

SAVANNAH RIVER PLANT SYSTEM OF PLANE COORDINATES.

X COORDINATE (EAST) : 46565.651
 Y COORDINATE (NORTH) : 82622.517
 Z COORDINATE (ELEVATION) : 135.67

TO STATION	AZIMUTH	GRID BEARING	GRID DISTANCE
SP262		S 57°47'41" W	295.72
SP264		N 88°54'43" E	290.10

SKETCH :

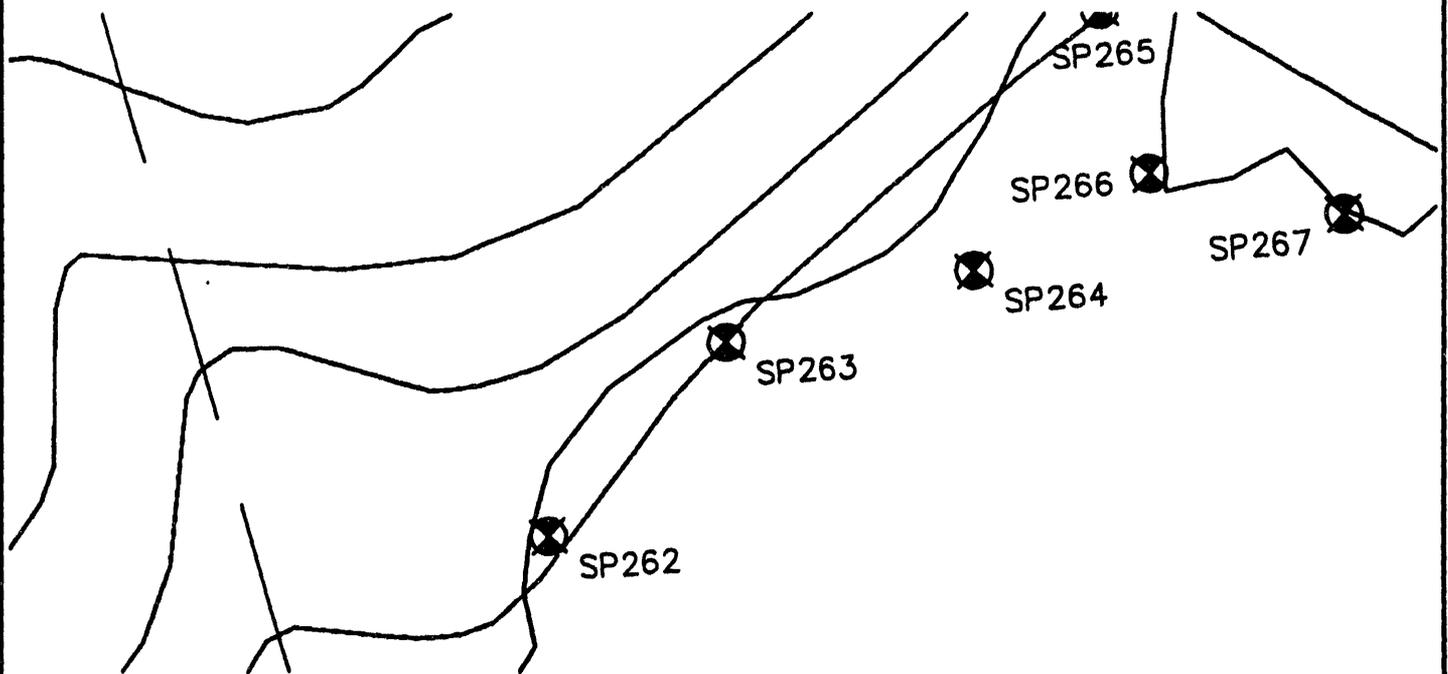

WESTINGHOUSE - SAVANNAH RIVER PLANT

Prepared By
Power Engineering Co., Inc.
Engineers - Surveyors - Planners


PROJECT : UPPER THREE RUNS CREEK - WETLANDS SURVEY STATION NO. : SP264

SAVANNAH RIVER PLANT SYSTEM OF PLANE COORDINATES.

X COORDINATE (EAST) : 46855.696
 Y COORDINATE (NORTH) : 82628.027
 Z COORDINATE (ELEVATION) : 138.07

TO STATION	AZIMUTH	GRID BEARING	GRID DISTANCE
SP263		S 88°54'43" W	290.10
SP265		N 40°38'17" E	324.22

SKETCH :

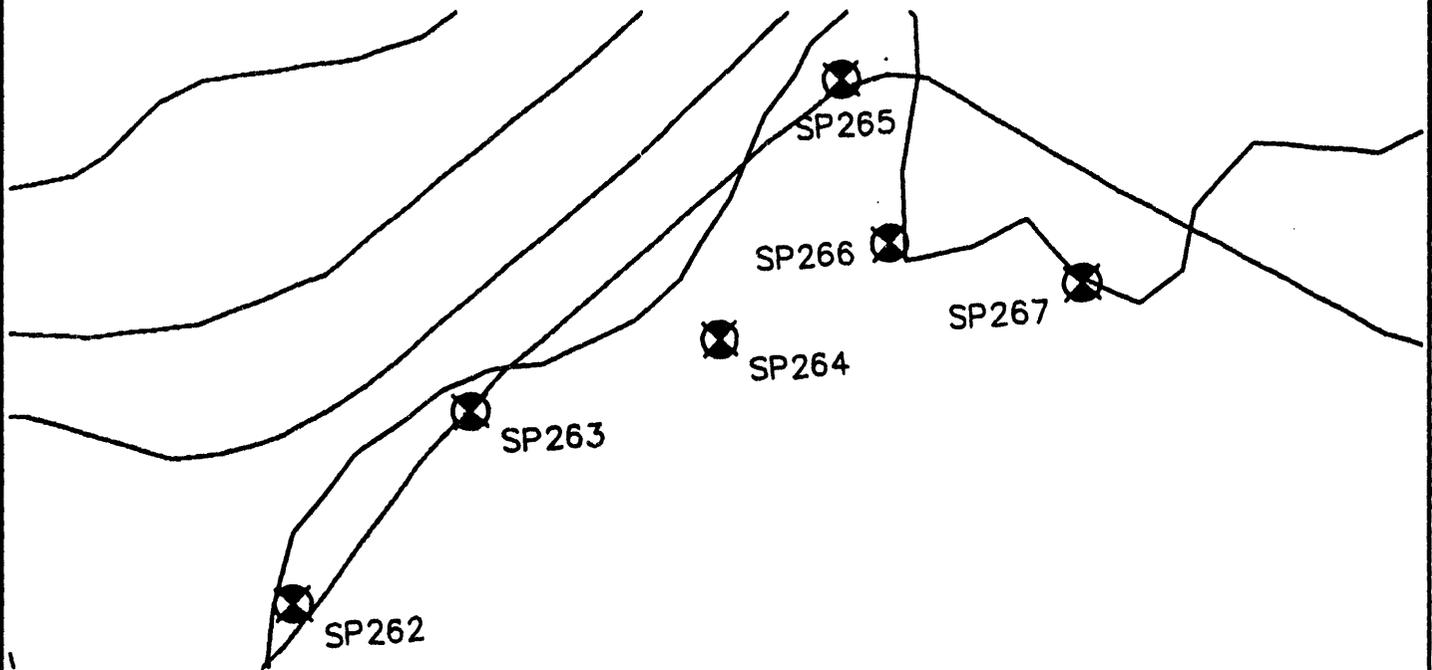

WESTINGHOUSE - SAVANNAH RIVER PLANT

Prepared By
Power Engineering Co., Inc.
Engineers - Surveyors - Planners


PROJECT : UPPER THREE RUNS CREEK - WETLANDS SURVEY STATION NO. : SP265

SAVANNAH RIVER PLANT SYSTEM OF PLANE COORDINATES.

X COORDINATE (EAST) : 47066.855
 Y COORDINATE (NORTH) : 82874.057
 Z COORDINATE (ELEVATION) : 139.67

TO STATION	AZIMUTH	GRID BEARING	GRID DISTANCE
SP264		S 40°38'17" W	324.22
SP266		S 172°03" E	193.39

SKETCH :

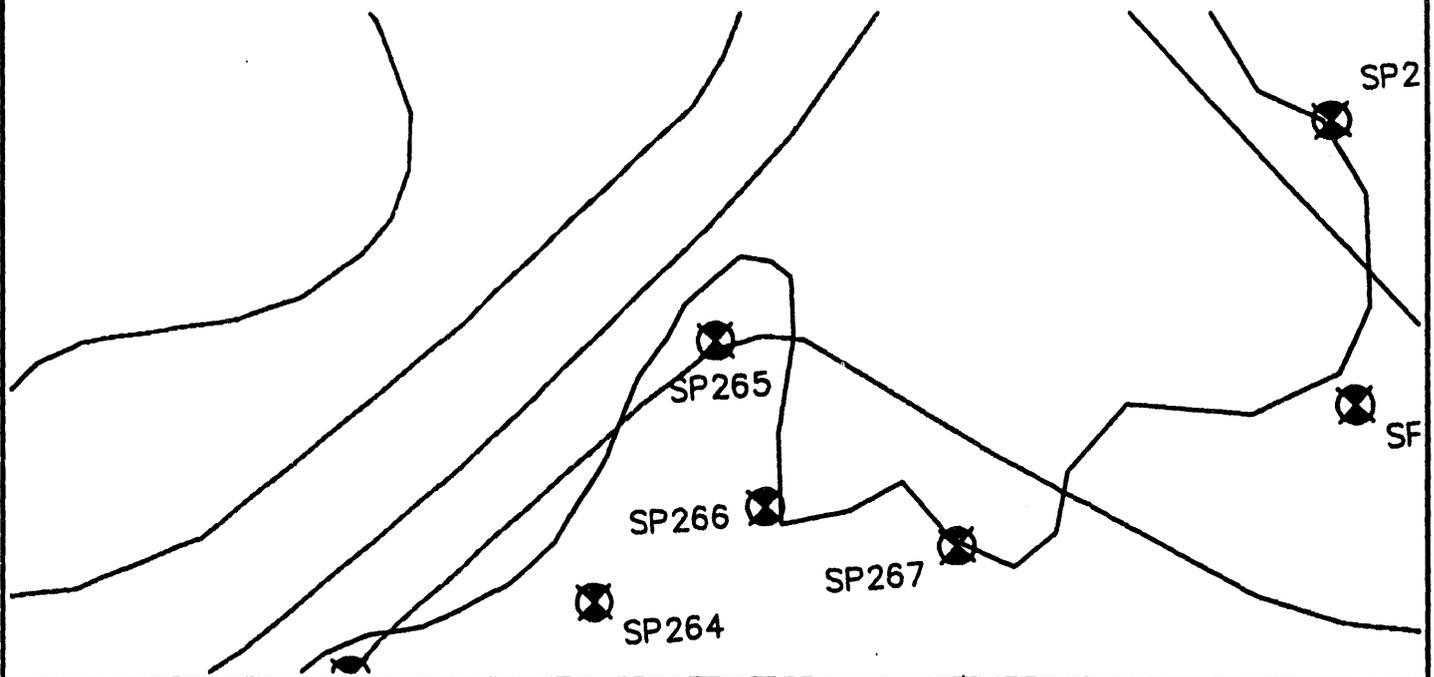

WESTINGHOUSE - SAVANNAH RIVER PLANT

Prepared By
Power Engineering Co., Inc.
Engineers - Surveyors - Planners


PROJECT : UPPER THREE RUNS CREEK - WETLANDS SURVEY STATION NO. : SP266

SAVANNAH RIVER PLANT SYSTEM OF PLANE COORDINATES.

X COORDINATE (EAST) : 47070.908
 Y COORDINATE (NORTH) : 82680.706
 Z COORDINATE (ELEVATION) : 138.51

TO STATION	AZIMUTH	GRID BEARING	GRID DISTANCE
SP265		N 112'03" W	193.39
SP267		S 62'57'17" E	220.14

SKETCH :

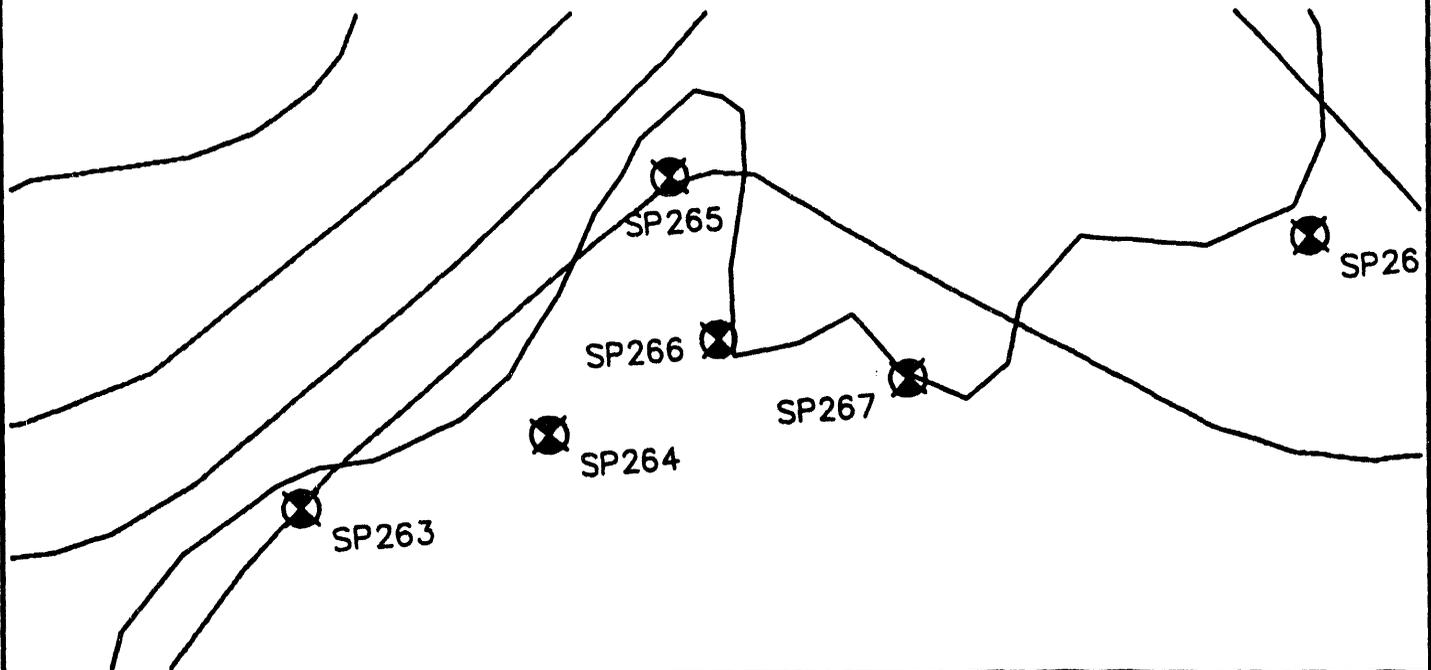

WESTINGHOUSE - SAVANNAH RIVER PLANT

Prepared By
Power Engineering Co., Inc.
Engineers - Surveyors - Planners


PROJECT : UPPER THREE RUNS CREEK - WETLANDS SURVEY STATION NO. : SP267

SAVANNAH RIVER PLANT SYSTEM OF PLANE COORDINATES.

X COORDINATE (EAST) : 47266.978
 Y COORDINATE (NORTH) : 82580.609
 Z COORDINATE (ELEVATION) : 137.01

TO STATION	AZIMUTH	GRID BEARING	GRID DISTANCE
SP266		N 63°57'17" W	220.14
SP268		N 85°44'42" E	476.91

SKETCH :

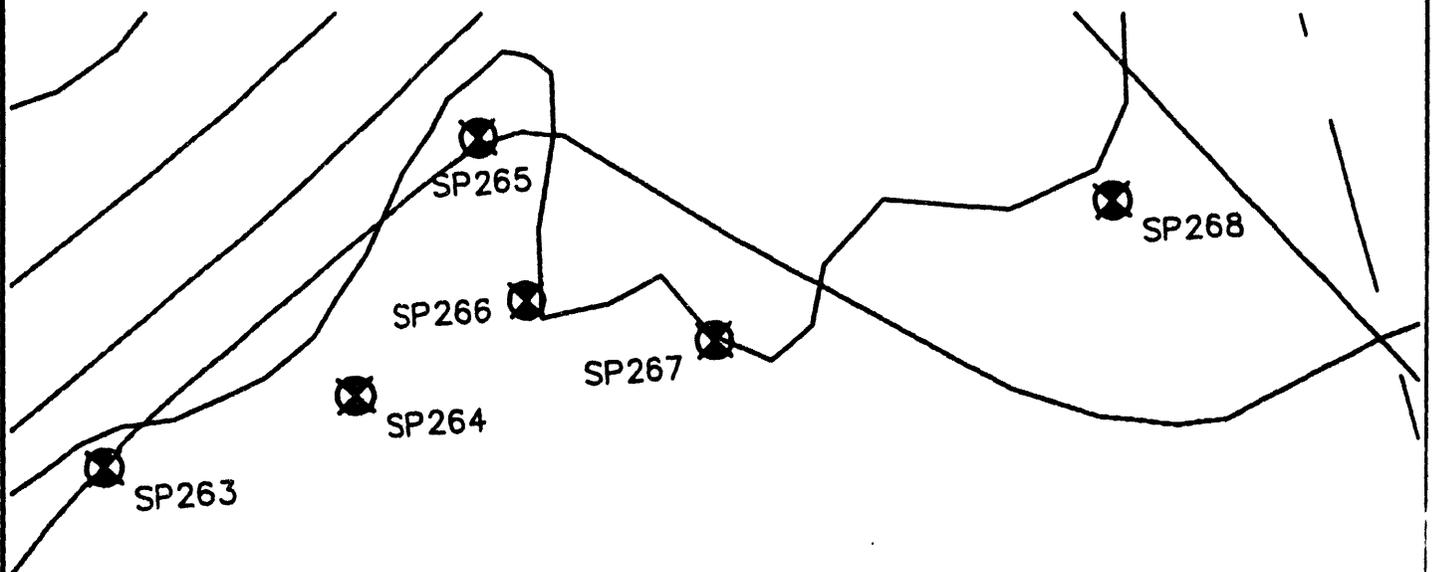

WESTINGHOUSE - SAVANNAH RIVER PLANT

Prepared By
Power Engineering Co., Inc.
Engineers - Surveyors - Planners


PROJECT : UPPER THREE RUNS CREEK - WETLANDS SURVEY STATION NO. : SP268

SAVANNAH RIVER PLANT SYSTEM OF PLANE COORDINATES.

X COORDINATE (EAST) : 47742.572
 Y COORDINATE (NORTH) : 82615.992
 Z COORDINATE (ELEVATION) : 137.81

TO STATION	AZIMUTH	GRID BEARING	GRID DISTANCE
SP267		S 85°44'42" W	476.91
SP269		N 10°33'33" E	321.12

SKETCH :

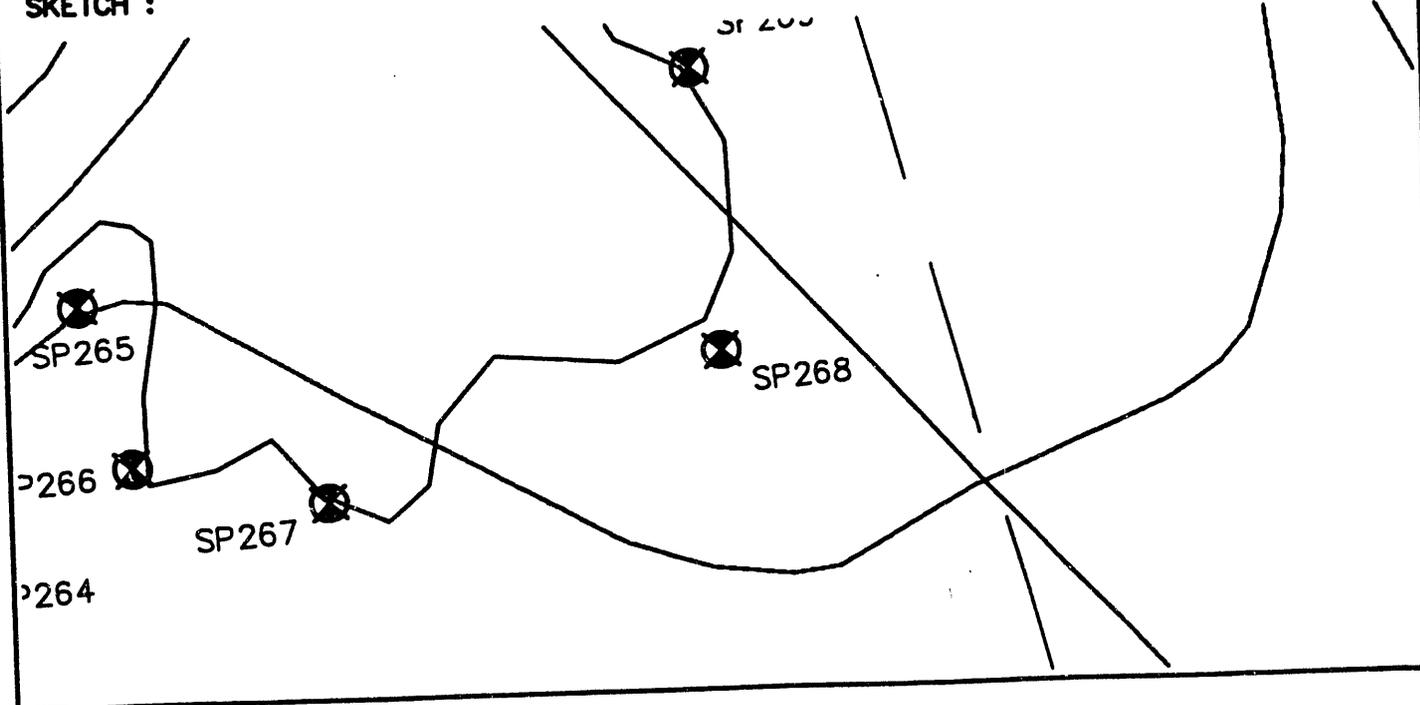

WESTINGHOUSE - SAVANNAH RIVER PLANT

Prepared By
Power Engineering Co., Inc.
Engineers - Surveyors - Planners


PROJECT : UPPER THREE RUNS CREEK - WETLANDS SURVEY STATION NO. : SP269

SAVANNAH RIVER PLANT SYSTEM OF PLANE COORDINATES.

X COORDINATE (EAST) : 47801.417
 Y COORDINATE (NORTH) : 82931.674
 Z COORDINATE (ELEVATION) : 140.87

TO STATION	AZIMUTH	GRID BEARING	GRID DISTANCE
SP268		S 10'33'33" W	321.12
SP270		N 21'59'19" W	267.78

SKETCH :

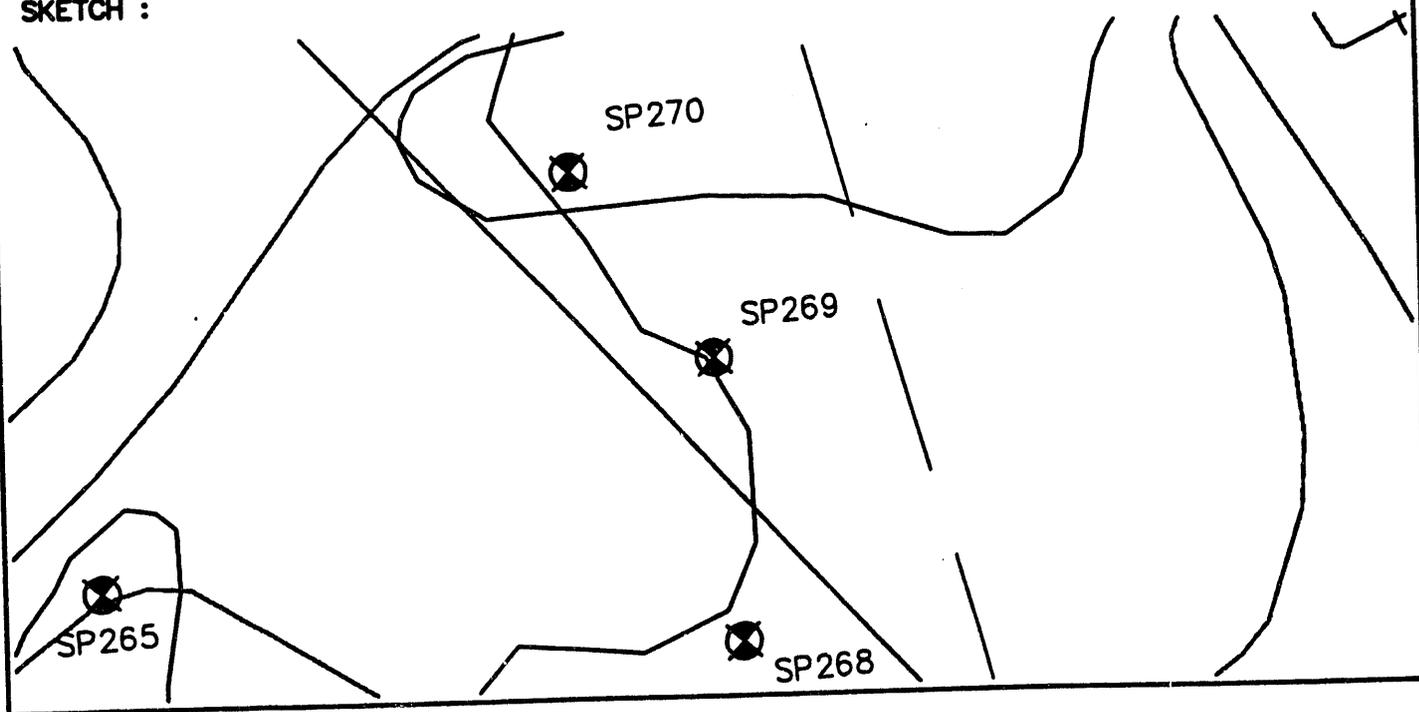

WESTINGHOUSE - SAVANNAH RIVER PLANT

Prepared By
Power Engineering Co., Inc.
Engineers - Surveyors - Planners


PROJECT : UPPER THREE RUNS CREEK - WETLANDS SURVEY STATION NO. : SP270

SAVANNAH RIVER PLANT SYSTEM OF PLANE COORDINATES.

X COORDINATE (EAST) : 47701.154
 Y COORDINATE (NORTH) : 83179.975
 Z COORDINATE (ELEVATION) : 143.11

TO STATION	AZIMUTH	GRID BEARING	GRID DISTANCE
SP269		S 21°59'19" E	267.78
SP271		N 12°56'57" E	229.55

SKETCH :

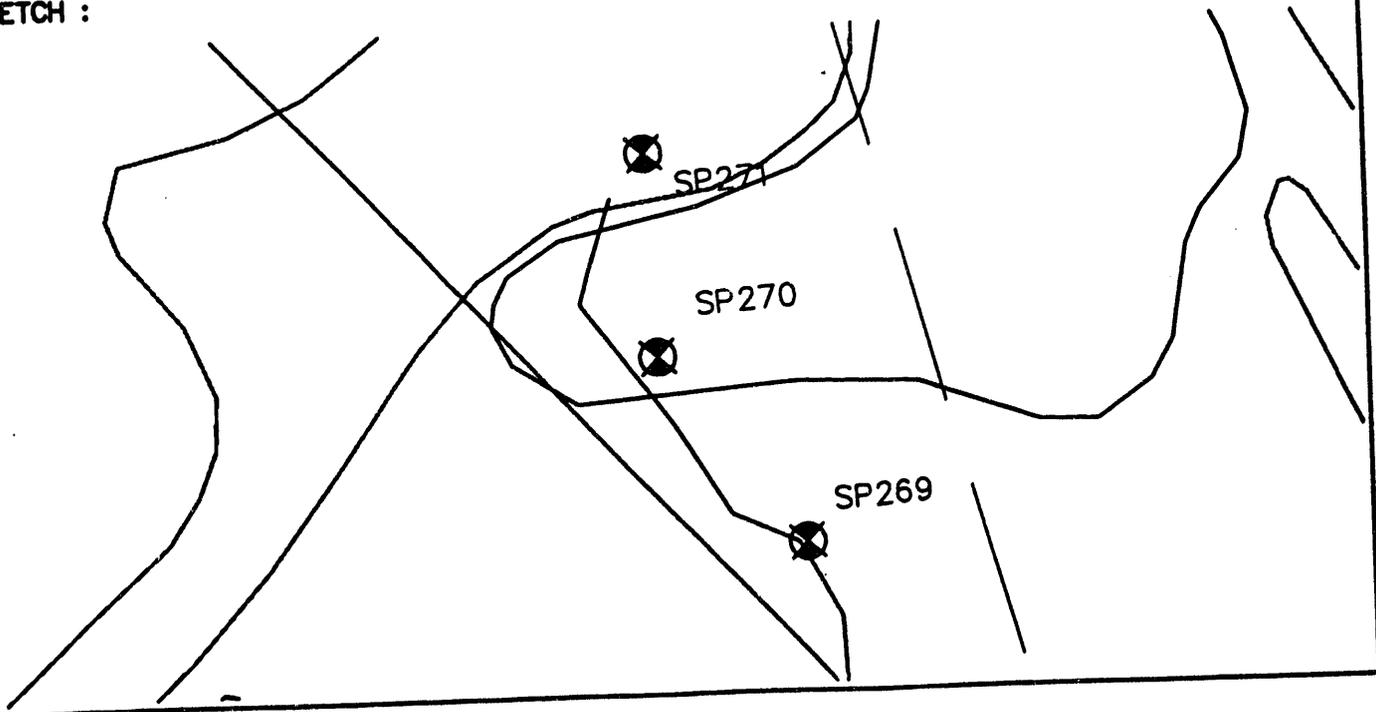

WESTINGHOUSE - SAVANNAH RIVER PLANT

Prepared By
Power Engineering Co., Inc.
Engineers - Surveyors - Planners


PROJECT : UPPER THREE RUNS CREEK - WETLANDS SURVEY STATION NO. : SP271

SAVANNAH RIVER PLANT SYSTEM OF PLANE COORDINATES.

X COORDINATE (EAST) : 47752.593
Y COORDINATE (NORTH) : 83403.686
Z COORDINATE (ELEVATION) : 147.11

TO STATION	AZIMUTH	GRID BEARING	GRID DISTANCE
SP270		S 12°56'57" W	229.55

SKETCH :

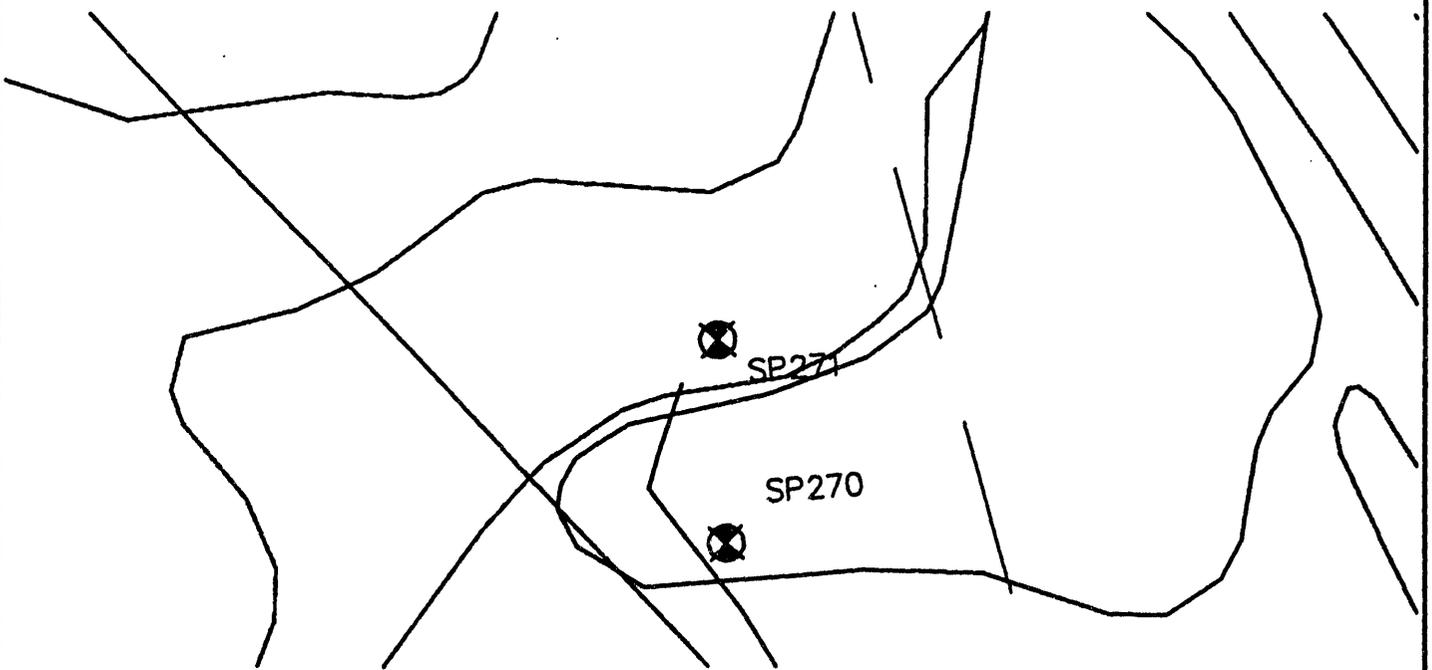

DATE

FILMED

8/19/94

END

