


**Two sets of these drawings should be printed
for each student group
Print at 17" x 22"
(drawings should be at 1:100 scale)**


**One copy of these drawings should also be
printed out at large scale and laminated
for instructor to use with dry erase markers.
Print at 17" x 22" or larger.**

**Note that there are two copies of the drawings,
one with labels removed for use in other
languages.**

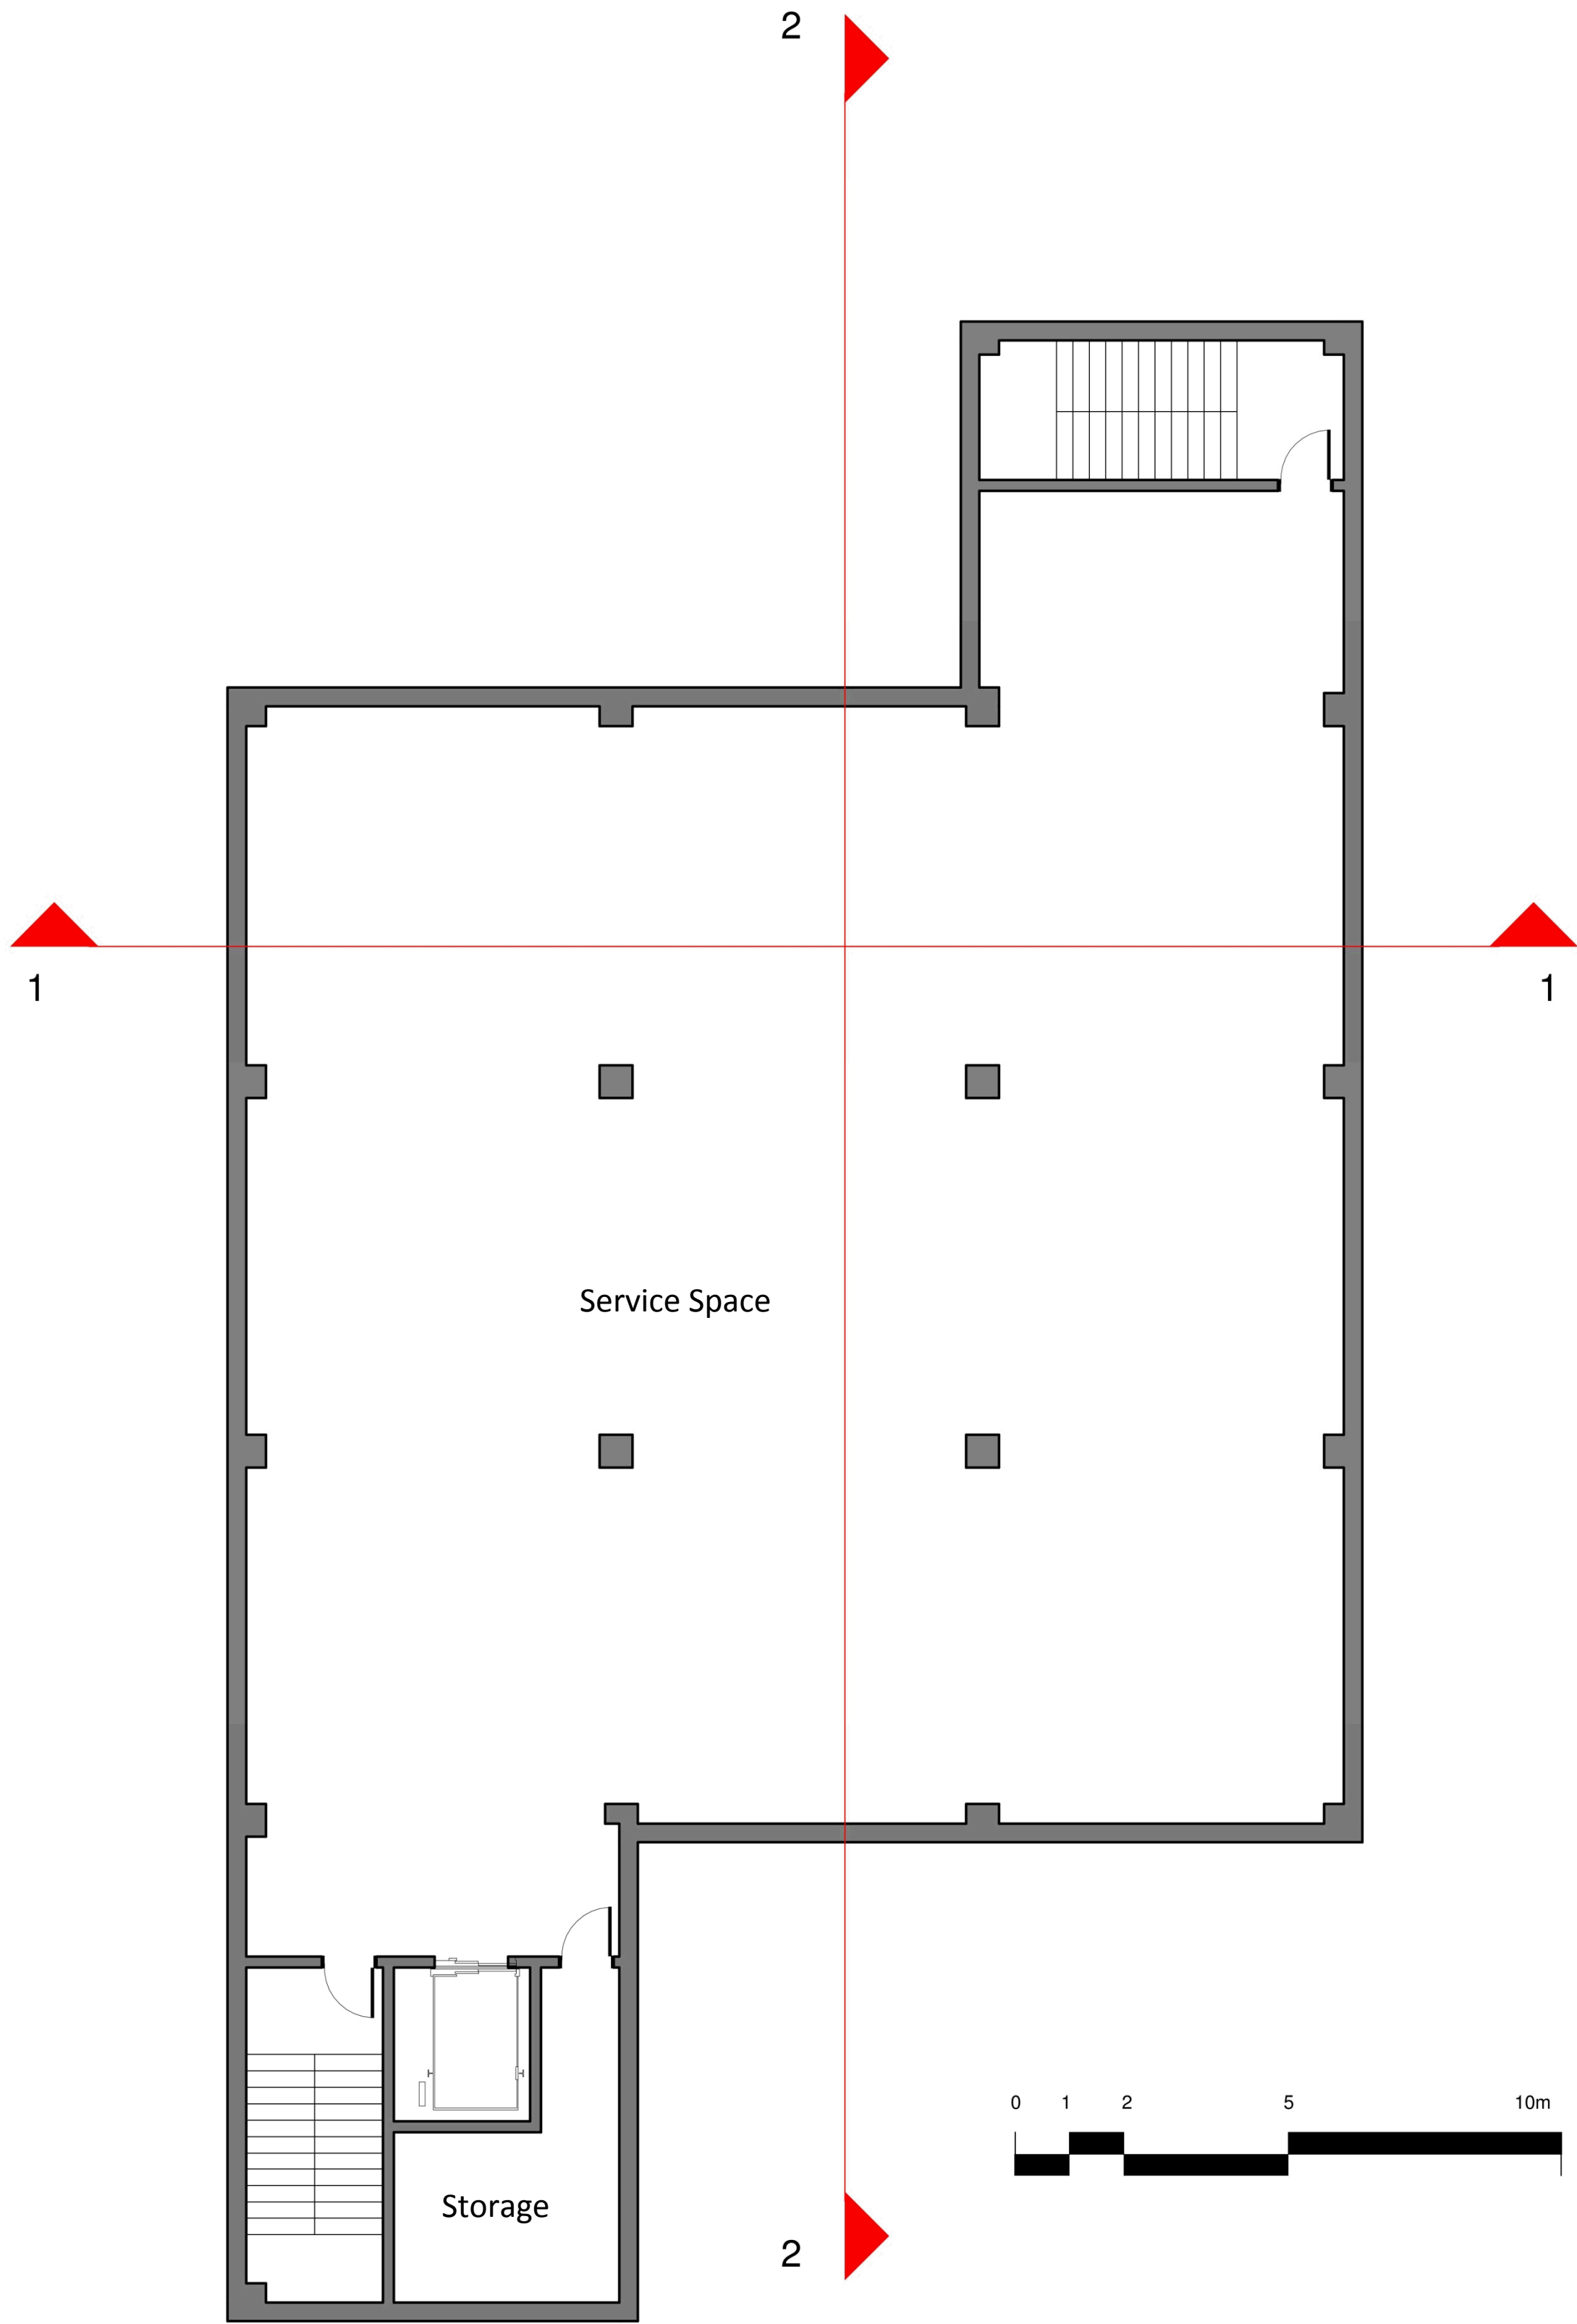


Building Systems Lab Level 0


1 : 100

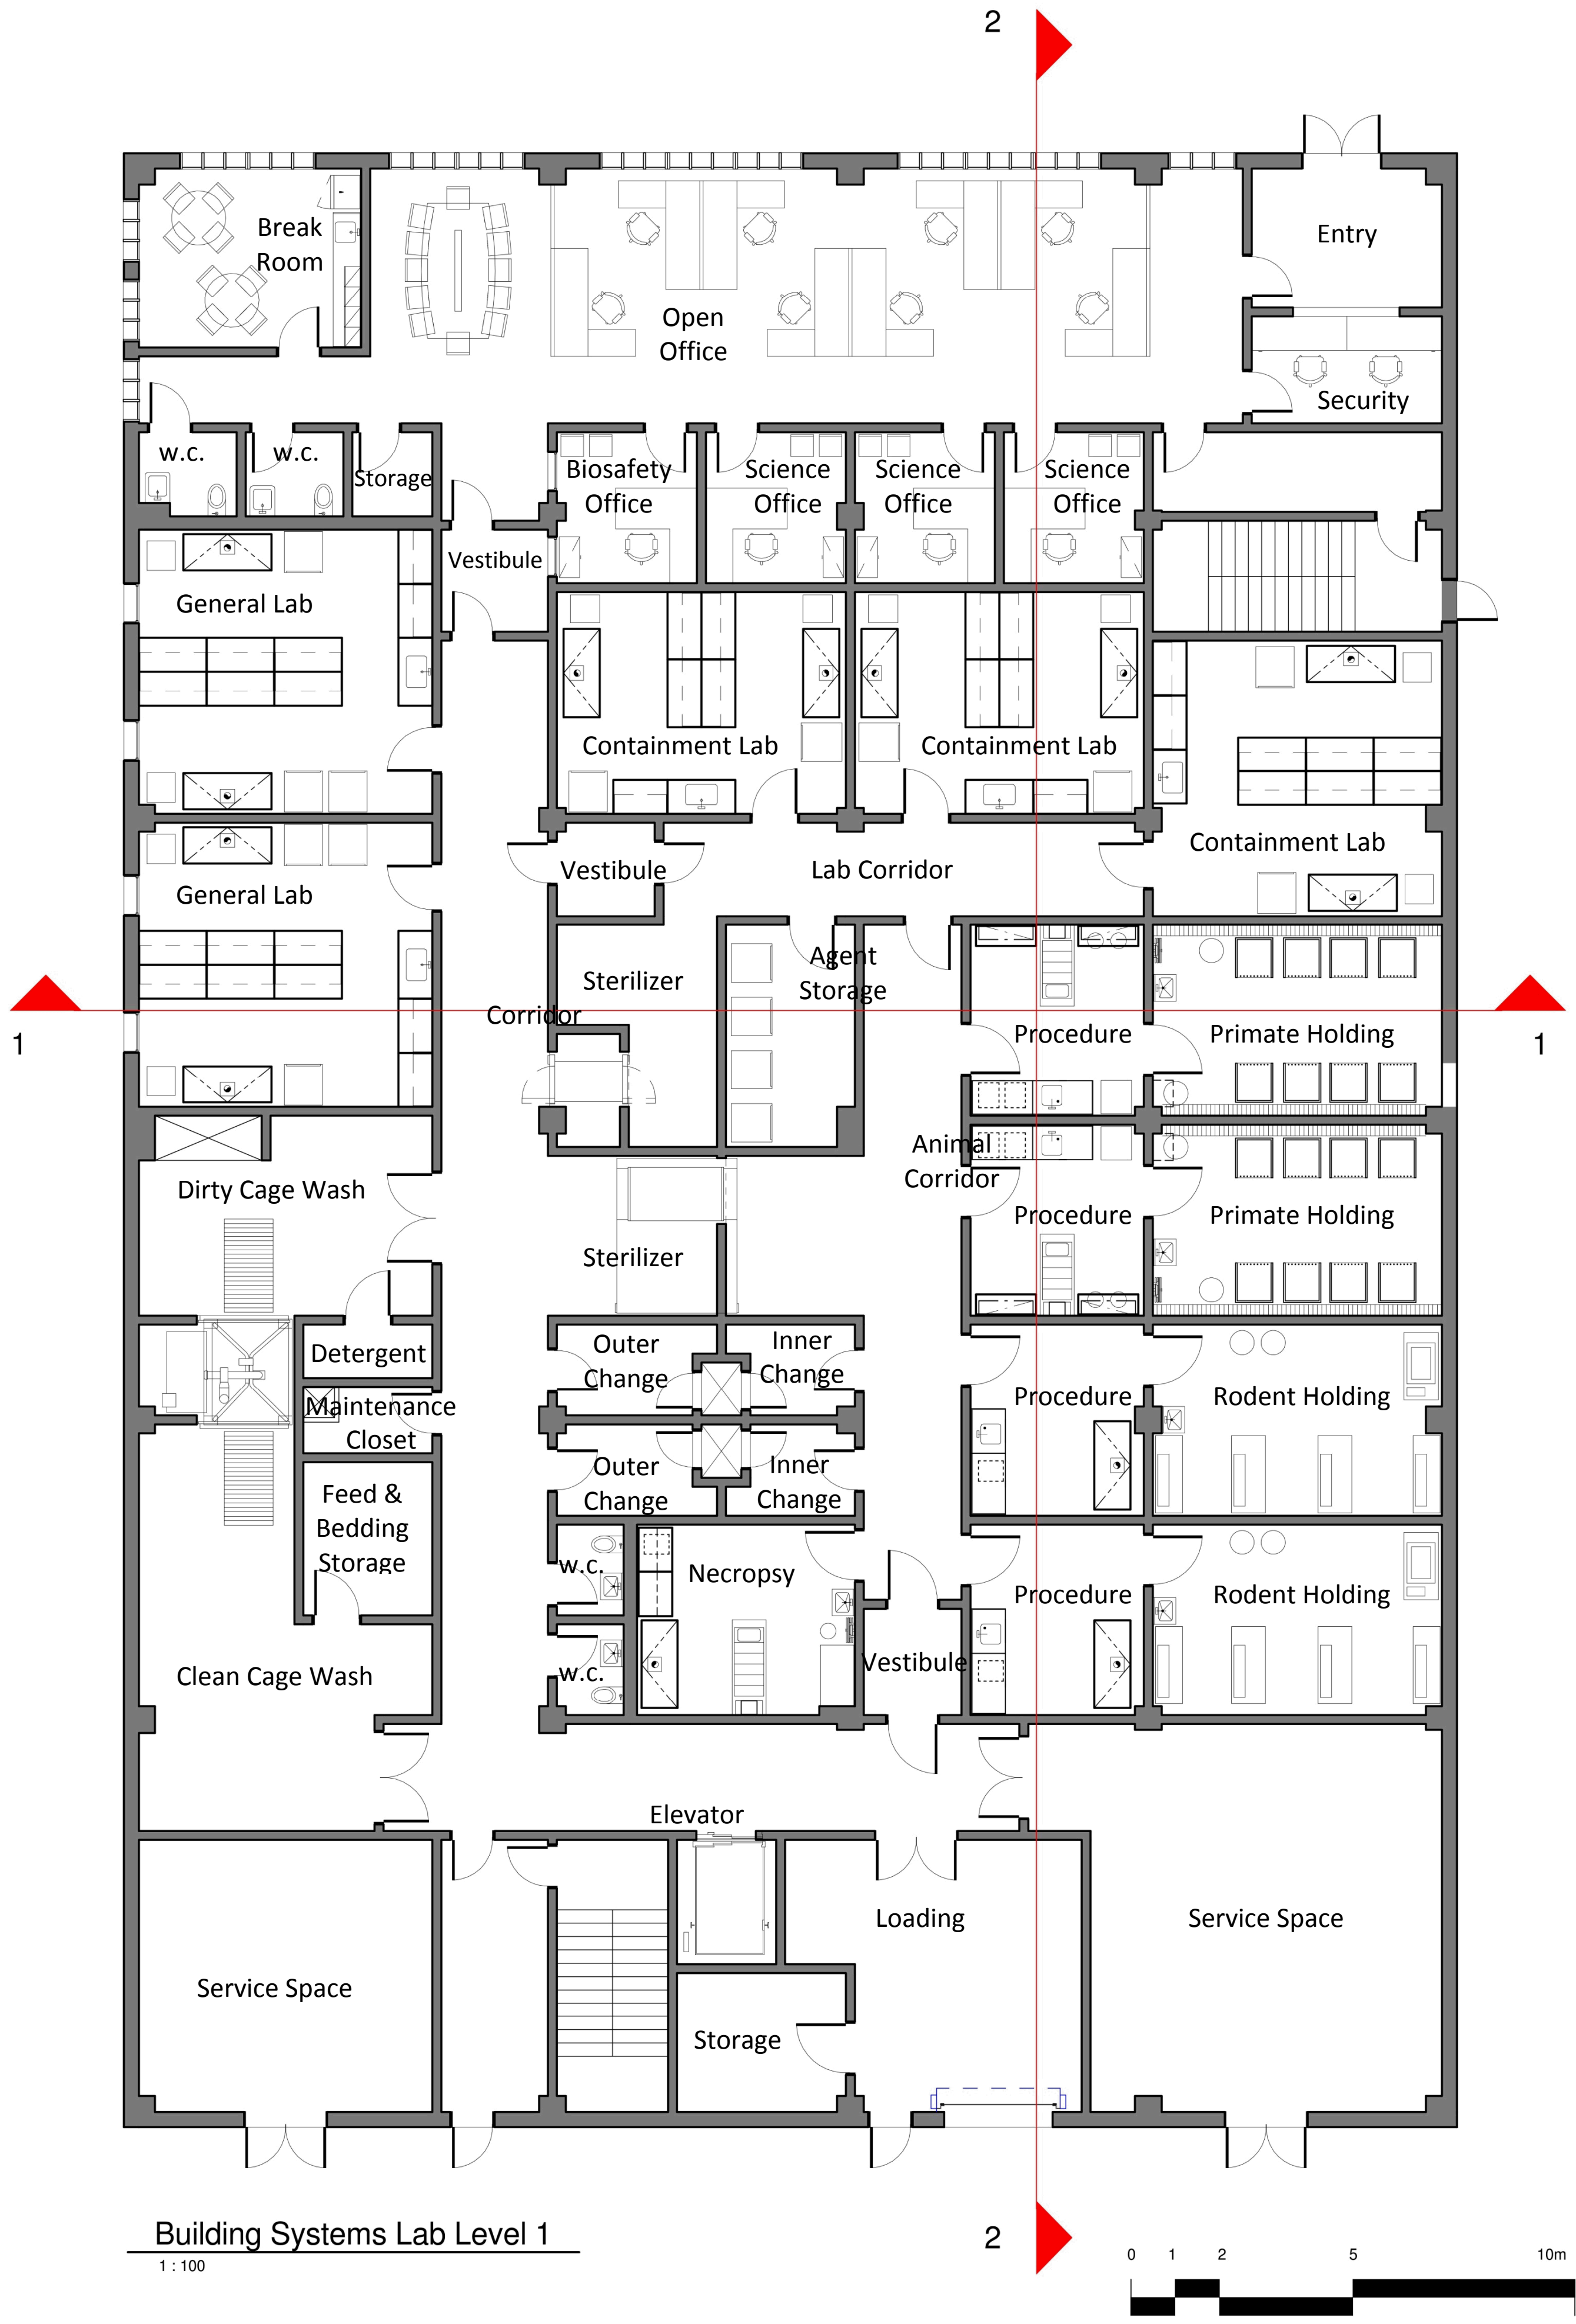

Building Systems Lab Level 1

1:100

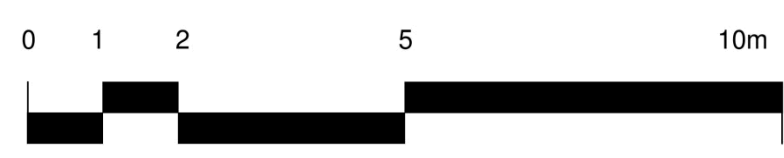


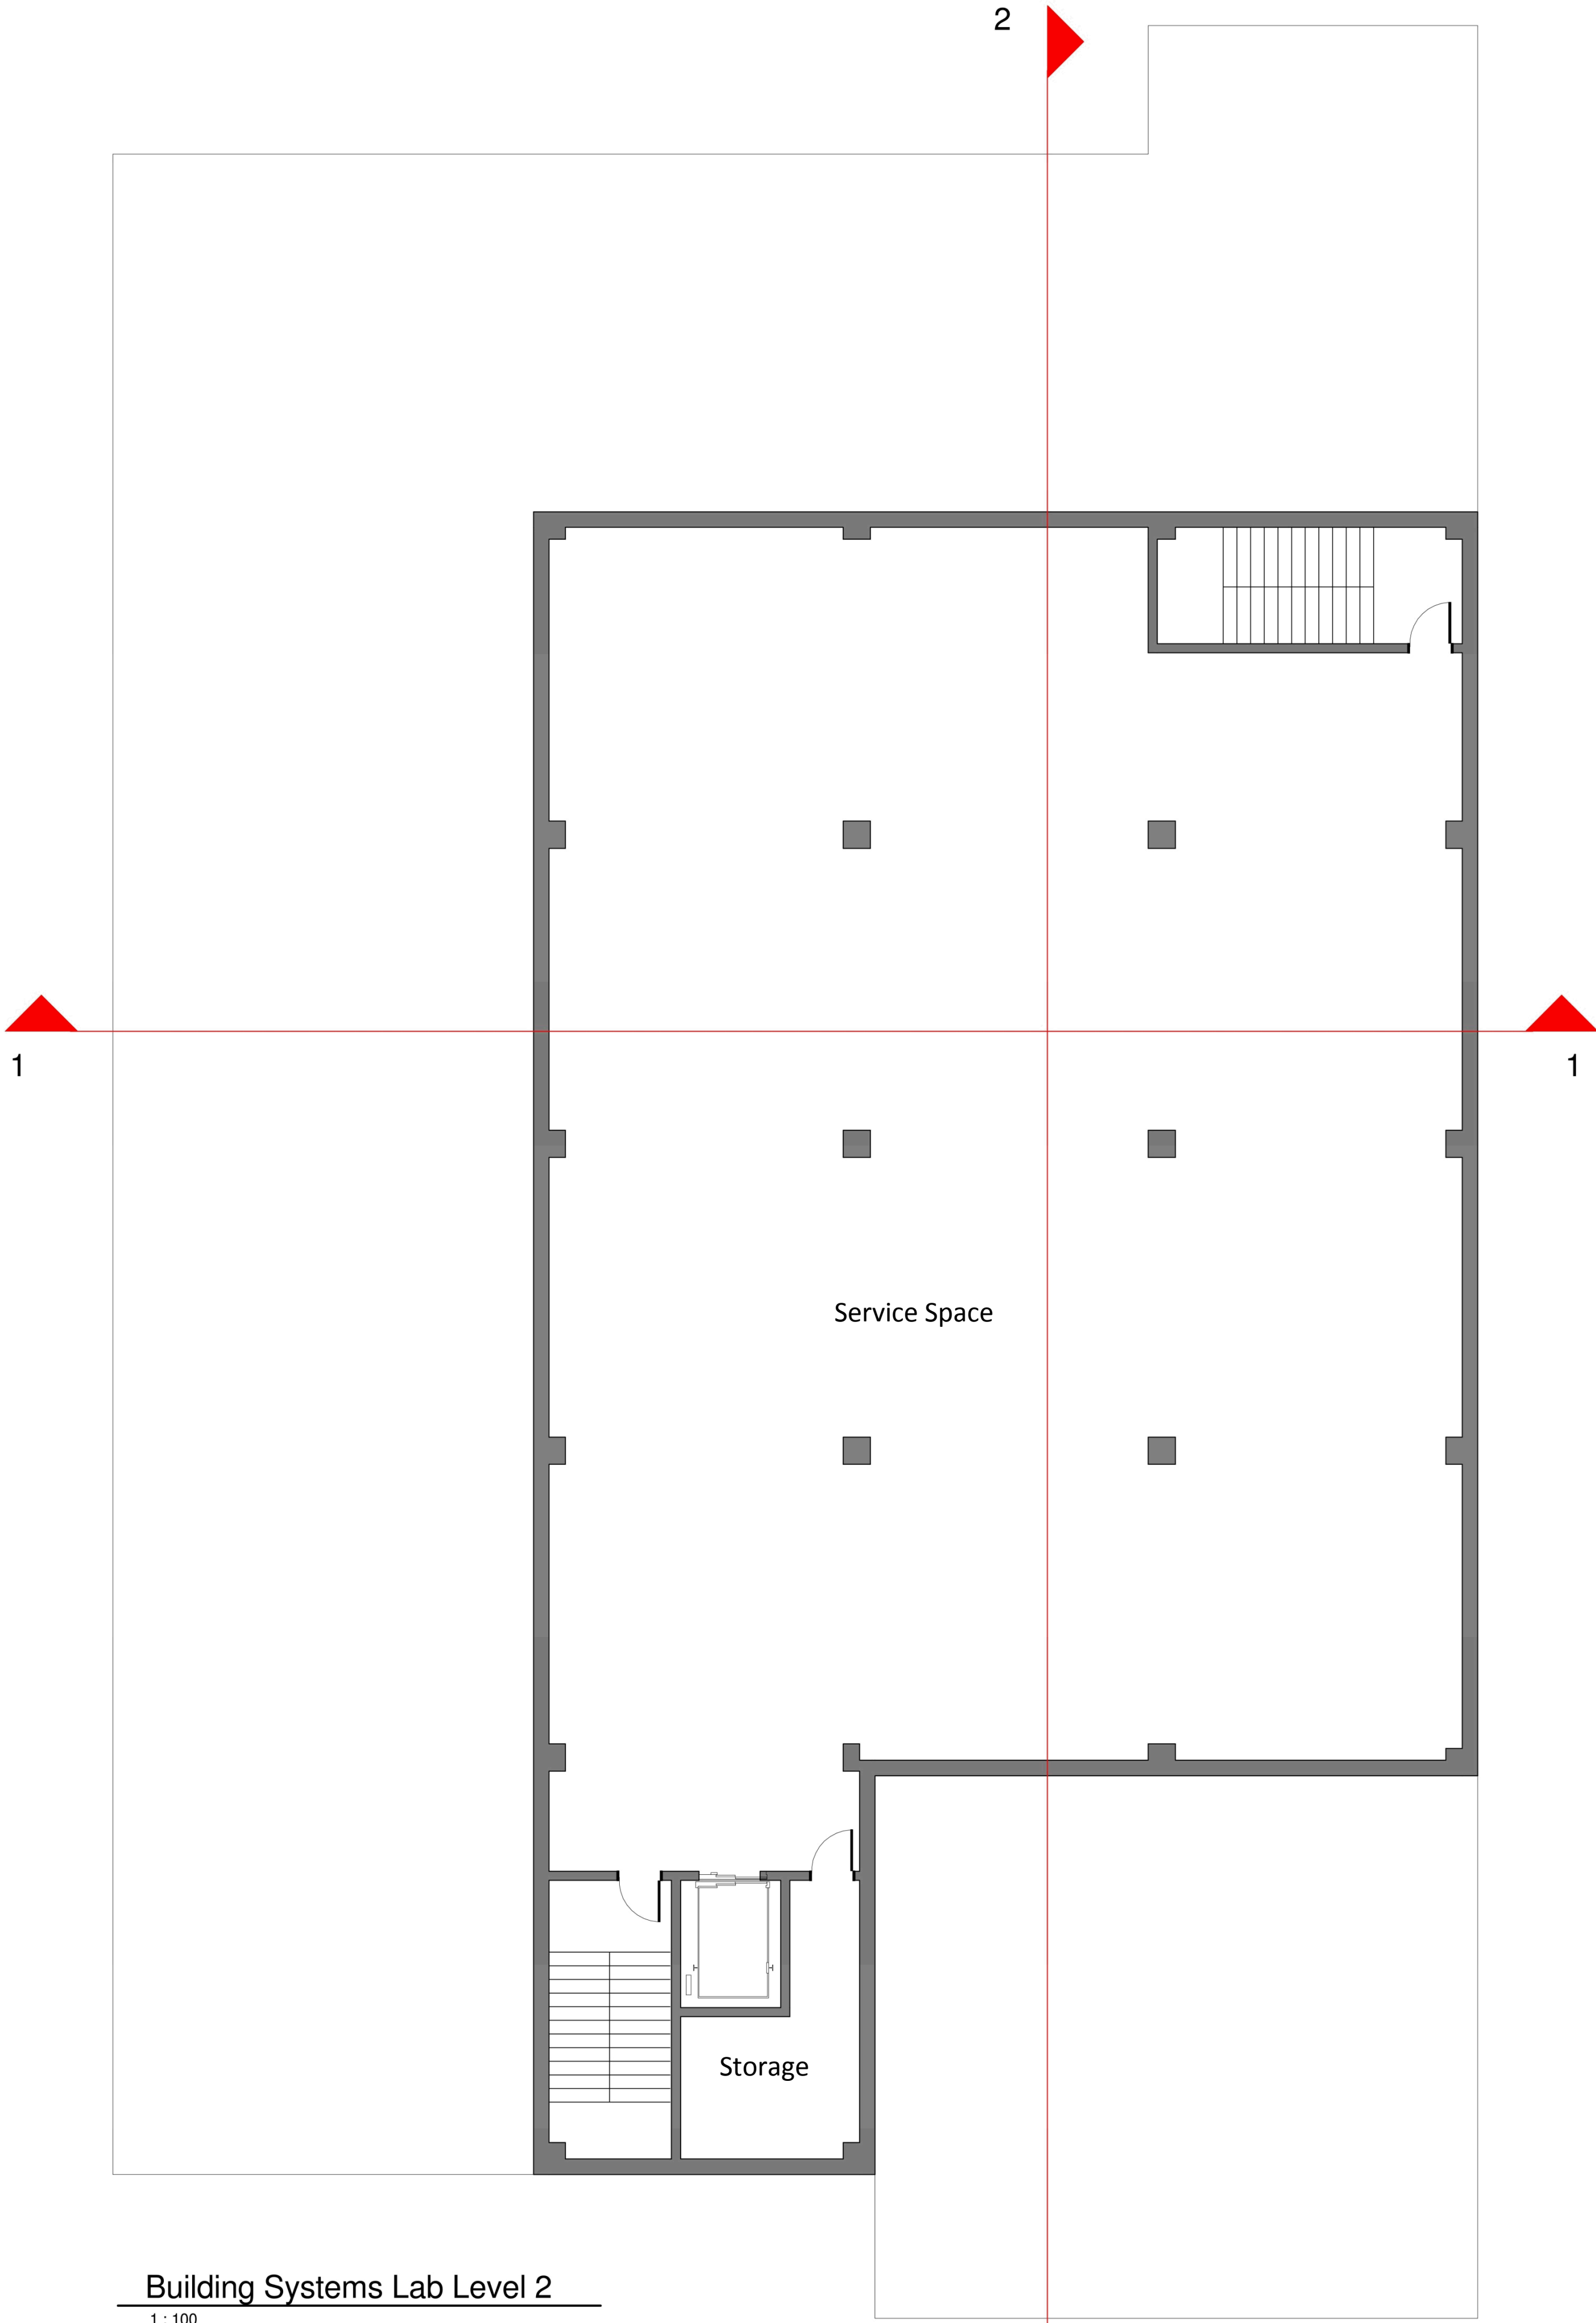

Building Systems Lab Level 2

1 : 100




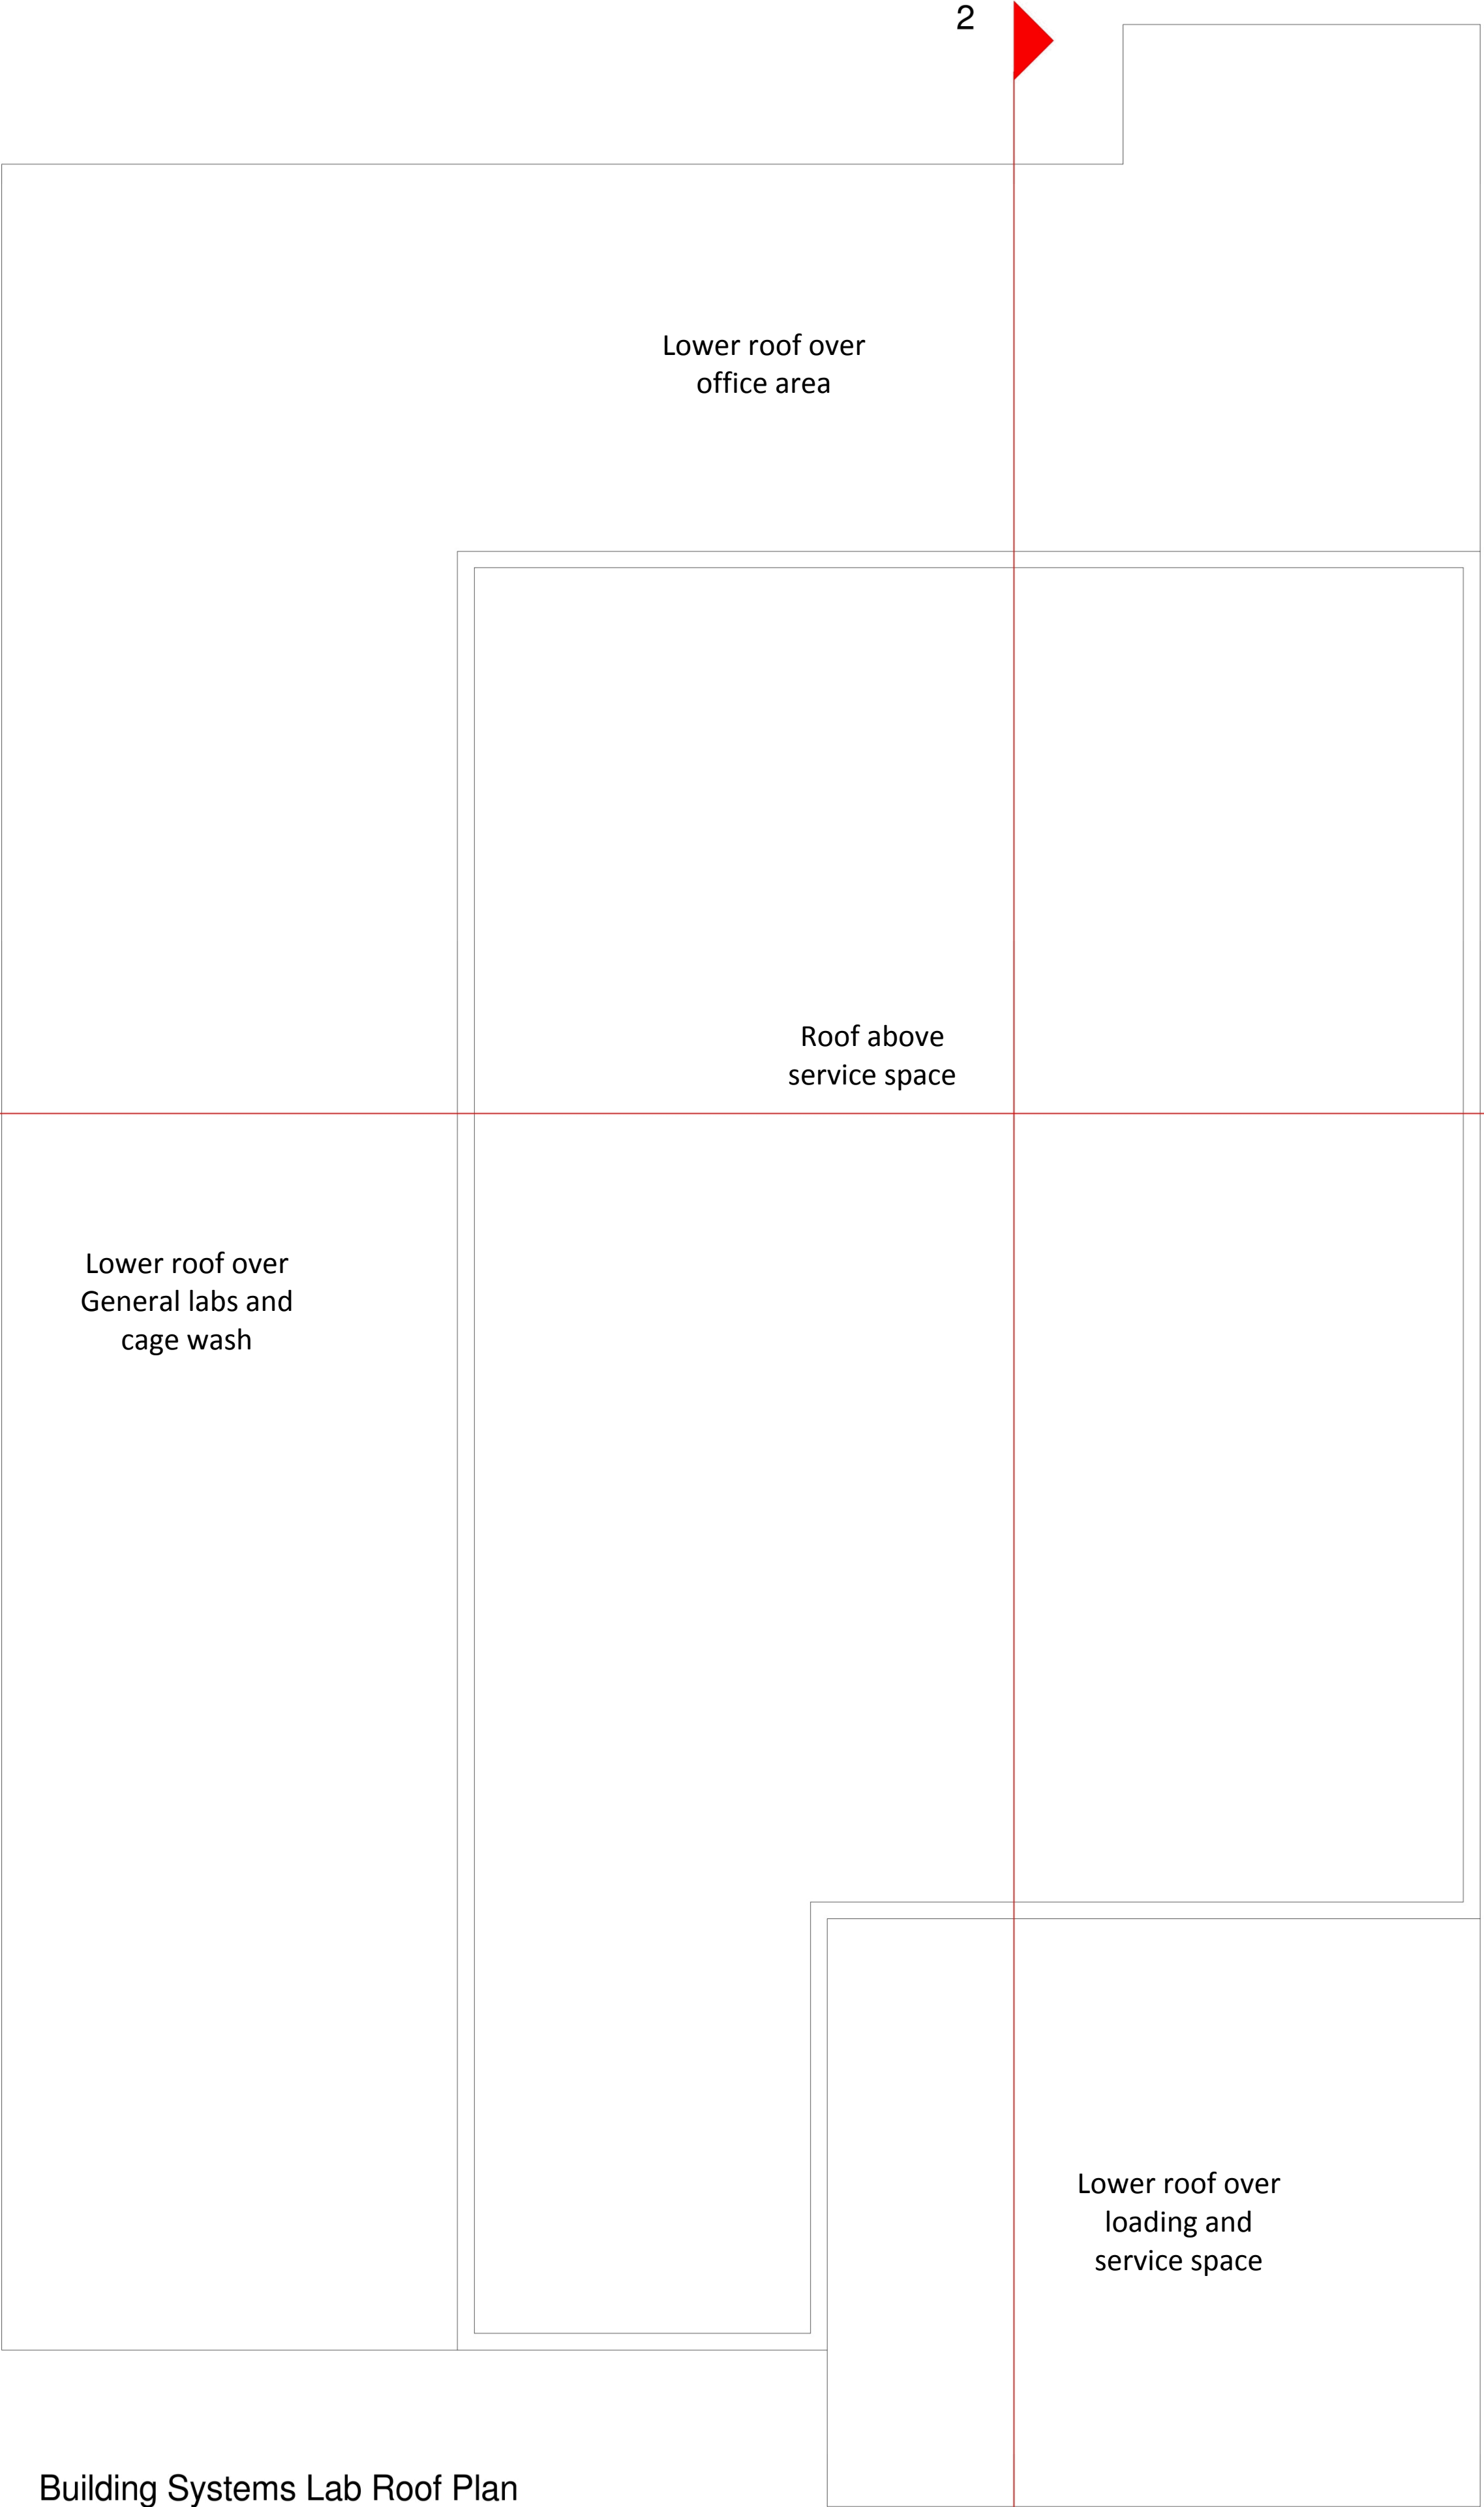


Building Systems Lab Roof Plan

1 : 100




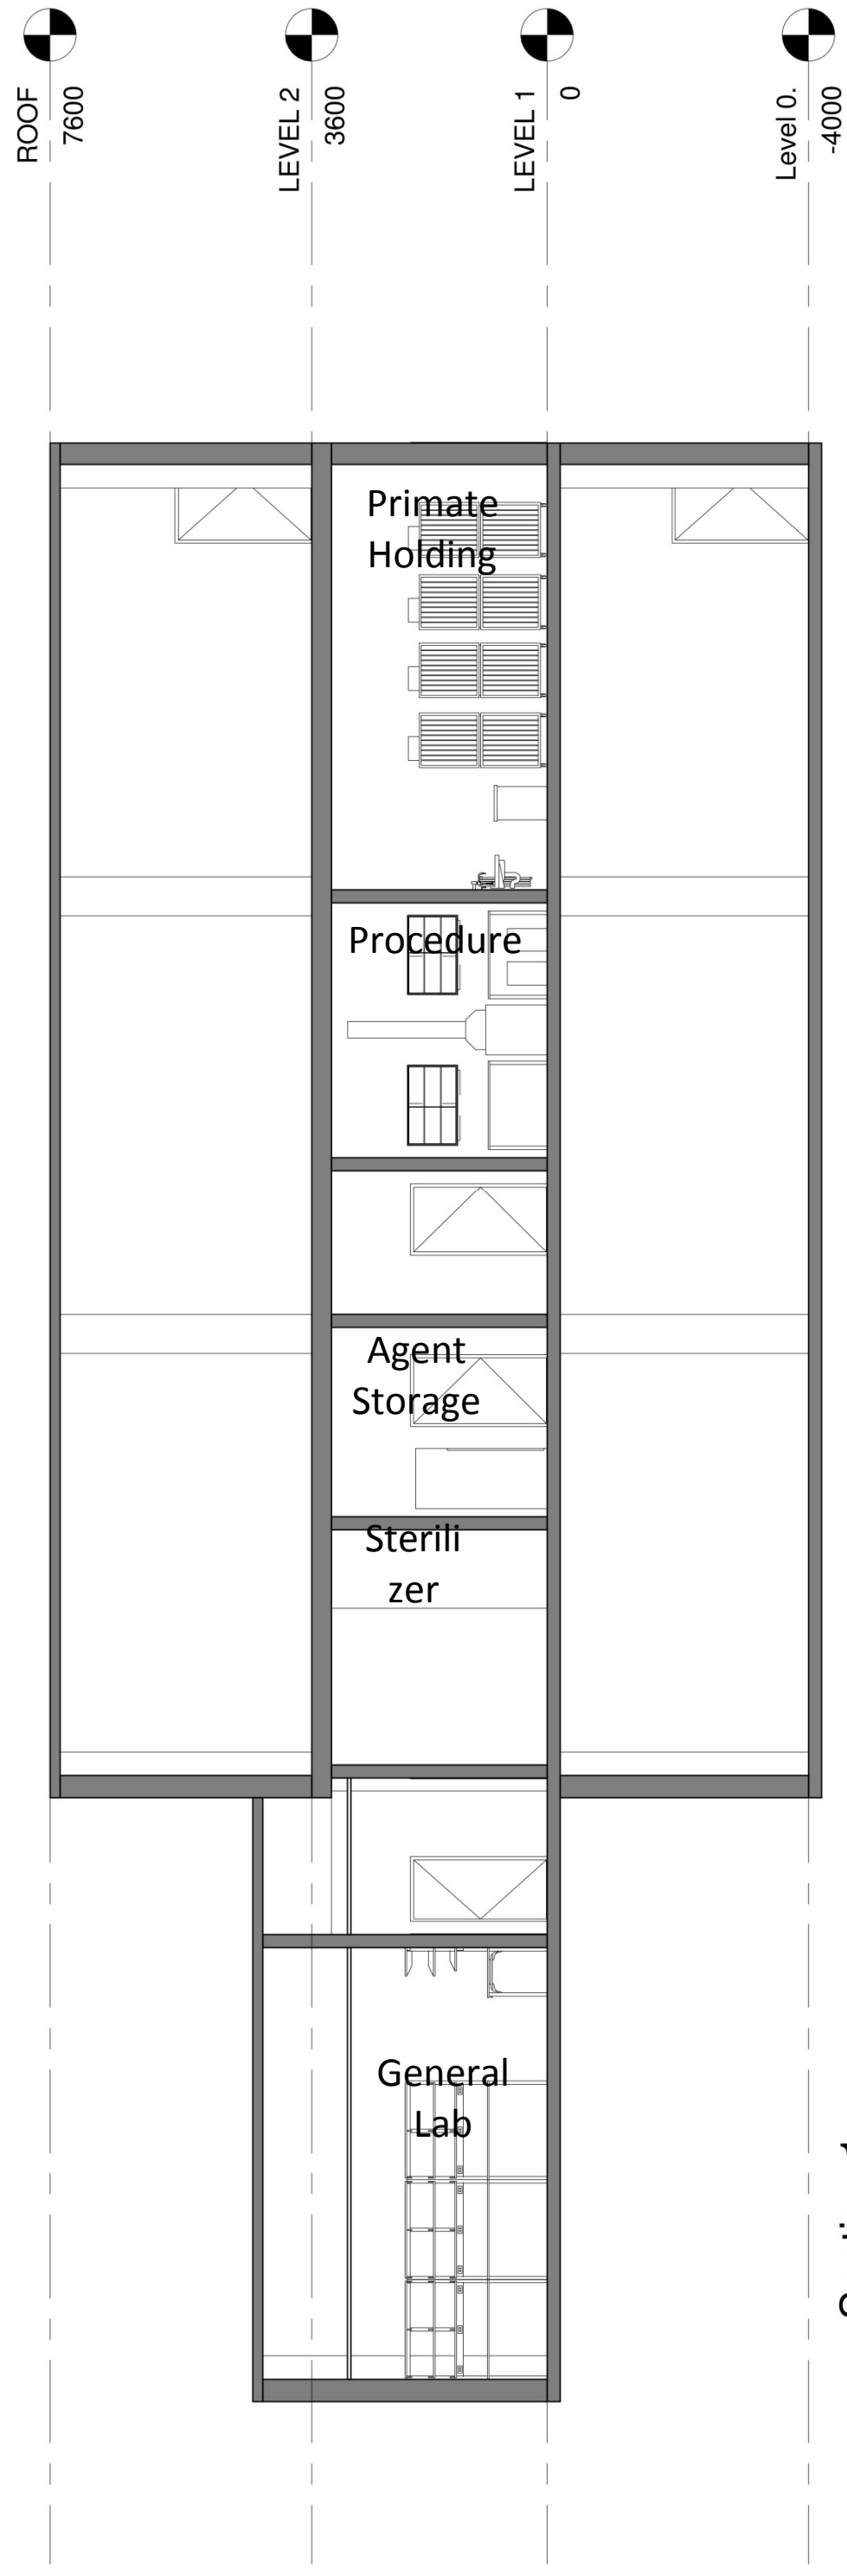

Section 1
1 : 100

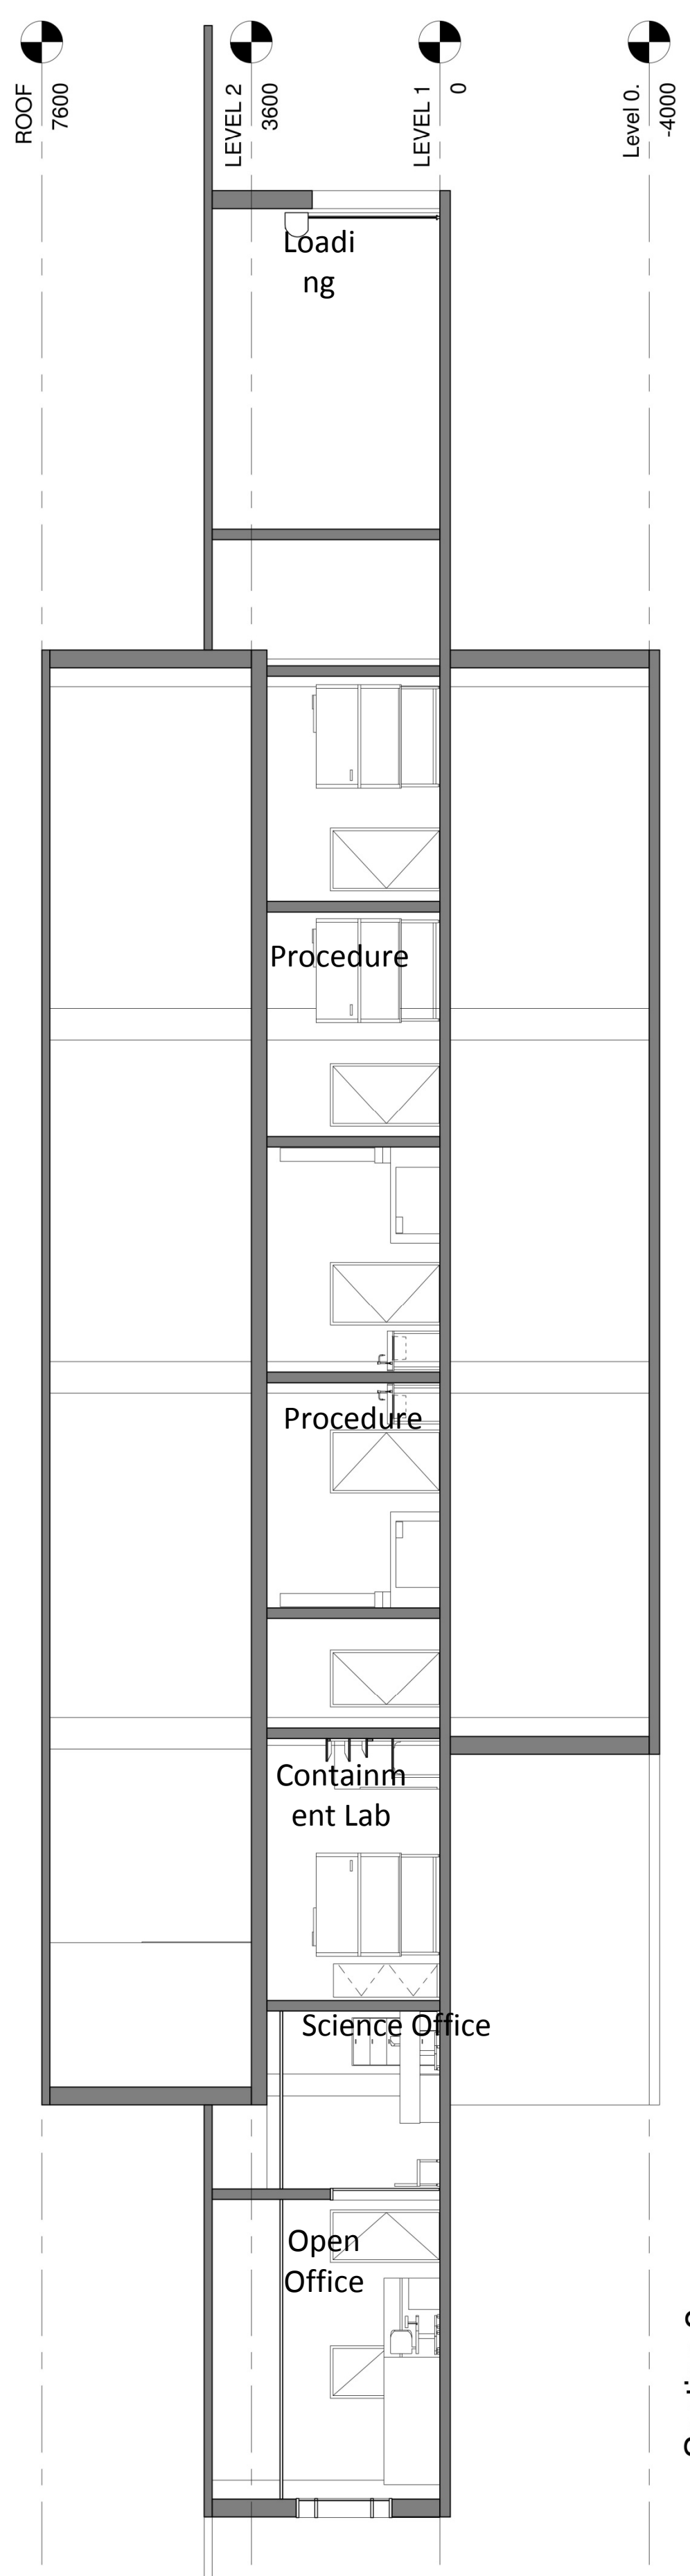

Section 2
1 : 100

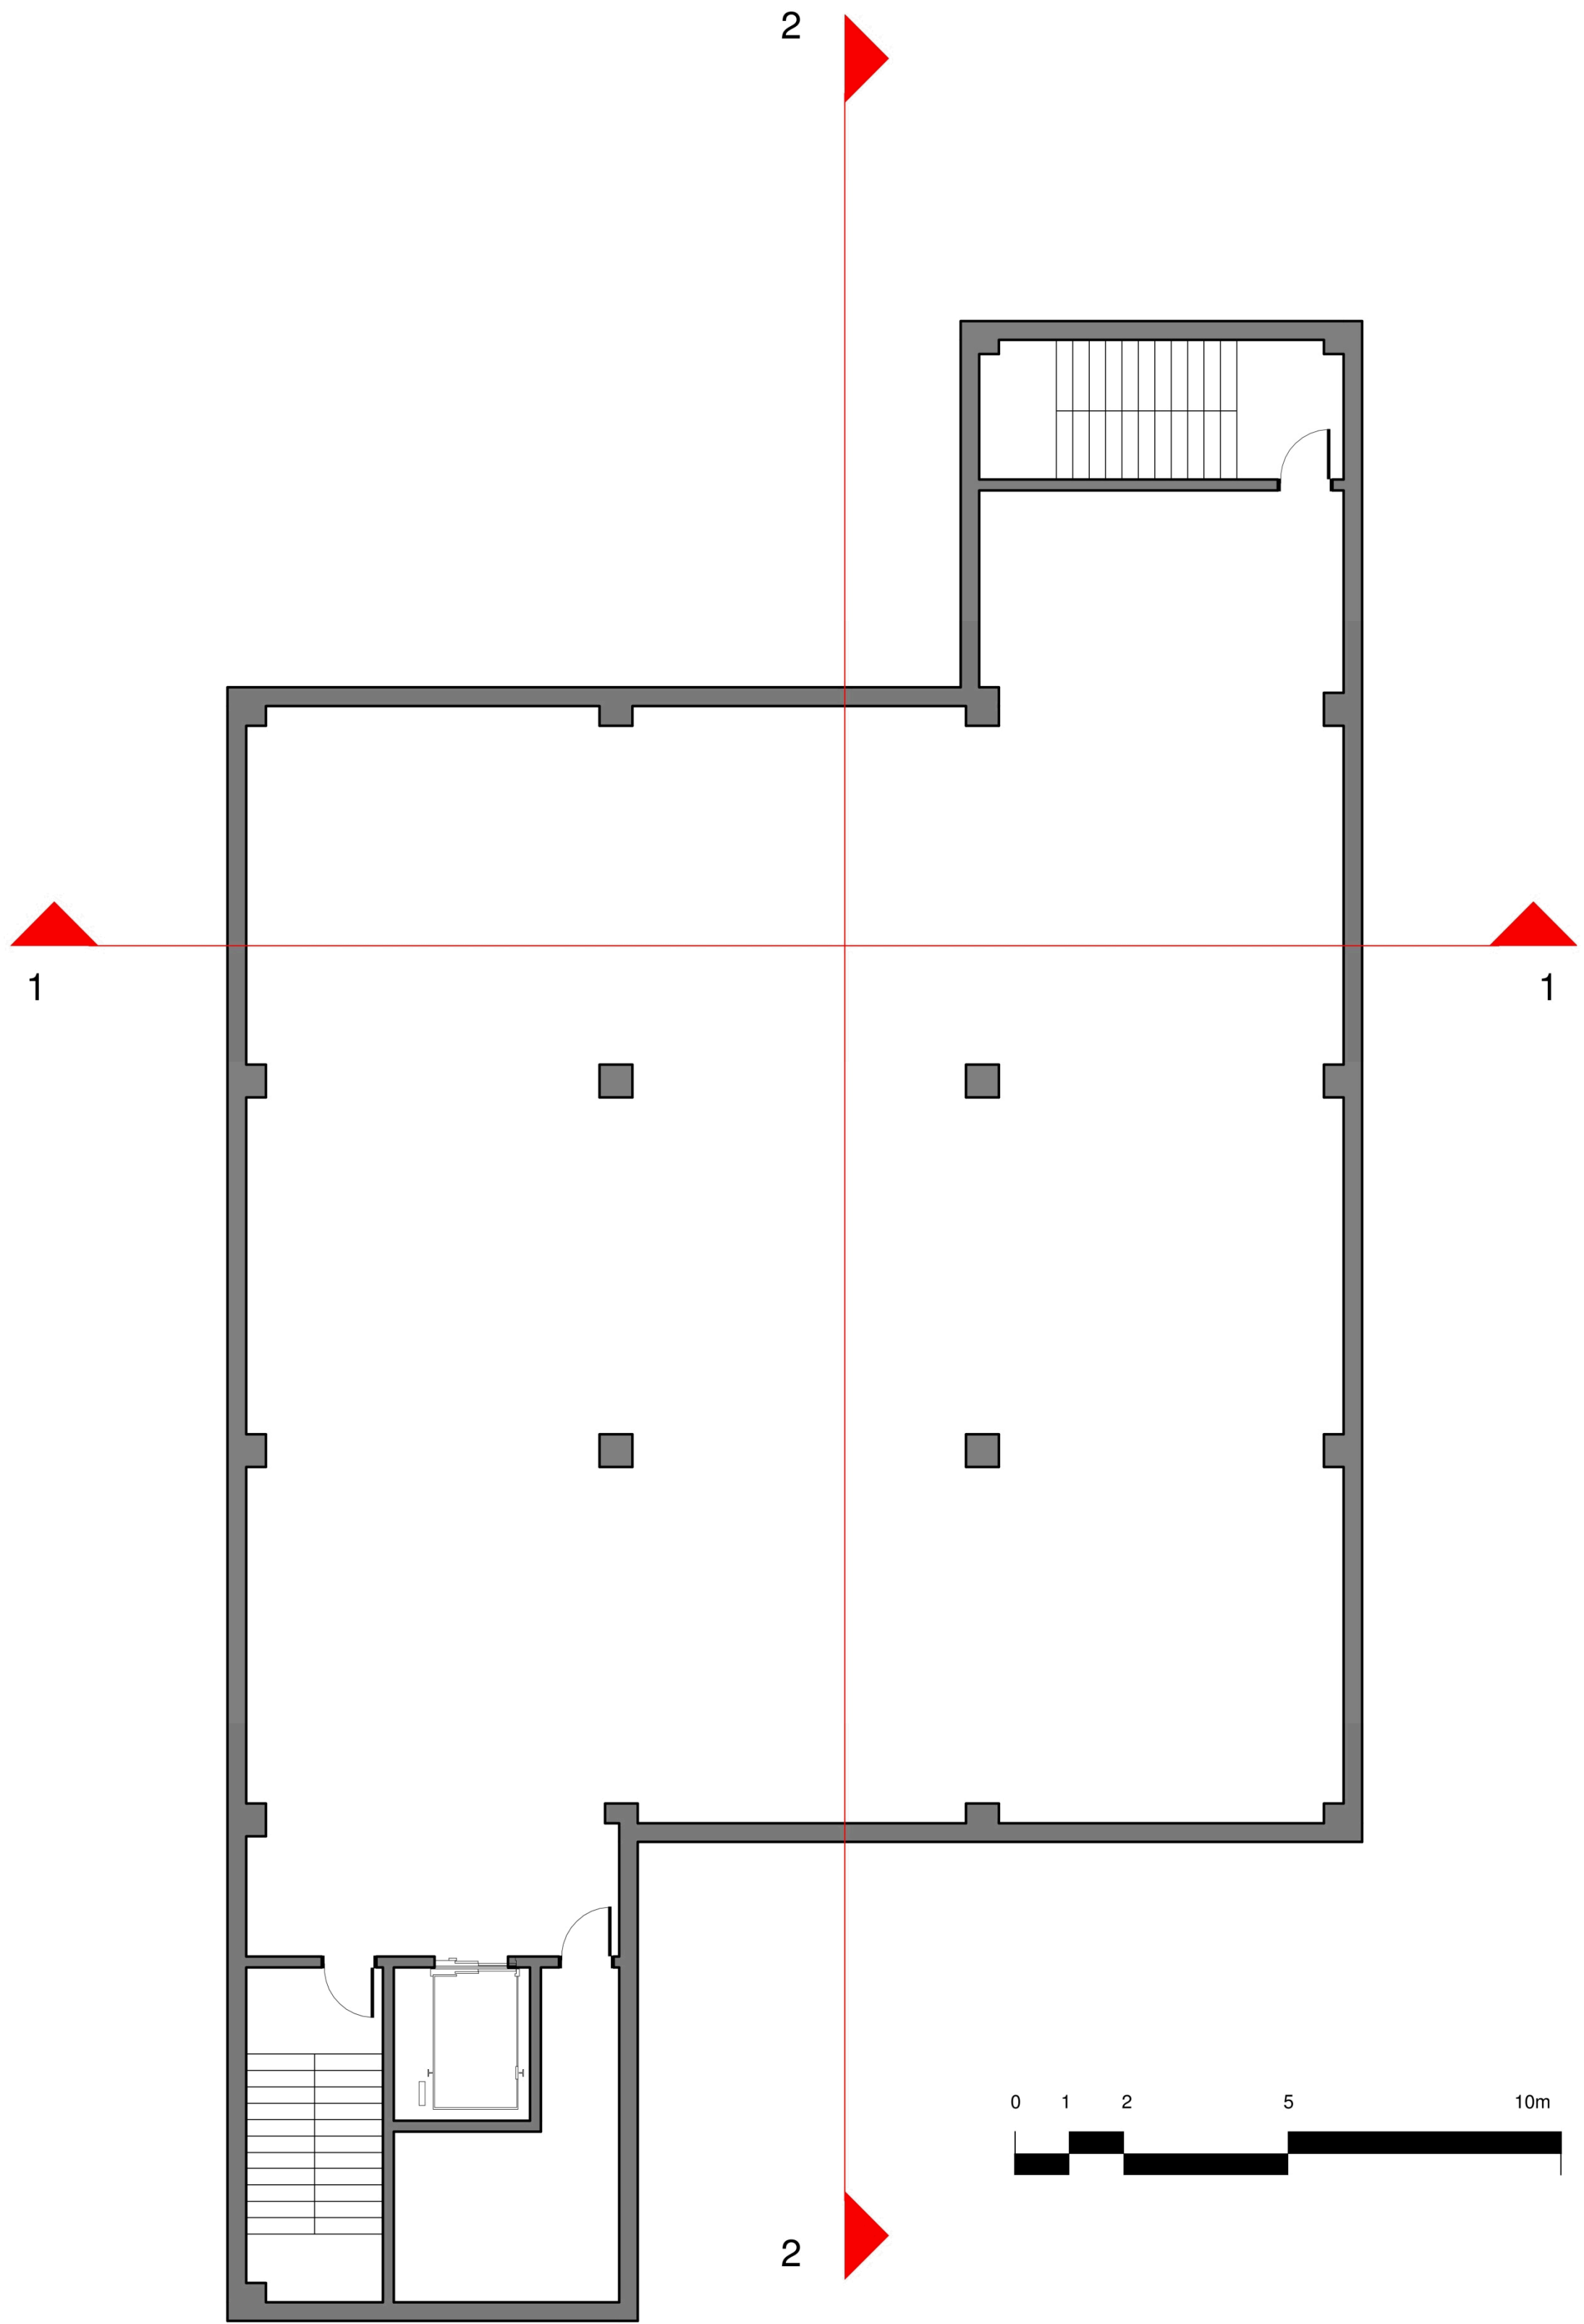

Building Systems Lab Level 0


1 : 100




Building Systems Lab Level 1

1 : 100

2

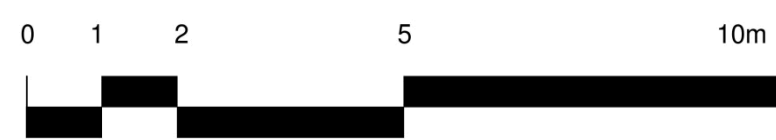


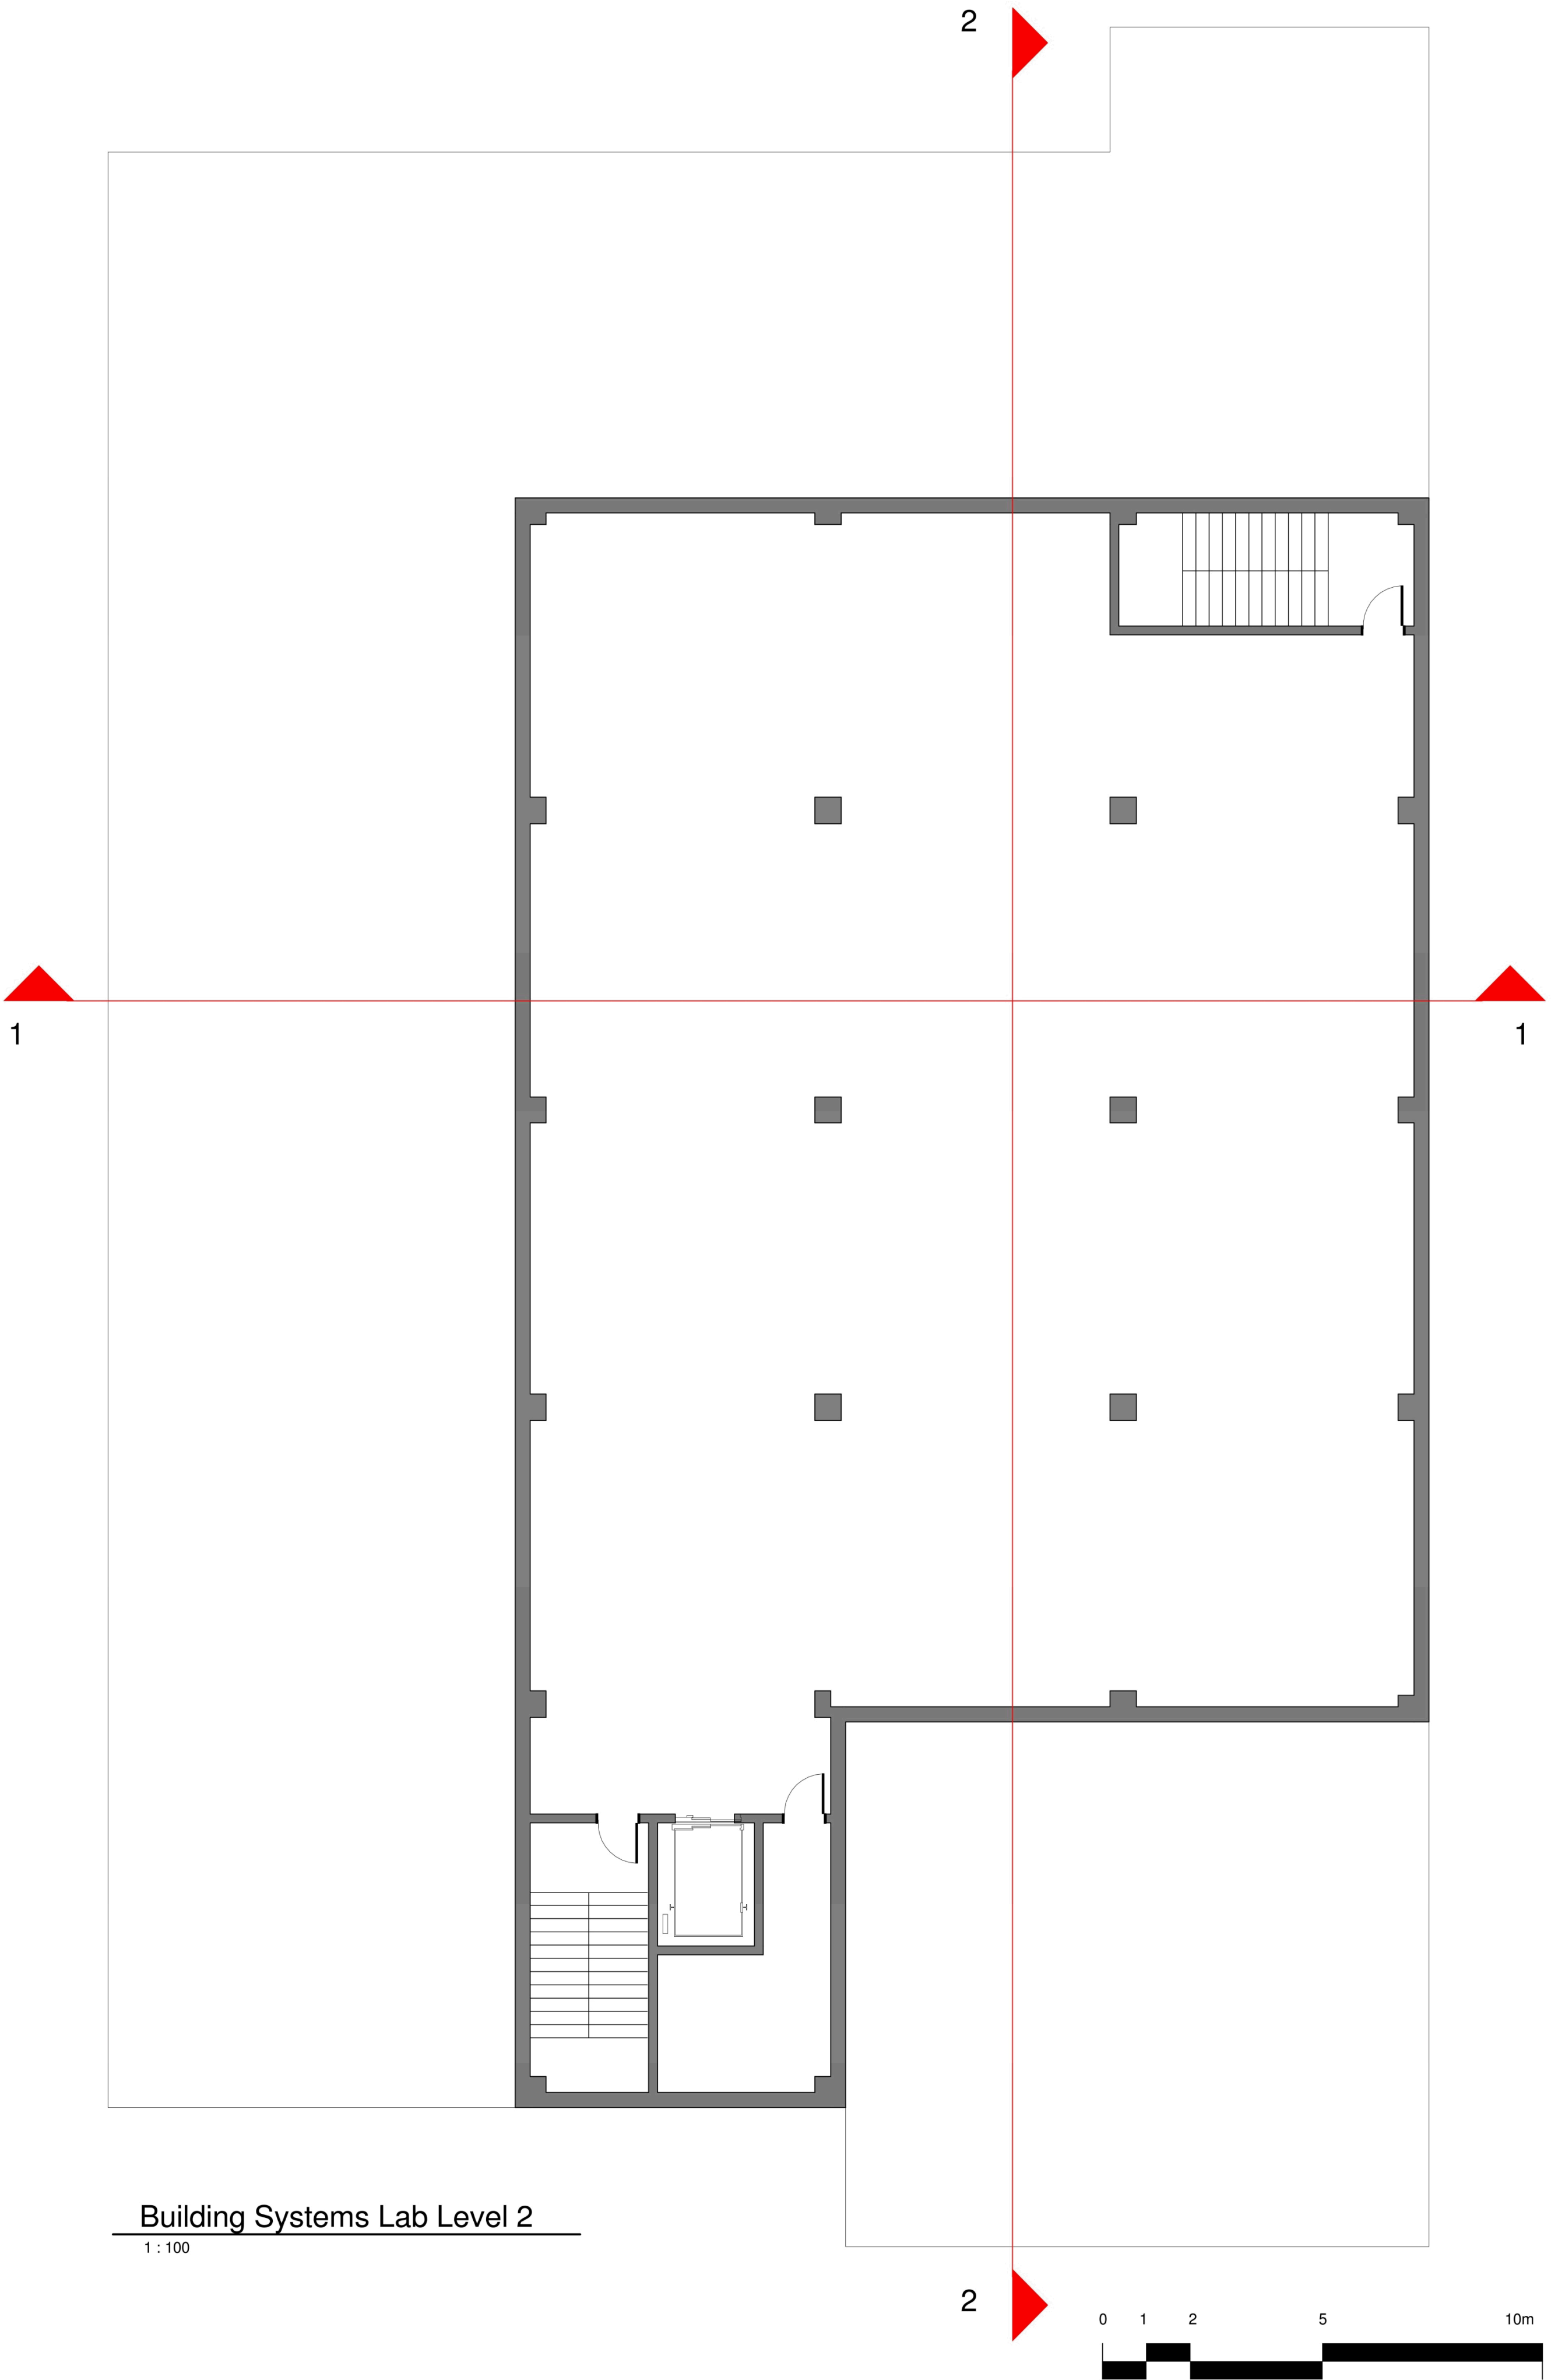

Building Systems Lab Level 2

1 : 100



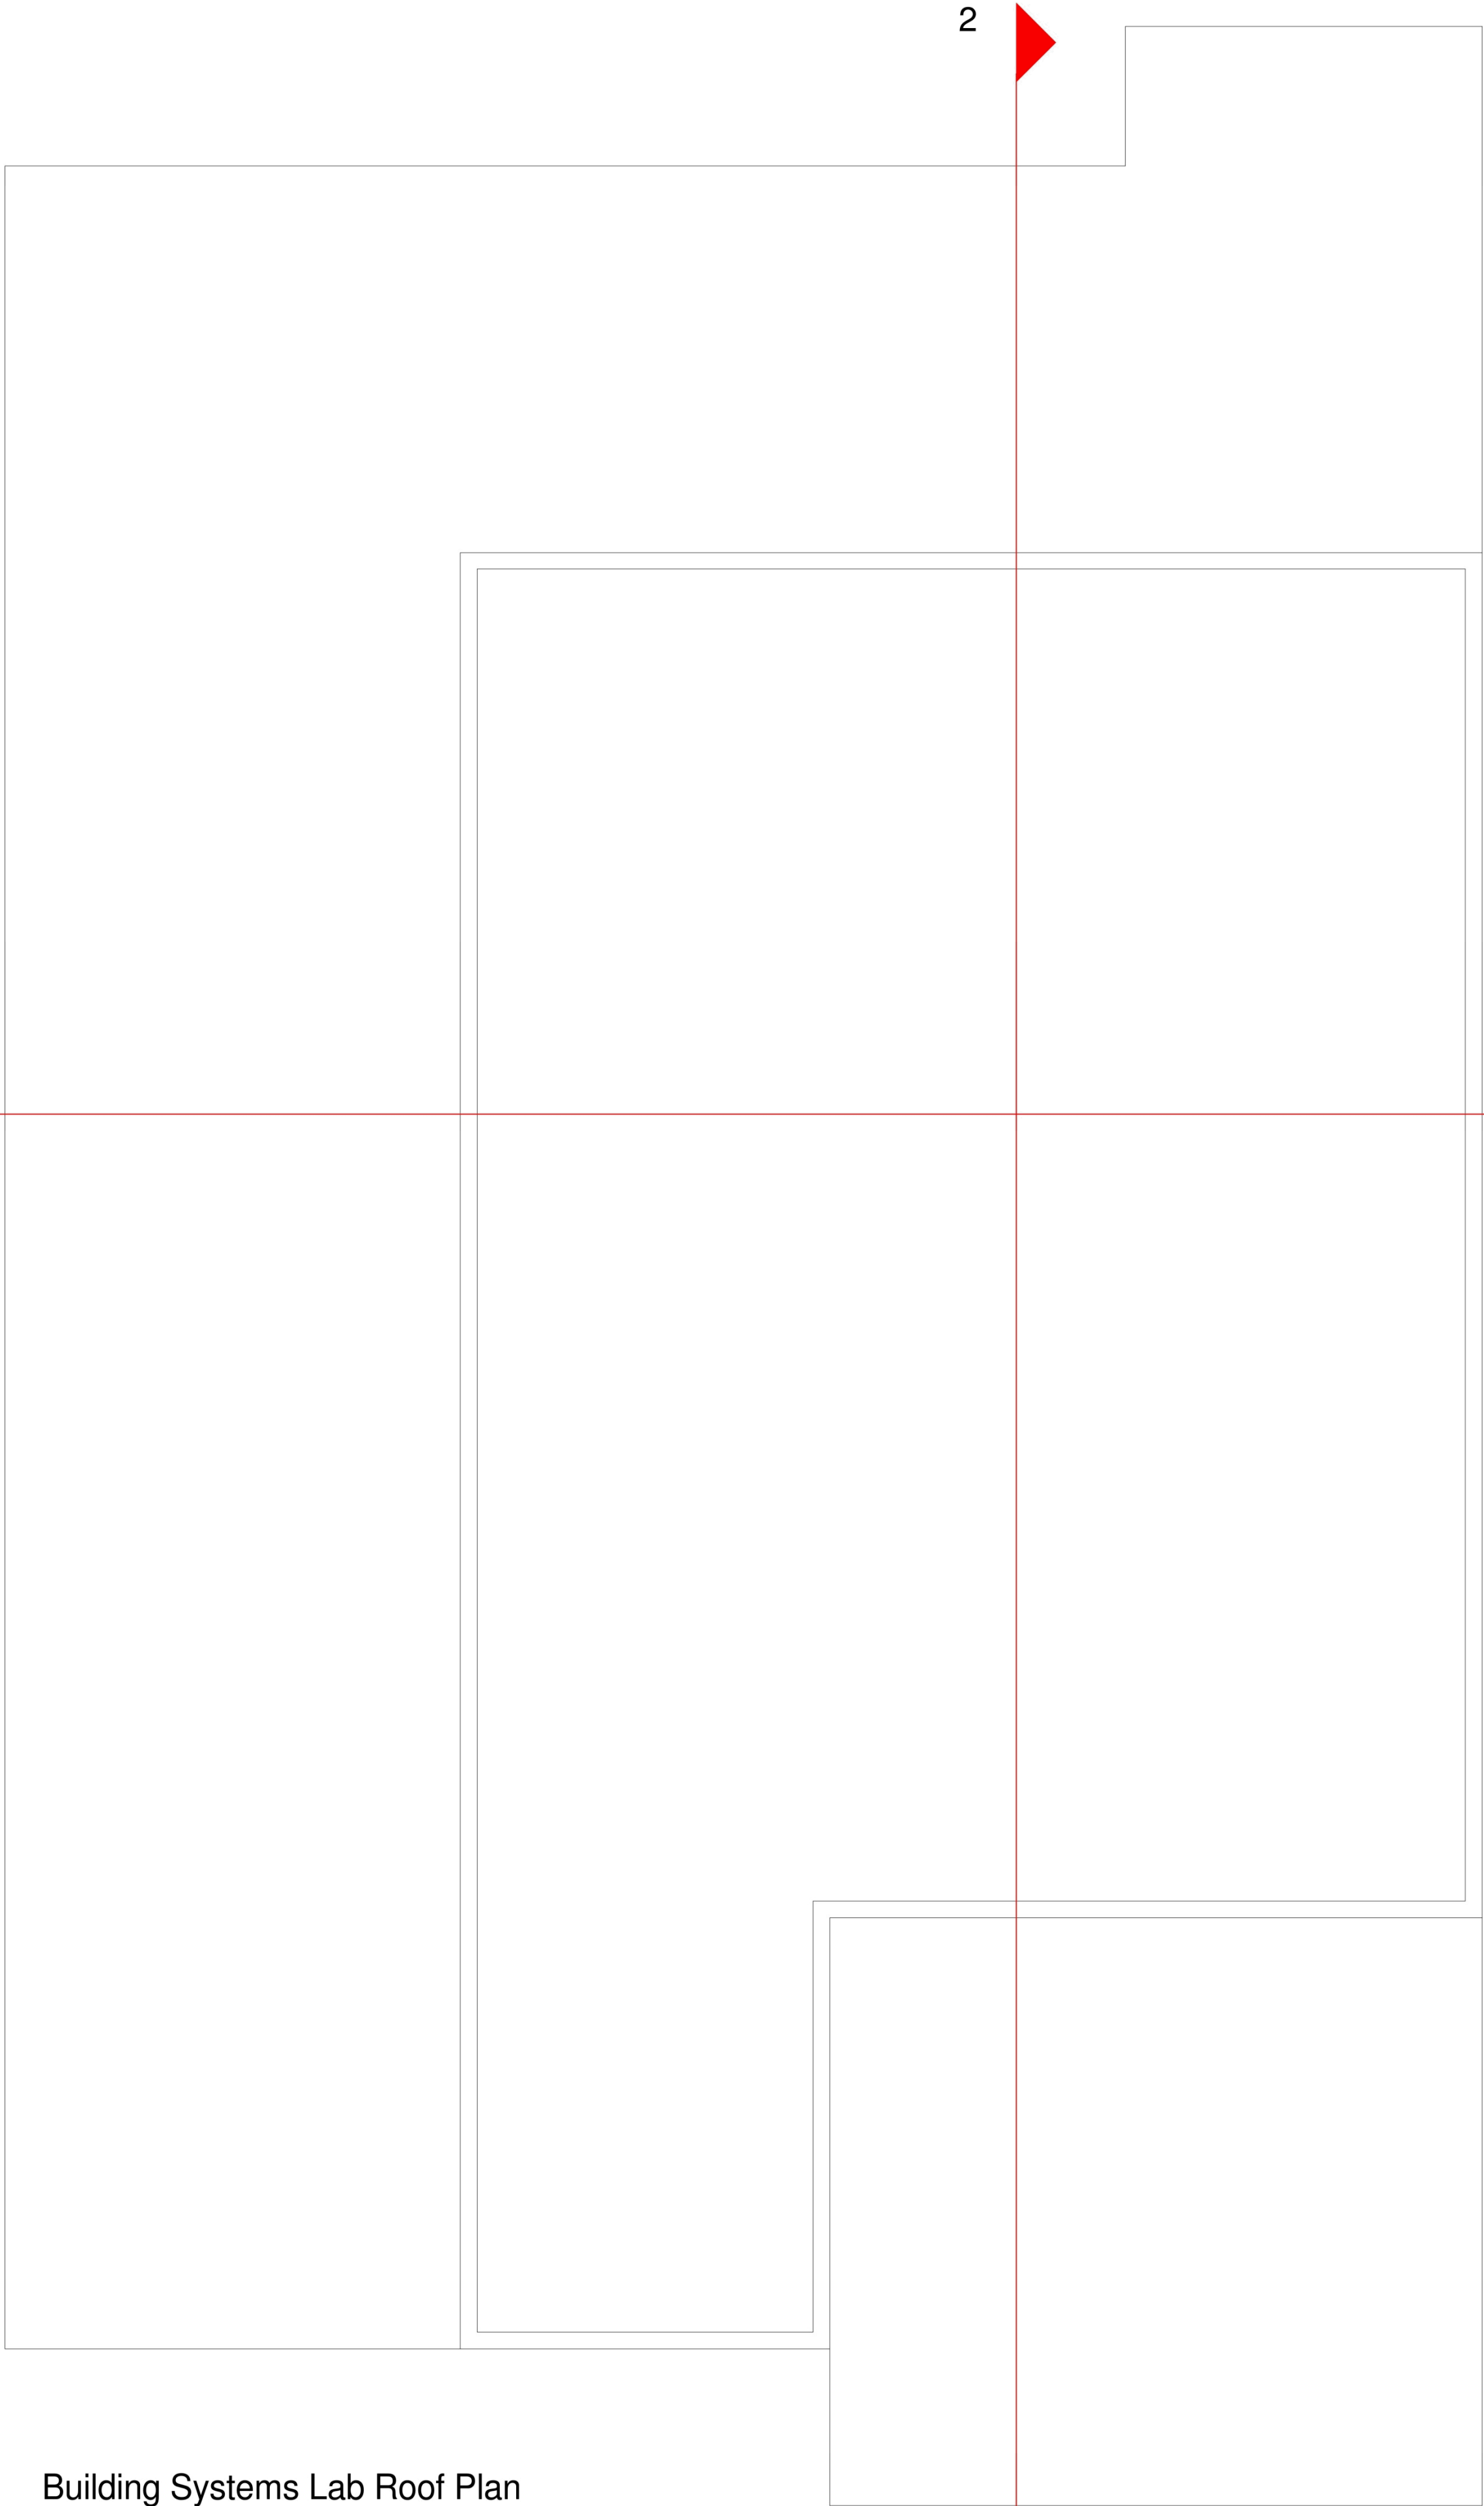

Building Systems Lab Roof Plan

1 : 100

2



