

FE/2012/Z/80/09
August 1980

PIPELINE GAS DEMONSTRATION PLANT

Phase I
ABBREVIATED VERSION
DEMONSTRATION PLANT PROCESS DESIGN REPORT
SUPPLEMENT

VOLUME I

VOLUME III

MASTER

ROBERT J. EBY

ILLINOIS COAL GASIFICATION GROUP

122 S. MICHIGAN AVENUE
SUITE 2014
CHICAGO, ILLINOIS 60603
(312) 431-4925

Date Published - August 1980

PREPARED FOR THE
UNITED STATES DEPARTMENT OF ENERGY
(ENERGY TECHNOLOGY, FOSSIL ENERGY, COAL CONVERSION)

UNDER CONTRACT NO. EF-77-C-01-2012


DISTRIBUTION OF THIS DOCUMENT IS UNLIMITED

DISCLAIMER

This report was prepared as an account of work sponsored by an agency of the United States Government. Neither the United States Government nor any agency thereof, nor any of their employees, makes any warranty, express or implied, or assumes any legal liability or responsibility for the accuracy, completeness, or usefulness of any information, apparatus, product, or process disclosed, or represents that its use would not infringe privately owned rights. Reference herein to any specific commercial product, process, or service by trade name, trademark, manufacturer, or otherwise does not necessarily constitute or imply its endorsement, recommendation, or favoring by the United States Government or any agency thereof. The views and opinions of authors expressed herein do not necessarily state or reflect those of the United States Government or any agency thereof.

DISCLAIMER


Portions of this document may be illegible in electronic image products. Images are produced from the best available original document.

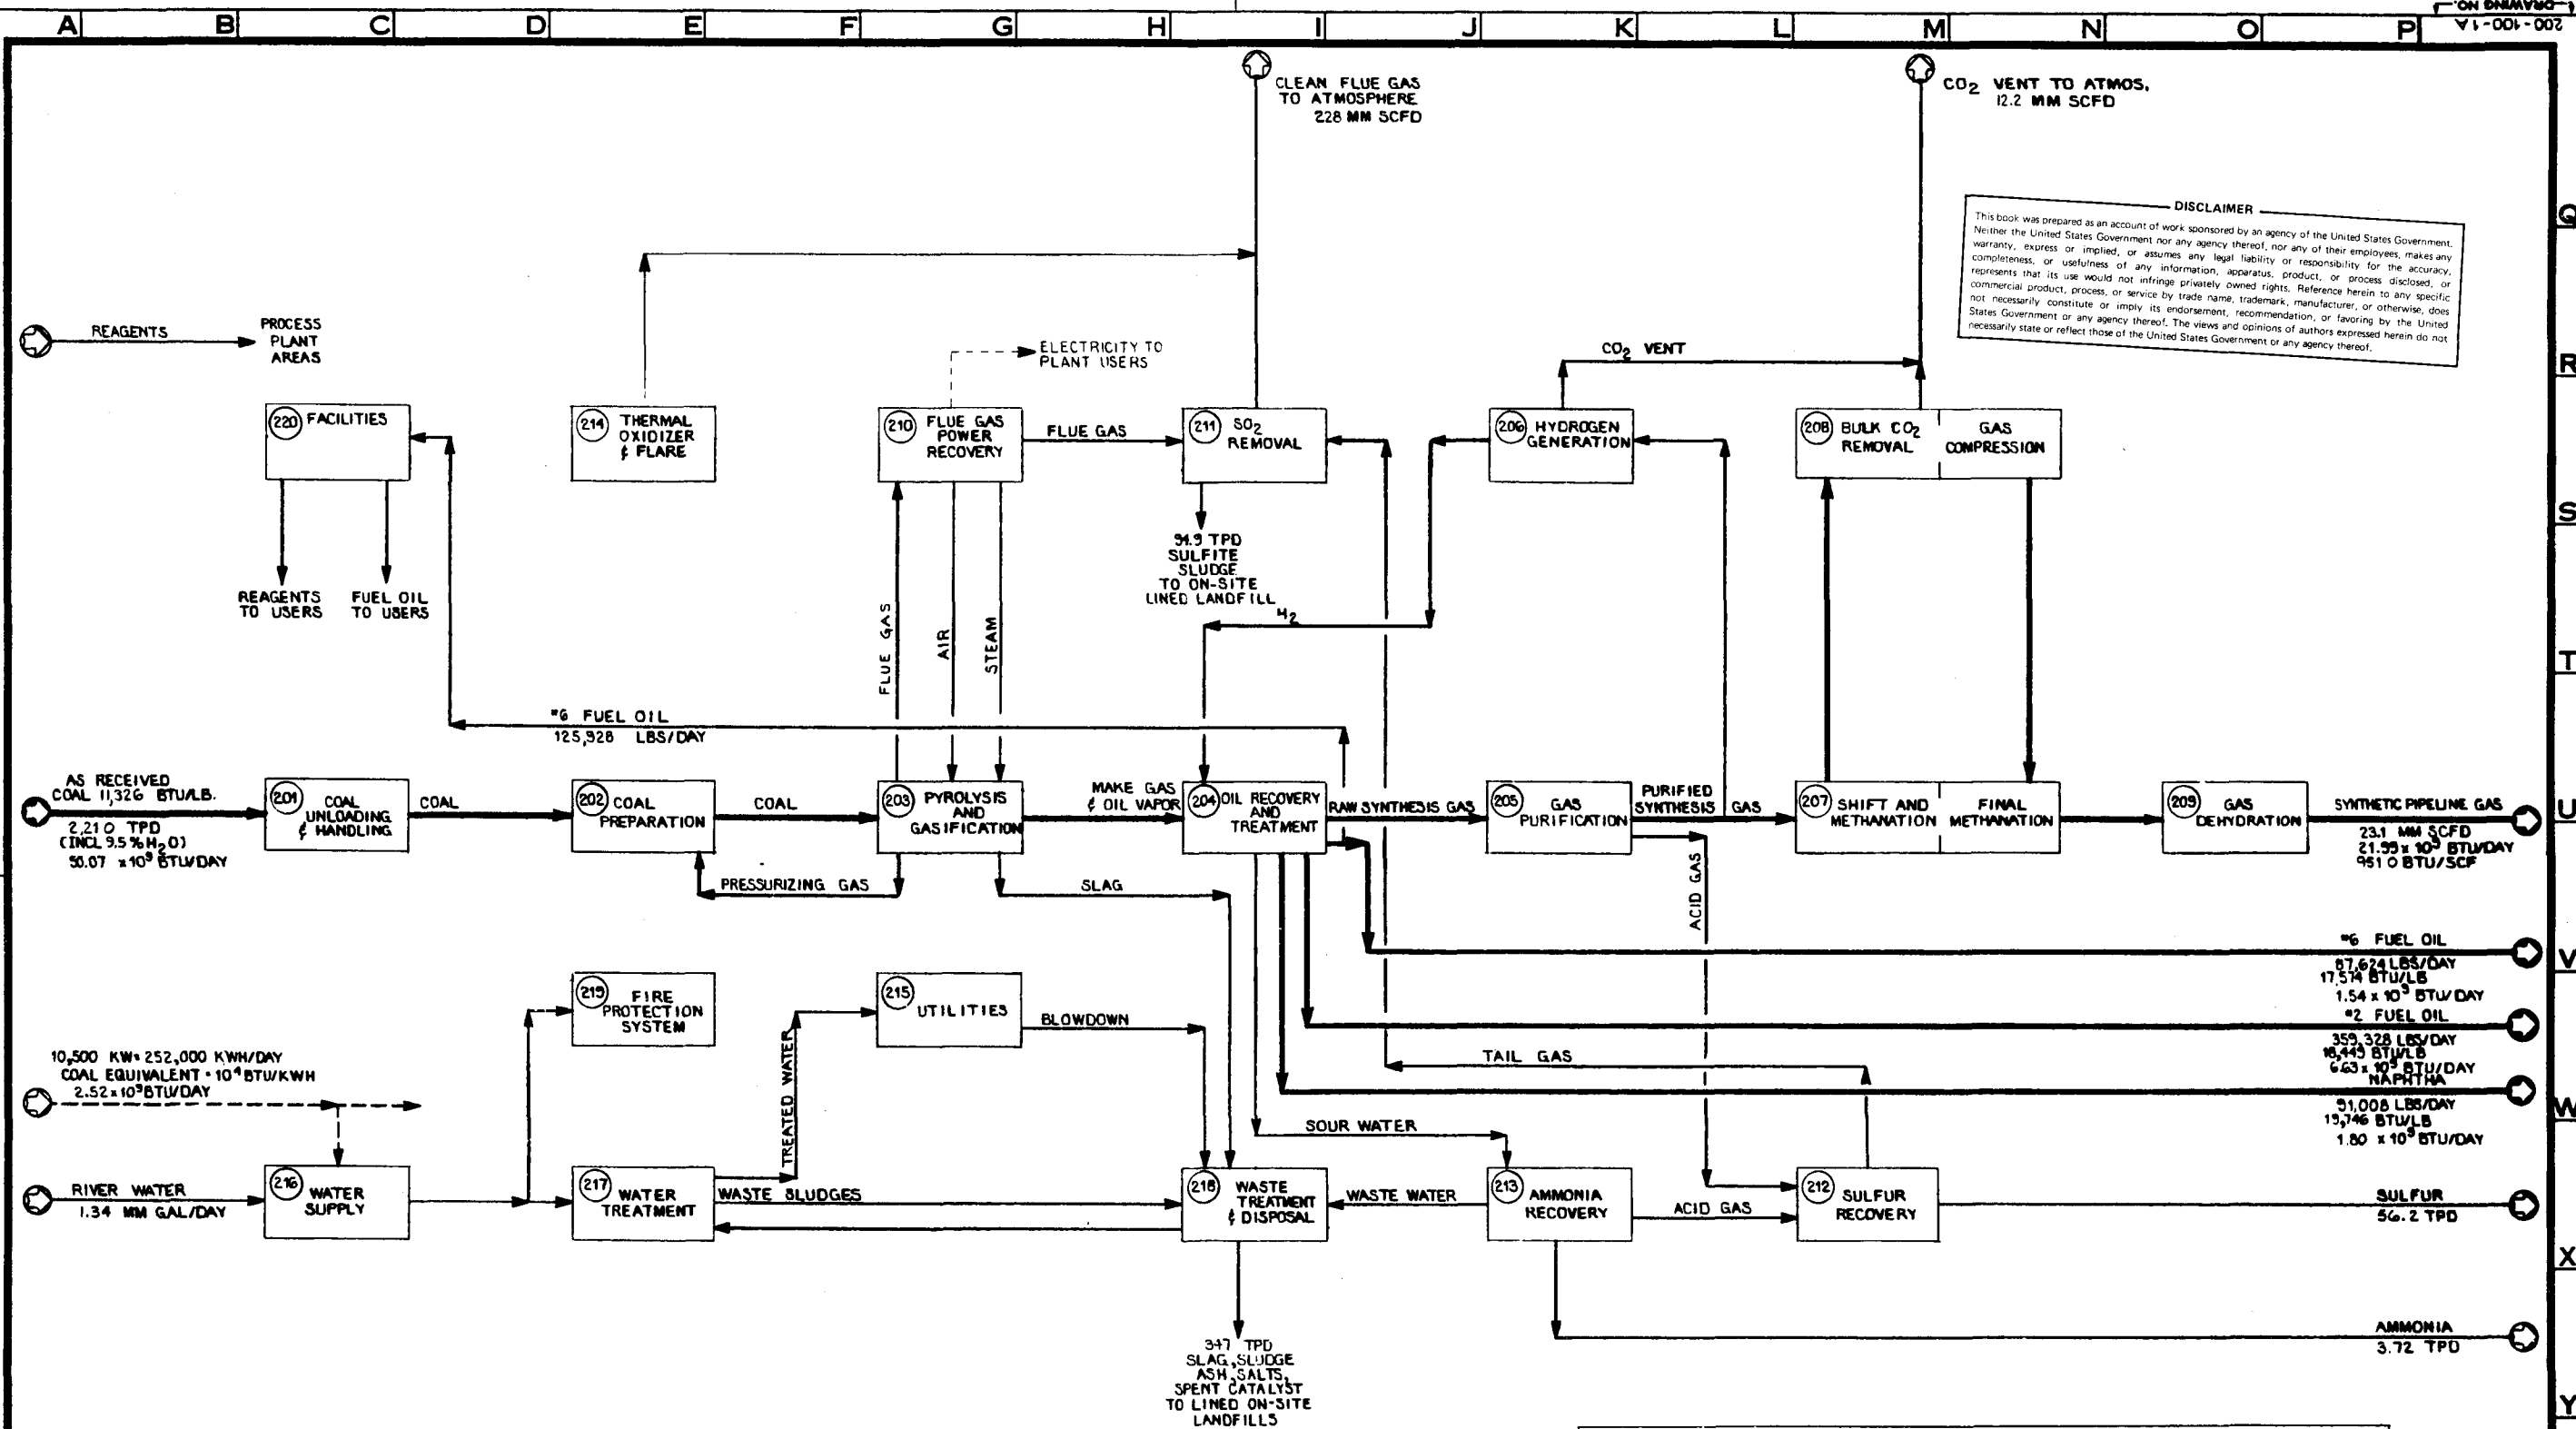


														OVERALL THERMAL EFFICIENCY = $100 \times \frac{\Sigma (\text{OUTPUT PROD. HHV})}{\Sigma (\text{INPUT FEED HHV})} = \left[\frac{(21.99 + 1.54 + 6.63 + 1.80)}{(50.07 + 2.52)} \times 100 \right]$ = 60.77%																											
REVISIONS														REVISIONS														REVISIONS													
NO.	REVISIONS				DATE	BY	CHK'D	APPR'D	NO.	REVISIONS				DATE	BY	CHK'D	APPR'D	NO.	REVISIONS				DATE	BY	CHK'D	APPR'D															
1	DB-DEMONSTRATION PLANT BASELINE				10/18/80	BERD	ERD	CWB	1									1																							
2	DC-DEMONSTRATION CONCEPT				11/15/80	JWH	NAM	CWB	2									2																							
3	DPPD				12/15/80	JWH	NAM	CWB	3									3																							
4									4									4																							
5									5									5																							
6									6									6																							
100									100									100																							


			BY			DATE			DRAWING STATUS			TITLE			PROJECT NO.		
DESIGNED			J.W.H.			1-28-80			ISSUED			DATE			7051		
DRAWN			GLOVER			2-2-80			DPPD			2-15-80			DRAWING NO.		
CHECKED			N.A.M.			2-4-80			FOR COMMENTS AND/OR						200-100-1A		
DRAVO APP'D			C. J. ...			2-15-80			APPROVAL						U.S. DOE ENERGY TECHNOLOGY		
ICGG APP'D			D. Cap...			2-1-80			FOR CUSTOMER APPROVAL			ICGG			FOSSIL ENERGY PROGRAMS		
DOE APP'D									AND/OR COMMENTS			DOE			CONTRACT NO. EF-77-C-01-2012		
									APPROVAL FOR						CASE		
SCALE									CONSTRUCTION						DC		
															REV.		
															A		

BLOCK FLOW DIAGRAM		
ICGG DEMONSTRATION PLANT		
INPUT-OUTPUT BALANCE		
ILLINOIS SEAMS NO.5 & 6 COAL		
U.S. DOE ENERGY TECHNOLOGY		
FOSSIL ENERGY PROGRAMS		
CONTRACT NO. EF-77-C-01-2012		
PREPARED FOR THE		
ILLINOIS COAL GASIFICATION GROUP		
BY		
DRAVO CORPORATION PITTSBURGH, PA.		

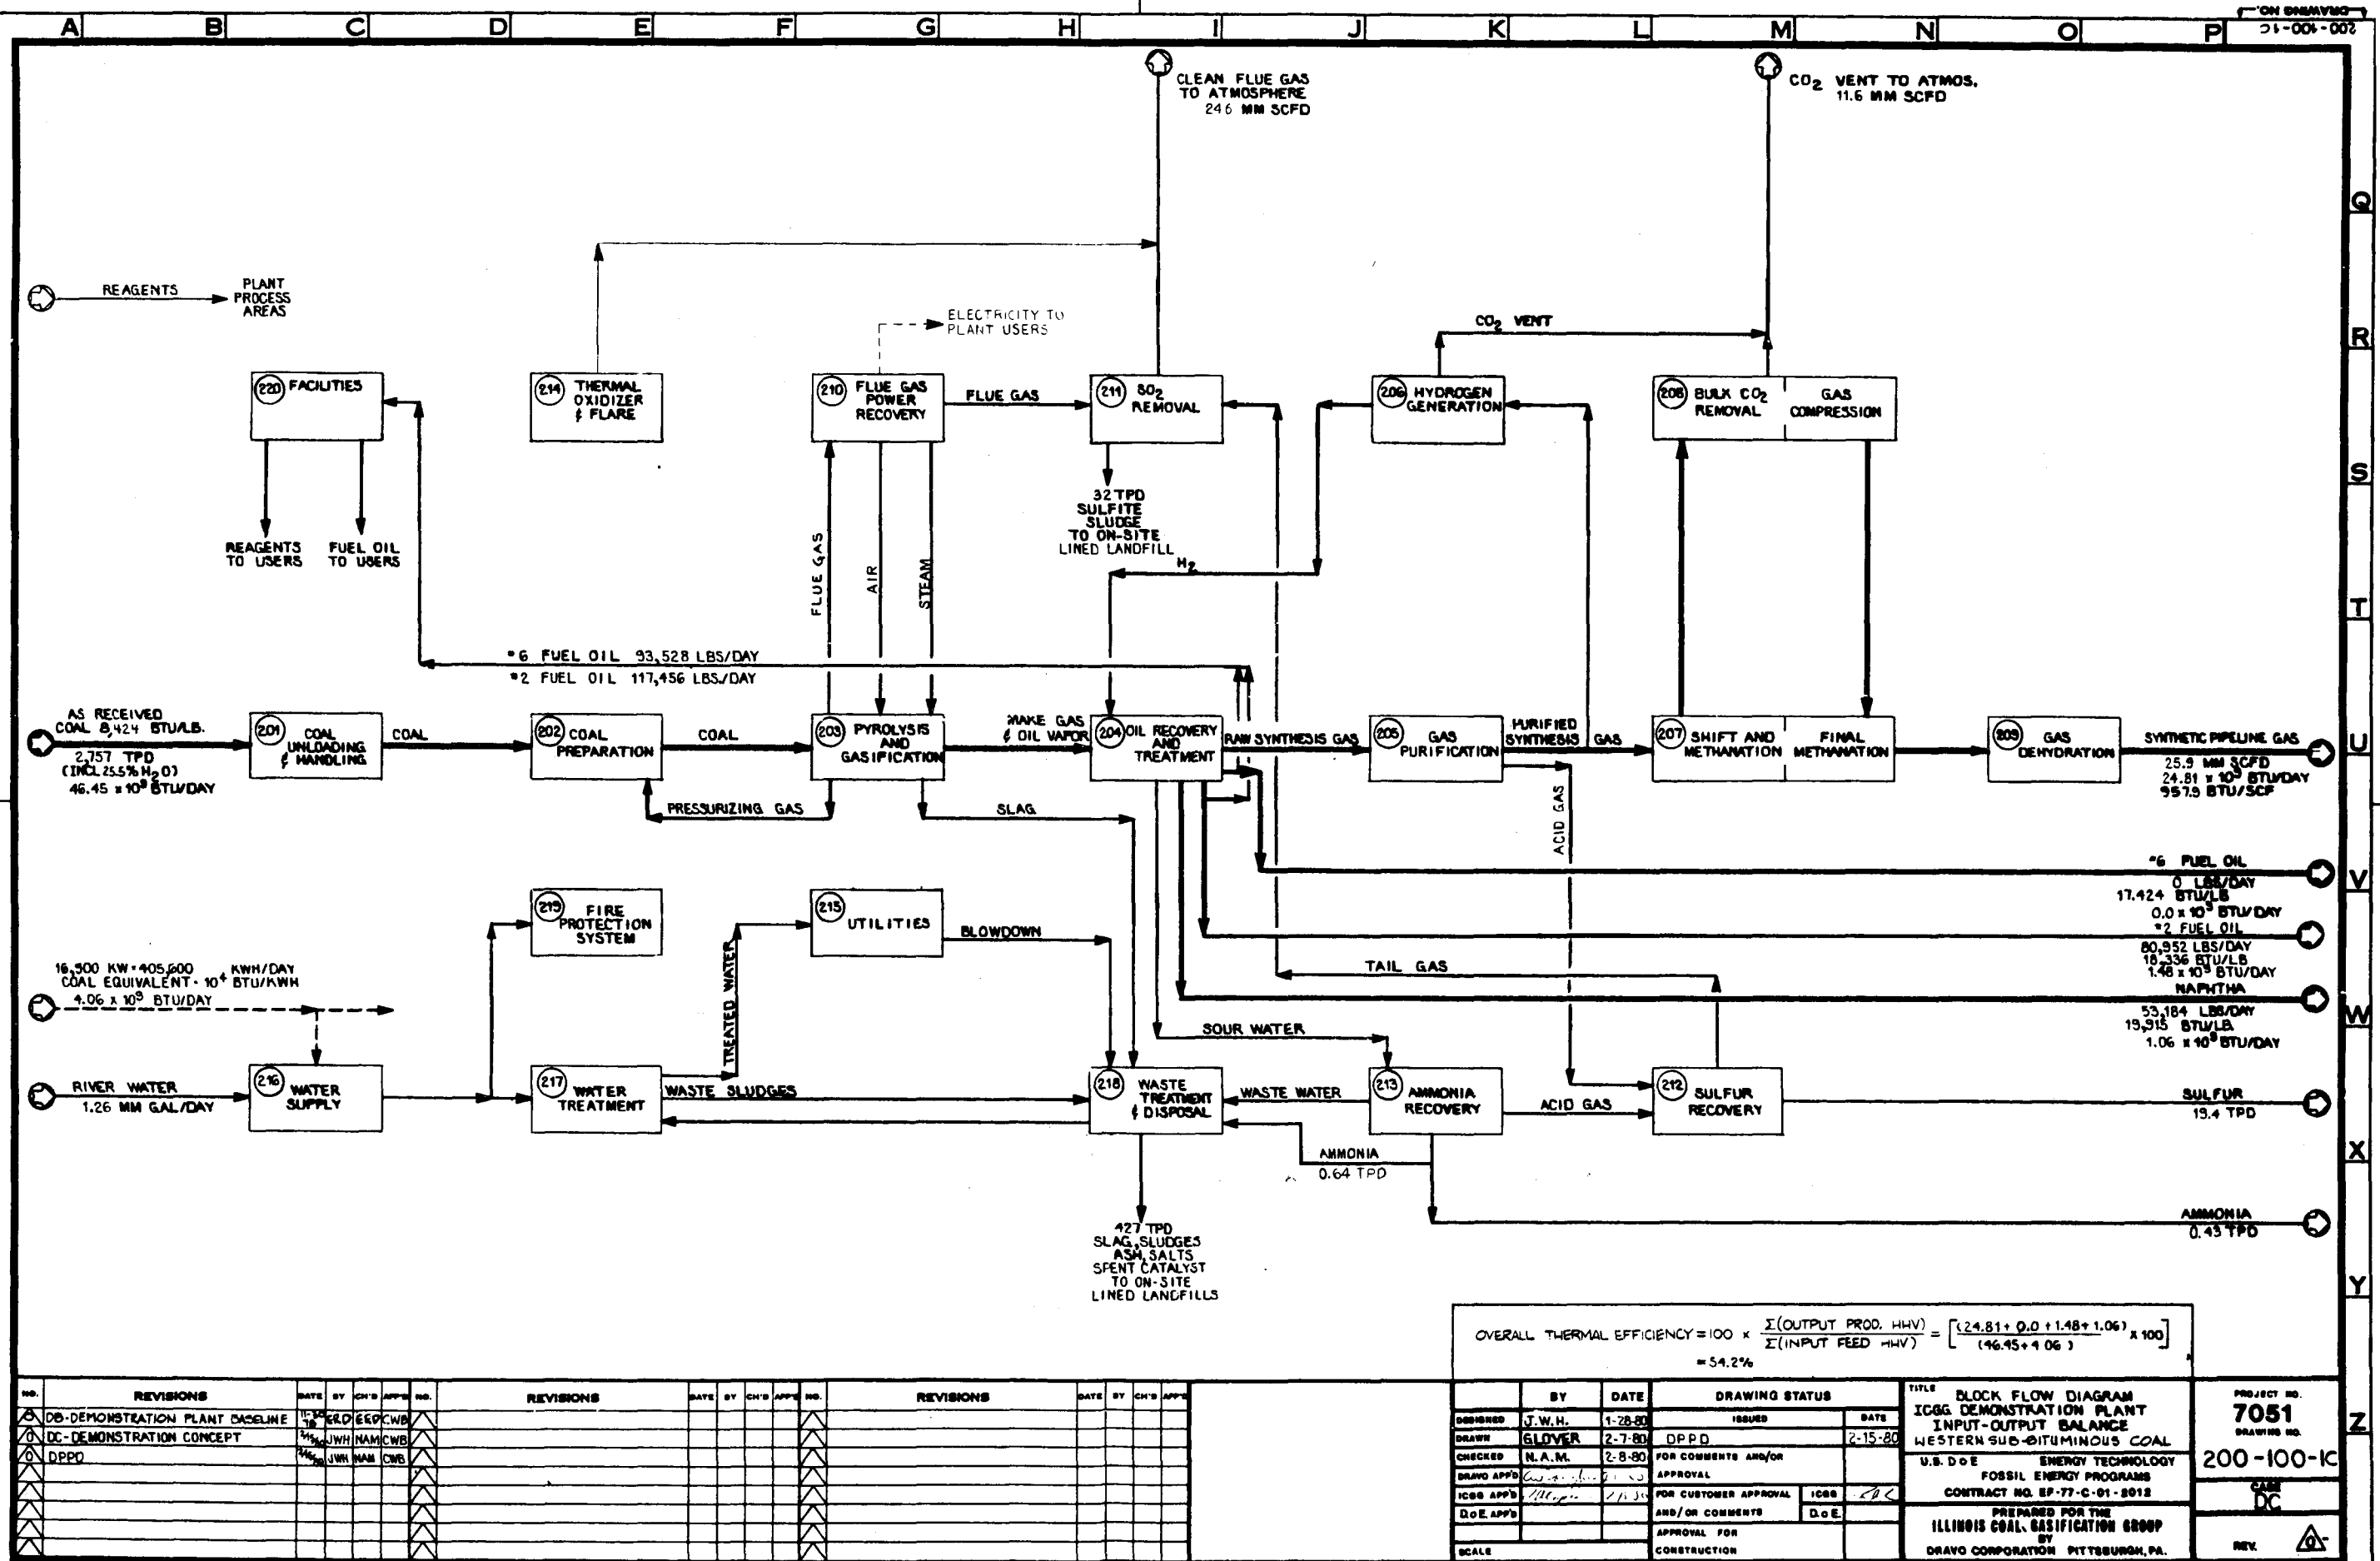

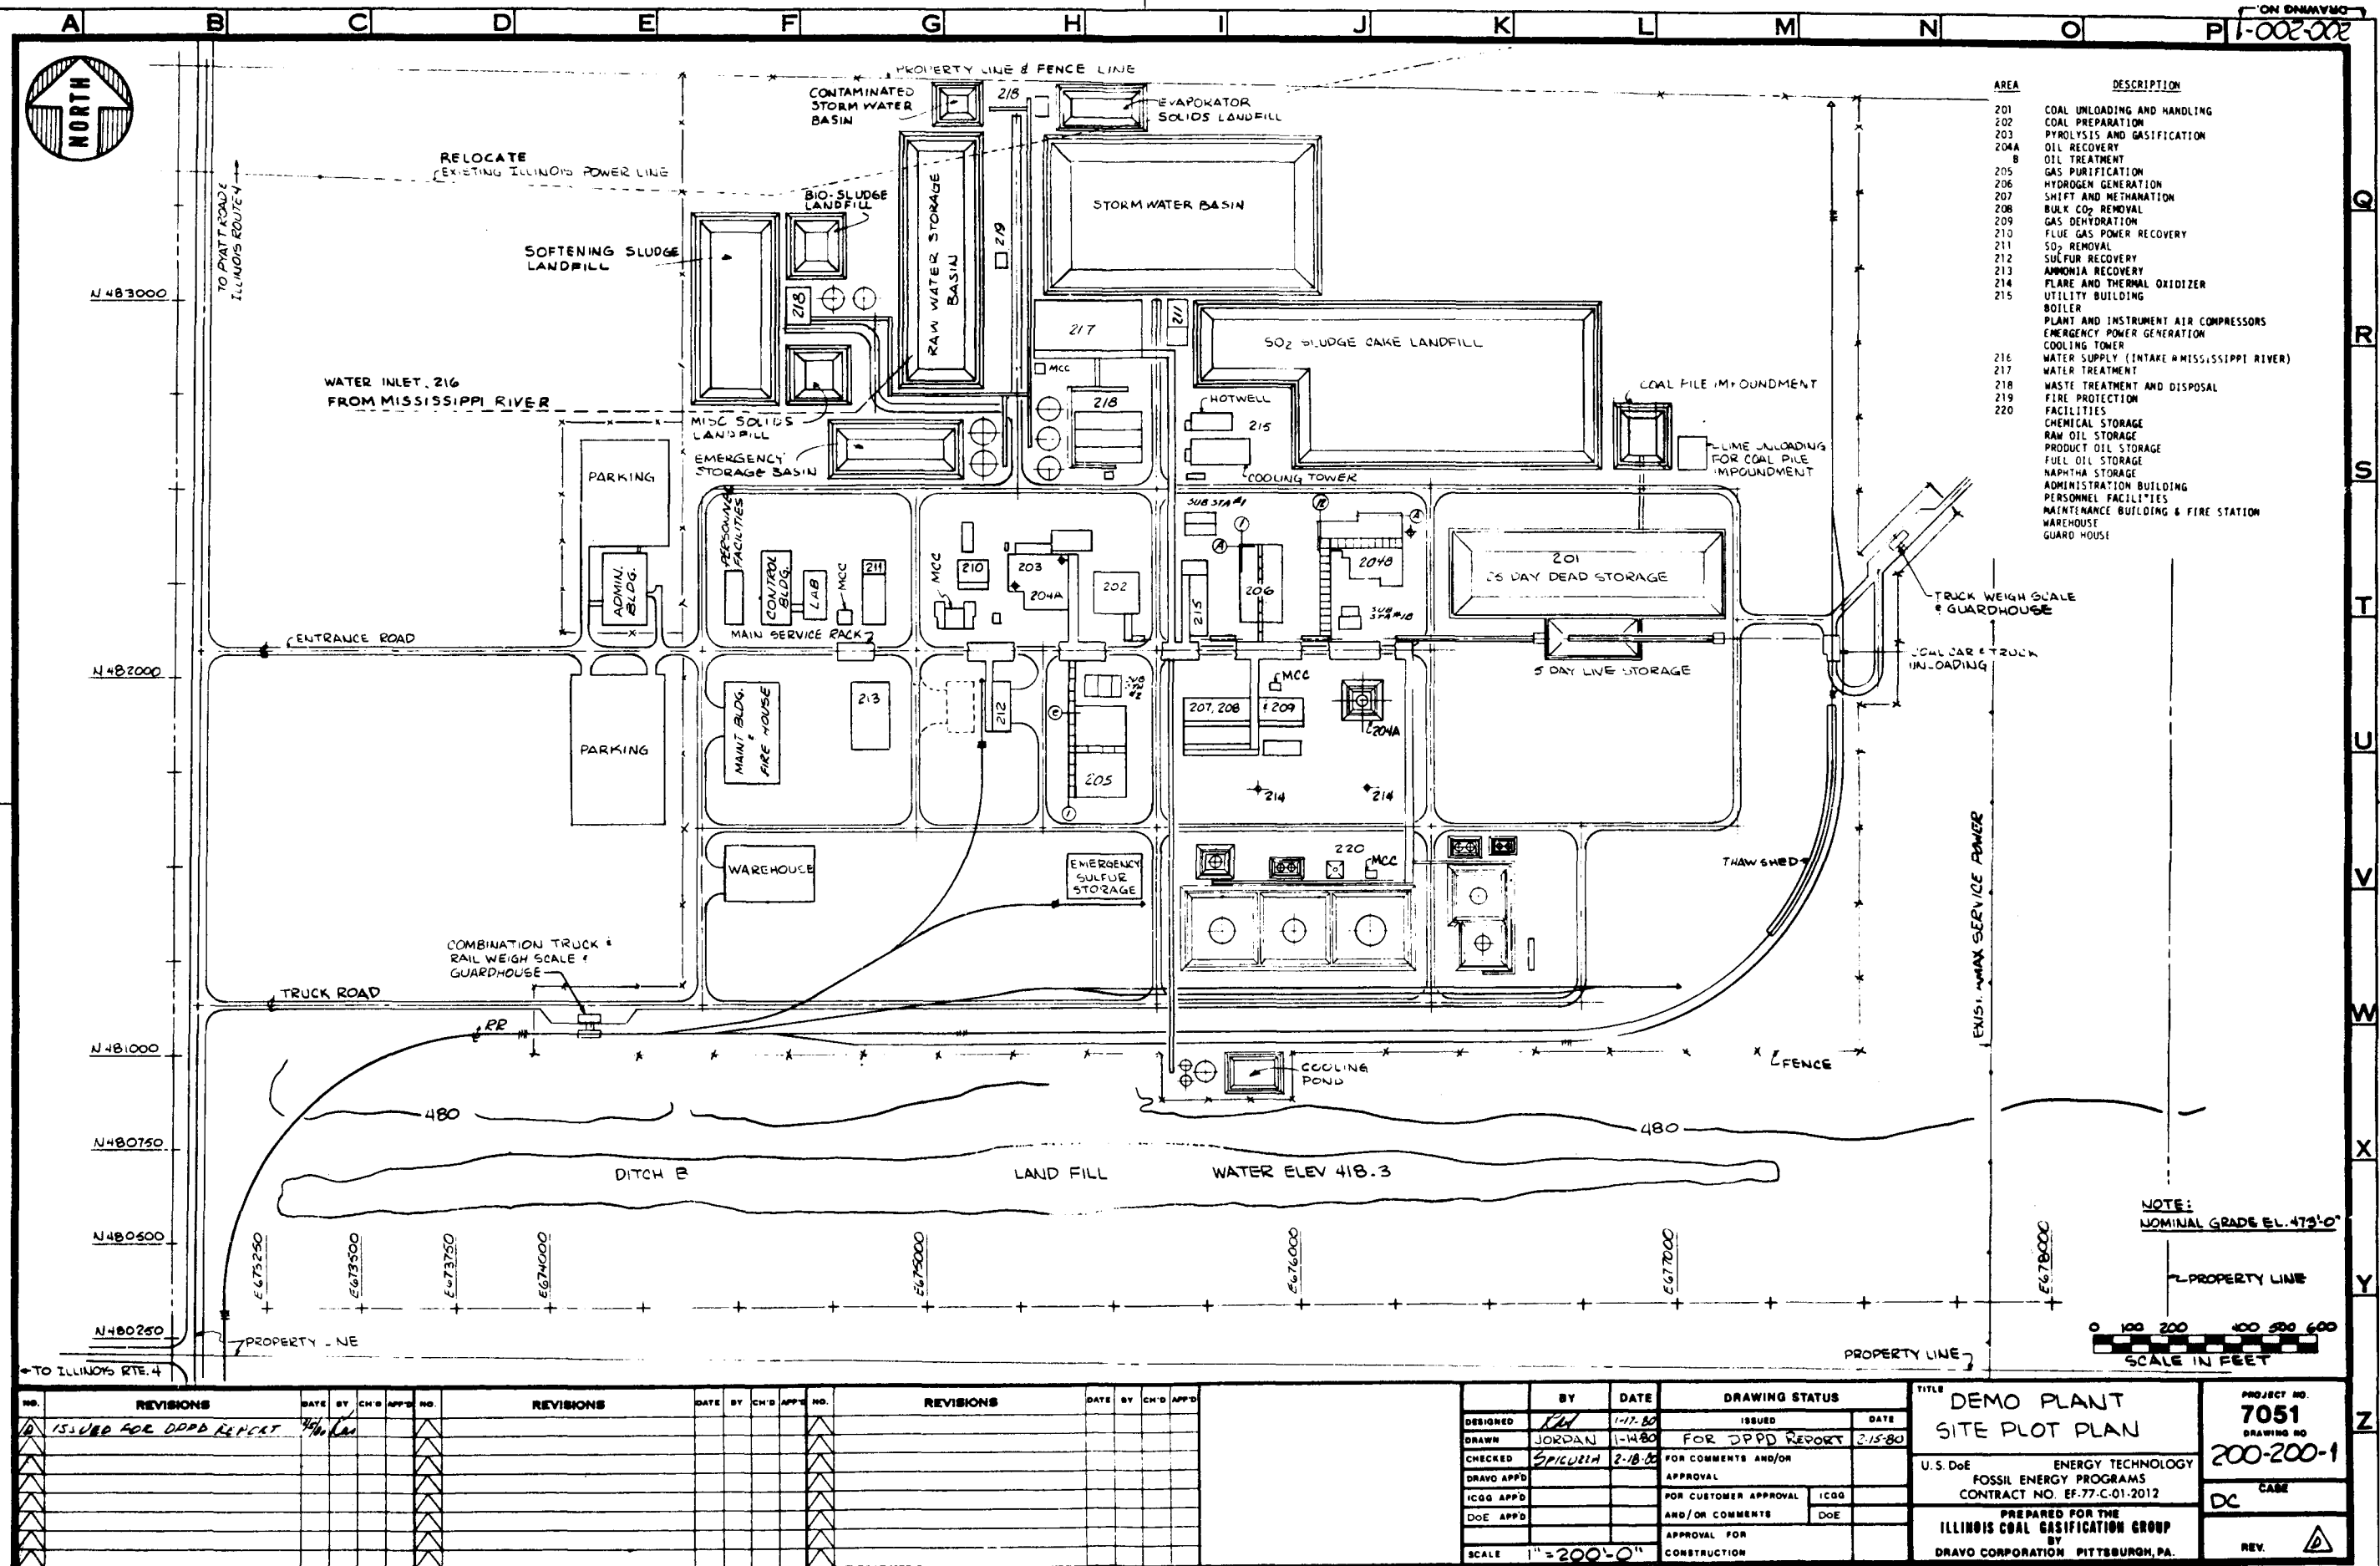



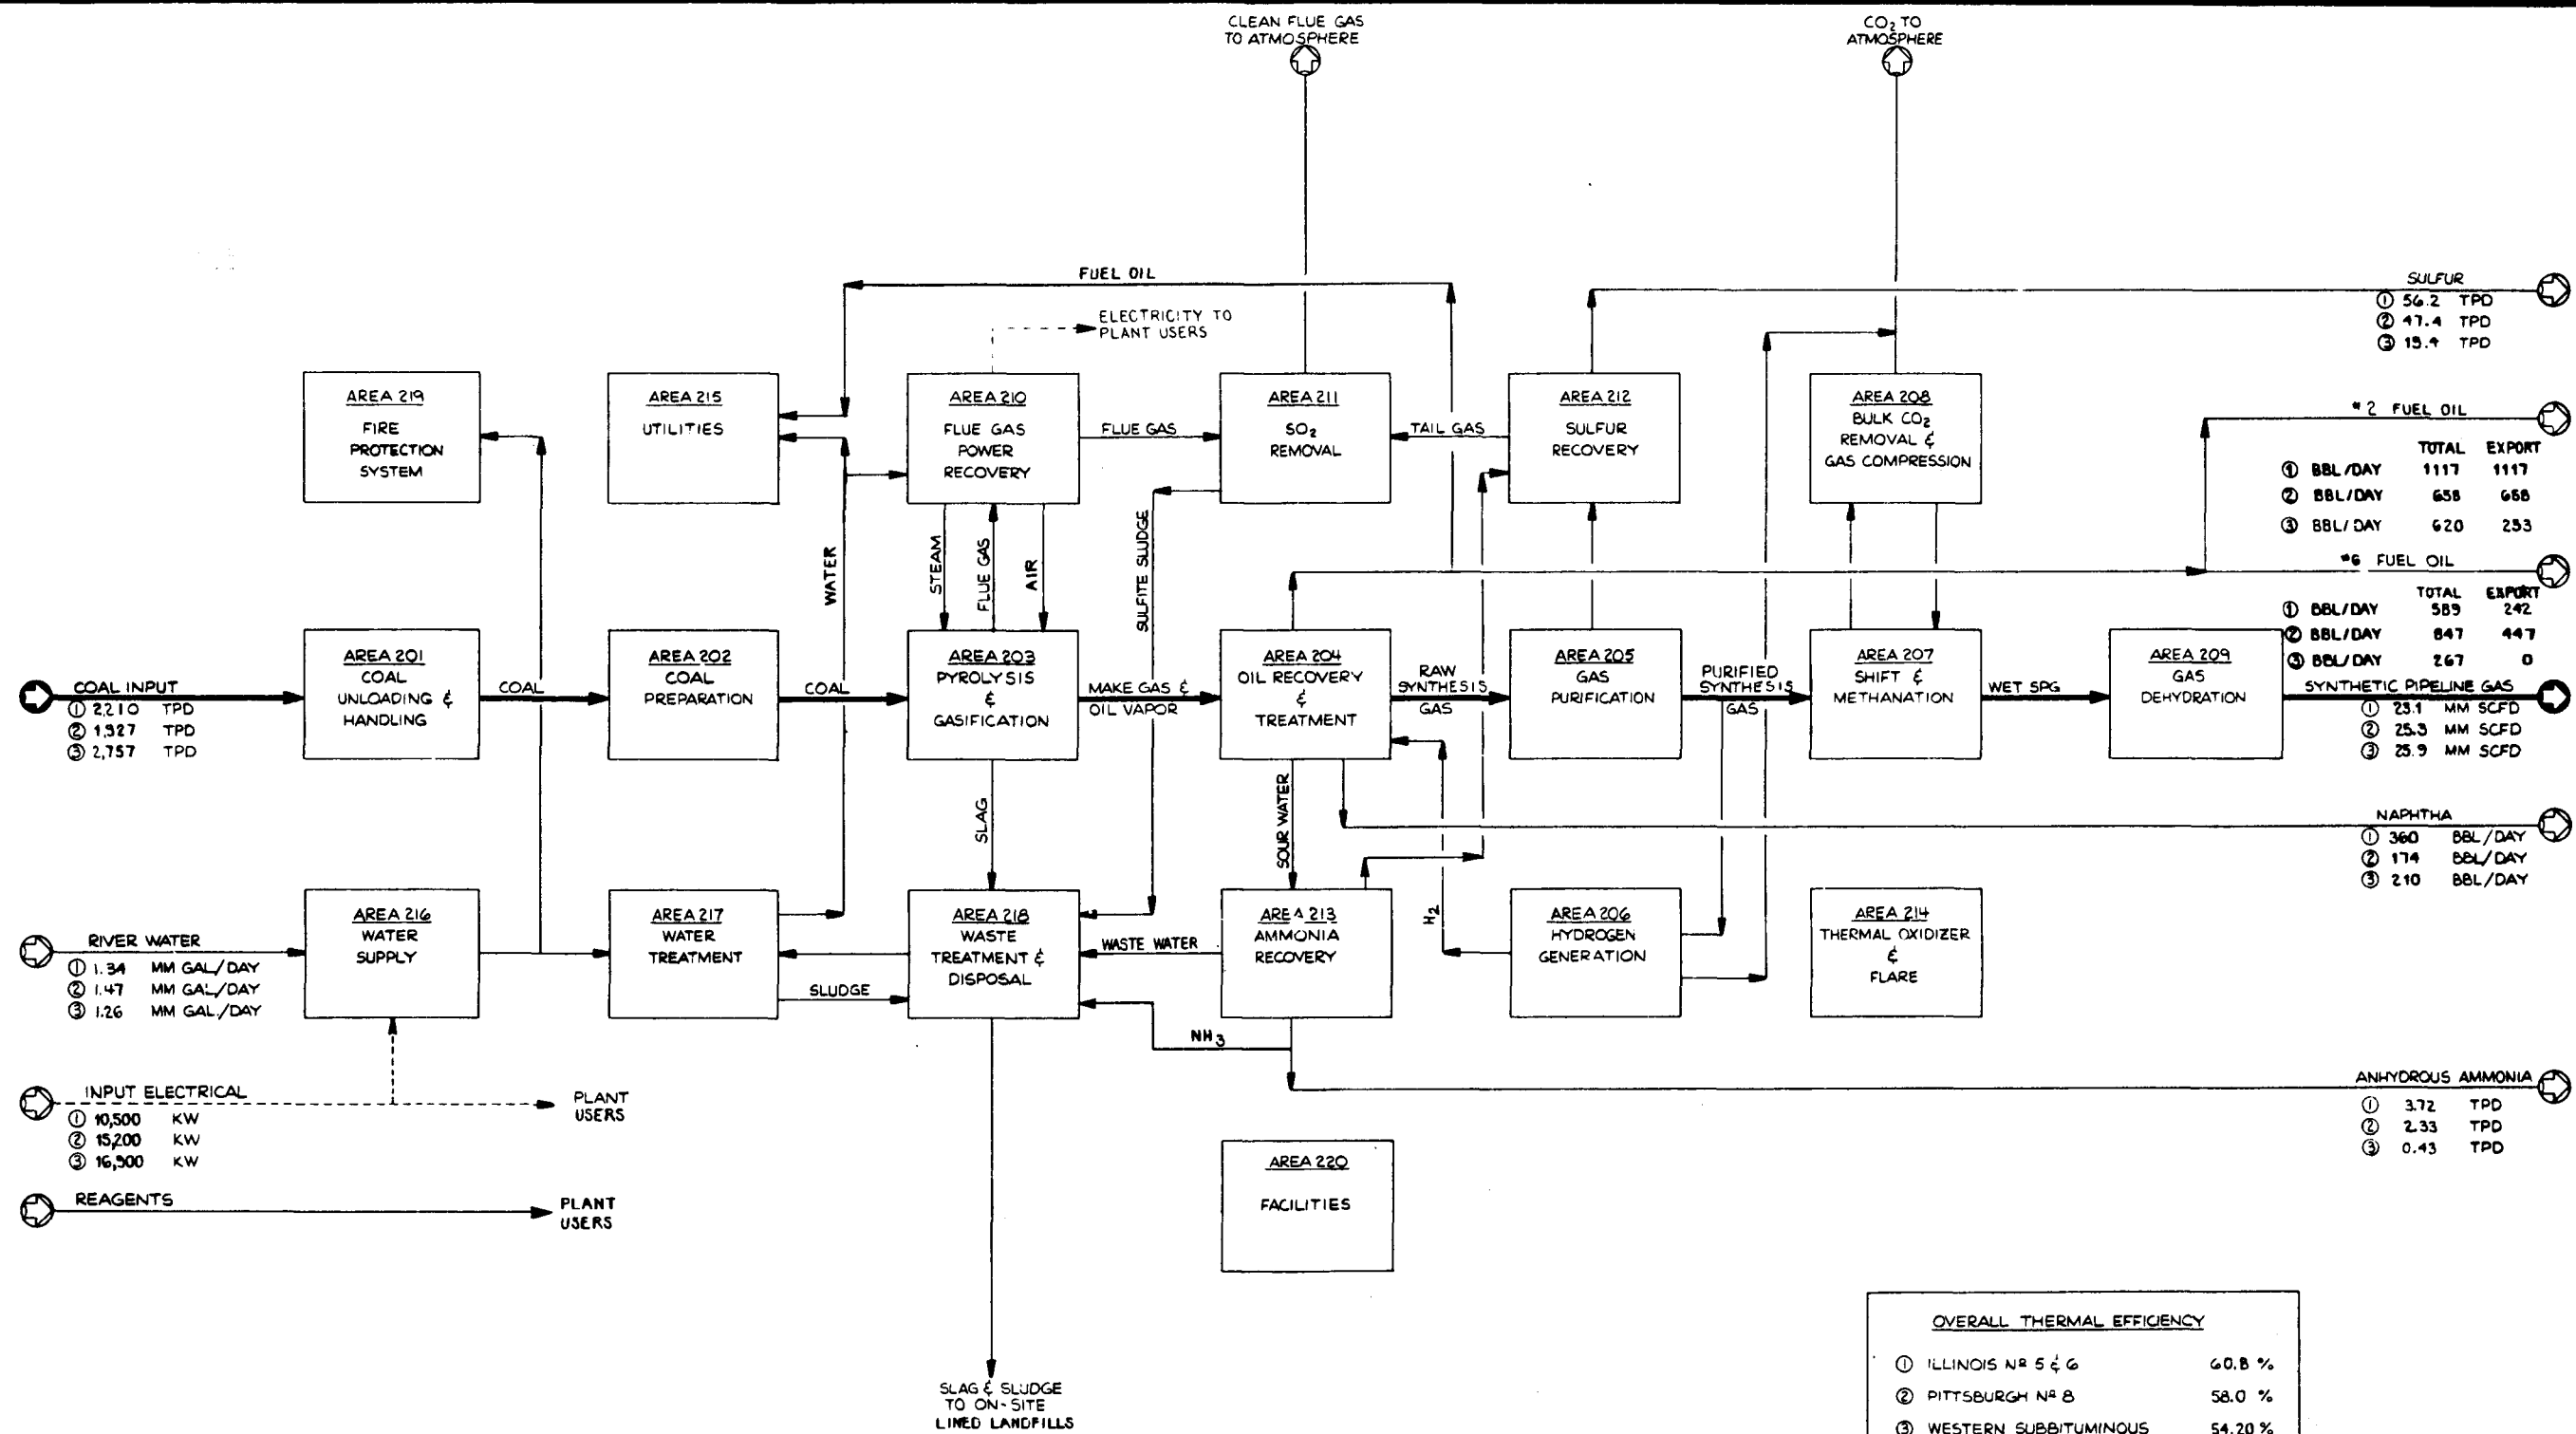

REVISIONS					REVISIONS					REVISIONS				
NO.	DATE	BY	CHK'D	APPR'D	NO.	DATE	BY	CHK'D	APPR'D	NO.	DATE	BY	CHK'D	APPR'D

DESIGNED	BY	DATE	DRAWING STATUS	ISSUED	DATE
DoE APP'D			APPROVAL FOR CONSTRUCTION		
SCALE					

TITLE	PROCESS CONCEPT ICGG DEMONSTRATION PLANT	PROJECT NO 7051
U.S. DoE	ENERGY TECHNOLOGY FOSSIL ENERGY PROGRAMS CONTRACT NO. EF-77-C-01-2012	DRAWING NO. FIG. 1.2.2-1
	PREPARED FOR THE ILLINOIS COAL GASIFICATION GROUP BY DRAVO CORPORATION PITTSBURGH, PA.	REV. DC

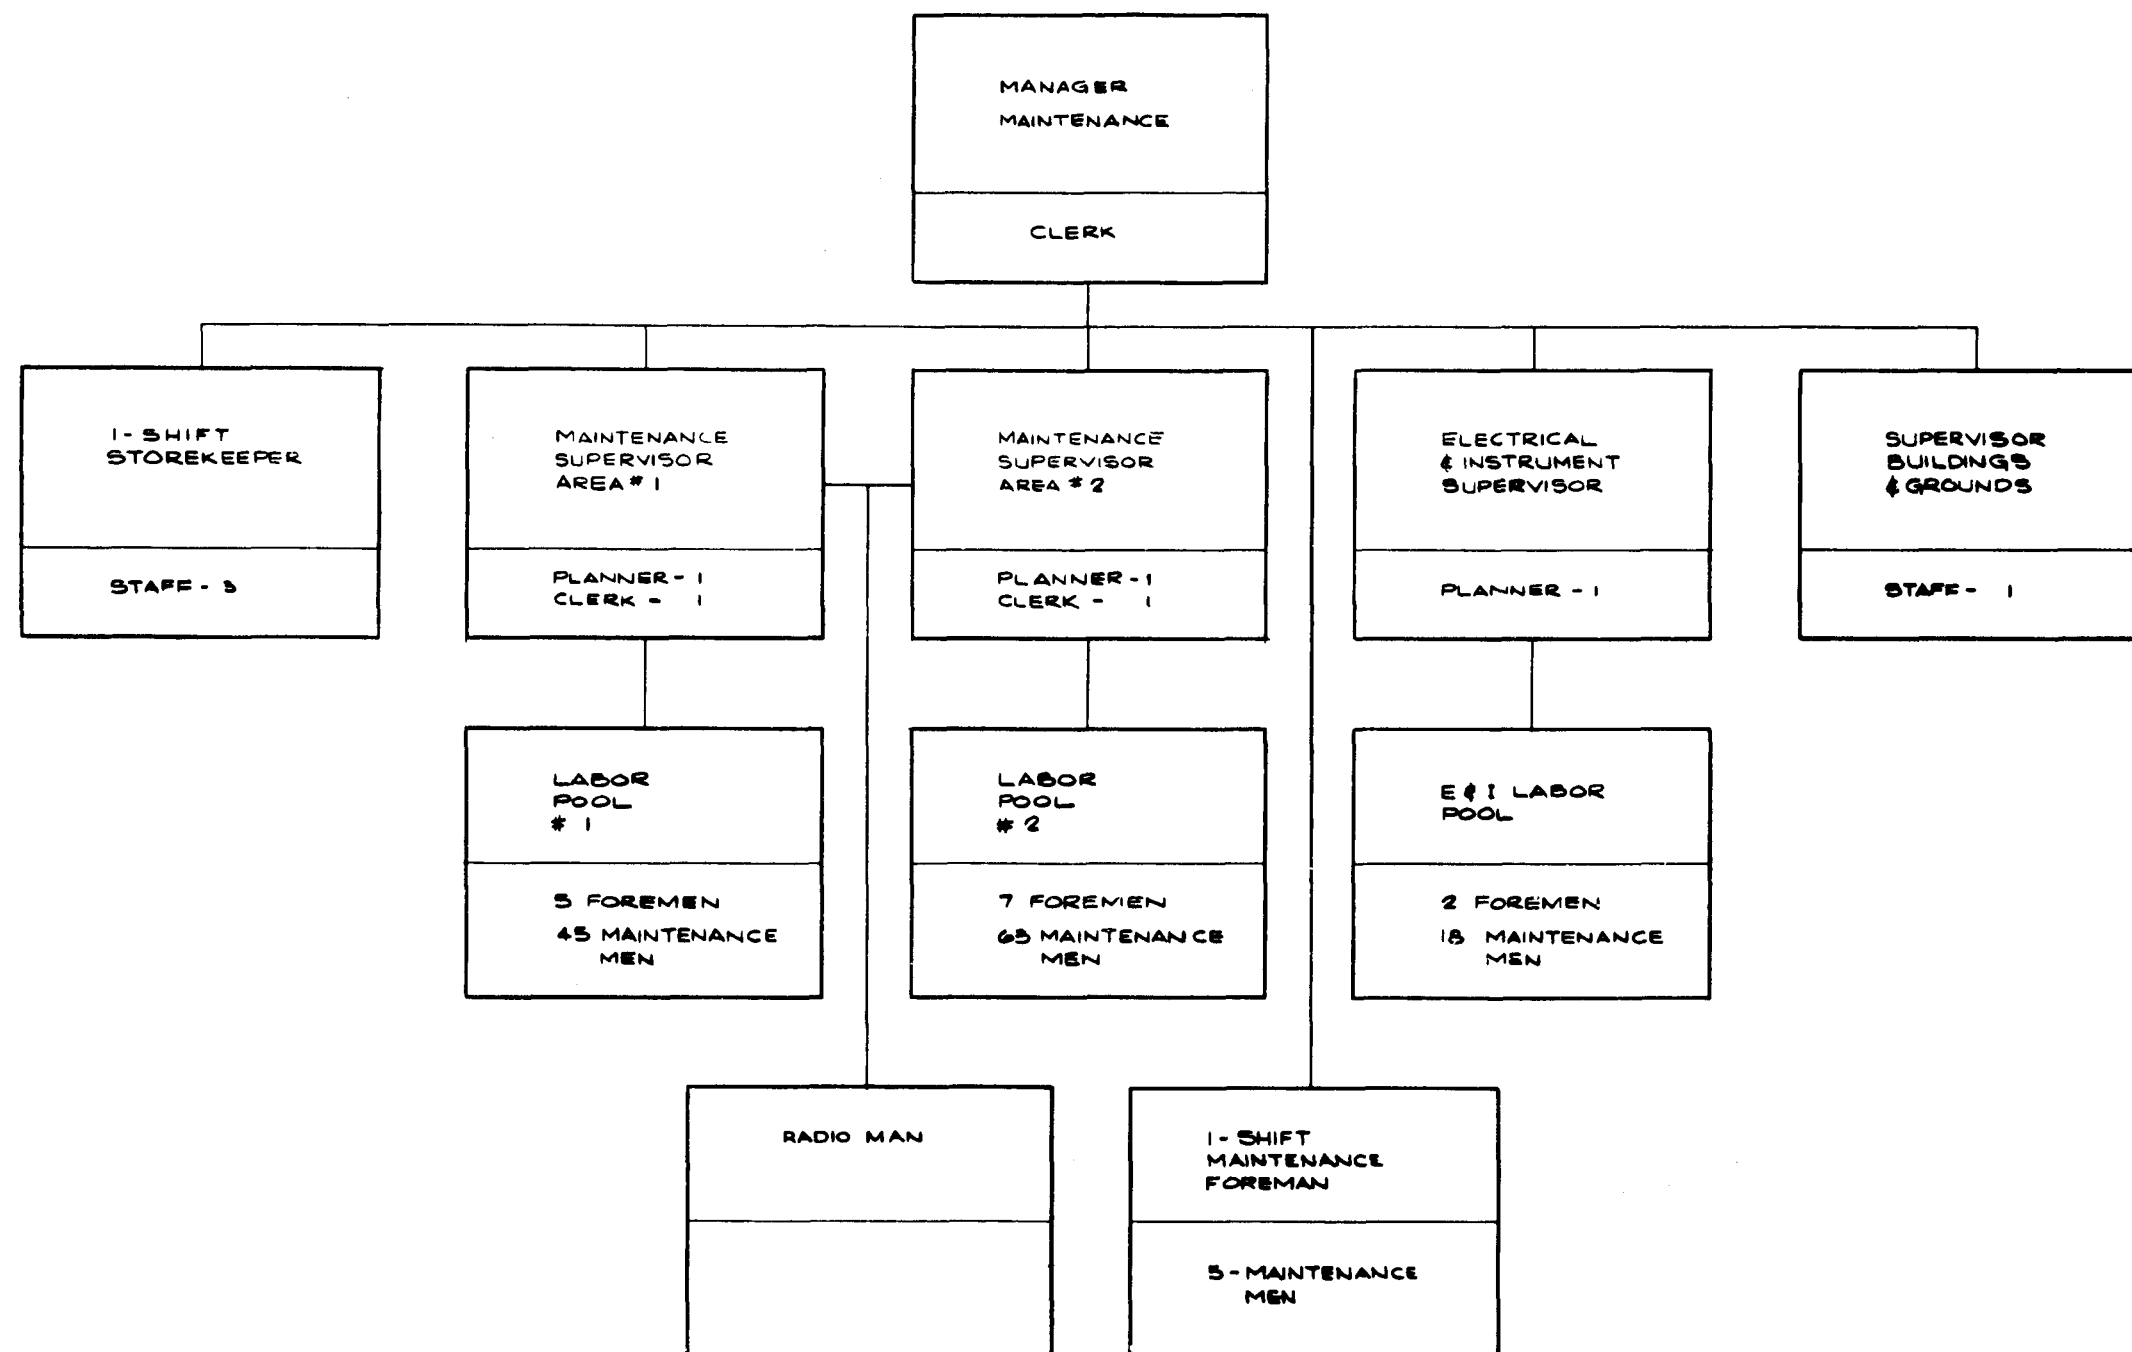


FIGURE 2.5.5-1
MAINTENANCE ORGANIZATION

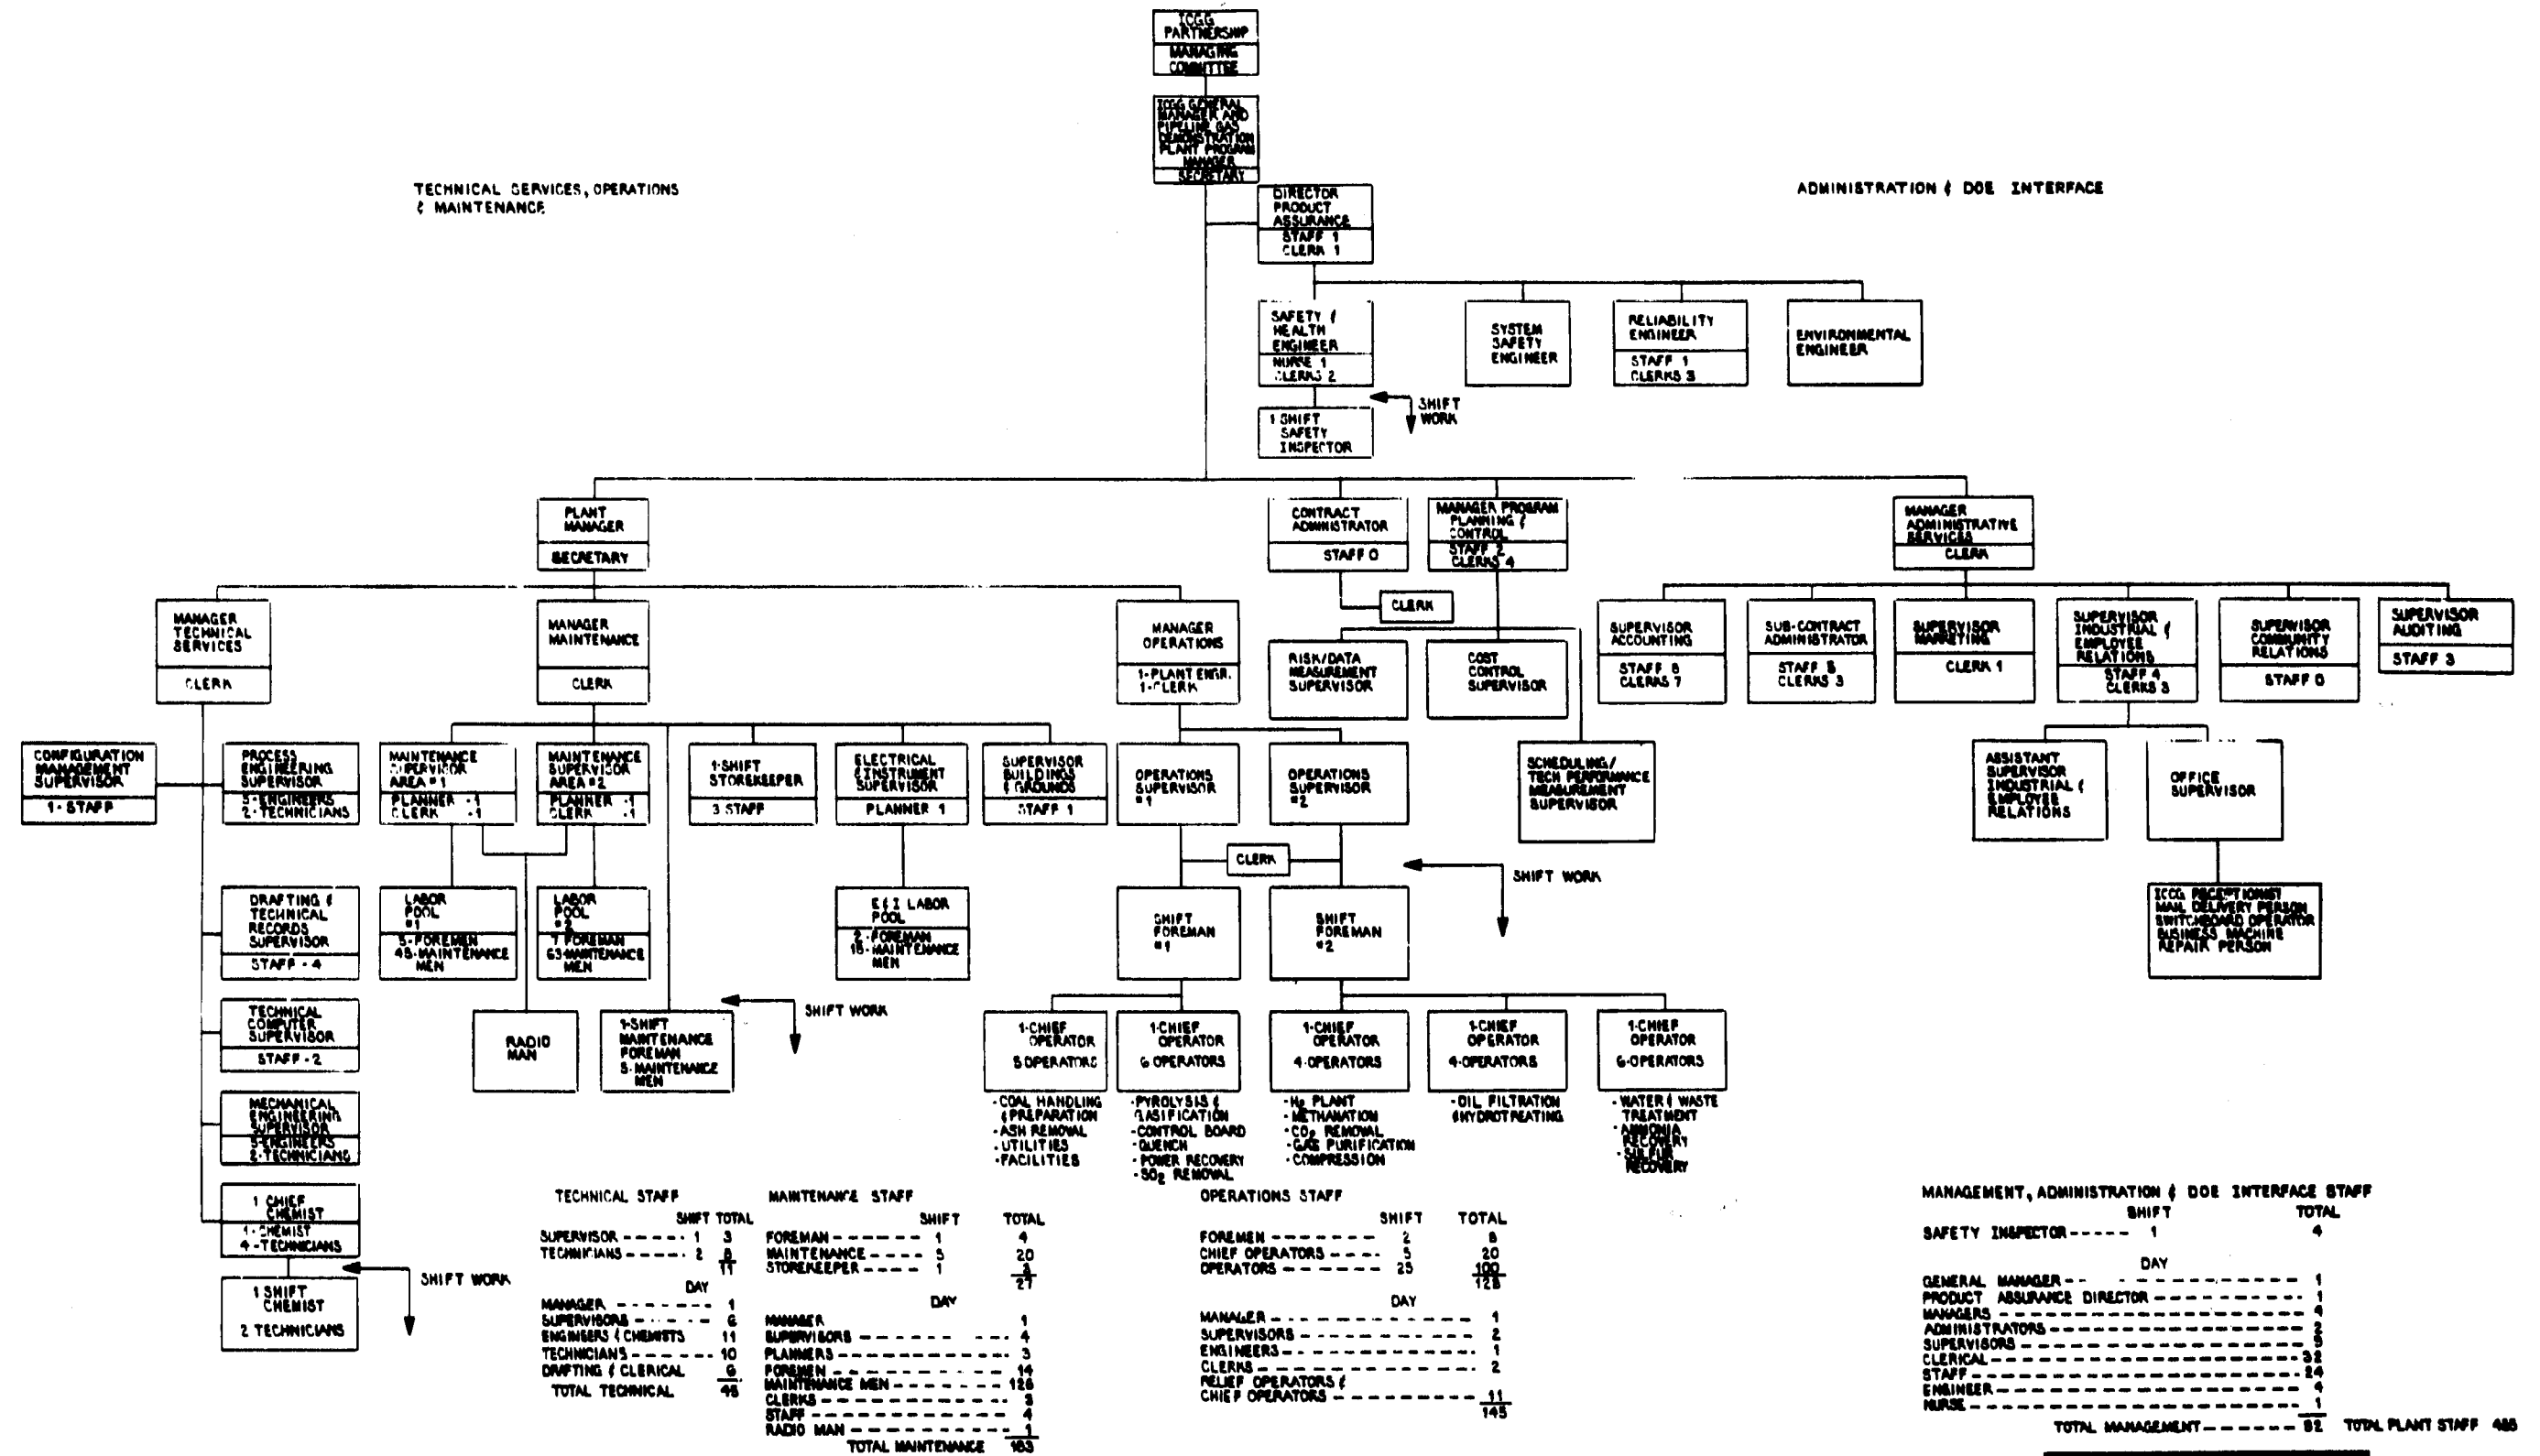


FIGURE 4.2.2-1
ICGG DEMONSTRATION PLANT
ORGANIZATION CHART